



TAL-CO SUPPLEMENTAL INSTRUCTION #24			
Project Name:	RW TOMLINSON - NEW HEAD OFFICE		
Project Location:	100 City Gate Drive, Ottawa, Ontario		
ARCH. SI #:	ASK # 54, 56, 57	Issued By:	Chris Simpson
STRUC. SI #:	N/A	Date Issued:	December 21, 2016
MECH. SI #:	N/A	Revision #:	N/A
ELEC. SI #:	N/A	Revision Date:	N/A

Supplemental Instructions are issued by the Construction Manager to record a clarification or revision to the previously issued Contact Documentation as reflected by the attached information prepared by the identified Professionals.

The Construction Manager shall review the Supplemental Instruction and the attached information and issue to the affected Trade Contractors identifying the following course of action by the Trade Contractor.

Notify TAL-CO within 5 days of receipt, if the attached documents will require a change to Contract Price or Schedule.

**Title:** Typical location of water bottle filling stations.

**Reference:** Architectural - Issued for Construction Drawings dated 11-Nov-16

**Attachments:**


- ASK-54
- ASK-56
- ASK-57

**Reason:** Typical locations of water bottle filling stations to be coordinated with mechanical.

(AC) ARCHITECTURAL CONCRETE	(GB) GRAB BAR	(MV) MIXING VALVE
(AF) ALUMINUM SHADING FIN	(GD) GUARD - 1075mm HIGH	(ND) SANITARY NAPKIN DISPOSAL
(AL) ACCESS LADDER	(GM) GAS METER	(OD) OVERHEAD DOOR
(AP) ALUMINUM PANELS	(GR) GUARD RAIL	(PC) POWER CONNECTION
(AR) ALUMINUM DRYWALL REVEALS	(GS) SEALED GLAZING UNIT SPANDREL PANEL	(PM) PERFORATED METAL
(AS) ALUMINUM SPANDREL PANEL	(GV) SEALED GLAZING UNIT VISION PANEL	(RB) RESILIENT FLOOR BASE
(AT) ACOUSTIC PANEL	(GW) GLASS WALL PANEL	(RA) ROOF ANCHOR
(AW) ACOUSTIC WALL PANEL	(HB) HOSE BIB	(RC) RECYCL. CONT. W OPENING IN
(BF) BOTTLE FILLING STATION	(HF) HYGIENIC FLOORING	(RD) ROOF DRAIN
(BG) BOLLARD	(HL) HC LAVATORY	(RF) RESILIENT FLOOR
(BP) BICYCLE PARKING	(HM) HC MIRROR	(RG) RECESSED GRATES
(BR) RECESSED BASE	(HO) HOLD OPEN DEVICE	(RP) RUBBER PAVER
(BS) BRISE SOLEIL	(HS) HC SHOWER HEAD	(RT) RECESSED TOWEL DISPENSER
(BW) LANDSCAPED BERM WALL	(HT) HC TOILET	(SC) SHOWER CHAIR
(CB) CATCH BASIN	(HW) HYGIENIC WALL COVERING	(SD) SOAP DISPENSER
(CH) HARDENED CONCRETE SLAB	(KS) KITCHEN SINK	(SF) SIAMESE FIRE HOSE CONNECT
(CP) CONCRETE PANEL	(LA) LAVATORY	(RS) ROOF SCUPPER
(CT) CERAMIC TILE	(LG) LOUVER GRILLE	(SL) SEALED CONCRETE
(DC) DEPRESSED CURB	(LP) NEW LAMP POST	(SH) SHOWER HEAD
(DO) DOOR OPERATOR	(LS) EXISTING LIGHT STANDARD	(SP) SUMP PIT
(DW) DISH WASHER (NIC)	(LV) LOUVER SCREEN	(SS) SNOW STORAGE
(EO) ELECTRICAL OUTLET	(MB) BRUSHED METAL BASE	(SM) SMOKING SHELTER
(EW) EYE WASH	(MF) PRE-FINISHED METAL FLASHING.	(TL) TEMPERED/LAMINATED GLASS
(FA) FIRE ANNUNCIATOR	(MH) MAN HOLE	(TO) TOILET
(FC) FIRE HOSE CABINET	(MI) MIRROR	(TP) TOILET PAPER DISPENSER
(FD) FLOOR DRAIN	(ML) METAL LOCKER (NIC)	(TS) TEST FACILITY SINK
(FG) FIRE RESISTANT GLASS	(ML) METAL LOCKER	(UH) UNIT HEATER
(FH) FIRE HYDRANT NEW	(MP) METAL PANELS	(UR) URINAL
(FL) ALUMINUM FLASHING	(MS) MOP-SINK	(WS) ADJUSTABLE WALL SHELVING
(FR) REFRIGERATOR (NIC)	(MU) MECHANICAL UNIT	(WT) 150mm Ø WEEPING TILE C/W FI
(FS) FIRE RATED STANDPIPE CHASE		(XS) EXPOSED STRUCTURE




THE ANNEX 7400 CECLES ST. OTTAWA ON K1R 6S1  
 613.567.7658 PHONE / 613.567.7322 FAX  
 csarchitect.com

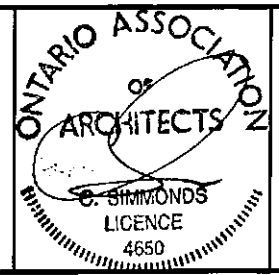

PROJECT:  
**TOMLINSON NEW BUILDING**

DRAWING TITLE:  
**PARTIAL 4/A002**

DATE: 2016/12/02  
 SCALE: N/A  
 DRAWN BY: JK  
 JOB No: 574-15  
 DRAWING No:  
**ASK-54**

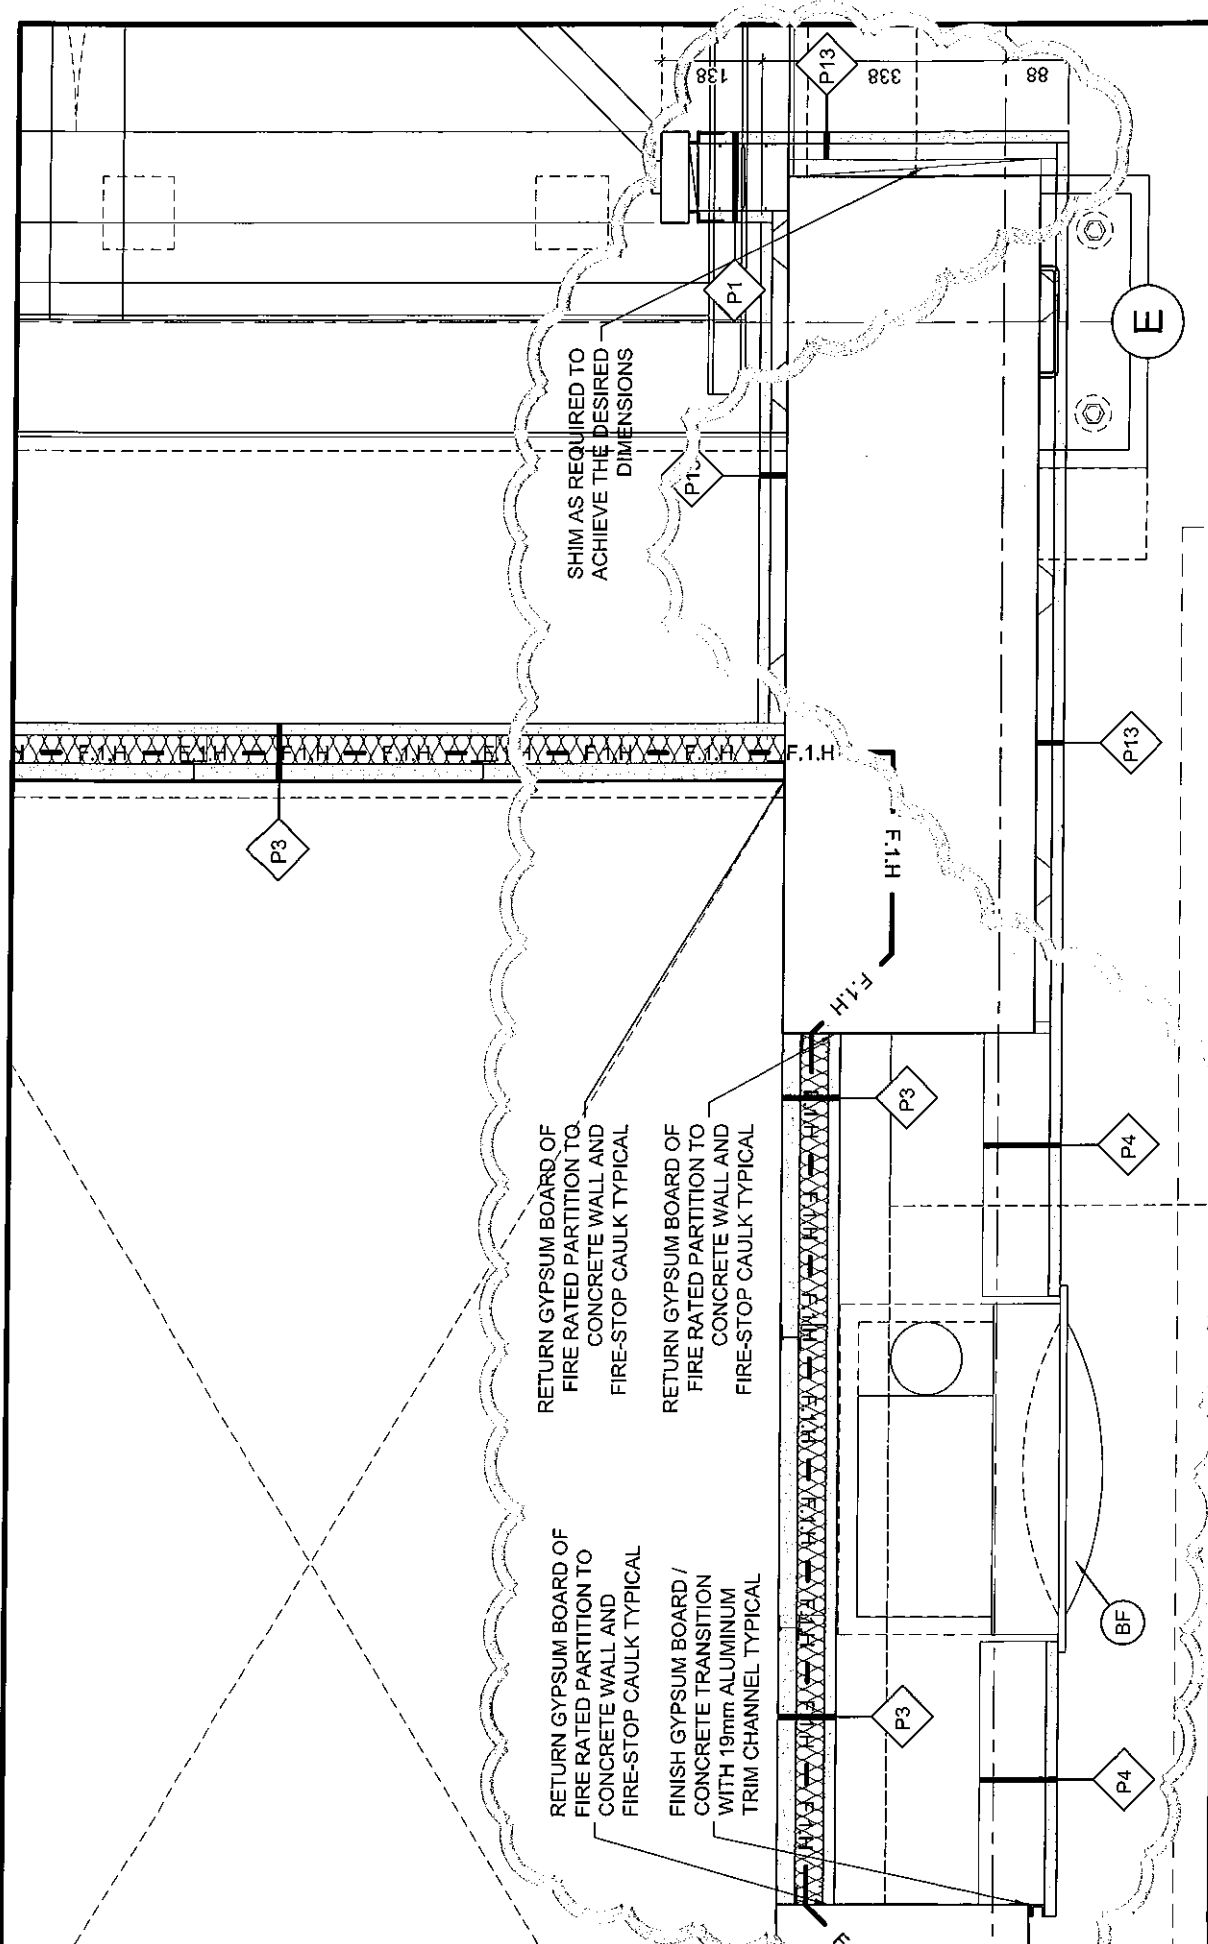

DATE:	2016/12/02
SCALE:	1:10
DRAWN BY:	JK
JOB No:	574-15
DRAWING No:	ASK-56


PROJECT: TOMLINSON NEW BUILDING

DRAWING TITLE: REFERENCE PART DETAIL 22/A503




**Christopher Simmonds**  
 Architect

THE CANADIAN ASSOCIATION OF ARCHITECTS  
 415, KING STREET WEST, SUITE 1000, TORONTO, ONTARIO M5X 1C5  
 TEL: 416-593-2222 FAX: 416-593-2223  
 www.christopher-simmonds.com

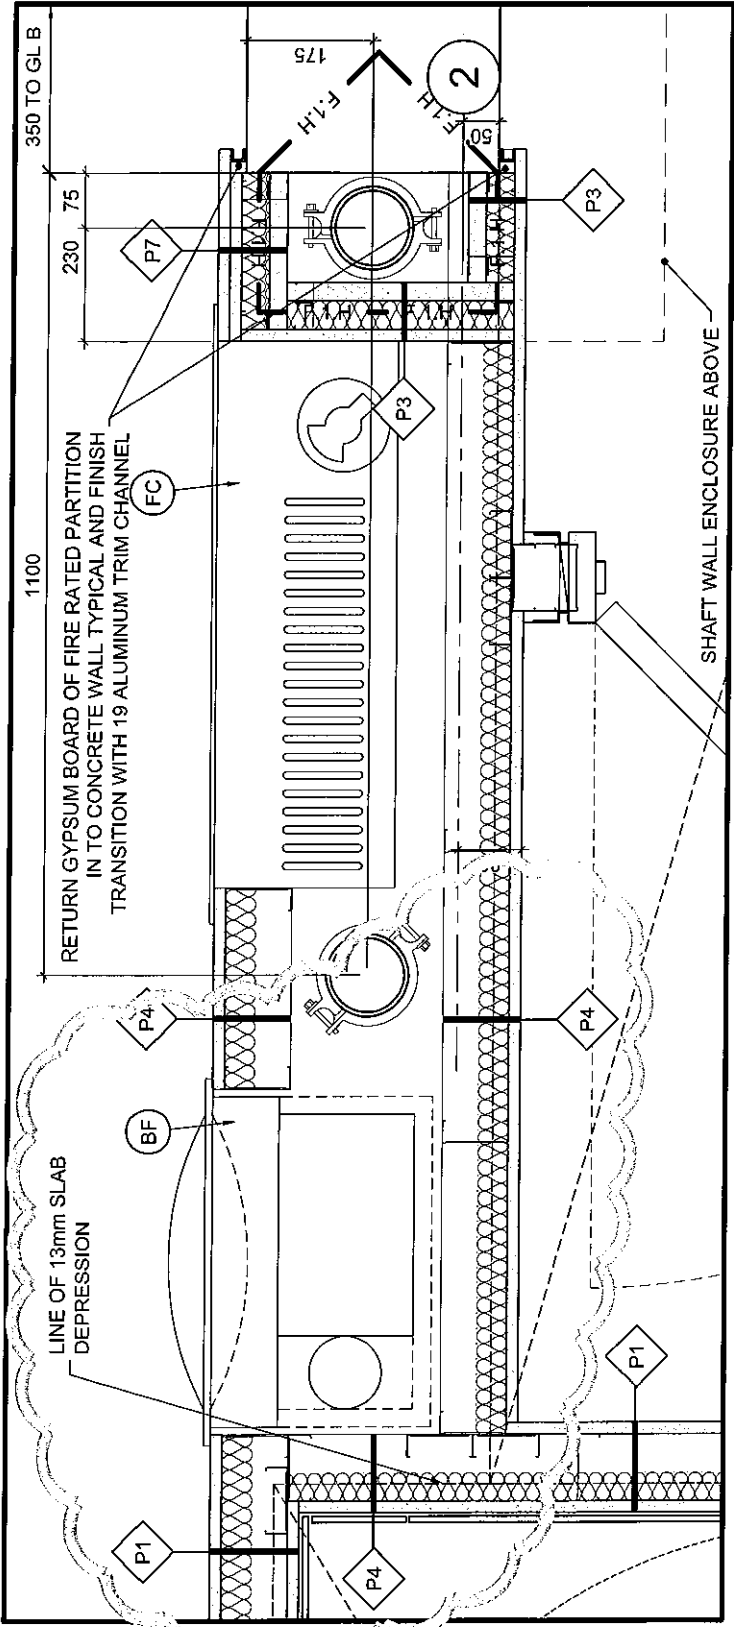

15 GROUND FLOOR PLAN DETAIL  
 SCALE = 1:10  
 501

PROJECT: <b>TOMLINSON NEW BUILDING</b>	DATE: 2016/12/02
	SCALE: AS INDICATED
DRAWING TITLE: <b>REFERENCE AS INDICATED</b>	DRAWN BY: JK
	JOB No: 574-15
<b>ASK-57</b>	

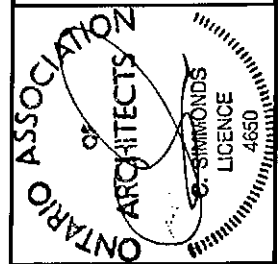

**Christopher Simmonds**  
 Architect

THE ANNEX, 465 GERRARD ST. EAST, SUITE 200, TORONTO, ONT. M4M 1B7  
 416-597-7888 PHONE / 416-597-7528 FAX  
 www.csimmonds.com