


OVERALL SITE PLAN
SCALE 1" = 30'-0"

SHEFFIELD ROAD
ASPHALT PAVED ROADWAY

LEEDS AVENUE
ASPHALT PAVED ROADWAY

| A | ISSUED FOR REVIEW | DSS | |
|-----|-------------------|---------|------|
| No. | REVISIONS | MADE BY | DATE |

CORNERSTONE BUILDERS LTD.
 FAX: 613-968-4986 cbl@magma.ca PH: 613-968-3501

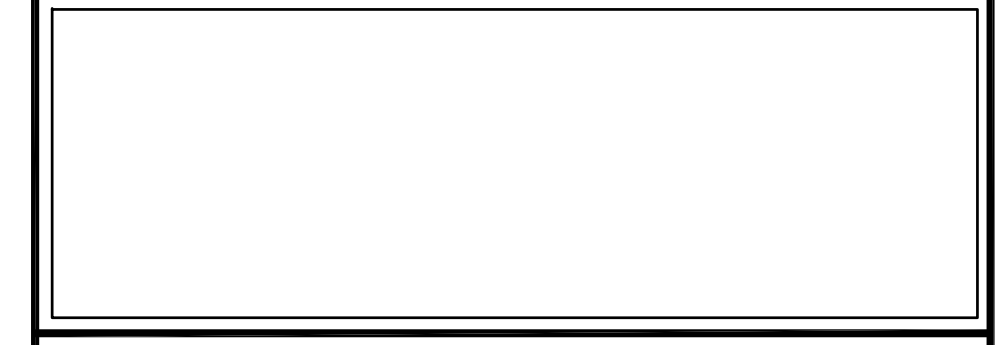


EXISTING FACILITY
TALLMAN TRUCK CENTRE LIMITED
OTTAWA ONTARIO

SITE PLAN


| | | |
|--------------|--------------|---------------|
| CHECKED BY: | DATE: | CONTRACT NO.: |
| DESIGNED BY: | DRAWING NO.: | |
| DRAWN BY: | DSS | |
| SCALE: | AS NOTED | REVISION NO.: |

SP-01


PLAT DATE

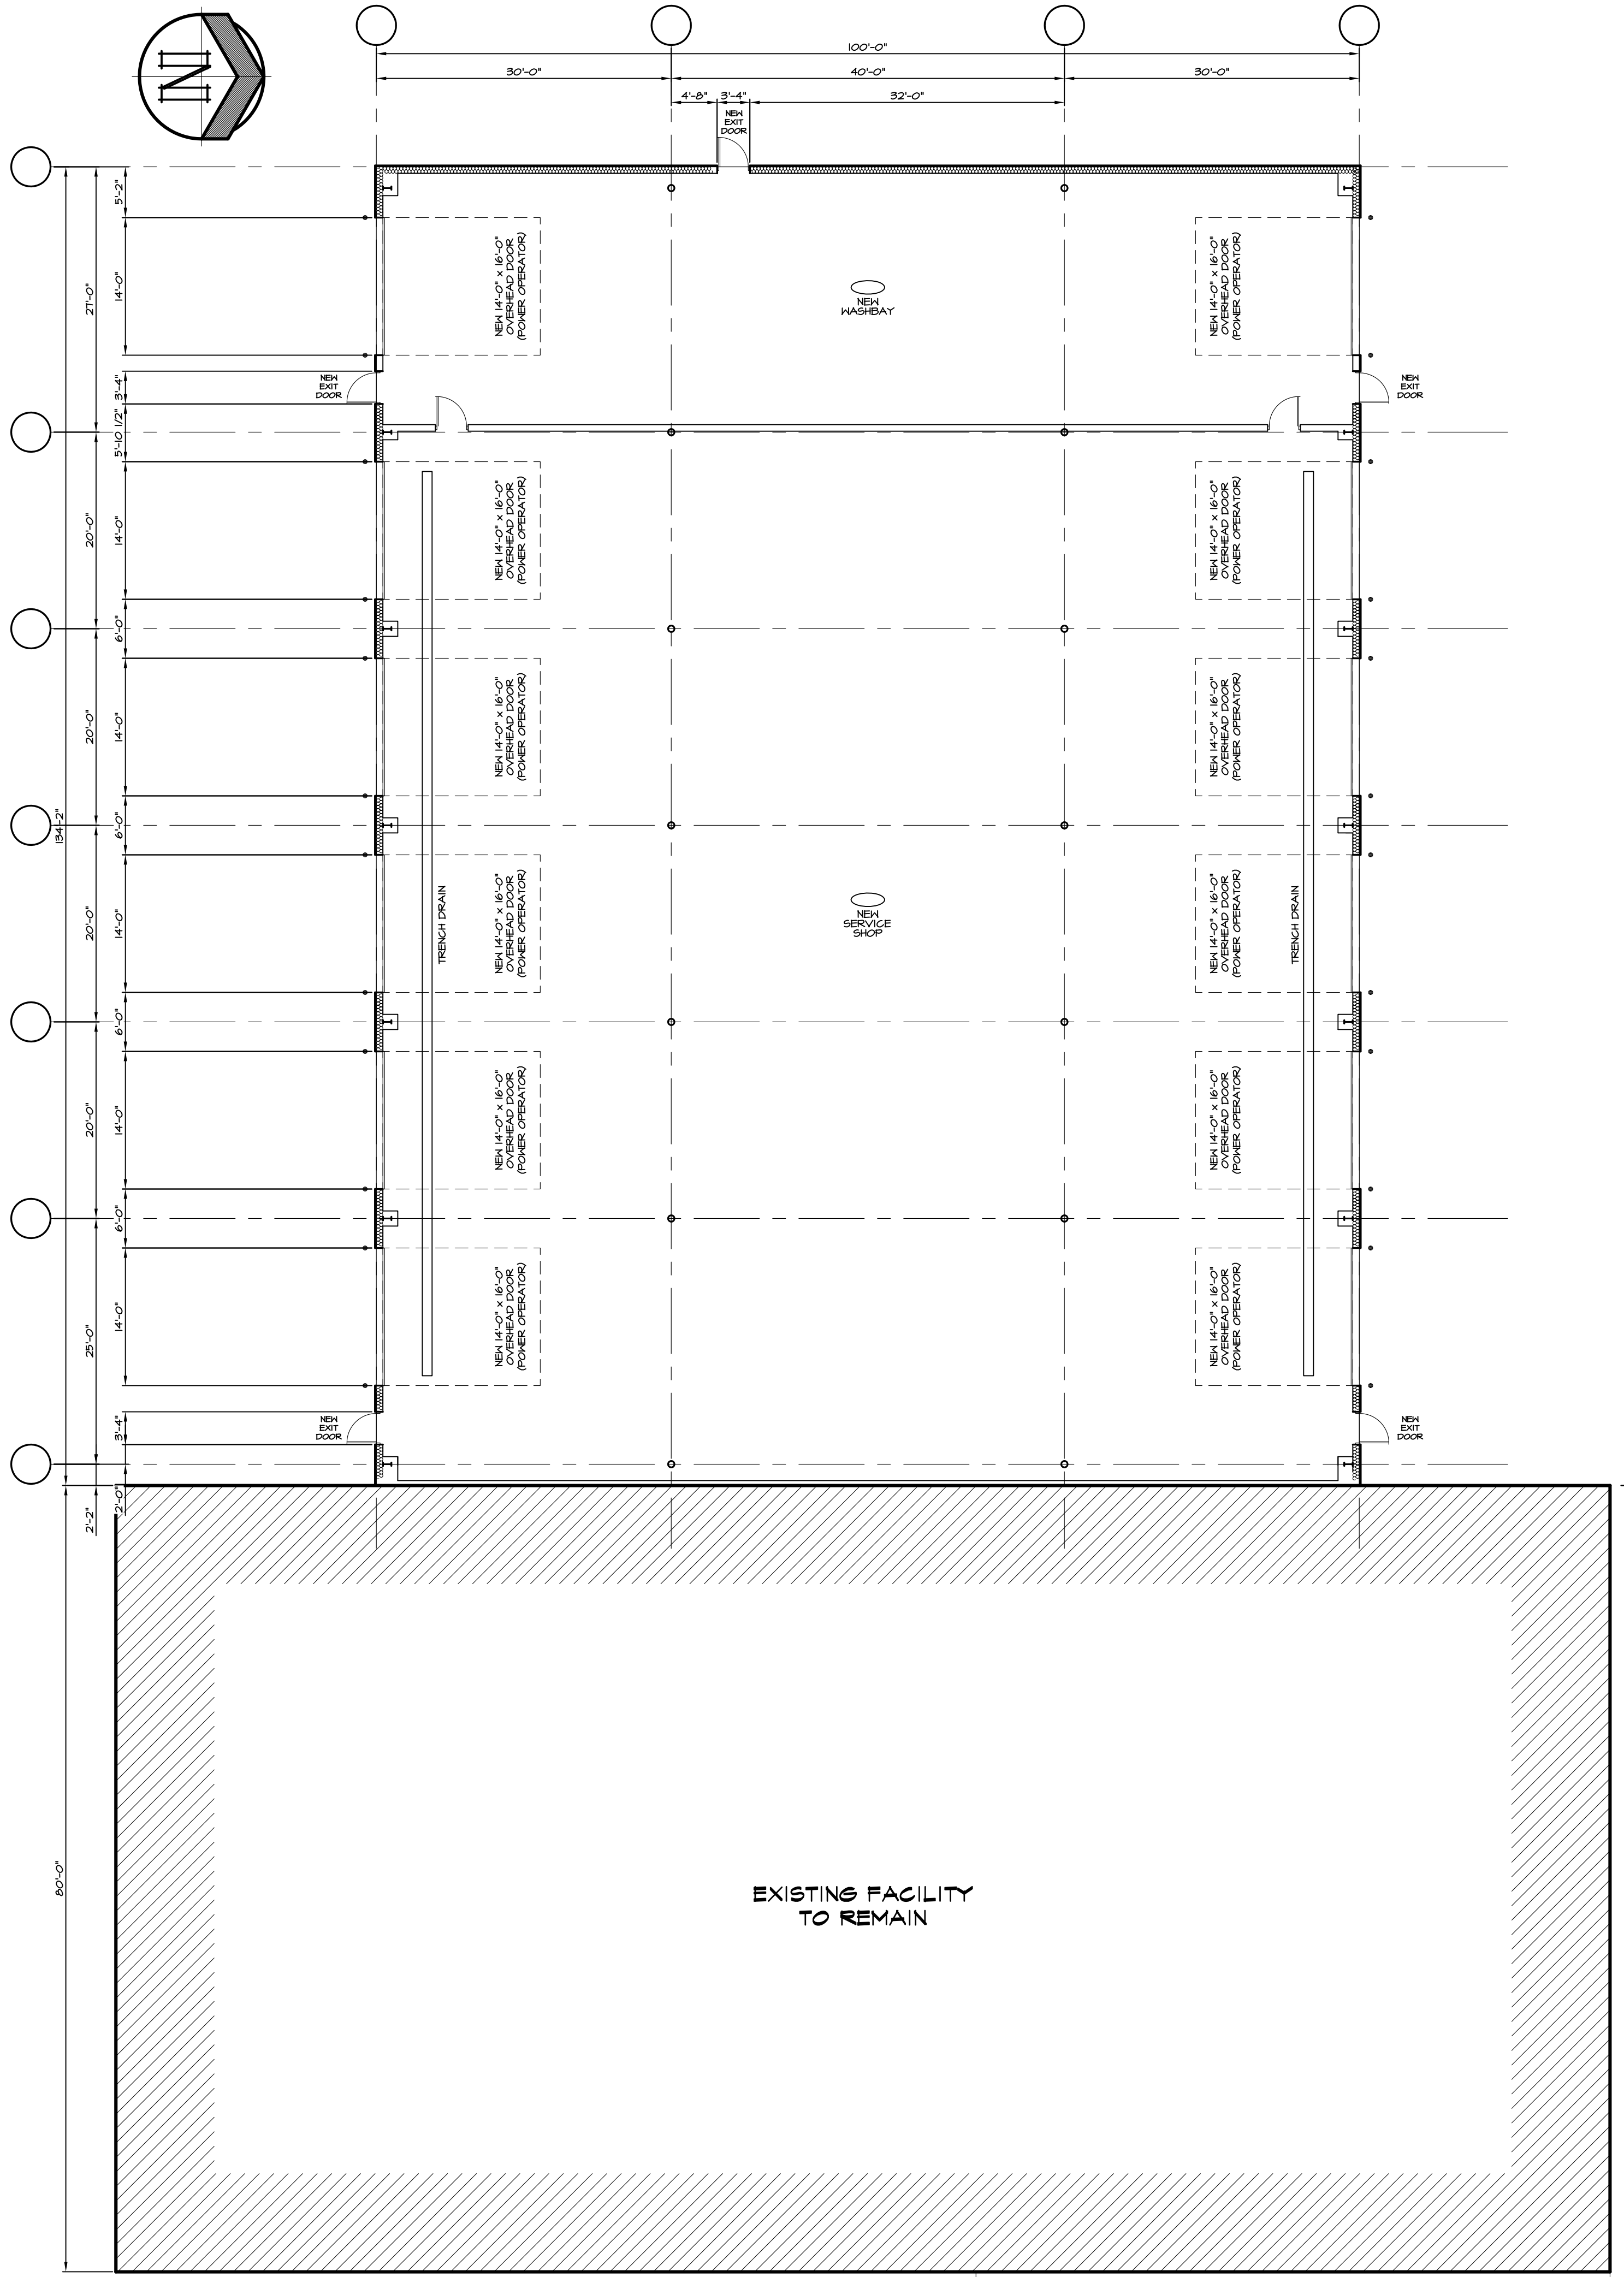


EXPANSION FLOOR PLAN
SCALE 3/32" = 1'-0"

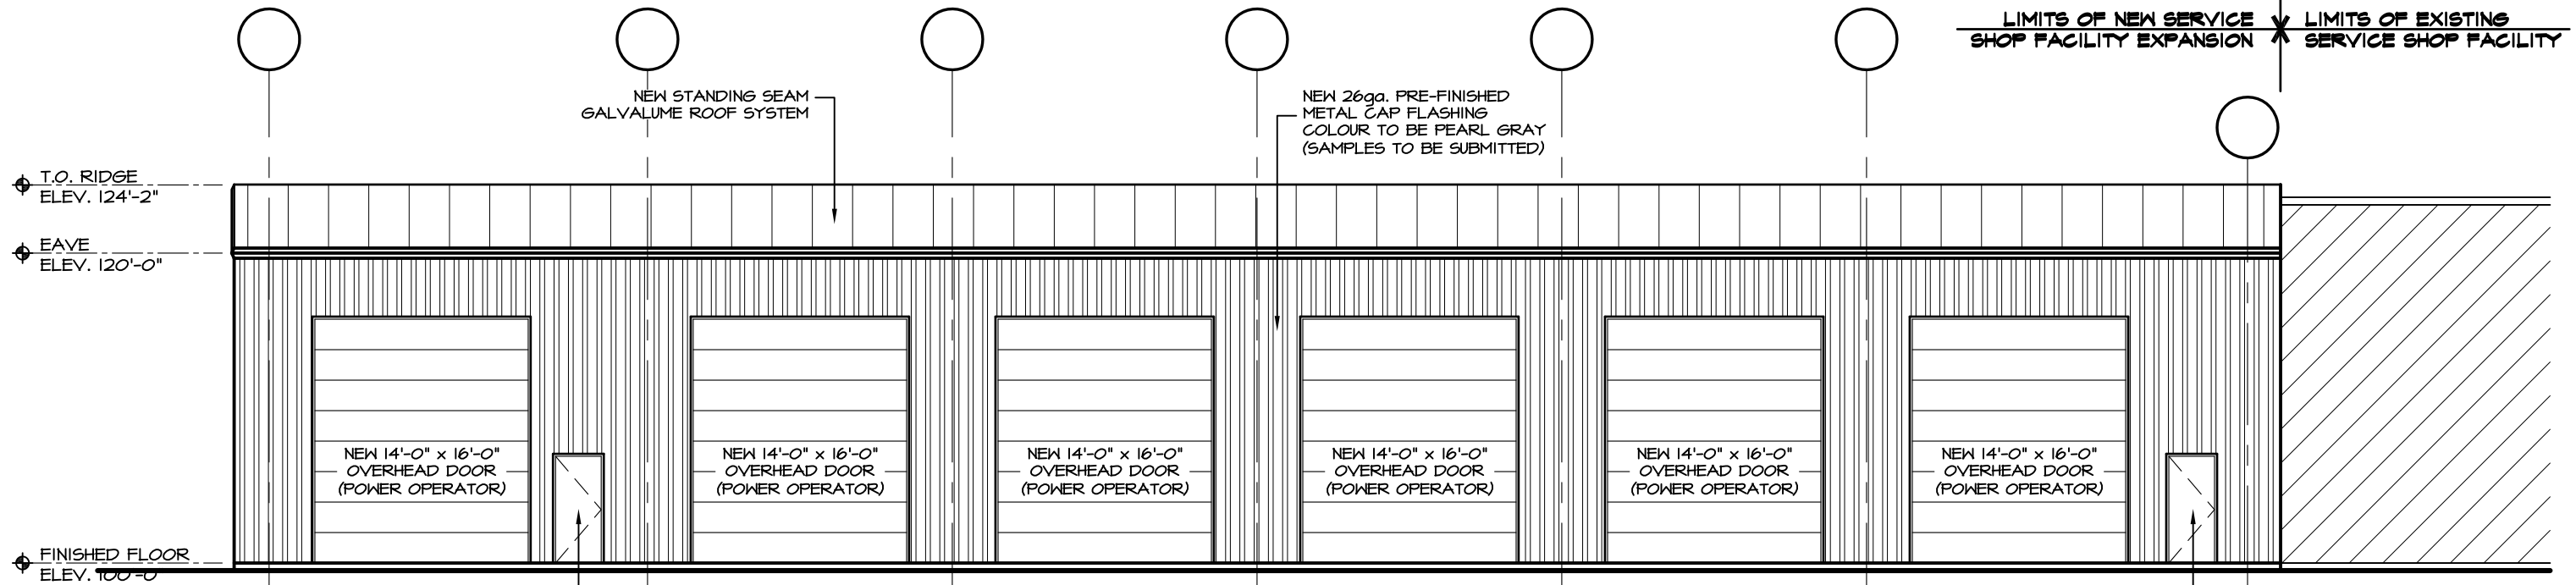

SOUTH ELEVATION
SCALE 3/32" = 1'-0"

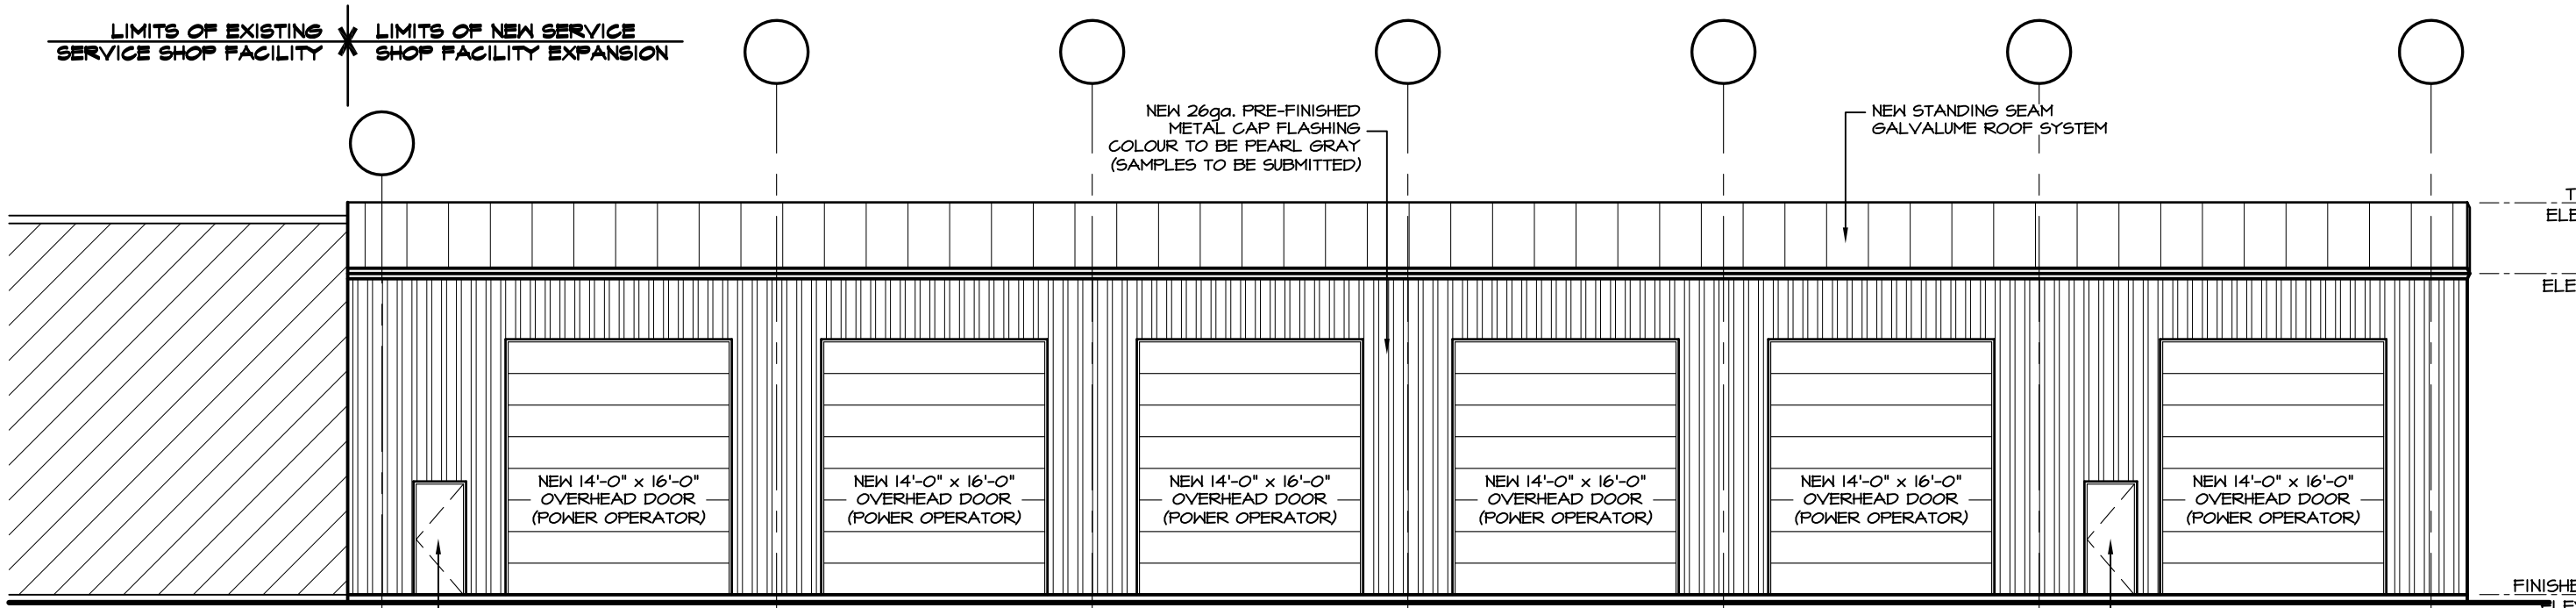

NORTH ELEVATION
SCALE 3/32" = 1'-0"

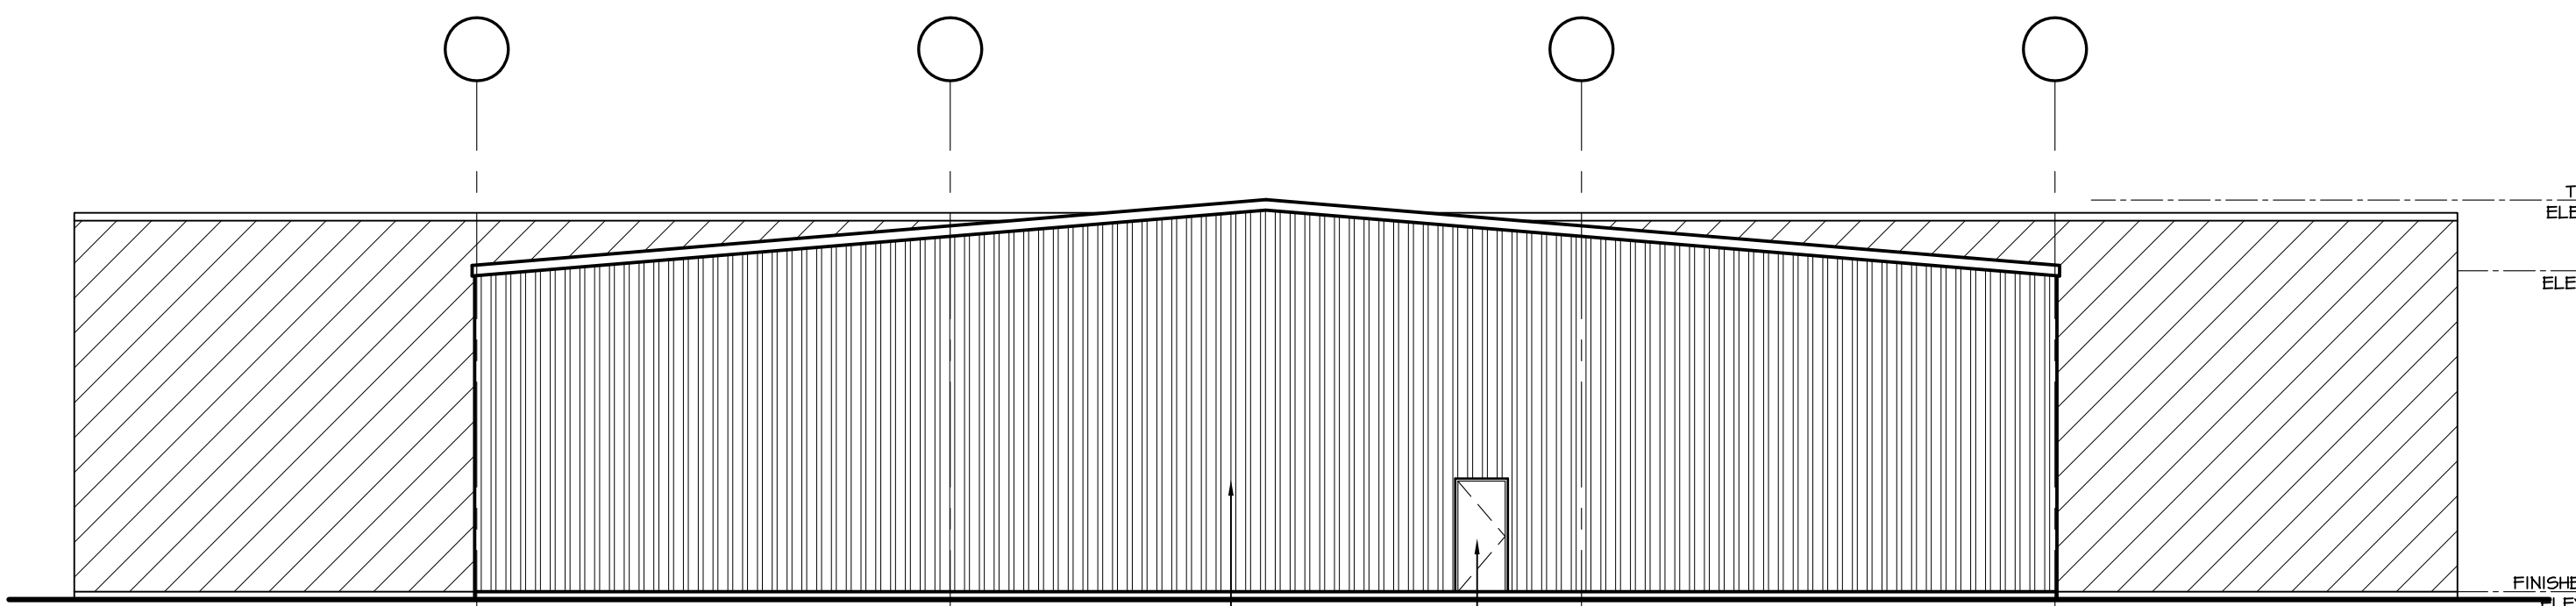

WEST ELEVATION
SCALE 3/32" = 1'-0"

| | | | |
|-----|-------------------|---------|------|
| A | ISSUED FOR REVIEW | DSS | DATE |
| No. | REVISIONS | MADE BY | DATE |

CORNERSTONE BUILDERS LTD.
FAX: 613-968-4986 cbl@magma.ca PH: 613-968-3501

EXISTING FACILITY
TALLMAN TRUCK CENTRE LIMITED
OTTAWA ONTARIO

FLOOR PLAN AND ELEVATIONS

| | | |
|--------------|----------|---------------|
| CHECKED BY: | DATE: | CONTRACT NO.: |
| DESIGNED BY: | | DRAWING NO.: |
| DRAWN BY: | DSS | A-01 |
| SCALE: | AS NOTED | REVISION NO.: |

PLOT DATE: