



TAL-CO SUPPLEMENTAL INSTRUCTION #63			
MILLWORK COUNTERTOP CLARIFICATION			
Project Name:	RW TOMLINSON - NEW HEAD OFFICE		
Project Location:	100 CitiGate Drive, Ottawa, Ontario		
ARCH. SI #:	A771 & A781	Issued By:	Chris Simpson
STRUC. SI #:	N/A	Date Issued:	October 4, 2017
MECH. SI #:	N/A	Revision #:	N/A
ELEC. SI #:	N/A	Revision Date:	N/A

Supplemental Instructions are issued by the Construction Manager to record a clarification or revision to the previously issued Contract Documentation as reflected by the attached information prepared by the identified Professionals.

The Construction Manager shall review the Supplemental Instruction and the attached information and issue to the affected Trade Contractors identifying the following course of action by the Trade Contractor.

Notify TAL-CO within 5 days of receipt, if the attached documents will require a change to Contract Price or Schedule.

TITLE: MILLWORK COUNTERTOP CLARIFICATION

Reference:

Architectural Construction Update 28-Jul-2017

Attachments:

A771 - Issued 29-Sept-2017

A781 - Issued 29-Sept-2017

Description of the Work:

Sketches provide clarification of countertop detail.

Reason:

To provide clarification of countertop detail.

55. 2ND FL. PRINTER STATION SCALE: 1/8"=1'-0"

56. C.R.PR.ST. SCALE: 1/8"=1'-0"

47. RESERVED SCALE: 1/8"=1'-0"

58. 4TH FL. PR. ST. SCALE: 1/8"=1'-0"

59. CAF. BAR EXT. S. ELEV. SCALE: 1/8"=1'-0"

60. CAF. BAR EXT. N. ELEV. SCALE: 1/8"=1'-0"

61. CAFETERIA BAR EXTERIOR WEST ELEV. SCALE: 1/8"=1'-0"

62. CAFETERIA BAR INTERIOR EAST ELEV. SCALE: 1/8"=1'-0"

46. ROOM 311 & 411 S. ELEV. SCALE: 1/8"=1'-0"

47. T.F. KIT. & PRINTER STATION ELEVATION SCALE: 1/8"=1'-0"

48. RES. SCALE: 1/8"=1'-0"

49. ROOM T06 N. ELEV. SCALE: 1/8"=1'-0"

50. RM T06 SOUTH ELEV. SCALE: 1/8"=1'-0"

51. ROOM T06 E. ELEV. SCALE: 1/8"=1'-0"

52. ROOM T06 W. ELEV. SCALE: 1/8"=1'-0"

53. CAFETERIA BAR INTERIOR WEST ELEV. SCALE: 1/8"=1'-0"

54. CAFETERIA BAR EXTERIOR EAST ELEV. SCALE: 1/8"=1'-0"

34. 139 & 136 SCALE: 1/8"=1'-0"

35. 136 & 139 SCALE: 1/8"=1'-0"

36. ROOM 111 NORTH ELEV. SCALE: 1/8"=1'-0"

37. T02.202.302.402 SCALE: 1/8"=1'-0"

38. ROOM 211 E. ELEV. SCALE: 1/8"=1'-0"

39. ROOM 211 S. ELEV. SCALE: 1/8"=1'-0"

40. RM 211 N. ELEV. SCALE: 1/8"=1'-0"

41. RM 111 W. ELEV. SCALE: 1/8"=1'-0"

42. 120.202.302.402 SCALE: 1/8"=1'-0"

43. RM 111 EAST ELEV. SCALE: 1/8"=1'-0"

44. R. 311 & 411 E. ELEV. SCALE: 1/8"=1'-0"

45. Rm 311 & 411 W. ELEV. SCALE: 1/8"=1'-0"

21. RM *08 N. ELEV. SCALE: 1/8"=1'-0"

22. ROOM 114 SOUTH ELEVATION SCALE: 1/8"=1'-0"

23. 132 S. ELEV. SCALE: 1/8"=1'-0"

24. ROOM 120 NORTH ELEVATION SCALE: 1/8"=1'-0"

25. RM 139 E. ELEV. SCALE: 1/8"=1'-0"

26. RM 135 N.E. SCALE: 1/8"=1'-0"

27. 135 & 138 SCALE: 1/8"=1'-0"

28. RM 135 & 138 E. ELEV. SCALE: 1/8"=1'-0"

29. 138 NORTH E. SCALE: 1/8"=1'-0"

30. 138 NORTH E. SCALE: 1/8"=1'-0"

31. R. 136 & 139 SCALE: 1/8"=1'-0"

32. RM 139 & 136 SCALE: 1/8"=1'-0"

33. RM 136 & 139 SCALE: 1/8"=1'-0"

29. REC. DESK W. ELEV. SCALE: 1/8"=1'-0"

12A. RECEPTION DESK SOUTH ELEV. SCALE: 1/8"=1'-0"

12B. RECEPTION DESK NORTH ELEV. SCALE: 1/8"=1'-0"

13. R. *06 E. SCALE: 1/8"=1'-0"

14. ROOM *06 WEST ELEVATION SCALE: 1/8"=1'-0"

15. ROOM 107 EAST EL. SCALE: 1/8"=1'-0"

16. ROOM 107 N. ELEV. SCALE: 1/8"=1'-0"

17. RM 107 S. ELEV. SCALE: 1/8"=1'-0"

18. RM 107 WEST ELEV. SCALE: 1/8"=1'-0"

19. RM 108 E. ELEV. SCALE: 1/8"=1'-0"

20. R. 108 S. SCALE: 1/8"=1'-0"

1. REC. DESK E. ELEV. SCALE: 1/8"=1'-0"

2. ROOM *03 SOUTH ELEV. SCALE: 1/8"=1'-0"

3. ROOM *03 WEST ELEVATION SCALE: 1/8"=1'-0"

4. R. *05 W. ELEV. SCALE: 1/8"=1'-0"

5. RM *05 E. ELEV. SCALE: 1/8"=1'-0"

6. R. *05 S. SCALE: 1/8"=1'-0"

7. ROOM *05 WEST ELEVATION SCALE: 1/8"=1'-0"

8. ROOM *05 NORTH ELEV. SCALE: 1/8"=1'-0"

9. RM *05 S. E. ELEV. SCALE: 1/8"=1'-0"

10. ROOM *06 SOUTH ELEV. SCALE: 1/8"=1'-0"

11. R. *06 W. ELEV. SCALE: 1/8"=1'-0"

GENERAL NOTES

- THE CONTRACTOR SHALL CHECK AND VERIFY ALL DIMENSIONS ON SITE AND REPORT ALL DISCREPANCIES TO THE ARCHITECT IMMEDIATELY.
- DO NOT SCALE DRAWINGS.
- ALL WORK SHALL COMPLY WITH THE ONTARIO BUILDING CODE AND THE REQUIREMENTS OF ALL APPLICABLE REGULATIONS.
- CONTRACTOR SHALL OBTAIN ALL NECESSARY PERMITS AND INSURANCE COVERAGE.

ONTARIO ASSOCIATION OF ARCHITECTS

REGISTERED ARCHITECT

Christopher Simmonds
Architect

TOMLINSON
NEW BUILDING

DATE: 10/26/17
SCALE: AS SHOWN
JOB NO: 574-15


DRAWING TITLE
MILLWORK & INTERIOR ELEVATIONS

PROJECT:
TOMLINSON
NEW BUILDING


THE ABOVE CHECKED BY: [Signature]
DATE: 10/26/17

PROJECT NO: 574-15

08	CONSTRUCTION UPDATE	09/29/2017
07	CONSTRUCTION UPDATE	07/28/2017
06	CONSTRUCTION UPDATE	06/05/2017
05	CONSTRUCTION UPDATE	04/27/2017
04	CONSTRUCTION UPDATE	02/02/2017
03	ISSUED FOR CONSTRUCTION	11/11/2016
02	REVISION BUILDING PERMIT	09/23/2016
01	BUILDING PERMIT	08/05/2016
REV.	ISSUED FOR	MMD/DVV

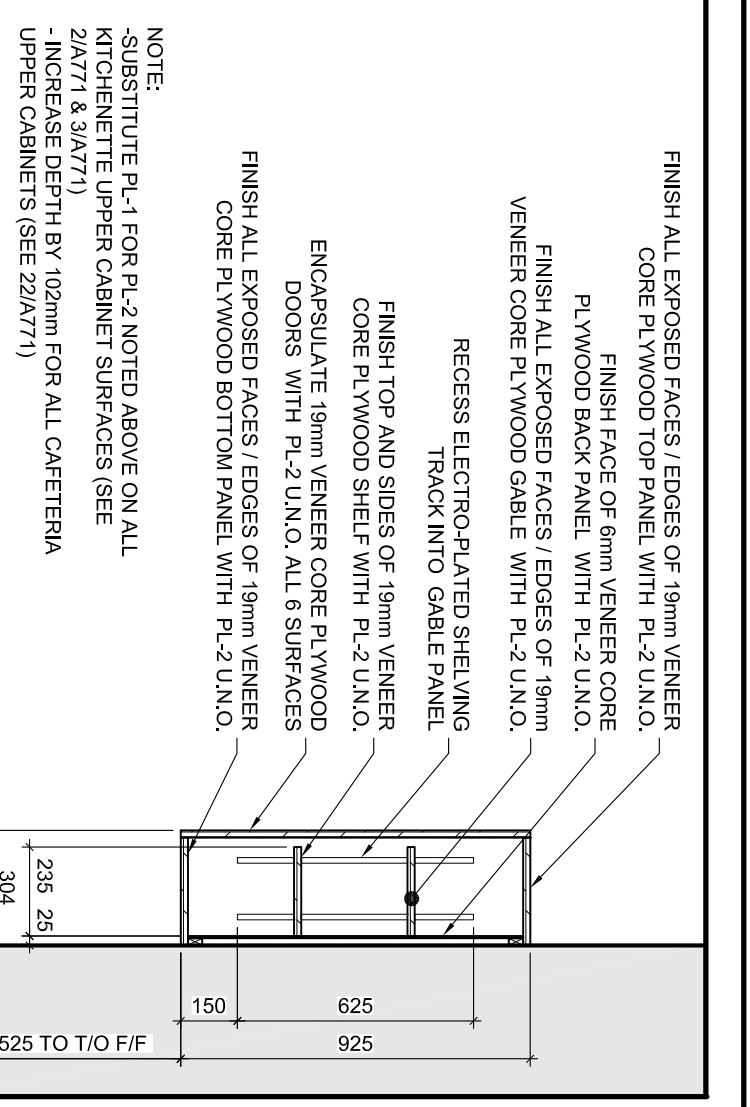


1 KIT. & TIF & COPIER TYP. UPPER CAB. DET. SCALE 1:20

 


2 KITCHEN OVER FRIDGE CABINET DET. SCALE 1:20




3 KIT & COPIER TYP DRAWER CABINET DET. SCALE 1:20

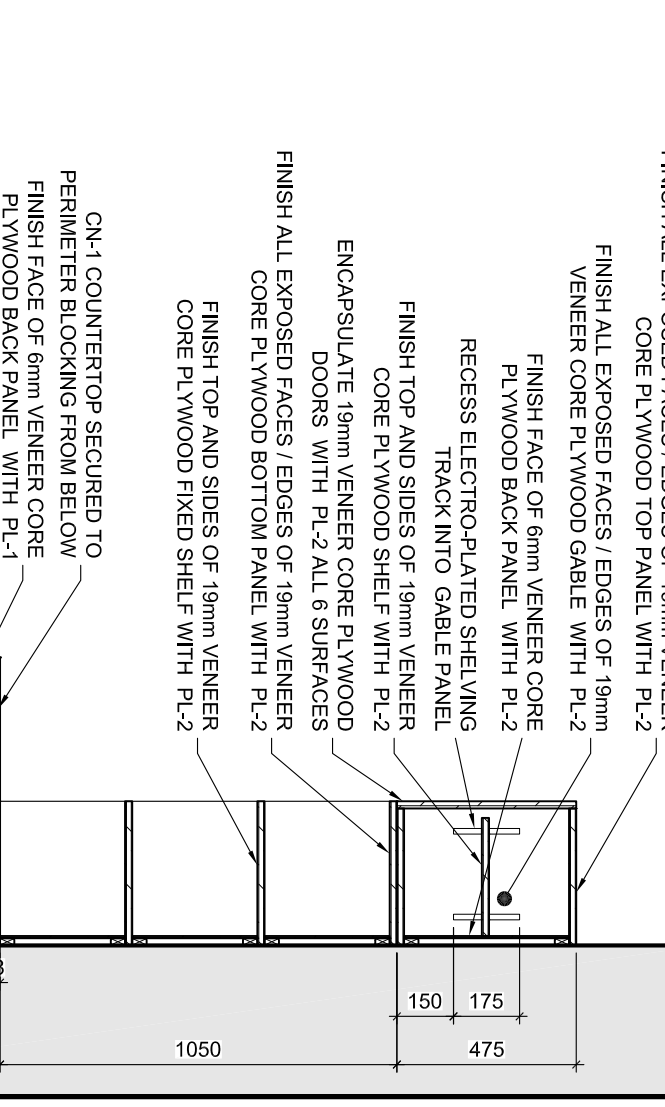


4 KITCHEN & COPIER TYP. BASE CAB. DET. SCALE 1:20

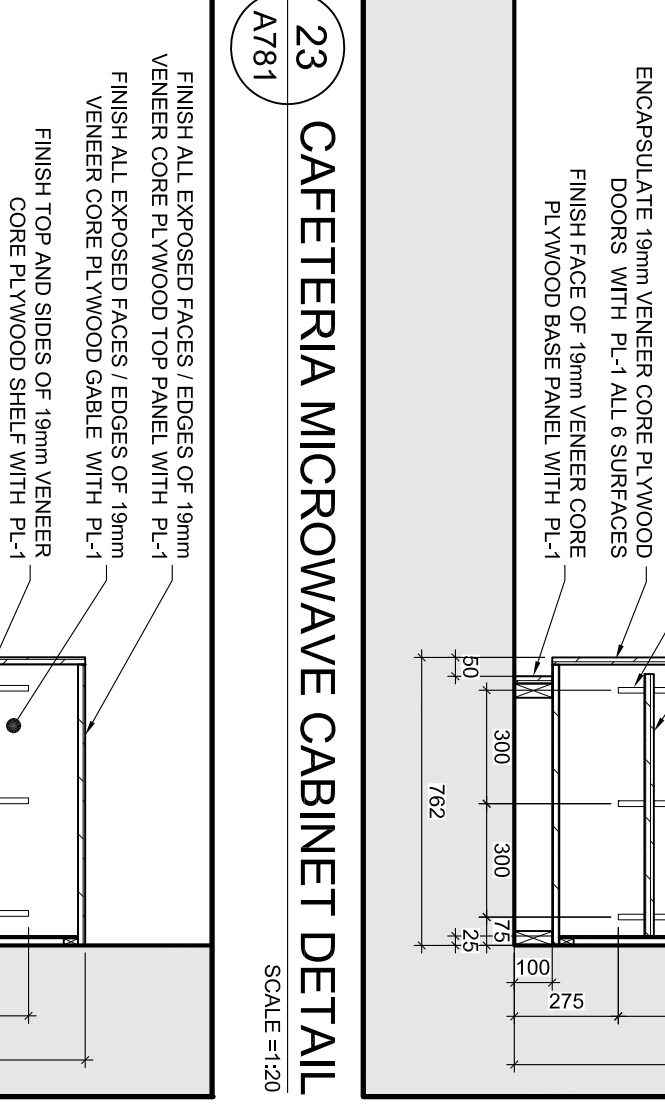


5 KITCHEN TYPICAL SINK CABINET DET. SCALE 1:20

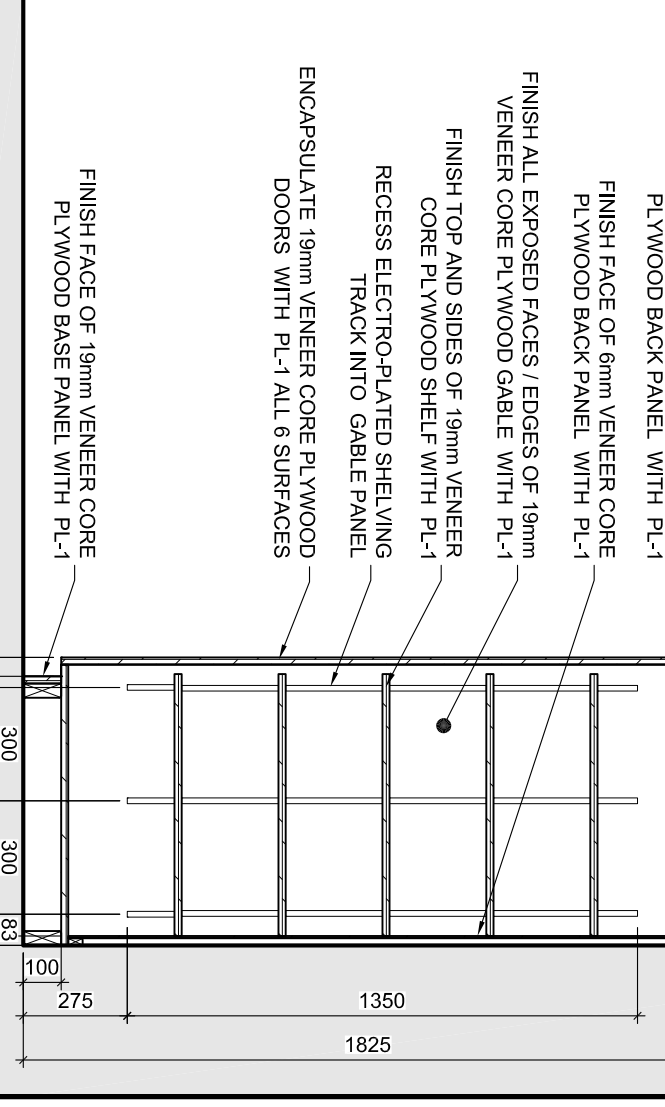


6 WASHROOM TYPICAL / SINK CABINET DET. SCALE 1:20

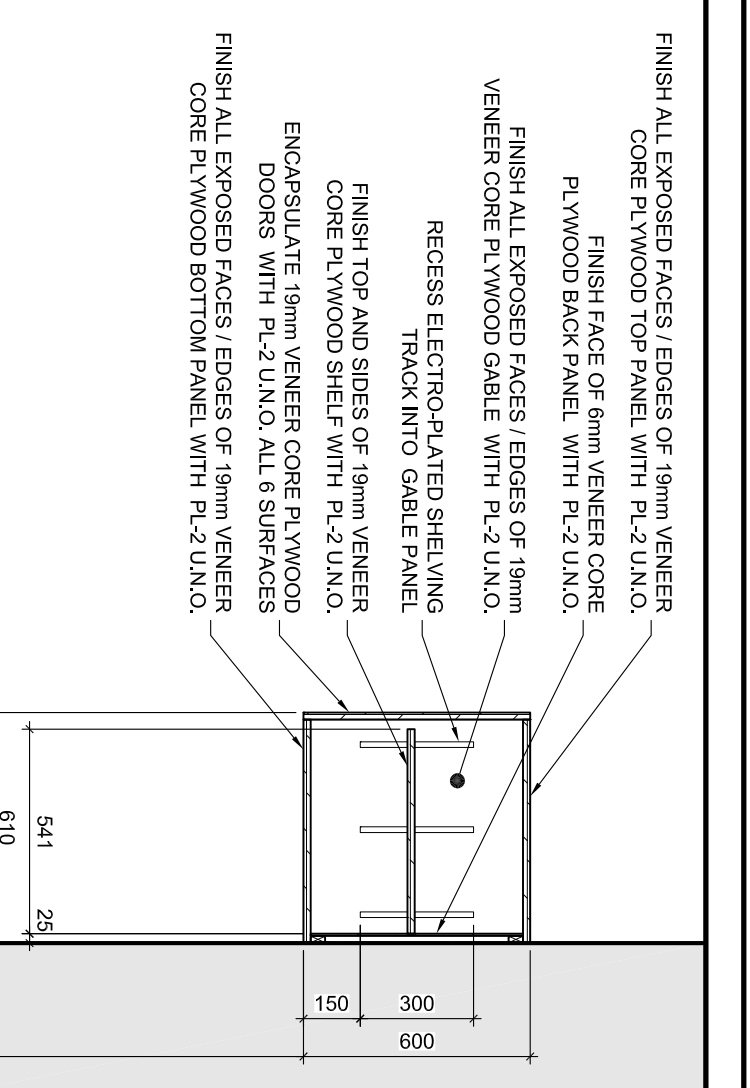


7 RESERVED SCALE 1:20

 


8 4TH FL. SHREDDER CABINET DET. SCALE 1:20

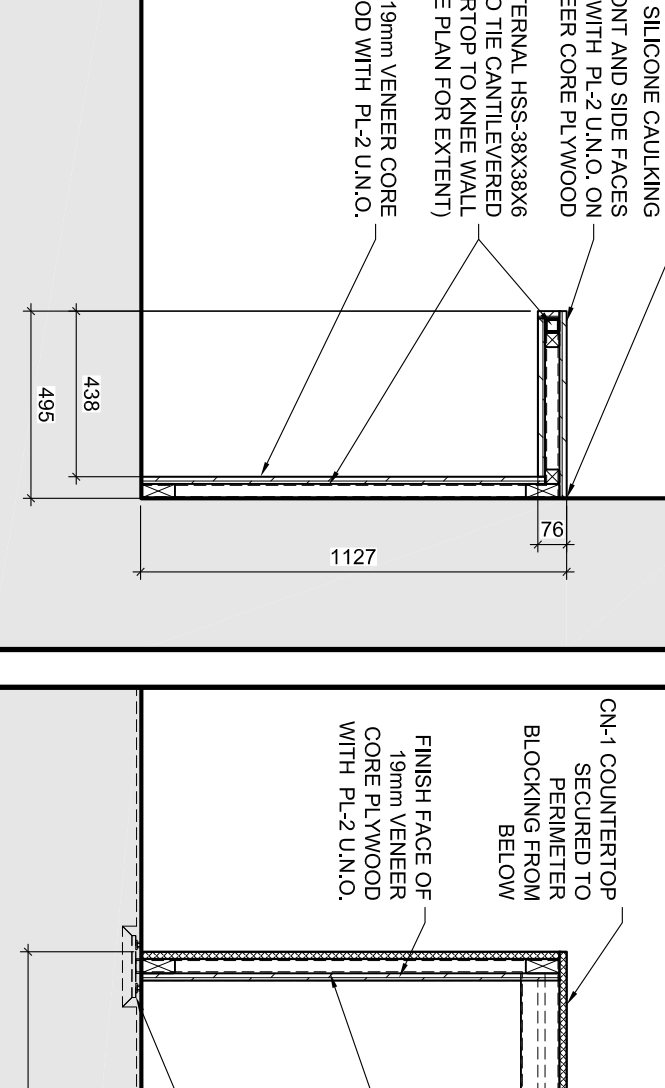


9 4TH FL. WASTE / RECYCLE CABINET DET. SCALE 1:20

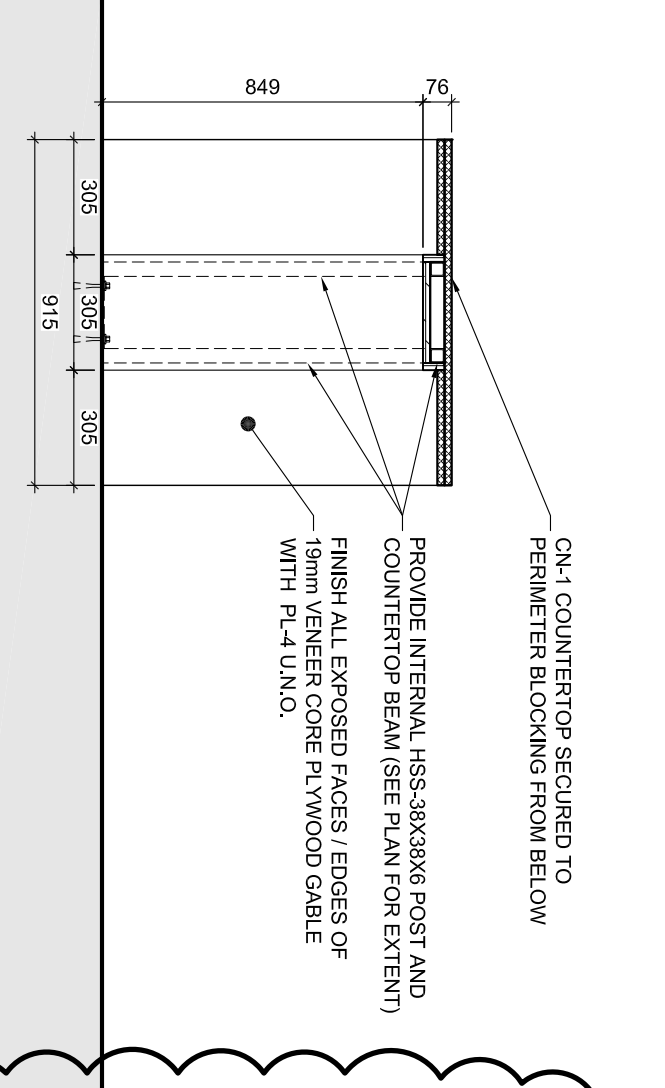


10 JUICE-BAR CABINET DET. SCALE 1:20

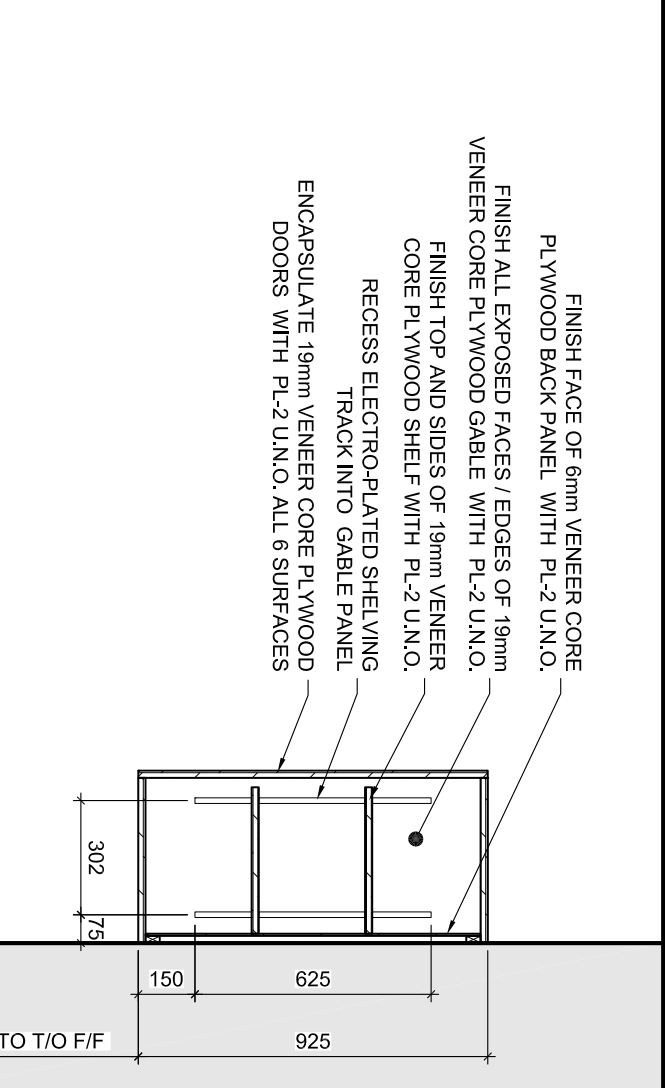


11 JUICE-BAR CABINET DET. SCALE 1:20

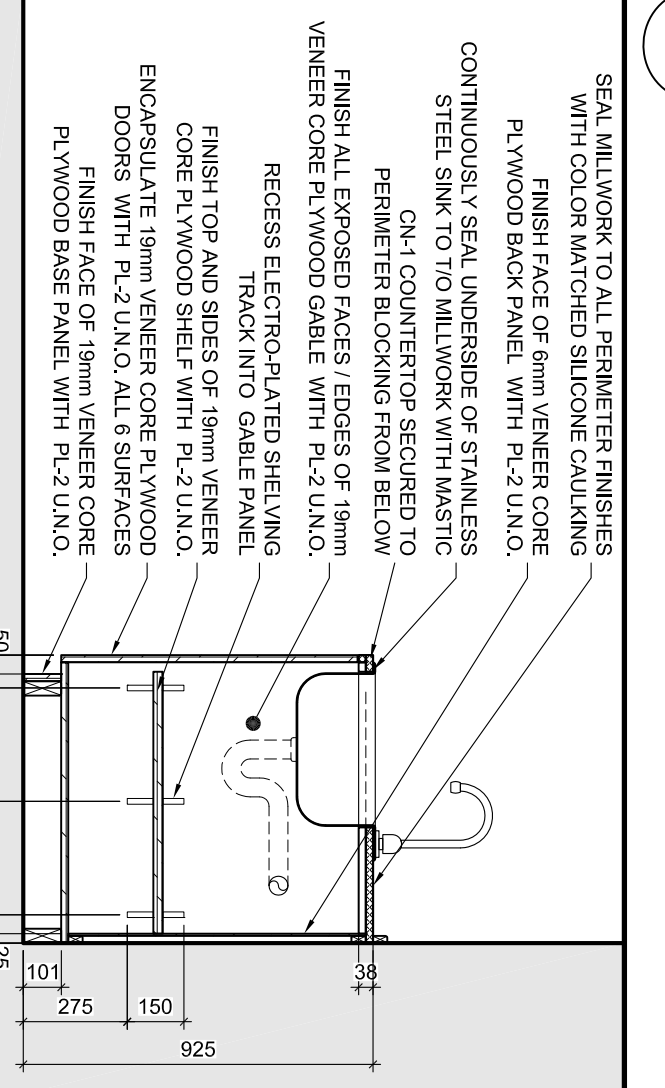


12 RESERVED SCALE 1:20

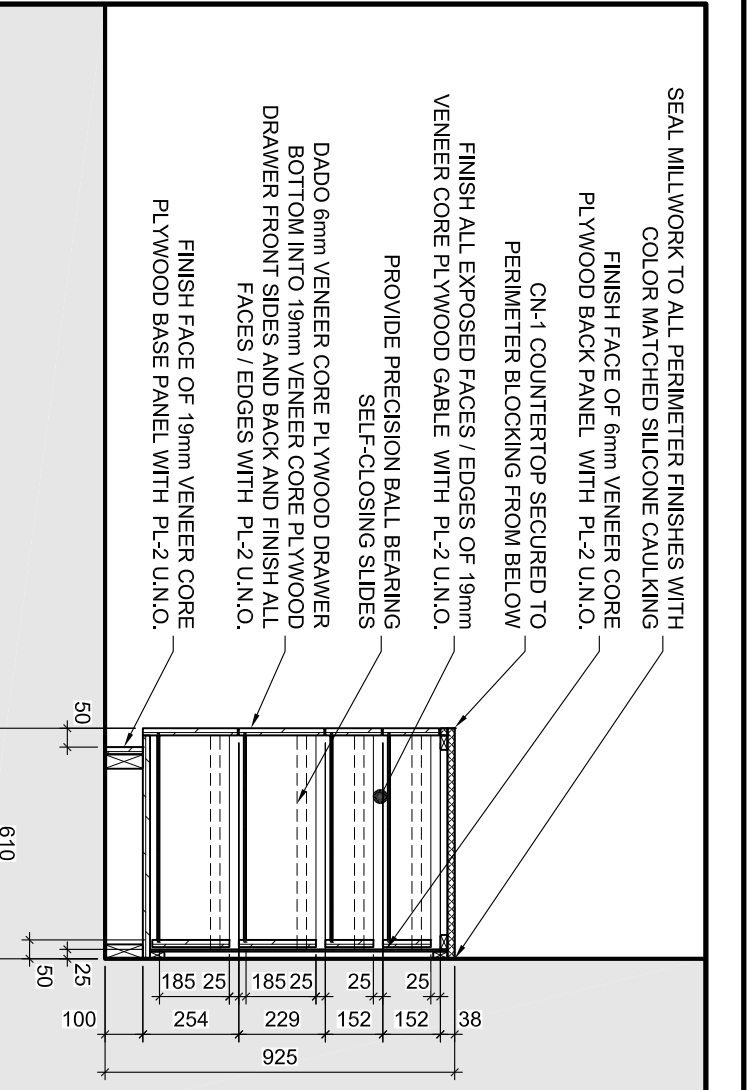


13 CAETERIA WALL COUNTER DET. SCALE 1:20

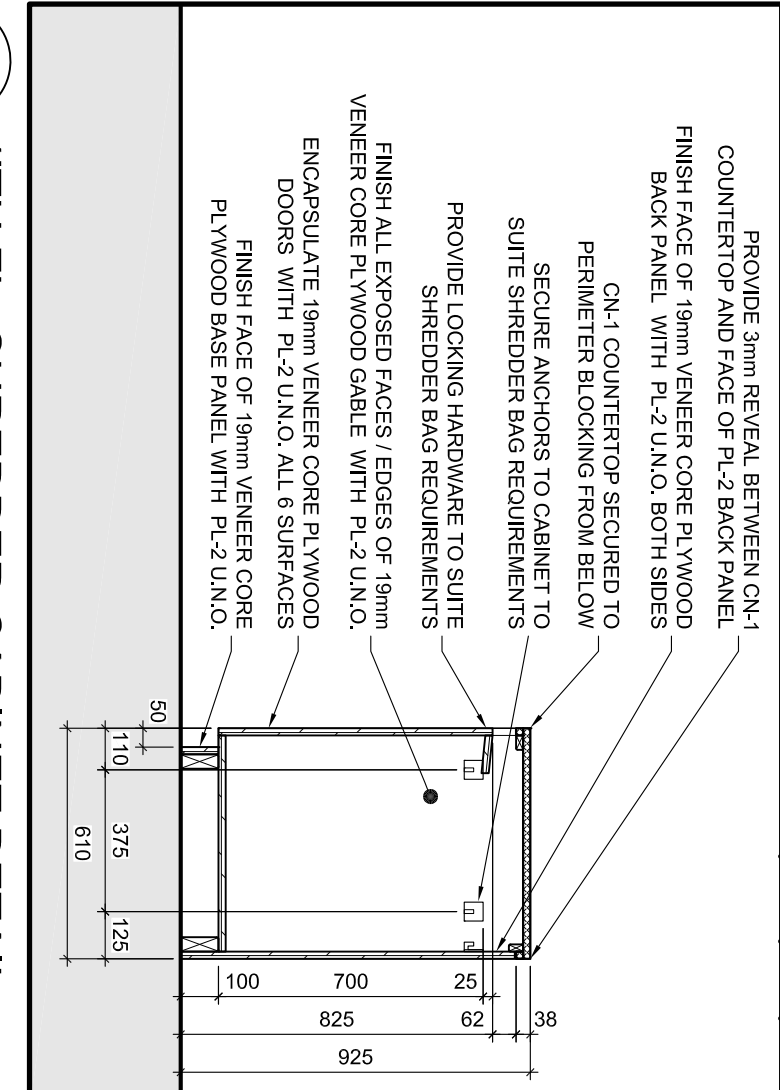


14 KITCHEN TABLE DET. SCALE 1:20

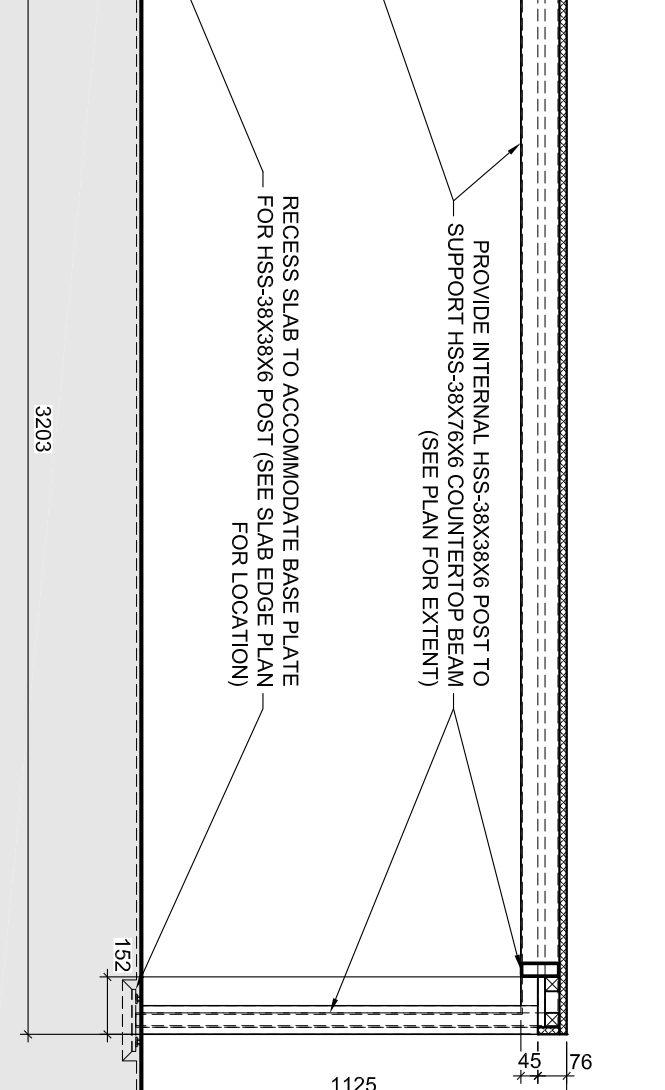


15 KITCHEN TABLE DET. SCALE 1:20

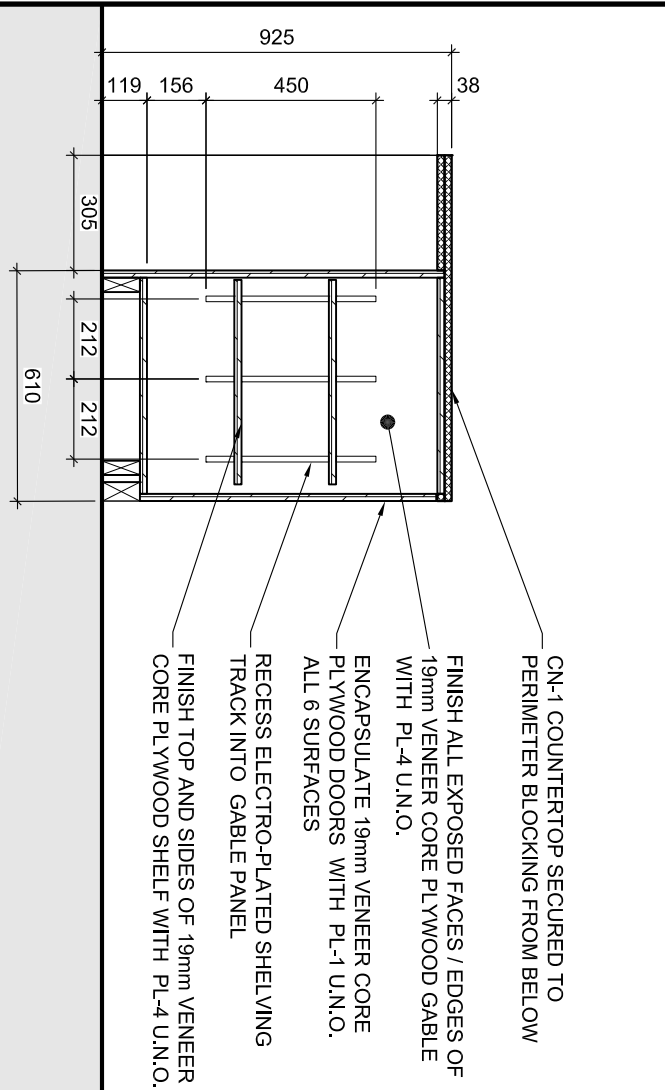


16 JUICE-BAR CABINET DET. SCALE 1:20

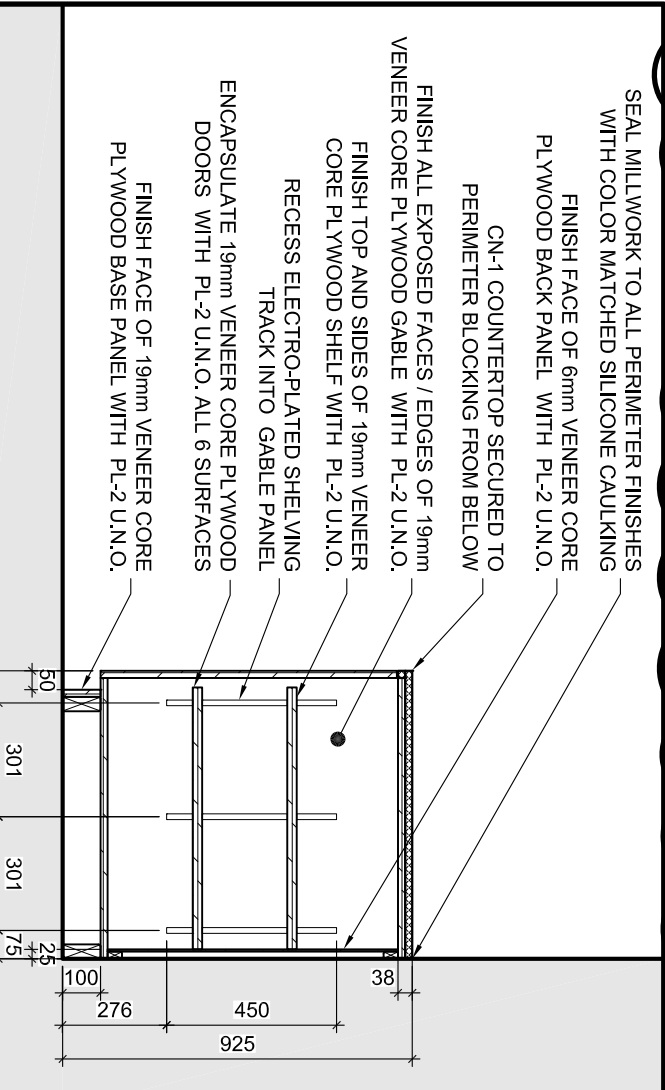


17 4TH FL. PAPER STORAGE CABINET DET. SCALE 1:20

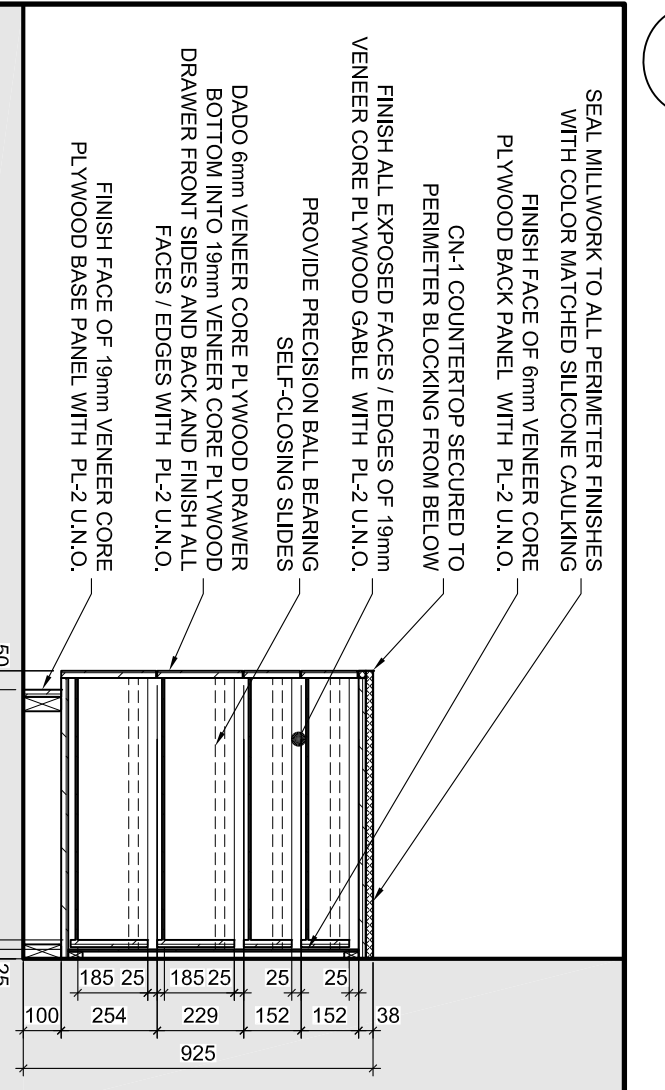


18 JUICE-BAR CABINET DET. SCALE 1:20

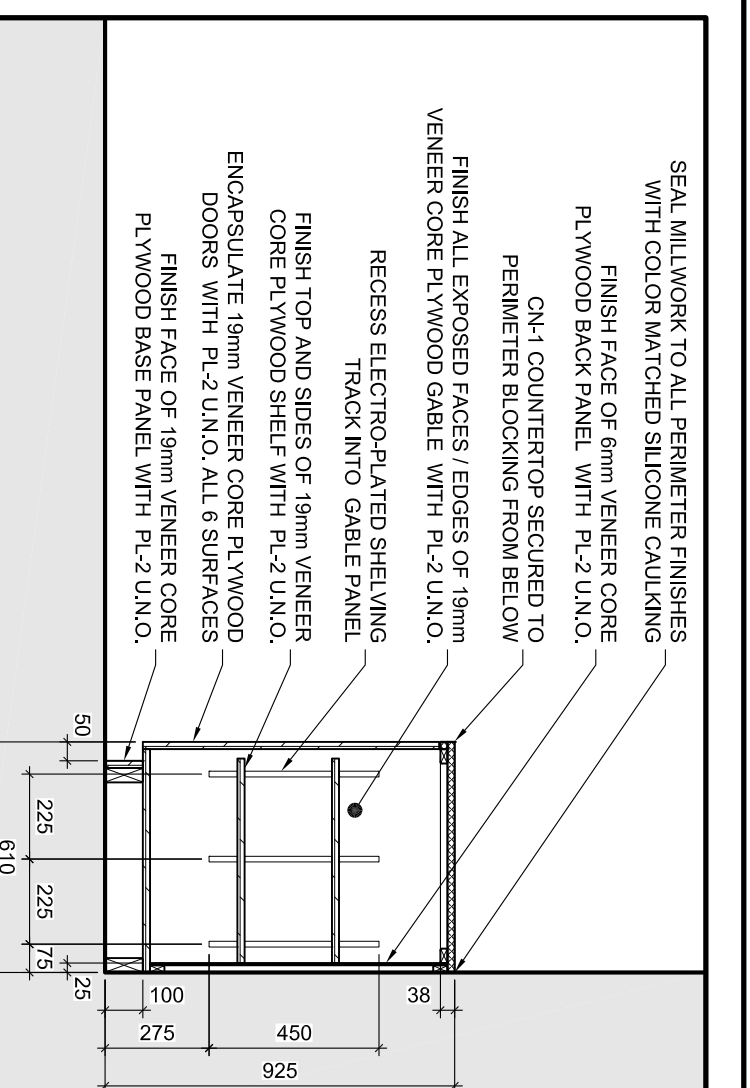


19 JUICE-BAR CABINET DET. SCALE 1:20

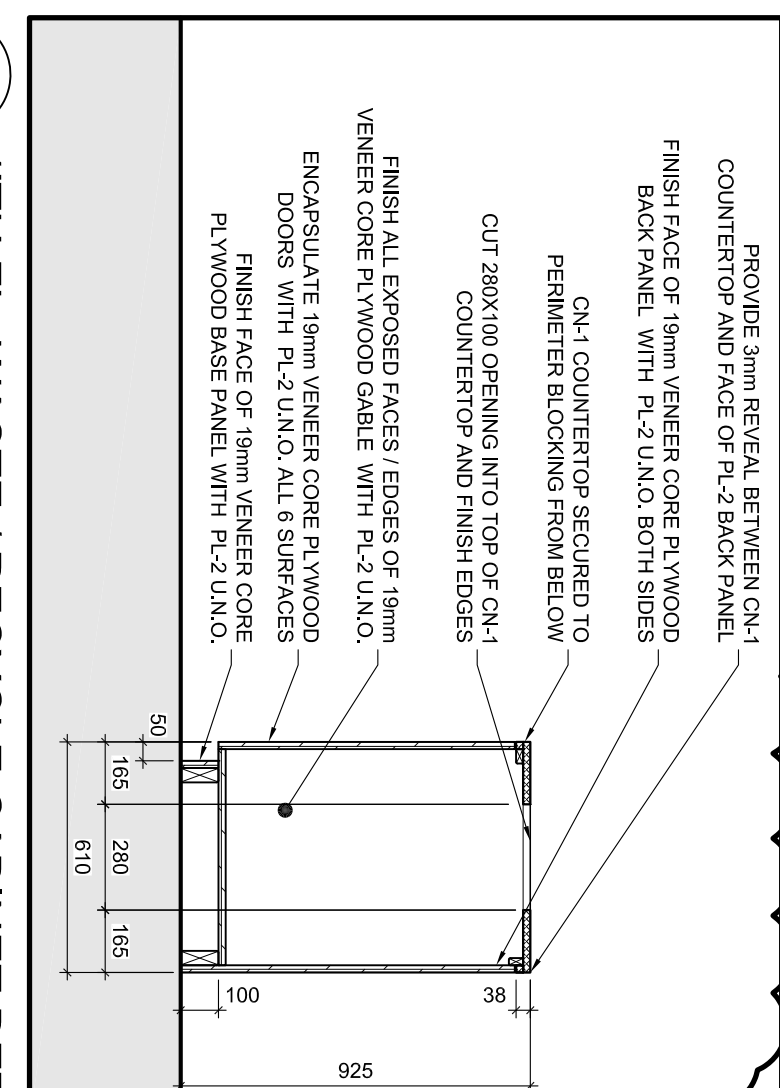


20 JUICE-BAR CABINET DET. SCALE 1:20

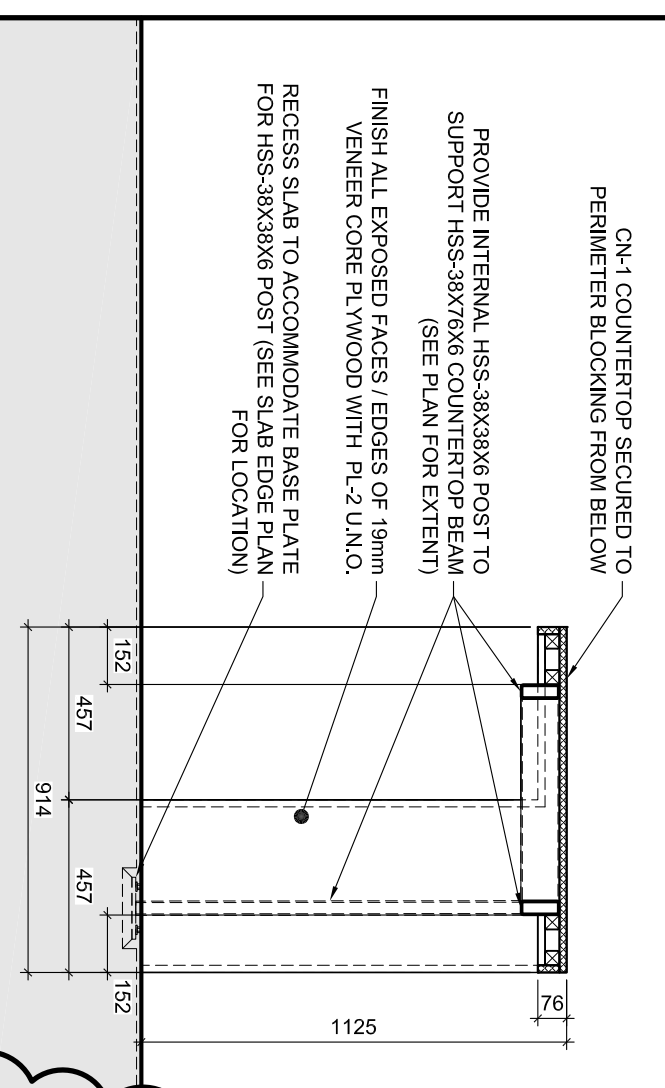


21 JUICE-BAR CABINET DET. SCALE 1:20

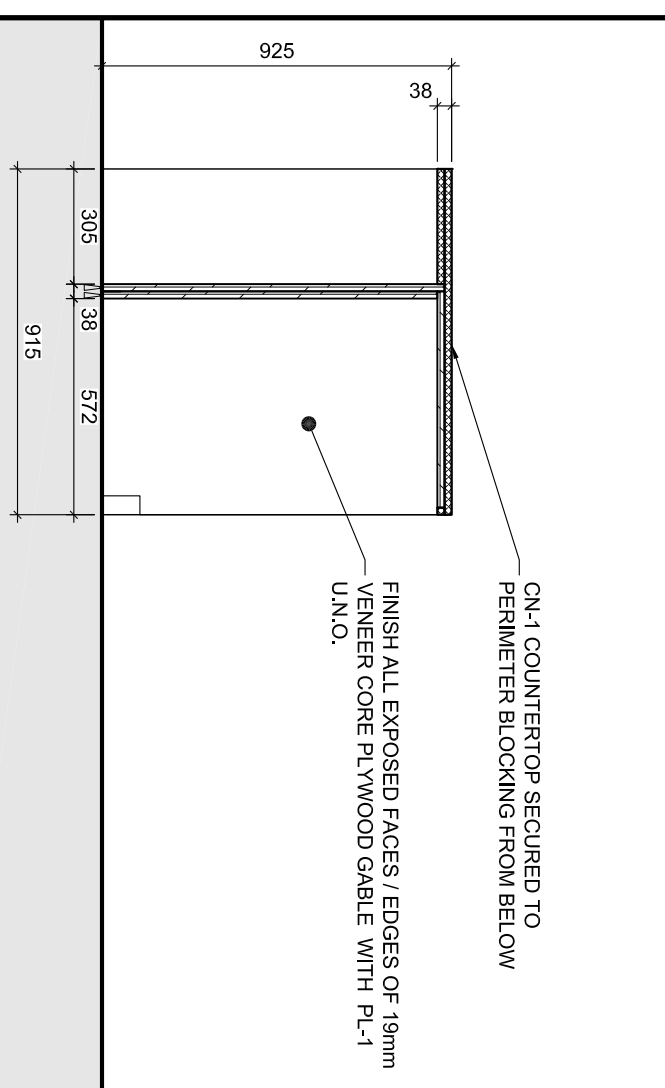


22 JUICE-BAR CABINET DET. SCALE 1:20

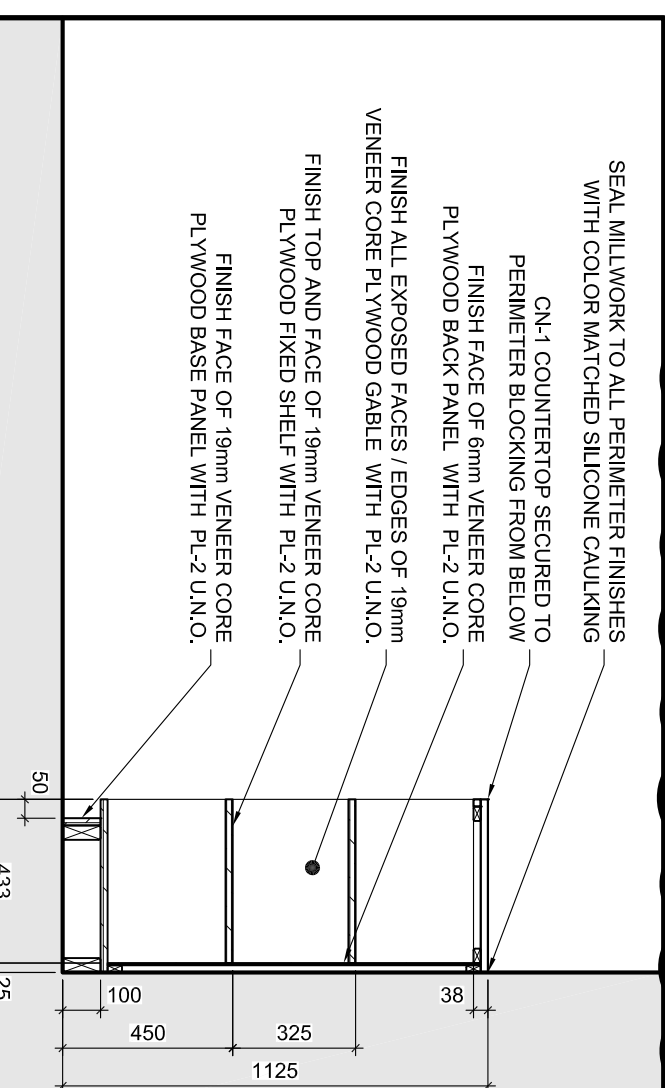


23 CAETERIA MICROWAVE CABINET DET. SCALE 1:20

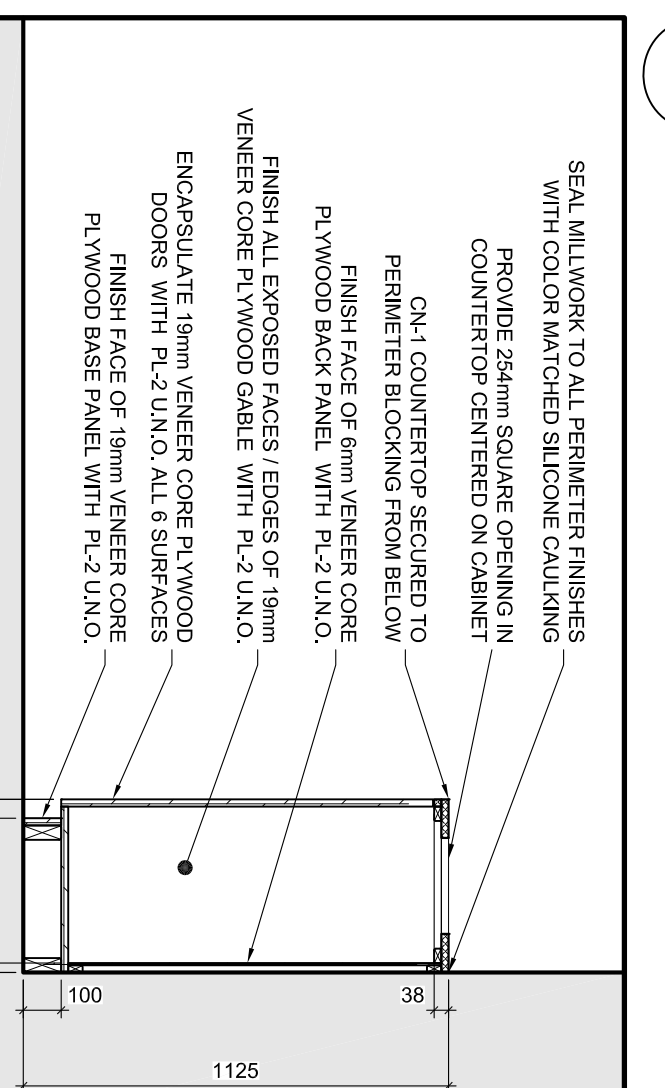


24 CAETERIA TYPICAL UPPER CABINET DET. SCALE 1:20

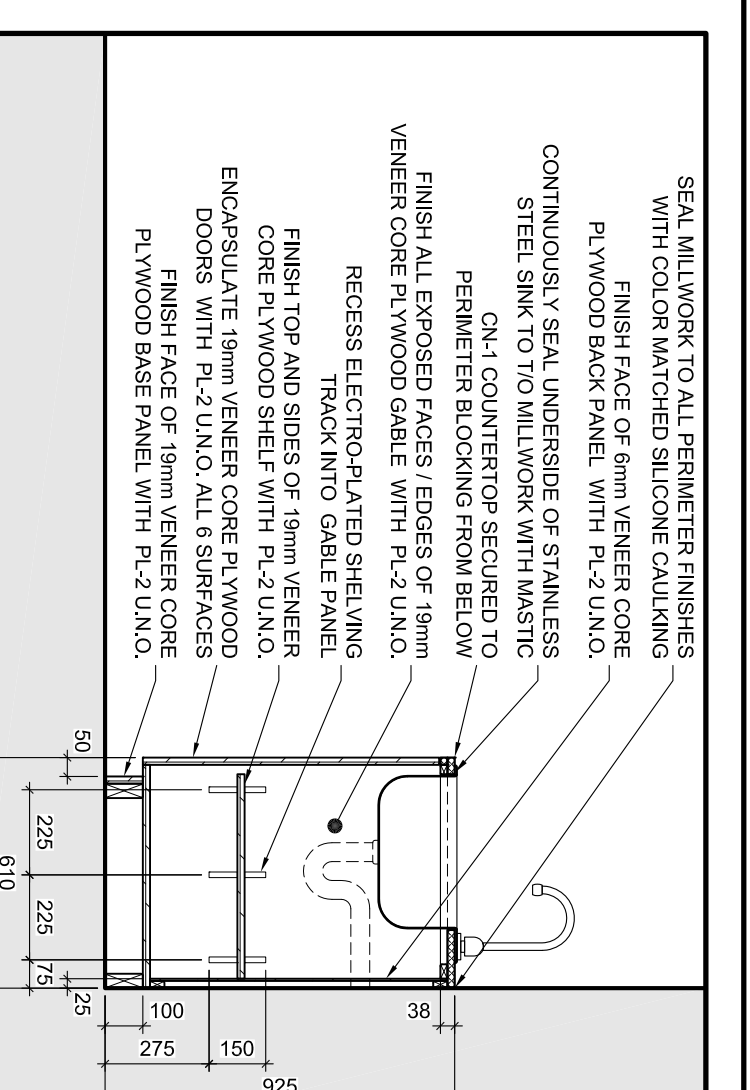


25 CAETERIA TYPICAL BASE CABINET DET. SCALE 1:20

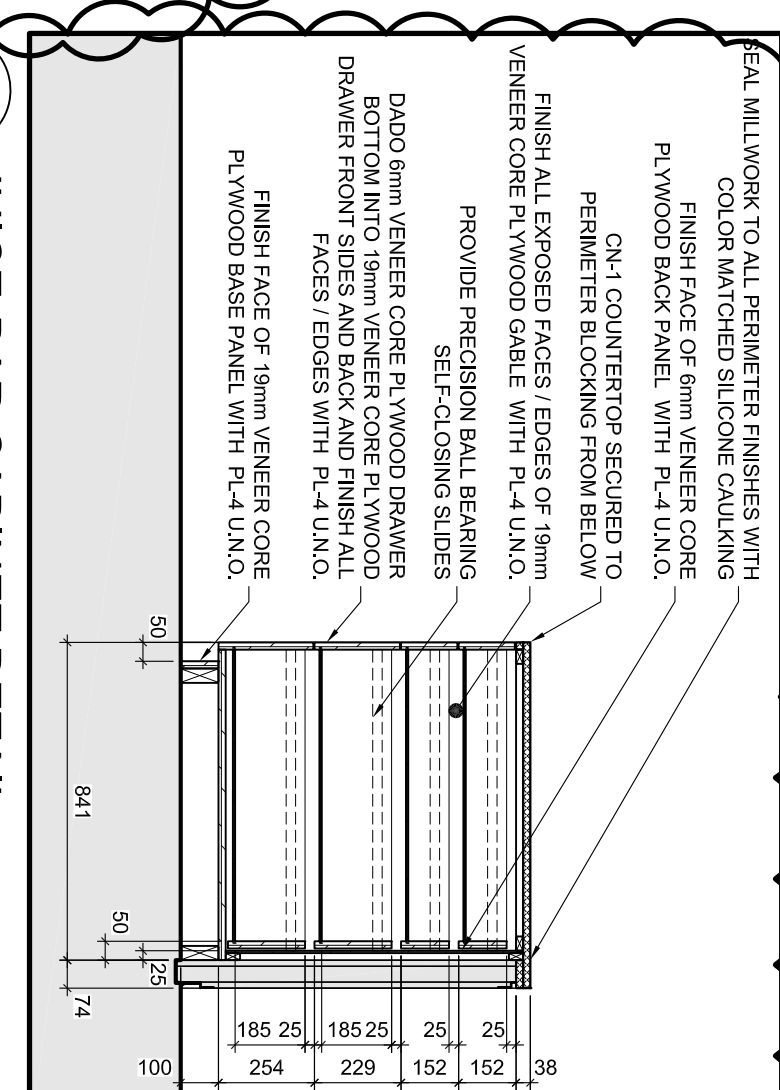


26 GYM TOWEL STATION CABINET DET. SCALE 1:20

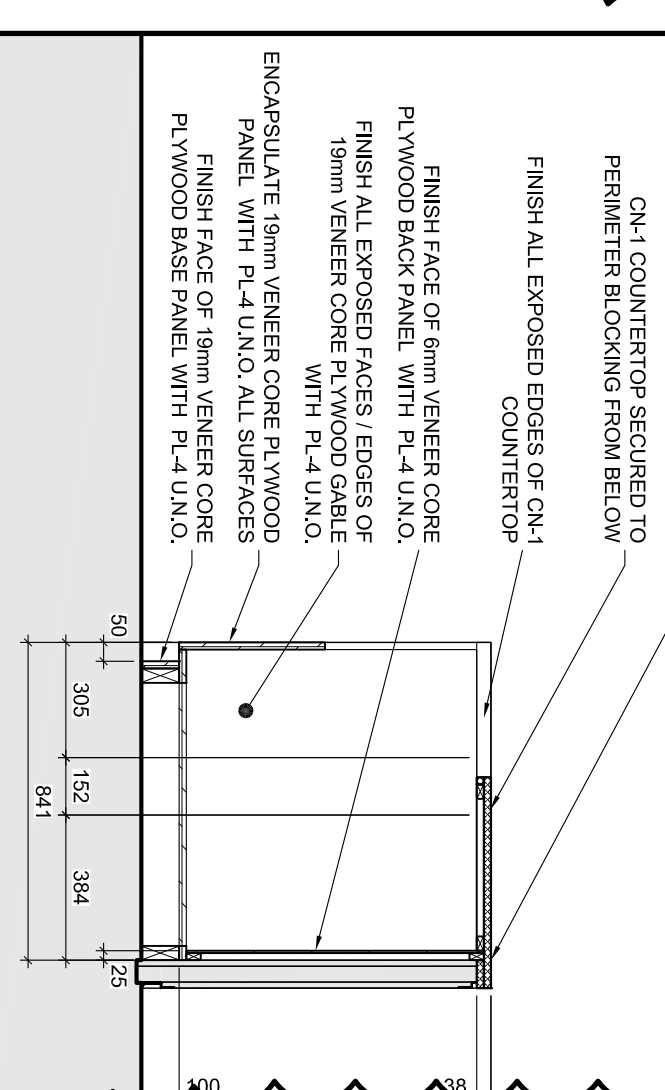


27 TYPICAL SHREDDER CABINET DET. SCALE 1:20

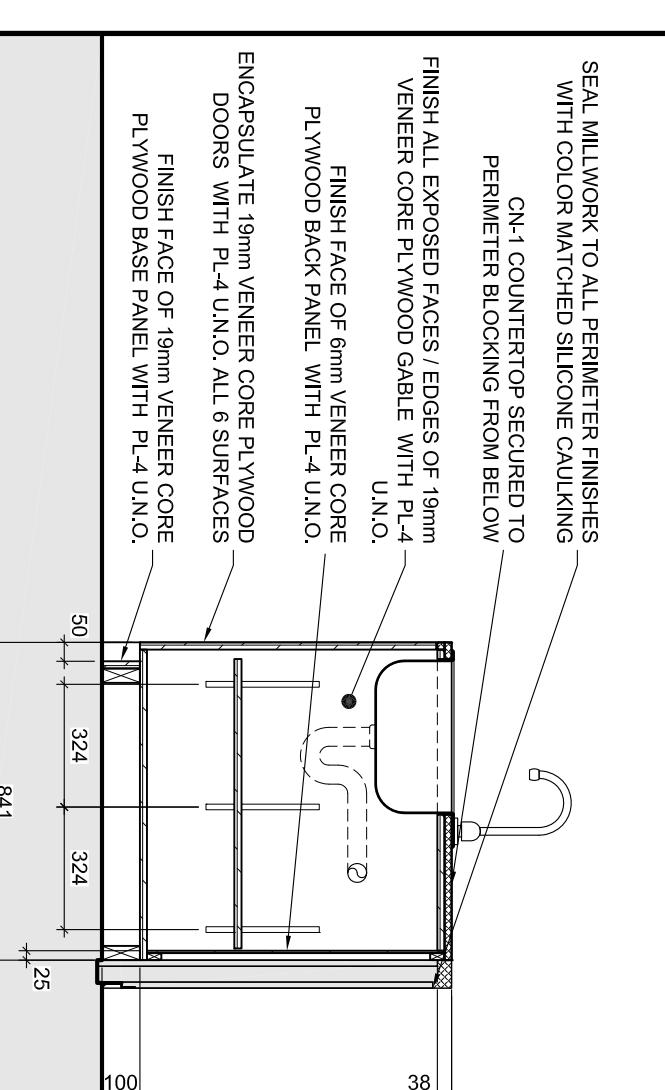


28 TYP. WASTE / RECYCLE CABINET DET. SCALE 1:20

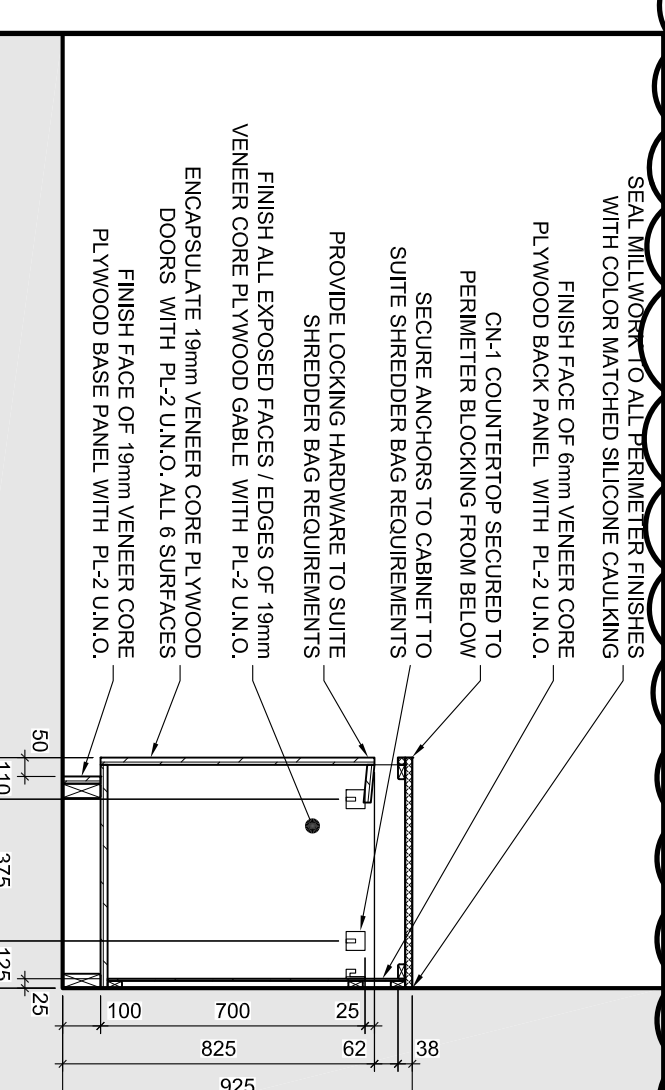


29 CAETERIA PANTRY CABINET DET. SCALE 1:20

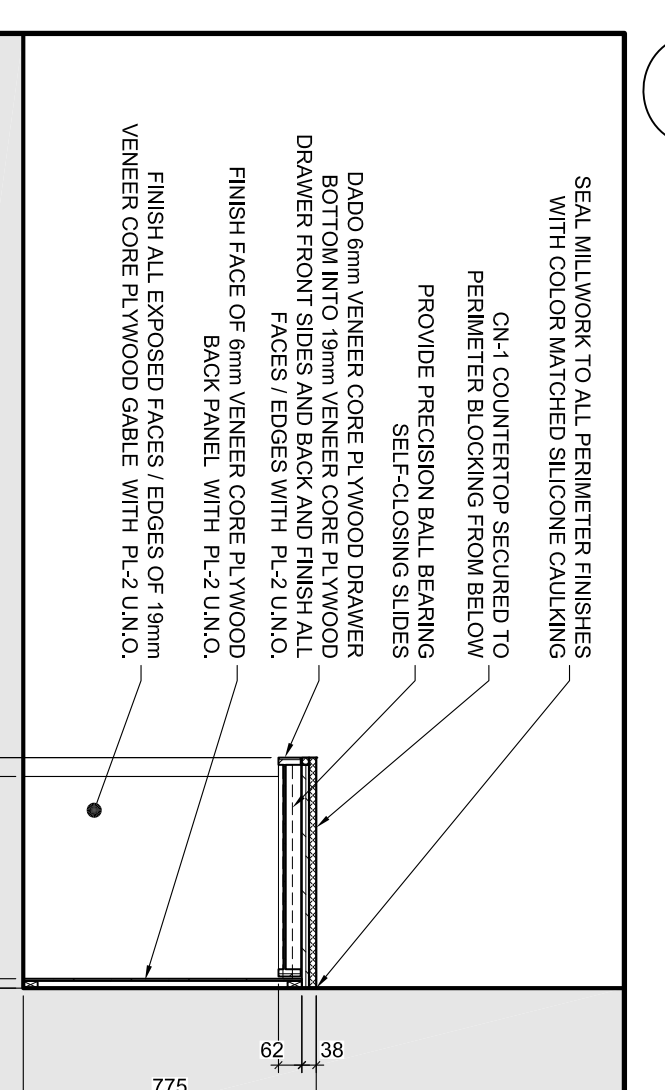


30 CAETERIA SINK CABINET DET. SCALE 1:20

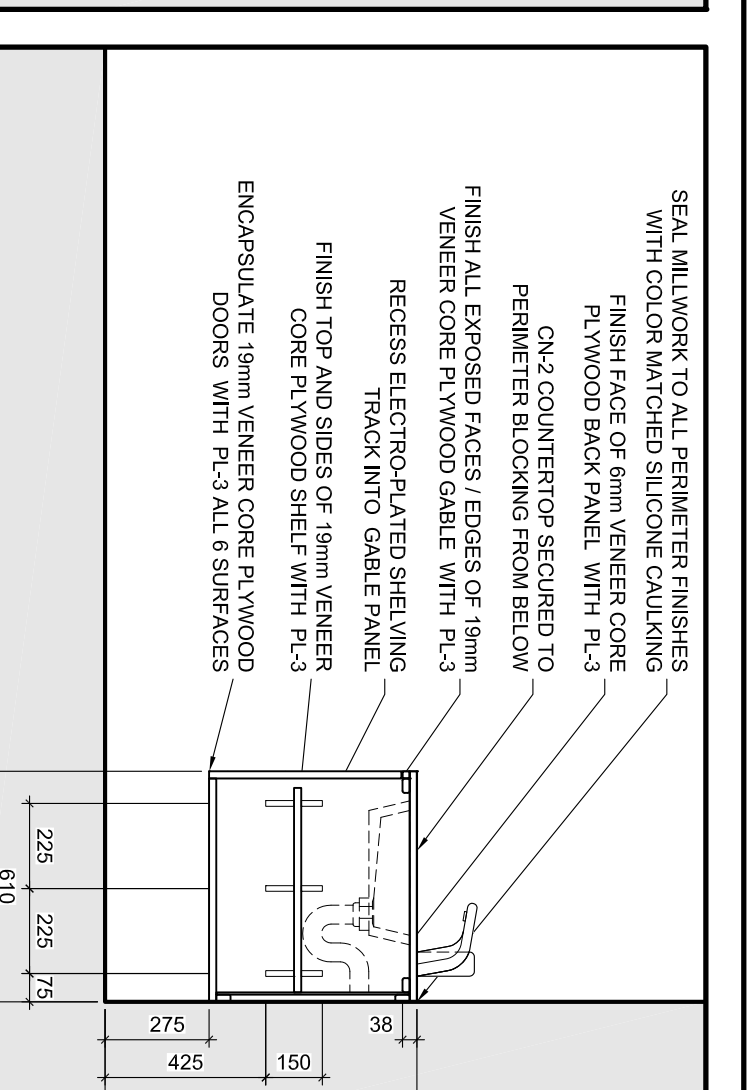


31 CAETERIA DRAWER CABINET DET. SCALE 1:20

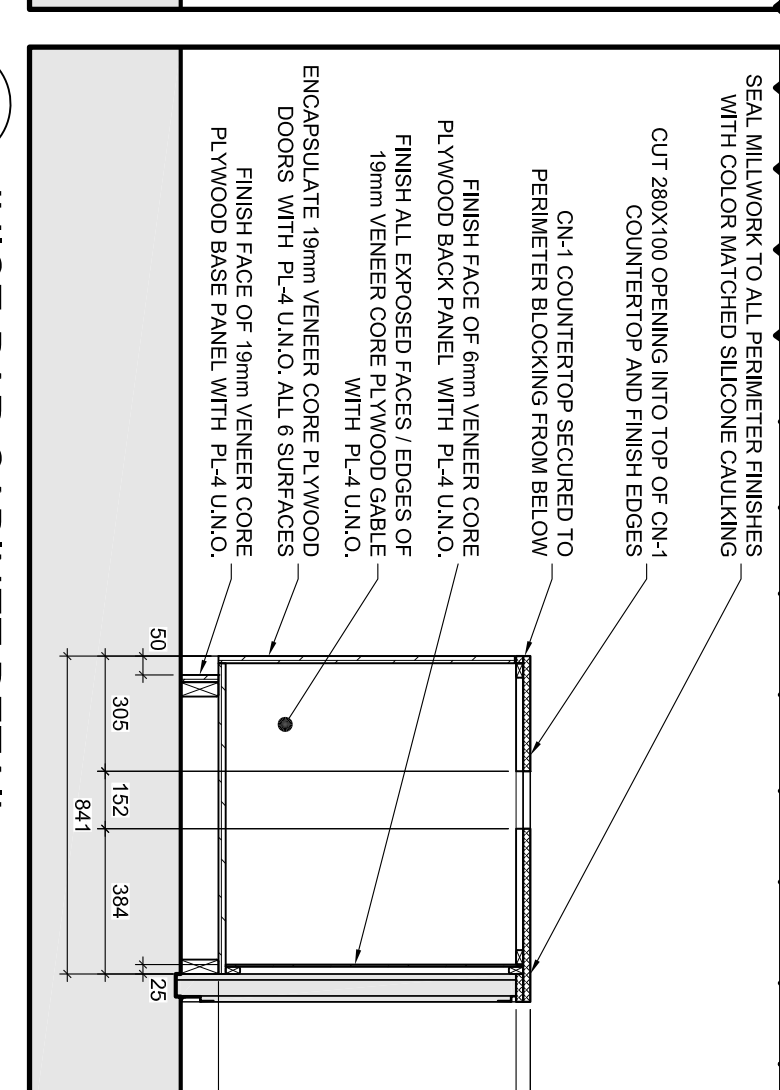

32 GYM LAUNDRY STATION CABINET DET. SCALE 1:20

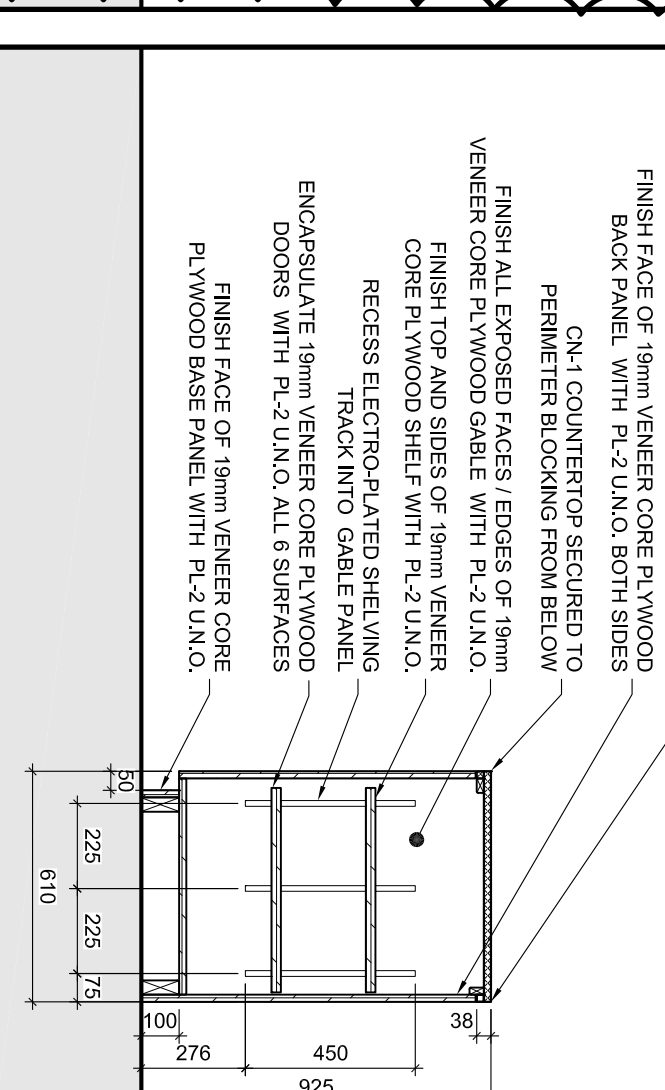

33 MAL ROOM DESK DET. SCALE 1:20

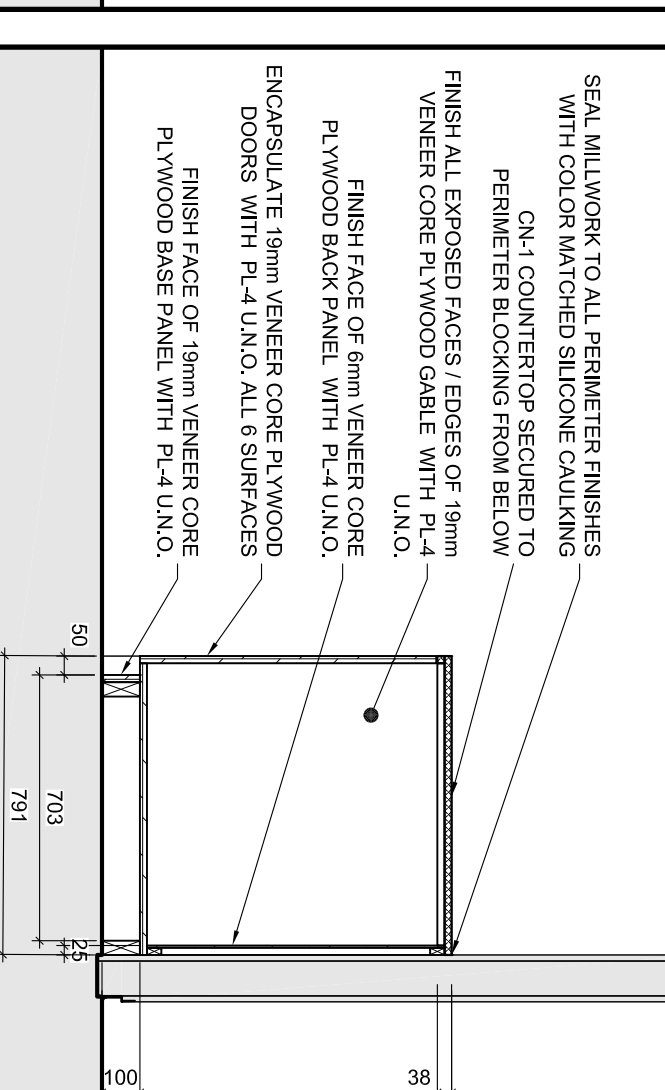

34 OPEN OFFICE 120 WORK BENCH DET. SCALE 1:20

GENERAL NOTES

- A THE CONTRACTOR SHALL CHECK AND VERIFY ALL DISCREPANCIES TO THE ARCHITECT.
- B DO NOT SCALE DRAWINGS.
- C ALL WORK SHALL COMPLY WITH THE ONTARIO AUTHORITIES HAVING JURISDICTION.
- D THIS DRAWING IS THE EXCLUSIVE PROPERTY OF CHRISTOPHER SIMMONDS ARCHITECT INC. © 2017. ALL RIGHTS RESERVED.

01	ISSUED FOR BUILDING PERMIT	08/05/2016	AMDD/YYV
02	REVISED BUILDING PERMIT	09/23/2016	
03	ISSUED FOR CONSTRUCTION	11/11/2016	
04	CONSTRUCTION UPDATE	02/22/2017	
05	CONSTRUCTION UPDATE	04/27/2017	
06	CONSTRUCTION UPDATE	07/28/2017	
07	CONSTRUCTION UPDATE	09/29/2017	

DATE: 10/20/15
 SCALE: AS INDICATED
 DRAWN BY: JK
 JOB NO: 574-15

Christopher Simmonds Architect

1000 SHEPPARD AVENUE EAST, SUITE 100
 SCARBOROUGH, ONTARIO M1S 1W4
 TEL: 416.291.2938 FAX: 416.291.2334
 WWW.CHRSIMMONDS.COM

PROJECT: TOMLINSON NEW BUILDING

DRAWING TITLE: MILLWORK DETAILS

A781