




1 WALL SECTION
A4.1

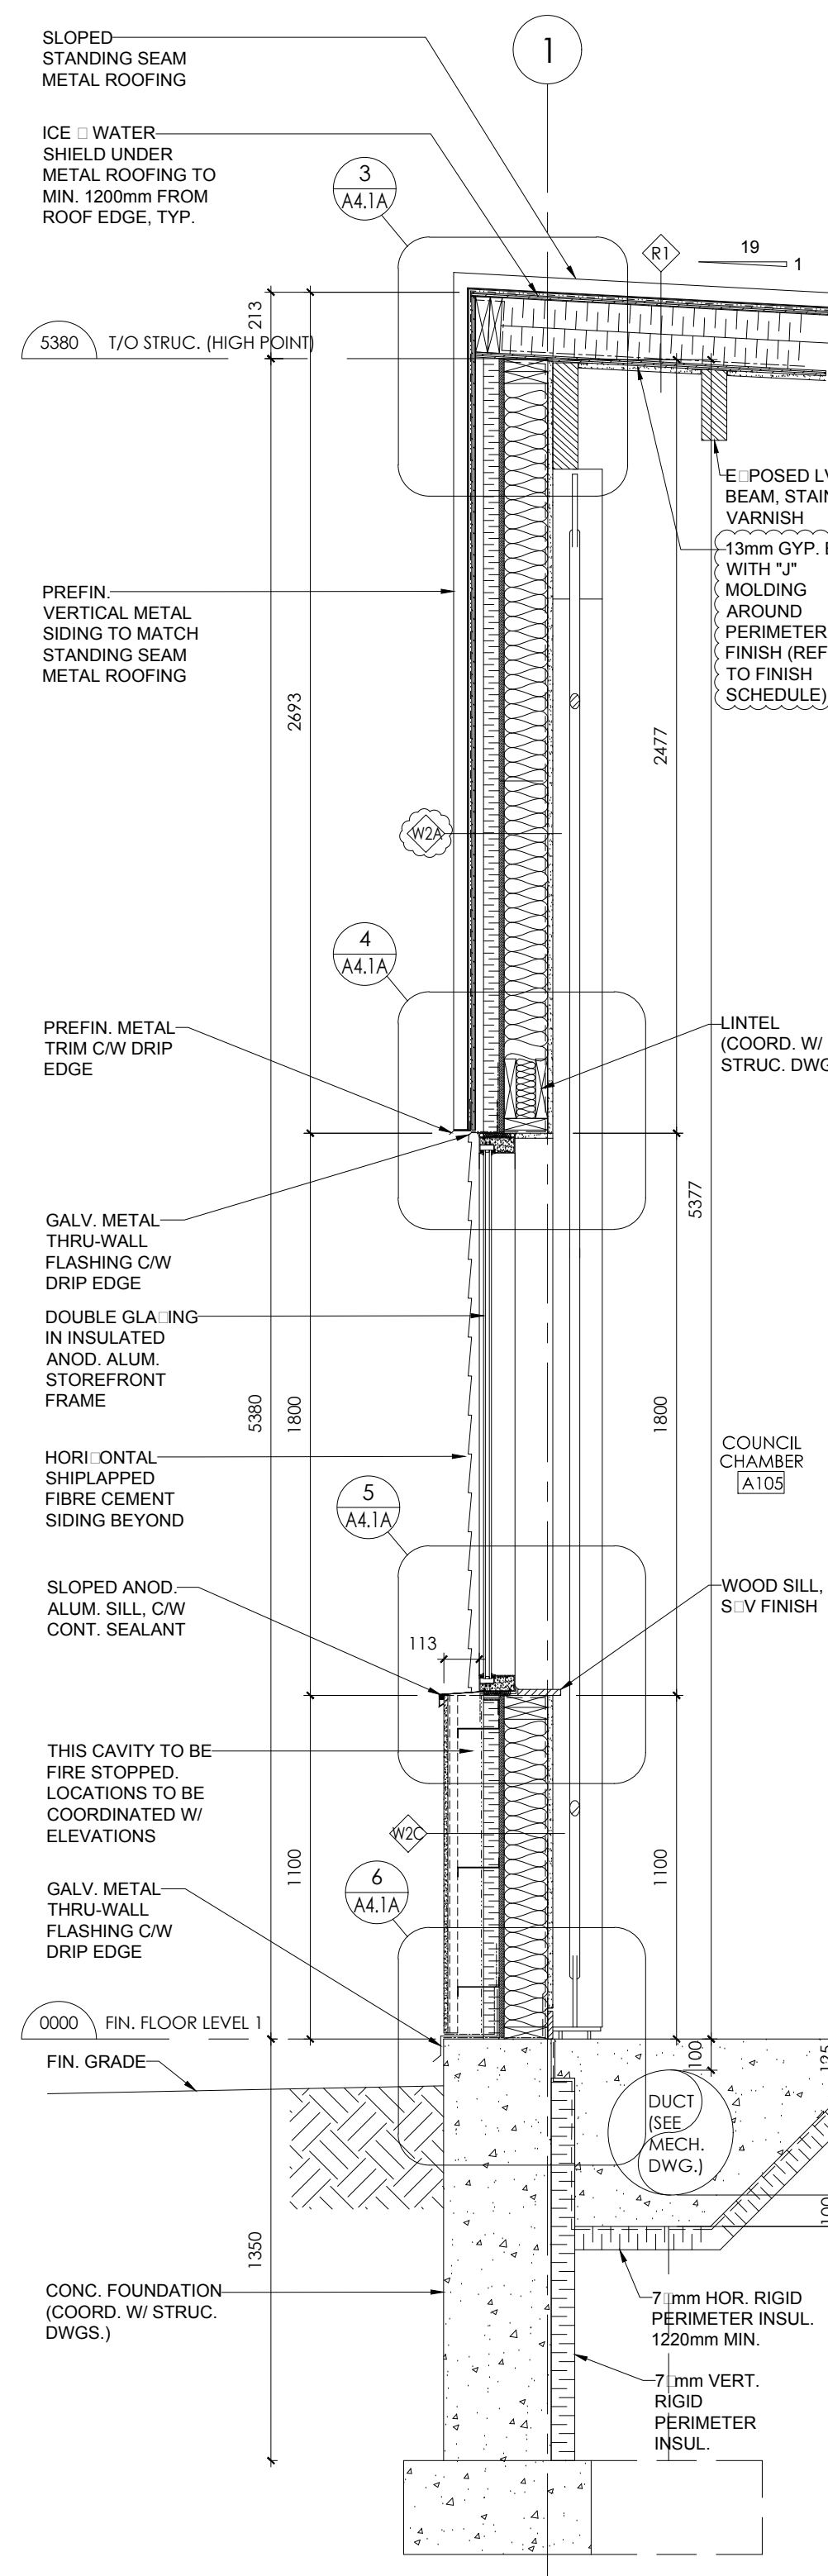


2 WALL SECTION
A4.1

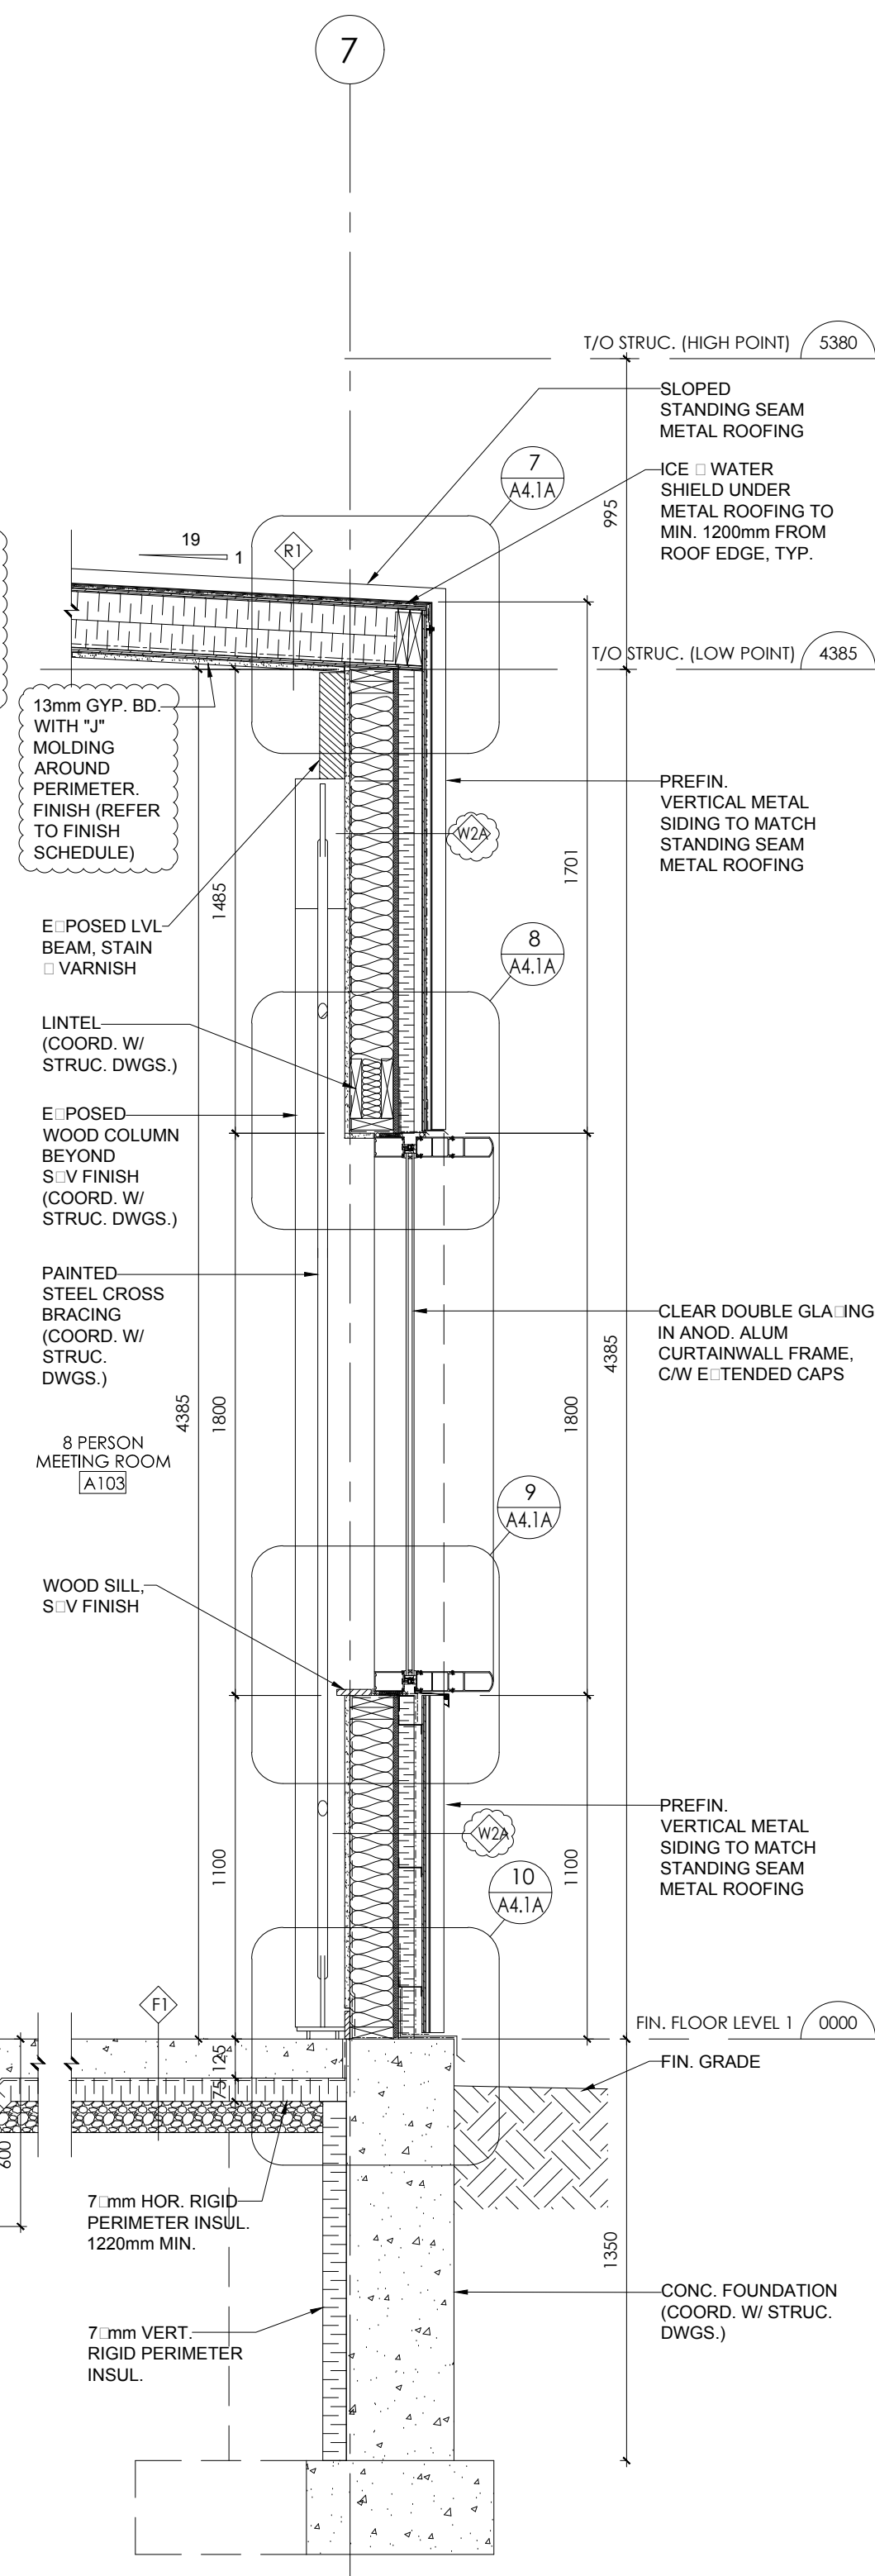

3 WALL SECTION
A4.1

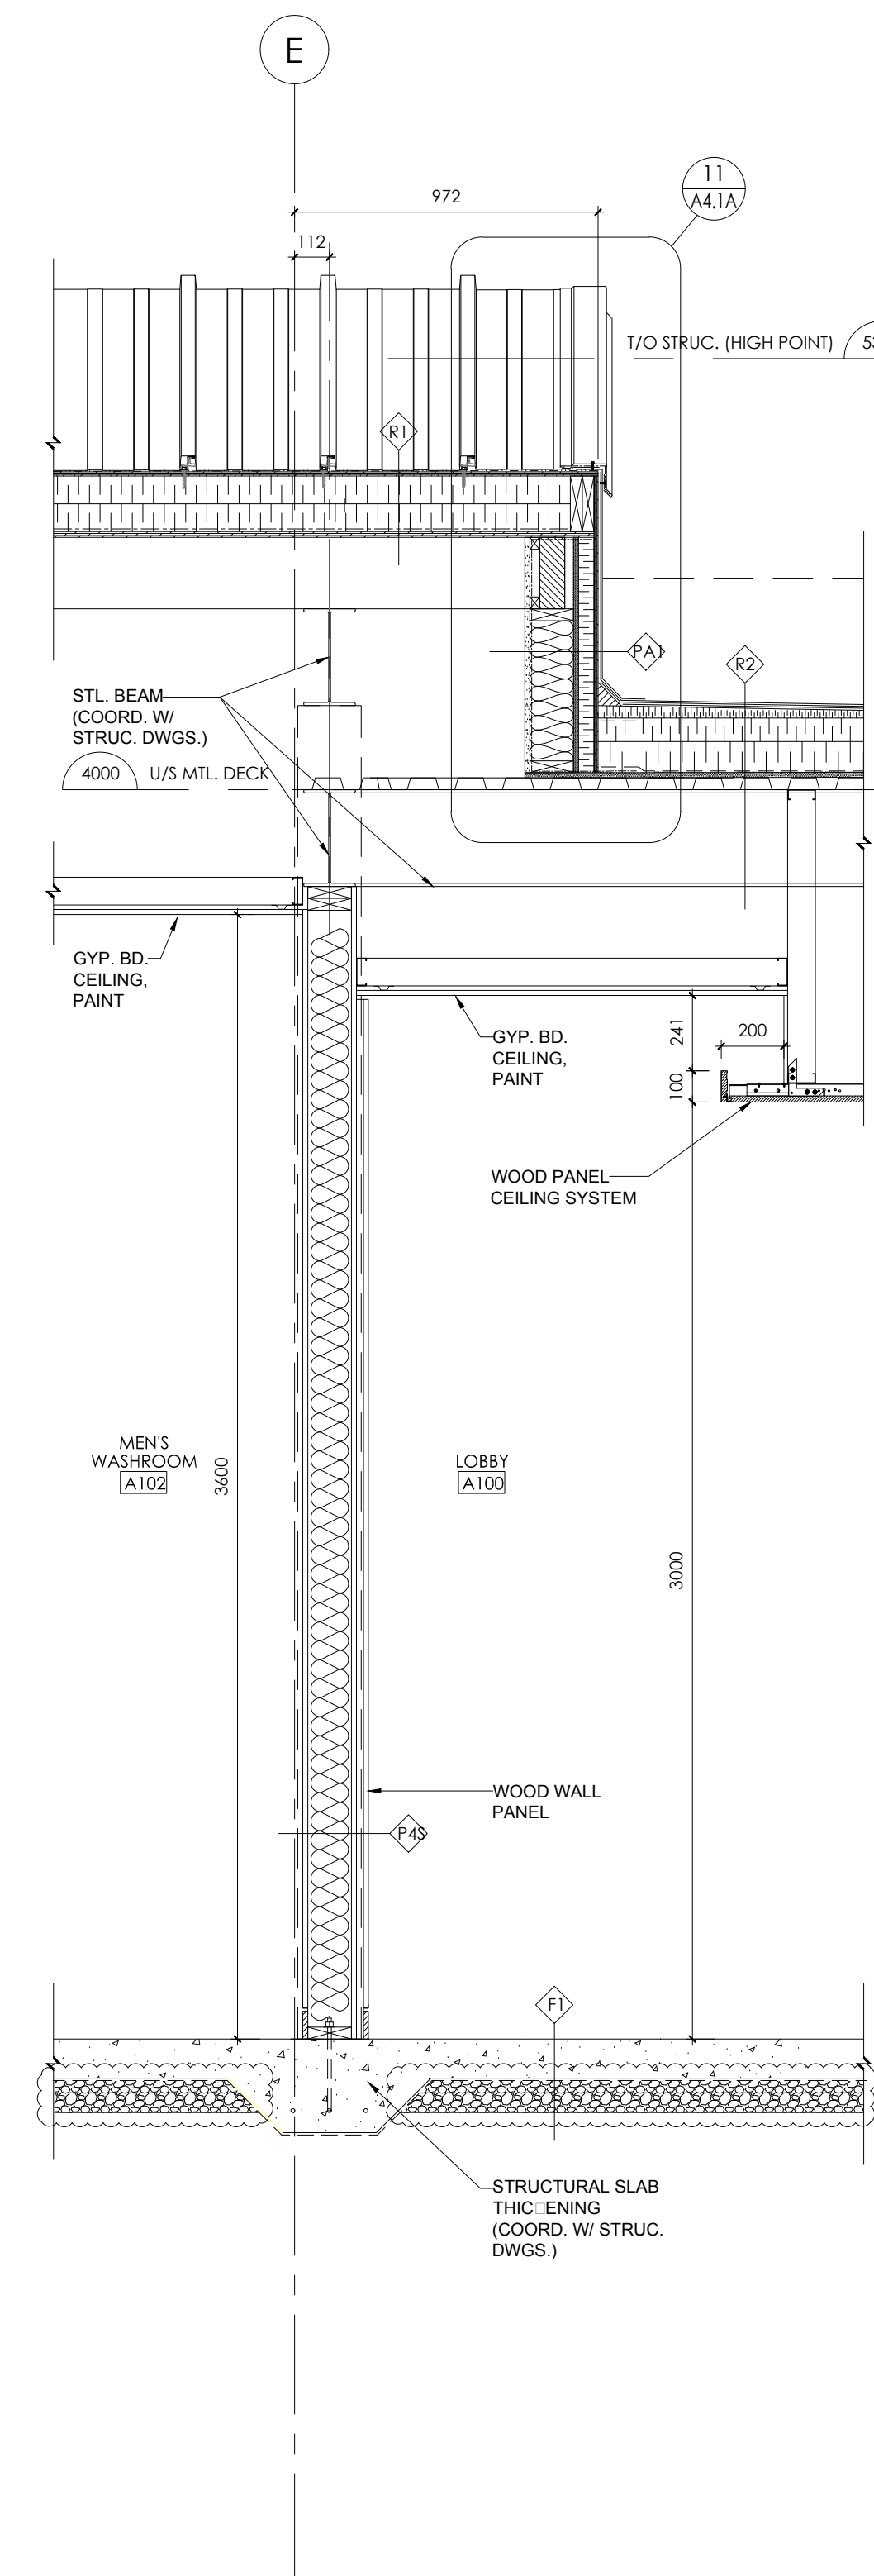

4 WALL SECTION
A4.1

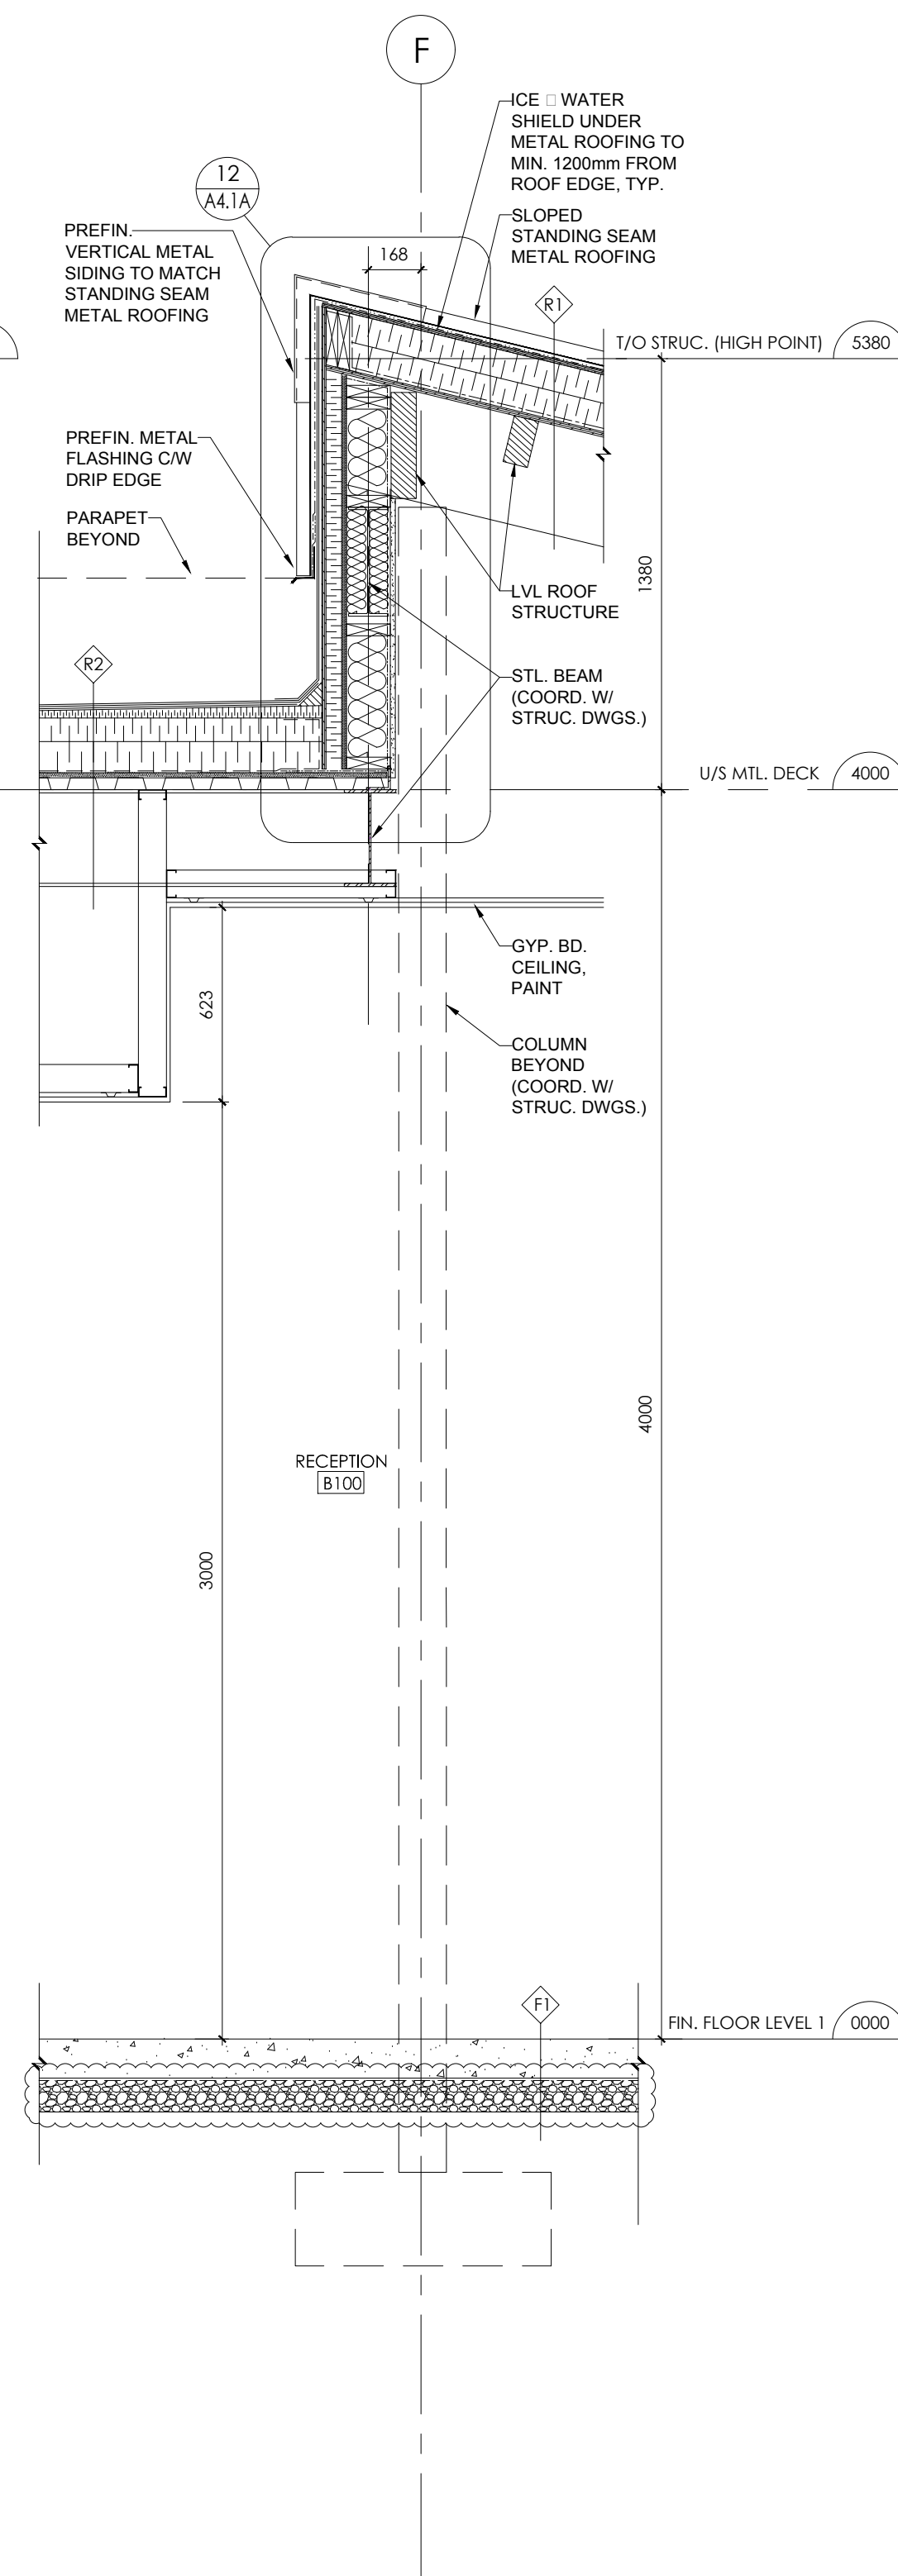


5 WALL SECTION
A4.1

NO.	DATE	PARTICULAR
1	2017.08.21	ISSUED FOR BUILDING PERMIT & TENDER
2	2017.08.22	ISSUED FOR CLIENT REVIEW
3	2017.10.06	ISSUED FOR CLIENT REVIEW
4	2017.10.12	ISSUED FOR TENDER

NOTES:

PRELIMINARY
NOT TO BE USED FOR CONSTRUCTION

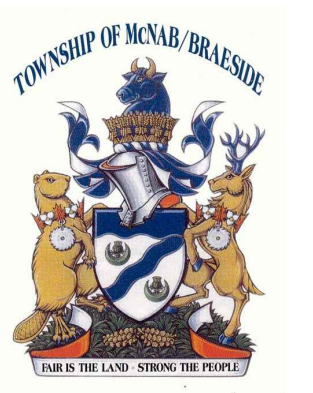

CLIENT:
TOWNSHIP OF McNAB / BRAESIDE

PROJECT:
21688

McNAB / BRAESIDE MUNICIPAL BUILDING
2473 RUSSETT DRIVE, ARNPRIOR,
ONTARIO K7S 3G8

ORIGINAL PAGE SIZE ARCH D - 24" x 36"
KEY TO DETAIL LOCATION:
A - DETAIL NO.
B - DETAIL NO. ORIGIN

+VVG ARCHITECTS
THE VENTIN GROUP LTD

A4.1

File name: K:\VVG-Ontario\Ottawa Projects\McNab-Braeside Municipal Office-21688\Drawings\Wd-Current\McNab-Braeside Municipal Office - A4.1.1-3 - section Details.dwg
 Plot Date: Oct 26, 2017 - 1:14pm By: stoenz

All dimensions and measurements in whole or in part to be checked and verified by the General Contractor.
 Reproduction of drawings and related documents in whole or in part is forbidden without written permission of The Ventin Group.

WALL SECTIONS

DRAWN BY: SR CHECKED BY: PV