




6 WALL SECTION
A4.2

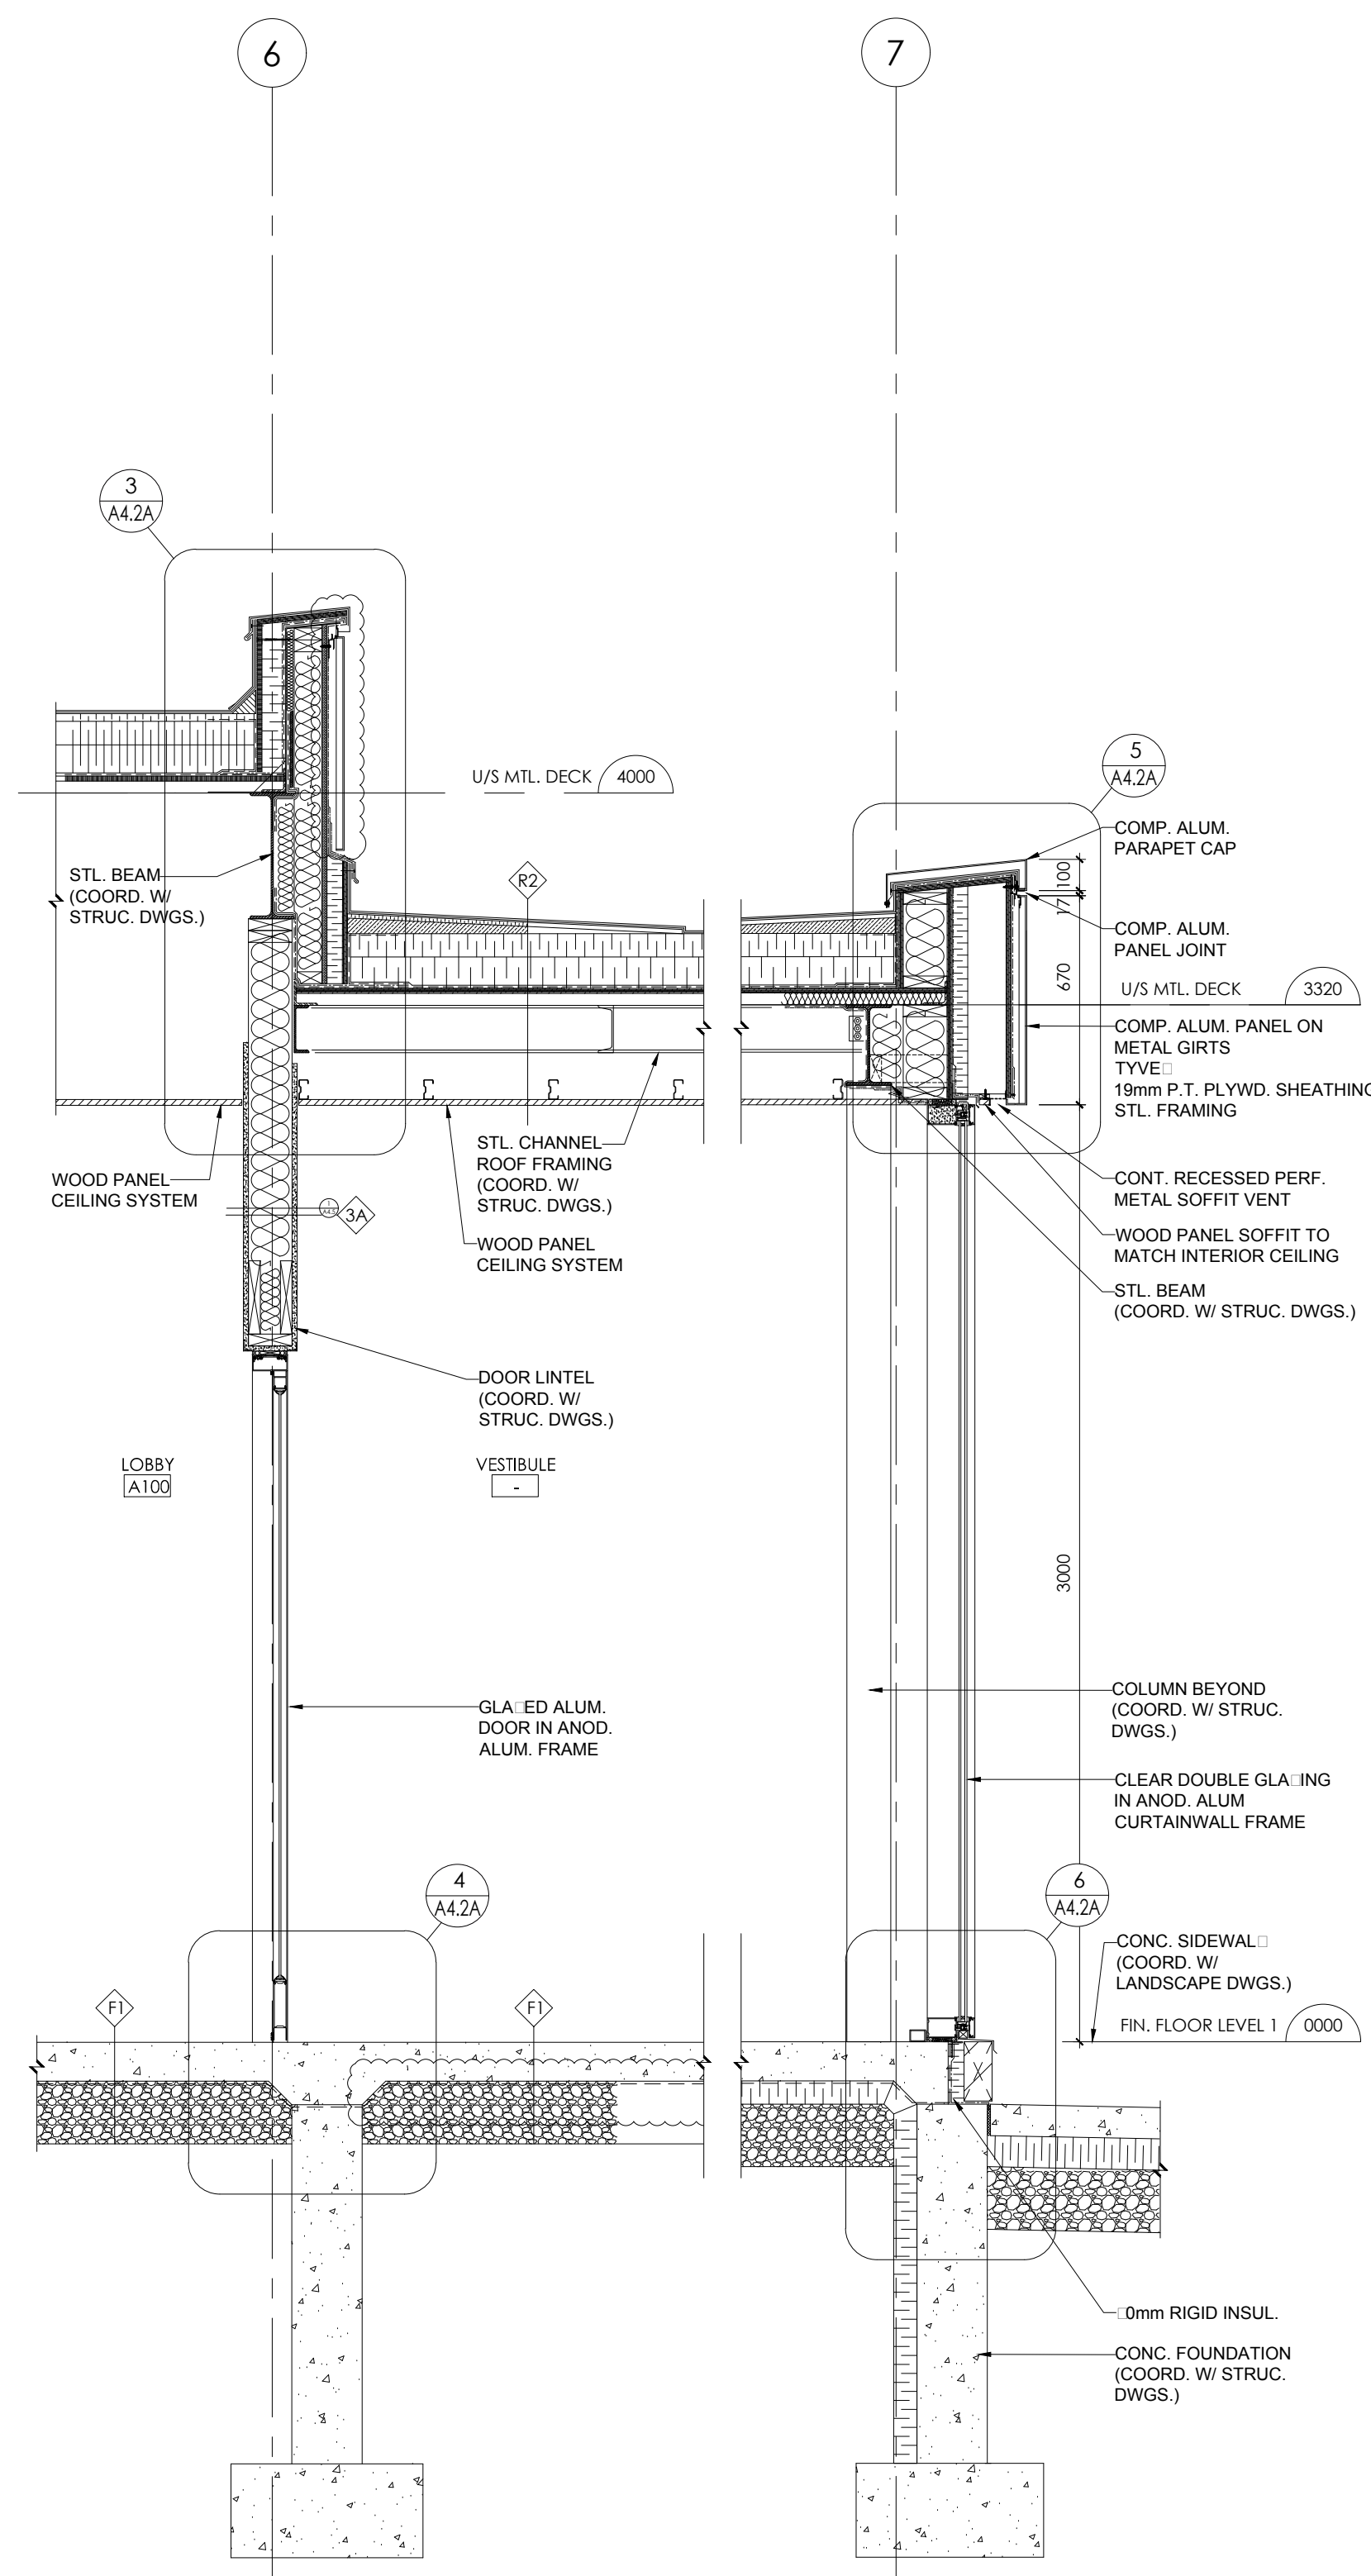

7 WALL SECTION
A4.2

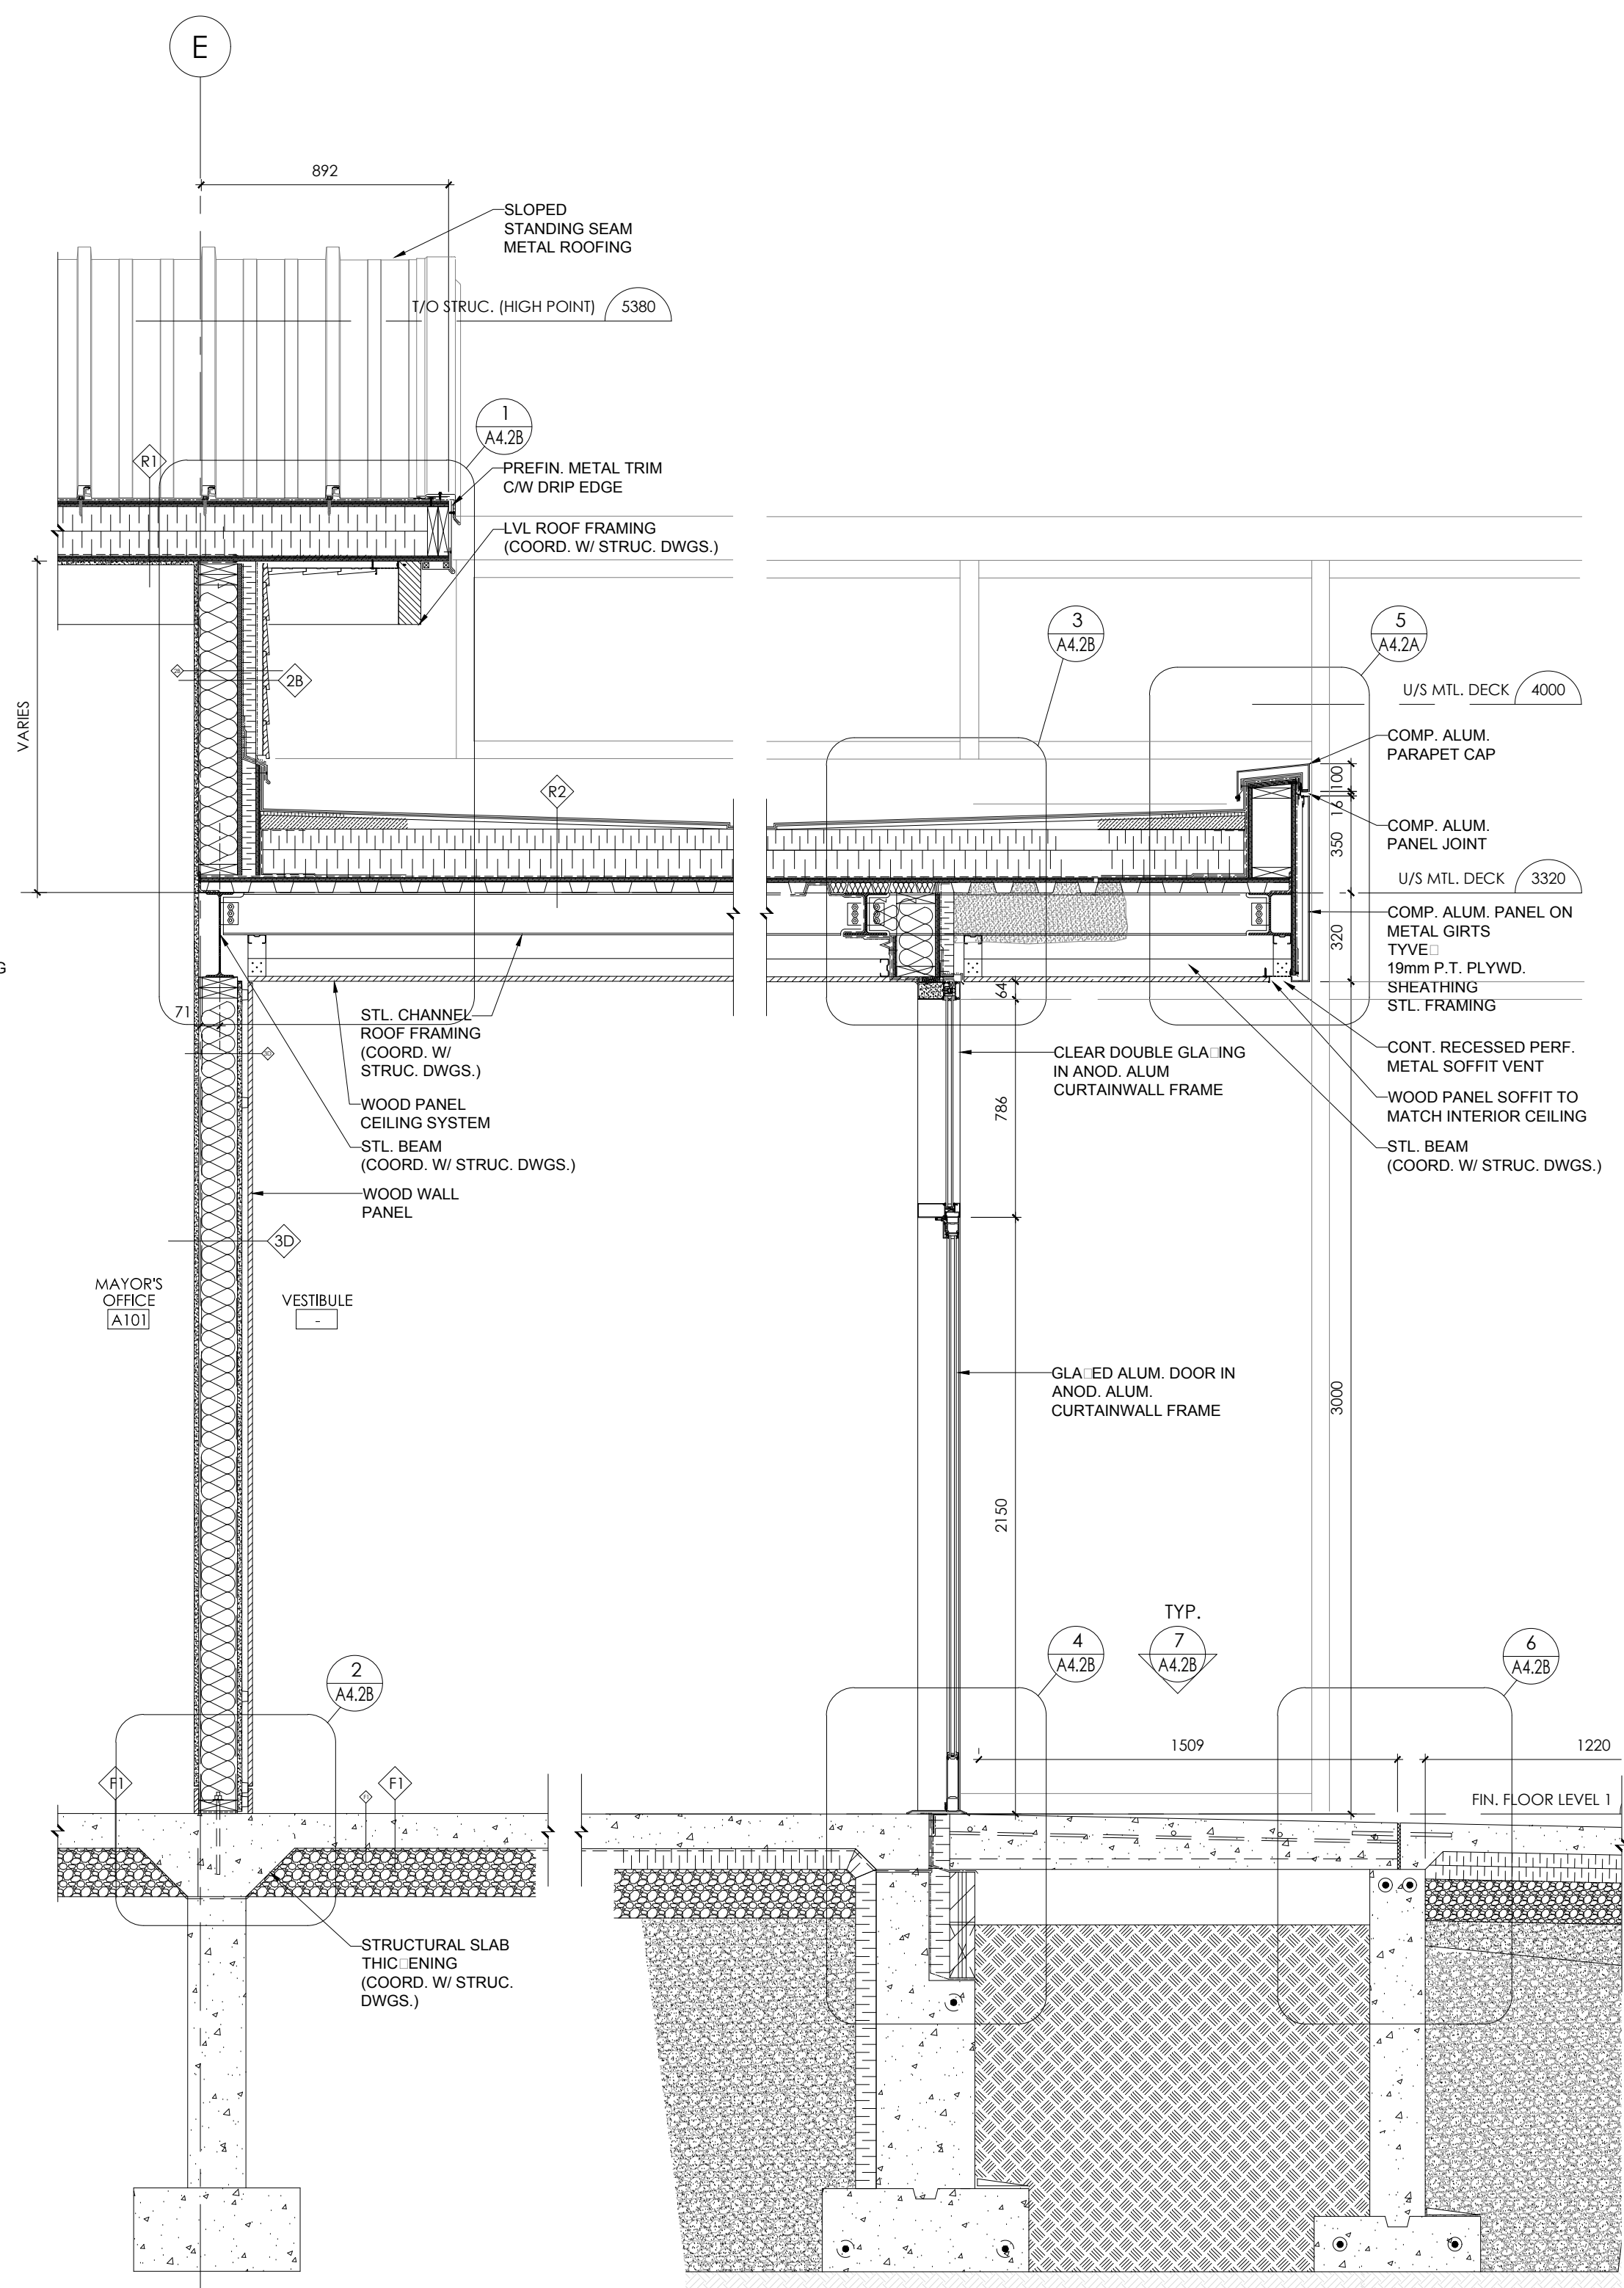

8 WALL SECTION
A4.2

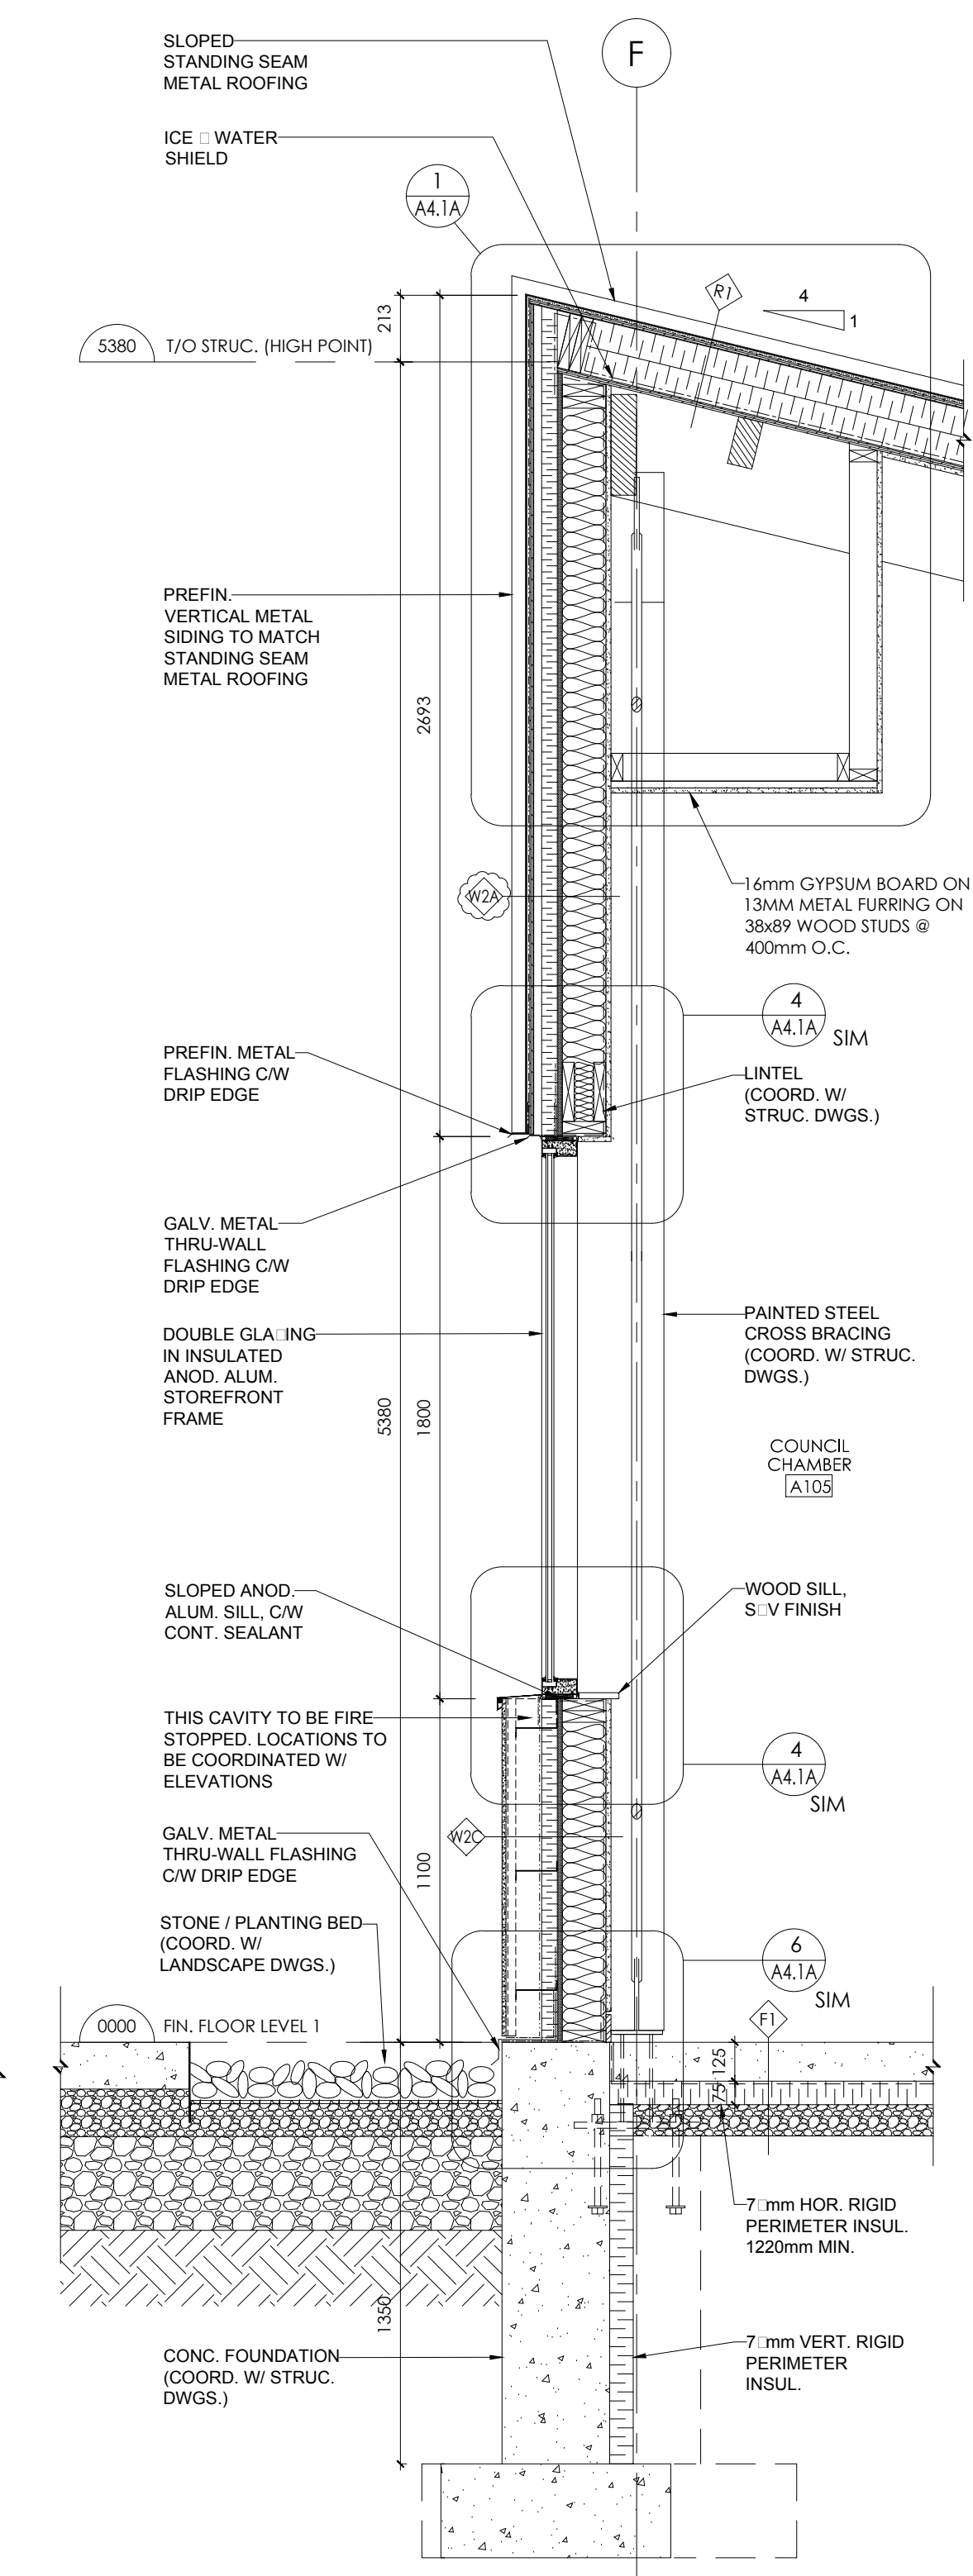


9 WALL SECTION
A4.2

NO.	DATE	PARTICULAR
1	2017.08.21	ISSUED FOR BUILDING PERMIT & TENDER
2	2017.08.22	ISSUED FOR CLIENT REVIEW
3	2017.10.06	ISSUED FOR CLIENT REVIEW
4	2017.10.12	ISSUED FOR TENDER

NOTES:

PRELIMINARY
NOT TO BE USED FOR
CONSTRUCTION

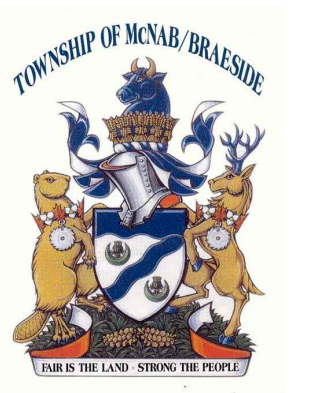

CLIENT:
TOWNSHIP OF McNAB / BRAESIDE

PROJECT:
21688
McNAB / BRAESIDE MUNICIPAL BUILDING
2473 RUSSETT DRIVE, ARNPRIOR,
ONTARIO K7S 3G8

ORIGINAL PAGE SIZE ARCH D - 24" x 36"
KEY TO DETAIL LOCATION:
A - DETAIL NO.
B - DETAIL NO. ORIGIN

+VGA ARCHITECTS
THE VENIN GROUP LTD

Oct 26, 2017 - 1:15pm By: stoenz

A4.2

DRAWN BY: SR CHECKED BY: PV

All dimensions and measurements must be checked and verified by the General Contractor.

Reproduction of drawings and related documents in whole or in part is forbidden without written permission of The Venin Group.

WALL SECTIONS