




1 WALL SECTION 1
A4.1

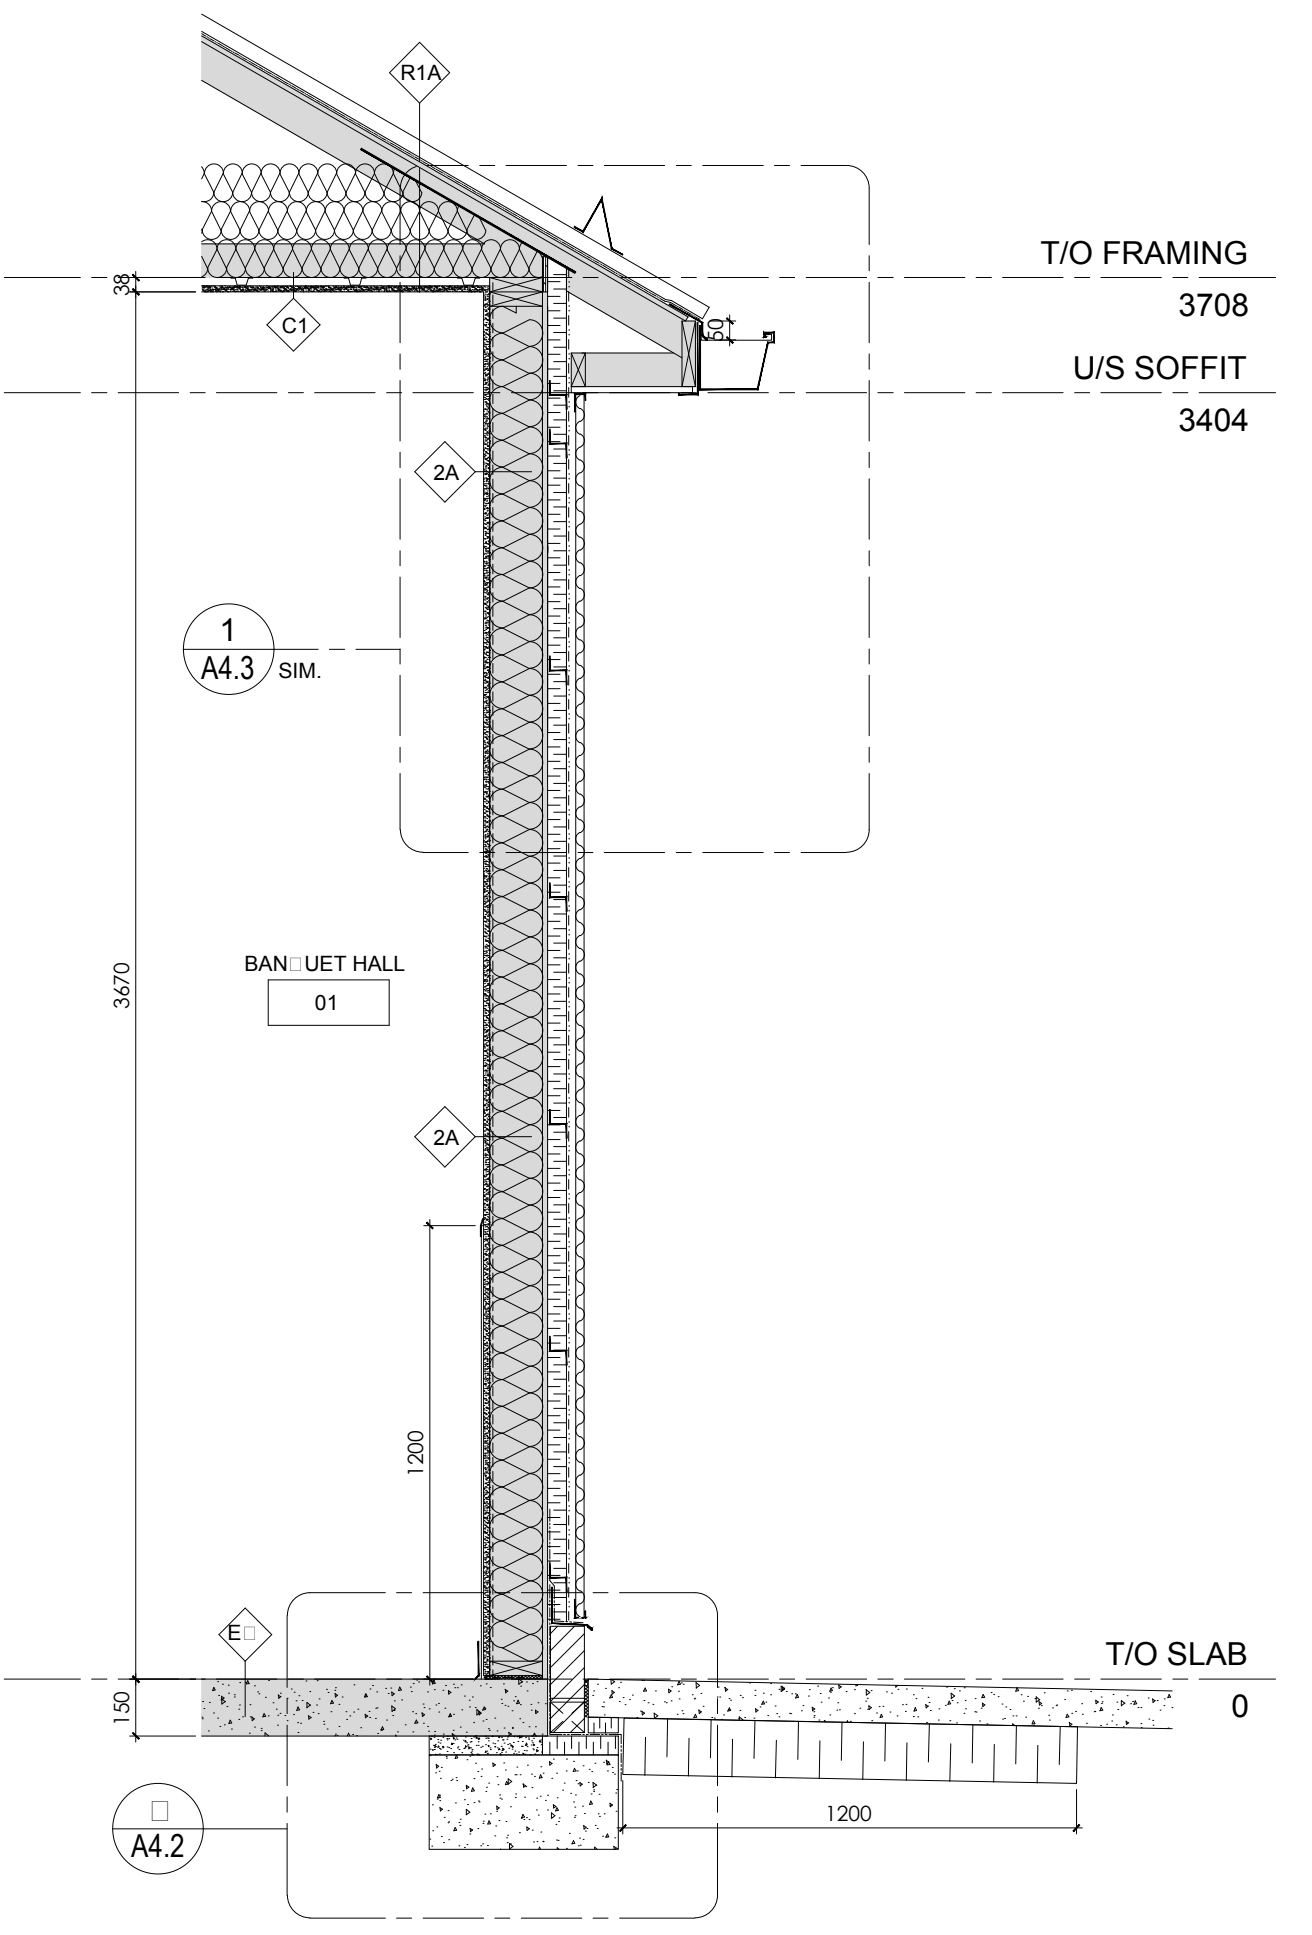


2 WALL SECTION 2
A4.1

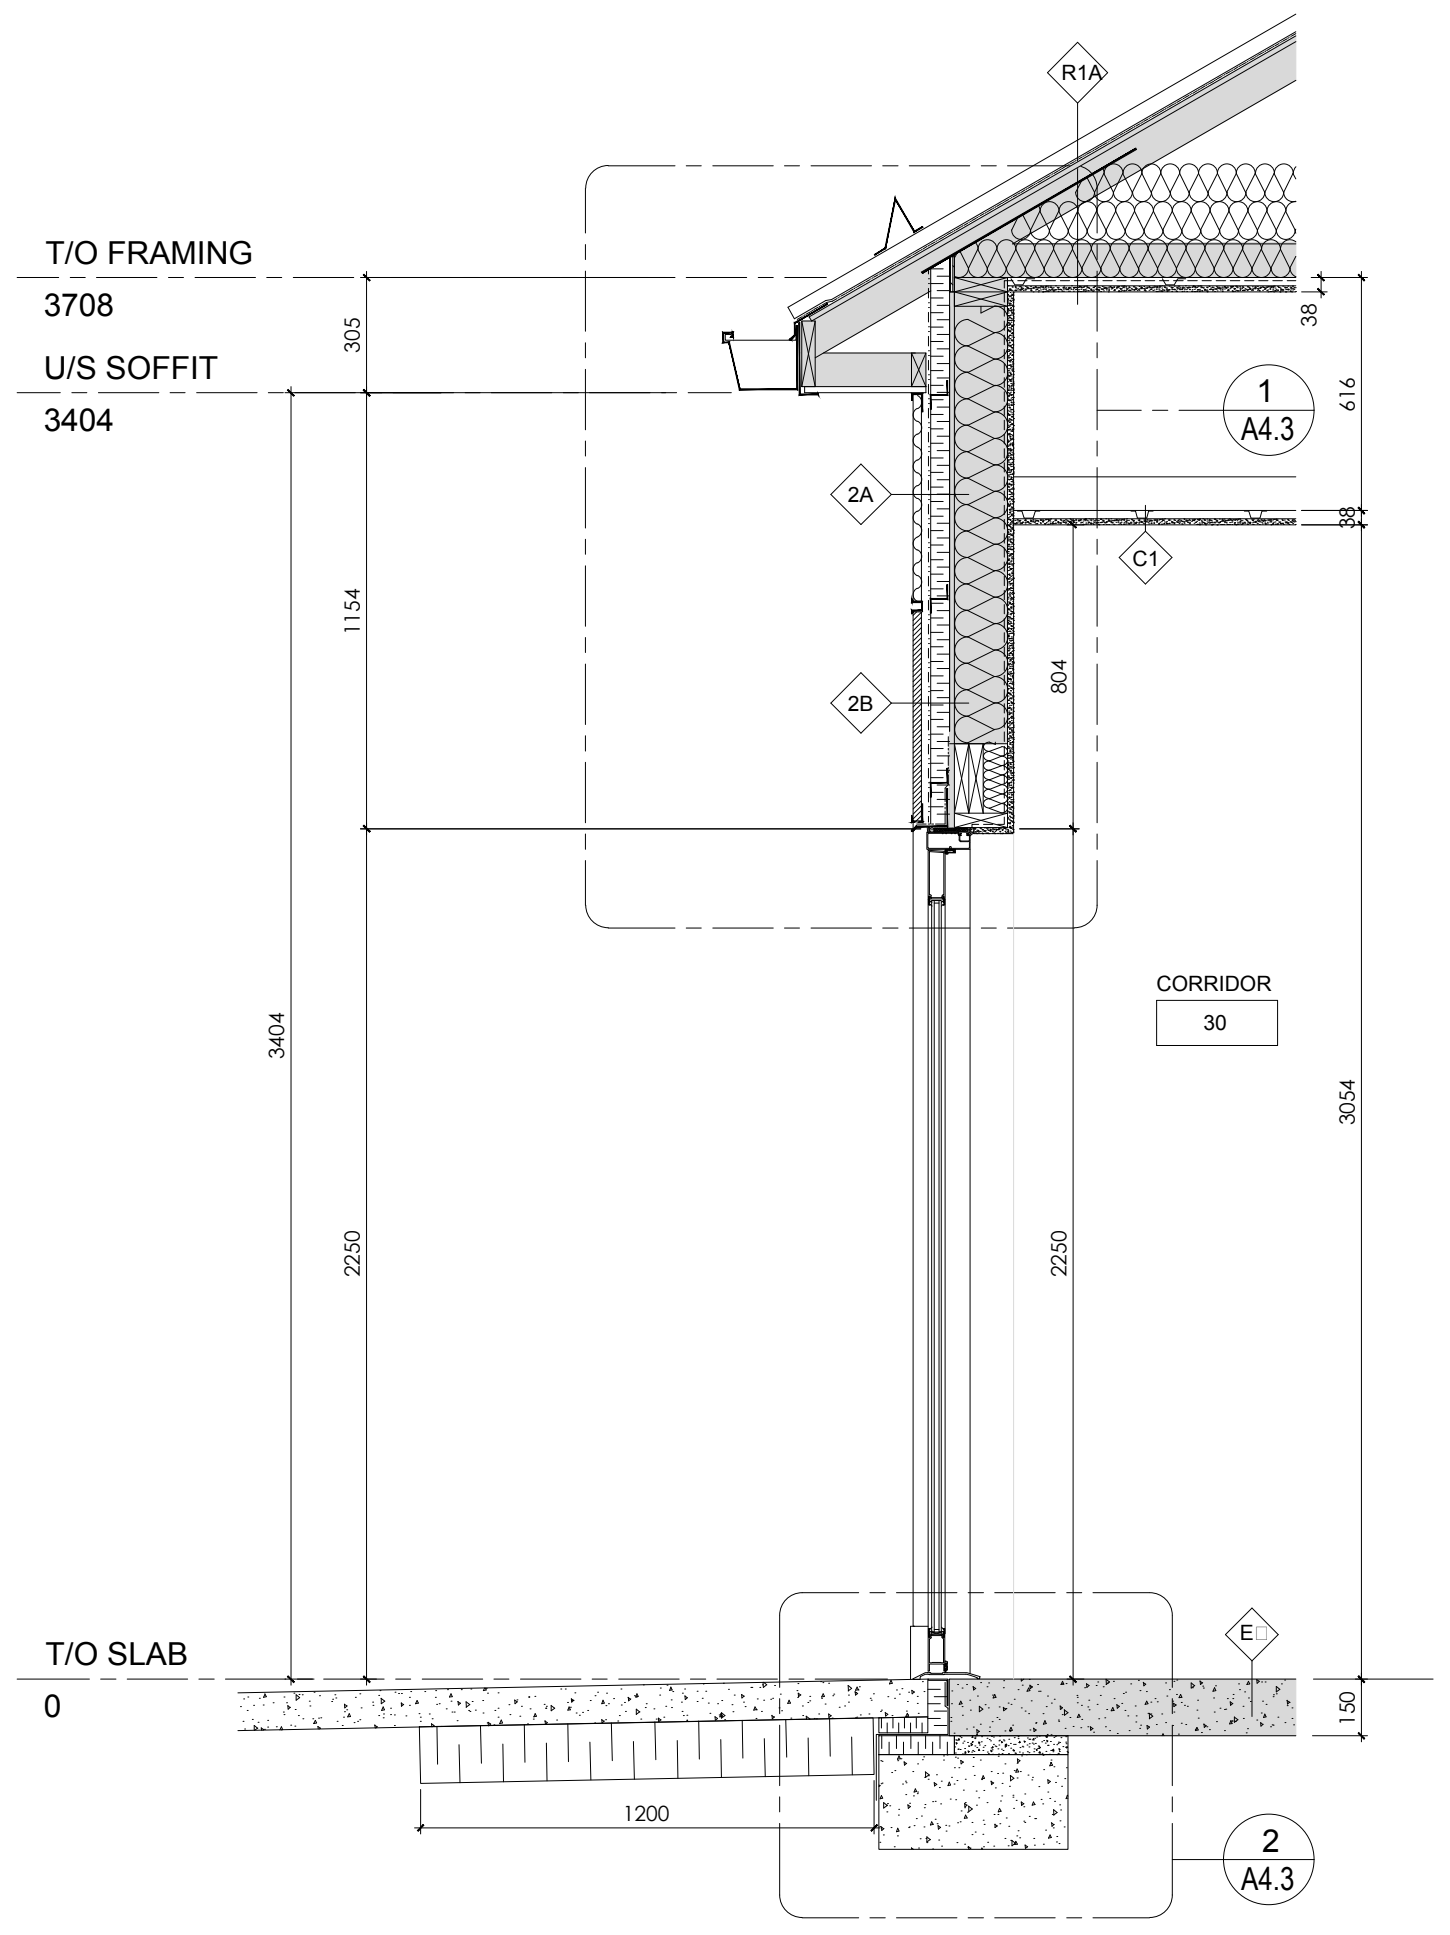

3 WALL SECTION 3
A4.1

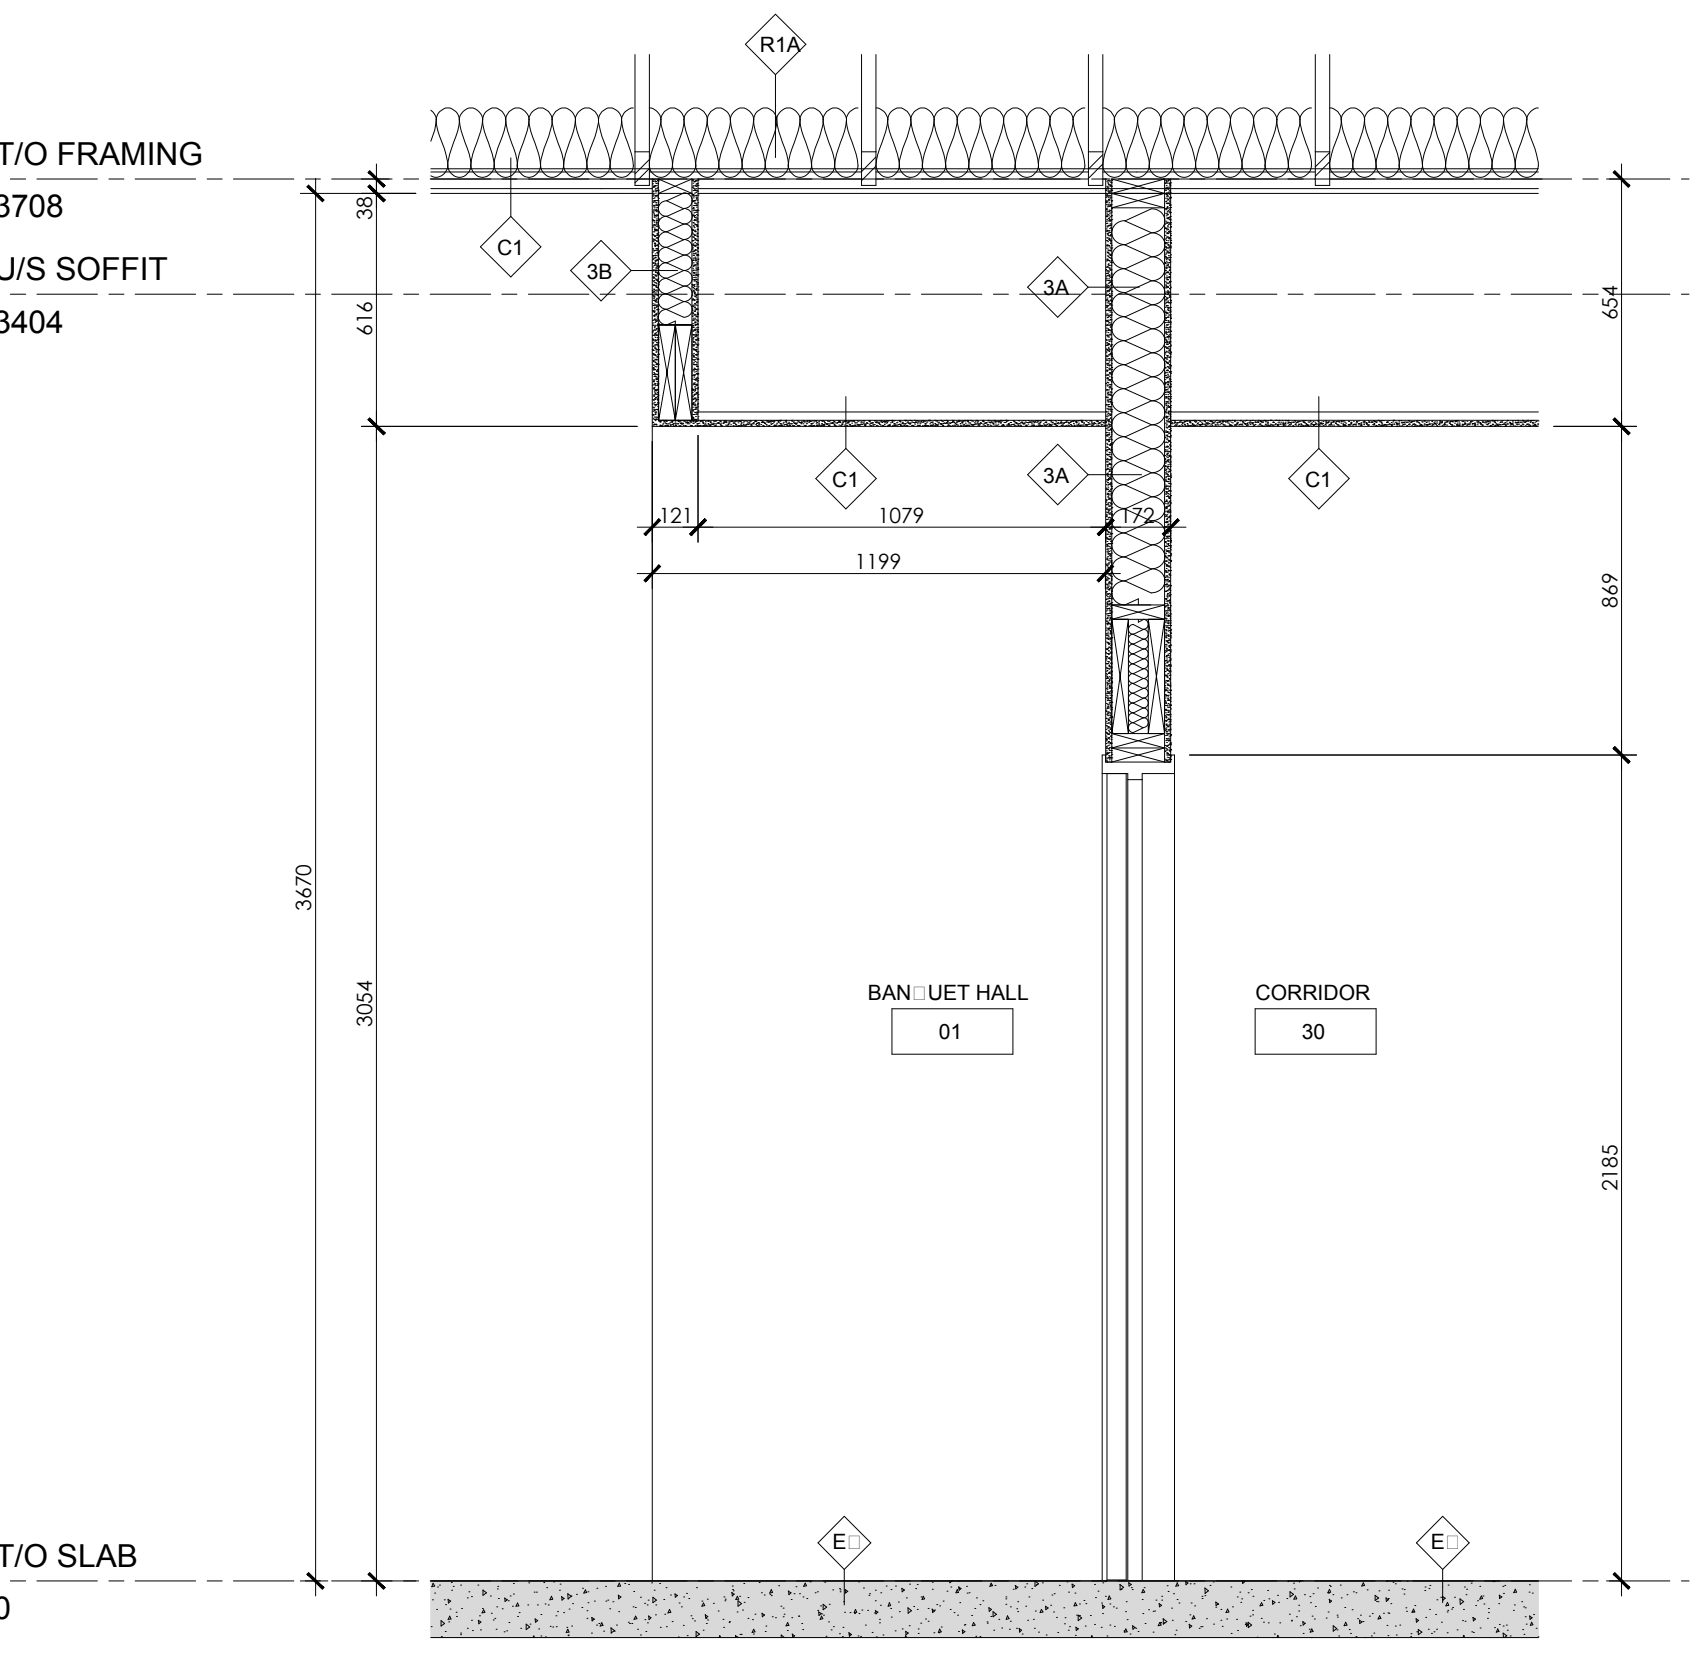

4 WALL SECTION 4
A4.2

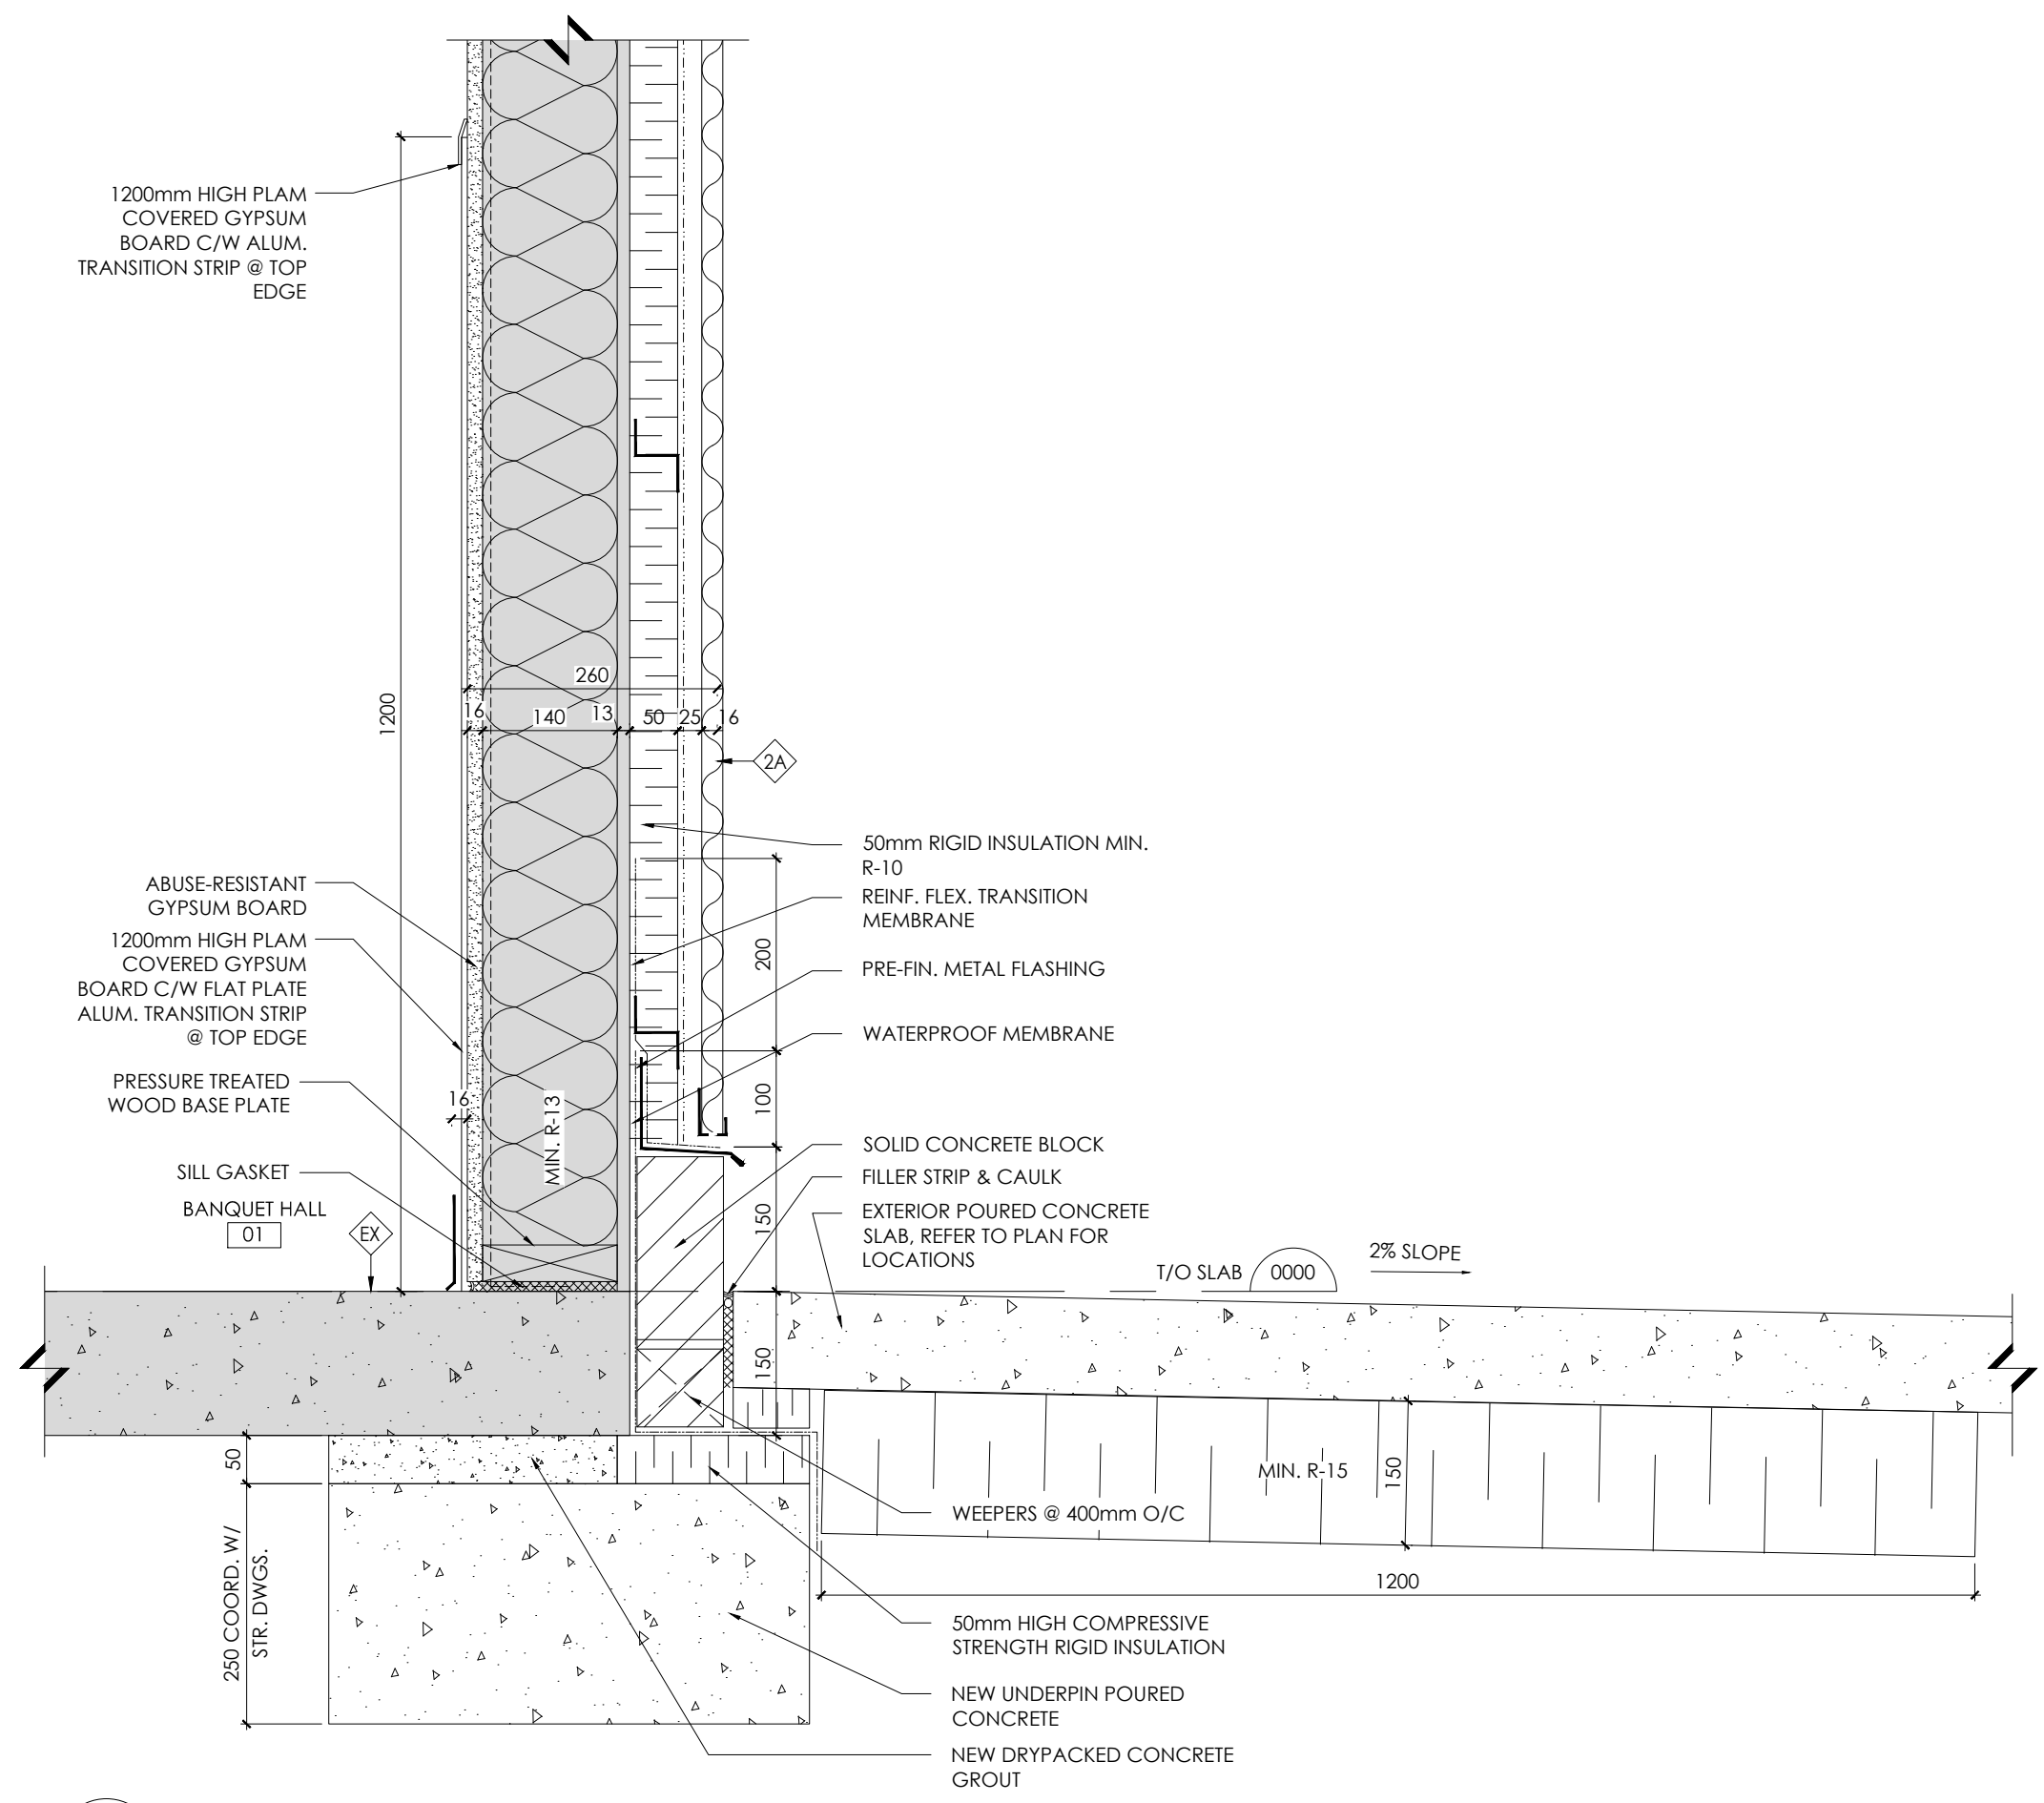


5 SECTION DETAIL 1
A4.2

| NO. | DATE | PARTICULAR |
|-----|------------|--------------------------|
| 1 | 2017.08.22 | ISSUED FOR CLIENT REVIEW |
| 2 | 2017.10.12 | ISSUED FOR TENDER |

NOTES:

PRELIMINARY
NOT TO BE USED FOR
CONSTRUCTION

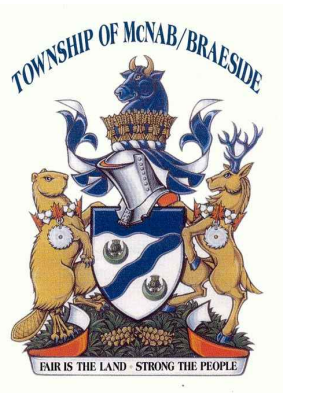

CLIENT:
TOWNSHIP OF McNAB / BRAESIDE

PROJECT:
21688
McNAB / BRAESIDE PERNEEL BUILDING
2473 RUSSETT DRIVE, ARNPRIOR,
ONTARIO K7S 3G8

ORIGINAL PAGE SIZE ARCH D - 24" x 36"
KEY TO DETAIL LOCATION:
A - DETAIL NO.
B - DETAIL NO. ORIGIN

+VG ARCHITECTS
THE VENITIN GROUP LTD

A4.2

Plot Date: Oct 26, 2017 - 1:07pm By: stoenz

DRAWN BY: XX / RH CHECKED BY: YR

All dimensions and measurements must be checked and verified by the General Contractor.

WALL SECTIONS