



CLIENT:

CLIENT REF. #:

PROJECT:

PROPOSED NEW LINKED BUILDING

DISCLAIMER:
 THIS DRAWING AND DESIGN IS COMPRISED OF PROTECTED INFORMATION AND IS NOT TO BE REPRODUCED OR
 TRANSMITTED IN ANY FORM OR BY ANY MEANS, ELECTRONIC OR MECHANICAL, INCLUDING PHOTOCOPYING,
 RECORDING, OR BY ANY INFORMATION STORAGE AND RETRIEVAL SYSTEM, WITHOUT THE WRITTEN PERMISSION
 OF WSP GROUP INC. ALL RIGHTS ARE RESERVED. THIS DRAWING IS THE PROPERTY OF WSP GROUP INC. AND IS
 TO BE USED ONLY FOR THE PROJECT AND SITE SPECIFICALLY IDENTIFIED HEREIN. IT IS NOT TO BE REPRODUCED
 OR TRANSMITTED IN ANY FORM OR BY ANY MEANS, ELECTRONIC OR MECHANICAL, INCLUDING PHOTOCOPYING,
 RECORDING, OR BY ANY INFORMATION STORAGE AND RETRIEVAL SYSTEM, WITHOUT THE WRITTEN PERMISSION
 OF WSP GROUP INC. ALL RIGHTS ARE RESERVED.

DESIGNED FOR: RESIDENT


REV	DATE	DESCRIPTION	DATE
2	2015/05/08	ISSUED FOR CONSTRUCTION	
1	2014/10/27	ISSUED FOR SITE PLAN CON. INCL.	
1	2014/10/27	DATE	2014/10/27

PROJECT NO: 141-21584-00
 ORIGINAL SCALE: AS SHOWN
 DESIGNER: J.E.
 CHECKED BY: K.A.M.
 DATE: 2014/10/27
 FILING SCALE: 1:200
 FILING SCALE: 1:200


DISCIPLINE	TITLE
CIVIL	DETAILS

SHEET #	TOTAL SHEETS
3 OF 4	C1.3


ISSUED FOR CONSTRUCTION
 DATE OF: 2015/05/08

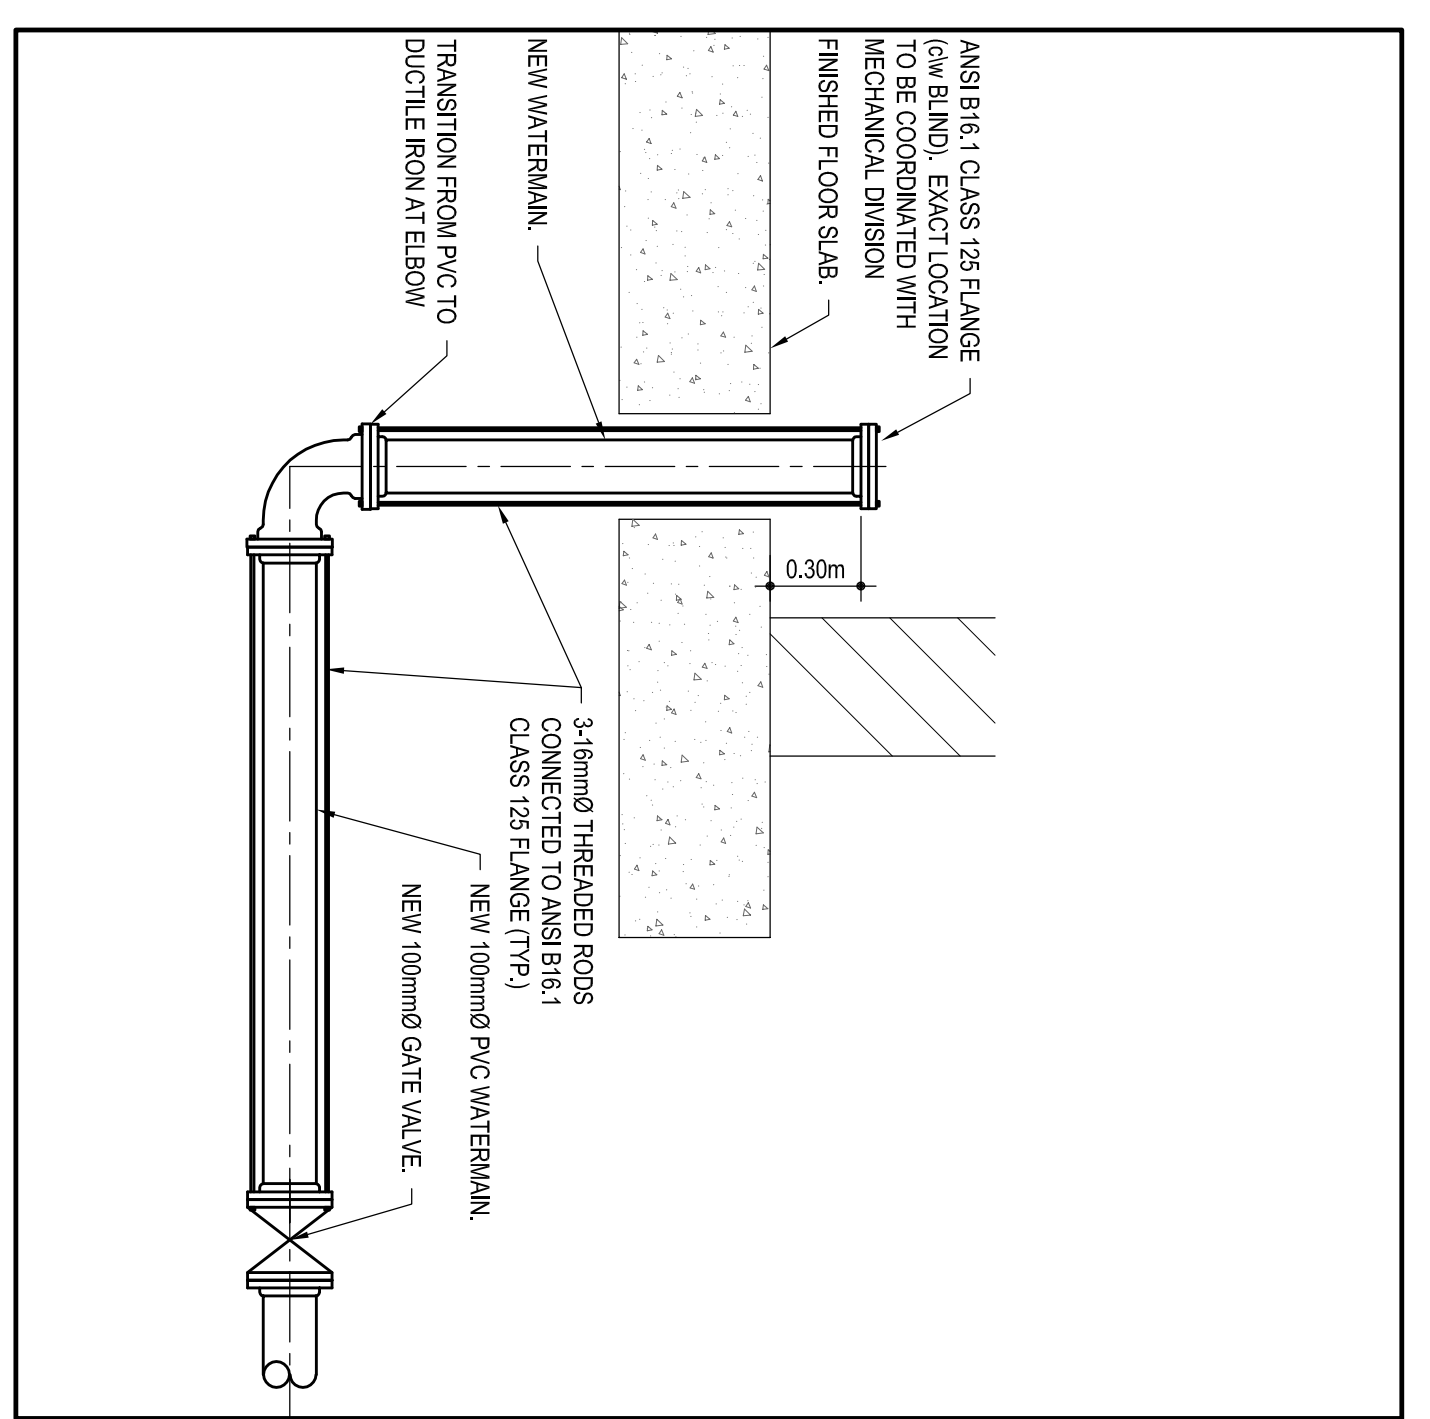


7 WATERMAN INSTALLATION AT BUILDING CONNECTION
 SCALE: N.T.S.

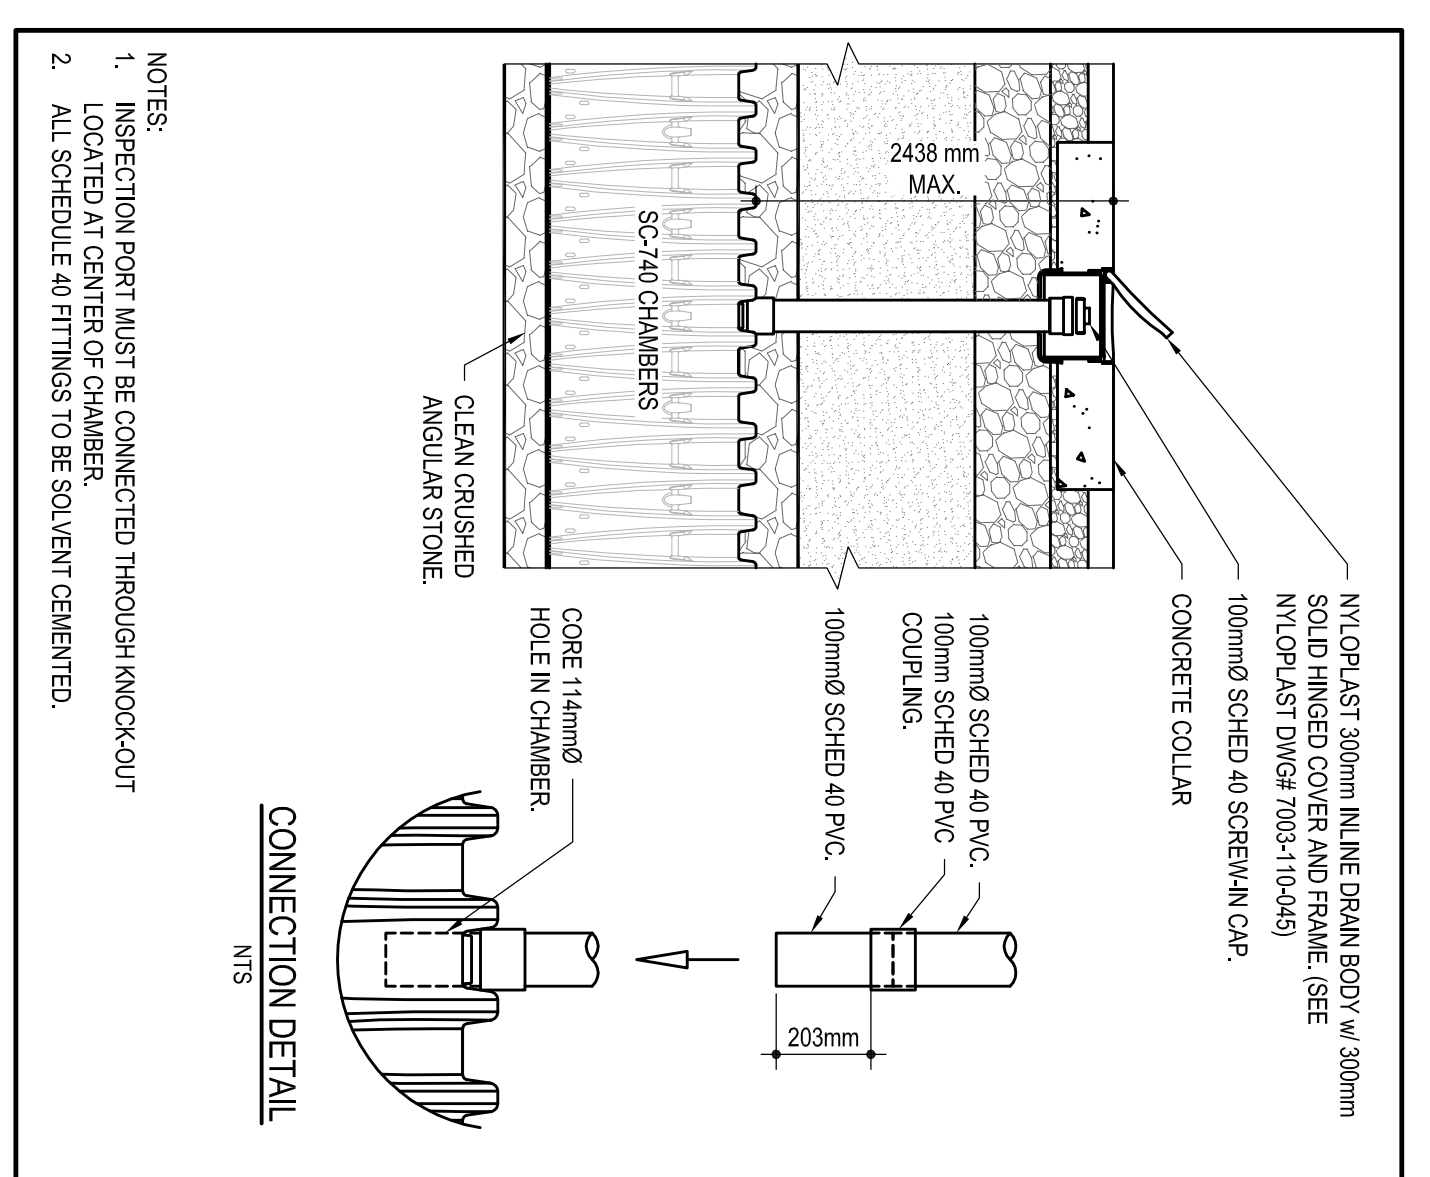


6 TYPICAL STORMTECH SC-740 CHAMBER SYSTEM
 SCALE: N.T.S.

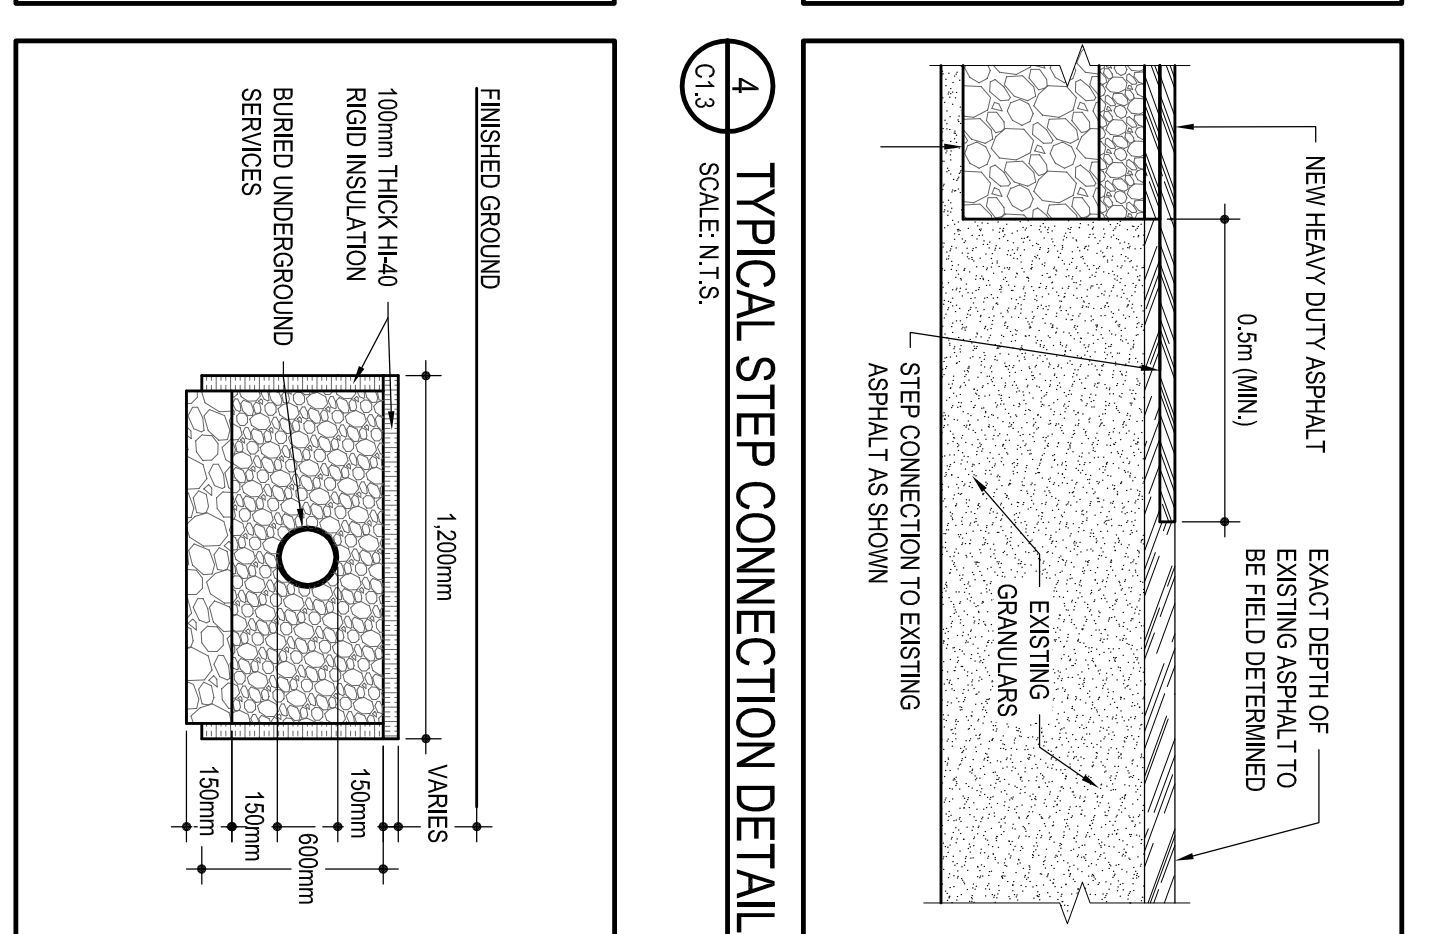


4 TYPICAL STEP CONNECTION DETAIL
 SCALE: N.T.S.

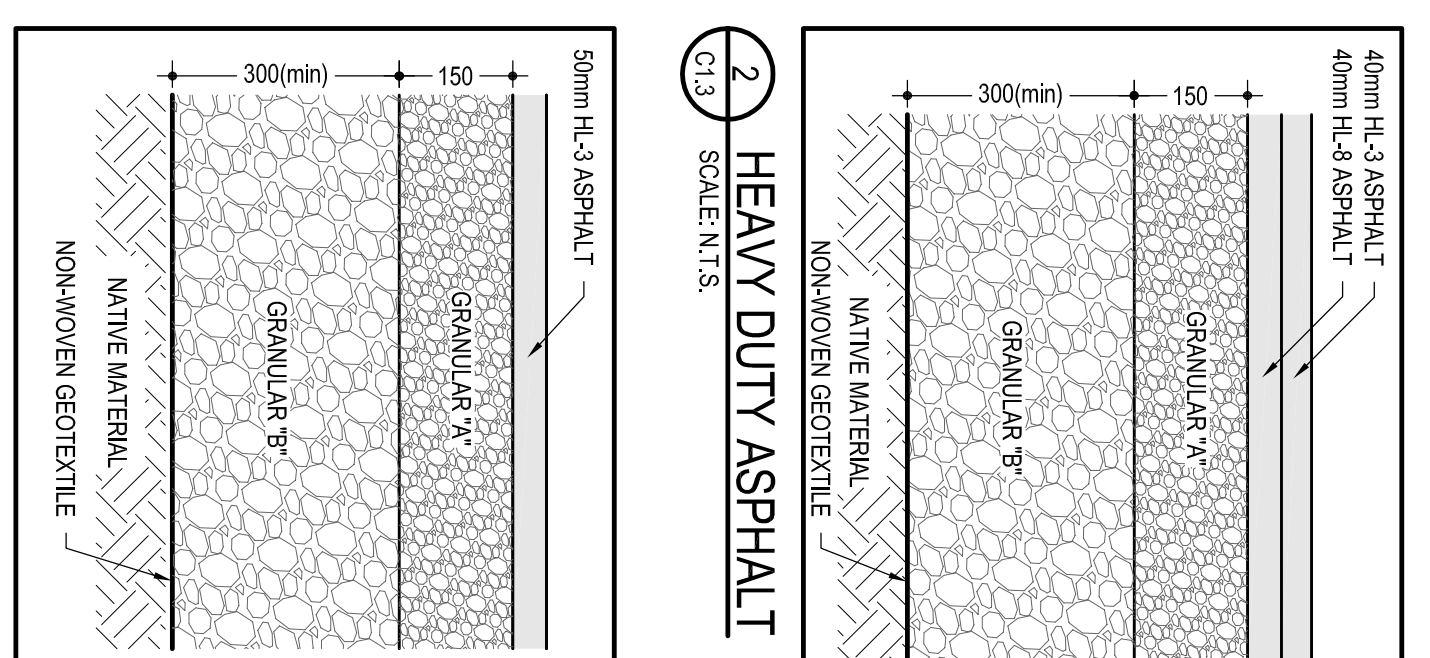


2 HEAVY DUTY ASPHALT
 SCALE: N.T.S.

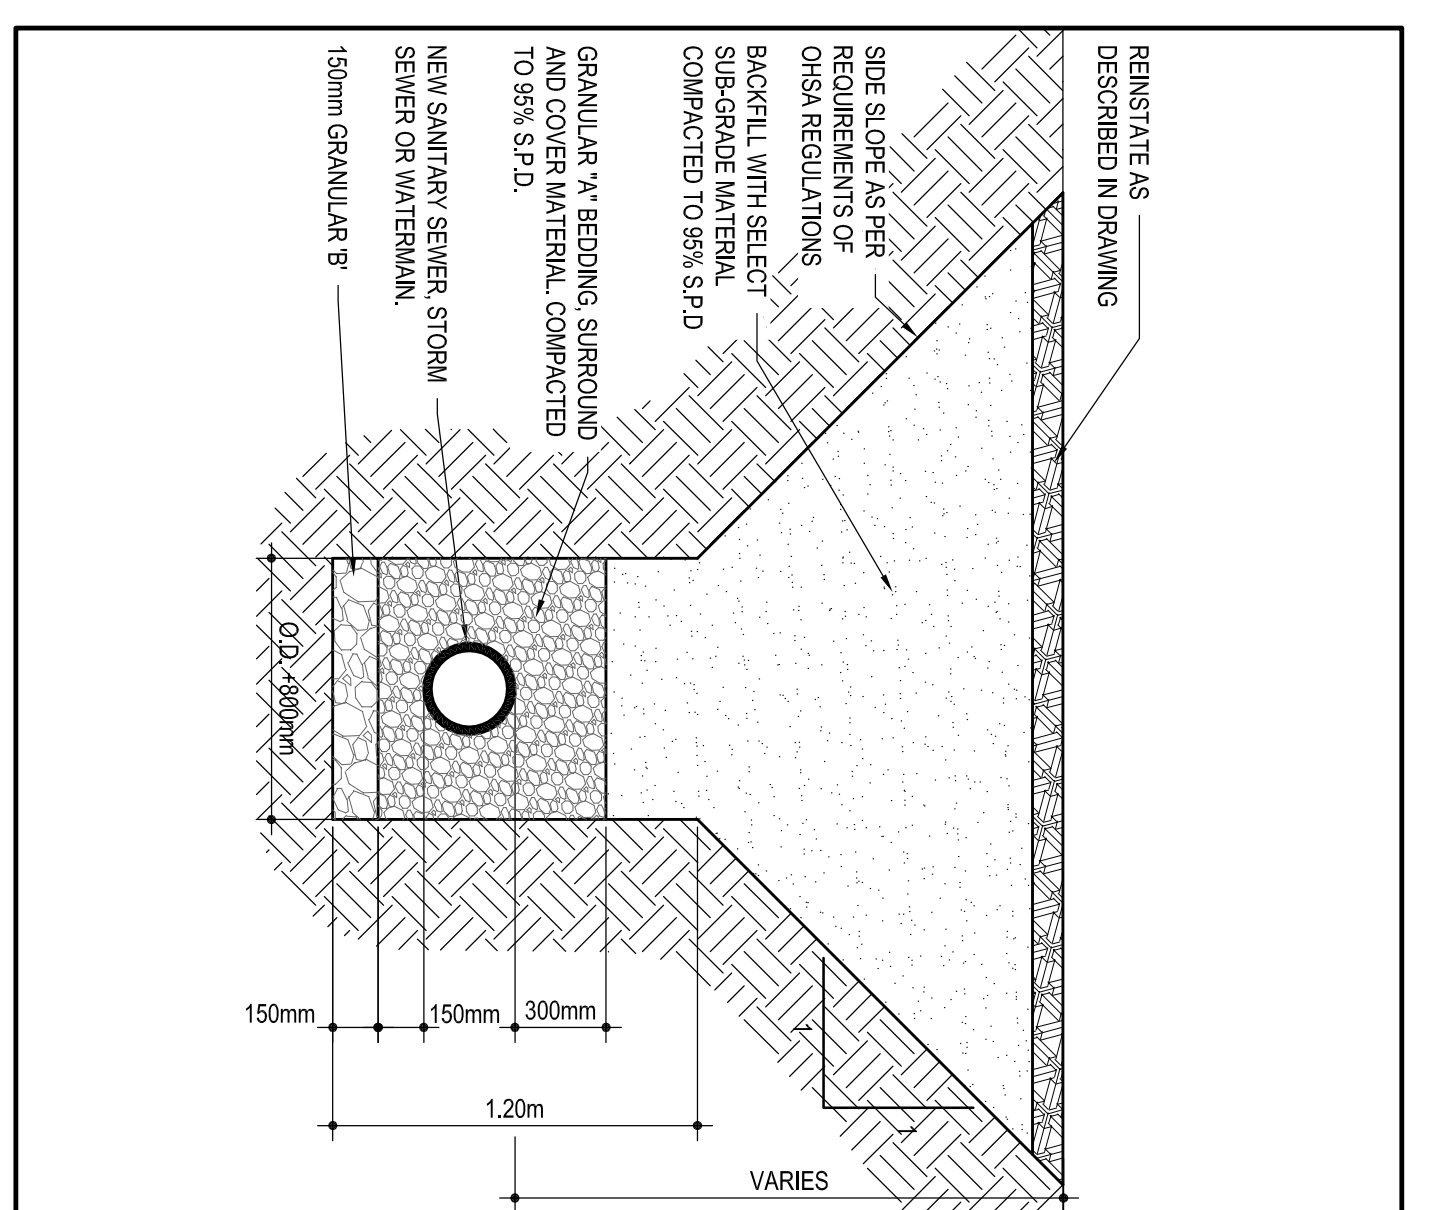


1 TYPICAL TRENCH DETAIL
 SCALE: N.T.S.

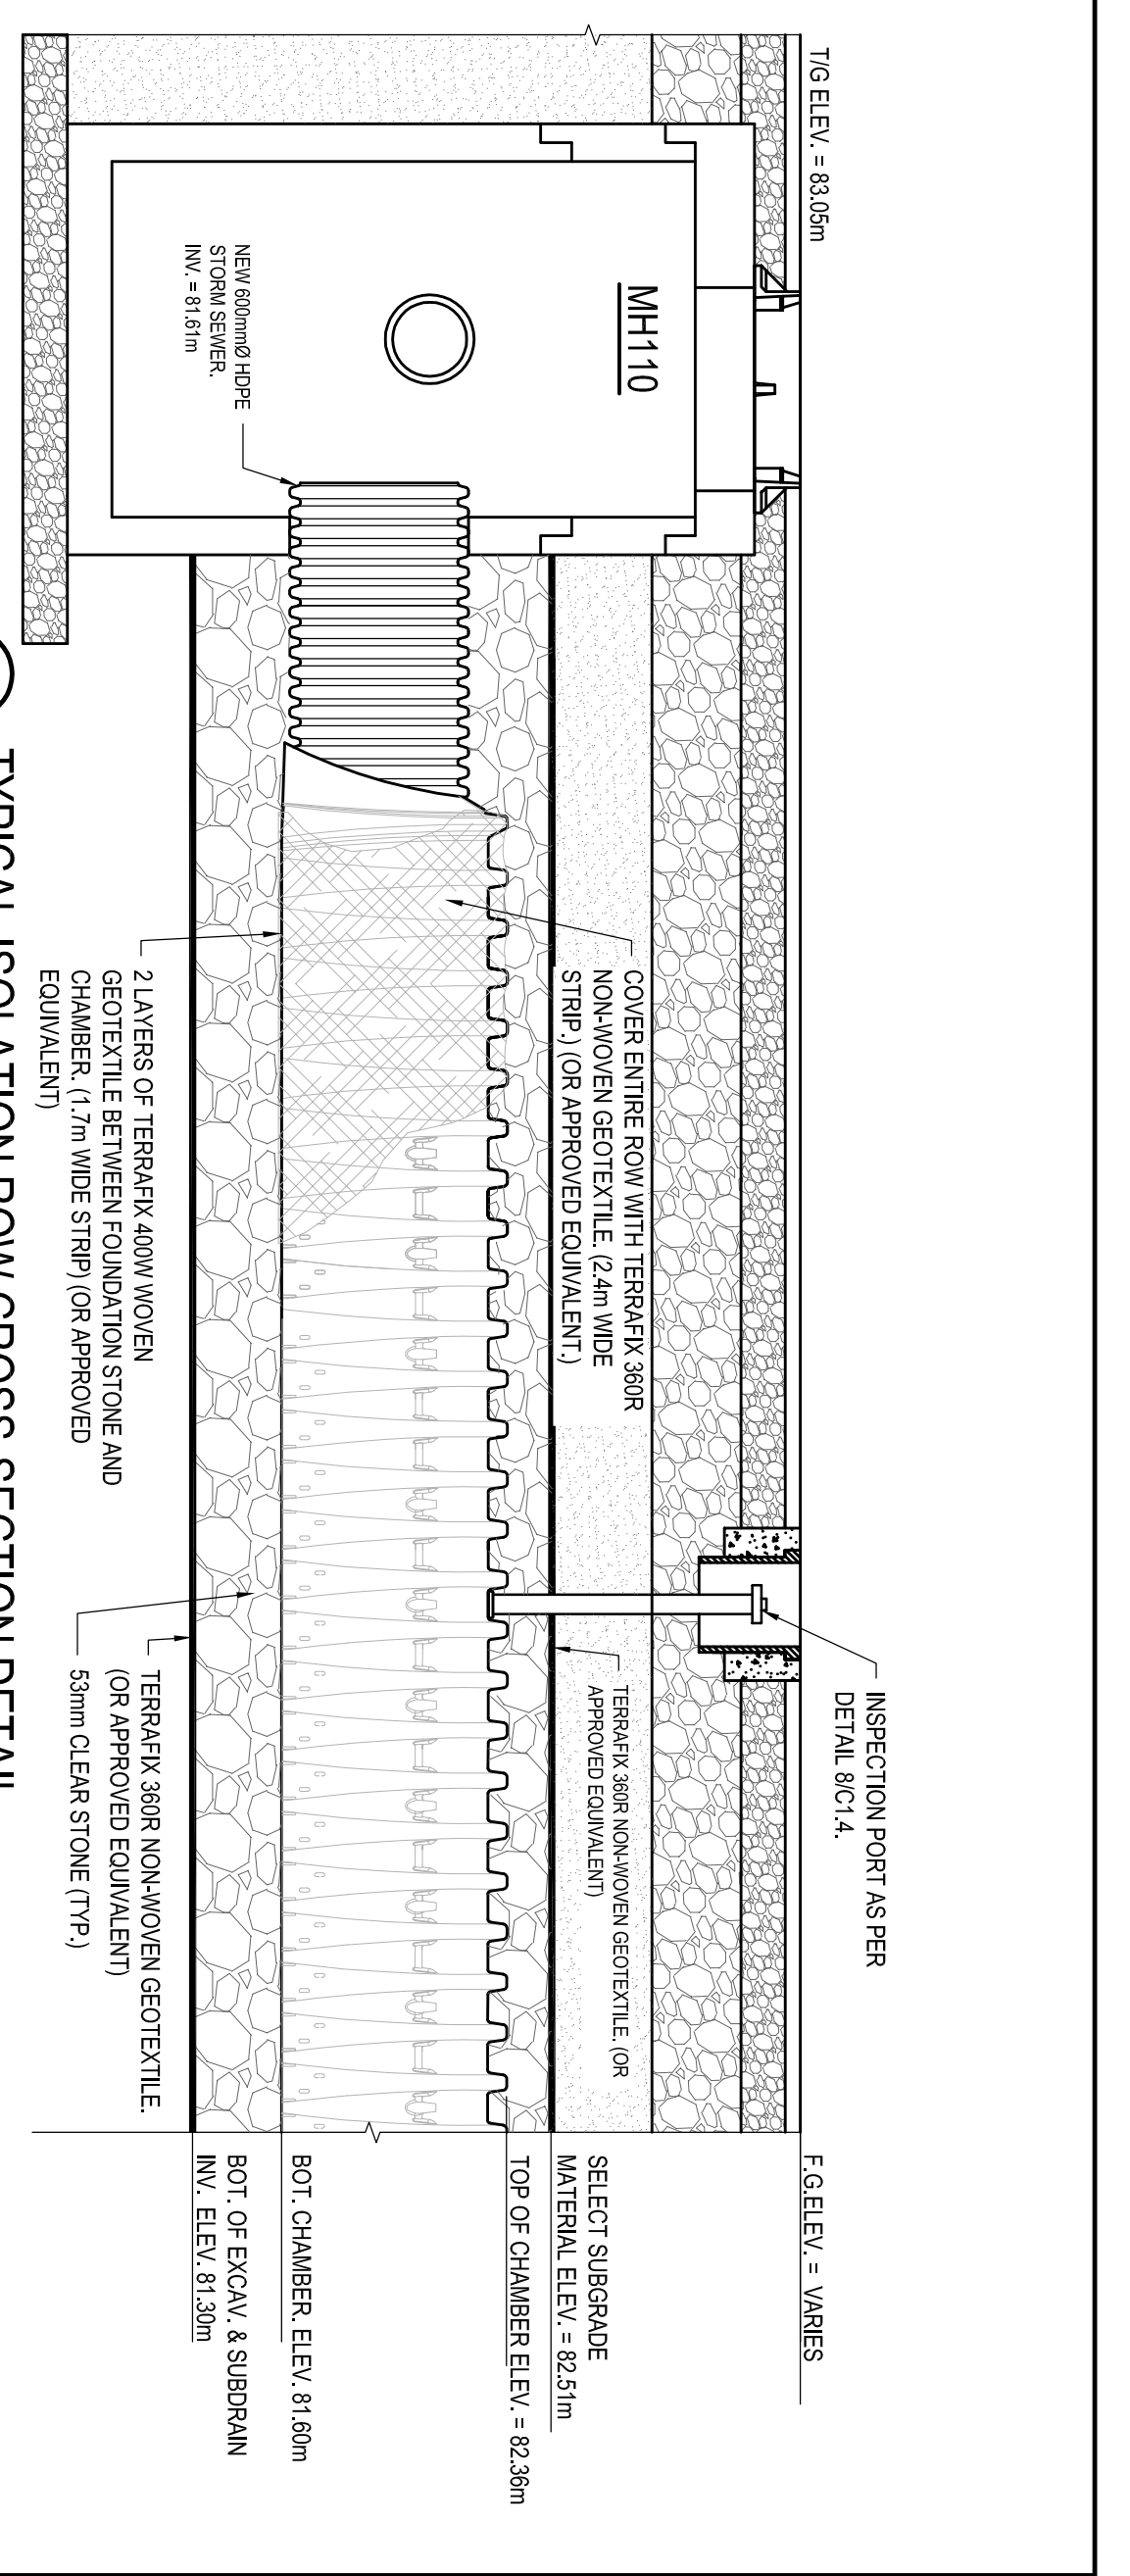


A TYPICAL ISOLATION ROW CROSS-SECTION DETAIL
 SCALE: 1:25

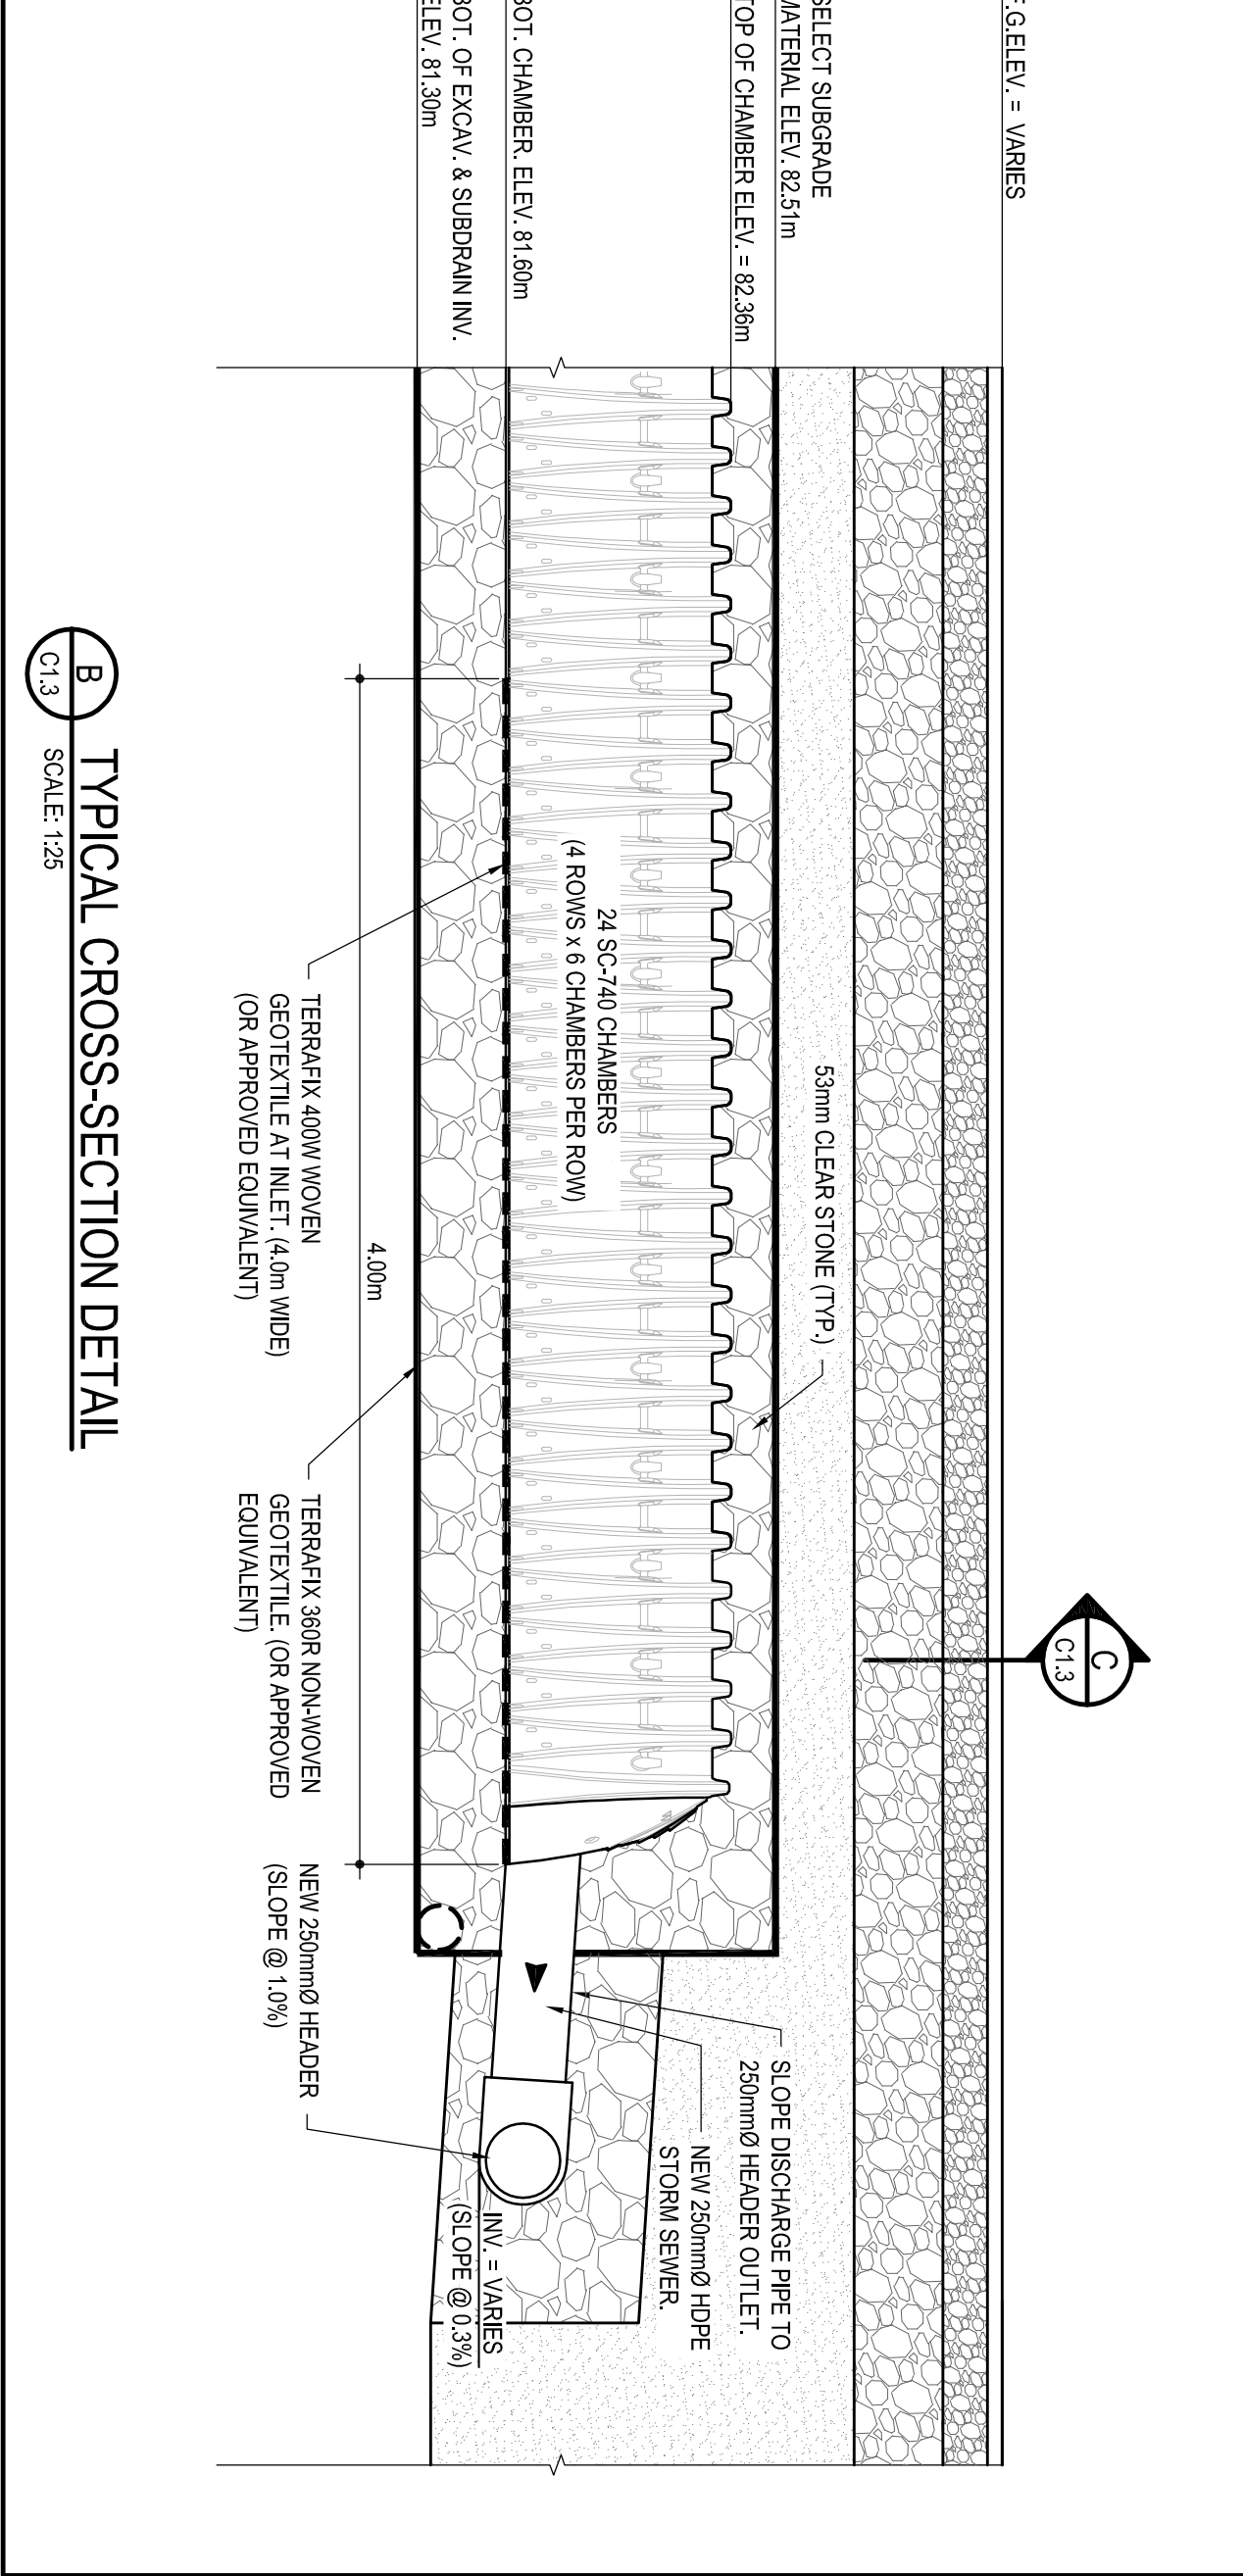

B TYPICAL CROSS-SECTION DETAIL
 SCALE: 1:25

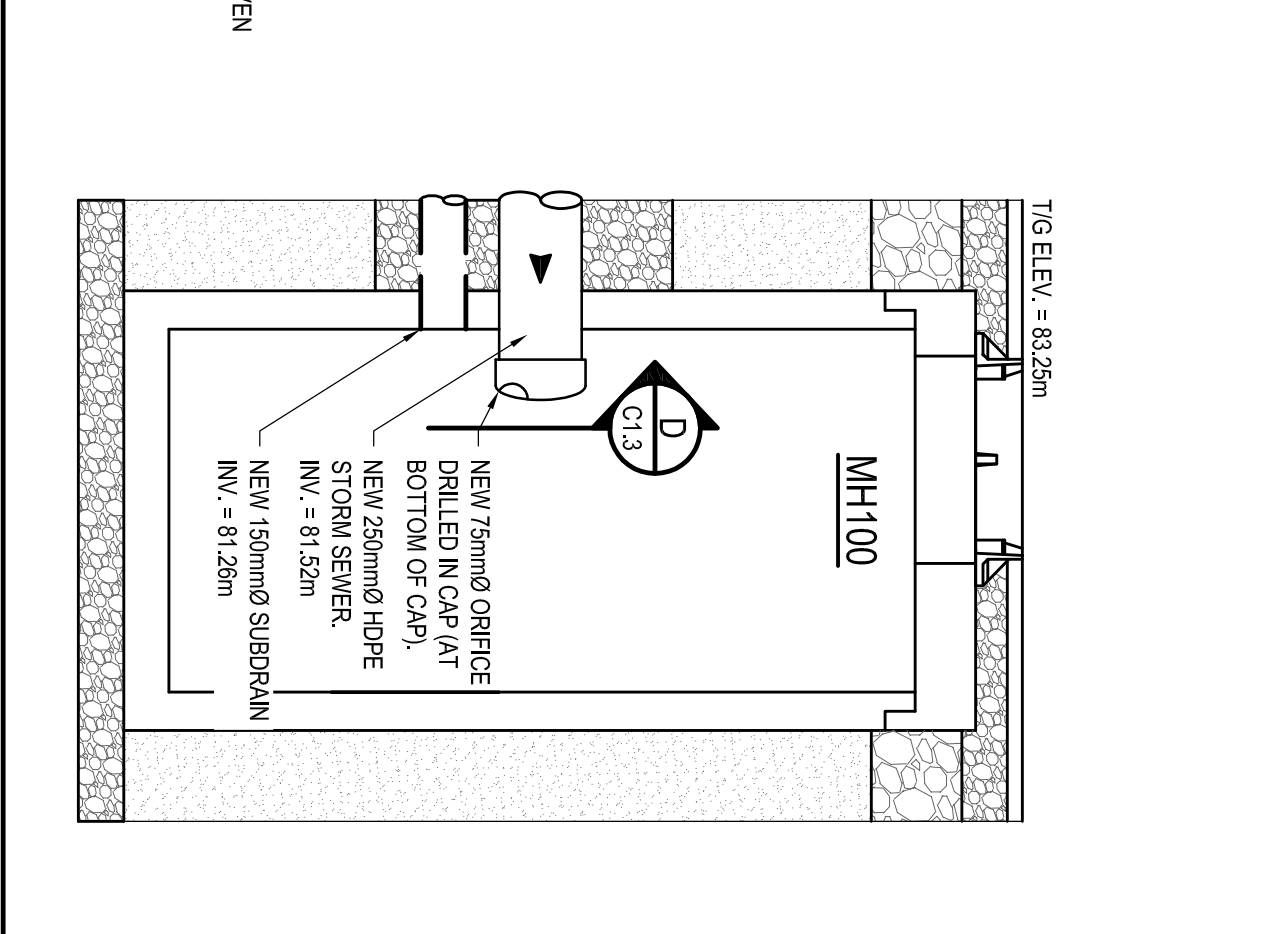

D CROSS-SECTION DETAIL
 SCALE: N.T.S.

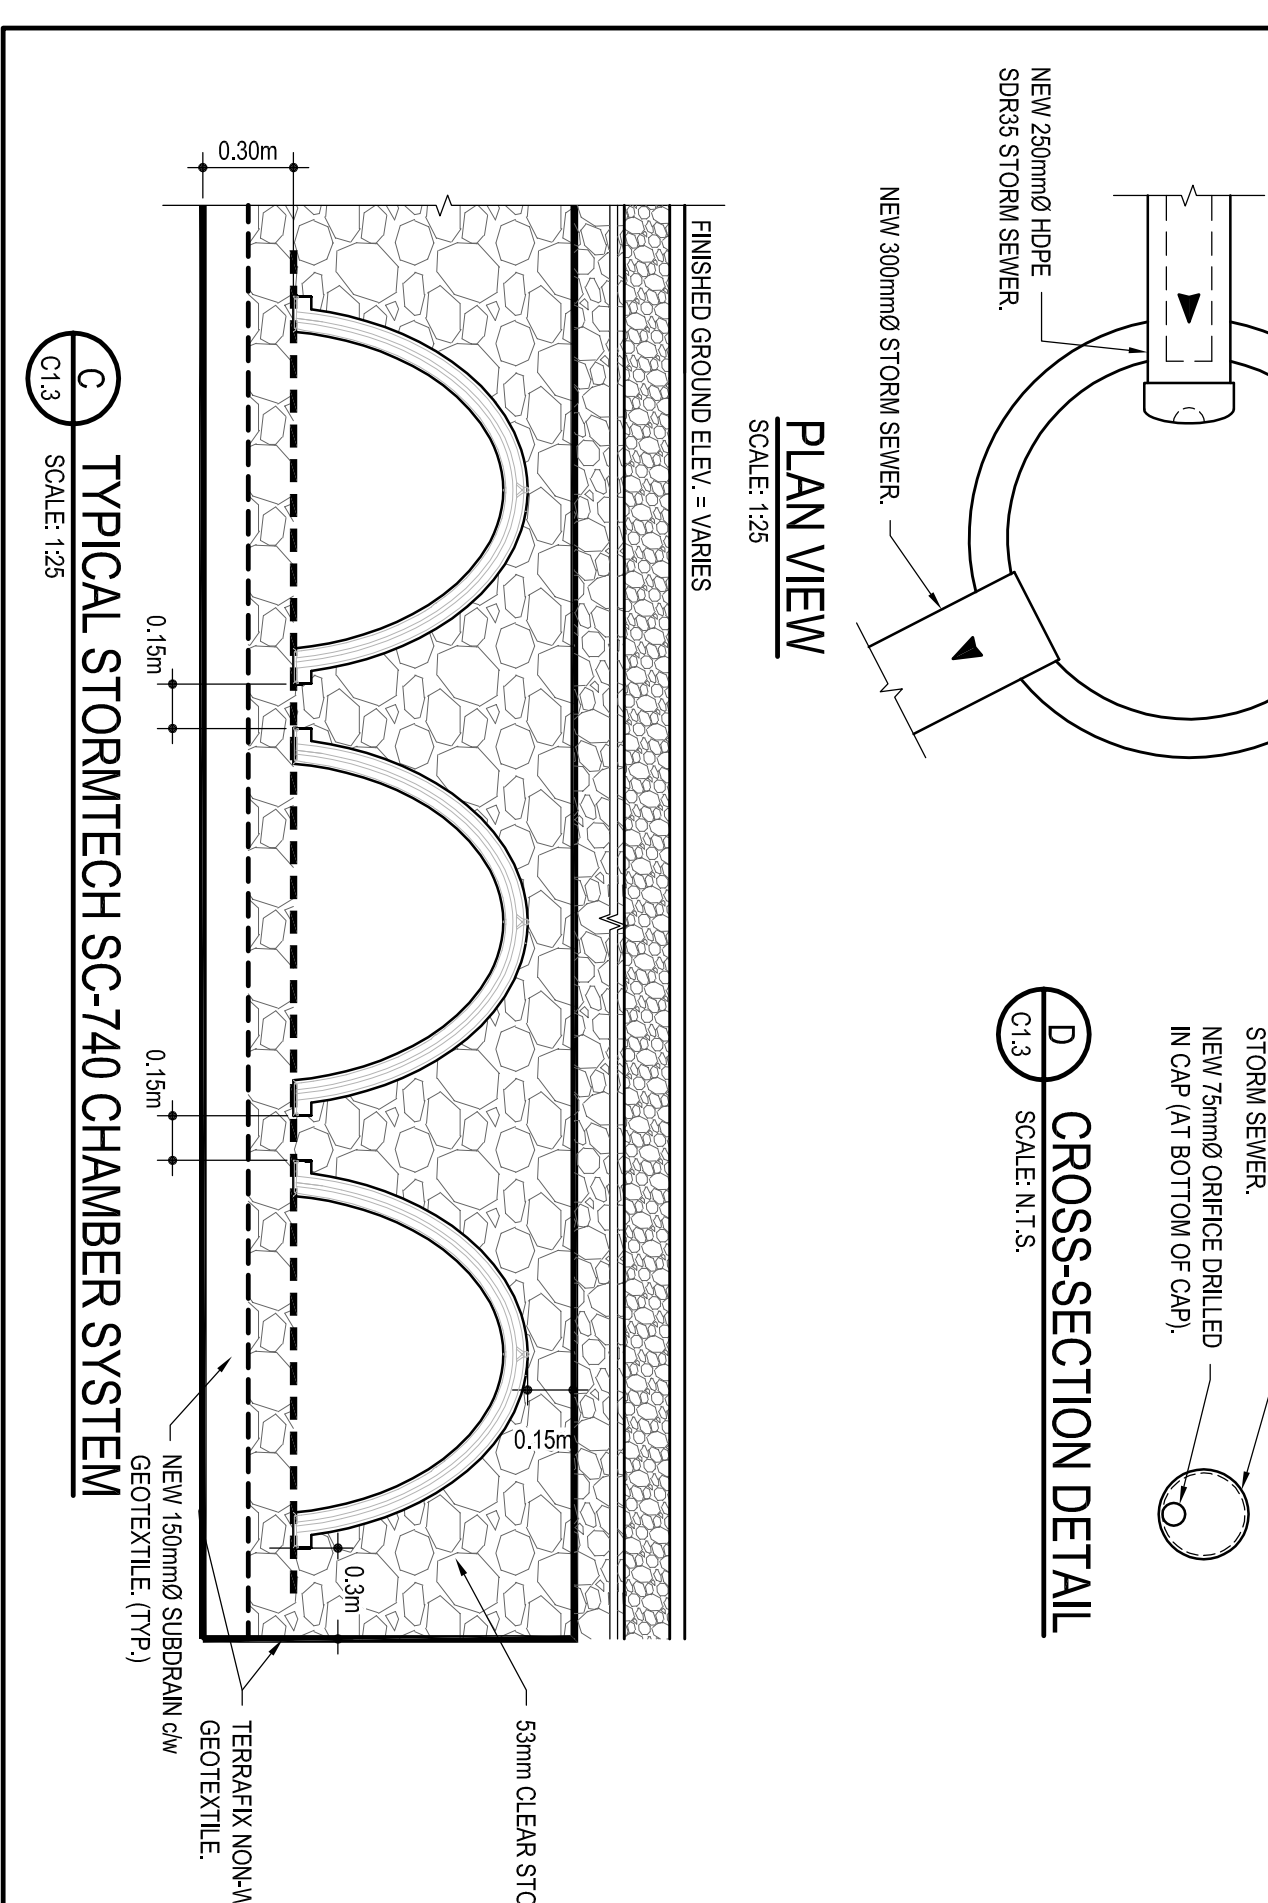

C TYPICAL STORMTECH SC-740 CHAMBER SYSTEM
 SCALE: 1:25