


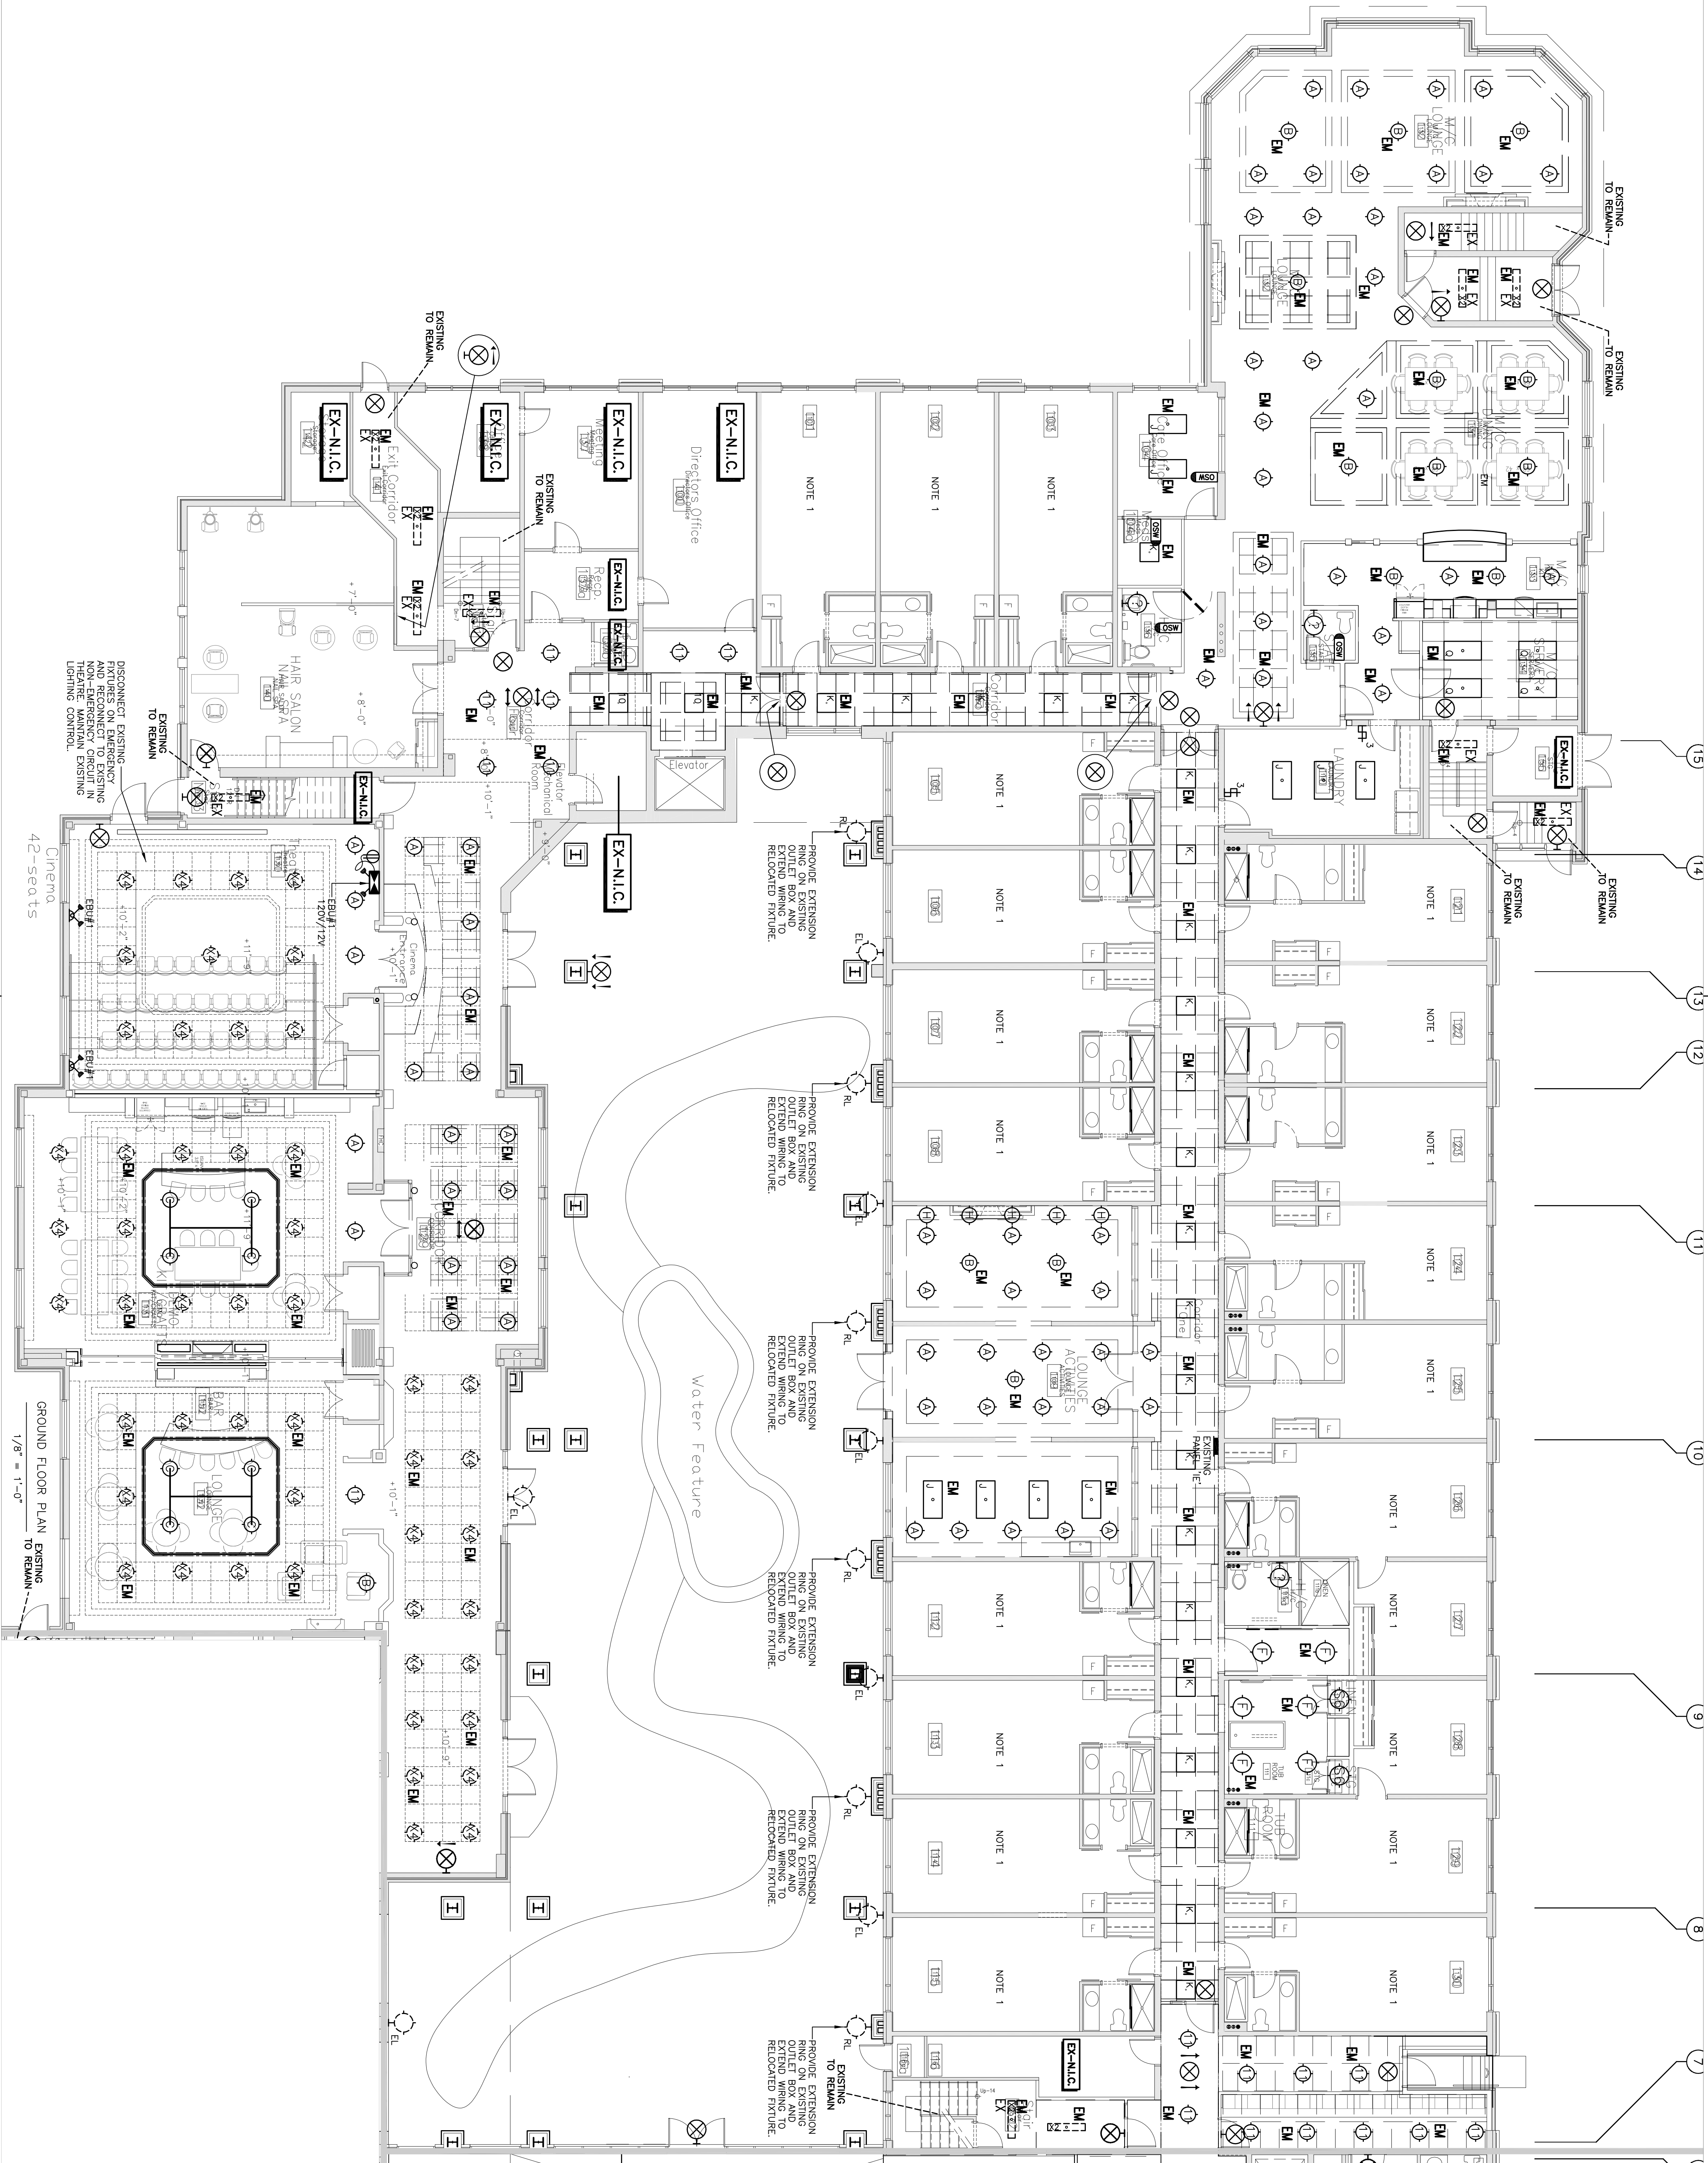

Drawing name: Z:\21stc\2014\14021 Southway INN RET HOME\Electrical\14021 E02 to E04 [Ground] Floor LIGHT (WING & TOWER) 18.dwg

SHEET 002, 003, 0 24" x 36" 1/8" = 1'-0"

DATE: 02/15/2014

PROJECT: SOUTHWAY INN RETRO-FIT RETIREMENT HOME

DESCRIPTION: ELECTRICAL PARTIAL GROUND FLOOR PLAN LIGHTING

JOB NO.: 001-14021

DATE: 02/15/2014

SCALE: 1/8" = 1'-0"

S.J. LAWRENCE ARCHITECT INCORPORATED

28 BROADWAY, SUITE 200, NEW YORK, NY 10013

TEL: (212) 691-1000 FAX: (212) 691-1001

WWW.SJLAWRENCEARCHITECT.COM

DATE: 02/15/2014

REVISION: 01 DEC 20/14 ISSUED FOR PERMIT

BY: [Signature]

DATE: 02/15/2014

REVISION: 01 DEC 20/14 ISSUED FOR PERMIT

BY: [Signature]

