


LEGEND

- TC = 4' x 2' TEACHER'S CABINET, SEE SPECIFICATION DOCUMENTS
- TE = 18" x 18" TELE-COMMUNICATION CENTRE, SEE SPECIFICATION DOCUMENTS
- WF = WALL MOUNTED WATER FOUNTAIN, SEE MECHANICAL DOCUMENTS
- TB-1 = 48" x 9" TACK BOARD (TYP. IN ALL CLASSROOMS) SEE SPECIFICATION DOCUMENTS
- WB-1 = 96" x 72" WHITEBOARD (TYP. IN ALL CLASSROOMS) SEE SPECIFICATION DOCUMENTS

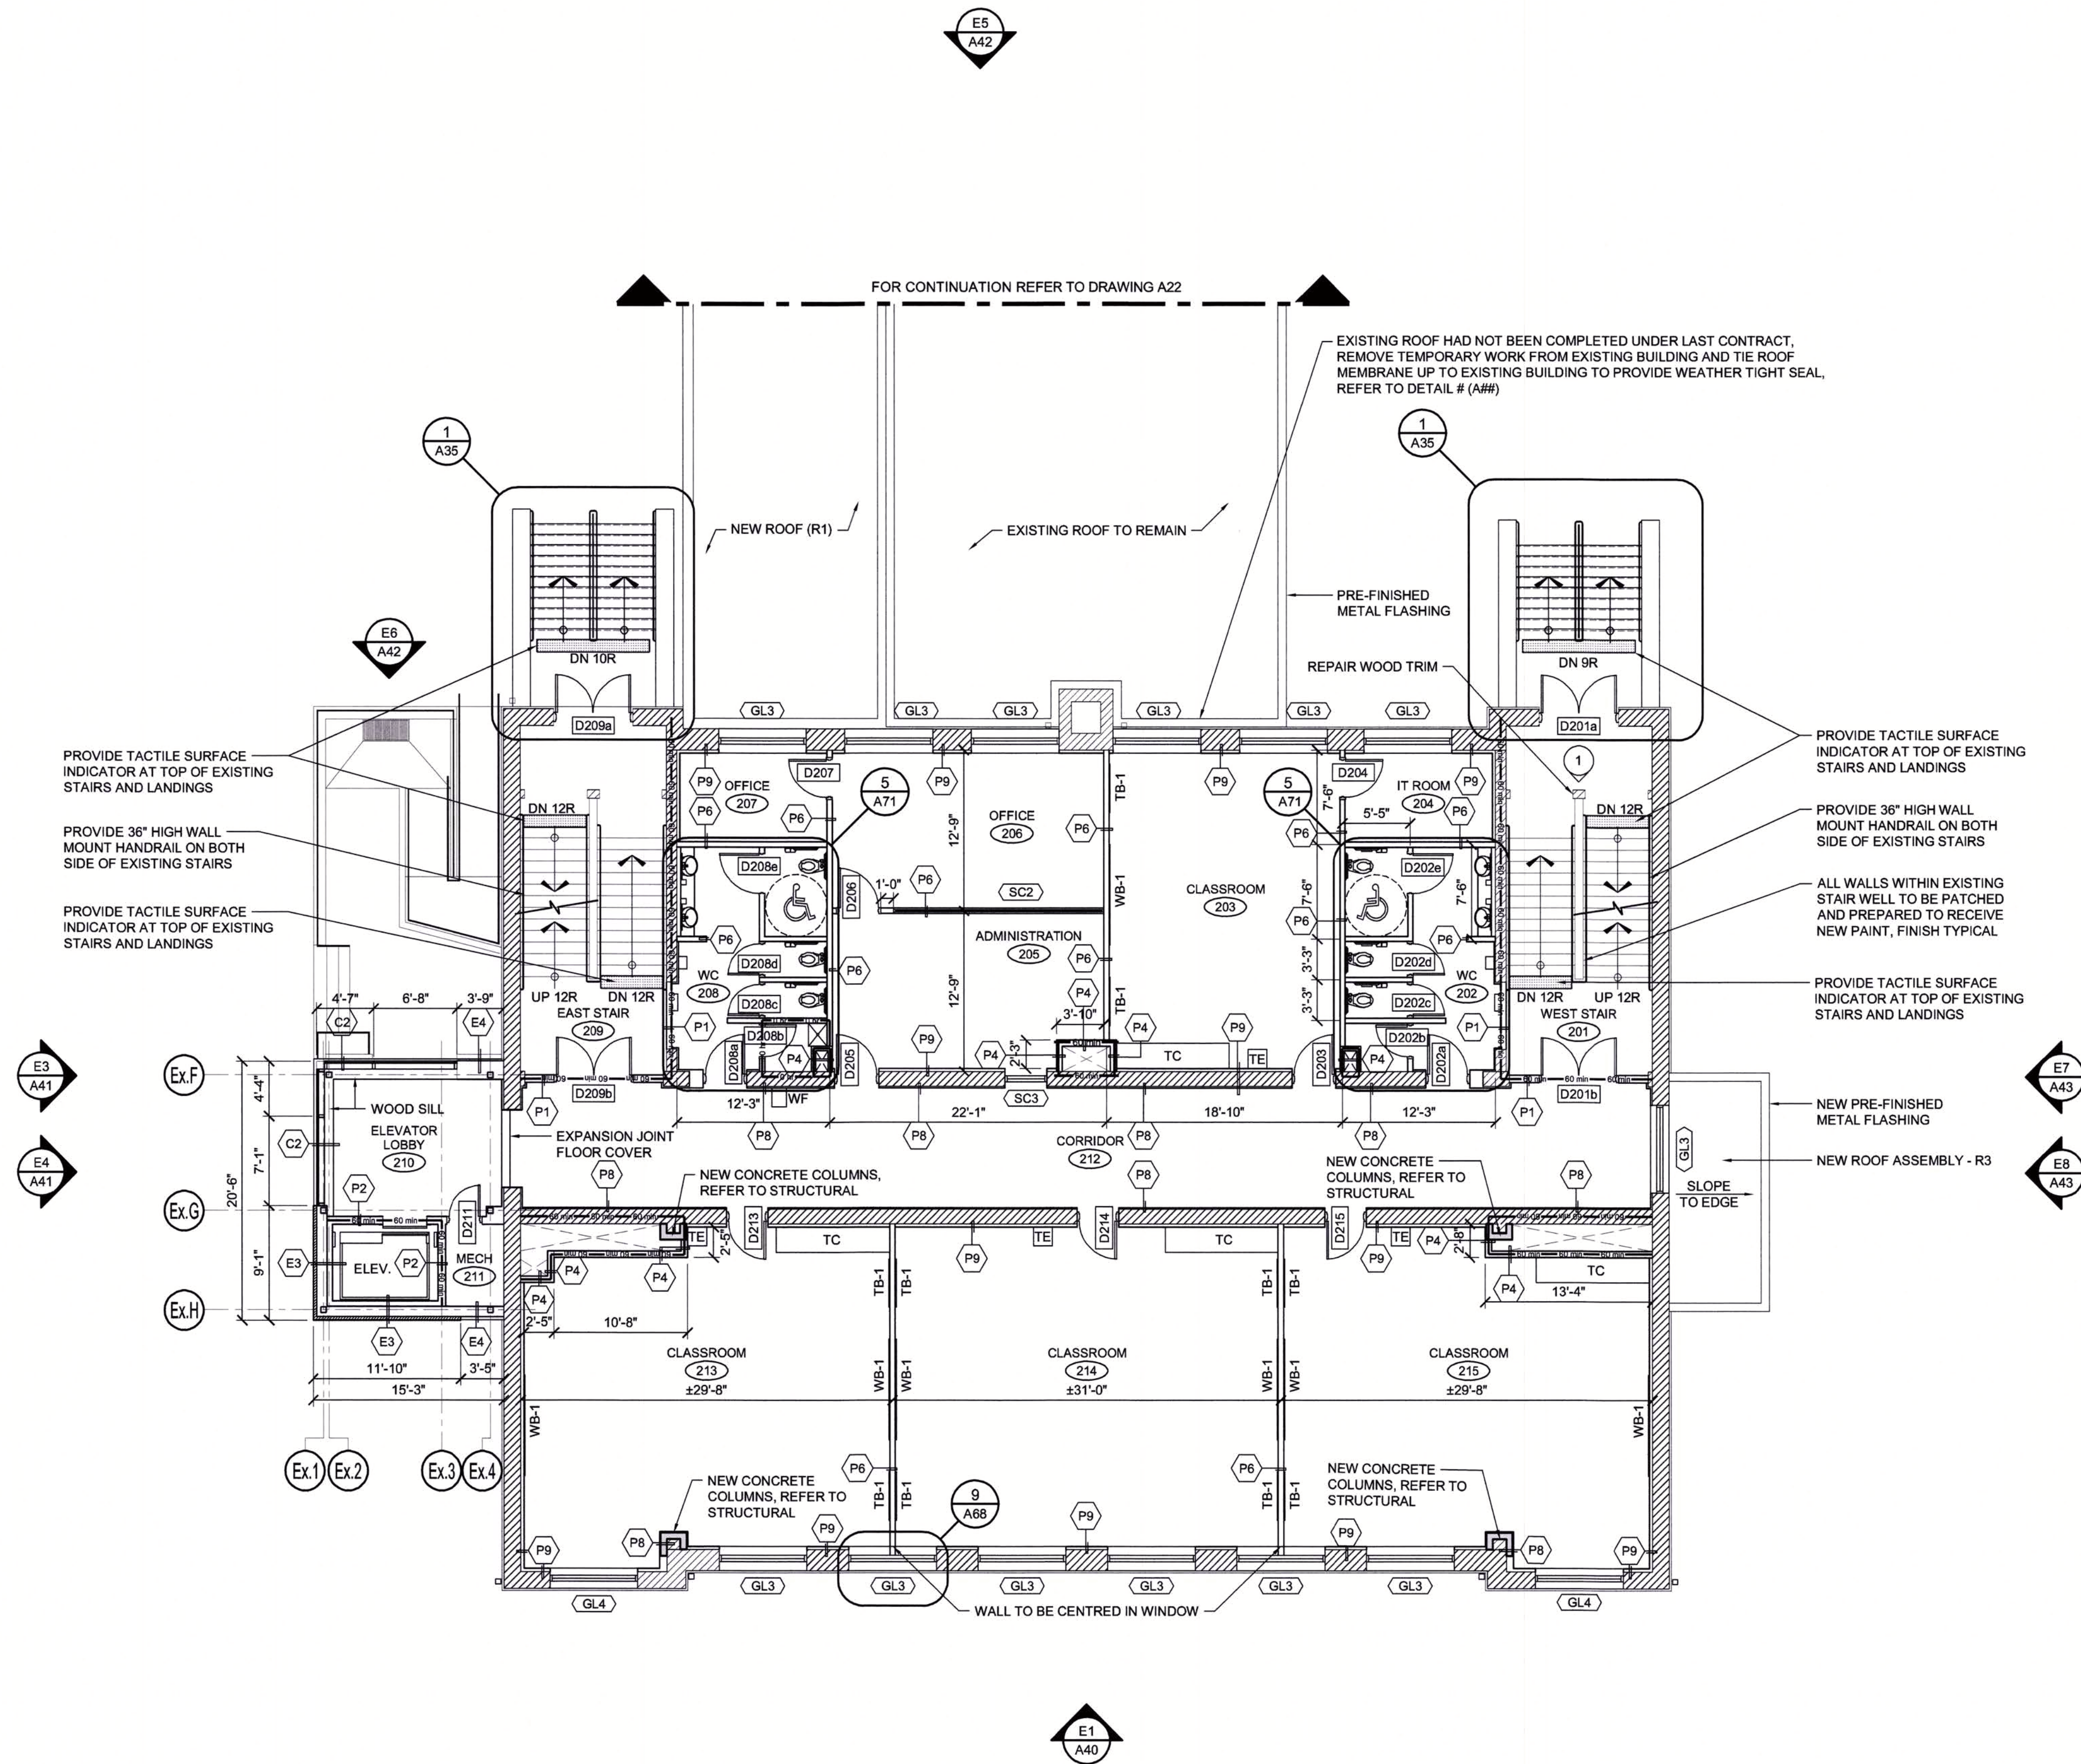

1 STAIRWELL WOOD TRIM

1 SECOND FLOOR PLAN  
A12  
SCALE: 1/8" = 1'-0"

|     |                  |          |
|-----|------------------|----------|
| 1   | FOR TENDER       | 01/06/18 |
| No. | ISSUE / REVISION | DDMMYY   |

This drawing is copyright protected and may not be reproduced or used for purposes other than execution of the described work without the express written consent of J.L. Richards & Associates Limited.

VERIFY SHEET SIZE AND SCALES. BAR TO THE RIGHT IS 1" IF THIS IS A FULL SIZE DRAWING.

SCALE: 0 1'

CLIENT:  
 Conseil des écoles publiques de l'Est de l'Ontario

CONSULTANT:  
 McIntosh Perry Consulting Engineers Ltd.

CONSULTANT:  
 J.L. Richards ENGINEERS - ARCHITECTS - PLANNERS

CONSULTANT:  
 PAGEAU MOREL  
www.pageaumorel.com  
Gatineau

PROFESSIONAL STAMP  
 ONTARIO ASSOCIATION OF ARCHITECTS  
SÉBASTIEN RACINE  
LICENCE 5441

PROJECT NORTH  


PROJECT:  
MAISON DE LA FRANCOPHONIE D'OTTAWA  
2720 RICHMOND ROAD, OTTAWA

DRAWING:  
SECOND FLOOR PLAN

|                 |            |
|-----------------|------------|
| DESIGN: SD      | DRAWING #: |
| DRAWN: MM       | A12        |
| CHECKED: SD     |            |
| JLR # 27672-001 |            |