



File Location: R:\27000\27672-000.1 - CEPEO - 2720 Richmond Road (CMFO)\JLF DWGArch\27672 - A40.dwg

EXTERIOR FINISH LEGEND	
(C1)	PRE-FINISHED METAL CLADDING CHARCOAL
(C2)	ALUMINUM COMPOSITE PANEL CHARCOAL
(F1)	PRE-FINISHED METAL FLASHING CHARCOAL
(G1)	CLEAR THERMAL GLAZING
(G2)	SPANDREL PANEL c/w INSULATED BACK PAN
(M1)	MASONRY VENEER TAPESTRY MAGNUM BROWN RANGE
(M2)	MASONRY VENEER TAPESTRY MAGANESE DARK RANGE
(M3)	LIMESTONE BANDING MATCH EXISTING COLOR
(R1)	ASPHALT SHINGLES DARK GRAY

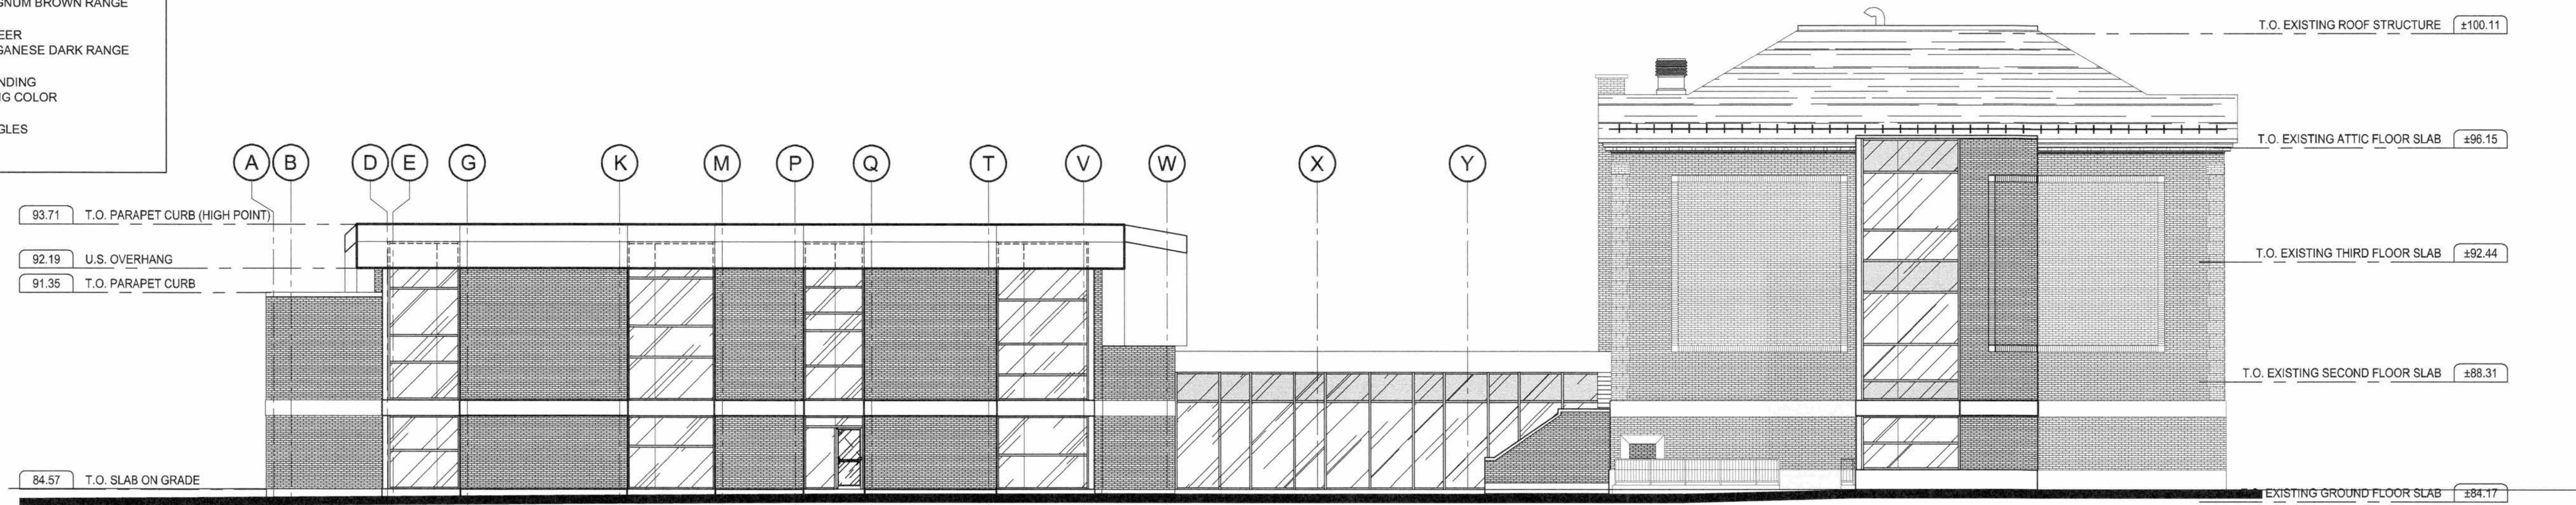

E3 EAST ELEVATION - ROB ROY ROAD
A41 SCALE: 3/32" = 1'-0"

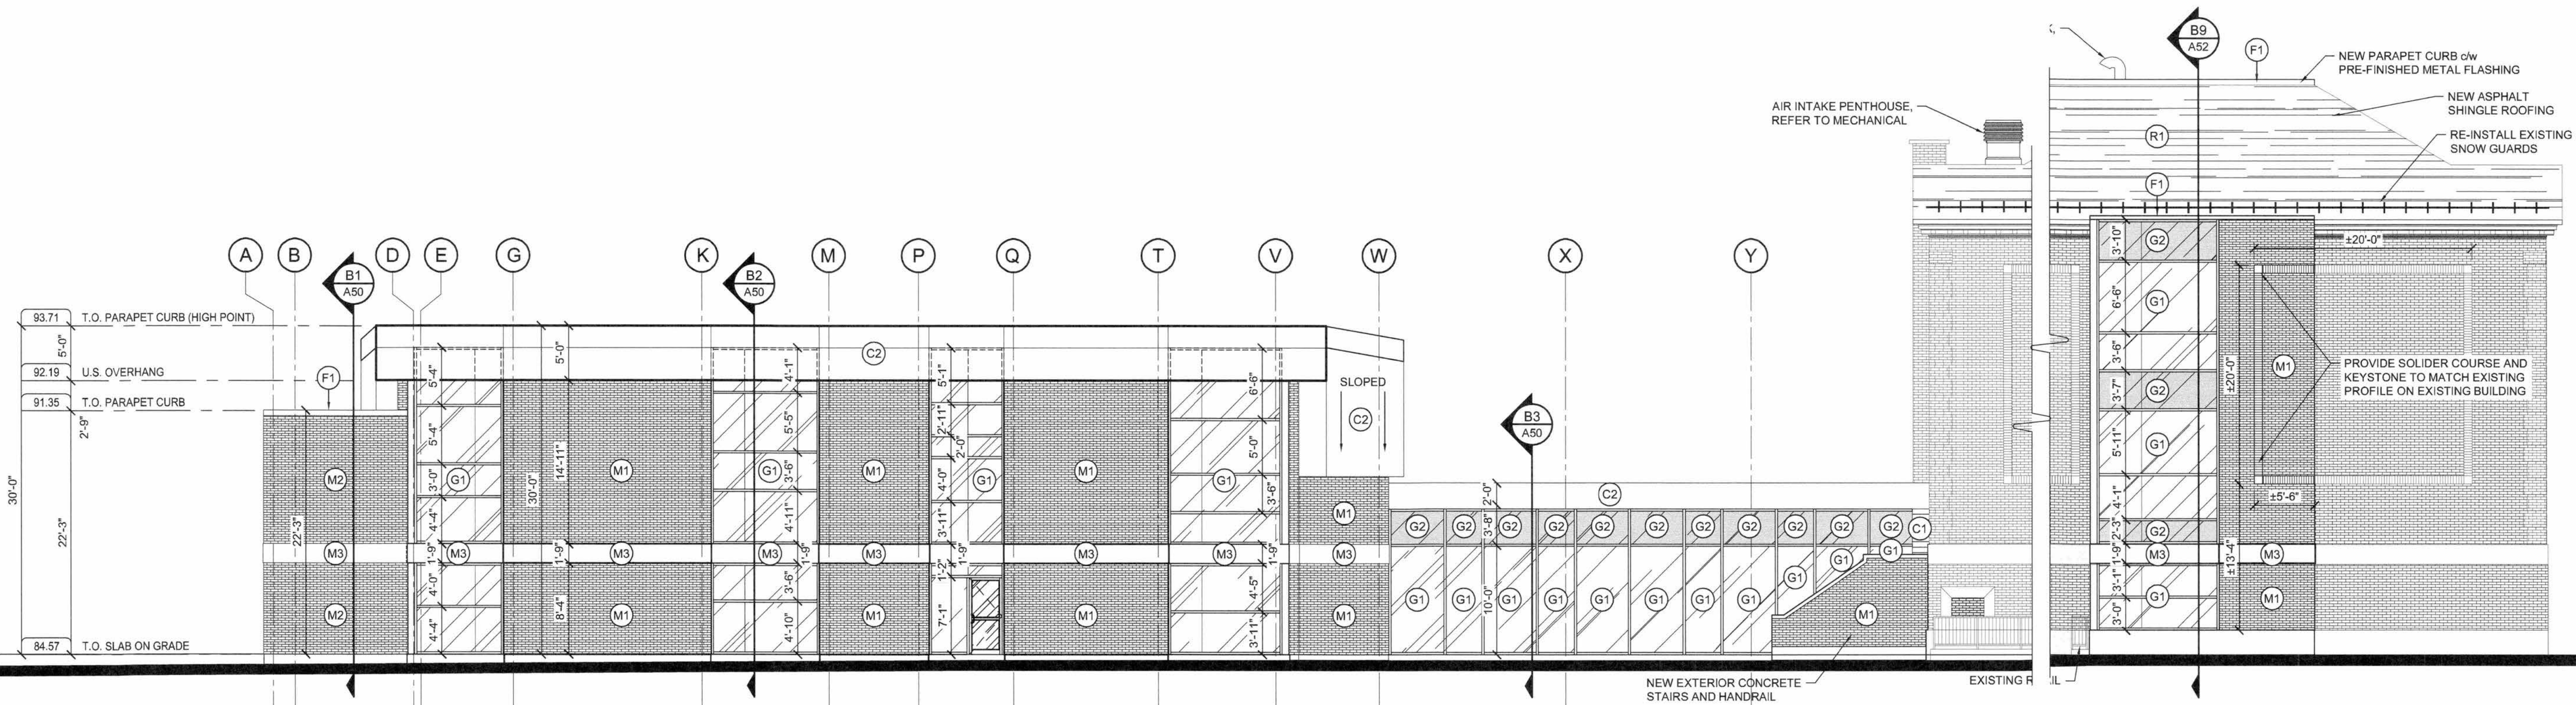

E4 ENLARGED EAST ELEVATION
A41 SCALE: 1/8" = 1'-0"

1	FOR TENDER	01/06/18
No.	ISSUE / REVISION	DDMMYY

This drawing is copyright protected and may not be reproduced or used for purposes other than execution of the described work without the express written consent of J.L. Richards & Associates Limited.

VERIFY SHEET SIZE AND SCALES. BAR TO THE RIGHT IS 1" IF THIS IS A FULL SIZE DRAWING.

SCALE: 0 1'

CLIENT:
 Conseil des écoles publiques de l'Est de l'Ontario

CONSULTANT:
 McINTOSH PERRY Consulting Engineers Ltd.

CONSULTANT:
 J.L. Richards ENGINEERS - ARCHITECTS - PLANNERS

CONSULTANT:
 PAGEAU MOREL
www.pageaumorel.com
Gatineau

PROFESSIONAL STAMP
 ONTARIO ASSOCIATION OF ARCHITECTS
SÉBASTIEN RACINE
LICENSEE 5441
PROJECT NORTH

PROJECT:
MAISON DE LA FRANCOPHONIE D'OTTAWA
2720 RICHMOND ROAD, OTTAWA

DRAWING:
EAST ELEVATION

DESIGN: SD	DRAWING #:
DRAWN: MM	A41
CHECKED: SD	
JLR # 27672-001	

PLOT DATE: June 1, 2018 11:00:44 AM