



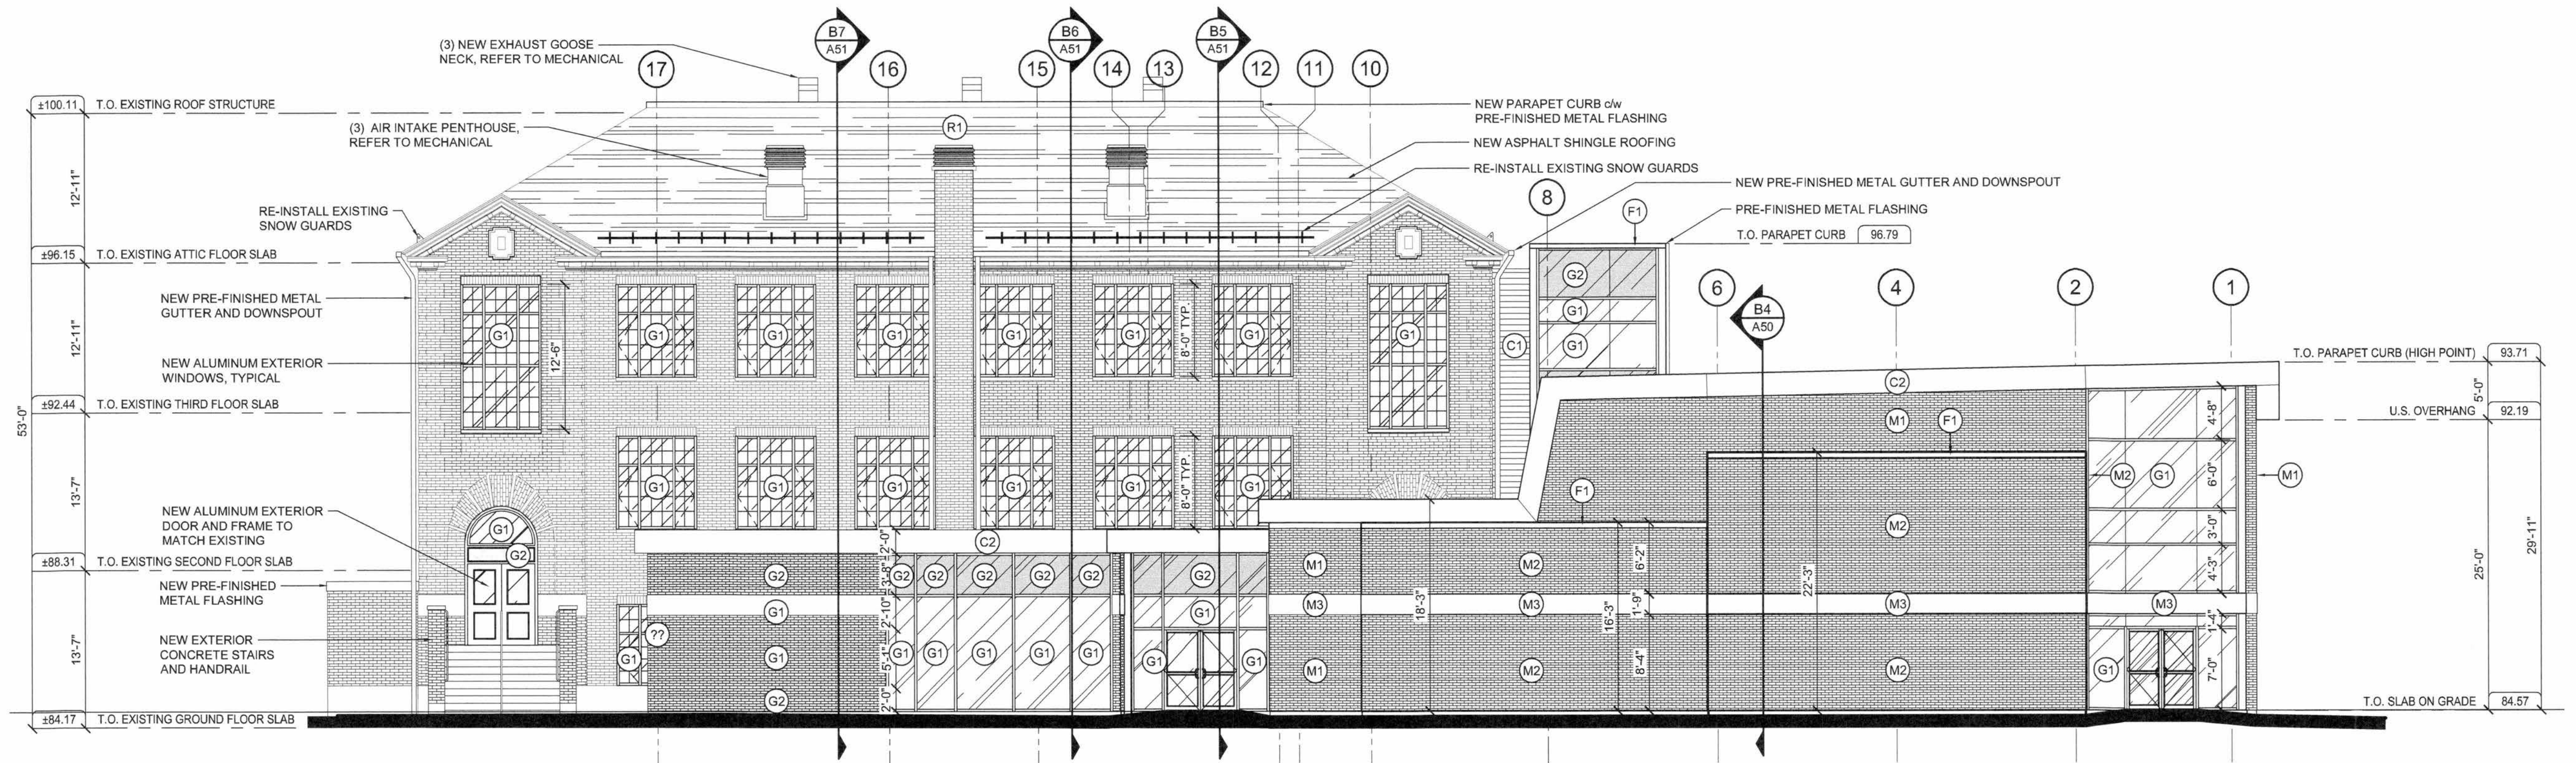

E5 SOUTH ELEVATION
A42 SCALE: 1/8" = 1'-0"

EXTERIOR FINISH LEGEND

- (C1) PRE-FINISHED METAL CLADDING CHARCOAL
- (C2) ALUMINUM COMPOSITE PANEL CHARCOAL
- (F1) PRE-FINISHED METAL FLASHING CHARCOAL
- (G1) CLEAR THERMAL GLAZING
- (G2) SPANDREL PANEL w/ INSULATED BACK PAN
- (M1) MASONRY VENEER TAPESTRY MAGNUM BROWN RANGE
- (M2) MASONRY VENEER TAPESTRY MAGANESE DARK RANGE
- (M3) LIMESTONE BANDING MATCH EXISTING COLOR
- (R1) ASPHALT SHINGLES DARK GRAY

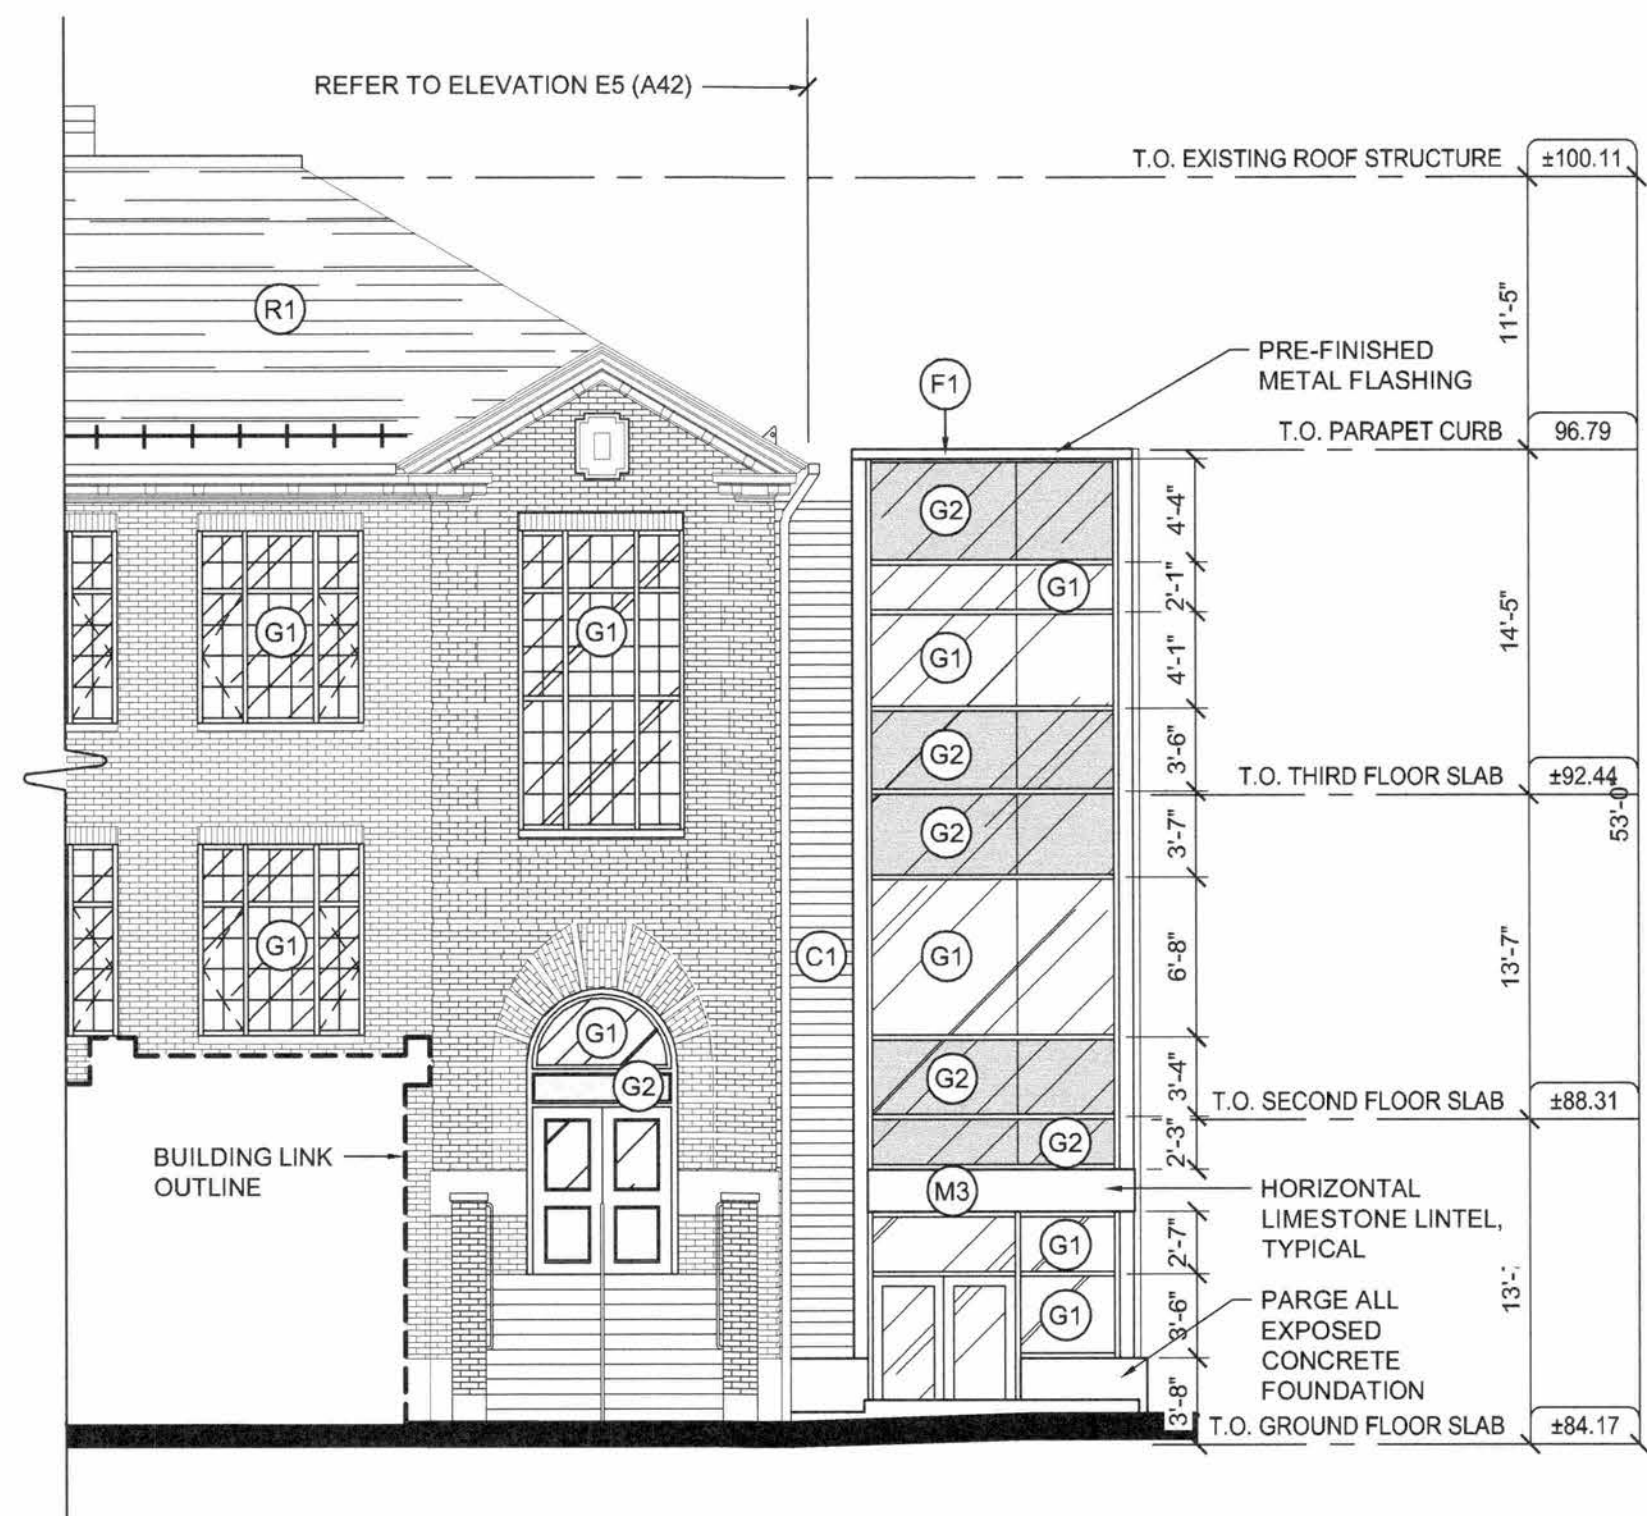

E6 PARTIAL SOUTH ELEVATION
A42 SCALE: 1/8" = 1'-0"

1	FOR TENDER	01/06/18
No.	ISSUE / REVISION	DD/MM/YY

This drawing is copyright protected and may not be reproduced or used for purposes other than execution of the described work without the express written consent of J.L. Richards & Associates Limited.

VERIFY SHEET SIZE AND SCALES. BAR TO THE RIGHT IS 1" IF THIS IS A FULL SIZE DRAWING.

CLIENT:
Conseil des écoles publiques de l'Est de l'Ontario

CONSULTANT:
McINTOSH PERRY Consulting Engineers Ltd.

CONSULTANT:
J.L. Richards ENGINEERS · ARCHITECTS · PLANNERS

CONSULTANT:
PAGEAU MOREL

PROFESSIONAL STAMP
ONARIO ASSOCIATION of ARCHITECTS
SEBASTIEN RACINE
LICENCE 5441

PROJECT:
MAISON DE LA FRANCOPHONIE D'OTTAWA
2720 RICHMOND ROAD, OTTAWA

DRAWING:
SOUTH ELEVATION

DESIGN: SD
DRAWN: MM
CHECKED: SD
JLR # 27672-001

DRAWING #:
A42