



File Location: R:\270000\27672-000.1 - CEPEO - 2720 Richmond Road (CMFO)\JLR DWG\Arch\27672 - A40.dwg

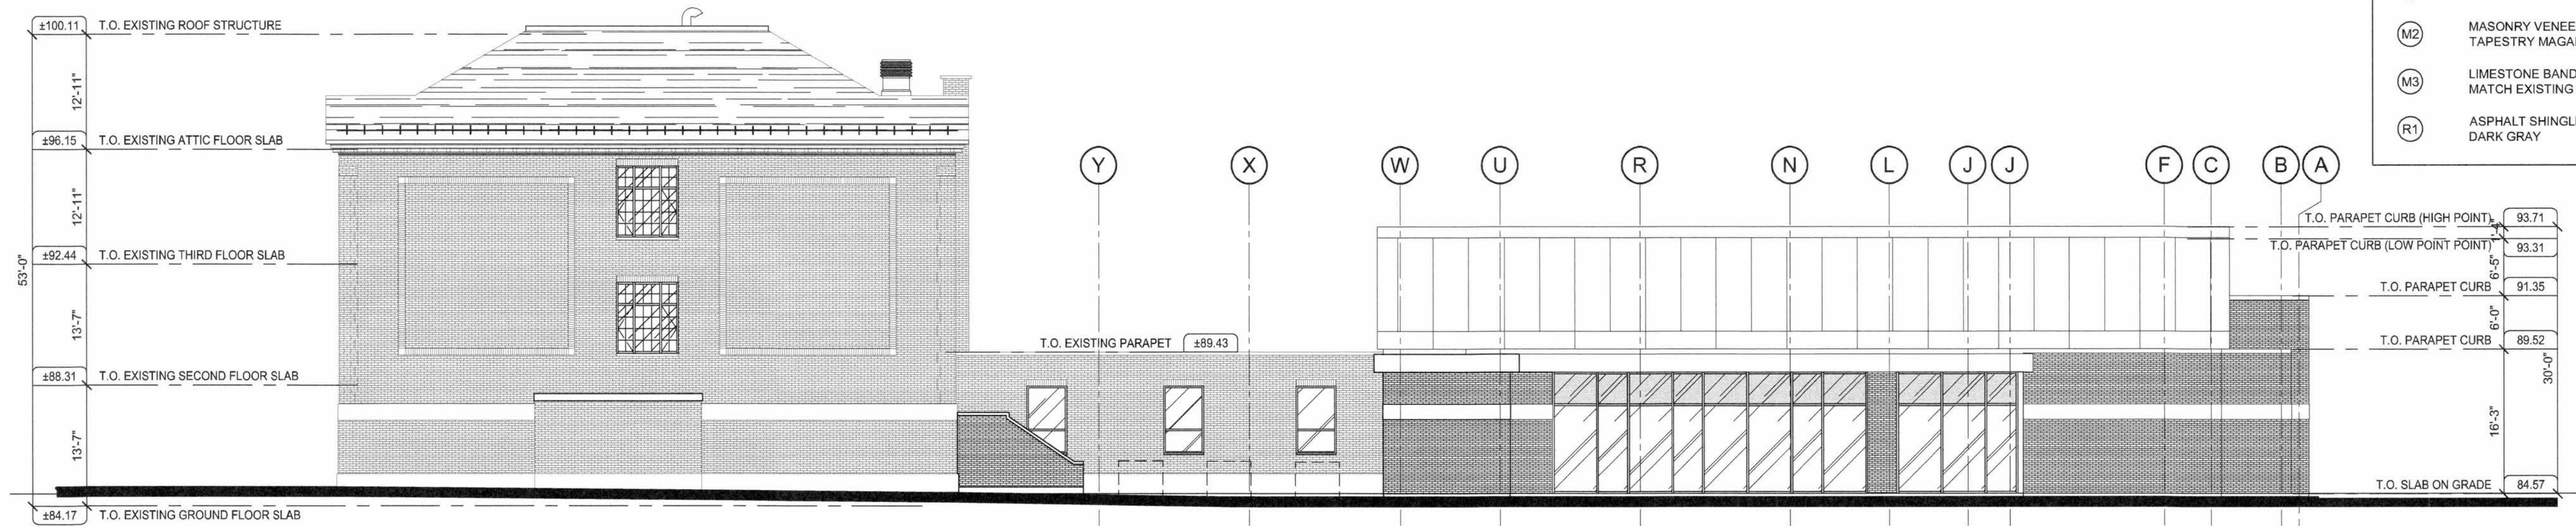

E7 WEST ELEVATION
A43 SCALE: 3/32" = 1'-0"

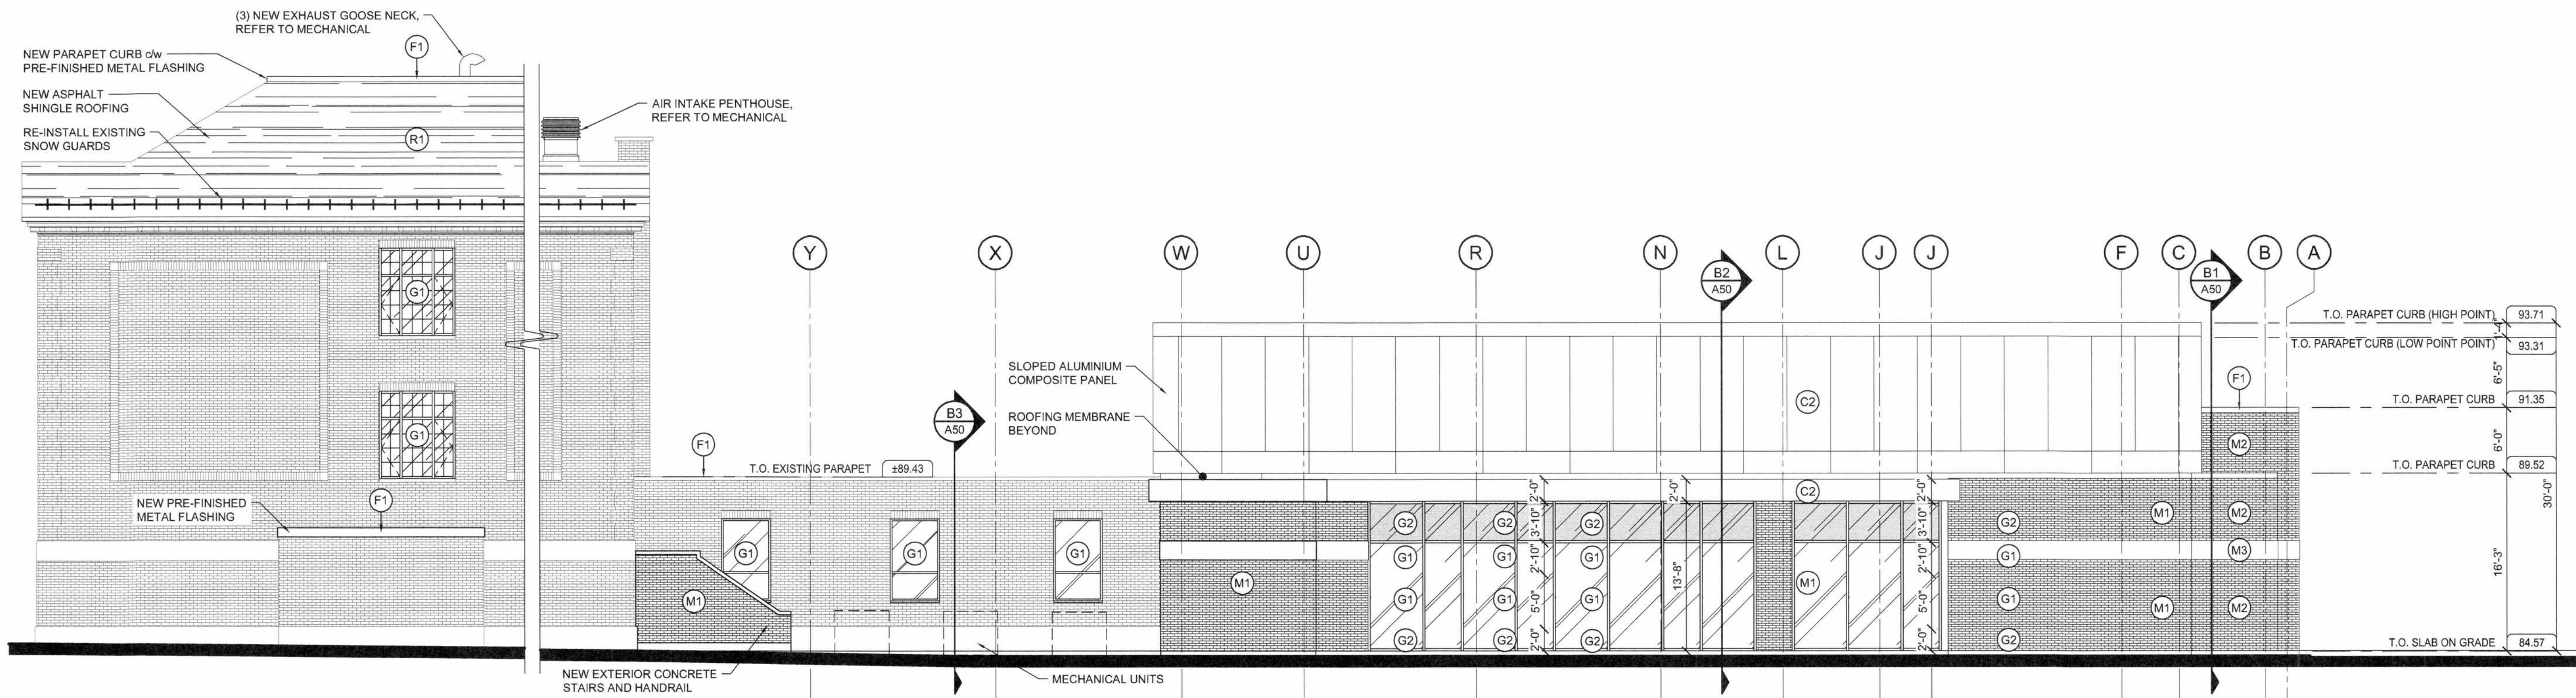

E8 PARTIAL WEST ELEVATION
A43 SCALE: 1/8" = 1'-0"

EXTERIOR FINISH LEGEND

- (C1) PRE-FINISHED METAL CLADDING CHARCOAL
- (C2) ALUMINUM COMPOSITE PANEL CHARCOAL
- (F1) PRE-FINISHED METAL FLASHING CHARCOAL
- (G1) CLEAR THERMAL GLAZING
- (G2) SPANDREL PANEL c/w INSULATED BACK PAN
- (M1) MASONRY VENEER TAPESTRY MAGNUM BROWN RANGE
- (M2) MASONRY VENEER TAPESTRY MAGANESE DARK RANGE
- (M3) LIMESTONE BANDING MATCH EXISTING COLOR
- (R1) ASPHALT SHINGLES DARK GRAY

1	FOR TENDER	01/06/18
No.	ISSUE / REVISION	DDMMYY

This drawing is copyright protected and may not be reproduced or used for purposes other than execution of the described work without the express written consent of J.L. Richards & Associates Limited.

VERIFY SHEET SIZE AND SCALES. BAR TO THE RIGHT IS 1" IF THIS IS A FULL SIZE DRAWING.

SCALE: 0 1'

CLIENT:
 Conseil des écoles publiques de l'Est de l'Ontario

CONSULTANT:
 McIntosh Perry Consulting Engineers Ltd.

CONSULTANT:
 J.L. Richards ENGINEERS - ARCHITECTS - PLANNERS

CONSULTANT:
 PAGEAU MOREL
www.pageaumorel.com
Gatineau

PROFESSIONAL STAMP
 ONTARIO ASSOCIATION OF ARCHITECTS
SÉBASTIEN RACINE
LICENCE 5441

PROJECT:
MAISON DE LA FRANCOPHONIE D'OTTAWA
2720 RICHMOND ROAD, OTTAWA

DRAWING:
WEST ELEVATION

DESIGN: SD	DRAWING #:
DRAWN: MM	A43
CHECKED: SD	
JLR #: 27672-001	

PLOT DATE: June 1, 2018 11:00:24 AM