
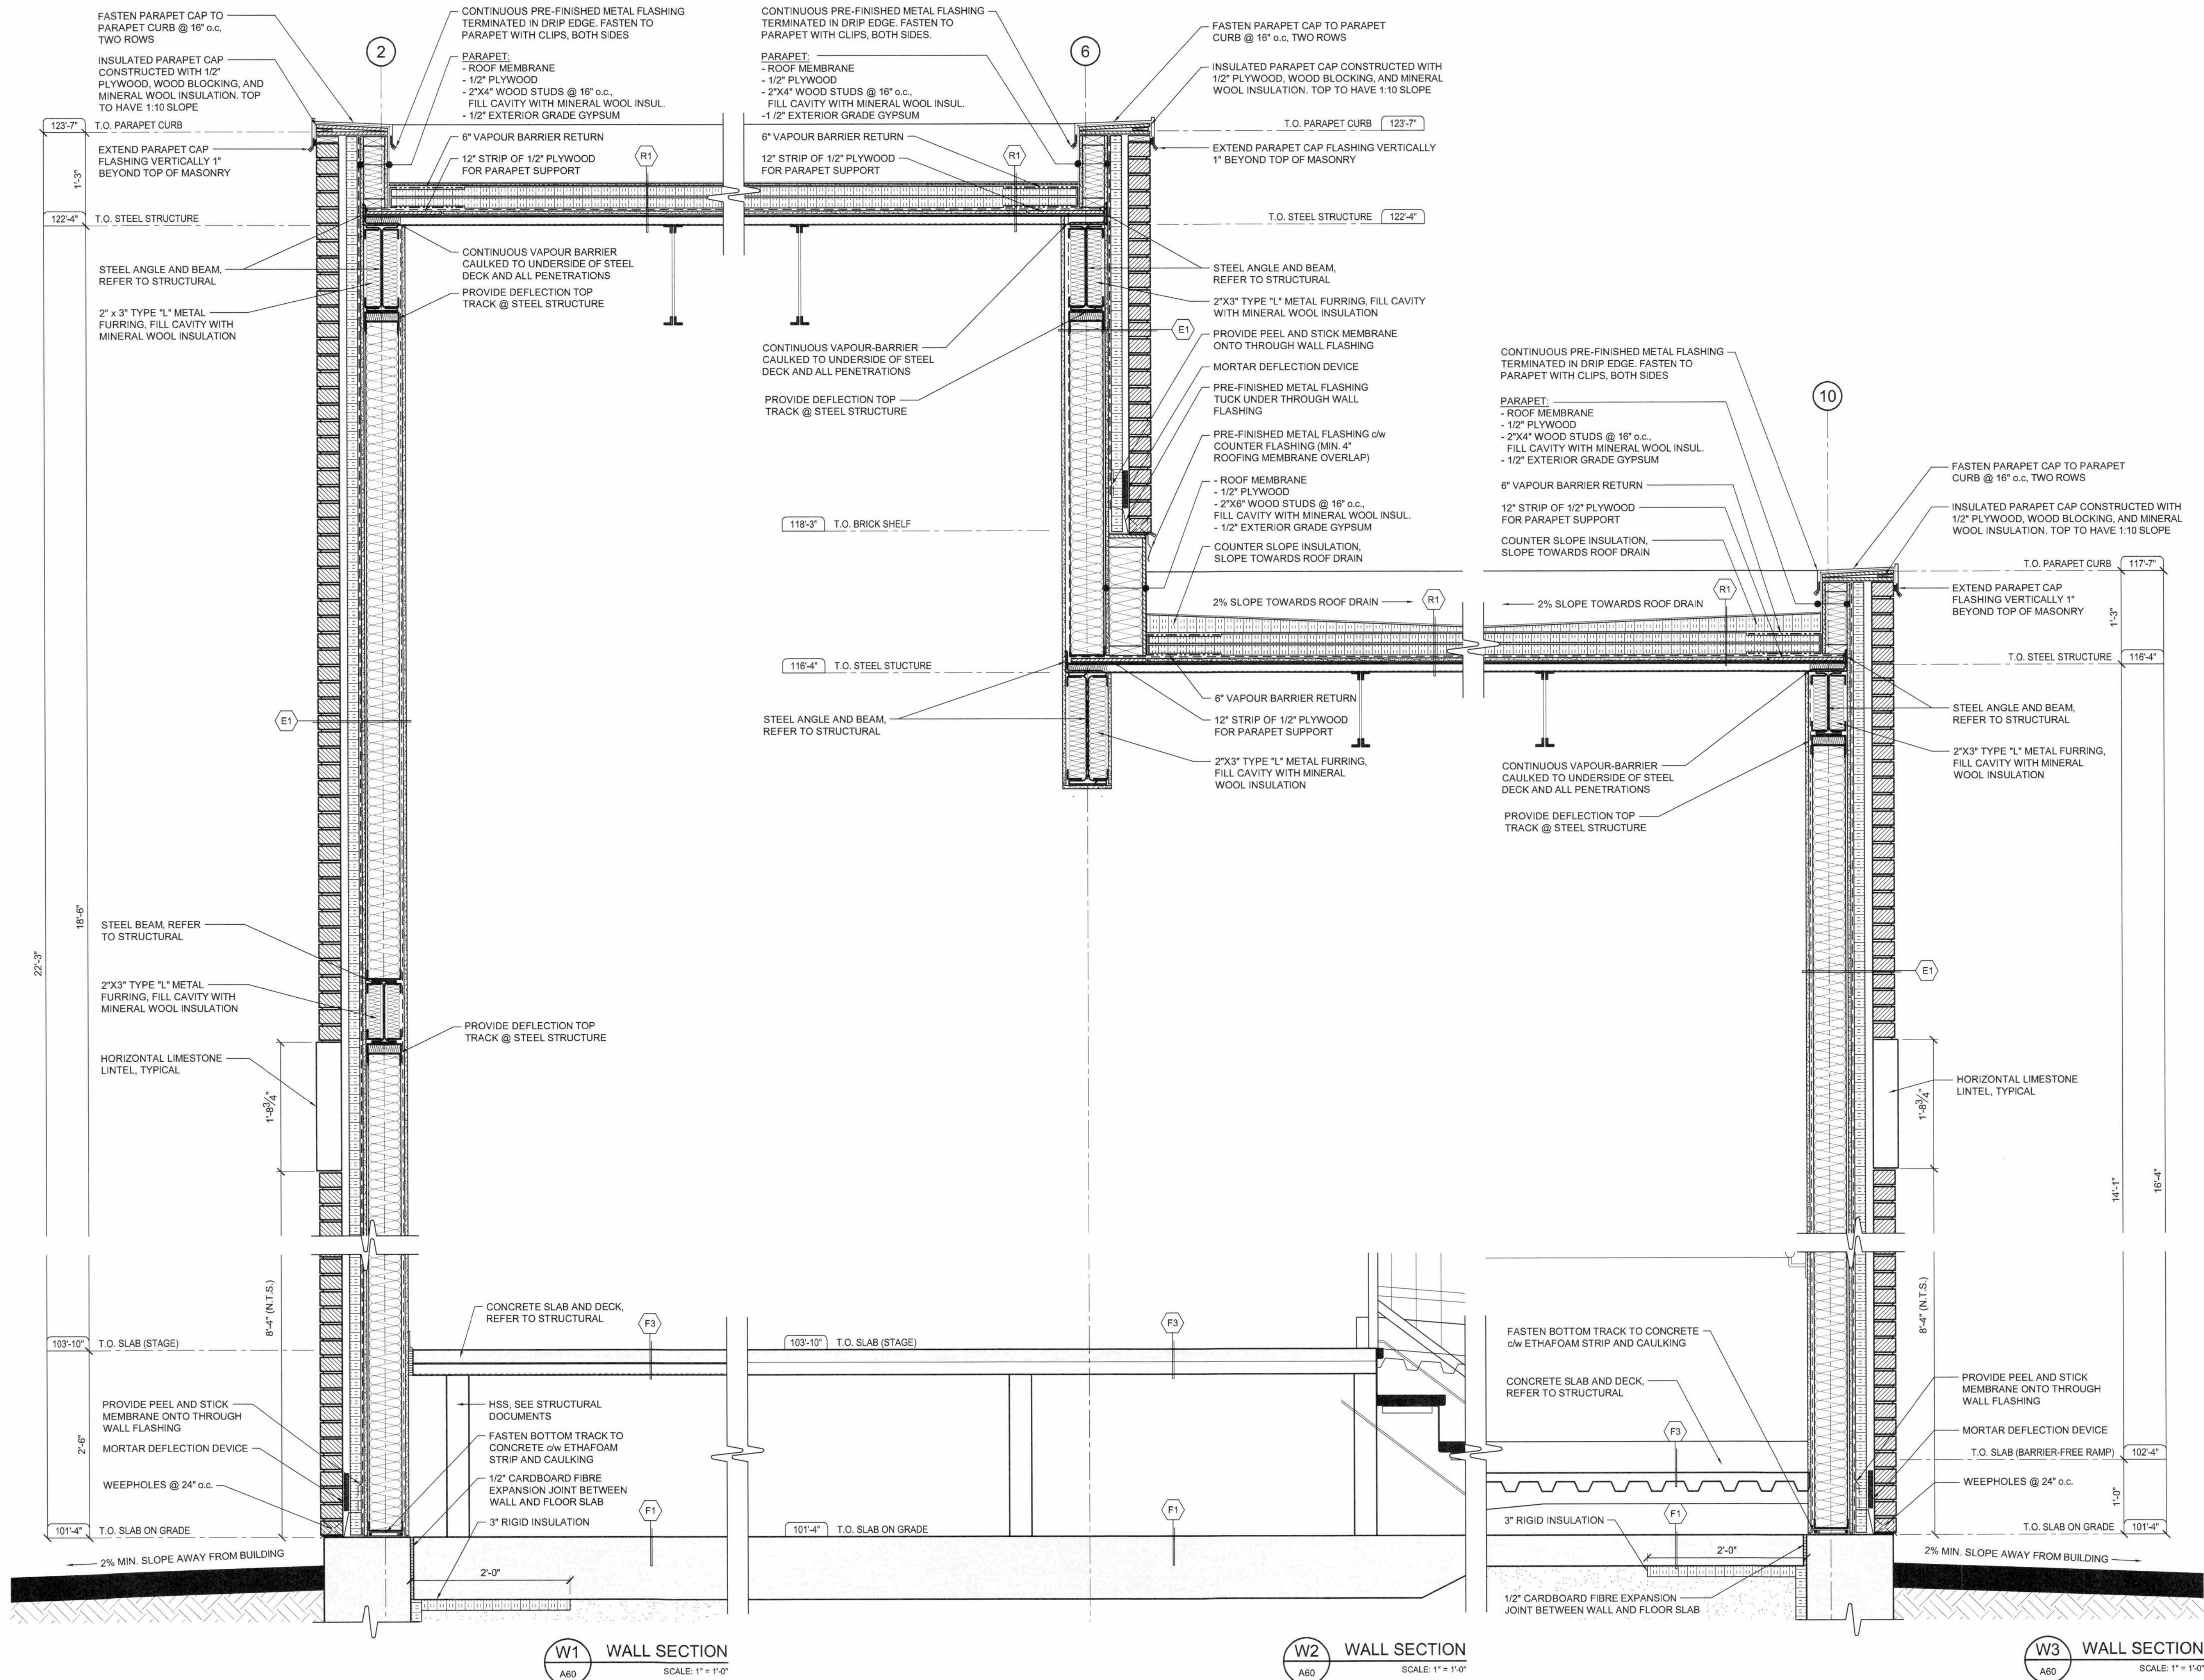


File Location: R:\27000\27672-000.1 - CEPECO - 2720 Richmond Road (CMFO)\JLR DWG\Arch\27672 - A60.dwg

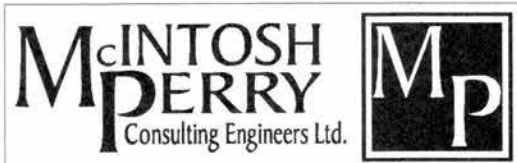

1	FOR TENDER	01/06/18
No.	ISSUE / REVISION	DDMMYY
This drawing is copyright protected and may not be reproduced or used for purposes other than execution of the described work without the express written consent of J.L. Richards & Associates Limited.		
VERIFY SHEET SIZE AND SCALES. BAR TO THE RIGHT IS 1" IF THIS IS A FULL SIZE DRAWING.		
SCALE: 0 1'		
CLIENT:		
 Conseil des écoles publiques de l'Est de l'Ontario		
CONSULTANT:		
 McIntosh Perry Consulting Engineers Ltd.		
CONSULTANT:		
 J.L. Richards ENGINEERS - ARCHITECTS - PLANNERS		
CONSULTANT:		
 PAGEAU MOREL www.pageaumorel.com		
PROFESSIONAL STAMP		PROJECT NORTH
		
PROJECT:		
MAISON DE LA FRANCOPHONIE D'OTTAWA		
2720 RICHMOND ROAD, OTTAWA		
DRAWING:		
WALL SECTIONS		
DESIGN: SD	DRAWING #: A60	
DRAWN: MM		
CHECKED: SD		
JLR #: 27672-001		

PLOT DATE: June 1, 2018 11:02:32 AM