


File Location: R:\27000\27672-000-1 - CEPEO - 2720 Richmond Road (CMFO)\JLR DWG\Arch\27672 - A60.dwg

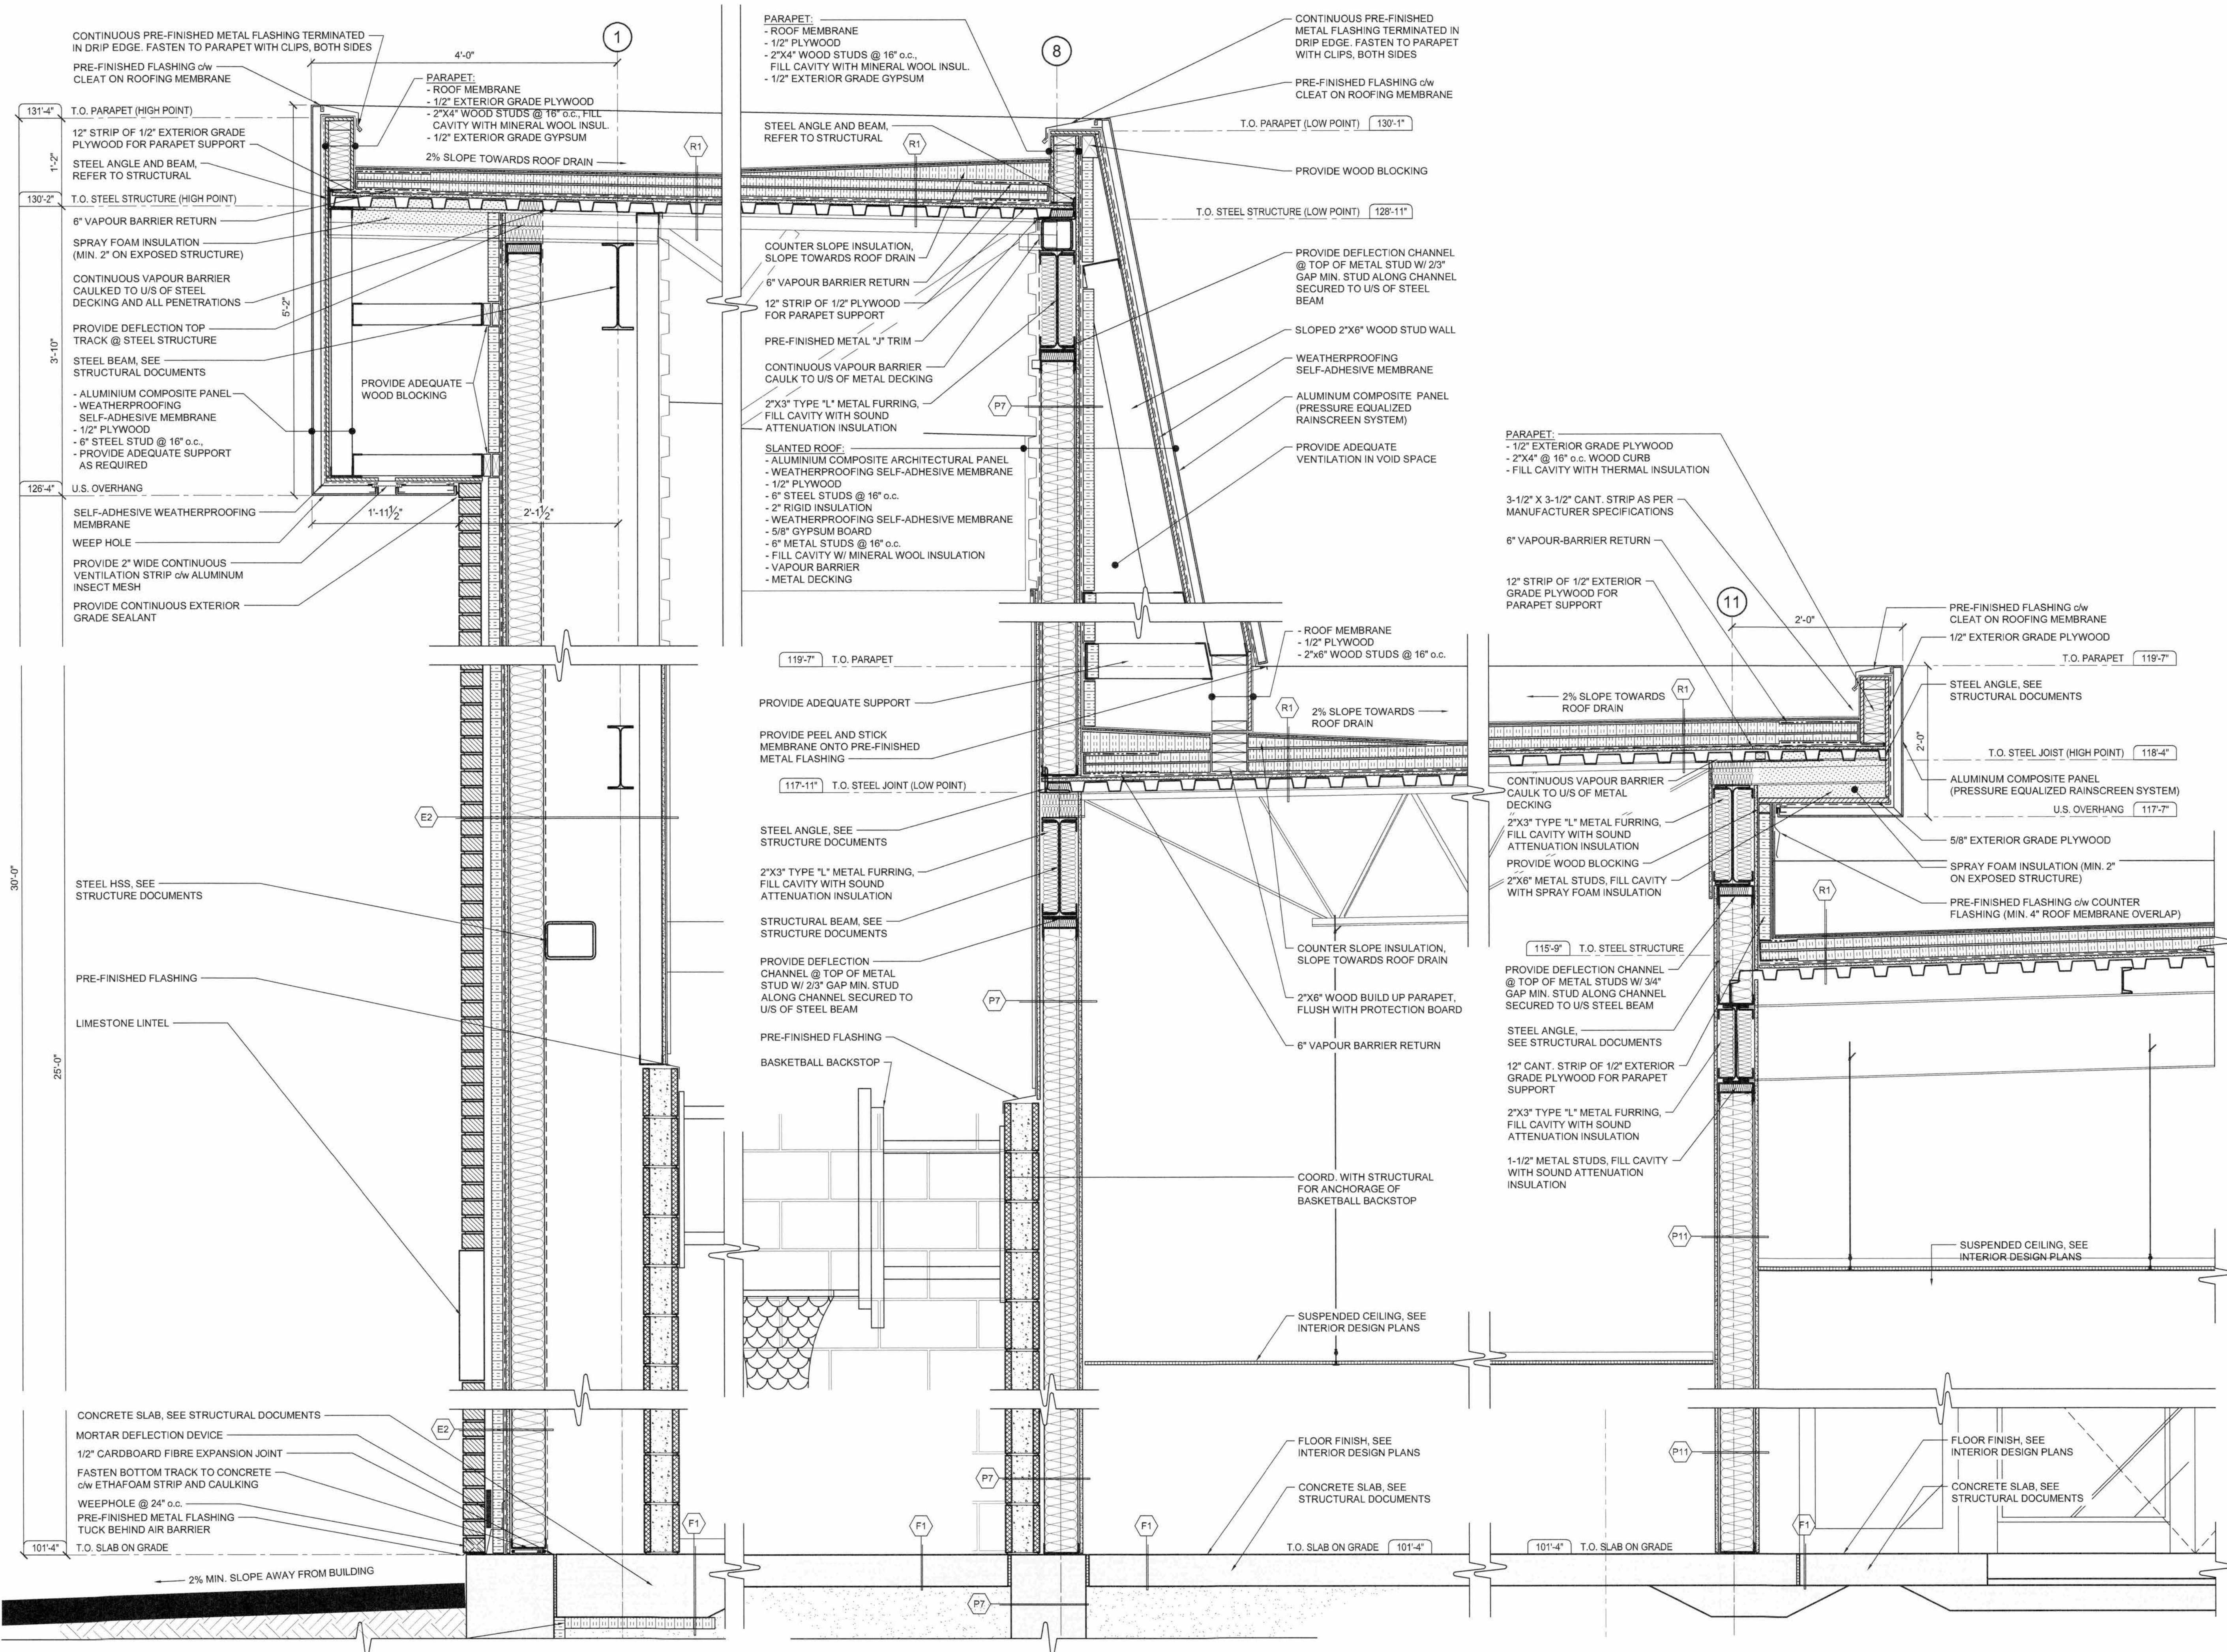

No.	ISSUE / REVISION	DATE
1	FOR TENDER	01/06/18

This drawing is copyright protected and may not be reproduced or used for purposes other than execution of the described work without the express written consent of J.L. Richards & Associates Limited.

VERIFY SHEET SIZE AND SCALES. BAR TO THE RIGHT IS 1" IF THIS IS A FULL SIZE DRAWING.

SCALE: 0 1'

CLIENT:
 Conseil des écoles publiques de l'Est de l'Ontario

CONSULTANT:
 **McINTOSH PERRY** Consulting Engineers Ltd.

CONSULTANT:
 **J.L. Richards** ENGINEERS - ARCHITECTS - PLANNERS

CONSULTANT:
 **PAGEAU MOREL** www.pageaumorel.com Gatineau

PROFESSIONAL STAMP
 **ONTARIO ASSOCIATION OF ARCHITECTS** SÉBASTIEN RACINE LICENCE 5451

PROJECT:
MAISON DE LA FRANCOPHONIE D'OTTAWA
2720 RICHMOND ROAD, OTTAWA

DRAWING:
WALL SECTIONS

DESIGN:	SD	DRAWING #:
DRAWN:	MM	A61
CHECKED:	SD	
JLR #:	27672-001	

PLOT DATE: June 1, 2018 11:03:04 AM