


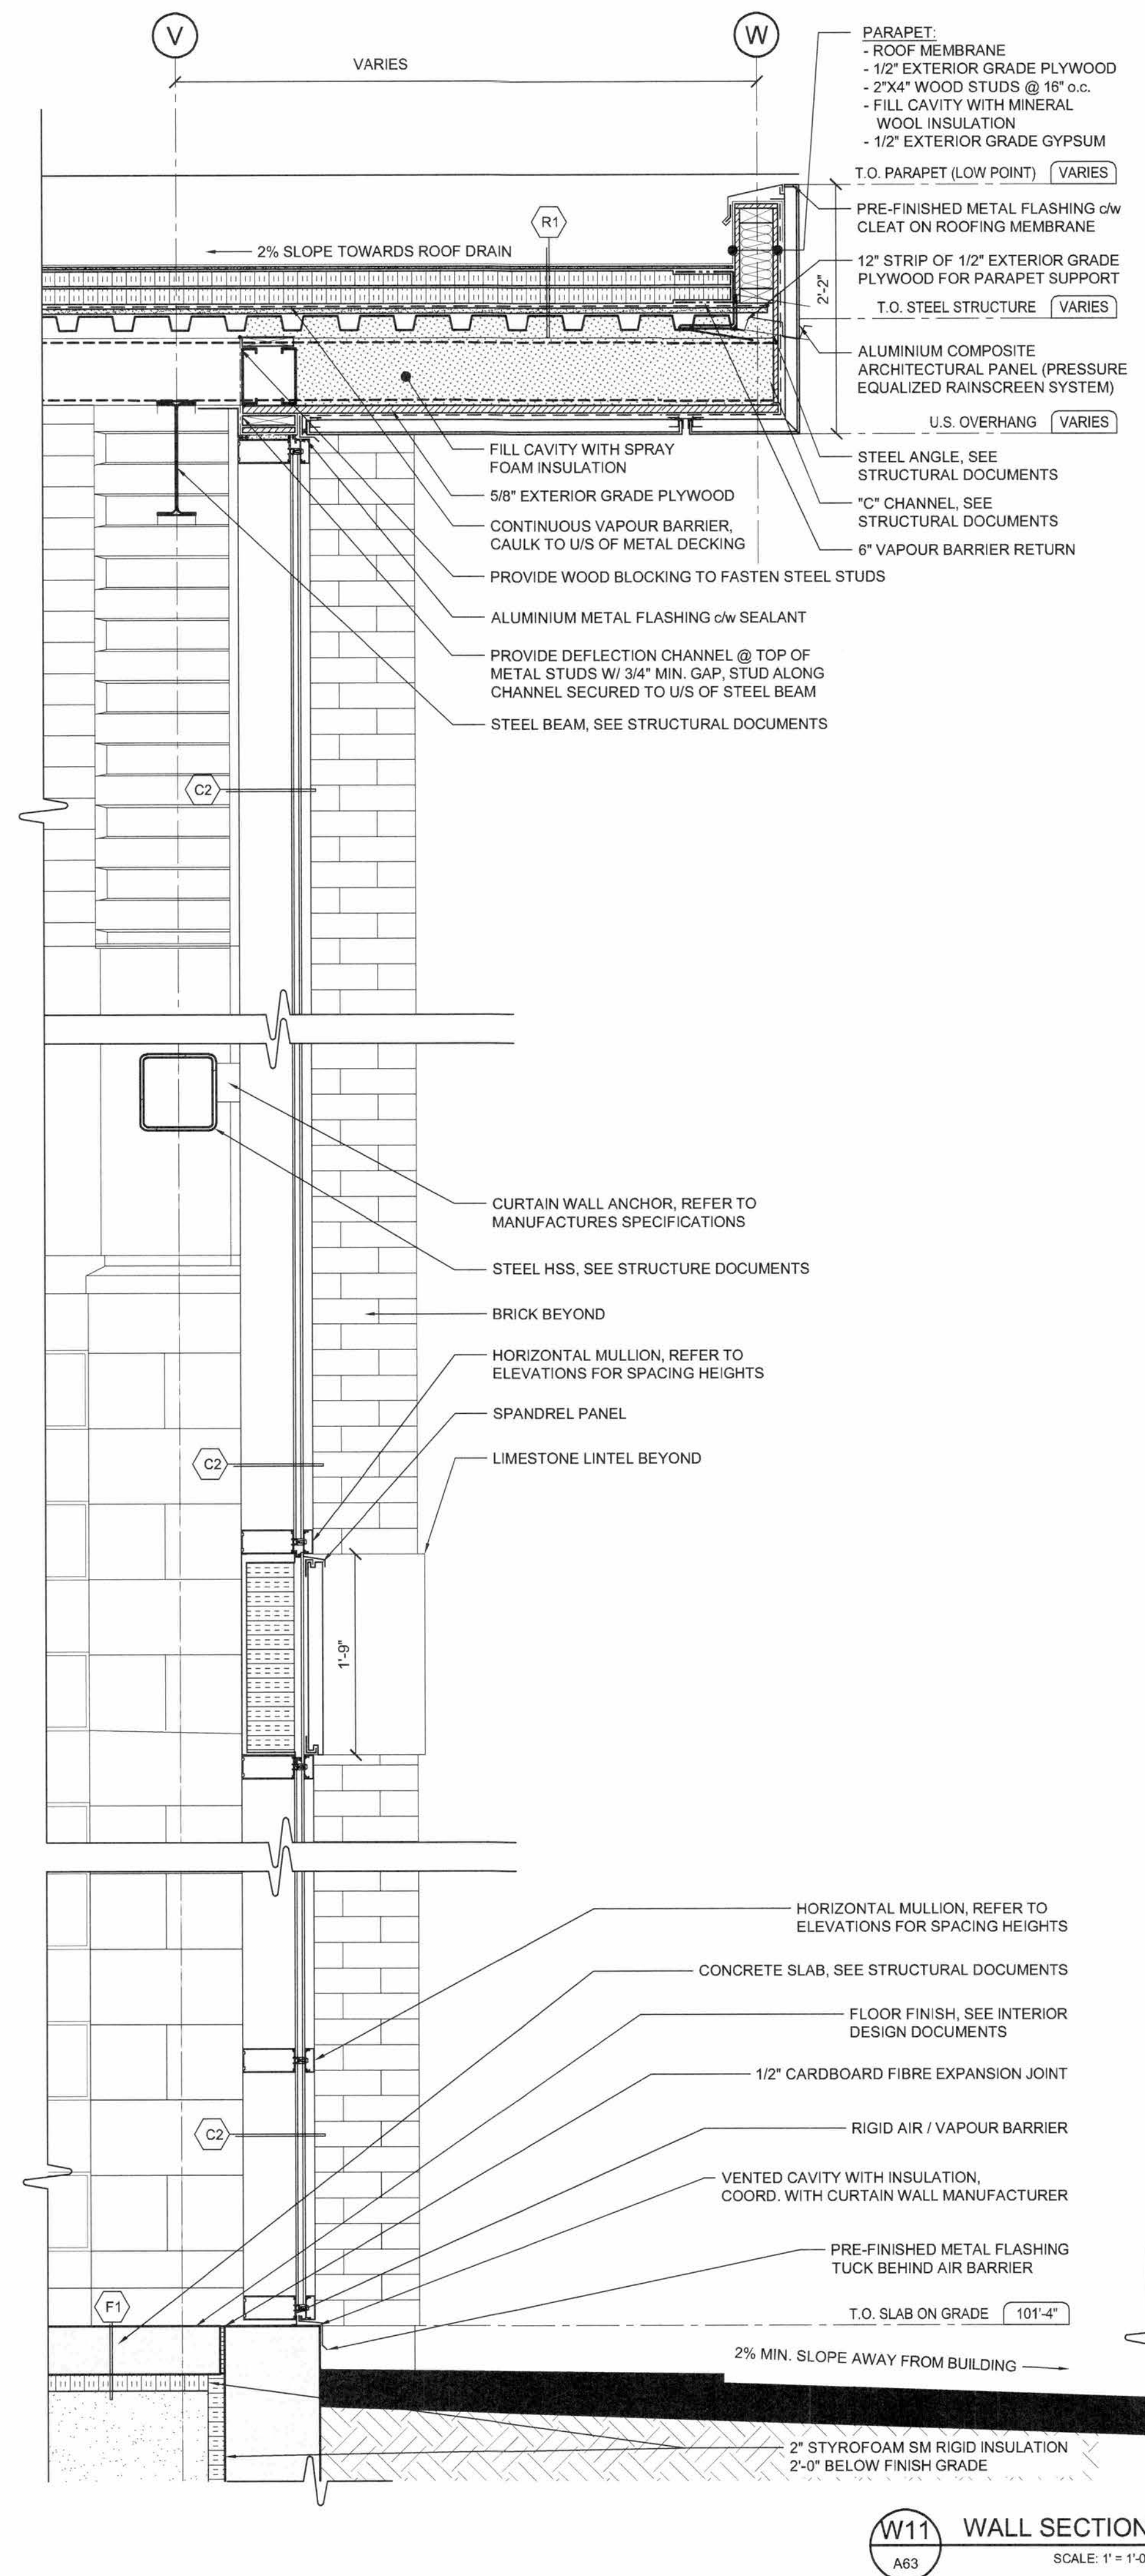

DRAWING:	
WALL SECTIONS	
DESIGN: SD	DRAWING #: A63
DRAWN: MM	
CHECKED: SD	
JLR #: 27672-001	