
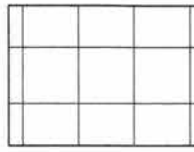
 
 


File Location: R:\27000\27672-000.1 - CEPEO - 2720 Richmond Road (CMFO)\JLR DWG\A80\27672 -A80.dwg

REFLECTED CEILING PLAN LEGEND	
	CEILING HEIGHT CEILING FINISH
	T-BAR GRID c/w LAY-IN ACOUSTIC TILE
	GYPSUM BOARD CEILING c/w PAINT
	24" X 48" FLORESCENT LIGHT FIXTURE
	12" X 48" FLORESCENT LIGHT FIXTURE
	24" X 24" FLORESCENT LIGHT FIXTURE
	4 1/2" X 48" WALL MOUNTED FLORESCENT LIGHT FIXTURE
	6" RECESSED POT LIGHT
	24" X 24" MECHANICAL SUPPLY GRILL
	24" X 24" MECHANICAL RETURN GRILL
	6" X 6" EXHAUST VENT

FINISH LEGEND

ACT ACOUSTIC CEILING TILE
EXP EXPOSED STRUCTURE
GB GYPSUM BOARD CEILING

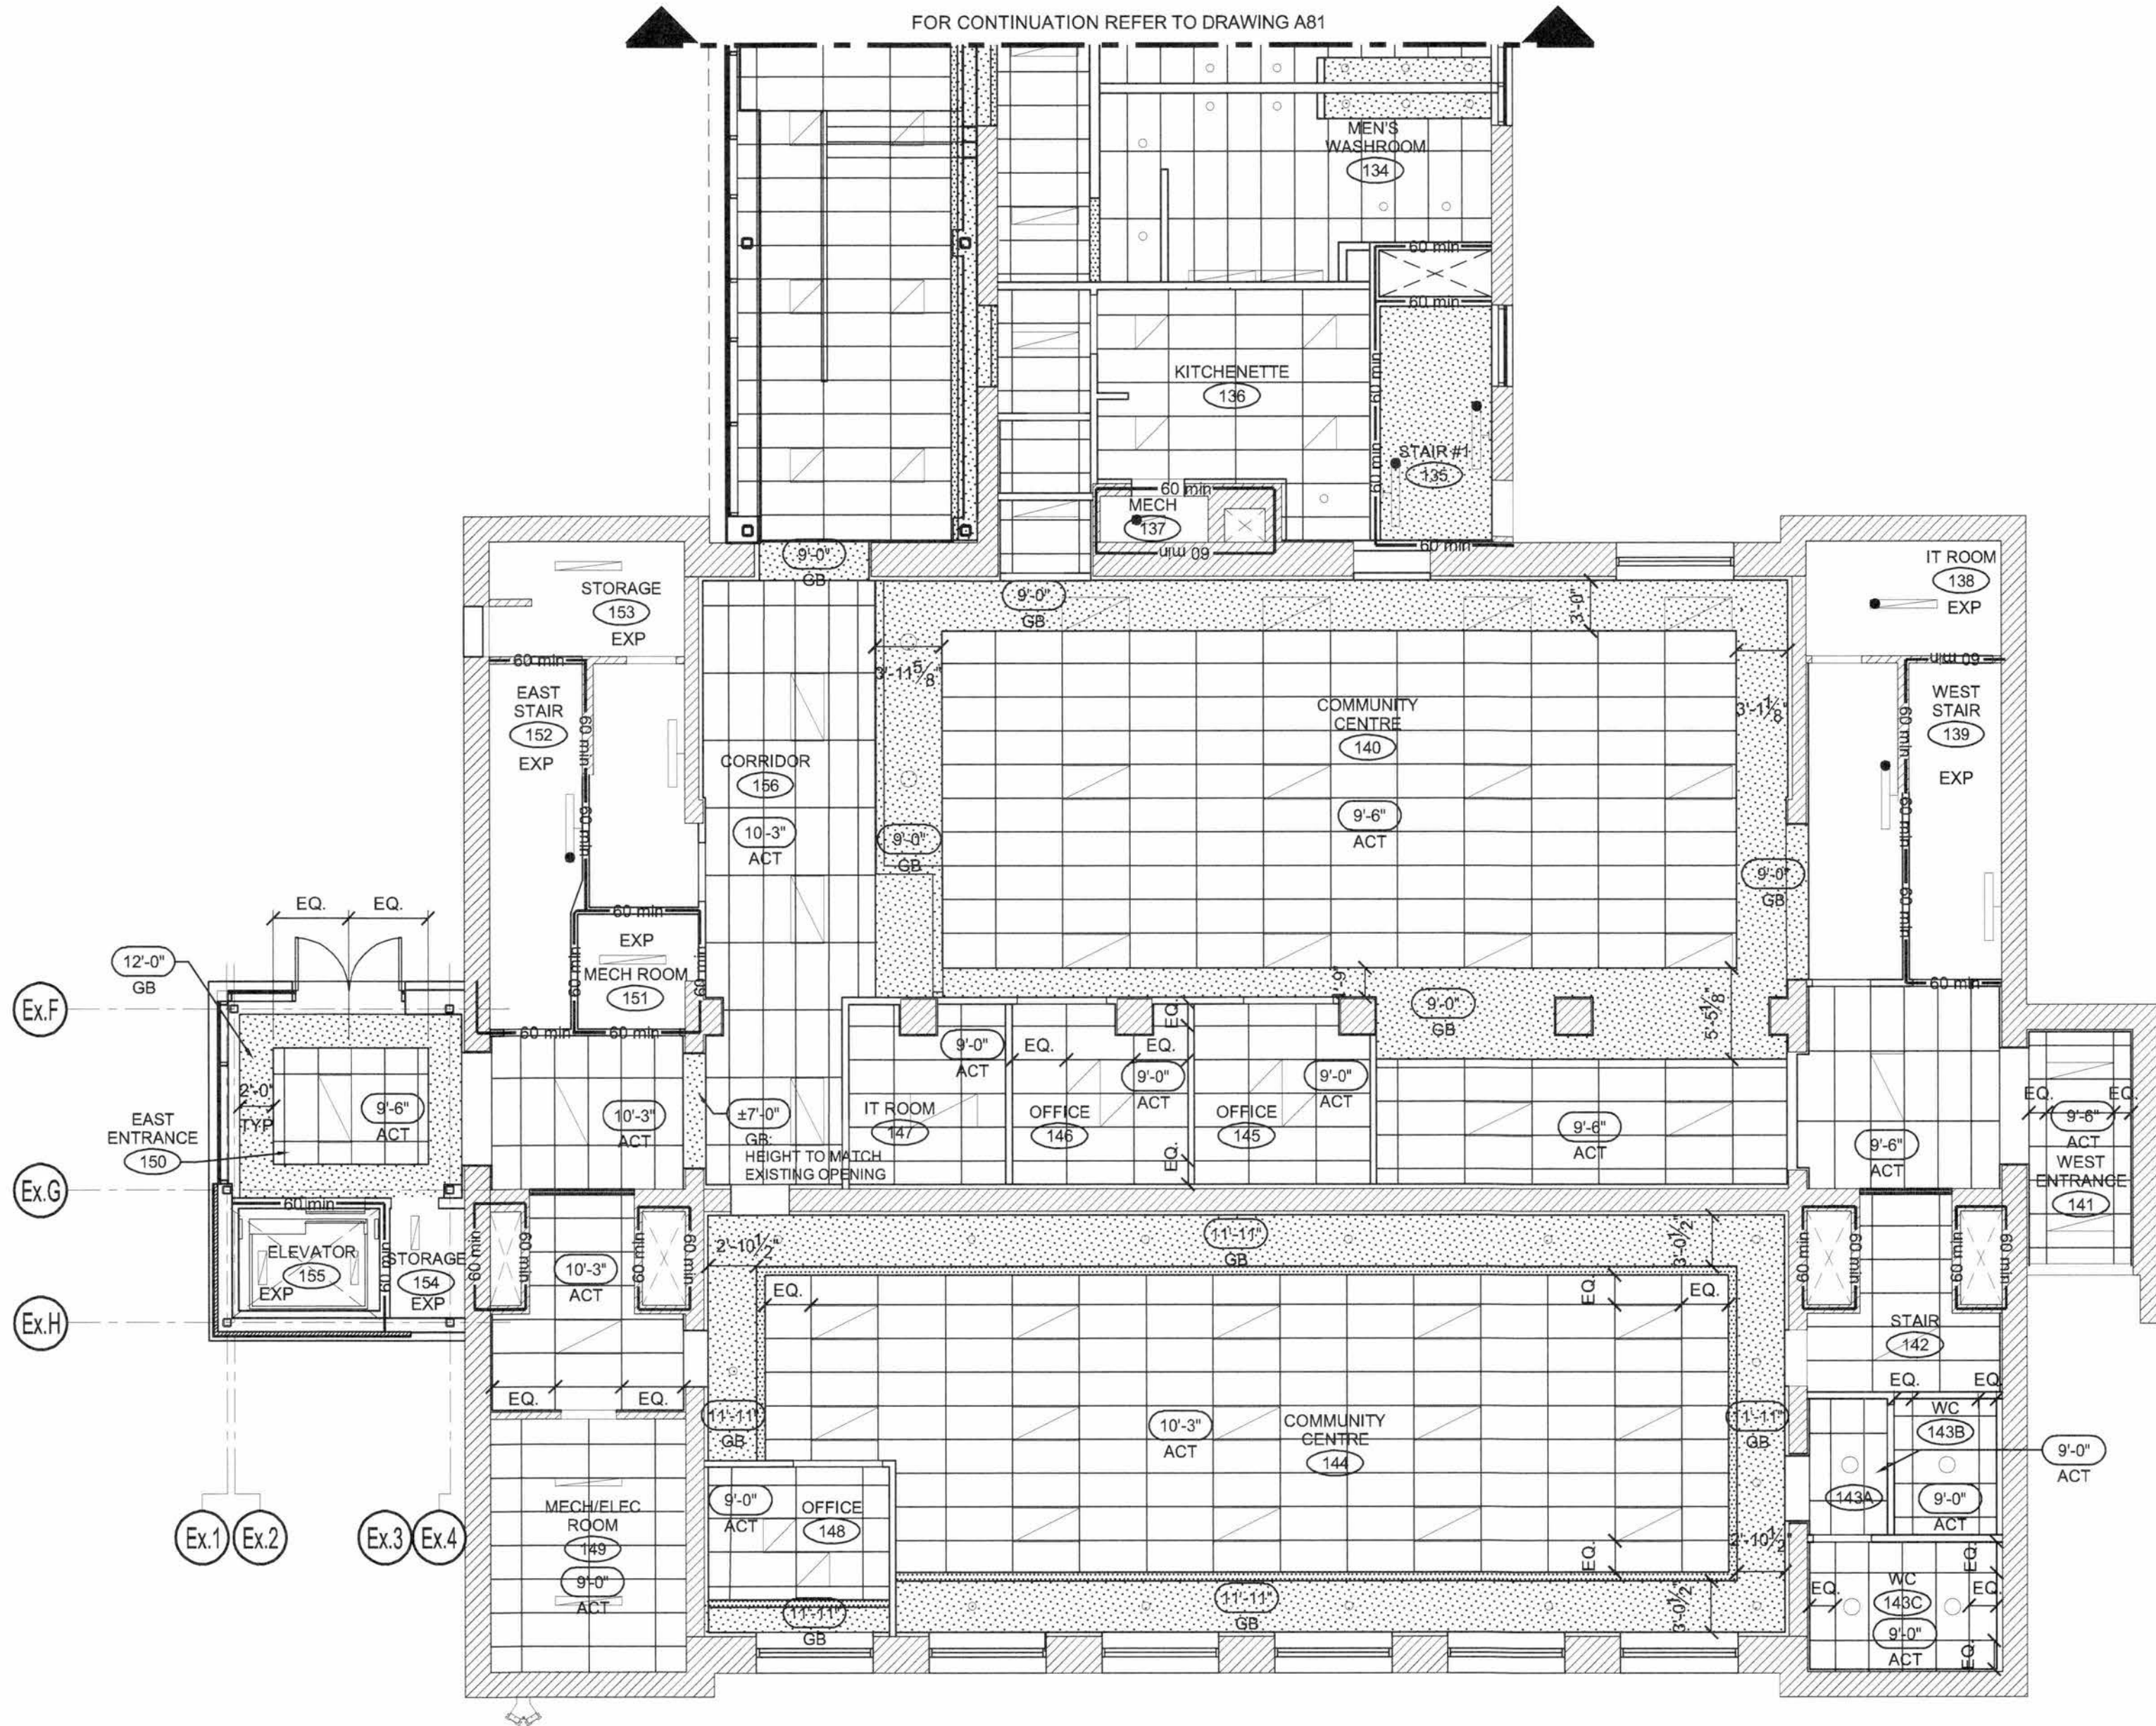

1 PARTIAL GROUND FLOOR - RCP
A80 SCALE: 1/8"=1'-0"

1	FOR TENDER	01/06/18
No.	ISSUE / REVISION	DDMMYY

This drawing is copyright protected and may not be reproduced or used for purposes other than execution of the described work without the express written consent of J.L. Richards & Associates Limited.

VERIFY SHEET SIZE AND SCALES. BAR TO THE RIGHT IS 1" IF THIS IS A FULL SIZE DRAWING.

SCALE: 0 1"

CLIENT:
 Conseil des écoles publiques de l'Est de l'Ontario

CONSULTANT:
 McINTOSH PERRY Consulting Engineers Ltd.

CONSULTANT:
 J.L. Richards ENGINEERS - ARCHITECTS - PLANNERS

CONSULTANT:
 PAGEAU MOREL
www.pageaumorel.com
Gatineau

PROFESSIONAL STAMP
 ONTARIO ASSOCIATION OF ARCHITECTS
SÉBASTIEN RACINE
LICENCE 5481
PROJECT NORTH


PROJECT:
MAISON DE LA FRANCOPHONIE D'OTTAWA
2720 RICHMOND ROAD, OTTAWA

DRAWING:
PARTIAL GROUND FLOOR - REFLECTED CEILING PLAN

DESIGN: SD	DRAWING #:
DRAWN: MM	A80
CHECKED: SD	
JLR # 27672-001	

PLOT DATE: June 1, 2018 11:08:21 AM