



REFLECTED CEILING PLAN LEGEND	
HEIGHT FINISH	CEILING HEIGHT CEILING FINISH
	T-BAR GRID c/w LAY-IN ACOUSTIC TILE
	GYPSUM BOARD CEILING c/w PAINT
	24" X 48" FLORESCENT LIGHT FIXTURE
	12" X 48" FLORESCENT LIGHT FIXTURE
	24" X 24" FLORESCENT LIGHT FIXTURE
	4 1/2" X 48" WALL MOUNTED FLORESCENT LIGHT FIXTURE
	6" RECESSED POT LIGHT
	24" X 24" MECHANICAL SUPPLY GRILL
	24" X 24" MECHANICAL RETURN GRILL
	6" X 6" EXHAUST VENT

FINISH LEGEND	
ACT	ACOUSTIC CEILING TILE
EXP	EXPOSED STRUCTURE
GB	GYPSUM BOARD CEILING

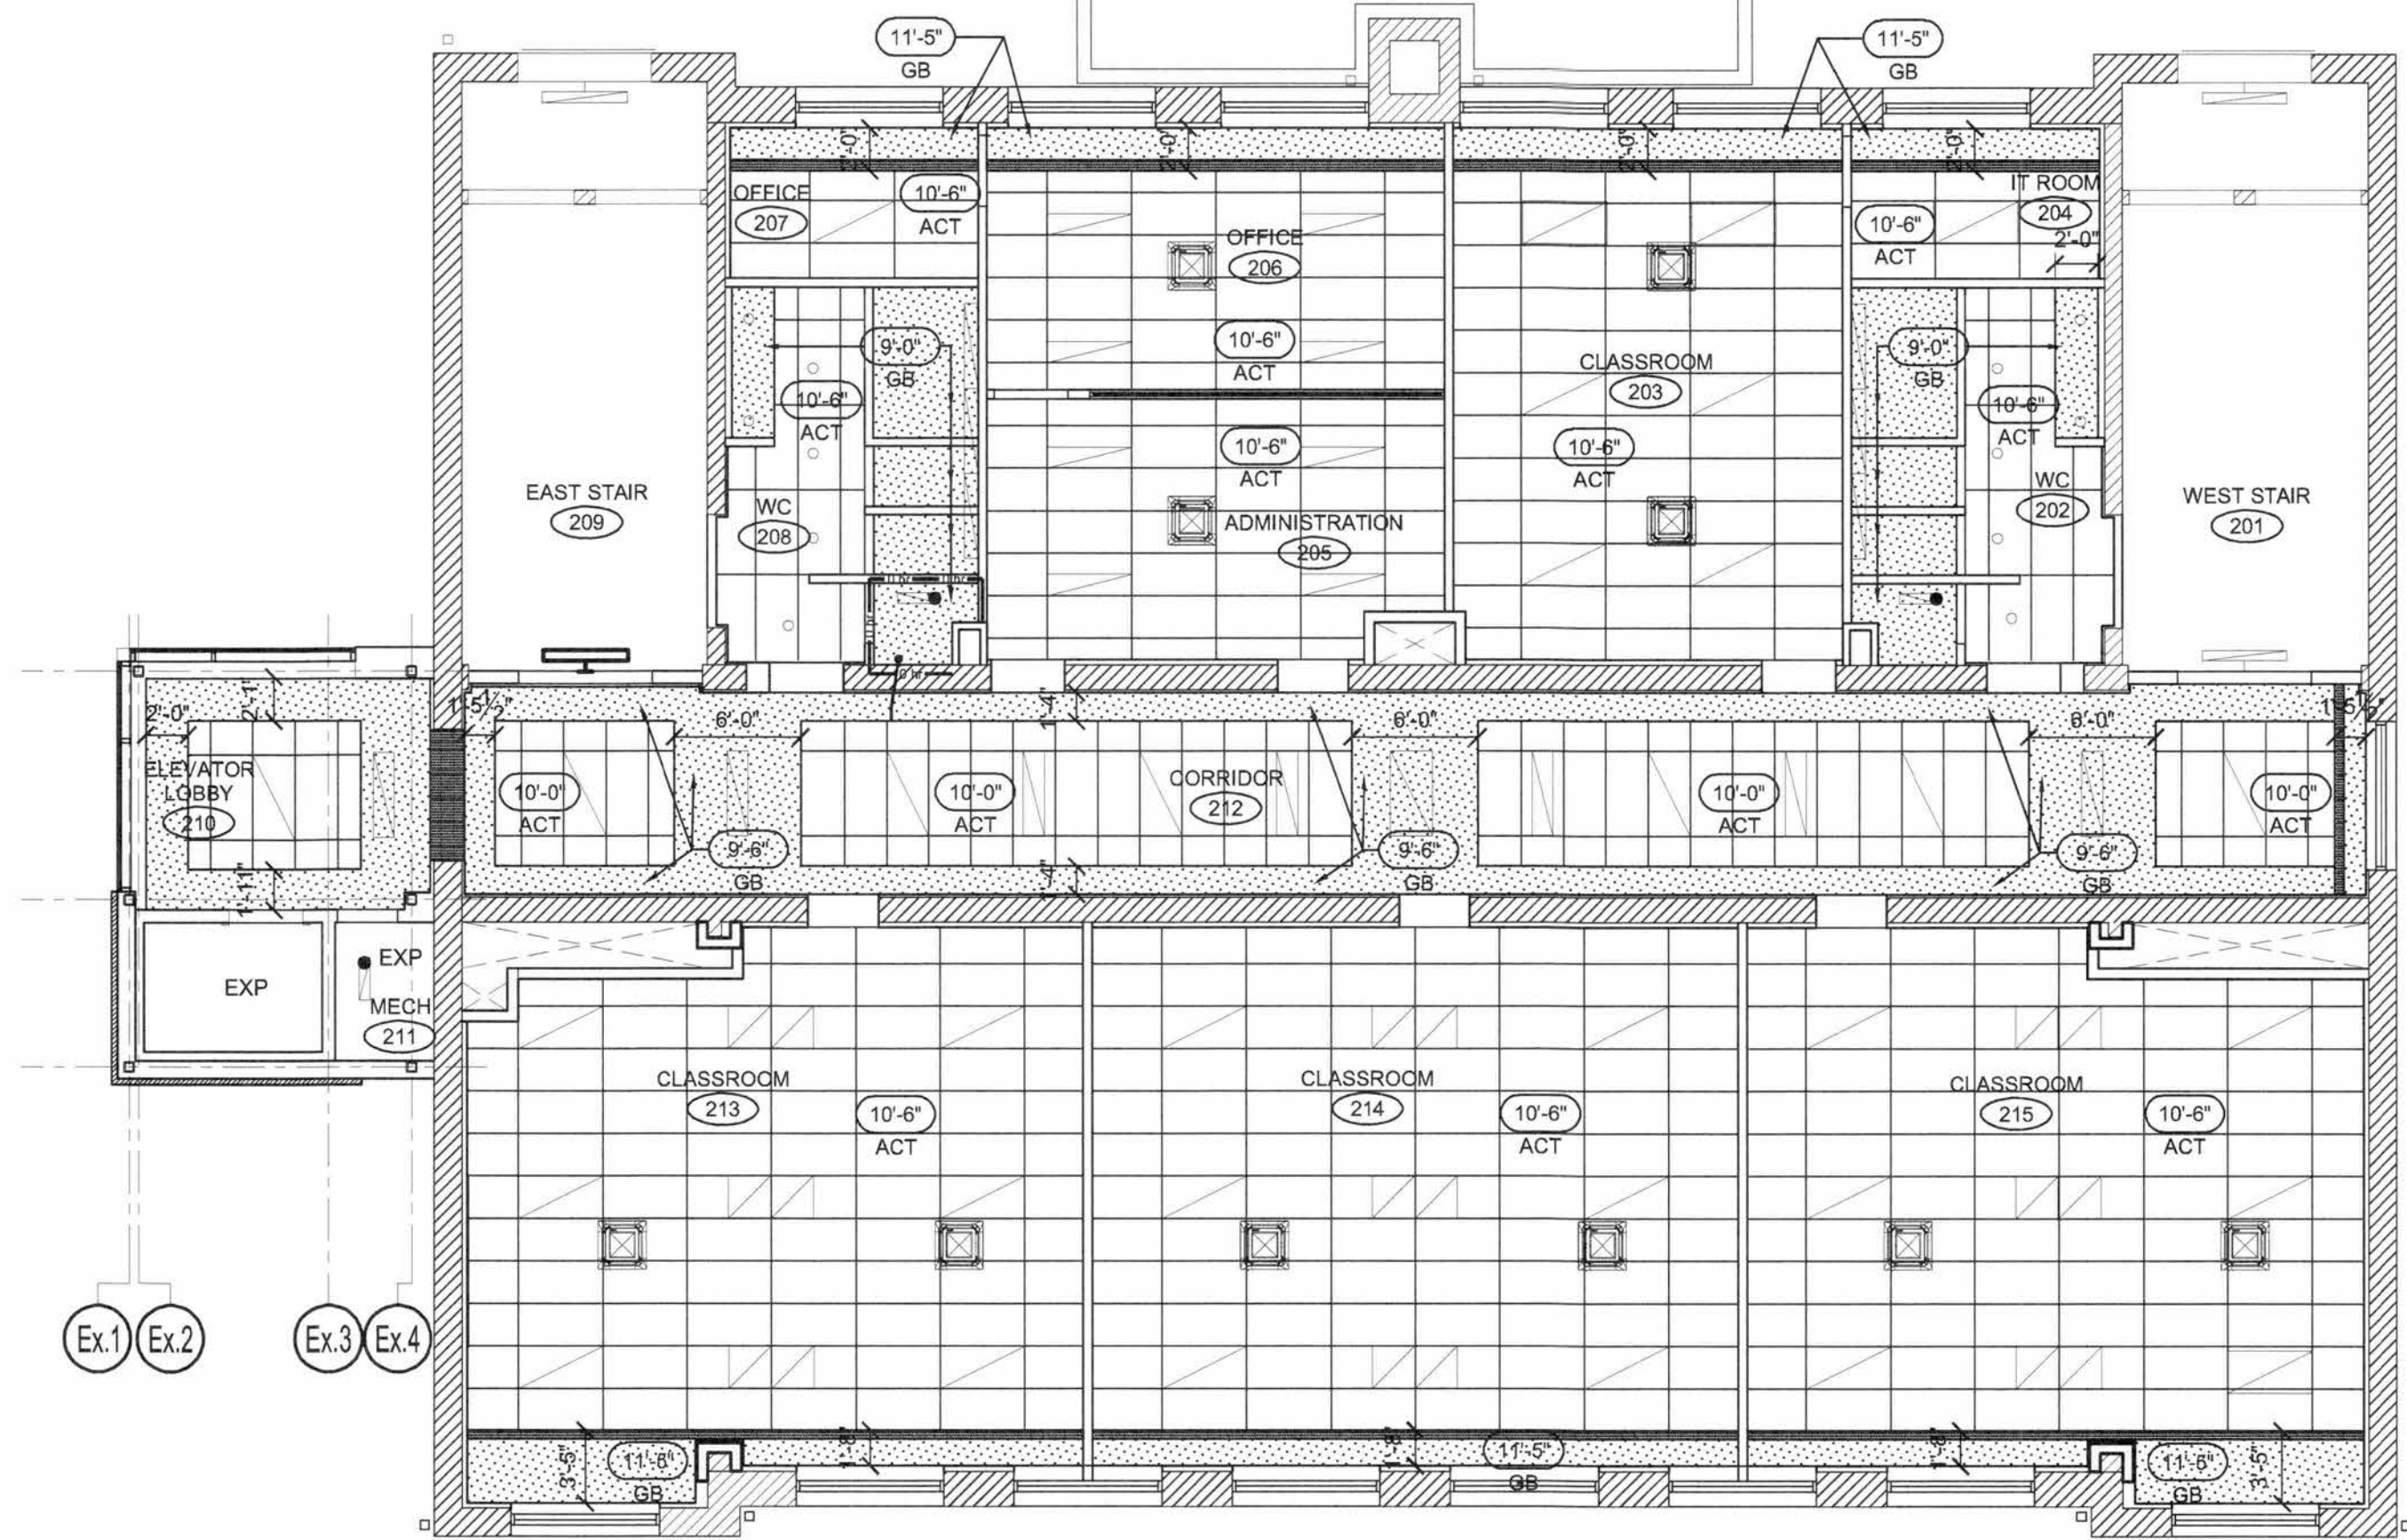

1 SECOND FLOOR - RCP
A82 SCALE: 1/8"=1'-0"

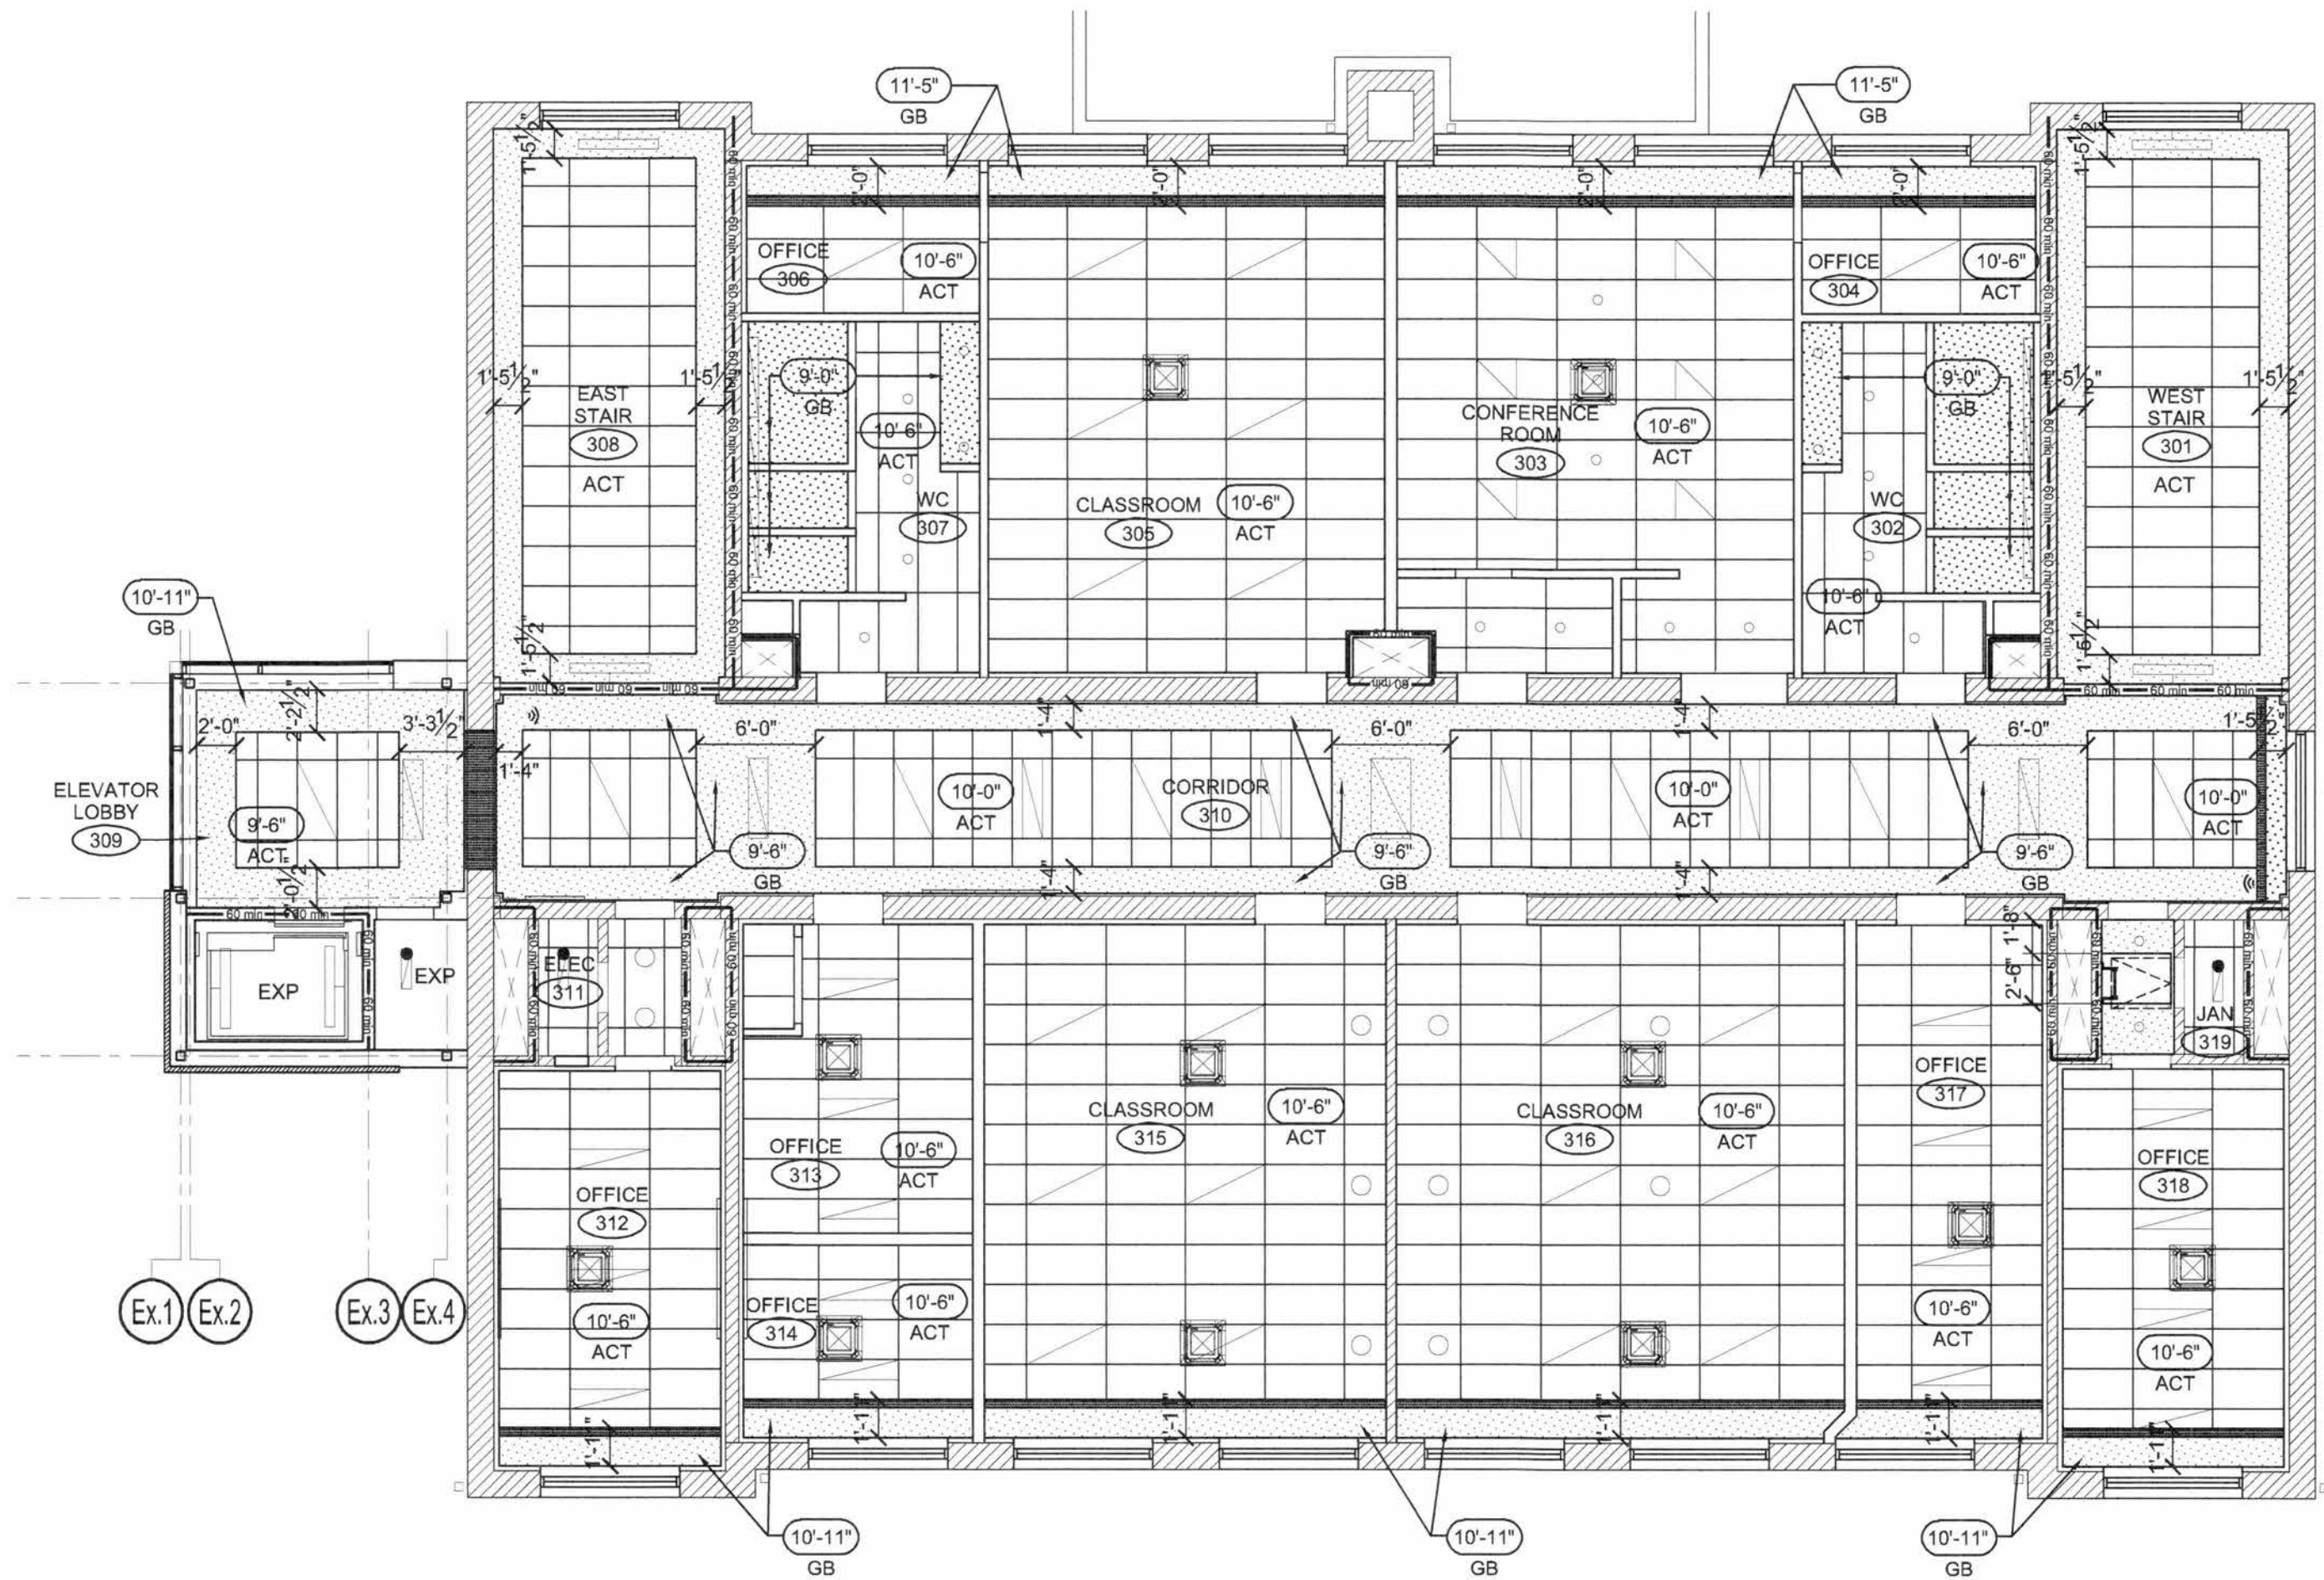

2 THIRD FLOOR - RCP
A82 SCALE: 1/8"=1'-0"

1	FOR TENDER	01/06/18
No.	ISSUE / REVISION	DD/MM/YY

This drawing is copyright protected and may not be reproduced or used for purposes other than execution of the described work without the express written consent of J.L. Richards & Associates Limited.

VERIFY SHEET SIZE AND SCALES. BAR TO THE RIGHT IS 1" IF THIS IS A FULL SIZE DRAWING.

SCALE: 0 1"

CLIENT:
 Conseil des écoles publiques de l'Est de l'Ontario

CONSULTANT:
 McINTOSH PERRY Consulting Engineers Ltd.

CONSULTANT: www.jrichards.ca

 J.L. Richards
ENGINEERS - ARCHITECTS - PLANNERS

CONSULTANT:
 PAGEAU MOREL
www.pageaumorel.com
Gatineau

PROFESSIONAL STAMP
 ONTARIO ASSOCIATION OF ARCHITECTS
SÉBASTIEN RACINE
LICENCE 5441
PROJECT NORTH


PROJECT:
MAISON DE LA FRANCOPHONIE D'OTTAWA
2720 RICHMOND ROAD, OTTAWA

DRAWING:
SECOND AND THIRD FLOOR - REFLECTED CEILING PLAN

DESIGN: SD	DRAWING #:
DRAWN: MM	A82
CHECKED: SD	
JLR #:	

27672-001