


File Location: E:\27000\27672-000-1-CEPEO-2720 Richmond Road (CMFOULR DWG)Arch\27672-000 A90 DAYCARE FLOOR PLAN.dwg

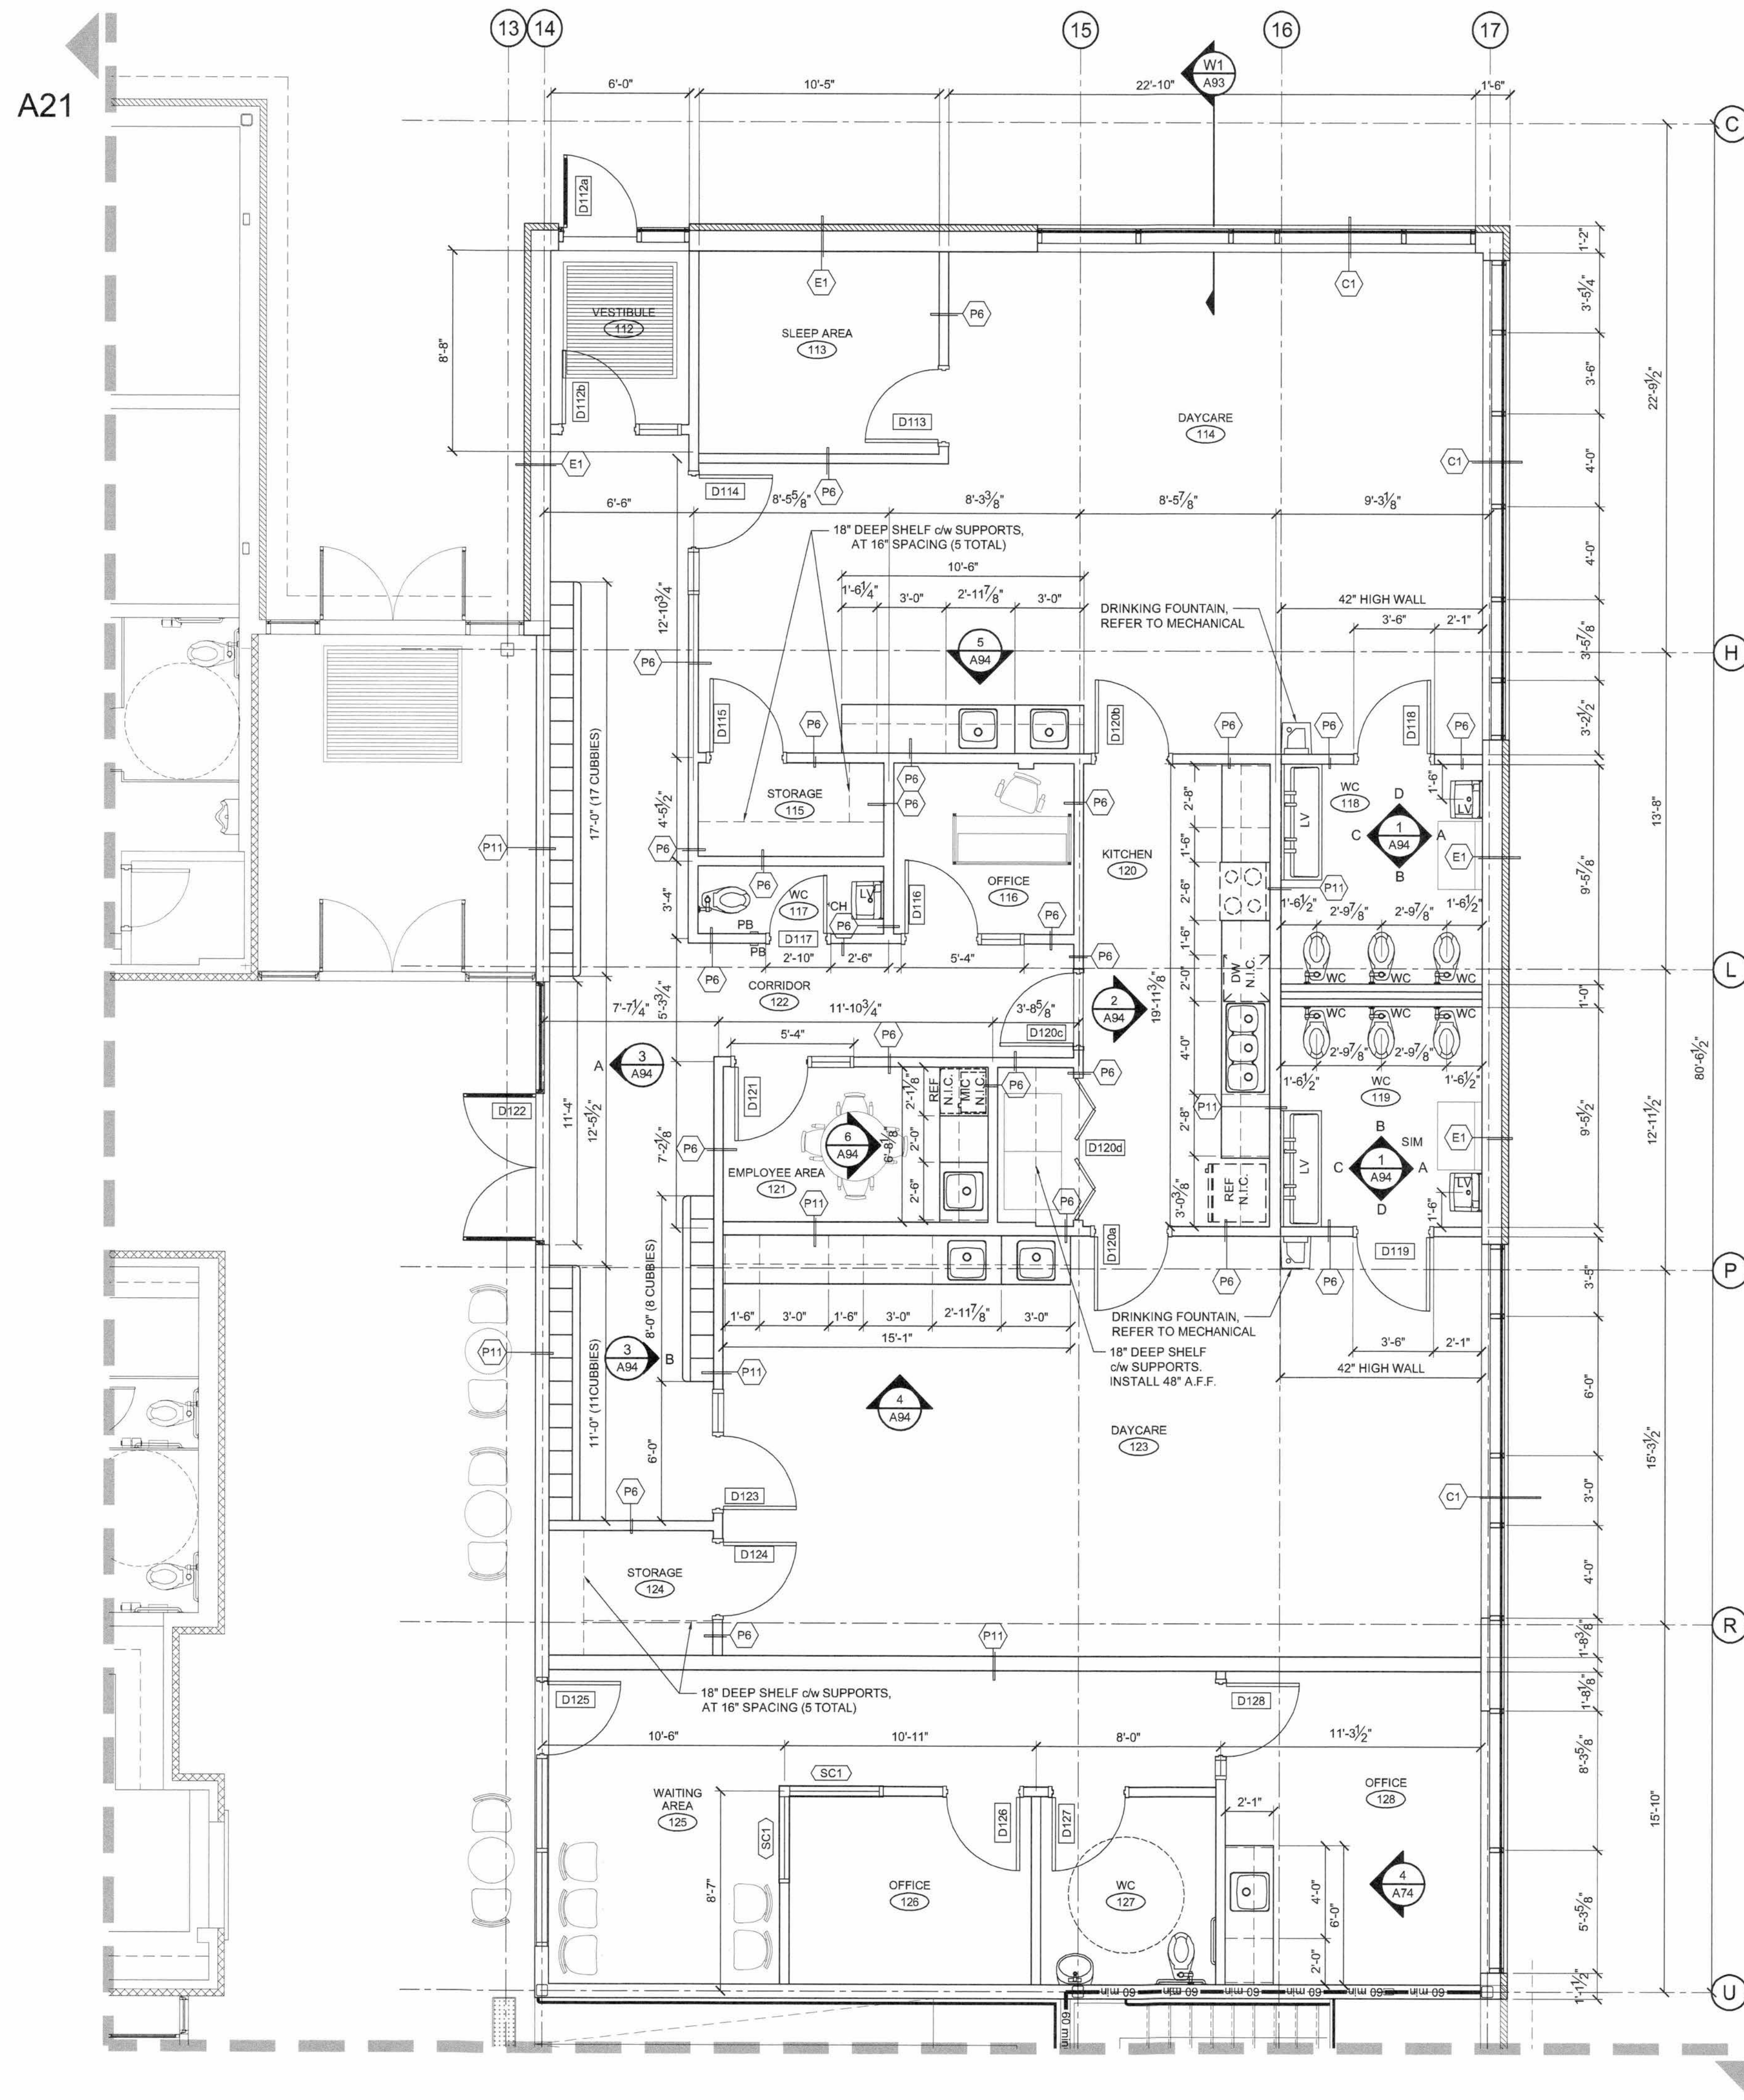

1
A90

SEQUENCE 3 - DAYCARE FLOOR PLAN

SCALE: 1/4" = 1'-0"

1	FOR TENDER	01/06/18
No.	ISSUE / REVISION	DD/MM/YY

This drawing is copyright protected and may not be reproduced or used for purposes other than execution of the described work without the express written consent of J.L. Richards & Associates Limited.

VERIFY SHEET SIZE AND SCALES. BAR TO THE RIGHT IS 1" IF THIS IS A FULL SIZE DRAWING.

SCALE: 0 1"

CLIENT:

 Conseil des écoles publiques de l'Est de l'Ontario

CONSULTANT:

 **McINTOSH PERRY**
Consulting Engineers Ltd.

CONSULTANT: www.jrichards.ca

 **J.L. Richards**
ENGINEERS · ARCHITECTS · PLANNERS

CONSULTANT:

 **PAGEAU MOREL**
www.pageaumorel.com
Gatineau

PROFESSIONAL STAMP

 ONTARIO ASSOCIATION OF ARCHITECTS
SÉBASTIEN RACINE
LICENCE 5441

PROJECT NORTH



PROJECT:

MAISON DE LA FRANCOPHONIE D'OTTAWA

2720 RICHMOND ROAD, OTTAWA

DRAWING:

SEQUENCE 3 - DAYCARE FLOOR PLAN

DESIGN: SD	DRAWING #:
DRAWN: MM	A90
CHECKED: SD	
JLR #: 27672-001	

PLOT DATE: June 1, 2018 11:07:20 AM