


File Location: R:\27000\27672-000_1 - CEPEO - 2720 Richmond Road (CMFO)\JLR DWG\ArchA91.dwg

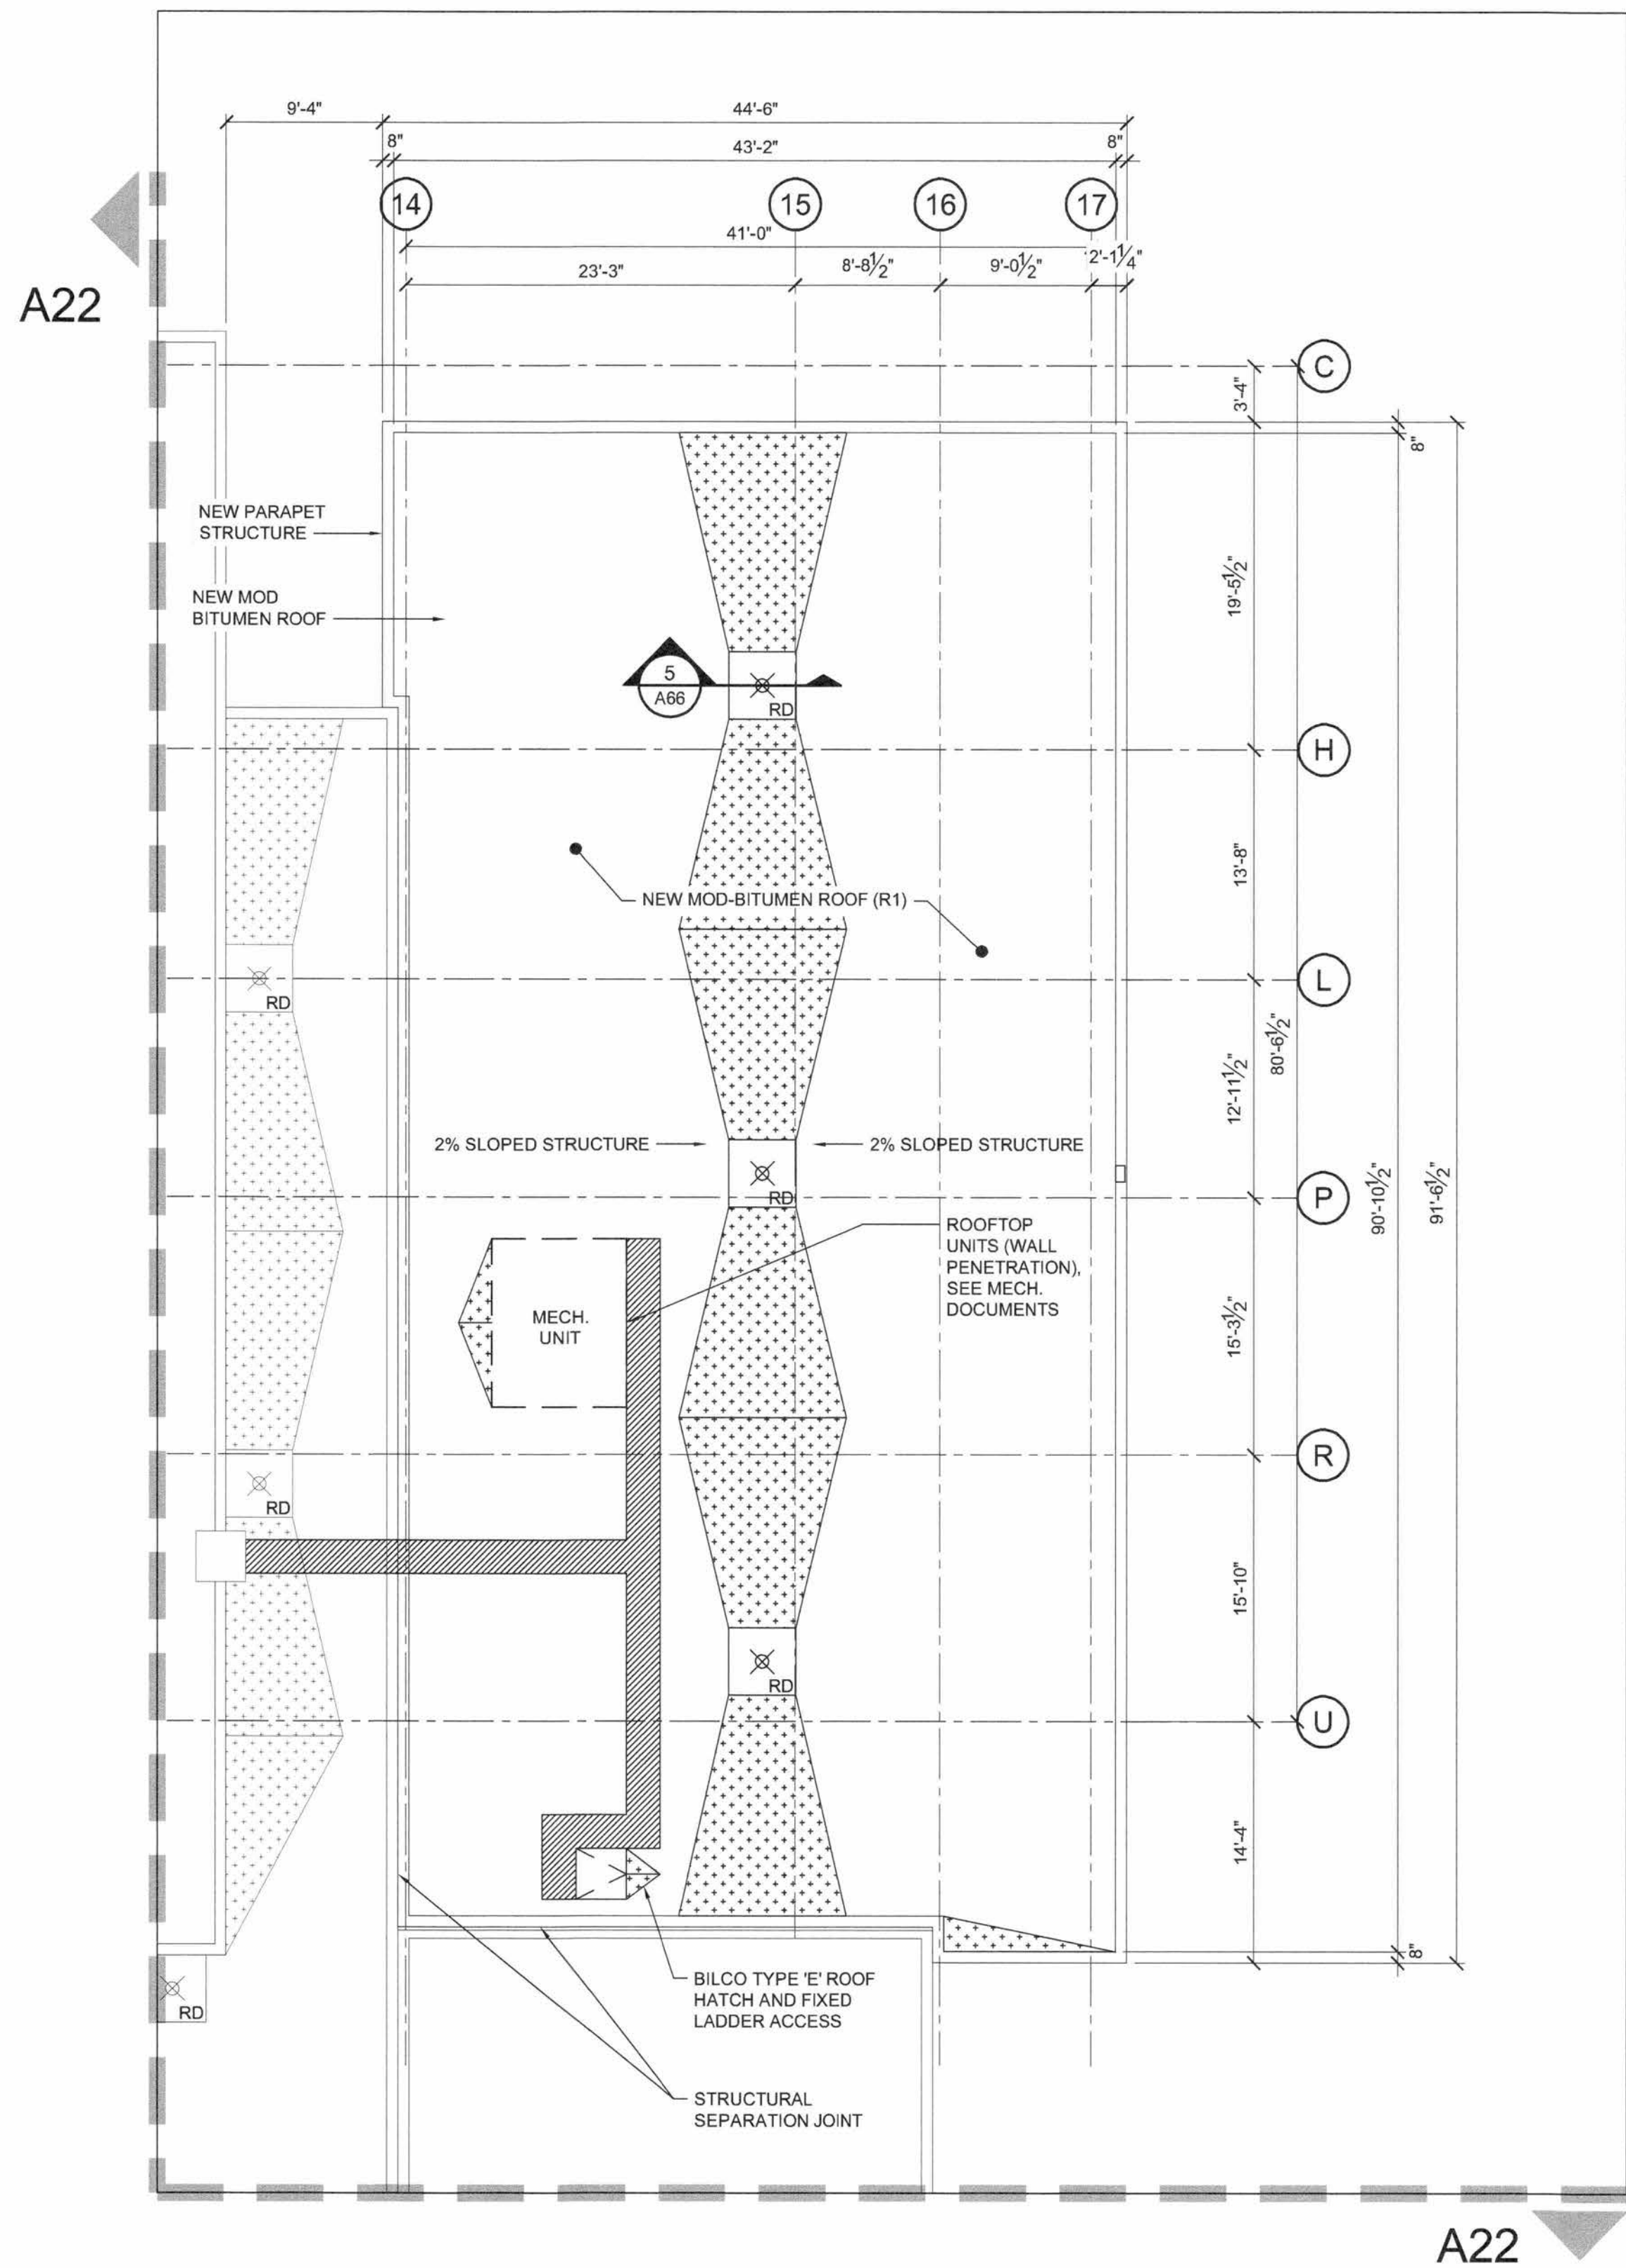

1 SEQUENCE 3 - DAYCARE ROOF PLAN
A91
SCALE: 1/8" = 1'-0"

1	FOR TENDER	01/06/18
No.	ISSUE / REVISION	DD/MM/YY
This drawing is copyright protected and may not be reproduced or used for purposes other than execution of the described work without the express written consent of J.L. Richards & Associates Limited.		

VERIFY SHEET SIZE AND SCALES. BAR TO THE RIGHT IS 1" IF THIS IS A FULL SIZE DRAWING.
SCALE: 0 1"

CLIENT:
 Conseil des écoles publiques de l'Est de l'Ontario

CONSULTANT:
 **McINTOSH PERRY**
Consulting Engineers Ltd.

CONSULTANT:
 **J.L. Richards**
ENGINEERS - ARCHITECTS - PLANNERS

CONSULTANT:
 **PAGEAU MOREL**
www.pageaumorel.com
Gatineau

PROFESSIONAL STAMP
 **ONTARIO ASSOCIATION of ARCHITECTS**
SÉBASTIEN RACINE
LICENCE 5441

PROJECT NORTH


PROJECT:
MAISON DE LA FRANCOPHONIE D'OTTAWA
2720 RICHMOND ROAD, OTTAWA

DRAWING:
SEQUENCE 3 - DAYCARE ROOF PLAN

DESIGN:	DRAWING #:
DRAWN:	A91
CHECKED:	
JLR #:	27672-001

PLOT DATE: June 1, 2018 11:07:23 AM