



File Location: R:\270000\27672-000.1 - CEPEO - 2720 Richmond Road (CMFO)\JLR DWG\Arch\A85.dwg

A81

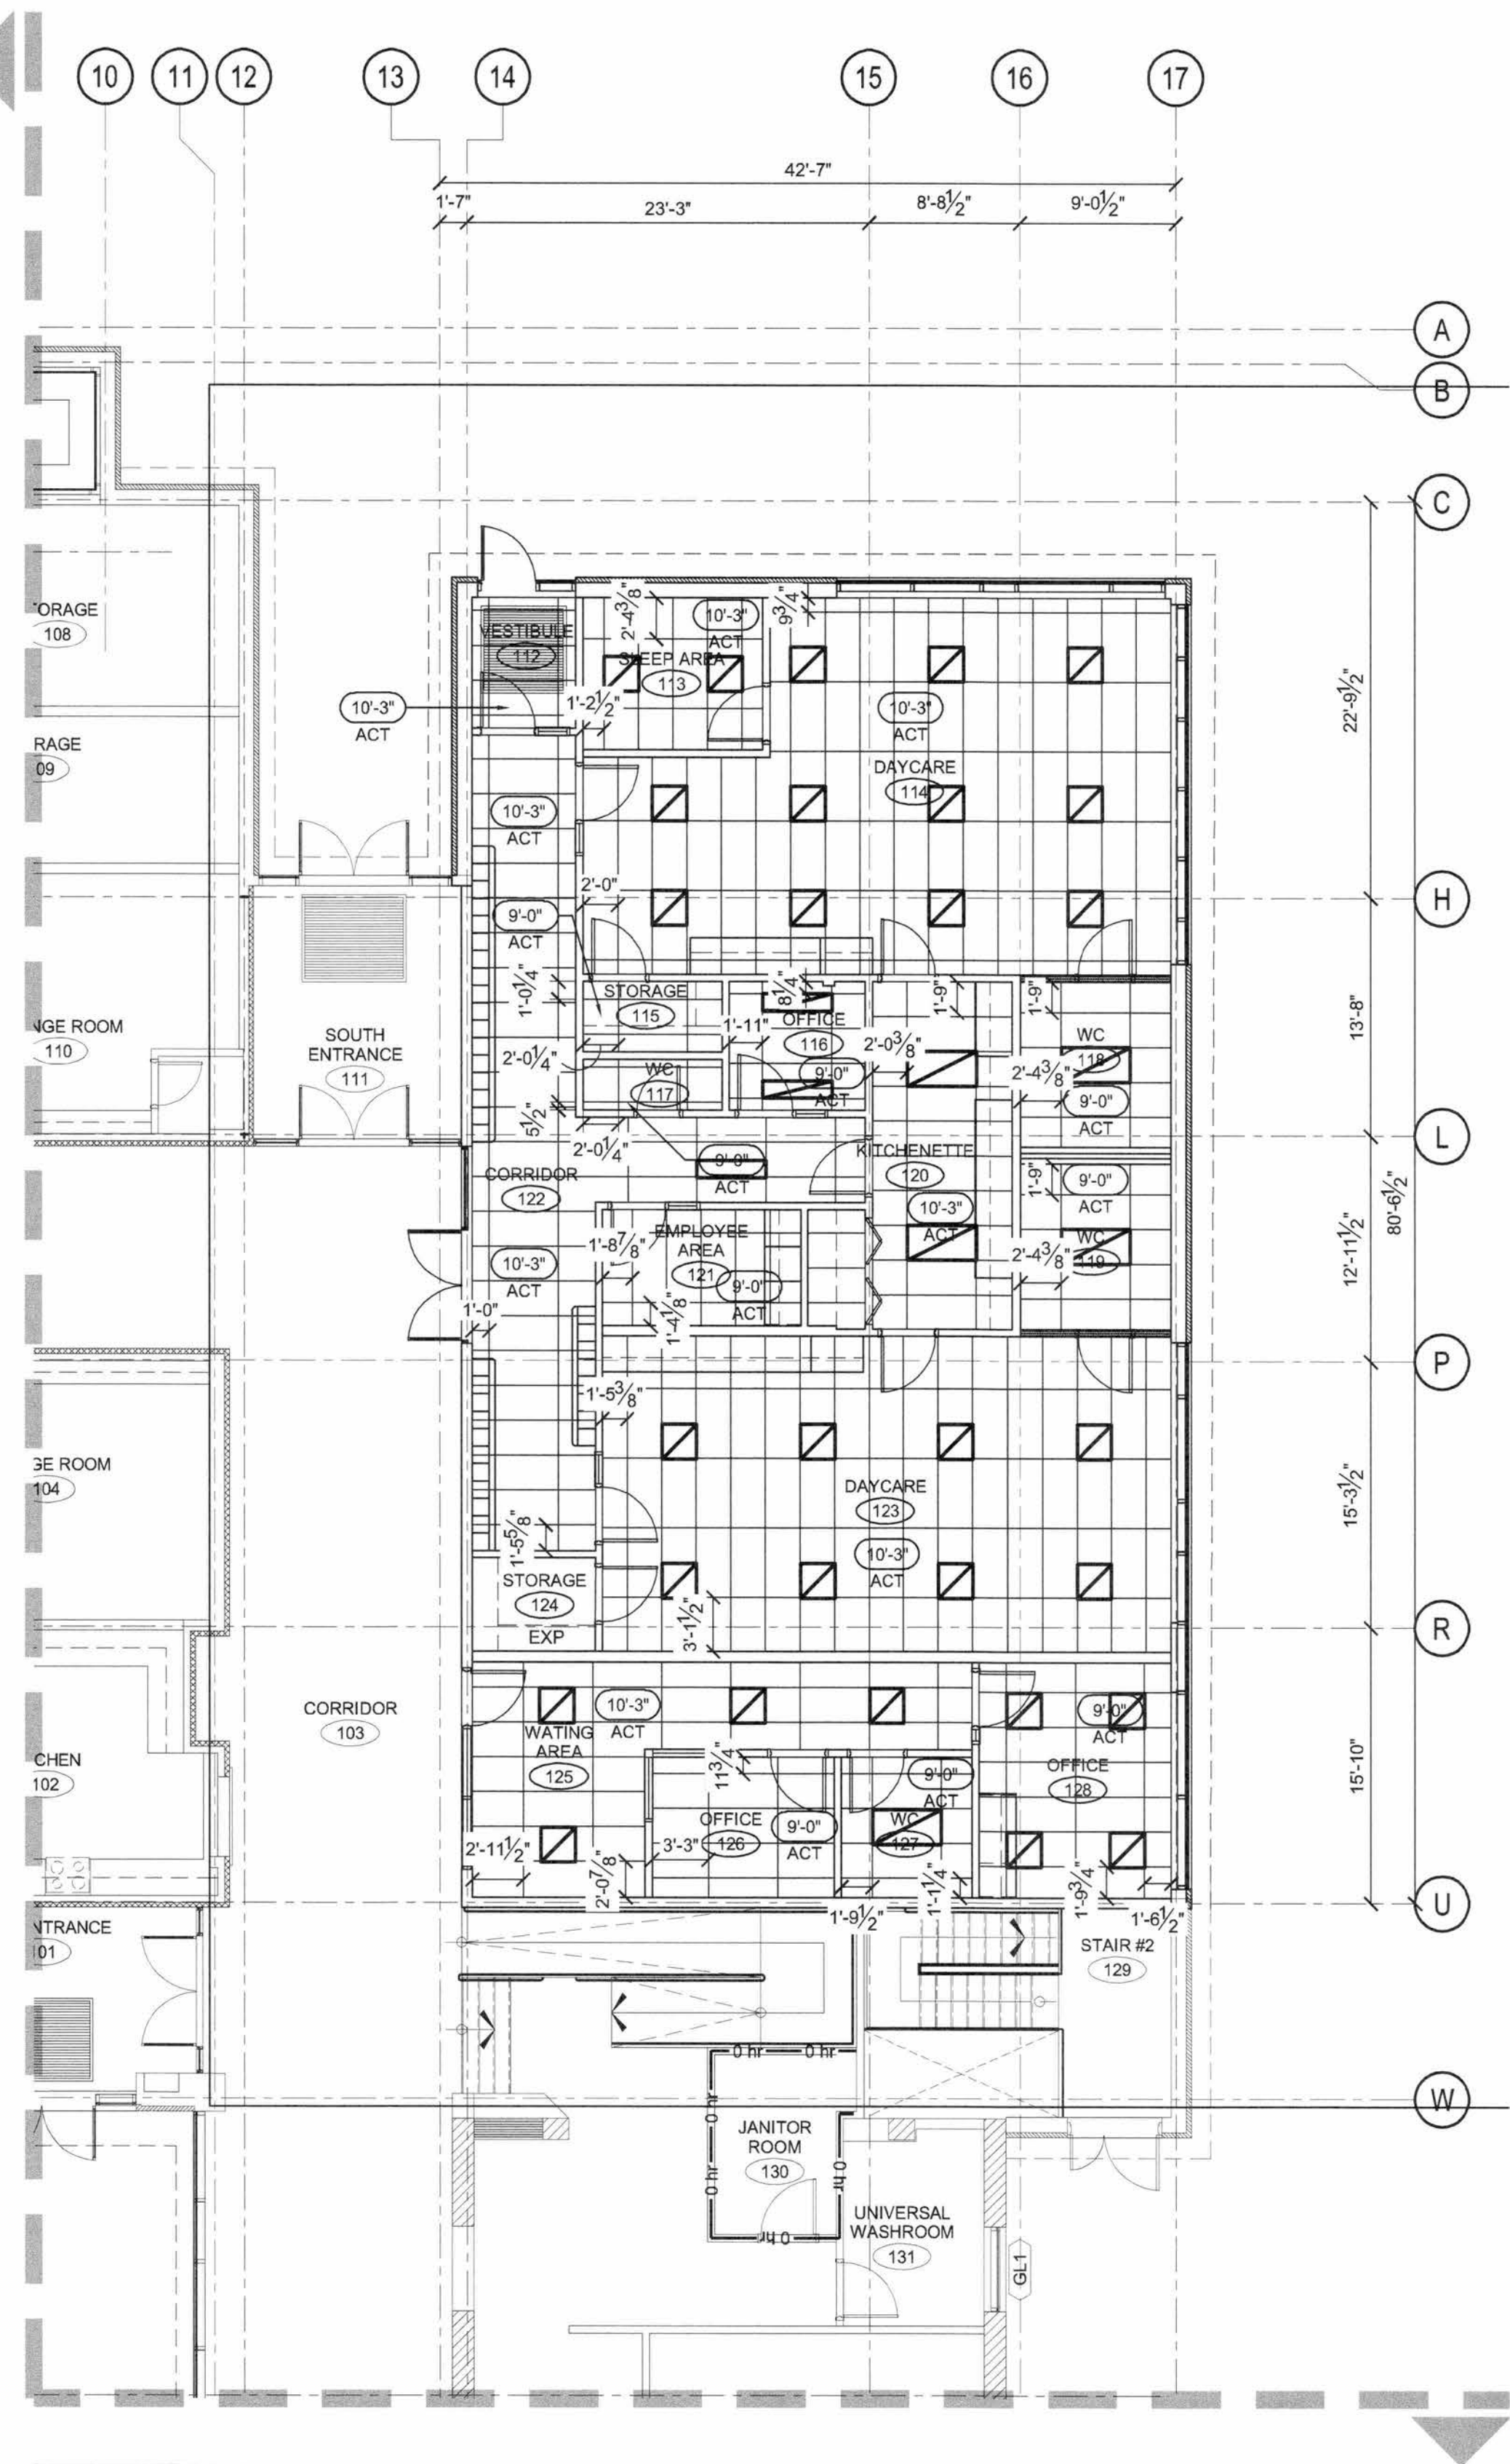

1 DAYCARE REFLECTED CEILING PLAN
A85 SCALE: 1/8" = 1'-0"

A84

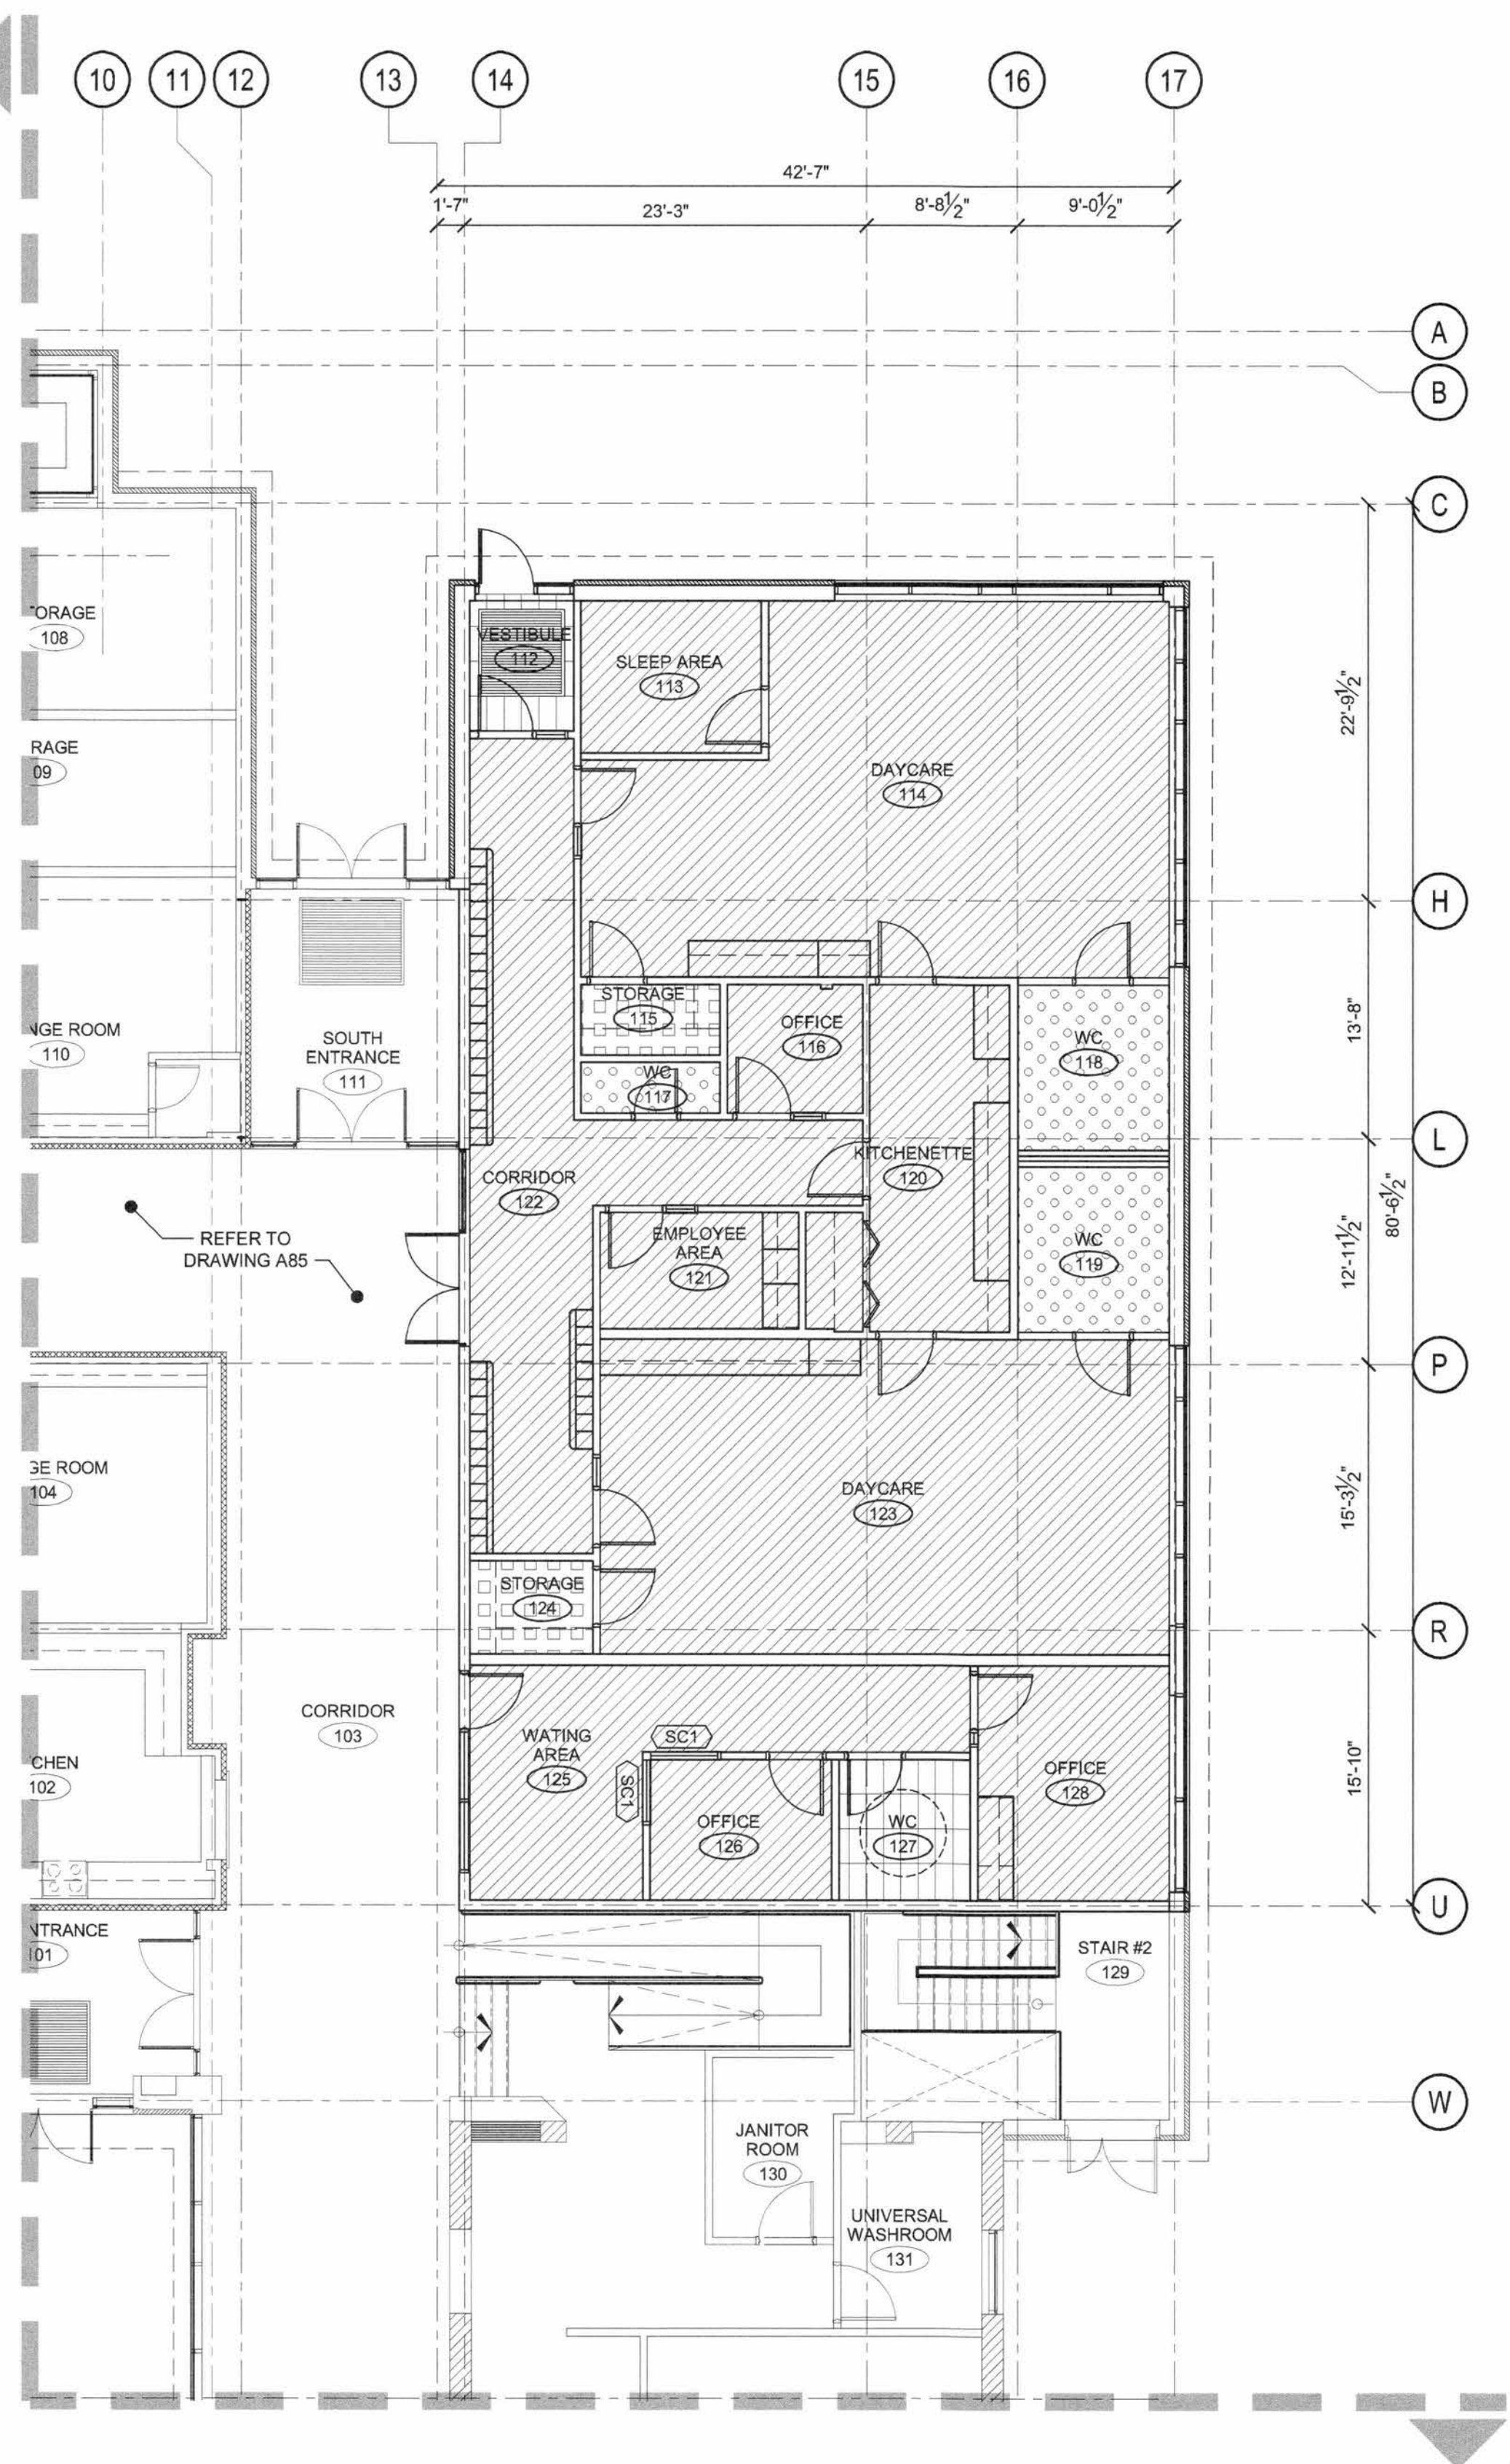

2 DAYCARE FLOOR AND WALL FINISHES
A85 SCALE: 1/8" = 1'-0"

1 FOR TENDER 01/06/18	
No.	ISSUE / REVISION
This drawing is copyright protected and may not be reproduced or used for purposes other than execution of the described work without the express written consent of J.L. Richards & Associates Limited.	
VERIFY SHEET SIZE AND SCALES. BAR TO THE RIGHT IS 1" IF THIS IS A FULL SIZE DRAWING.	
SCALE: 0 1'	
CLIENT: Conseil des écoles publiques de l'Est de l'Ontario	
CONSULTANT: McINTOSH PERRY Consulting Engineers Ltd. MP	
CONSULTANT: www.jrichards.ca	
J.L. Richards ENGINEERS - ARCHITECTS - PLANNERS	
CONSULTANT: PAGEAU MOREL www.pageaumorel.com Gatlinau	
PROFESSIONAL STAMP: ONTARIO ASSOCIATION OF ARCHITECTS SEBASTIEN RACINE LICENCE 5441	PROJECT NORTH
PROJECT: MAISON DE LA FRANCOPHONIE D'OTTAWA 2720 RICHMOND ROAD, OTTAWA	
DRAWING: SEQUENCE 3 - DAYCARE RCP AND FLOOR AND WALL FINISHES	
DESIGN: SD	DRAWING #:
DRAWN: MM	
CHECKED: SD	
JLR #:	
27672-001	A95

PLOT DATE: June 1, 2018 11:07:51 AM