




File Location: r:\27000\27672-000.1 - csgpao - 2720 richmond road (cmf)\JLR DWG\Struct\27672 S72 S73.dwg

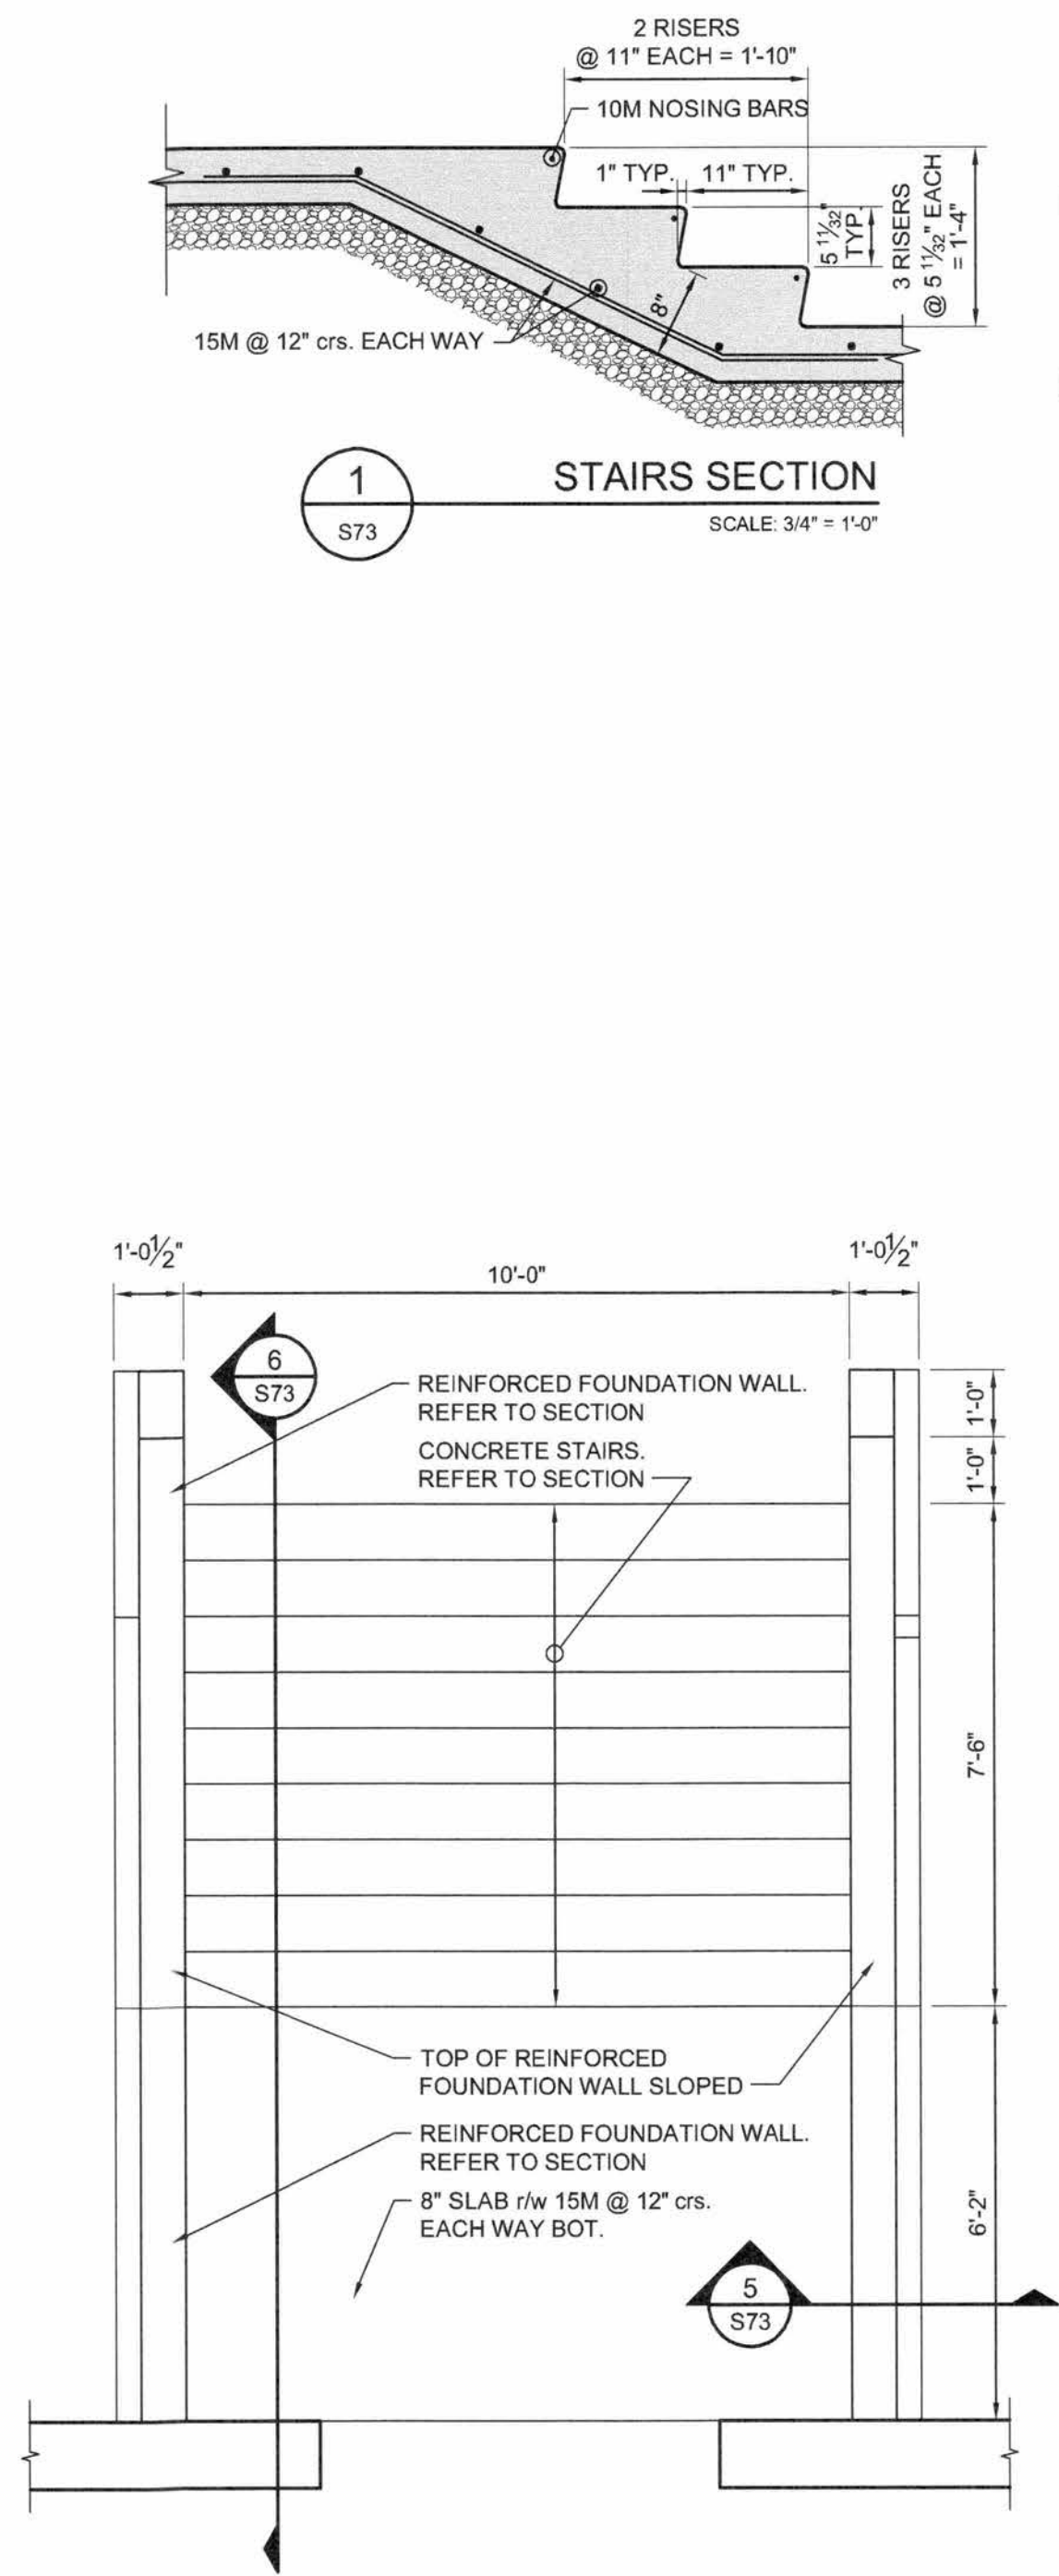


4 STAIRS PLAN
SCALE: 3/8" = 1'-0"

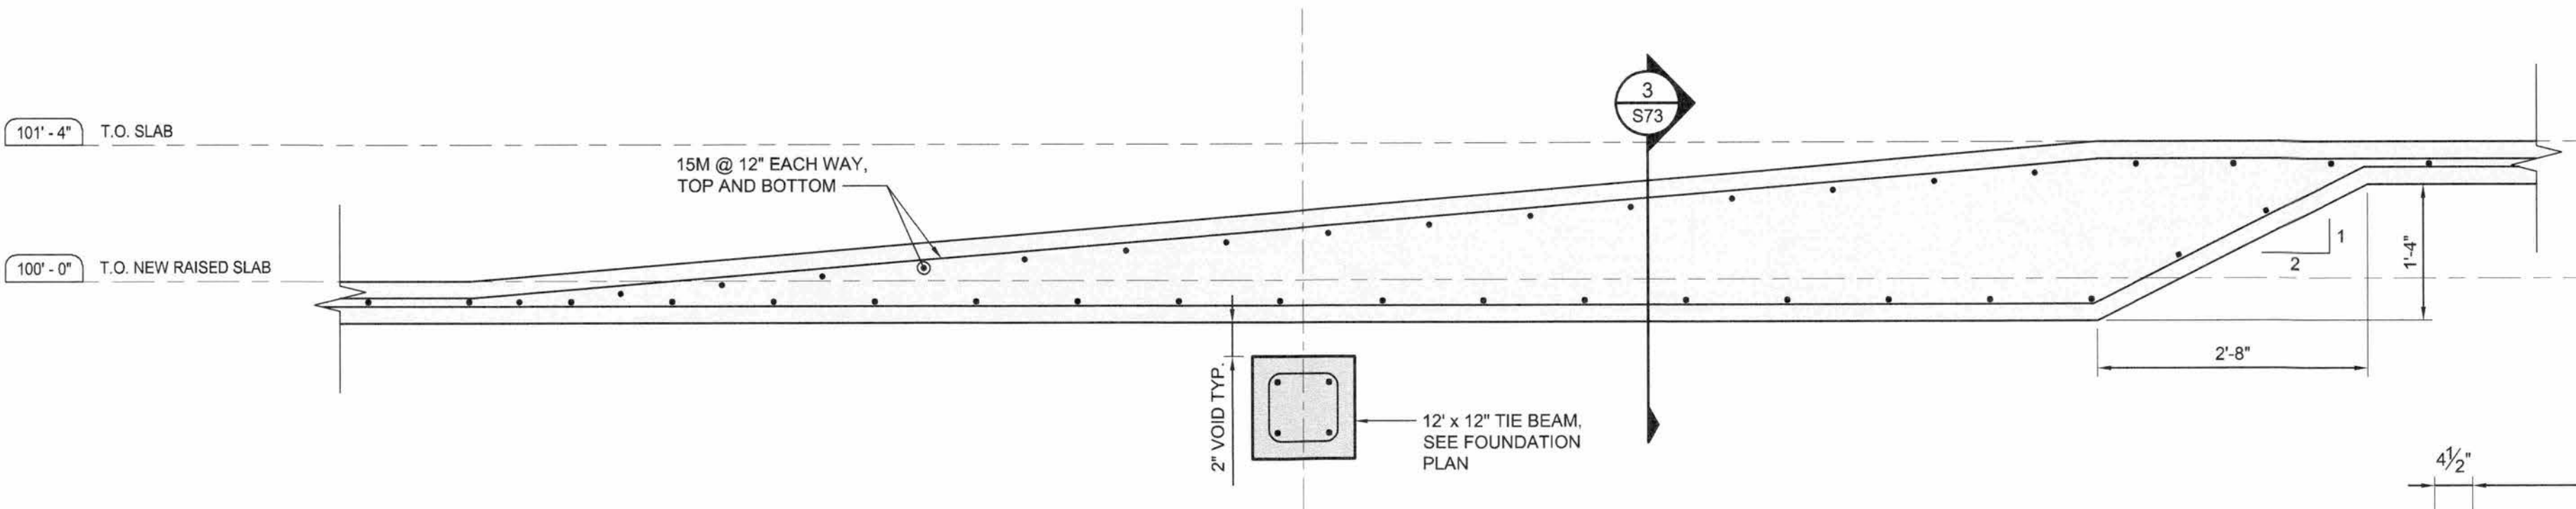


2 RAMP SECTION
SCALE: 3/4" = 1'-0"

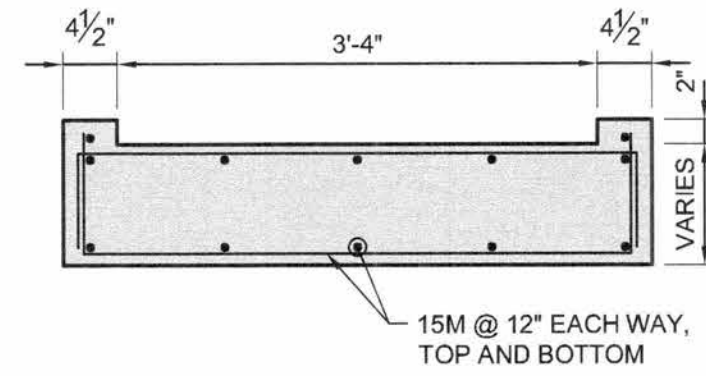

3 RAMP SECTION
SCALE: 3/4" = 1'-0"

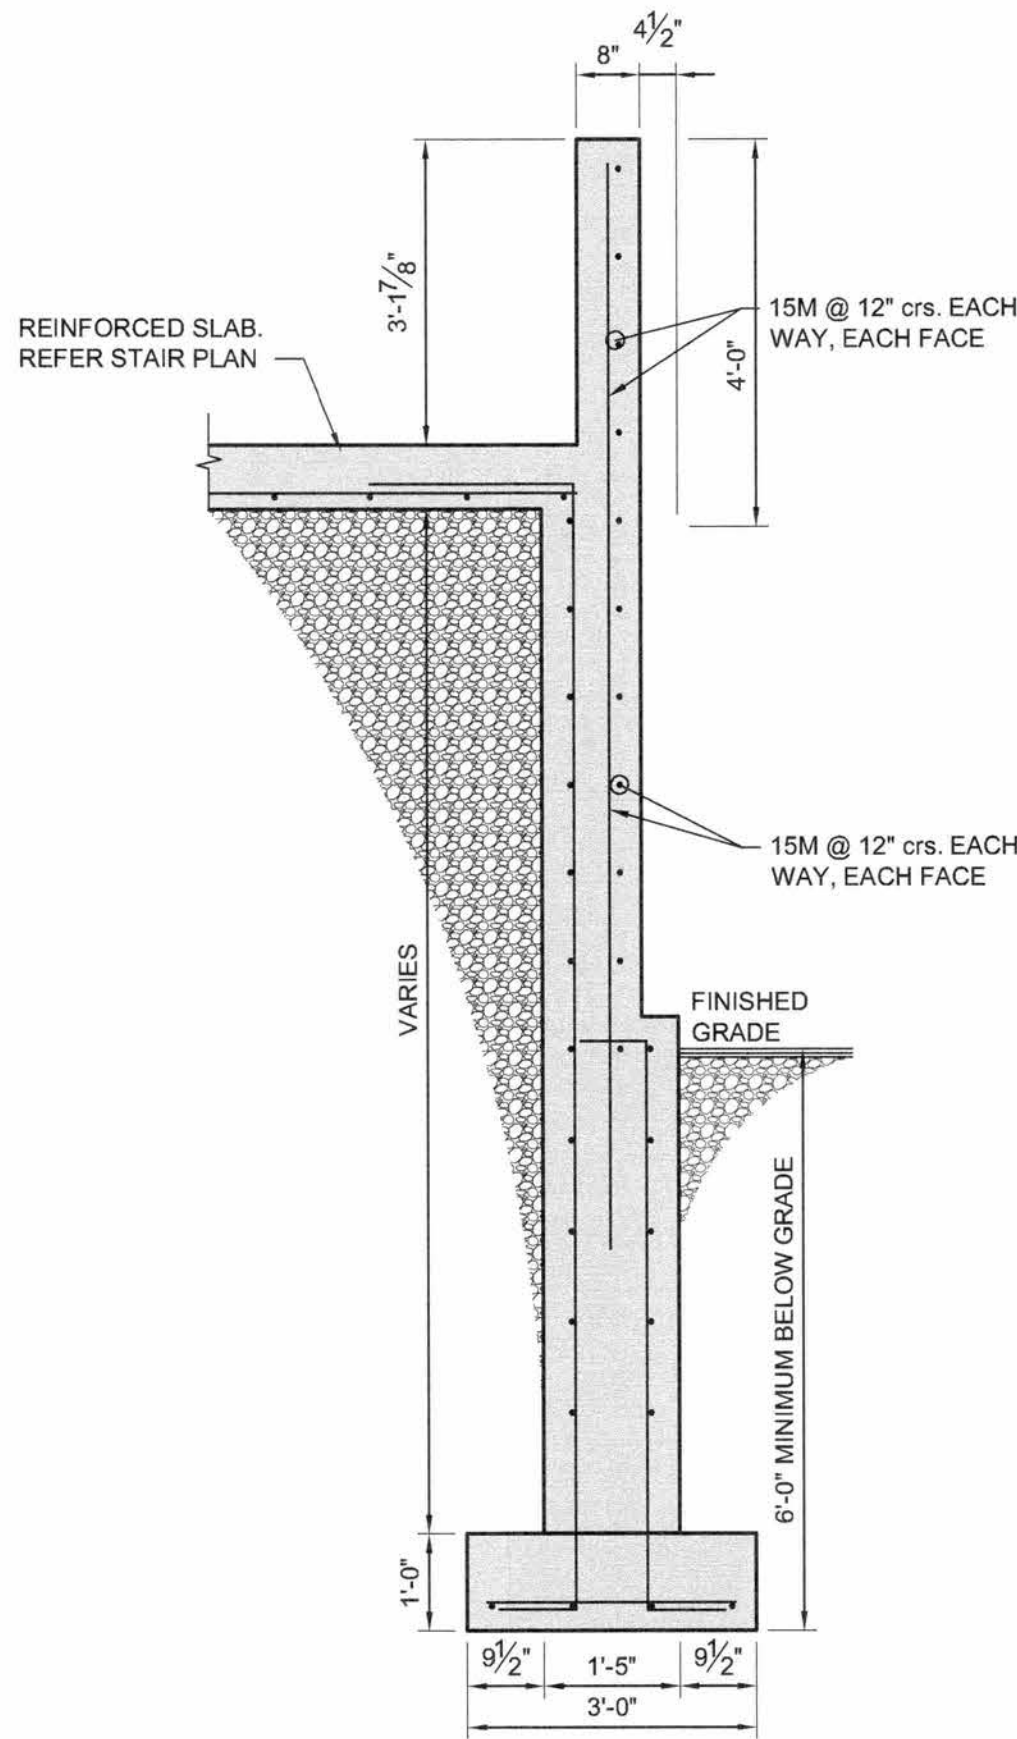

5 STAIR WALL SECTION
SCALE: 1/2" = 1'-0"

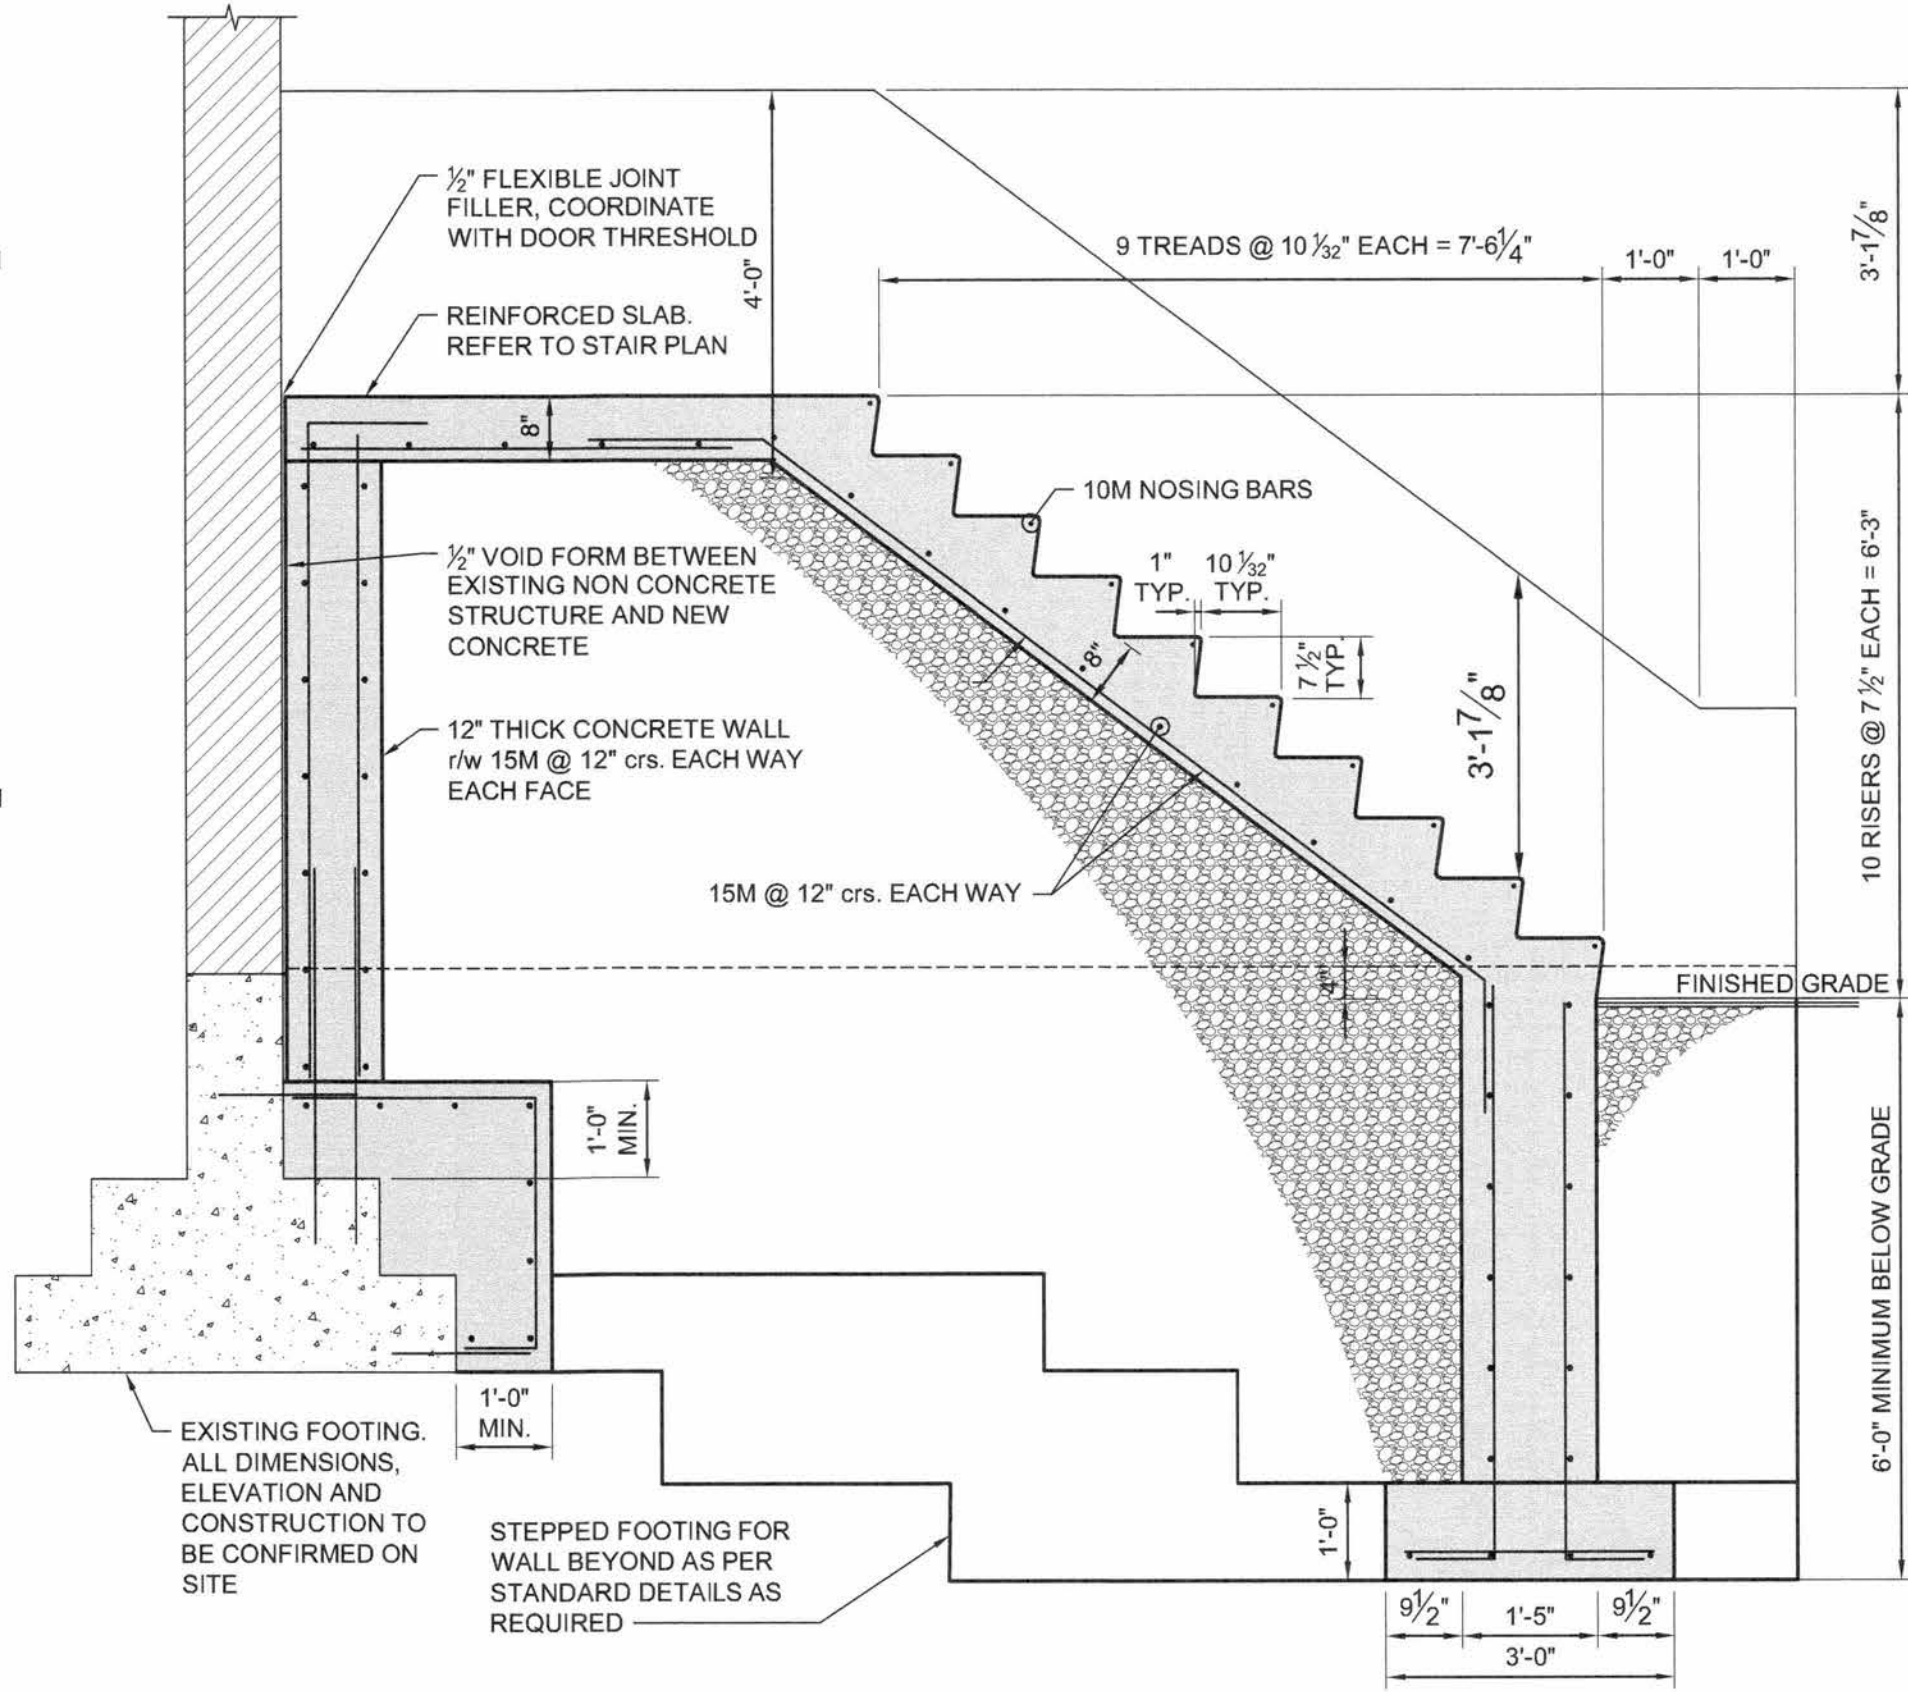

6 STAIRS SECTION
SCALE: 1/2" = 1'-0"

1	FOR TENDER	01/06/18
No.	ISSUE / REVISION	DD/MM/YY

This drawing is copyright protected and may not be reproduced or used for purposes other than execution of the described work without the express written consent of J.L. Richards & Associates Limited.

VERIFY SHEET SIZE AND SCALES. BAR TO THE RIGHT IS 1" IF THIS IS A FULL SIZE DRAWING.

SCALE: AS NOTED

CLIENT:



CONSULTANT:



CONSULTANT: www.jlrichards.ca


ENGINEERS · ARCHITECTS · PLANNERS

CONSULTANT:

www.pageaumorel.com
Gatineau

PROFESSIONAL STAMP:

S. BERNARD
100206243
PROVINCE OF ONTARIO

PROJECT NORTH

M. J. BURTT
10011392
PROVINCE OF ONTARIO

PROJECT:
MAISON DE LA FRANCOPHONIE
D'OTTAWA
2720 RICHMOND ROAD, OTTAWA

DRAWING:
DESIGN: SDB/VR
DRAWN: JPS
CHECKED: MJB
JLR #: 27672-001
DRAWING #:
S73

PLOT DATE: May 31, 2018 1:34:59 PM