


NOTE:
THE POSITION OF ALL POLE LINES, CONDUITS, WATERMANS, SEWERS AND OTHER UNDERGROUND AND OVERGROUND UTILITIES AND STRUCTURES IS NOT NECESSARILY SHOWN ON THE CONTRACT DRAWINGS, AND WHERE SHOWN, THE ACCURACY OF THE POSITION OF SUCH UTILITIES AND STRUCTURES IS NOT GUARANTEED. BEFORE STARTING WORK, DETERMINE THE EXACT LOCATION OF ALL SUCH UTILITIES AND STRUCTURES AND ASSUME ALL LIABILITY FOR DAMAGE TO THEM.

No.	REVISION	DATE	BY
4	ISSUED TO CLIENT	AUG 31/18	ARM
3	REVISED SITE PLAN FOR DISCUSSION	MAR 19/18	ARM
2	REVISED SITE PLAN FOR DISCUSSION	FEB 28/18	ARM
1	ISSUED FOR DISCUSSION	JAN 22/18	ARM

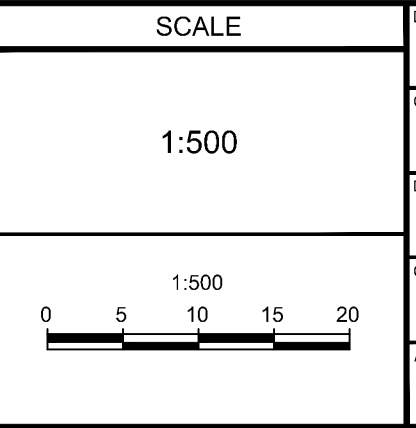


DESIGN	FOR REVIEW ONLY
LSC	
ARM	
LSC	
SMG	
ARM	

NOVATECH
Engineers, Planners & Landscape Architects
Suite 200, 240 Michael Cowland Drive
Ottawa, Ontario, Canada K2M 1P6
Telephone: (613) 254-9643
Facsimile: (613) 254-5867
Website: www.novatech-eng.com

LOCATION
PINECREST REMEMBRANCE SERVICES
HIGHLAND PARK CEMETERY

DRAWING NAME
PRELIMINARY
GRADING AND SERVICING PLAN

PROJECT No. 101063
REV REV # 4
GROUPED No. 101063-PGS

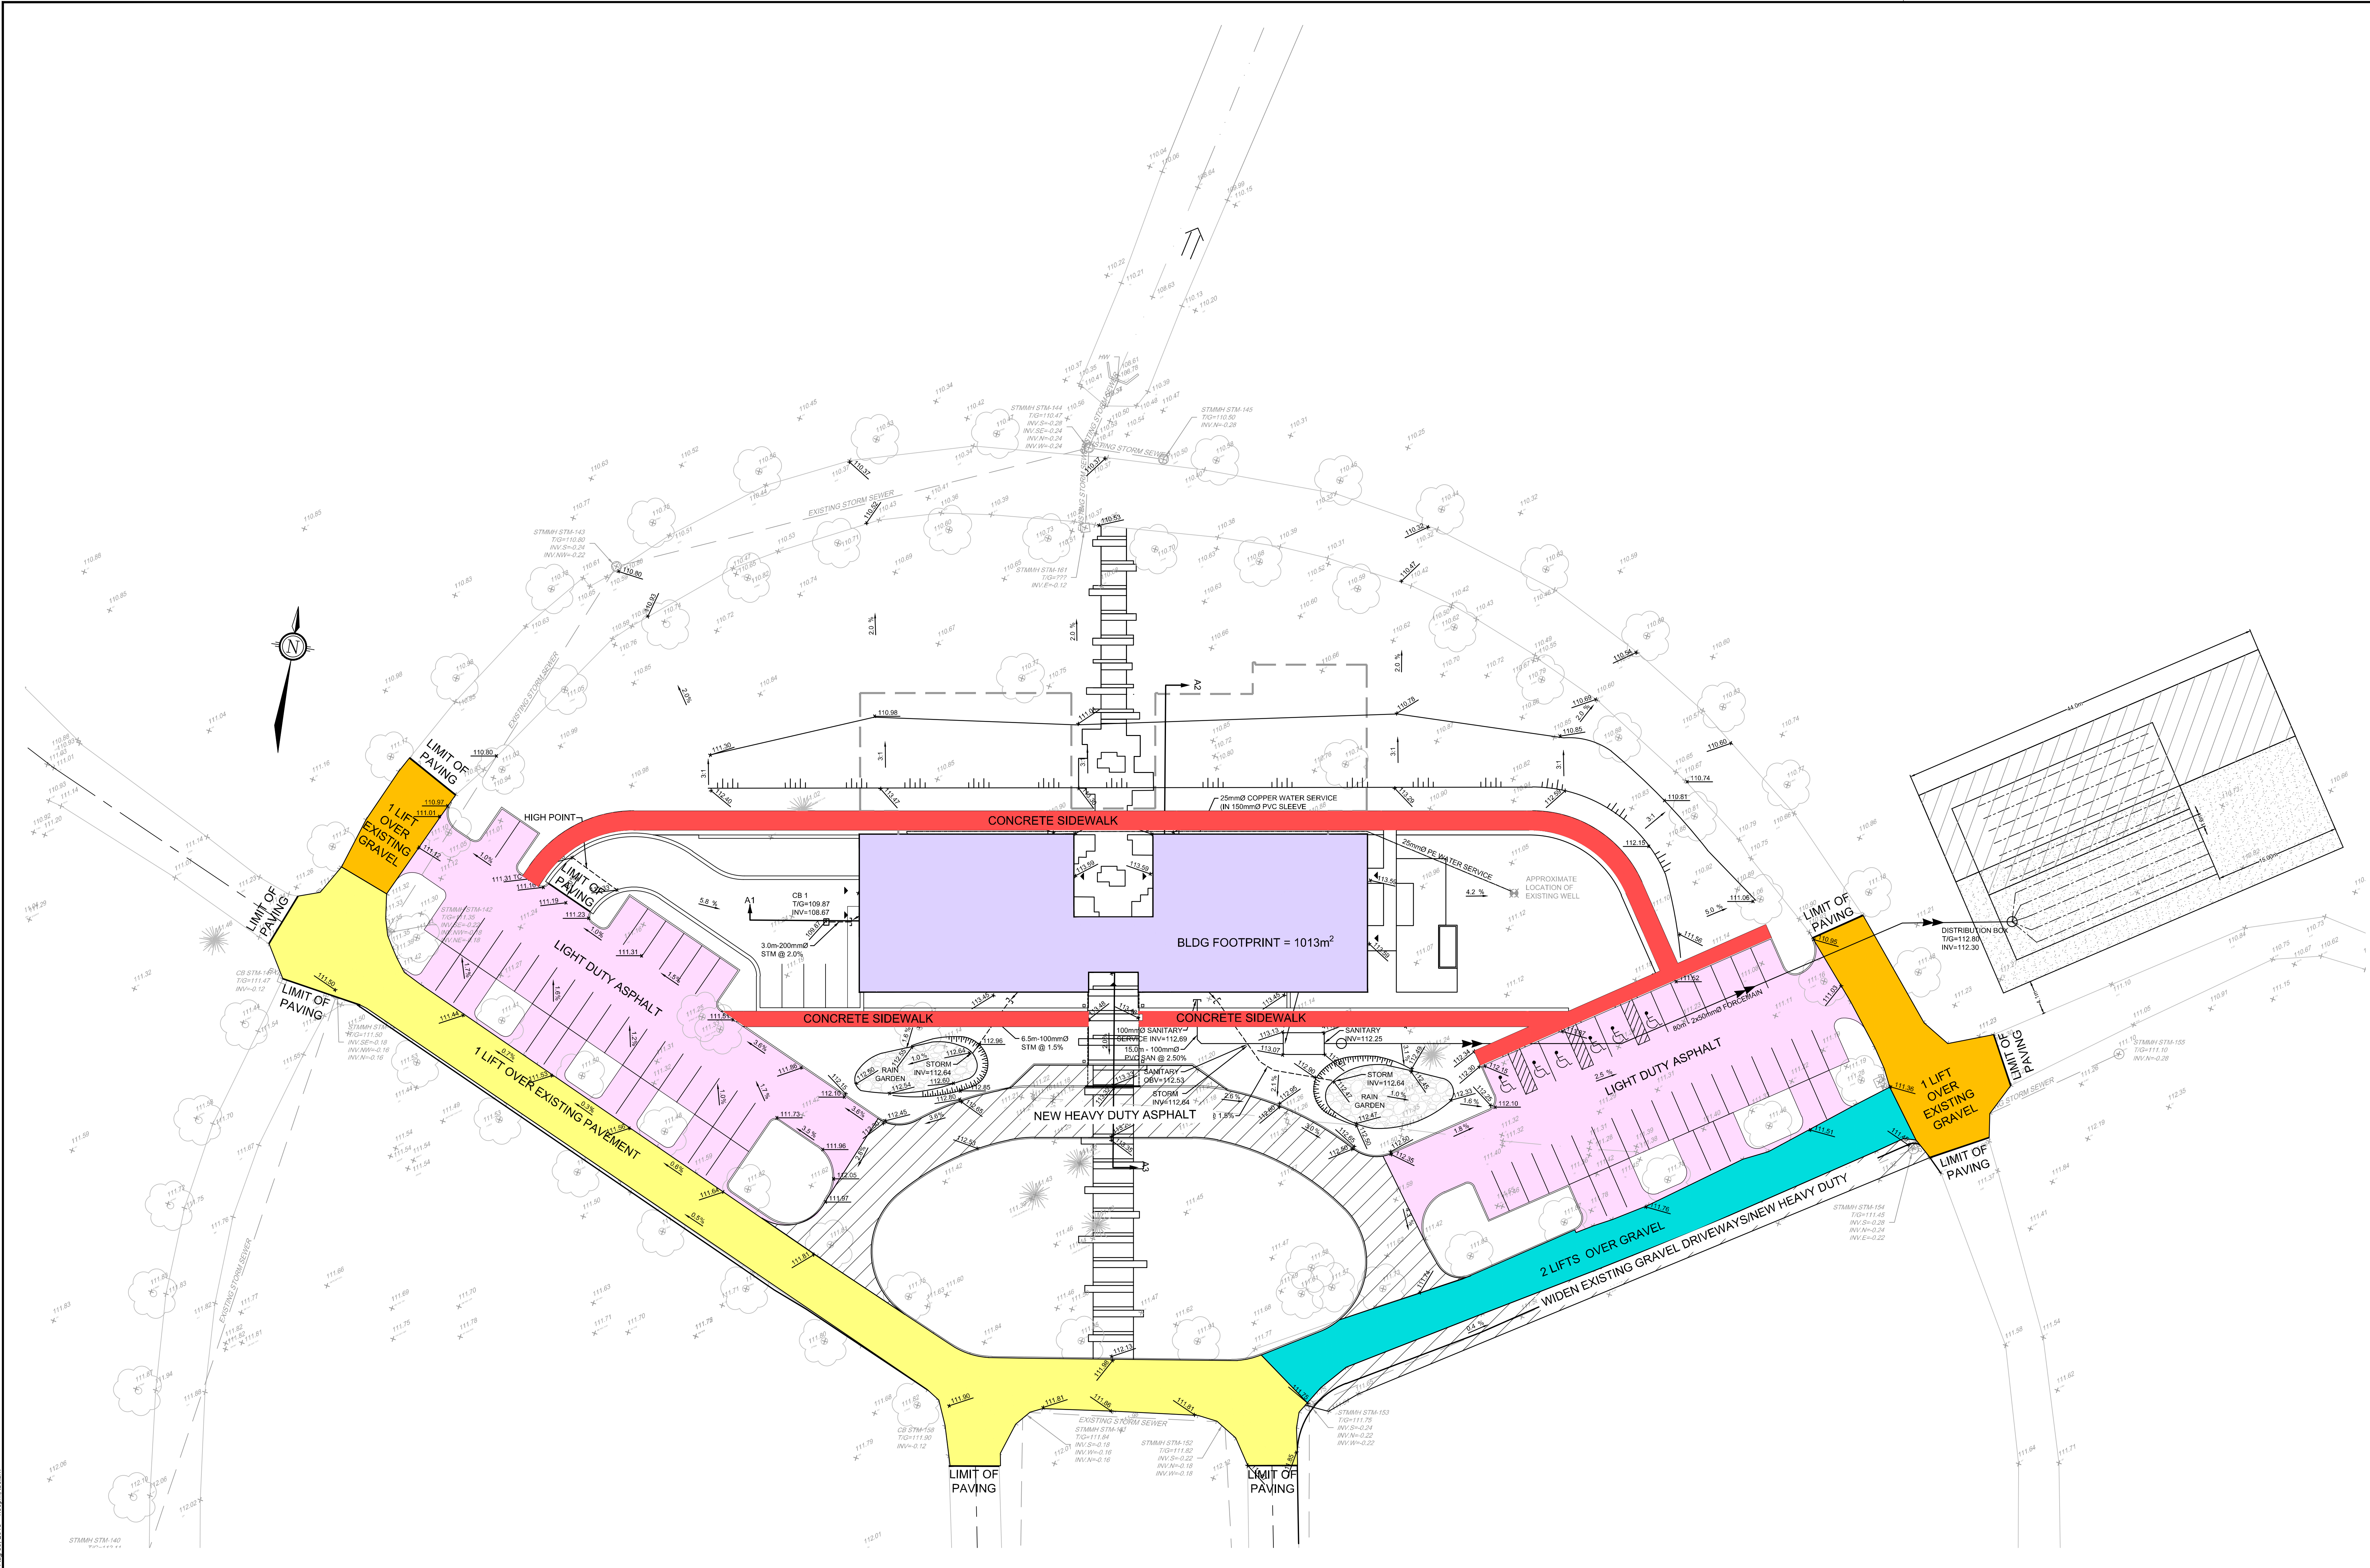

NOTE:
 THE POSITION OF ALL POLE LINES, CONDUITS,
 WATERMANS, SEWERS AND OTHER
 UNDERGROUND AND OVERGROUND UTILITIES AND
 STRUCTURES IS NOT NECESSARILY SHOWN ON
 THE CONTRACT DRAWINGS, AND WHERE SHOWN,
 THE ACCURACY OF THE POSITION OF SUCH
 UTILITIES AND STRUCTURES IS NOT GUARANTEED.
 BEFORE STARTING WORK, DETERMINE THE EXACT
 LOCATION OF ALL SUCH UTILITIES AND
 STRUCTURES AND ASSUME ALL LIABILITY FOR
 DAMAGE TO THEM.

No.	REVISION	DATE	BY
1	ISSUED TO CLIENT	AUG 31/18	ARM

SCALE	DESIGN	CHECKED	APPROVED
1:300	LSC	ARM	SMG
0 3 6 9 12	ARM	LSC	ARM

FOR REVIEW ONLY	

NOVATECH
 Engineers, Planners & Landscape Architects
 Suite 200, 240 Michael Cowland Drive
 Ottawa, Ontario, Canada K2M 1P6
 Telephone: (613) 254-9643
 Facsimile: (613) 254-5867
 Website: www.novatech-eng.com

LOCATION
 PINECREST REMEMBRANCE SERVICES
 HIGHLAND PARK CEMETERY

DRAWING NAME
 SURFACE WORKS PLAN

PROJECT No. 101063
 REV # 1
 DRAWING No. 101063-SW