


TITLEBLOCK: 76mm x 56mm OTTAWA, LA, 2014

V:\2015\1015105\02\01 - Enterprise Rent-A-Car\Drawings\1015105_02.dwg
 10/20/15 10:02:01 Enterprise Rent-A-Car\Drawings\1015105_02.dwg

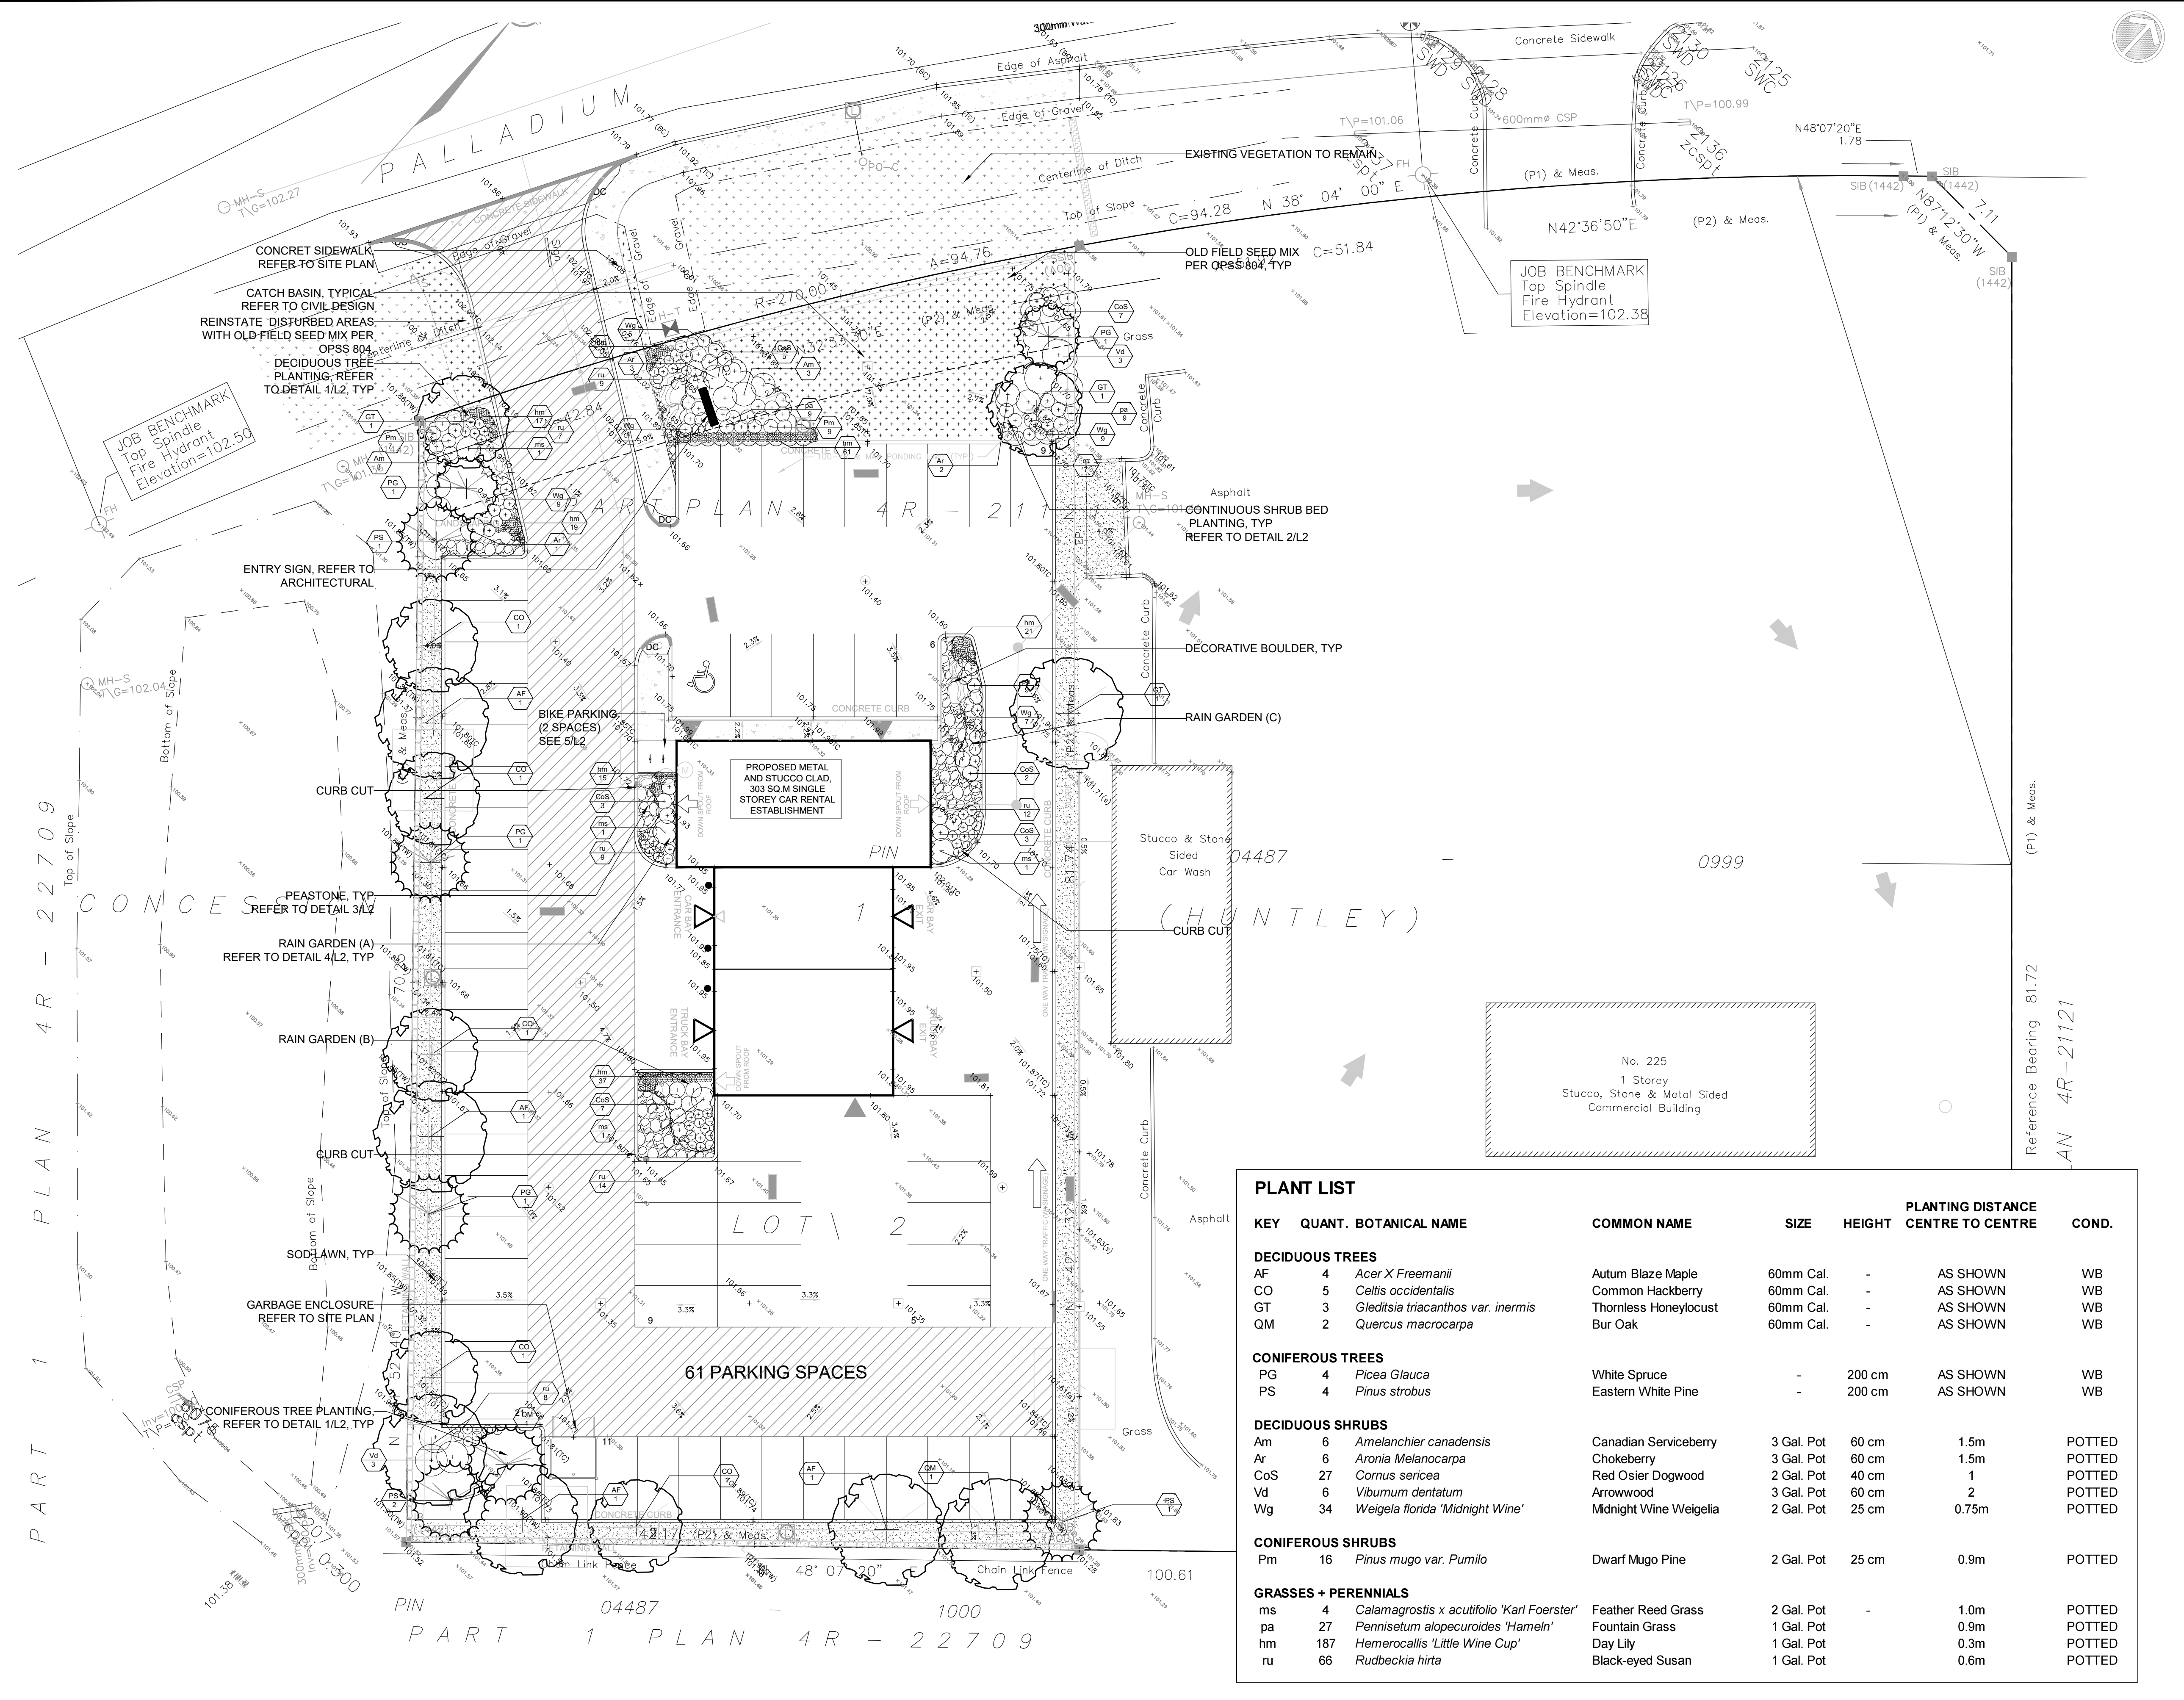

CLIENT: **MMM GROUP**
 Landscape Architecture
 1145 Hunt Club Road, Suite 300
 Ottawa, ON K1V0Y3
 613-736-7200 | 613-736-8710
 www.mmm.ca

KEY MAP:

KEY MAP NTS.

LEGEND:

- PROPOSED DECIDUOUS TREE PLANTING
- PROPOSED CONIFEROUS TREE PLANTING
- PROPOSED SHRUB PLANTING
- PROPOSED AREA OF WILDFLOWERS SEED MIX
- PROPOSED AREA OF GRASS / SOD LAWN
- PROPERTY LINE
- PROPOSED LIGHT STANDARD
- PROPOSED PEDESTRIAN BUILDING ENTRY/EXIT
- PROPOSED OVERHEAD GARAGE DOOR
- PROPOSED HEAVY DUTY ASPHALT PAVING
- EXISTING VEGETATION TO BE RETAINED

APPROVED REFUSED
 THIS DAY OF _____, 20____
 DERRICK MOODIE, ACTING MANAGER
 DEVELOPMENT REVIEW, SUBURBAN SERVICES

NOTES:

- NO EXISTING TREES PROPOSED TO REMAIN. REFER TO TREE CONSERVATION REPORT PREPARED BY MMM GROUP LIMITED, DATED AUGUST 16, 2016.
- ALL DRAWING UNITS IN METERS UNLESS OTHERWISE NOTED.

NO.	DATE	DESCRIPTION	BY
6	08-11-2019	ISSUED FOR TENDER	JL
5	03-10-2017	RE-ISSUED FOR SITE PLAN APPLICATION IN RESPONSE TO CITY COMMENTS	AG
4	01-17-2017	ISSUED FOR SITE PLAN APPLICATION	AG
3	09-28-2016	RE-ISSUED FOR SITE PLAN APPLICATION IN RESPONSE TO CITY COMMENTS	AG
2	05-05-2016	ISSUED FOR SITE PLAN APPLICATION	AG
1	29-01-2016	ISSUED FOR REVIEW	AG

REVISIONS

SCALE: HORIZONTAL 1:200 FULL SIZE
 1:400 HALF SIZE

PROJECT TITLE: **ENTERPRISE RENT-A-CAR**
 225 Huntmar Road, Ottawa, ON

DRAWING TITLE: **LANDSCAPE PLAN**

STAMP: _____


DESIGNED: A.G. DRAWN: N.T. CHECKED: J.L. SEALED: _____

PROJECT NUMBER: 10-15105-000 DWG. NUMBER: **L01**

PLANT LIST


KEY	QUANT.	BOTANICAL NAME	COMMON NAME	SIZE	HEIGHT	PLANTING DISTANCE CENTRE TO CENTRE	COND.
DECIDUOUS TREES							
AF	4	<i>Acer X Freemanii</i>	Autum Blaze Maple	60mm Cal.	-	AS SHOWN	WB
CO	5	<i>Celtis occidentalis</i>	Common Hackberry	60mm Cal.	-	AS SHOWN	WB
GT	3	<i>Gleditsia triacanthos var. inermis</i>	Thornless Honeylocust	60mm Cal.	-	AS SHOWN	WB
QM	2	<i>Quercus macrocarpa</i>	Bur Oak	60mm Cal.	-	AS SHOWN	WB
CONIFEROUS TREES							
PG	4	<i>Picea Glauca</i>	White Spruce	-	200 cm	AS SHOWN	WB
PS	4	<i>Pinus strobus</i>	Eastern White Pine	-	200 cm	AS SHOWN	WB
DECIDUOUS SHRUBS							
Am	6	<i>Amelanchier canadensis</i>	Canadian Serviceberry	3 Gal. Pot	60 cm	1.5m	POTTED
Ar	6	<i>Aronia Melanocarpa</i>	Chokeberry	3 Gal. Pot	60 cm	1.5m	POTTED
CoS	27	<i>Cornus sericea</i>	Red Osier Dogwood	2 Gal. Pot	40 cm	1	POTTED
Vd	6	<i>Viburnum dentatum</i>	Arrowwood	3 Gal. Pot	60 cm	2	POTTED
Wg	34	<i>Weigela florida 'Midnight Wine'</i>	Midnight Wine Weigelia	2 Gal. Pot	25 cm	0.75m	POTTED
CONIFEROUS SHRUBS							
Pm	16	<i>Pinus mugo var. Pumilo</i>	Dwarf Mugo Pine	2 Gal. Pot	25 cm	0.9m	POTTED
GRASSES + PERENNIALS							
ms	4	<i>Calamagrostis x acutifolia 'Karl Foerster'</i>	Feather Reed Grass	2 Gal. Pot	-	1.0m	POTTED
pa	27	<i>Pennisetum alopecuroides 'Hameln'</i>	Fountain Grass	1 Gal. Pot	-	0.9m	POTTED
hm	187	<i>Hemerocallis 'Little Wine Cup'</i>	Day Lily	1 Gal. Pot	-	0.3m	POTTED
ru	66	<i>Rudbeckia hirta</i>	Black-eyed Susan	1 Gal. Pot	-	0.6m	POTTED

D07-12-16-066

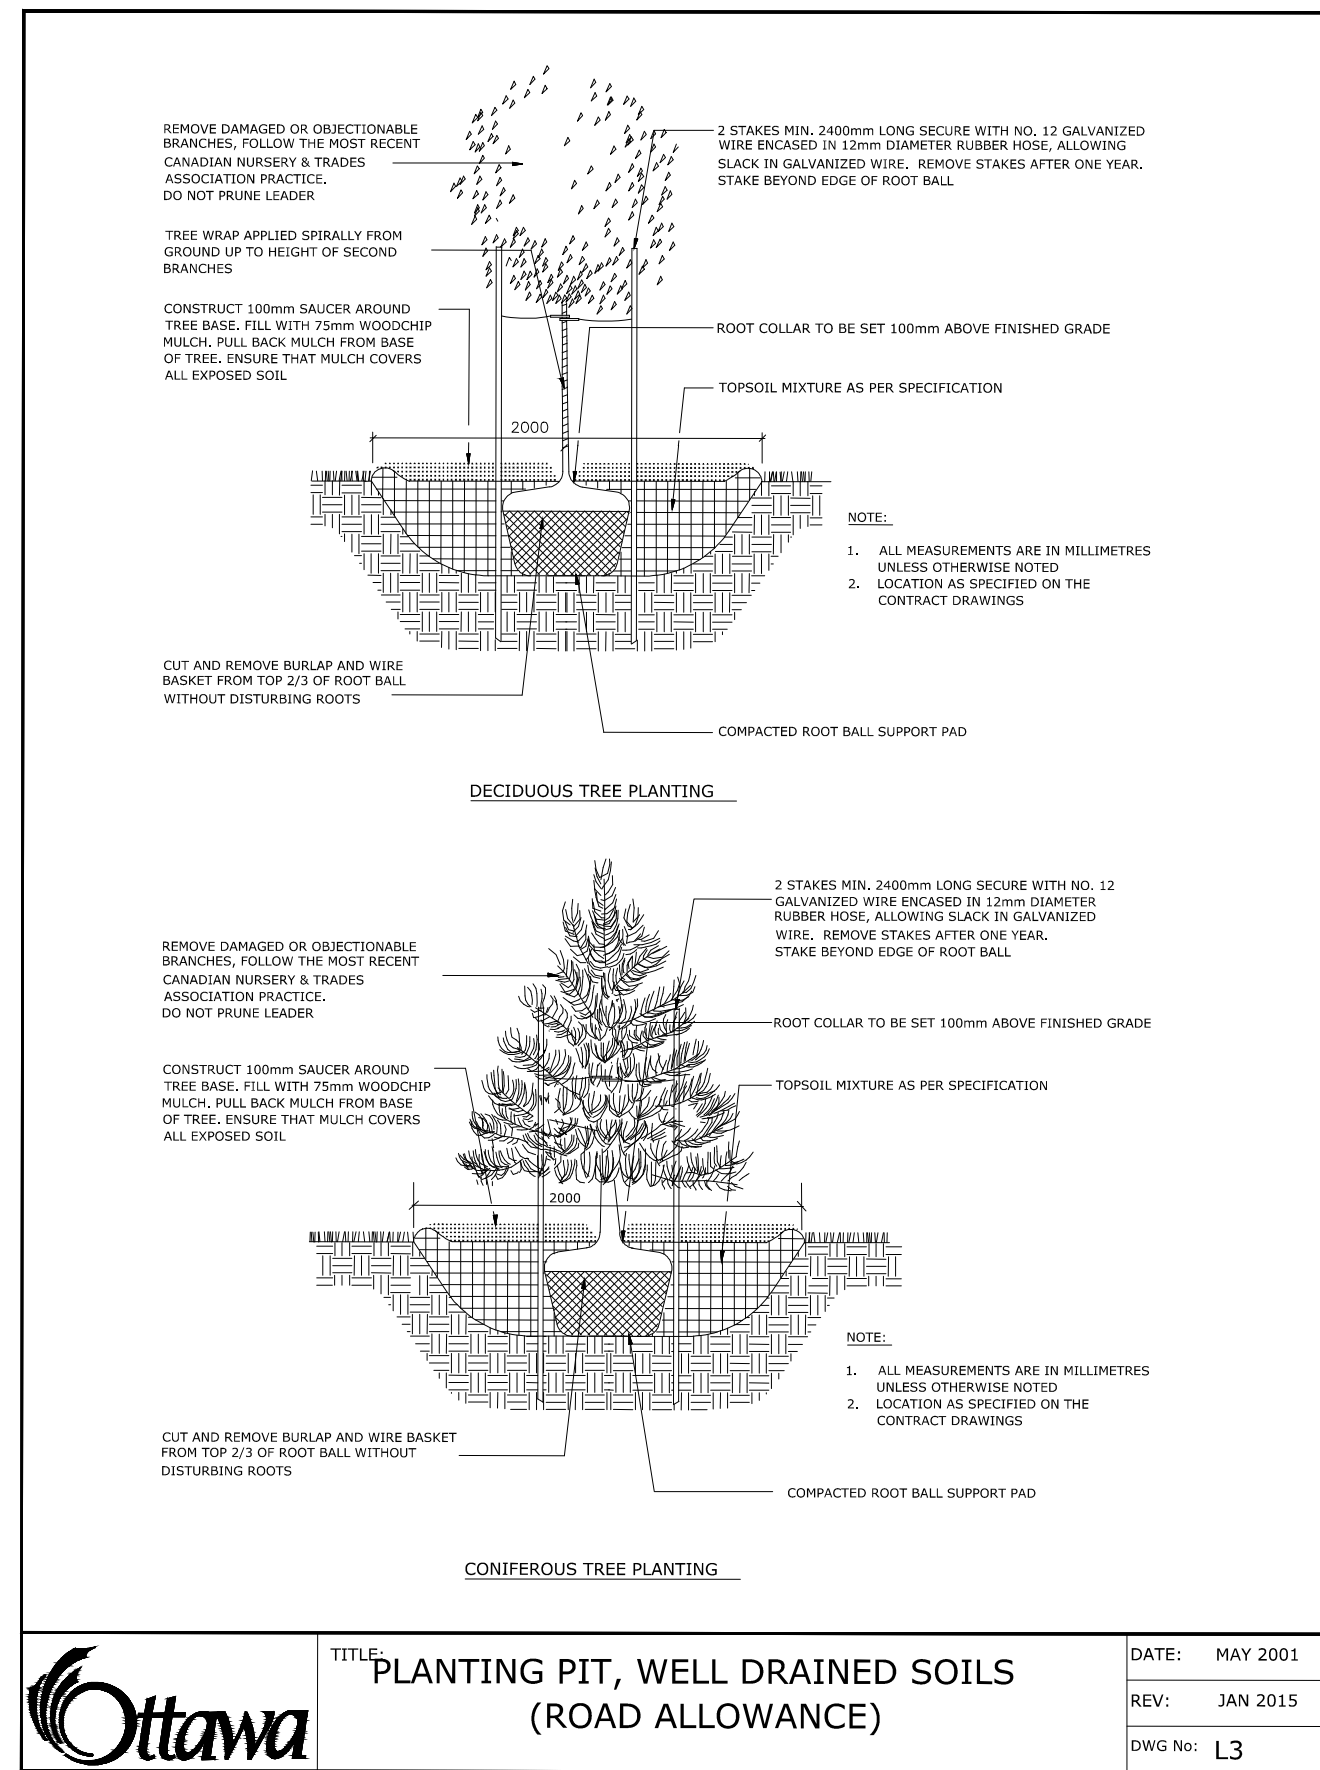

1 TREE PLANTING
L02 SCALE NTS

	TITLE: PLANTING PIT, WELL DRAINED SOILS (ROAD ALLOWANCE)	DATE: MAY 2001
		REV: JAN 2015
		DWG No: L3

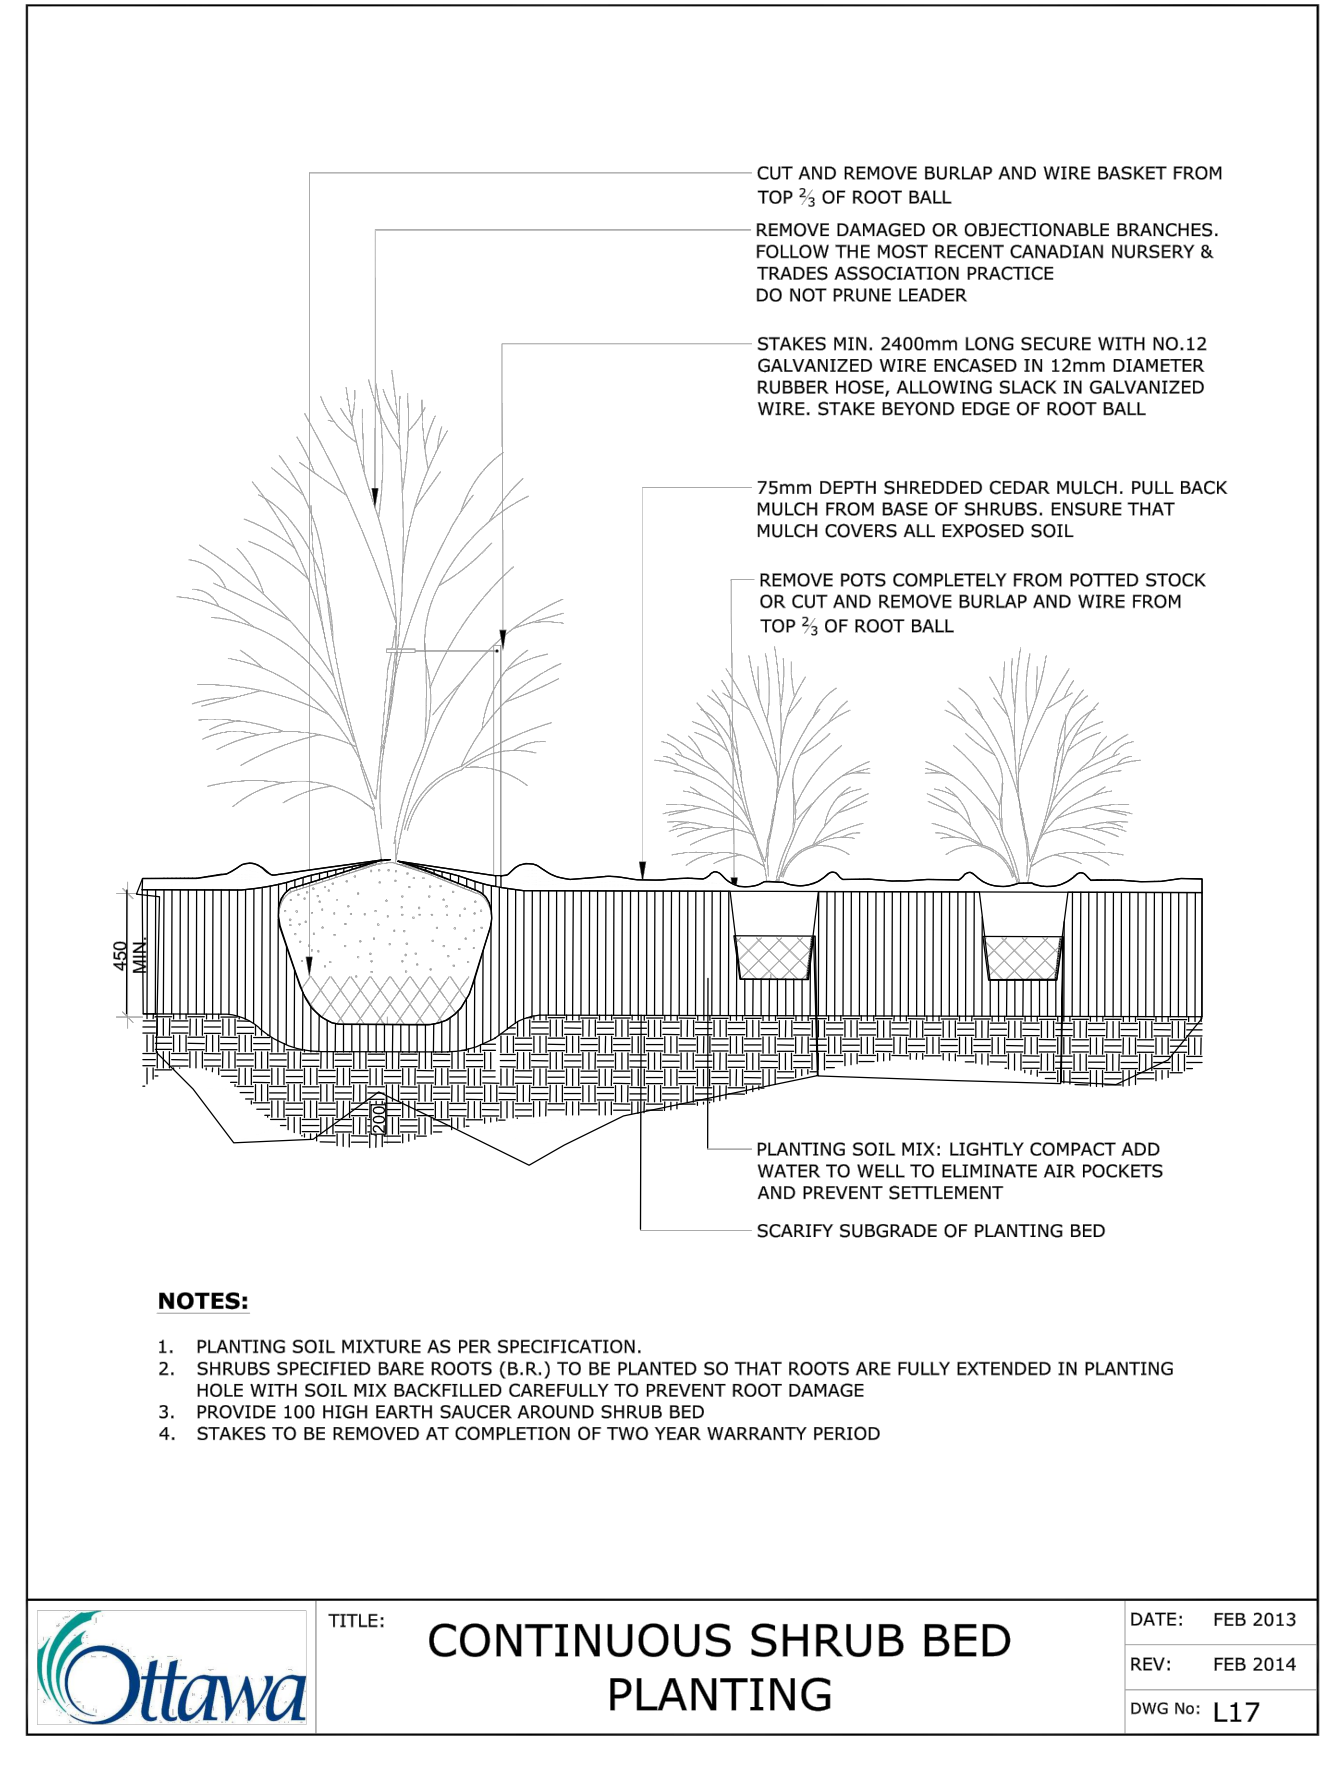


2 CONTINUOUS SHRUB PLANTING
L02 SCALE NTS


	TITLE: CONTINUOUS SHRUB BED PLANTING	DATE: FEB 2013
		REV: FEB 2014
		DWG No: L17



5 BIKE RACK - MAGLIN MBR 150
L02 SCALE NTS

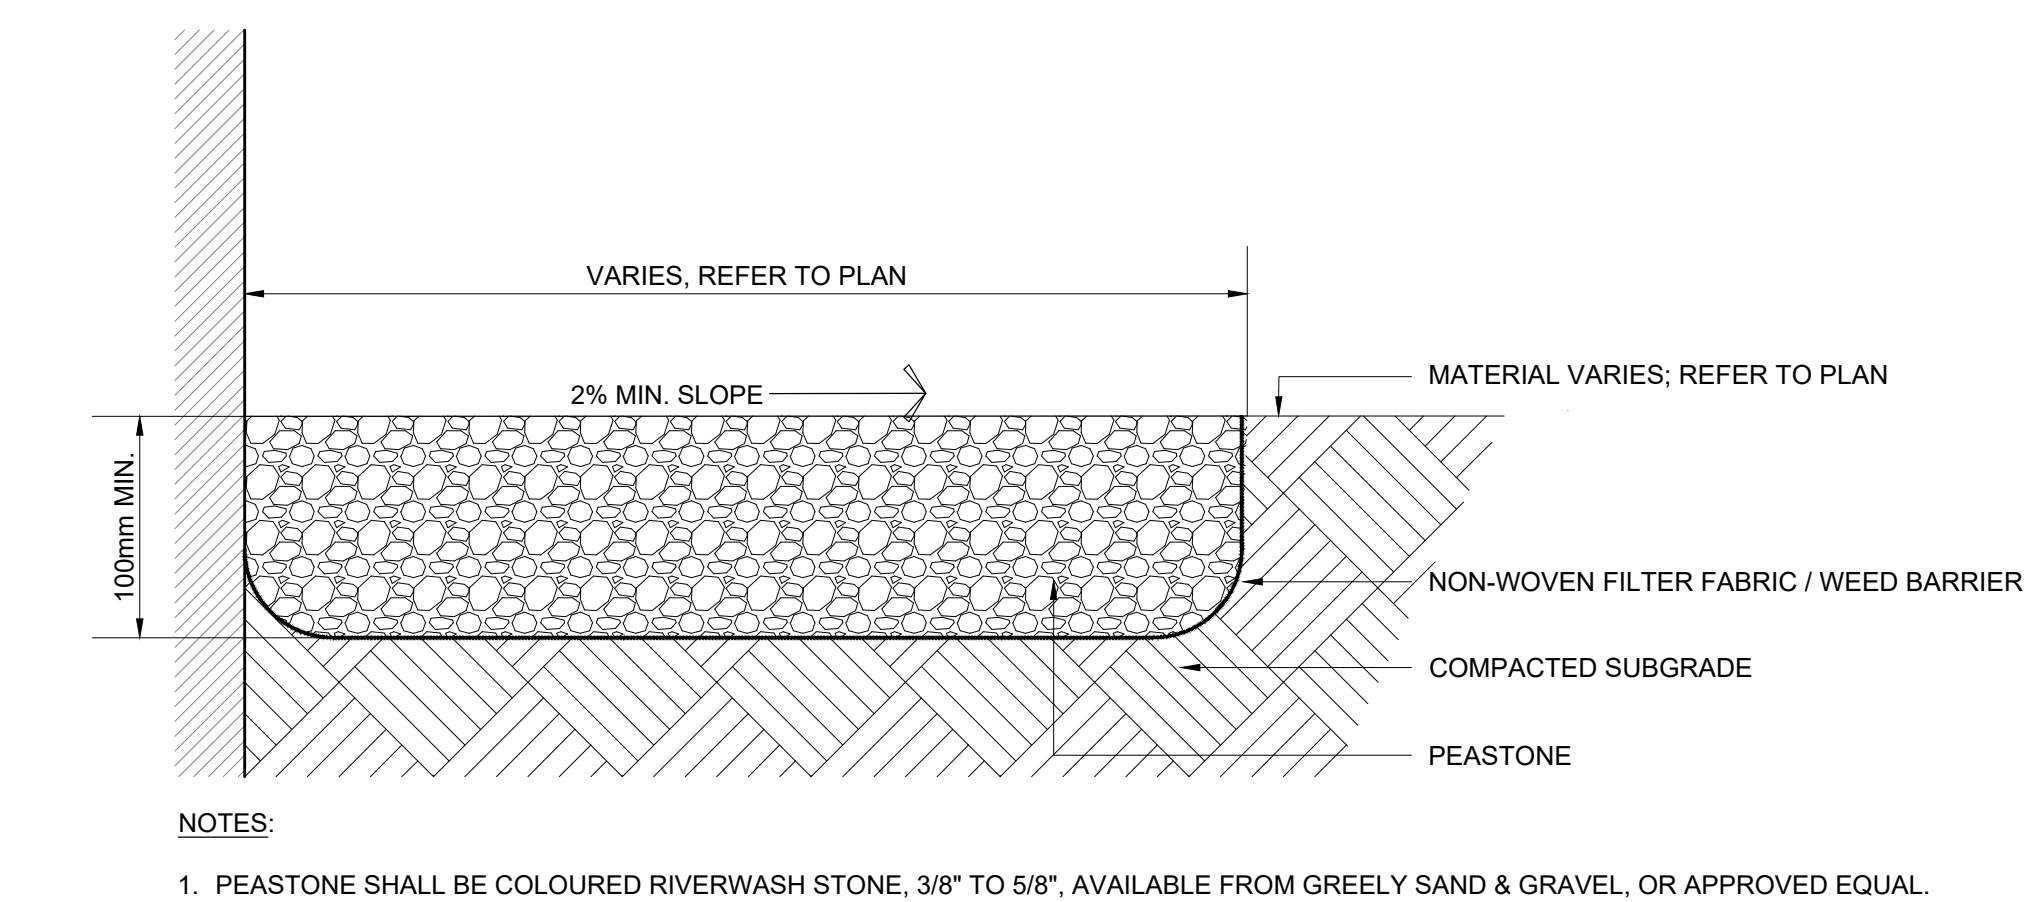

3 PEASTONE
L02 SCALE NTS

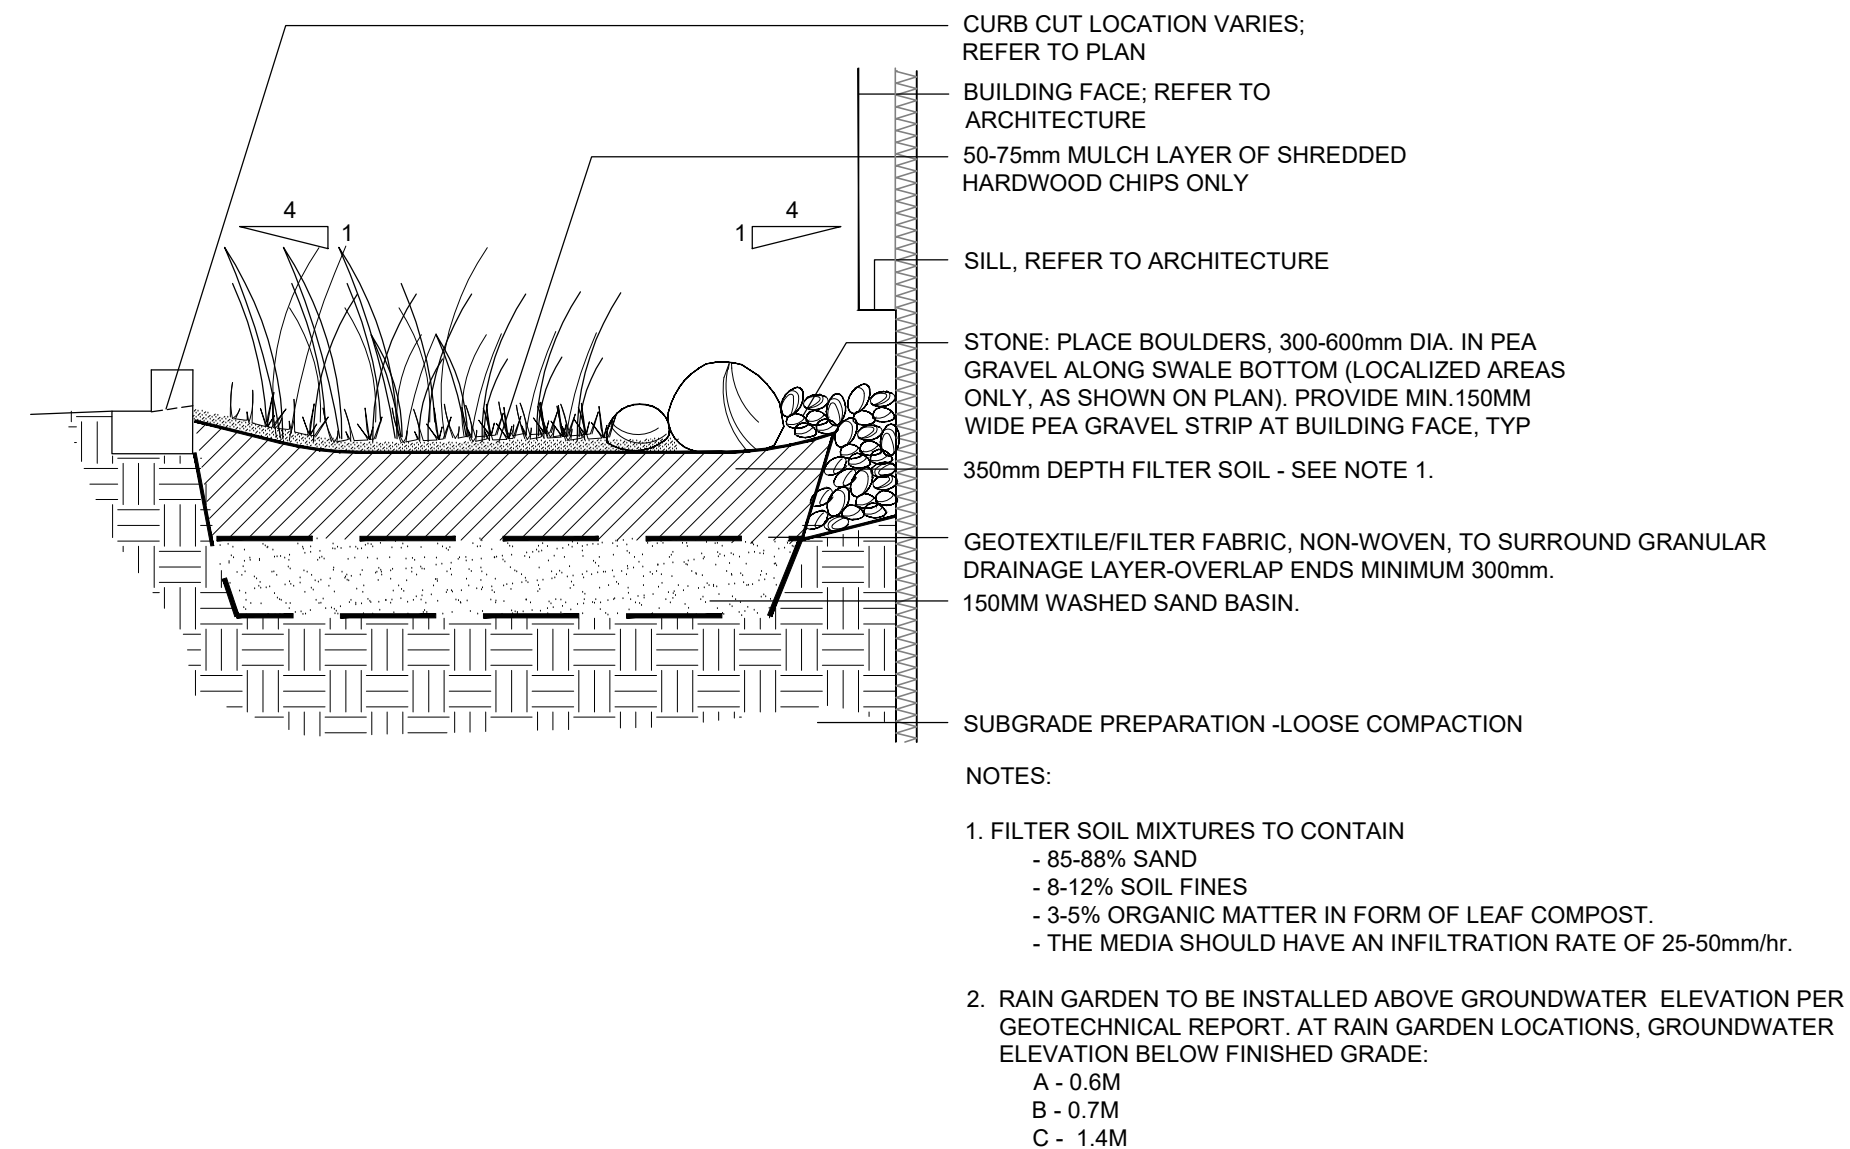

4 RAIN GARDEN
L02 SCALE NTS

CLIENT:

Landscape Architecture
1145 Hunt Club Road, Suite 300
Ottawa, ON K1V0P3
(613) 736-7200 | (613) 736-8710
www.mmm.ca

KEY MAP:

KEY MAP NTS.

APPROVED REFUSED

THIS DAY OF _____, 20__

DERRICK MOODIE, ACTING MANAGER
DEVELOPMENT REVIEW, SUBURBAN SERVICES

6	08-11-2019	ISSUED FOR TENDER	JL
5	03-10-2017	RE-ISSUED FOR SITE PLAN APPLICATION IN RESPONSE TO CITY COMMENTS	AG
4	01-17-2017	ISSUED FOR SITE PLAN APPLICATION	AG
3	09-28-2016	RE-ISSUED FOR SITE PLAN APPLICATION IN RESPONSE TO CITY COMMENTS	AG
2	05-05-2016	ISSUED FOR SITE PLAN APPLICATION	AG
1	29-01-2016	ISSUED FOR REVIEW	AG

REVISIONS			
SCALE	HORIZONTAL	1:200	FULL SIZE
		1:400	HALF SIZE

PROJECT TITLE
ENTERPRISE RENT-A-CAR
225 Huntmar Road, Ottawa, ON

DRAWING TITLE
LANDSCAPE DETAILS

DESIGNED	DRAWN	CHECKED	SEALED
A.G.	N.T.	J.L.	
PROJECT NUMBER 10-15105-000		DWG. NUMBER L02	