




This drawing shall not be used for construction purposes unless countersigned by: *G. Xiggoros*
 g. d. xiggoros, p. eng.
 g. d. xiggoros & associates ltd.
 consulting engineers
 4111 Lawrence Avenue East
 Scarborough, Ontario M1E 2S2
 Tel. (416) 283-7208

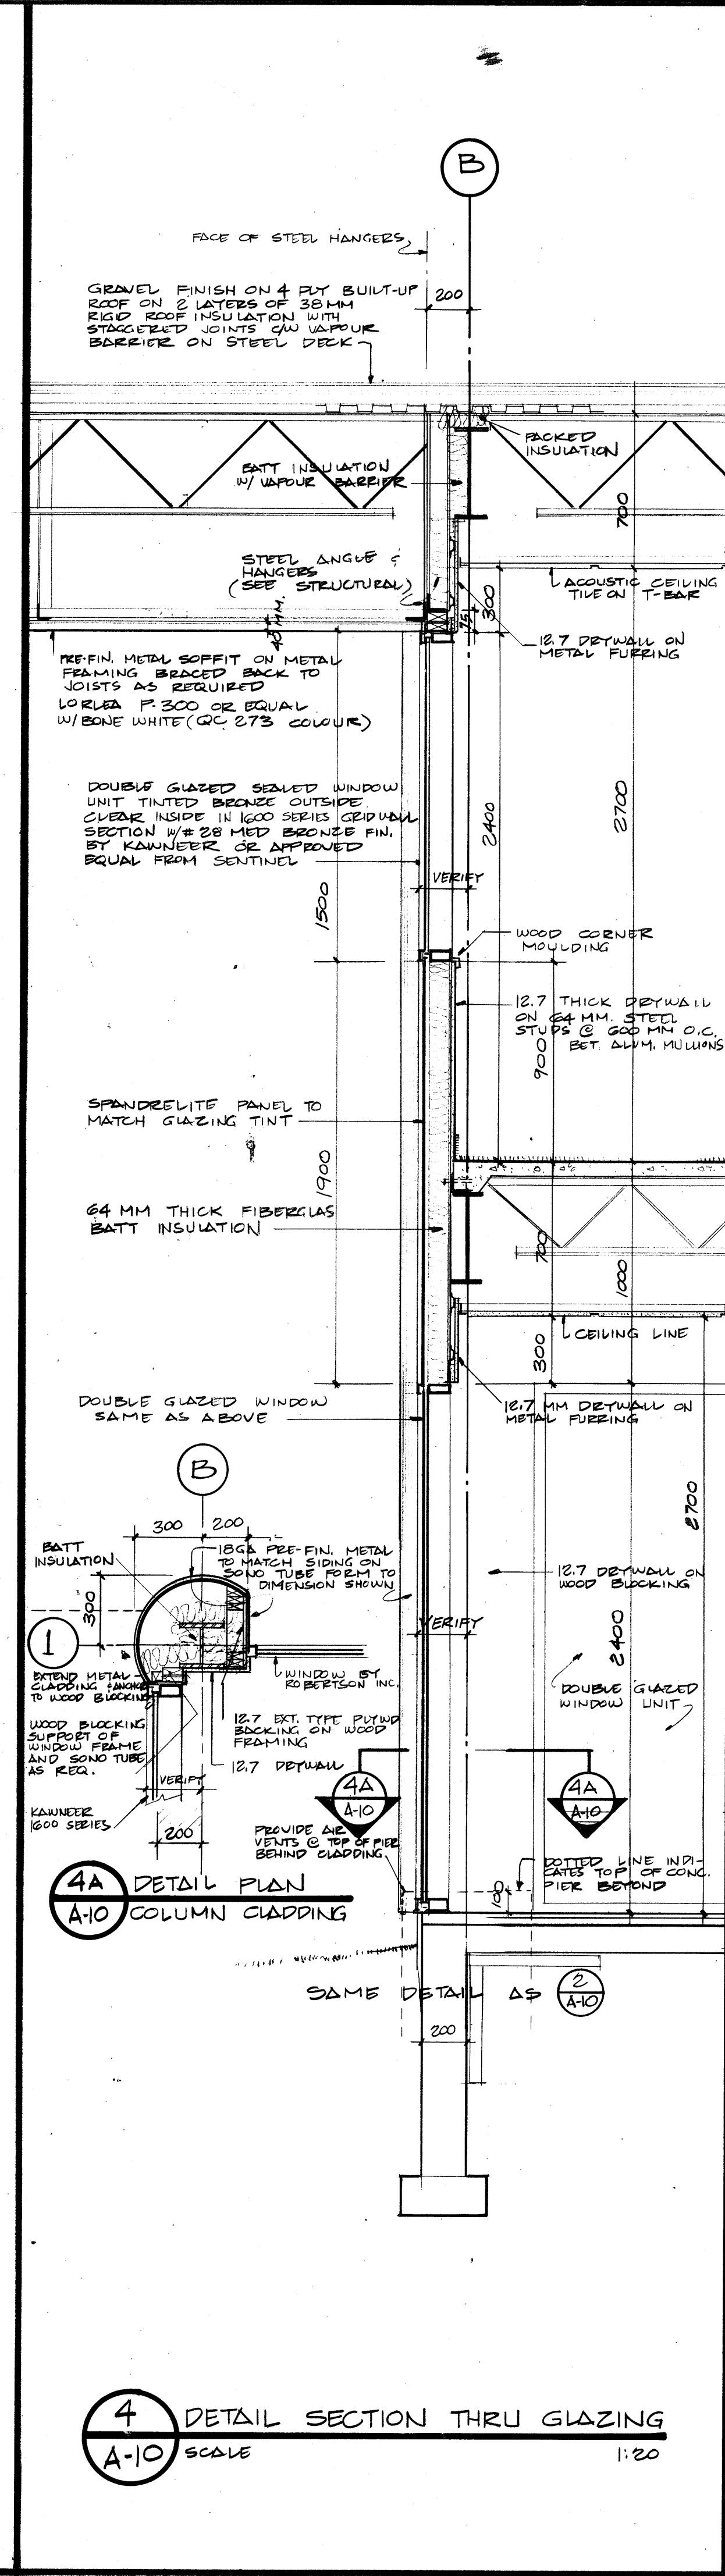


4 DETAIL SECTION THRU GLAZING
 A-10 SCALE 1:20

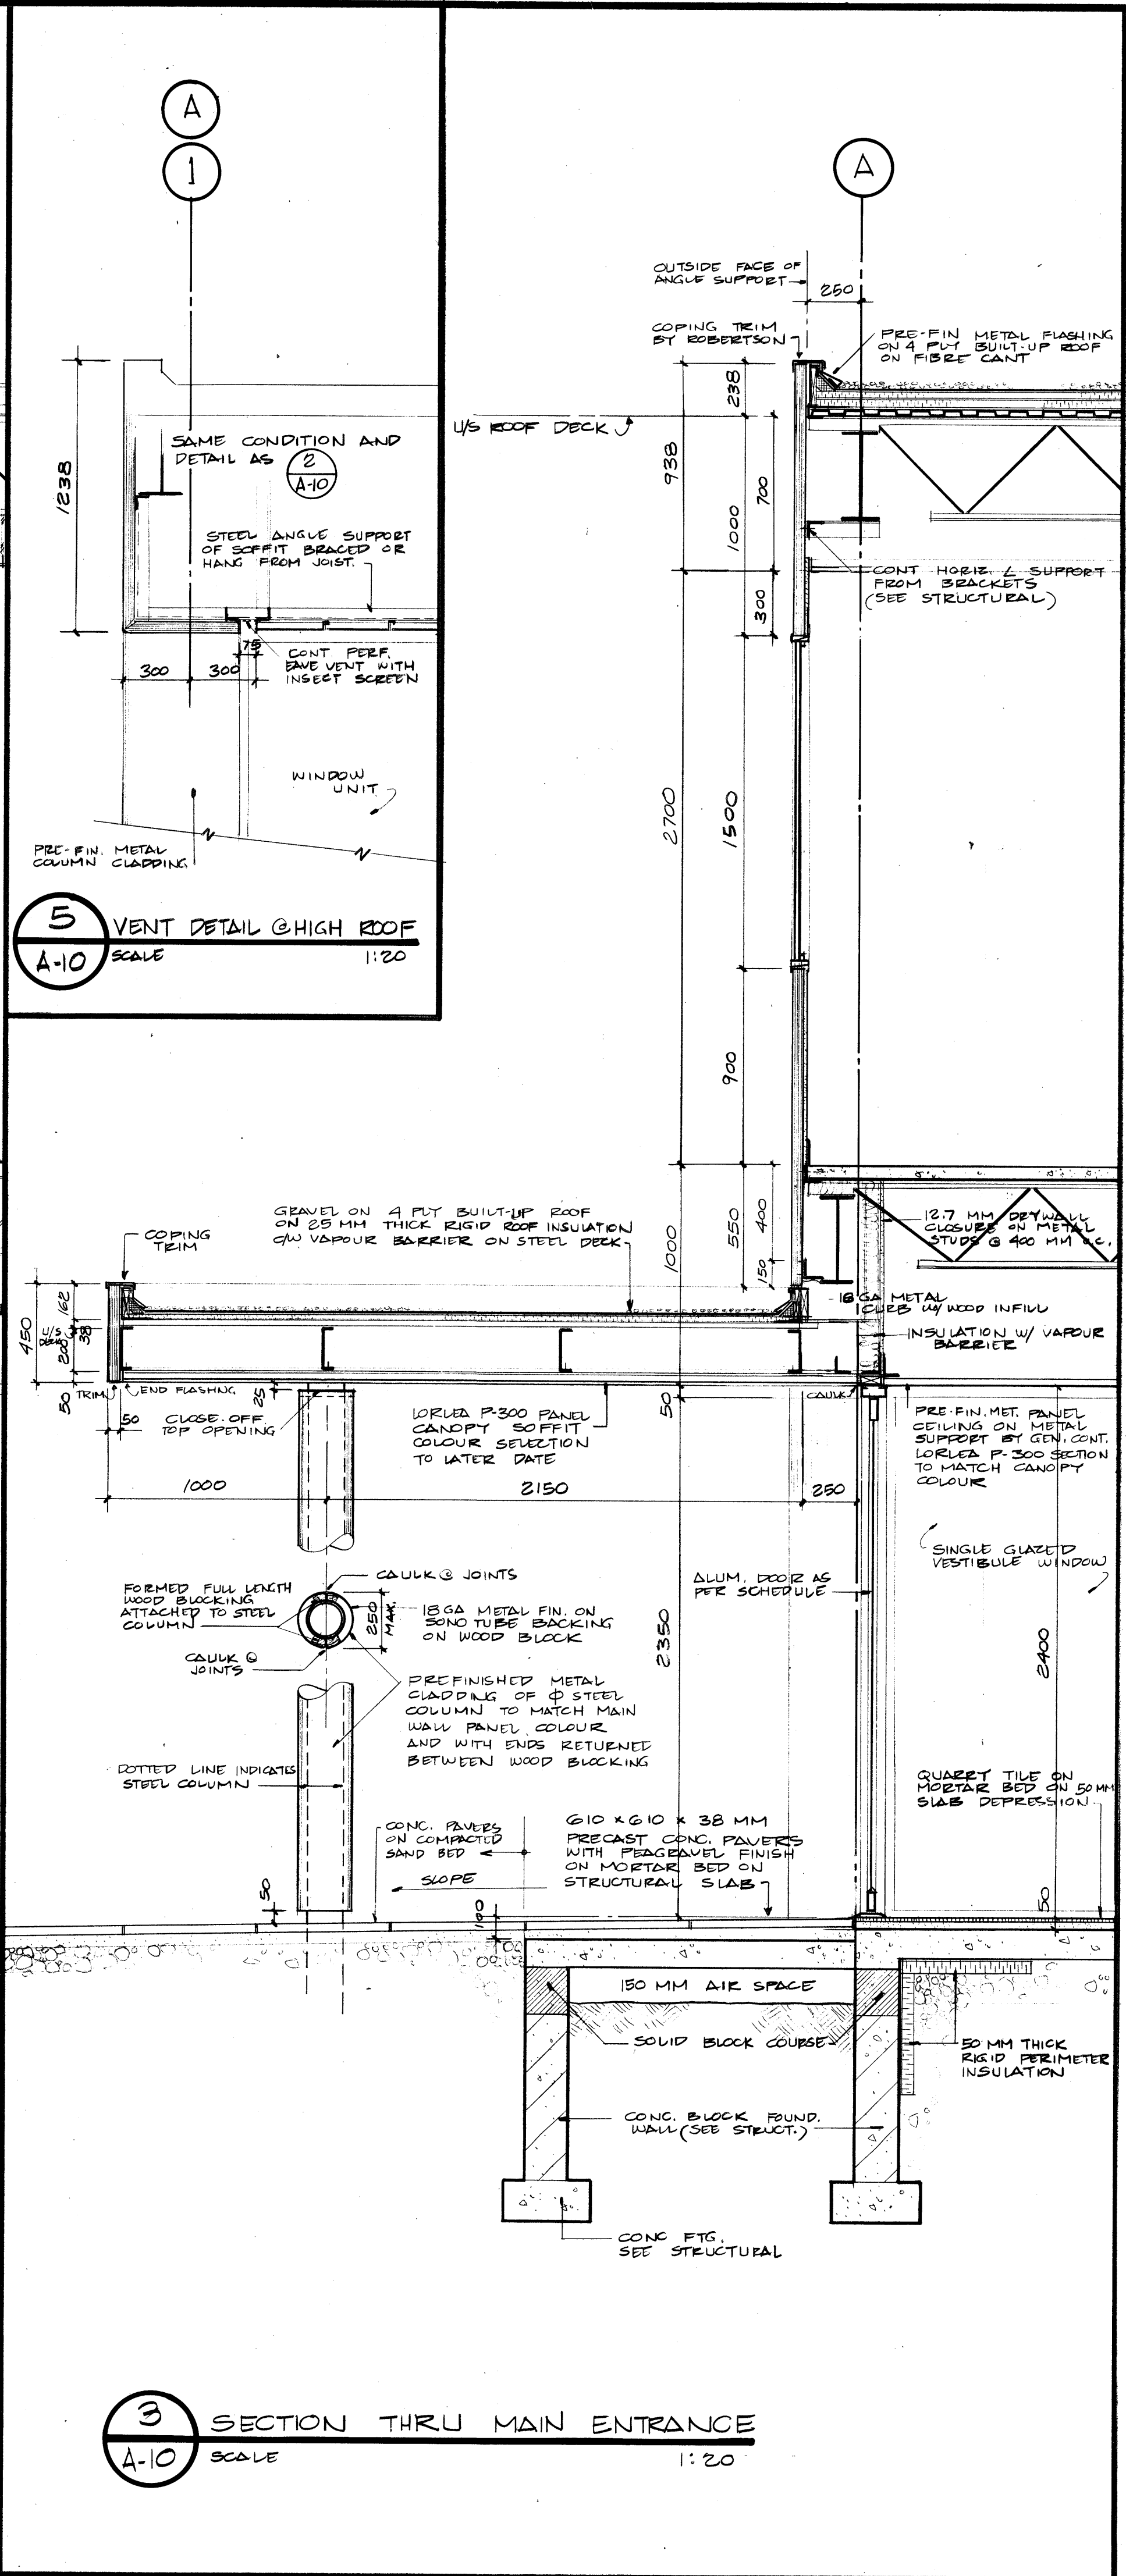

3 SECTION THRU MAIN ENTRANCE
 A-10 SCALE 1:20

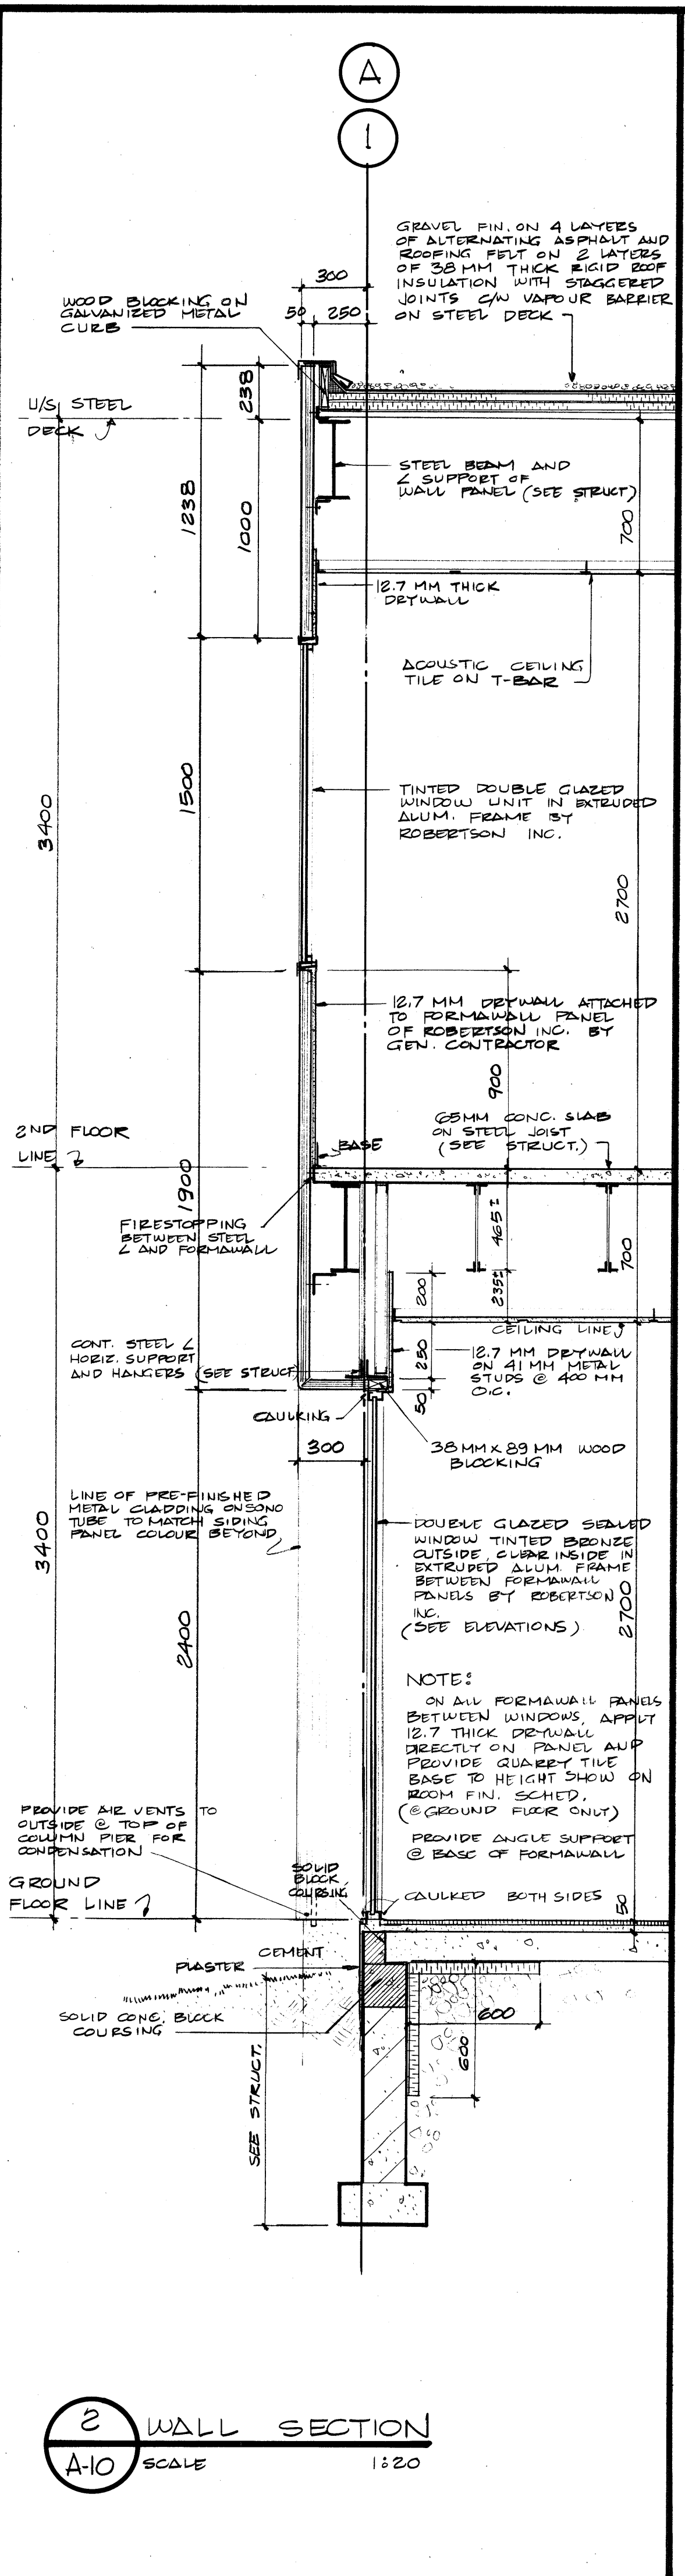


2 WALL SECTION
 A-10 SCALE 1:20

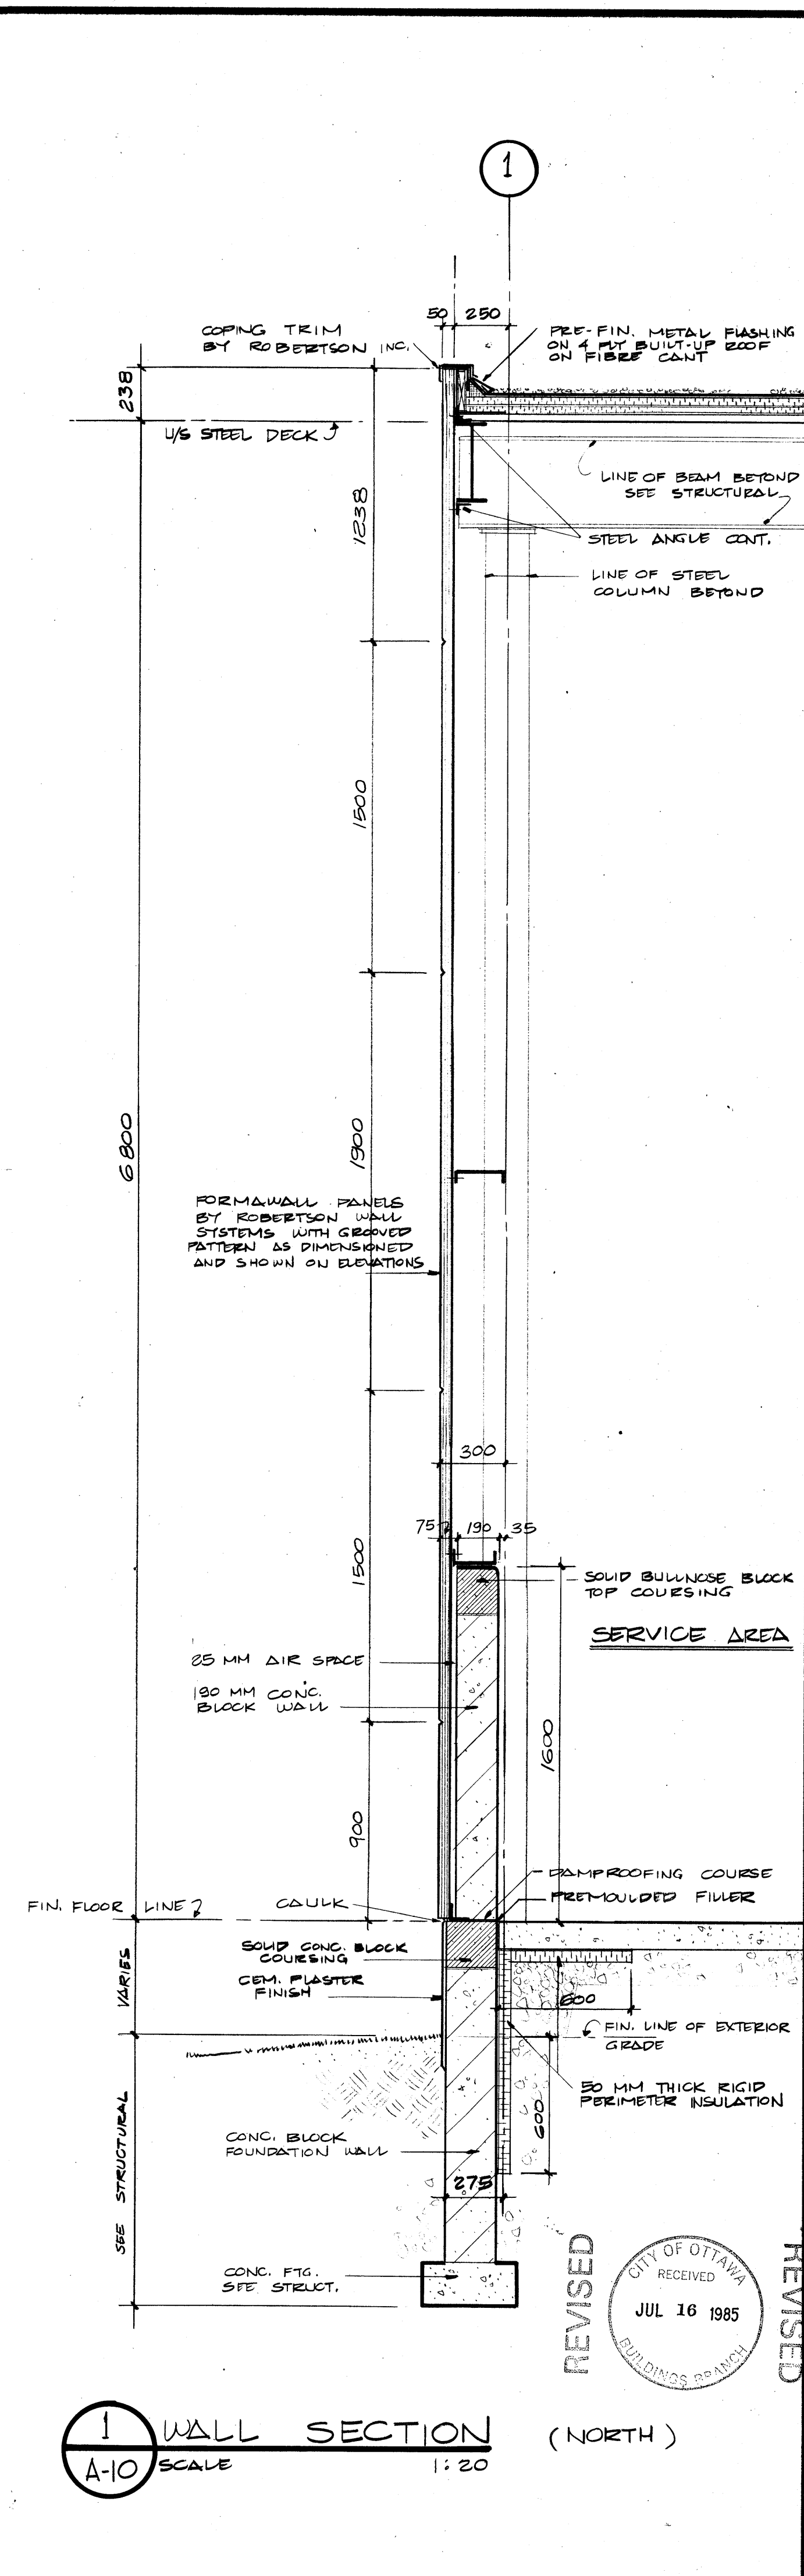

1 WALL SECTION (NORTH)
 A-10 SCALE 1:20

Issued for tender *July 2*

NO.	REVISIONS	DATE

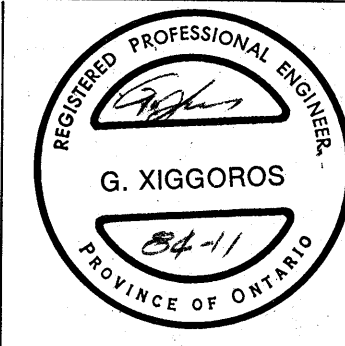

PROJECT TITLE
 PROPOSED WAREHOUSE
 HEADQUARTERS AND
 DISTRIBUTION CENTRE
 FOR
**HOLDER OF NORTH AMERICA
 OTTAWA CANADA**

DRAWING TITLE
SECTIONS
 CITY OF OTTAWA BUILDINGS BRANCH
 JUL 10 1985
 RECEIVED FOR OCCUPANCY
 BY *[Signature]* SIGNED

DRAWN BY	R.S	DATE	May, 1985
CHECKED BY	G.X	DATE	May, 1985
PROJECT NO.	34-11	DRAWING NO.	A-10
DATE ISSUED	May/85		

MICROFILMED