




This drawing shall not be used for construction purposes unless countersigned by: *G. Xiggors*  
 g. d. xiggors, p. eng.  
 g. d. xiggors & associates ltd.  
 consulting engineers  
 4111 Lawrence Avenue East  
 Scarborough, Ontario M1E 2S2  
 tel. (416) 283-7208

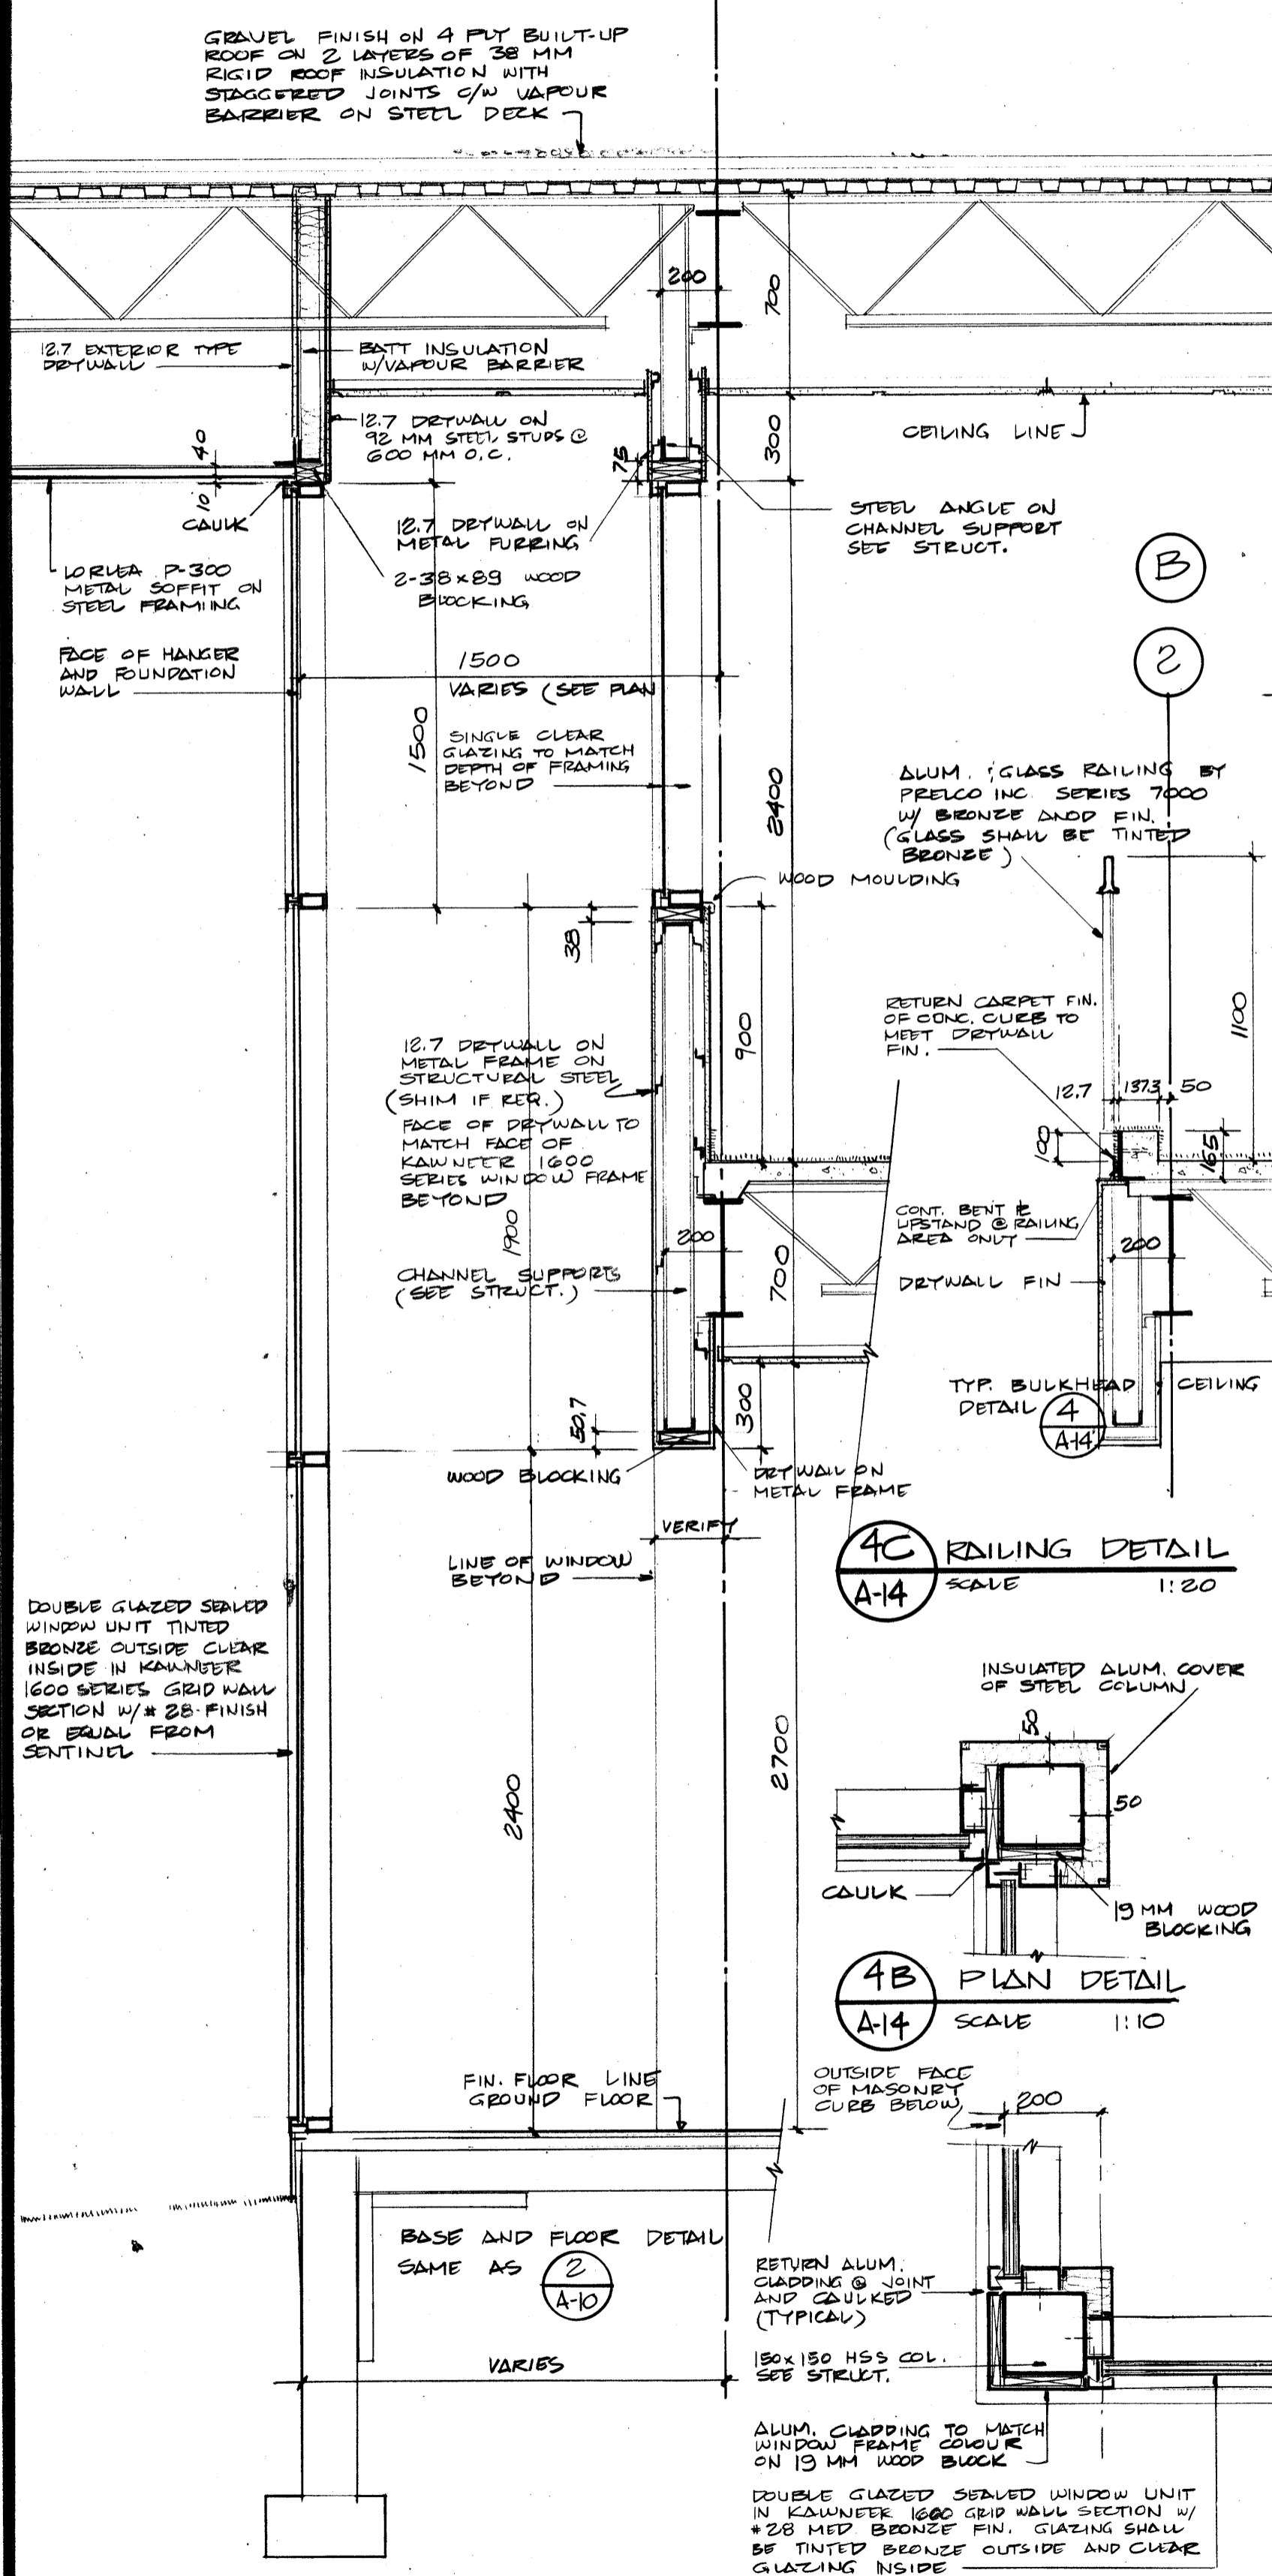


**4 SECTION DETAIL THRU HIGH GLAZING & OFFICE**  
 A-14 SCALE 1:20

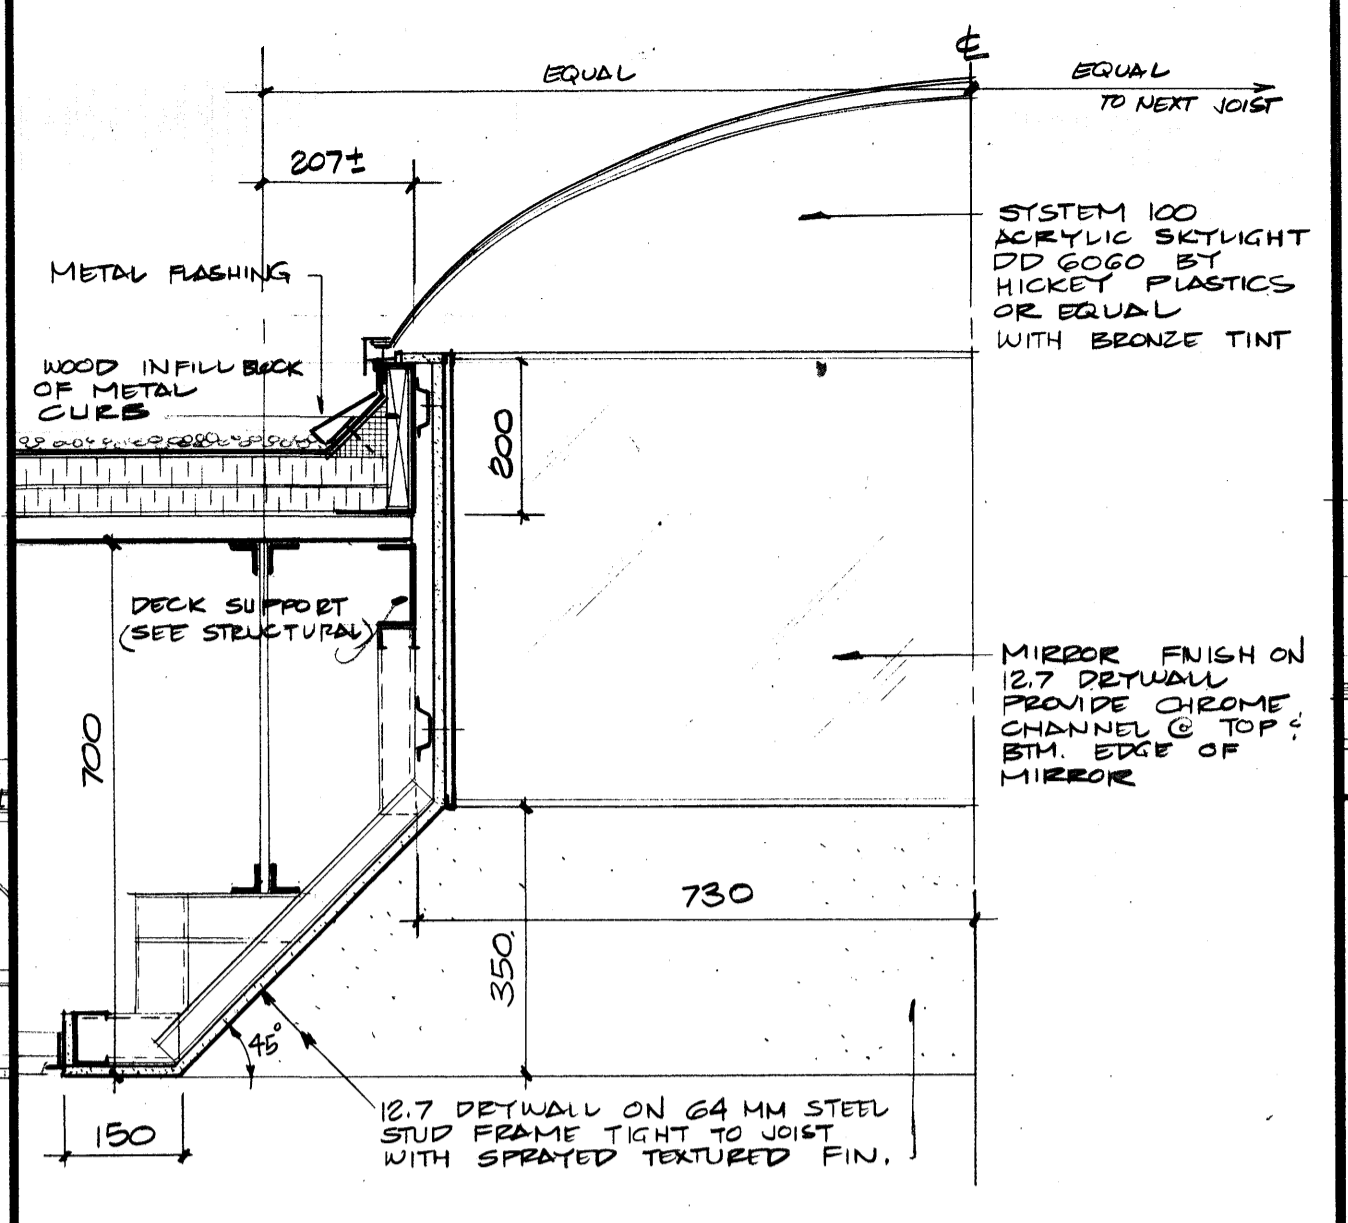


**5 SKYLIGHT CURB DETAIL**  
 A-14 SCALE 1:10

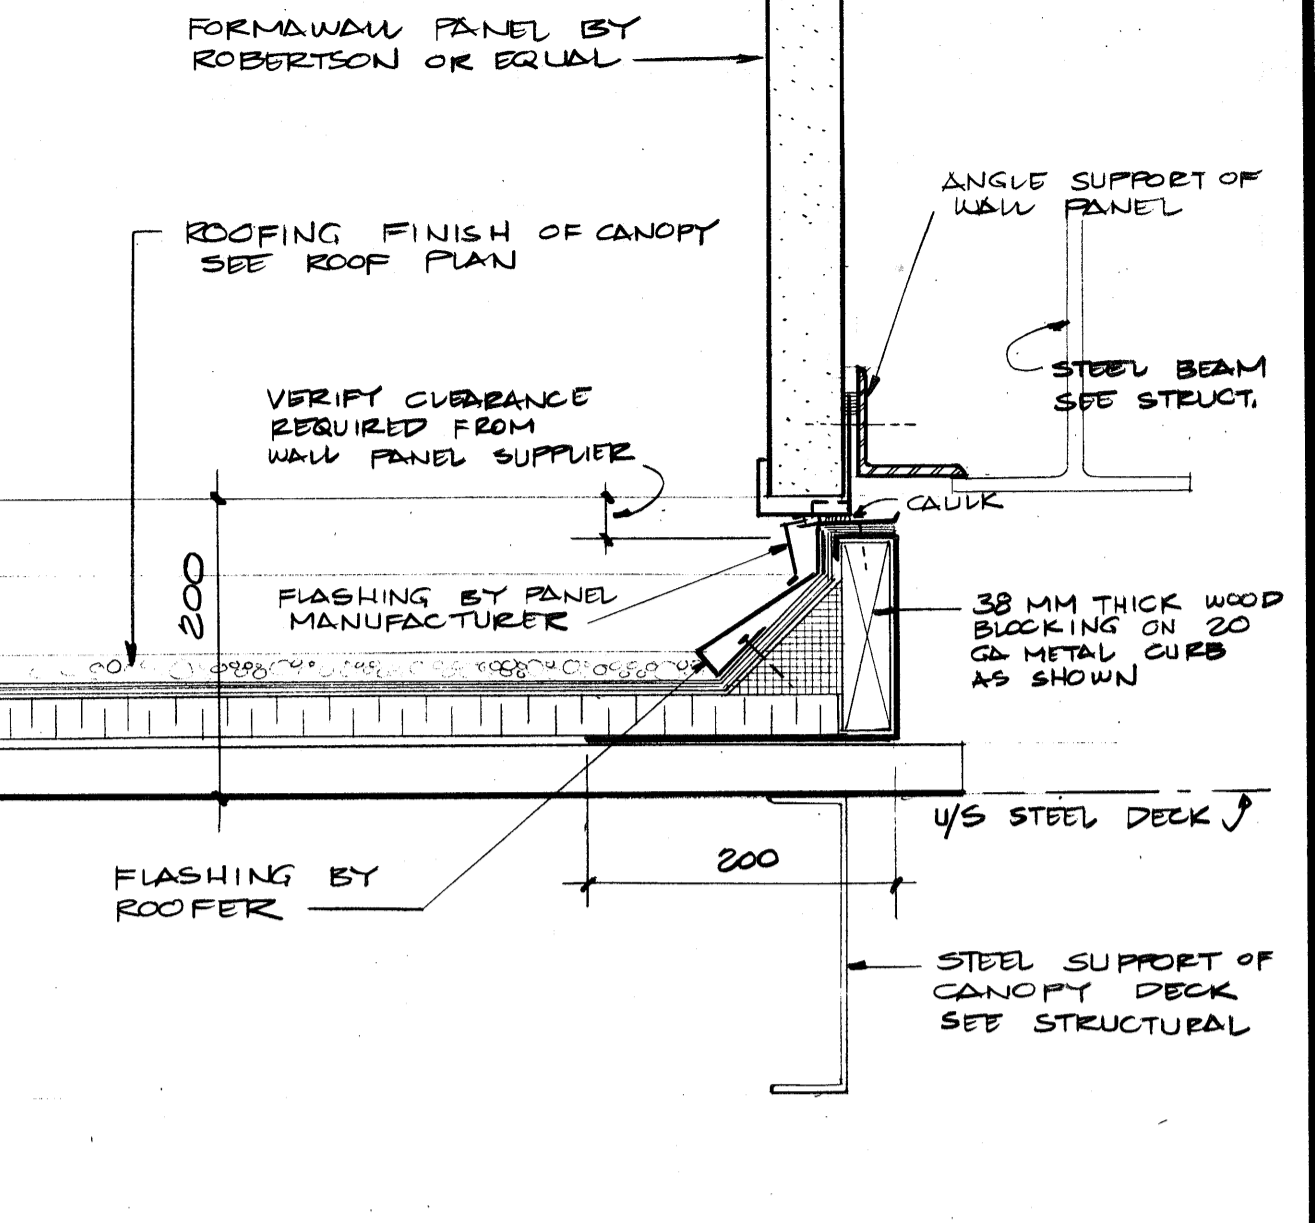


**6 TYP. CANOPY FLASHING @ WALL**  
 A-14 SCALE 1:5

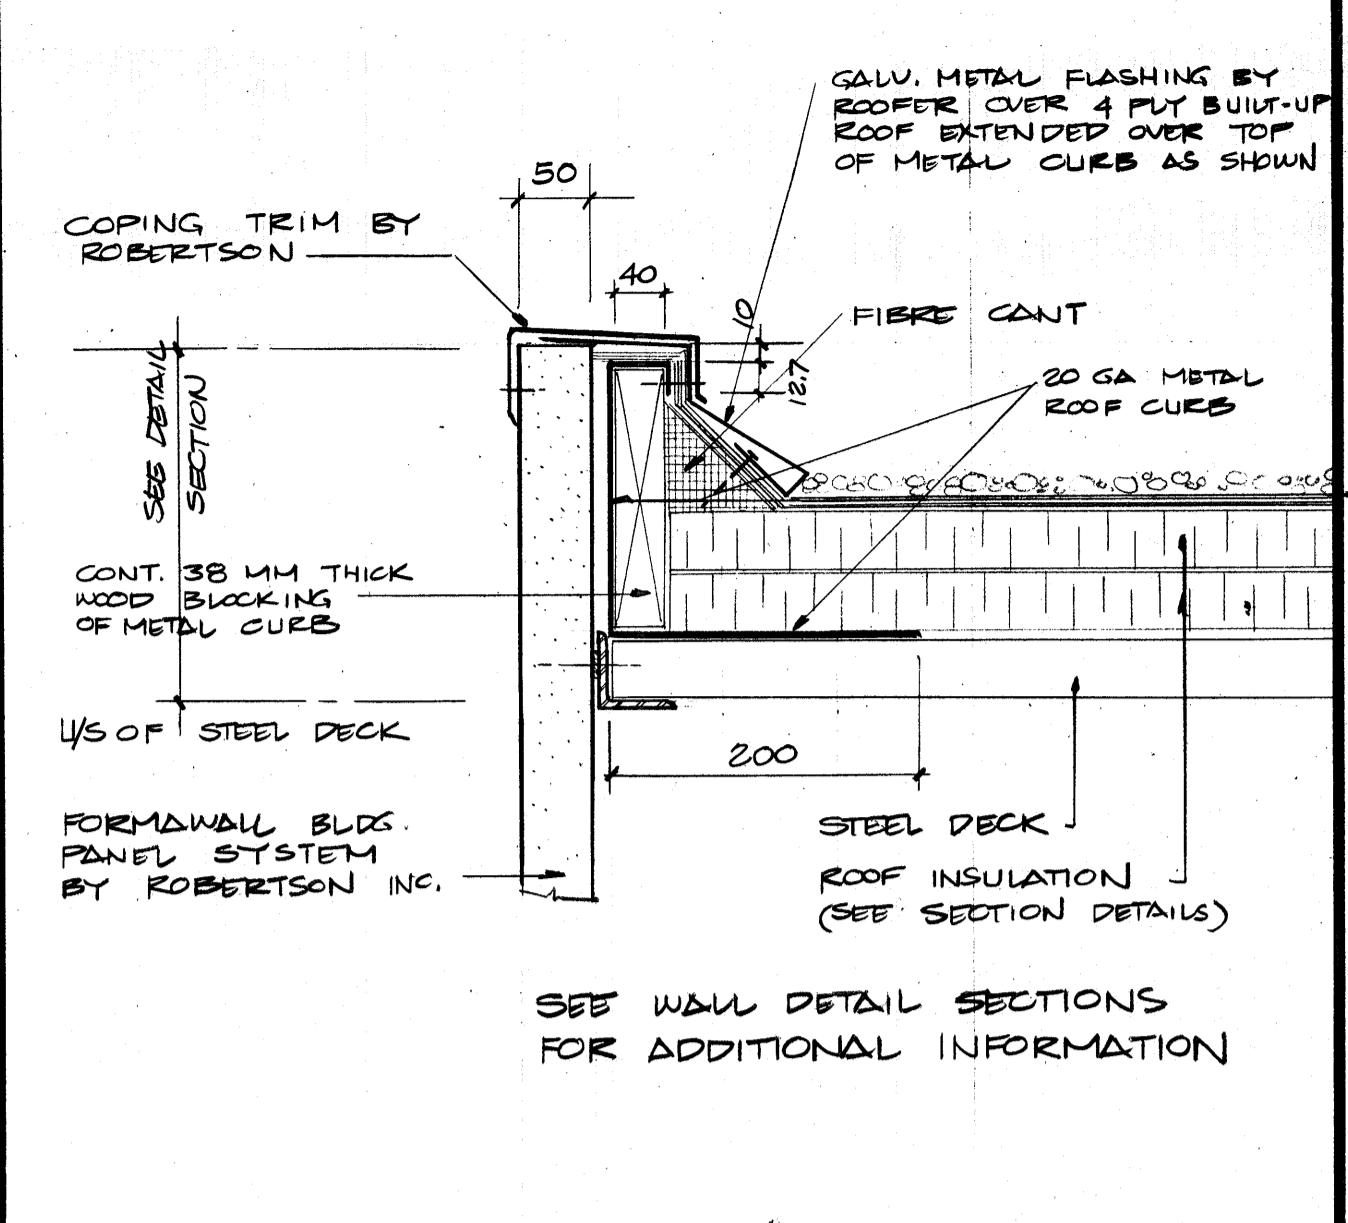


**7 TYPICAL ROOF FLASHING DETAIL**  
 A-14 SCALE 1:5

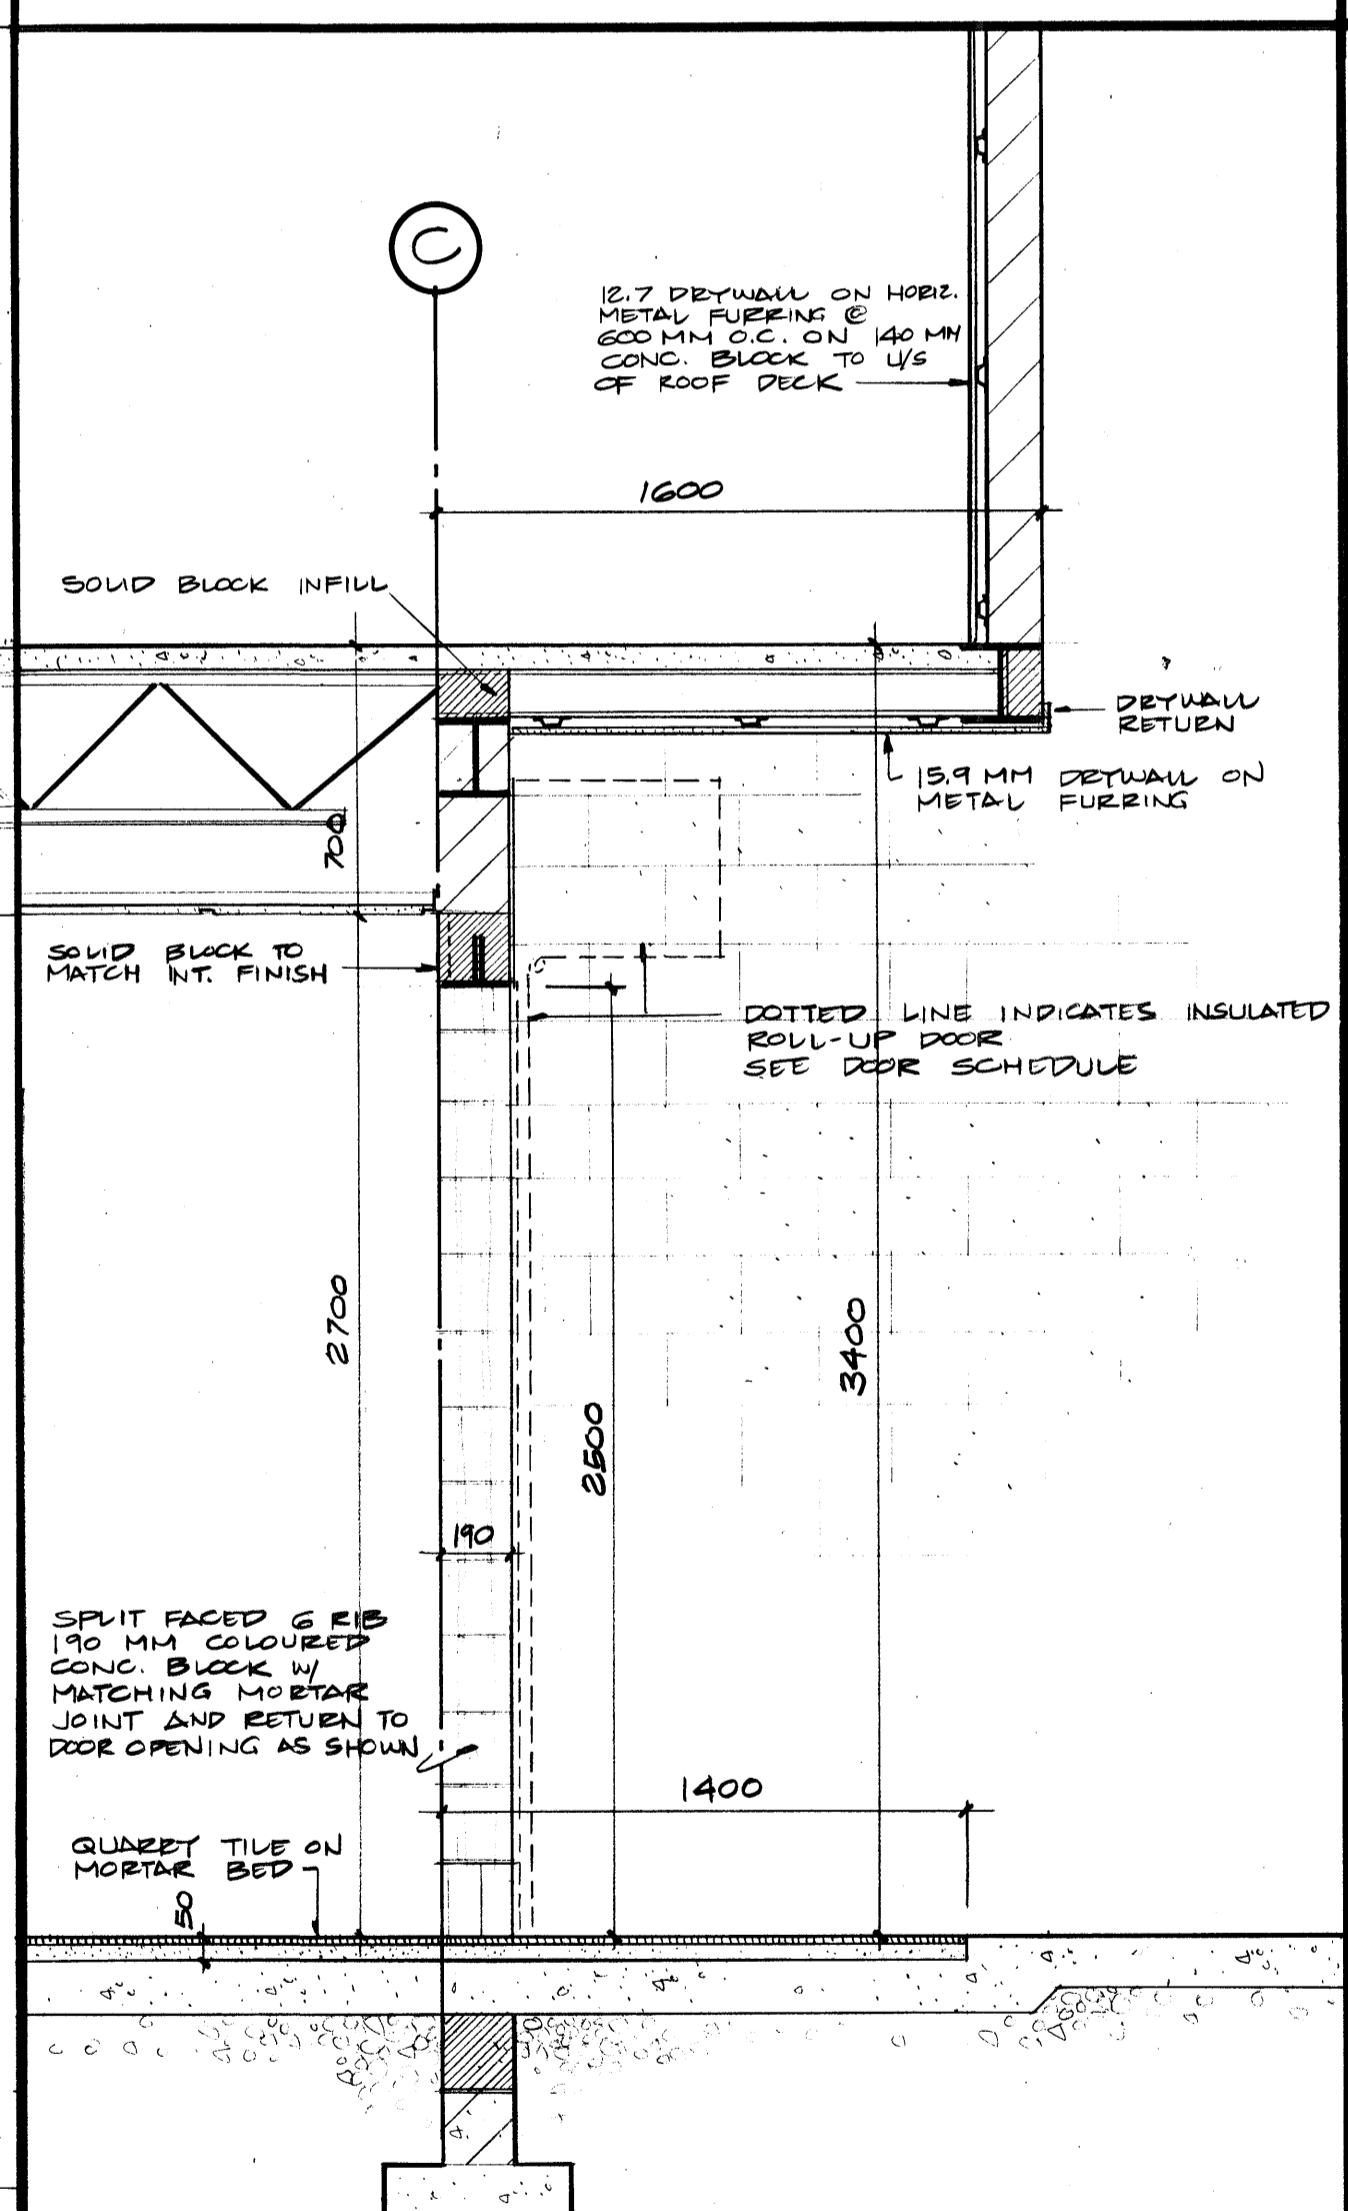

**3 SECTION DETAIL THRU ROLL-UP DOOR**  
 A-14 SCALE 1:20

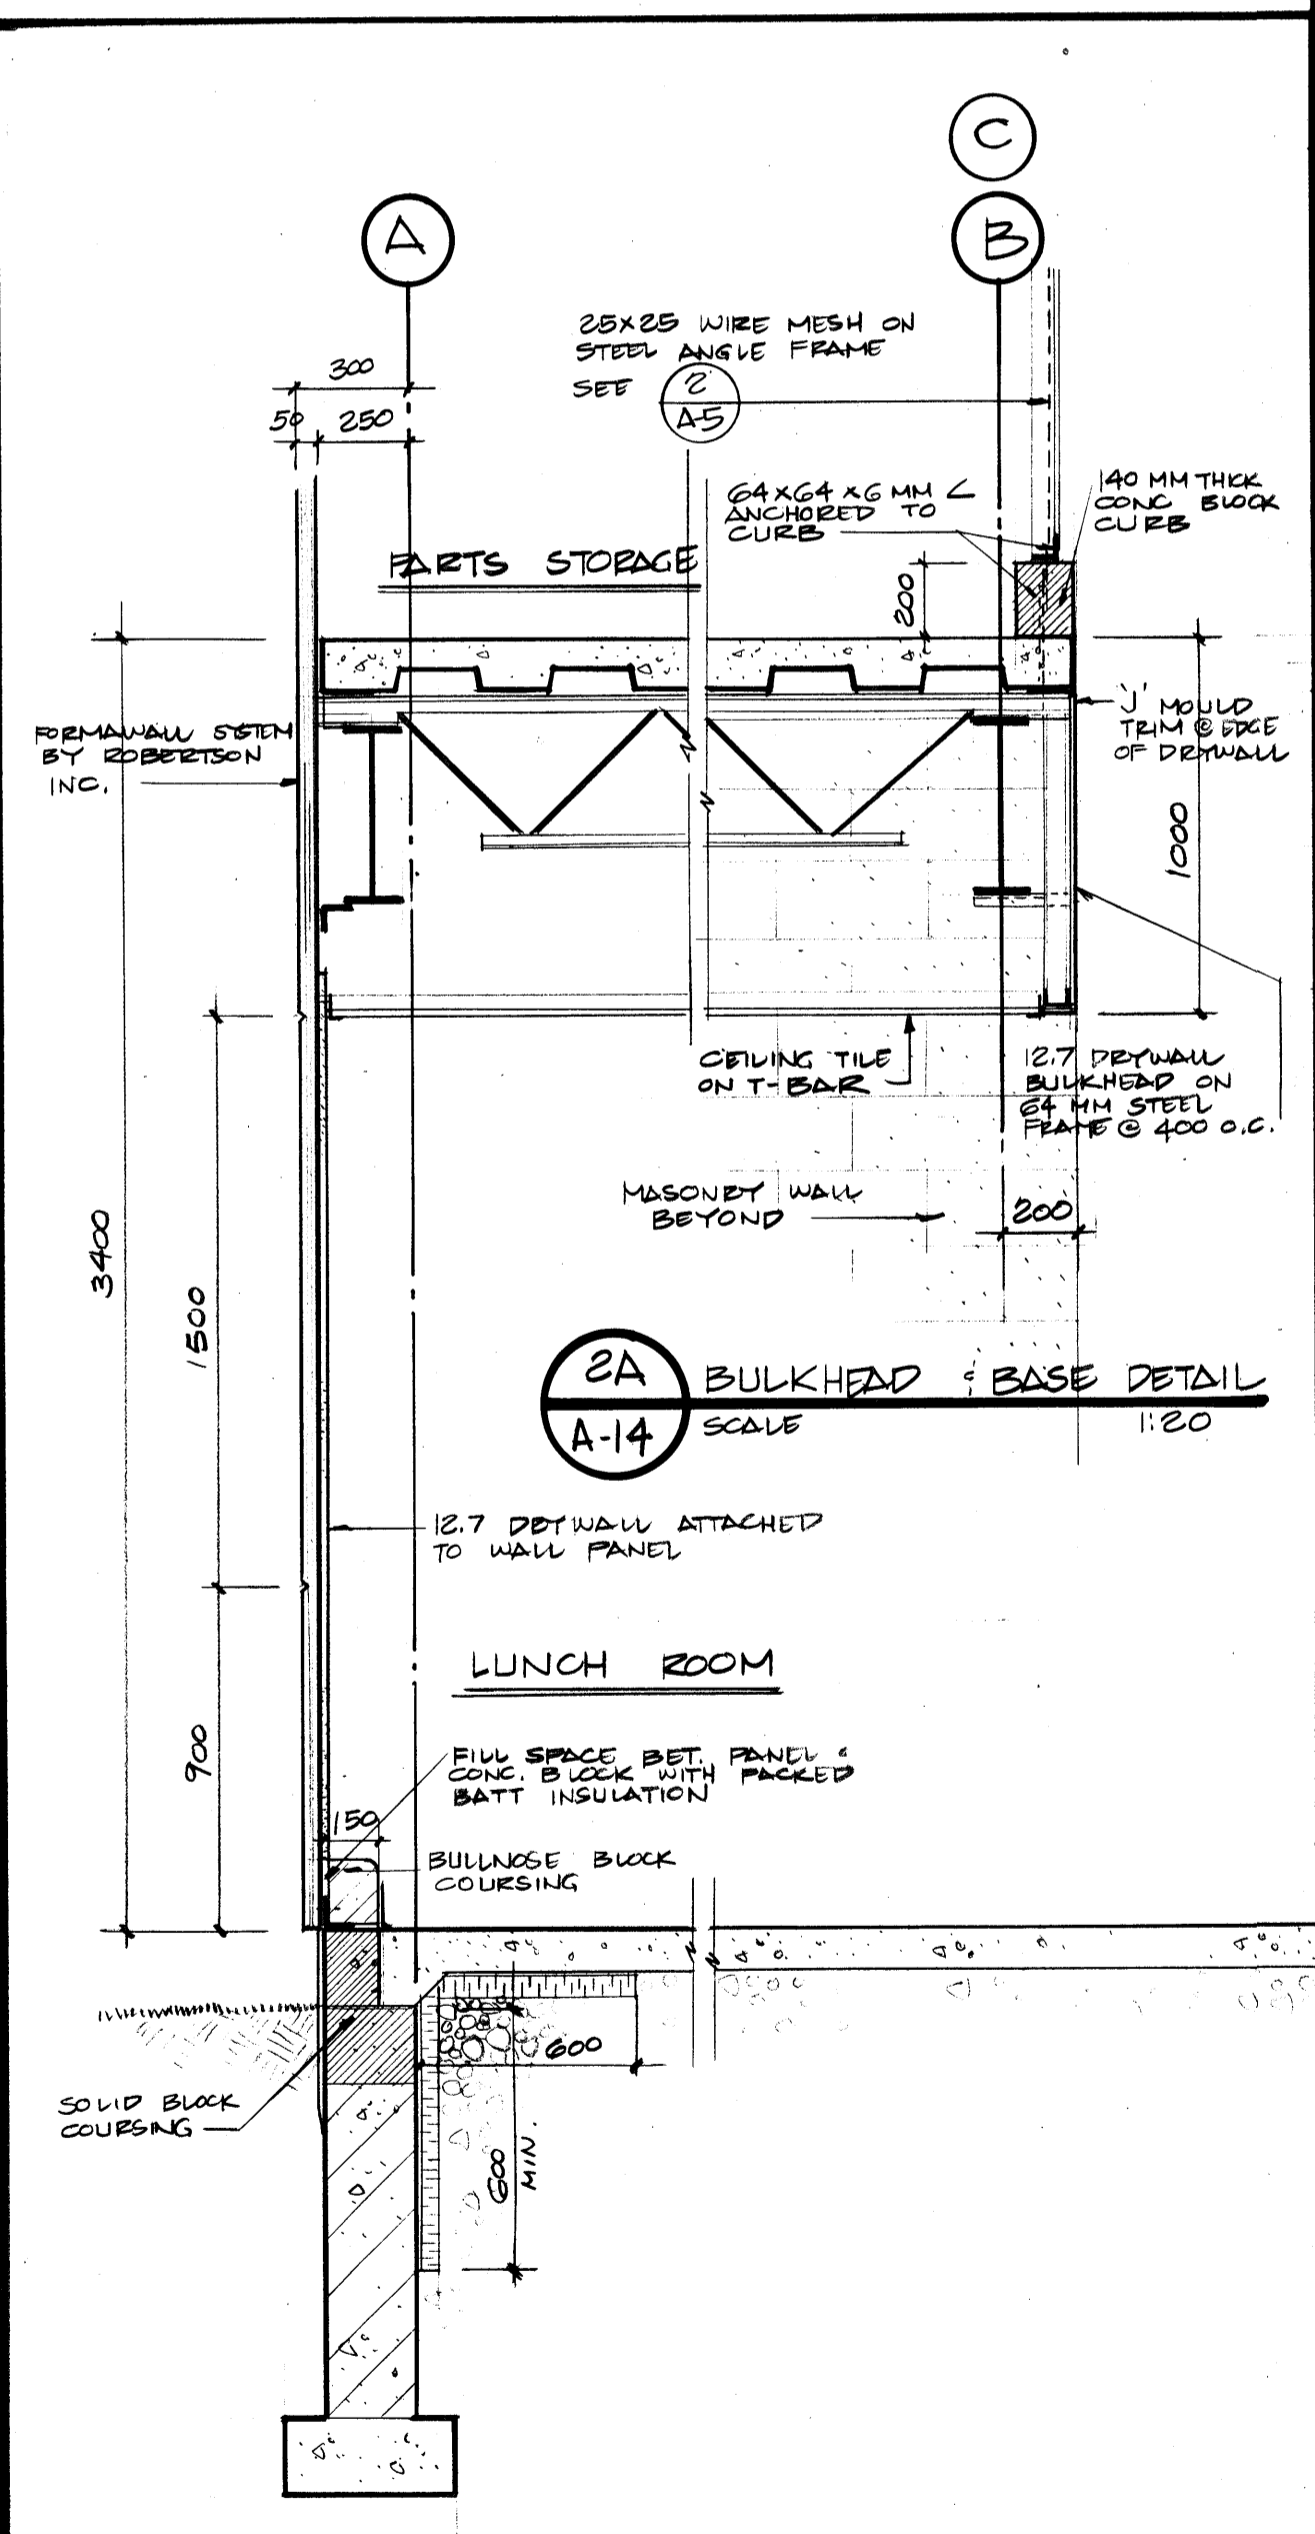

**2 WALL SECTION DETAIL**  
 A-14 SCALE 1:20

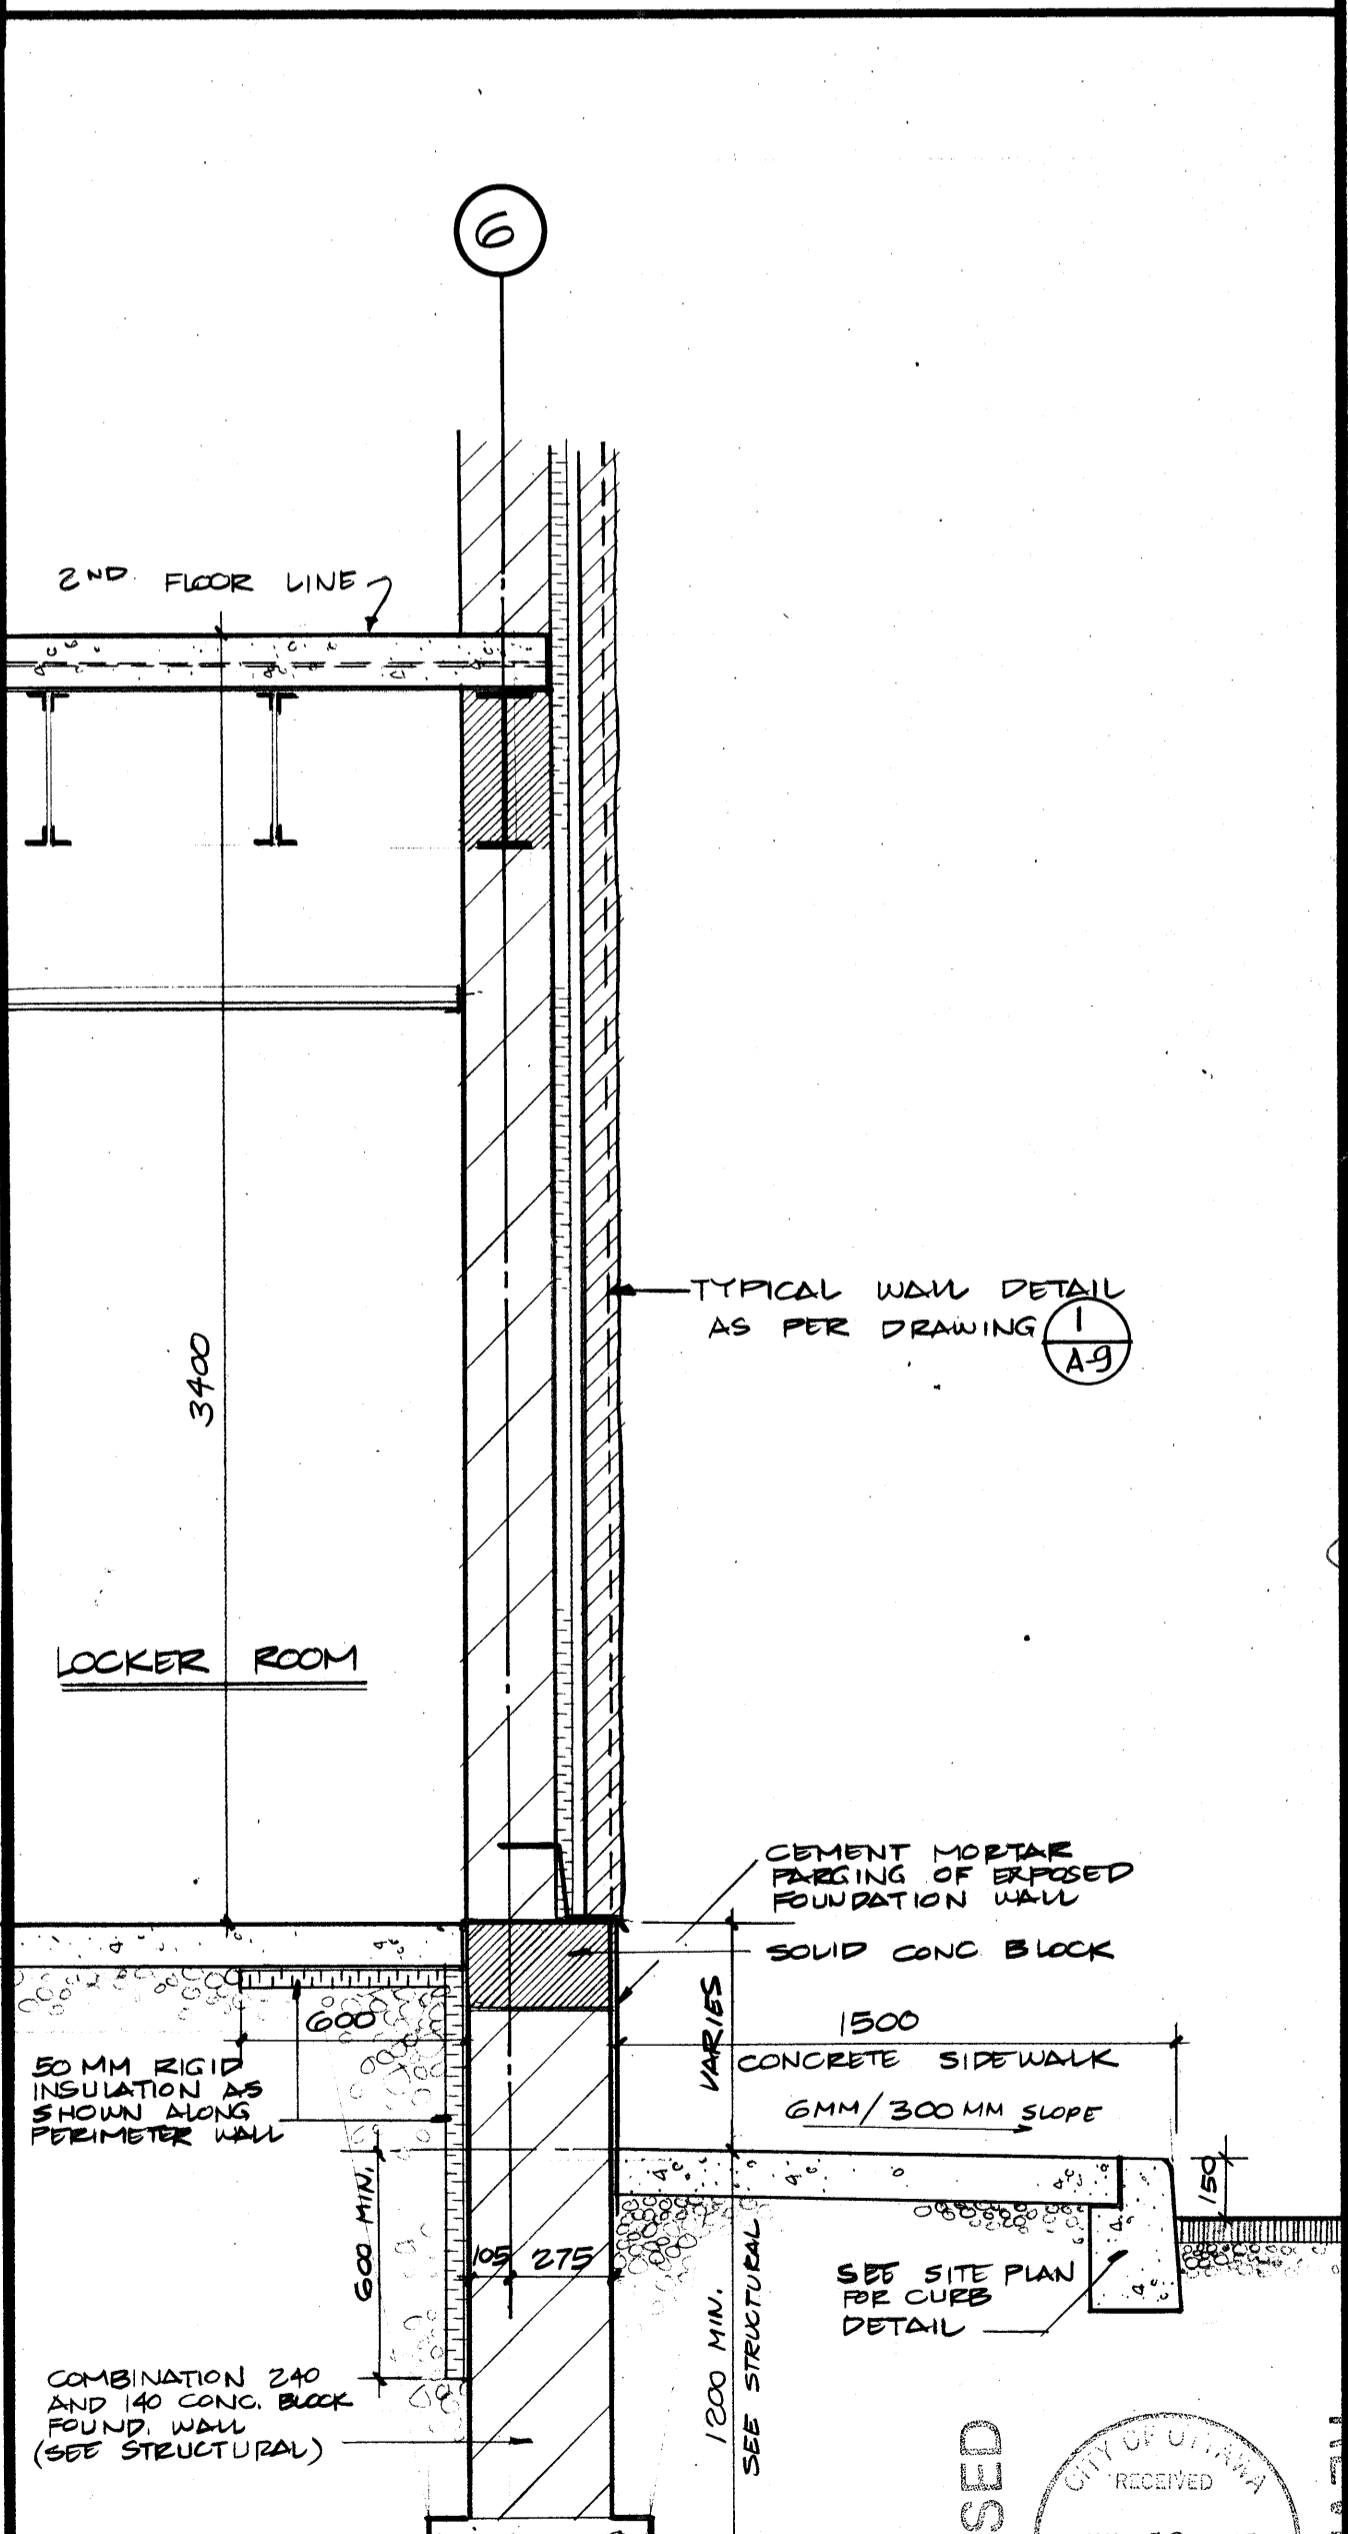

**1 WALL SECTION DETAIL**  
 A-14 SCALE 1:20

1	Issued for tender	July 2/85
NO.	REVISIONS	DATE

PROJECT TITLE  
 PROPOSED WAREHOUSE  
 HEADQUARTERS AND  
 DISTRIBUTION CENTRE FOR  
 HOLDER  
 OF NORTH AMERICA  
 OTTAWA CANADA

DRAWING TITLE  
**WALL SECTIONS AND  
 MISCELLANEOUS DETAILS**

DRAWN BY	RS	DATE
CHECKED BY	GX	DATE
PROJECT NO.	84-11	DRAWING NO.
DATE ISSUED	June/85	<b>A-14</b>

MICROFILMED