


This drawing shall not be used for construction purposes unless countersigned by: *G. Jiggoros*  
 g. d. jiggoros, p. eng.  
 g. d. jiggoros & associates ltd.  
 consulting engineers  
 4111 Lawrence Avenue East  
 Scarborough, Ontario M1E 2S2  
 tel. (416) 283-7208

← CONSTRUCTION NORTH

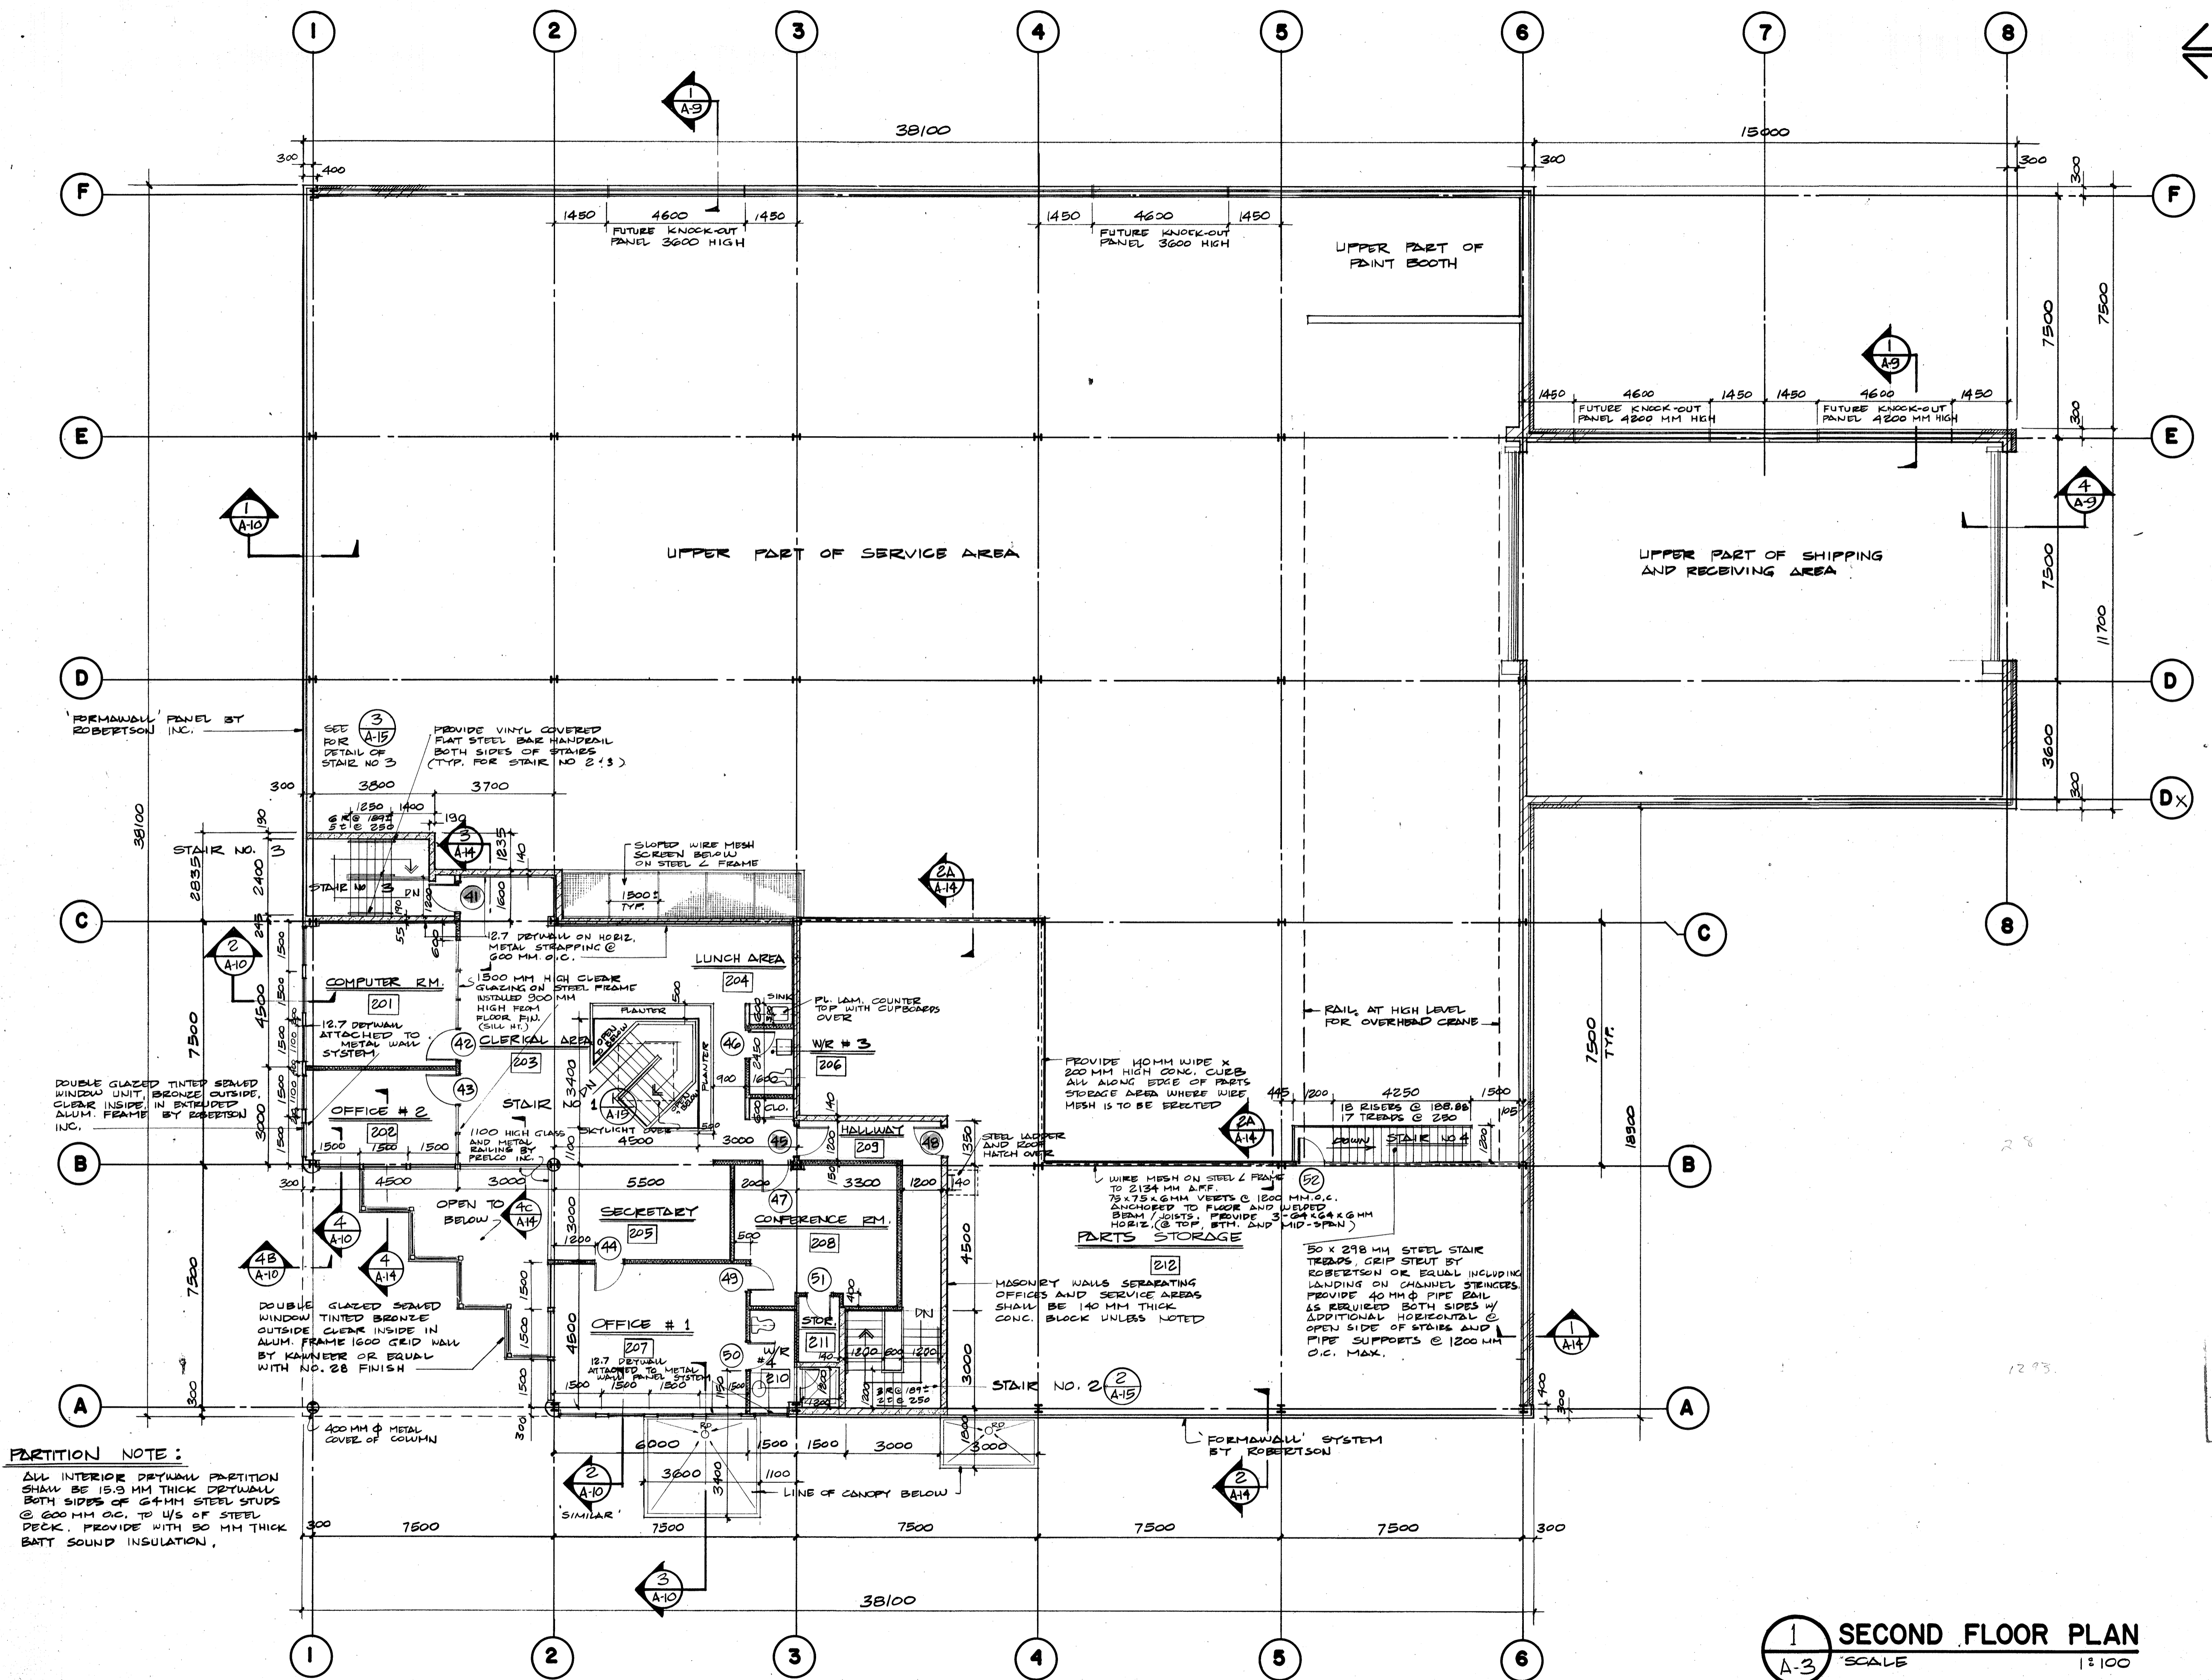

**PARTITION NOTE:**  
 ALL INTERIOR PARTITION SHALL BE 15.3 MM THICK PARTITION BOTH SIDES OF 64MM STEEL STUDS @ 600 MM O.C. TO U/S OF STEEL DECK. PROVIDE WITH 50 MM THICK BATT SOUND INSULATION.

**IMPORTANT NOTICE**  
 RE: CERTIFICATE OF APPROVAL  
 Pursuant to Section 3 of the DESIGN COMMITTEE...  
 The City of Ottawa Building Branch has issued a Certificate of Approval...  
 This approval is given on the condition that the drawings and specifications are in accordance with the drawings and specifications...  
 No revision to the drawings and specifications is permitted without first obtaining a revised approval.

CITY OF OTTAWA BUILDINGS BRANCH  
 JUL 19 1985  
 DESIGN COMMITTEE CHECKED BY: *[Signature]*

Issued For tender	Jul 12 1985
NO.	REVISIONS
	DATE



PROJECT TITLE  
 PROPOSED WAREHOUSE HEADQUARTERS AND DISTRIBUTION CENTRE FOR  
**HOLDER OF NORTH AMERICA OTTAWA CANADA**

DRAWING TITLE  
**SECOND FLOOR PLAN**

**1 SECOND FLOOR PLAN**  
 A-3 SCALE 1:100

CITY OF OTTAWA BUILDINGS BRANCH  
 RECEIVED  
 JUL 10 1985  
 CHECKED USE & OCCUPANCY  
 SIGNED

DRAWN BY	R.S.	DATE	May, 1985
CHECKED BY	G.X.	DATE	May, 1985
PROJECT NO.	84-11	DRAWING NO.	A-3
DATE ISSUED	May 1985		

REVISED  
 CITY OF OTTAWA BUILDINGS BRANCH  
 RECEIVED  
 JUL 16 1985  
 REVISED

MICROFILMED