



This drawing shall not be used for construction purposes unless countersigned by: *G. Xiggoros*
 g. d. xiggoros, p. eng.

g. d. xiggoros & associates ltd.
 consulting engineers
 4111 Lawrence Avenue East
 Scarborough, Ontario M1E 2S2
 tel. (416) 283-7208

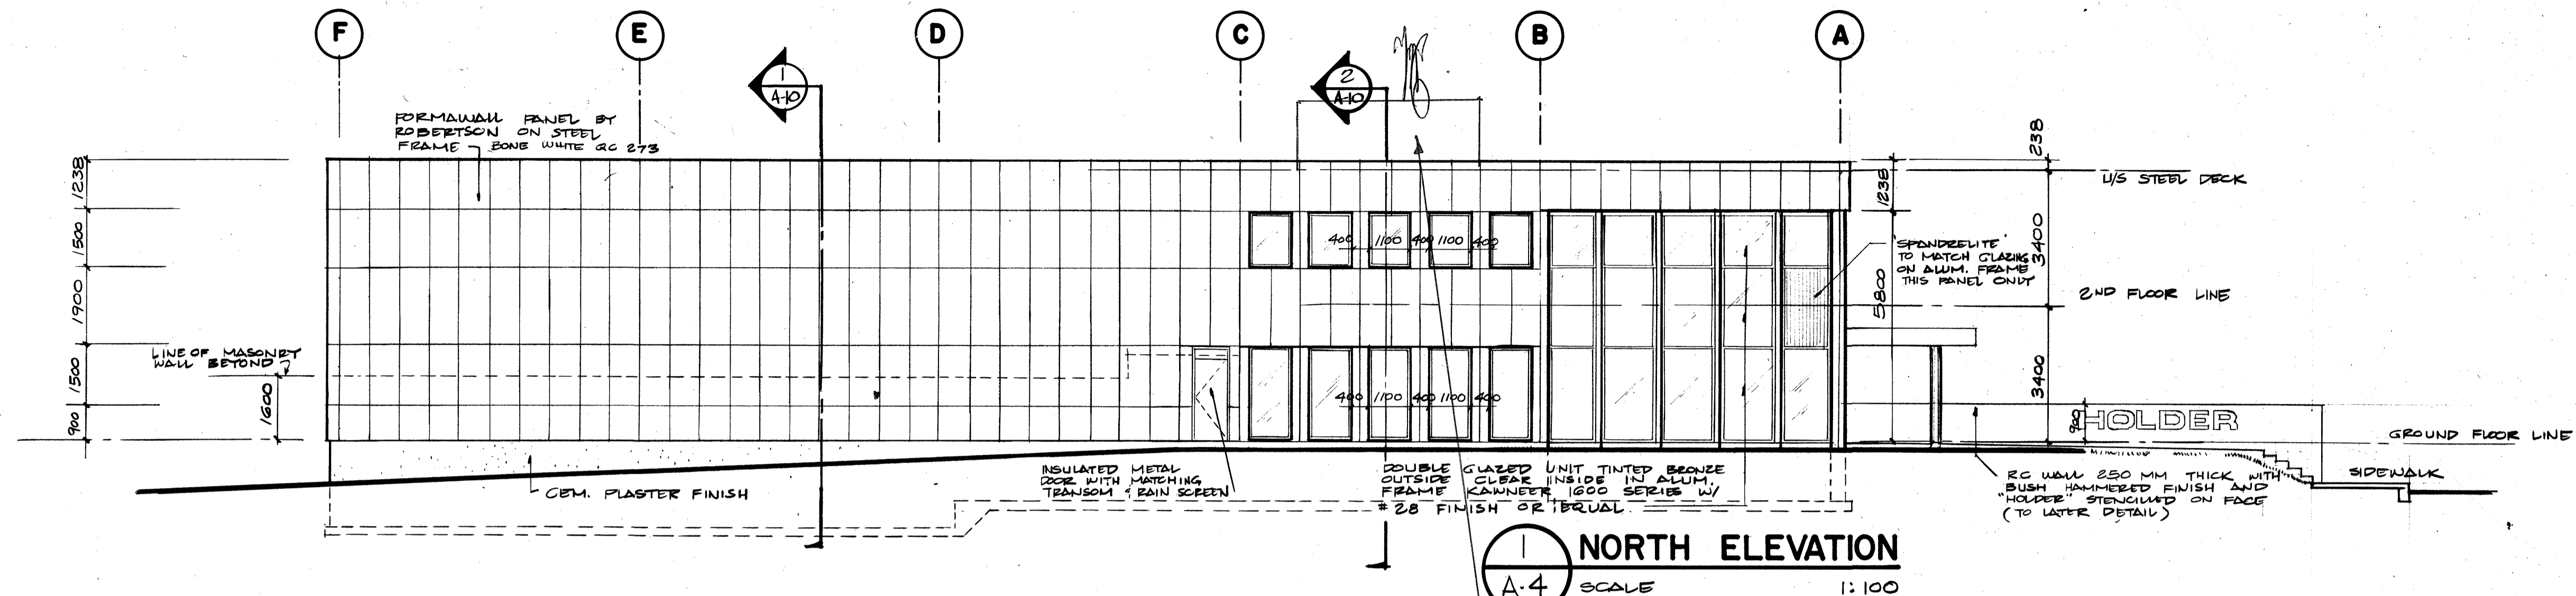


1 NORTH ELEVATION
 A-4 SCALE 1:100

NOTE
 Roof mechanical units to be enclosed with similar material as wall Elevations (See Mech. Drawings)

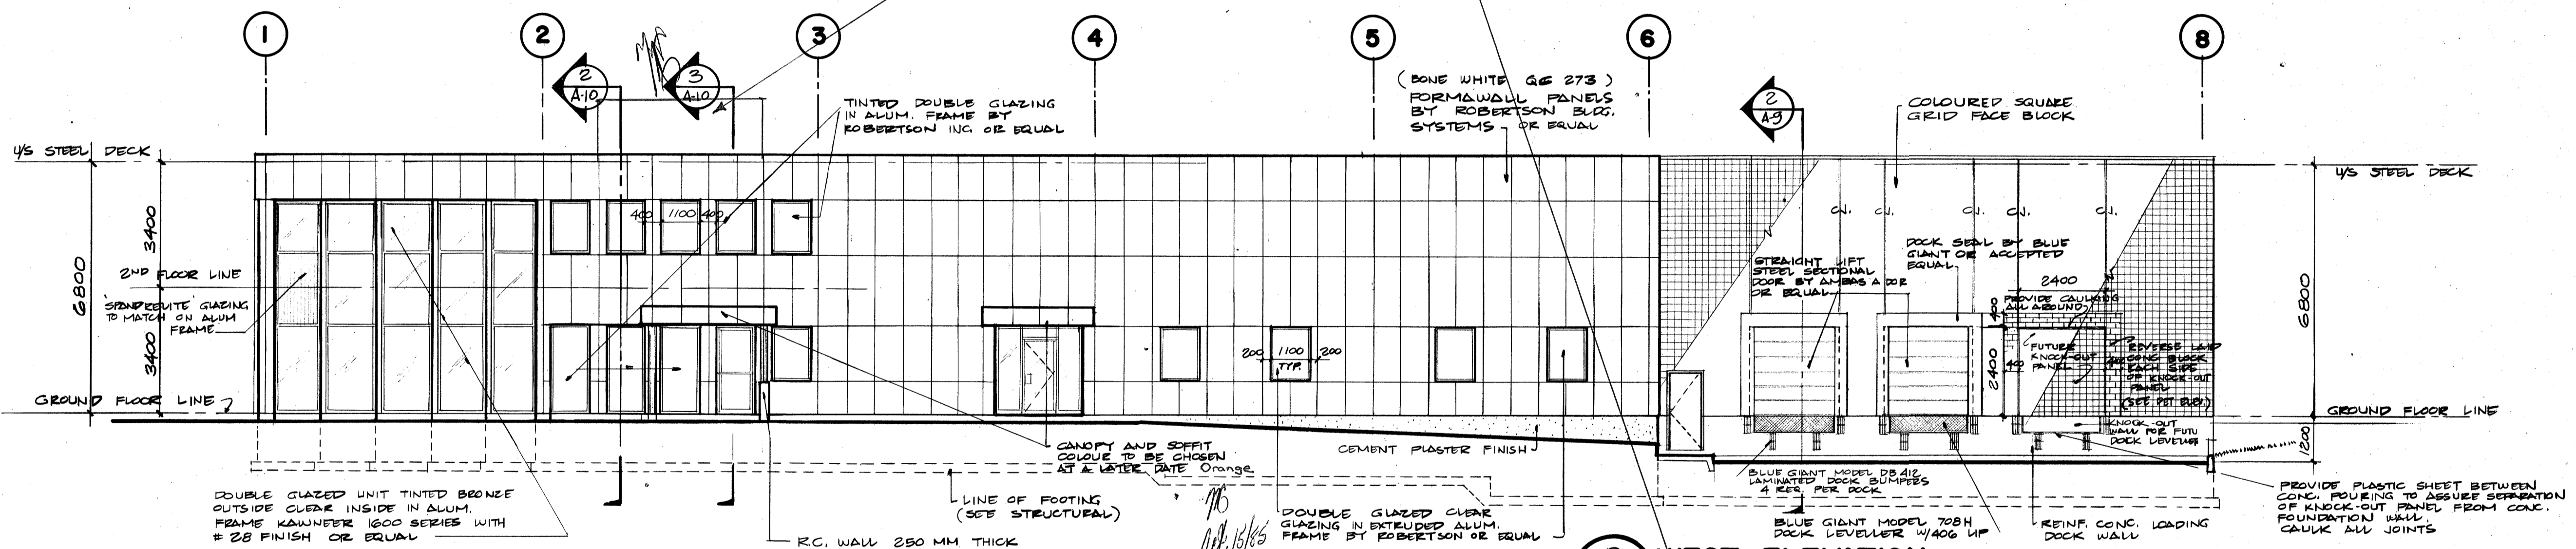

2 WEST ELEVATION
 A-4 SCALE 1:100

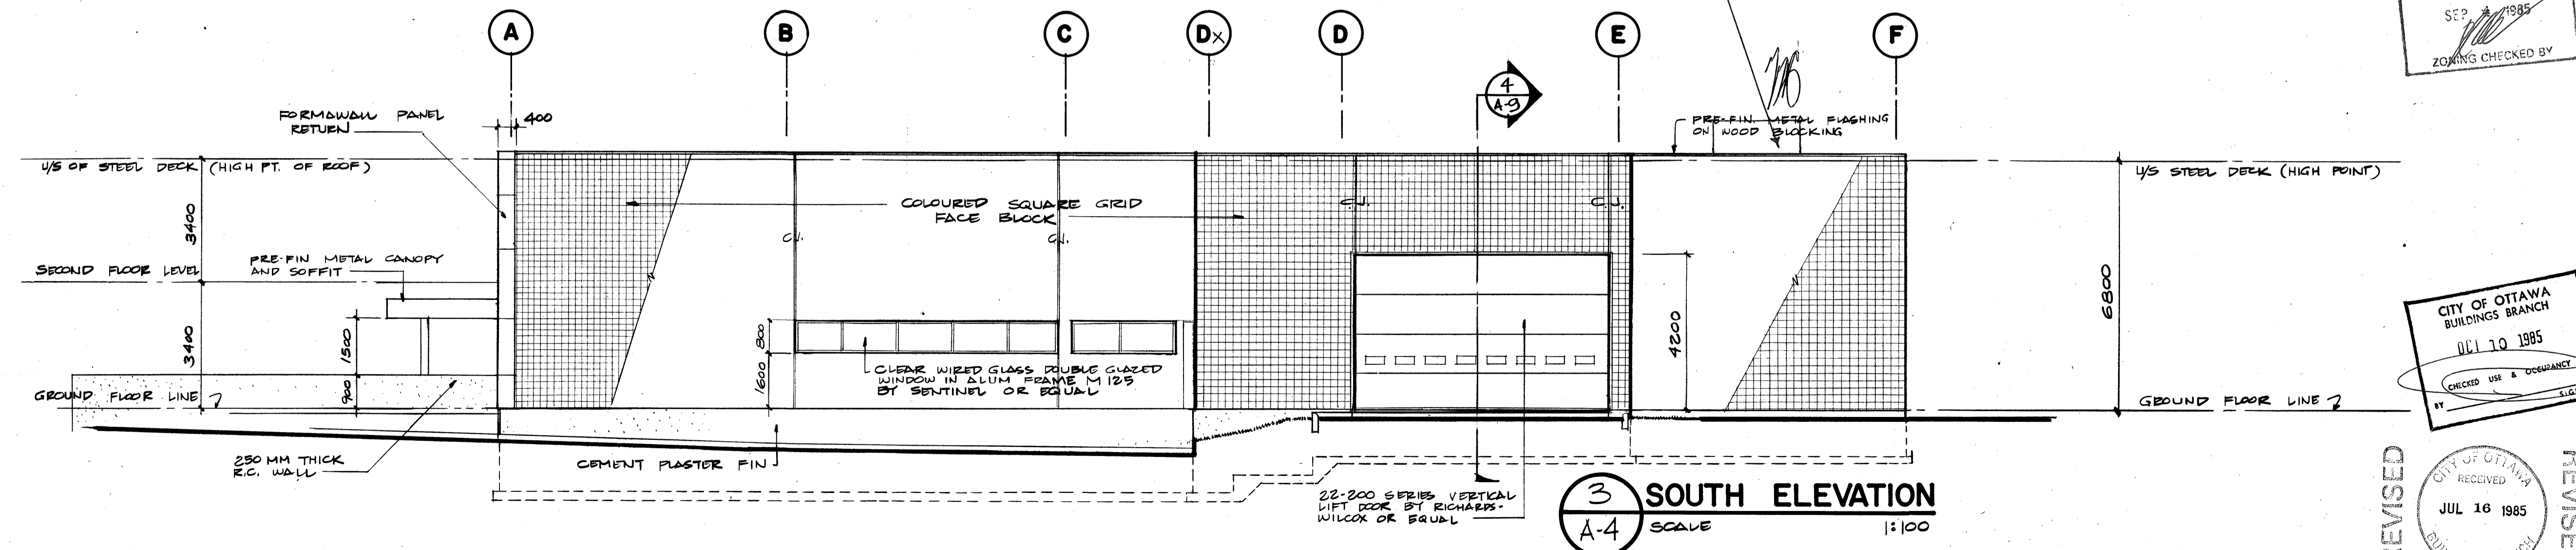

3 SOUTH ELEVATION
 A-4 SCALE 1:100

IMPORTANT NOTICE
 RE: CERTIFICATE OF APPROVAL
 Pursuant to Section 3 of the DESIGN COMMITTEE BY-LAW 77-78 as amended, the exterior design of this building and all exterior materials used, shall be in accordance with the drawings and specifications for which a Certificate of Approval has been issued. No deviation from the drawings and specifications is permitted without first obtaining a revised approval.

ALL EXTERIOR SIGNS ASSOCIATED WITH THIS BUILDING PERMIT REQUIRE APPROVAL IN ACCORDANCE WITH THE REGULATIONS STATED IN BY-LAW 121-78 AS AMENDED.

CITY OF OTTAWA
 BUILDINGS BRANCH
 JUL 19 1985
 DESIGN COMMITTEE CHECKED BY: *[Signature]*

Issued for Tender 10/2/1985

NO. REVISIONS DATE

PROFESSIONAL ENGINEER
 G. XIGGOROS
 84-11
 PROVINCE OF ONTARIO

PROJECT TITLE
 PROPOSED WAREHOUSE HEADQUARTERS AND DISTRIBUTION CENTRE FOR
HOLDER OF NORTH AMERICA OTTAWA CANADA

DRAWING TITLE
ELEVATIONS

DRAWN BY R.S DATE May, 1985
 CHECKED BY G.X DATE May, 1985
 PROJECT NO. 84-11 DRAWING NO. A-4
 DATE ISSUED May/85

CITY OF OTTAWA
 BUILDINGS BRANCH
 SEP 4 1985
 ZONING CHECKED BY: *[Signature]*

CITY OF OTTAWA
 BUILDINGS BRANCH
 JUL 10 1985
 CHECKED USE & OCCUPANCY BY: *[Signature]*

REVISED
 CITY OF OTTAWA
 BUILDINGS BRANCH
 JUL 16 1985
 REVISED

MICROFILMED