



This drawing shall not be used for construction purposes unless countersigned by: *G. Xiggoros*
 g. d. xiggoros, p. eng.
 g. d. xiggoros & associates ltd.
 consulting engineers
 4111 lawrence avenue east
 scarborough, ontario M1E 2S2
 tel. (416) 283-7208

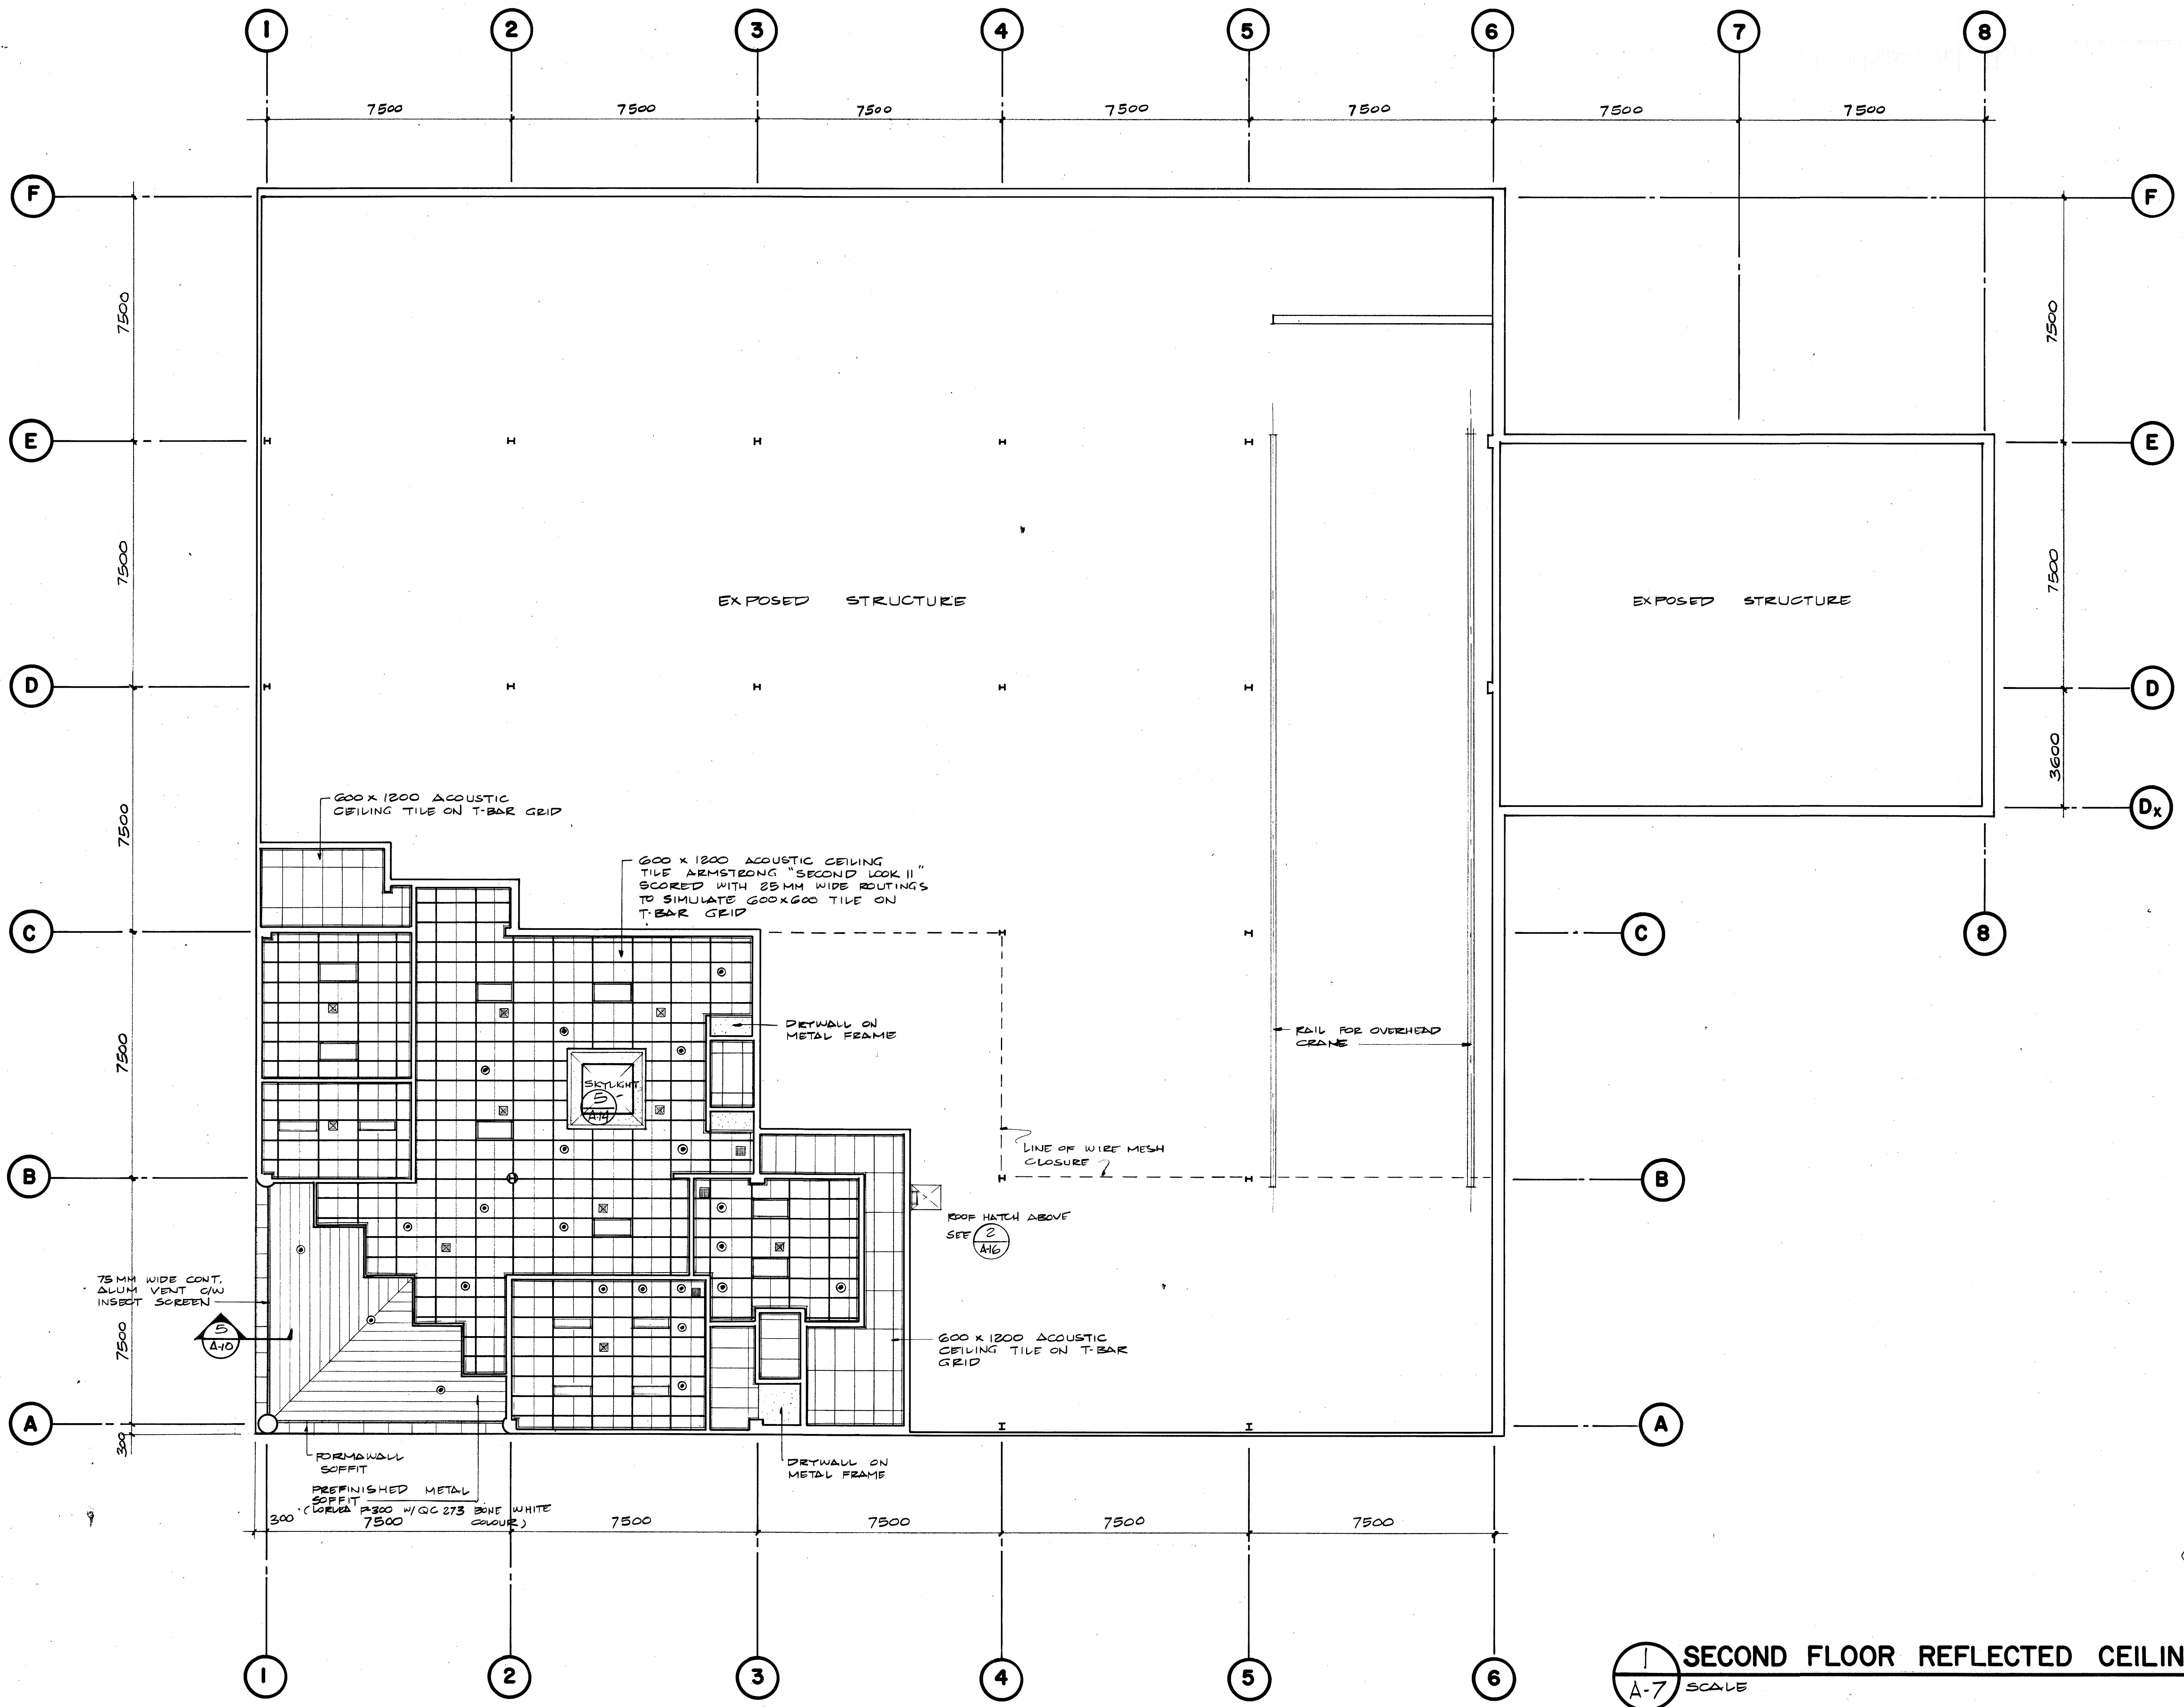

Issued for Tender July 12 1985

NO.	REVISIONS	DATE

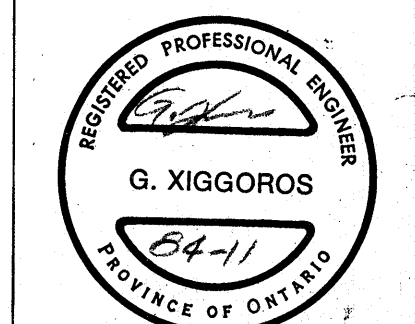


PROJECT TITLE
 PROPOSED WAREHOUSE
 HEADQUARTERS AND
 DISTRIBUTION CENTRE
 FOR
HOLDER
 OF NORTH AMERICA
 OTTAWA CANADA

DRAWING TITLE
SECOND FLOOR REFLECTED CEILING PLAN

DRAWN BY R.S.	DATE May, 1985
CHECKED BY G.X.	DATE May, 1985
PROJECT NO. 84-11	DRAWING NO. A-7
DATE ISSUED May/85	

SECOND FLOOR REFLECTED CEILING PLAN
 SCALE 1:100

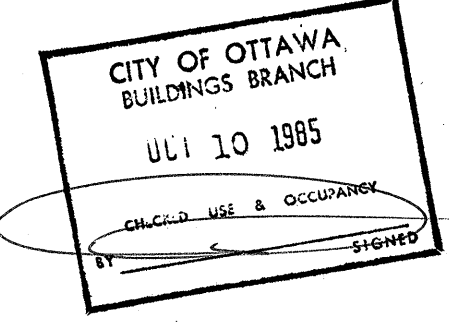

REVISED



REVISED

UNCONTROLLED