

# SUPPLEMENTAL INSTRUCTION



CONTRACTOR:  
Tal-co Building Innovations Ltd.  
Suite A, 4728 Bank Street  
Ottawa, ON K1T 3W7

PROJ.: Meridian Community  
Building Rebuild  
PROJ. No.: 1841  
DATE: July 24, 2019  
S.I. No. S.I. – A005

Supplemental Instructions are issued only for the purpose of recording any clarification or interpretation of the contract documents or giving direction on problems resulting from field conditions. These instructions are subject to the provisions of the contract documents and unless stated herein and specifically co-authorized by the Client, will not affect the contract. Should the Contractor require a change in the contract price or project schedule, he shall submit to the Architect within ten (10) days of the date hereof, an itemized proposal. If the proposal is accepted by the Client, this Supplemental Instruction will be superseded by a Change order.

## 5.1 TITLE

Revise Parapet Siding to Roofing Membrane

## 5.2 REFERENCE

A2.04 Roof Plan & Details  
CIR No. 11

## 5.3 DESCRIPTION OF THE WORK

.1 Delete the Vinyl Siding noted on the inside of the parapet walls around the flat roof of the Community Building, and replace it by extending the 2-ply mod-bit roofing membranes over the top of the parapet walls. Lap the roofing felt from the sloped roof over the top of the roof membranes (minimum 150mm overlap). Cover with metal flashing – refer to attached ASK-SI-A005.1.

## 5.4 ATTACHMENTS

ASK-SI-A005.1

## 5.5 REASON

Shop drawing coordination – roofing contractor recommendation for warranty coverage.

### Partners

Barry J. Hobin  
OAA, FRAIC, Hon. Fellow AIA

William A. Davis  
OAA, MRAIC, Associate AIA

Gordon Lorimer  
OAA, FRAIC, Associate AIA

Wendy Brawley  
OAA, MRAIC, Associate AIA

Douglas Brooks  
Senior Arch. Tech.

### Directors

Marc Thivierge  
OAA, MRAIC

Reinhard Vogel  
Senior Arch. Tech.

### Associates

Bryan Bonell  
OAA, MRAIC, Associate AIA

William Ritcey  
MRAIC

Dan Henhoeffler  
Senior Arch. Tech.

### Hobin Architecture Incorporated


63 Pamilla Street  
Ottawa, Ontario  
Canada K1S 3K7


t 613-238-7200  
f 613-235-2005

[hobinarc.com](http://hobinarc.com)

Distribution:

- |  |  |                                     |                                  |                                      |
|--|--|-------------------------------------|----------------------------------|--------------------------------------|
| <input checked="" type="checkbox"/> Owner      | <input checked="" type="checkbox"/> City Authority | <input type="checkbox"/> Electrical | <input type="checkbox"/> Struct. | <input type="checkbox"/> Landscaping |
| <input checked="" type="checkbox"/> Contractor | <input checked="" type="checkbox"/> File           | <input type="checkbox"/> Mech.      | <input type="checkbox"/> Civil   | <input type="checkbox"/> Other       |

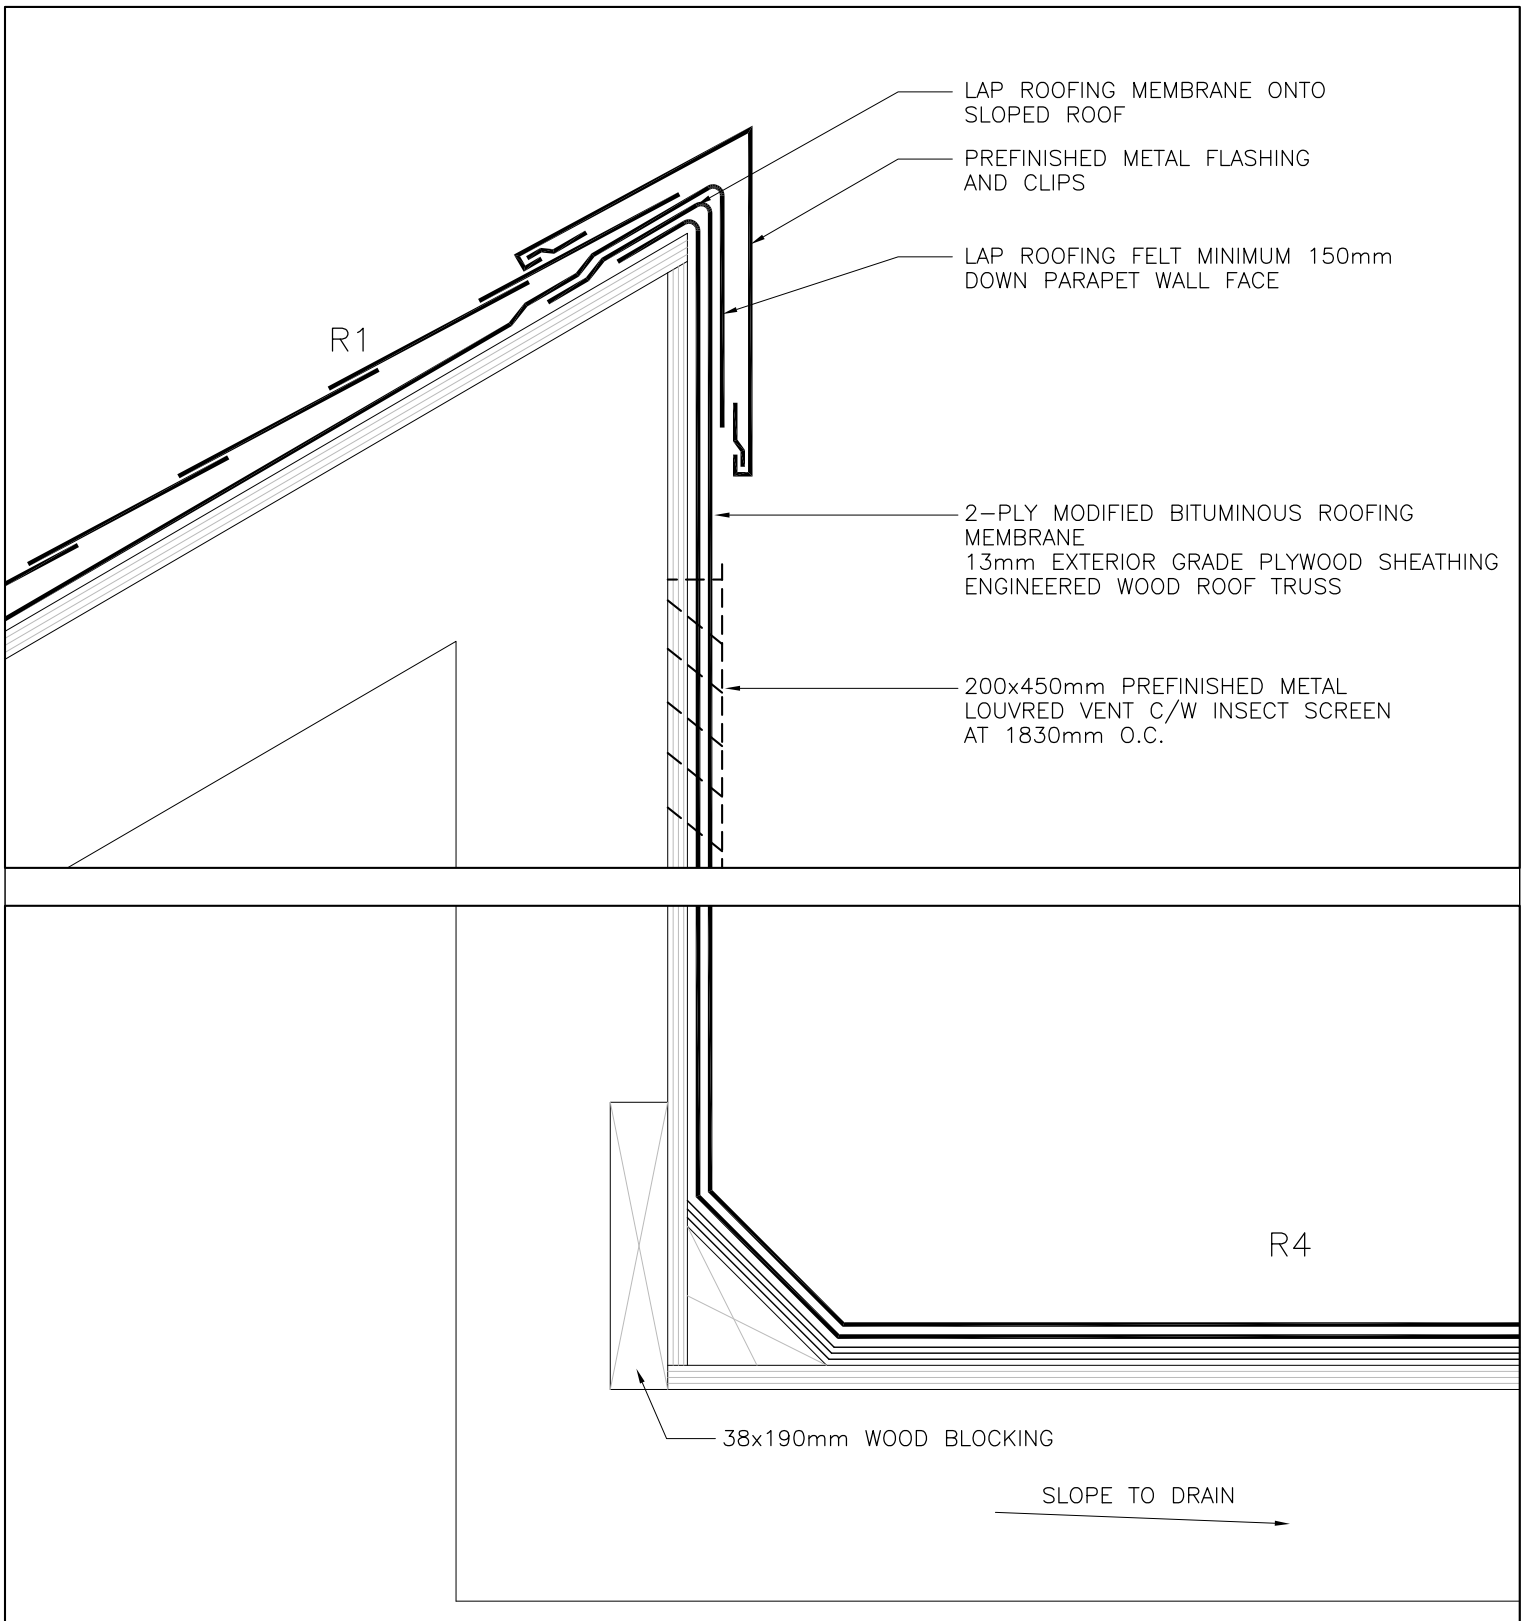

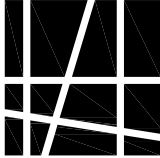 <b>HOBIN</b> ARCHITECTURE	PROJECT / LOCATION: <b>THE MERIDIAIN COMMUNITY BUILDING REBUILD</b> I Meridian PLace	DRAWING NAME: <b>REVISED ROOF PARAPET DETAIL</b>	DATE: 19/07/24	DRAWN BY: BB	SCALE: 1:5
	<b>Hobin Architecture Incorporated</b> 63 Pamilla Street T: 613-238-7200 Ottawa, ON K1S 3K7 F: 613-235-2005 hobinarc.com E: mail@hobinarc.com		PROJECT NO.: 1841	ASK NO. <b>ASK-SI-A005.1</b>	