
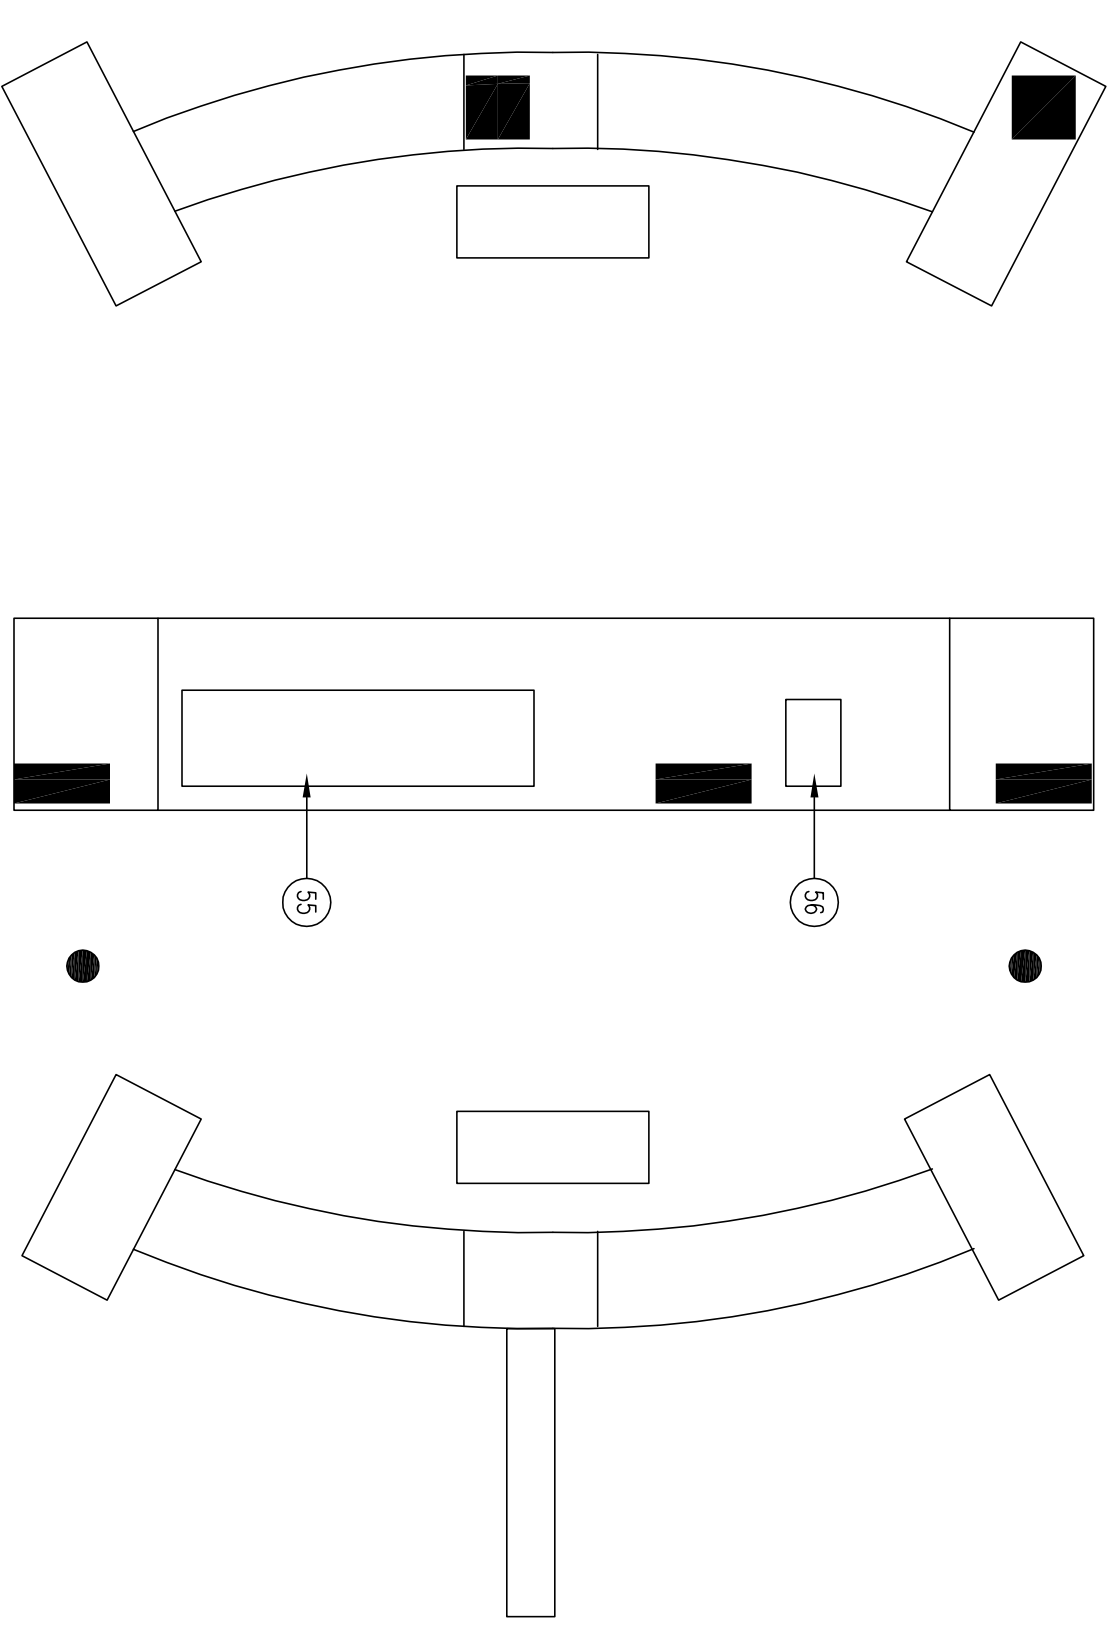


FIRST FLOOR KITCHEN EQUIPMENT SCHEDULE					
EQUIP. NO.	EQUIP. DESCRIPTION	QTY.	EQUIP. NO.	EQUIP. DESCRIPTION	QTY.
1	HAND SINK	2	32	EXHAUST CANOPY	1
2	SHELVING	1	33	STACKED COMBI Ovens	1
3	POT SINK	1	34	6 BURNER RANGE	1
4	FIRE SUPPRESSION	1	35	36" GRIDDLE	1
5	WALK-IN FREEZER	1	36	FRIER	1
6	SHELVING (FREEZER)	LOT	37	SPEAKER TABLE	1
7	WORK TABLE	1	38	KETTLE	1
8	SHELVING (COOLER)	LOT	39	WORK TABLE	1
9	SHELVING (CHEMICAL)	1	40	SANDWICH TABLE	1
10	JANITOR SINK	1	41	CONNECTOR TOASTER	1
11	JANITOR CLOSET	1	42	HOT FOOD TABLE	1
12	PREPARATION TABLE	1	43	OVER SHELF	1
13	WALL SHELF	1	44	PLATE CABINET	1
14	WALK-IN COOLER	1	45	STEAM CANOPY	1
15	GLASS DOOR COOLER	1	46	CLEAN DSH TABLE	1
16	UNDER COUNTER FREEZER	1	47	DISH WASHER	1
17	WORK TABLE	1	48	SOUL DSH TABLE	1
18	JUICE DISPENSER	1	49	OVERSHELF	1
19	MICROWAVE	1	50	PRECISE INTERCEPTOR	1
20	WALL SHELF	1	51	EXHAUST CANOPY	1
21	WORK TABLE	1	52	SPARE	-
22	SINK	1	53	DRY STORAGE SHELVING	LOT
23	HOT WATER DISPENSER	1	54	SPARE	-
24	COFFEE MAKER	2	55	COLD HOLDING - DROP-IN HEATED WELL	1
25	MIXER	1	56	HEATED WELL	1
26	ICE MACHINE	1	57	UNEN CABINET 96" x 14"	2
27	WORK TABLE	1	58	CABINET CART	1
28	WALL SHELF	1	59	STIMP HEATER 60"	1
29	FOOD PROCESSOR	1	60	EXISTING CONNECTION OVEN	1
30	SLICER	1	61	SPARE	-
31	UNIVERSAL BACK	2	62	SPARE	-

SECOND FLOOR SERVERY SCHEDULE		
EQUIP. NO.	EQUIP. DESCRIPTION	QTY.
1	SPARE	1
2	HAND SINK	2
3	SERVERY COUNTER	1
4	HOT FOOD WELLS	1
5	TOASTER	1
6	MICROWAVE	1
7	WALL SHELF	1
8	FREEZER	1
9	DIPPER WELL	1
10	SINK	1
11	JUICE DISPENSER	1
12	HOT WATER	1
13	PLATE CABINET	1
14	COOLER	1
15	SPARE	1
16	SHELVING 24" x 60"	1
17	SPARE	1
18	SERVICE COUNTER	1
19	INSULATED CART	1
20	SPARE	1
21	UNDER COUNTER ICE MACHINE	1

MEMORY CARE SERVERY		
EQUIP. NO.	EQUIP. DESCRIPTION	QTY.
1	INSULATED CART	1
2	HAND SINK	1
3	WORK COUNTER	1
4	HOT FOOD WELLS	1
5	WALL SHELF	1
6	MICROWAVE	1
7	DISHER WELL	1
8	FREEZER	1
9	COOLER	1
10	COUNTER	1
11	JUICE DISPENSER	1
12	UTILITY SINK	1
13	COFFEE MAKER	1
14	OVER SHELF	1
15	HOT WATER	1

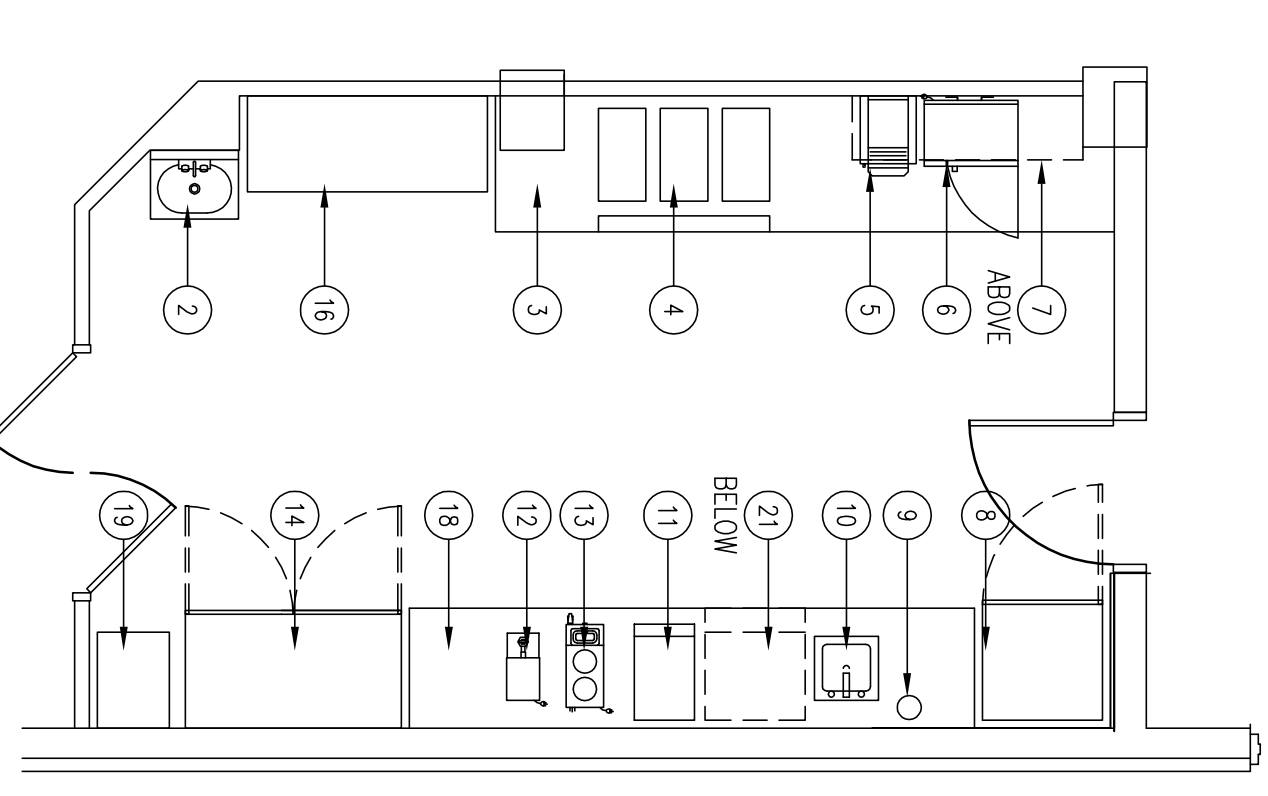


**FIRST FLOOR KITCHEN PLAN**  
SCALE : 1/4" = 1'-0"

**MEMORY CARE SERVERY PLAN**  
SCALE : 1/4" = 1'-0"

**SECOND FLOOR SERVERY PLAN**  
SCALE : 1/4" = 1'-0"

1. THIS PRINT IS AN INSTRUMENT OF SERVICE ONLY AND IS THE PROPERTY OF THE DESIGNER.  
2. DRAWINGS SHALL NOT BE SCALED.  
3. CONTRACTOR SHALL VERIFY AND BE RESPONSIBLE FOR ALL DIMENSIONS AND CONDITIONS OF THE WORK.  
4. CONTRACTORS SHALL VERIFY WITH THE DESIGNER IN WRITING THE EXISTENCE OF ALL ASSUMED CONDITIONS OF THE WORK AND TOOKINGS AND ANY APPROVALS.

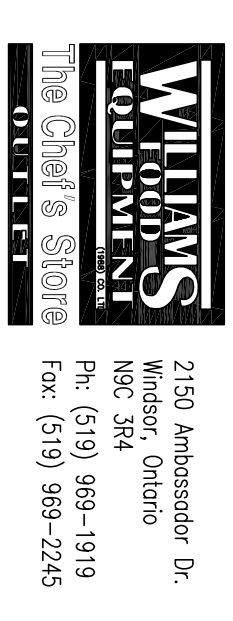

2150 Ambassador Dr.  
Windsor, Ontario  
N9C 3K4  
Ph: (519) 969-1919  
Fax: (519) 969-2245

project: **SOUTHWAY**  
title: **KITCHEN PLAN  
MEMORY CARE SERVERY  
SECOND FLOOR SERVERY**  
scale: **AS SHOWN**  
drawn by: **SAC**  
checked by: **R.W.**  
date: **APRIL 2014**  
sheet no.: **K1.1**