



TAL-CO SUPPLEMENTAL INSTRUCTION #08			
Project Name:	RW TOMLINSON - NEW HEAD OFFICE		
Project Location:	100 Nortel Drive, Ottawa, Ontario		
ARCH. SI #:	ASK'S - 2,6,7,8,9,10,11,12	Issued By:	Chris Simpson
STRUC. SI #:	N/A	Date Issued:	October 17, 2016
MECH. SI #:	N/A	Revision #:	N/A
ELEC. SI #:	N/A	Revision Date:	N/A

Supplemental Instructions are issued by the Construction Manager to record a clarification or revision to the previously issued Contact Documentation as reflected by the attached information prepared by the identified Professionals.

The Construction Manager shall review the Supplemental Instruction and the attached information and issue to the affected Trade Contractors identifying the following course of action by the Trade Contractor.

Notify Tal-Co within 5 days of receipt, if the attached documents will require a change to Contract Price or Schedule.

Title: Revisions to ground and 2nd floor partitions/ door schedule.

Reference:

- A-101
- A-102
- A-112
- A-701
- A-121
- A-122
- A-901


Attachments:

- ASK-2
- ASK-6
- ASK-7
- ASK-8
- ASK-9
- ASK-10
- ASK-11
- ASK-12

(Note: ASK-3 is not included, it has been replaced by ASK-6)

Description of the Work: Revise layouts of ground floor offices/ holding room vestibule, and 2nd floor universal washroom. Includes changes to reflected ceiling plans and door schedule.


Reason: Office layout/ vestibule changes as per client request. Changes to universal washroom as per City Comments.

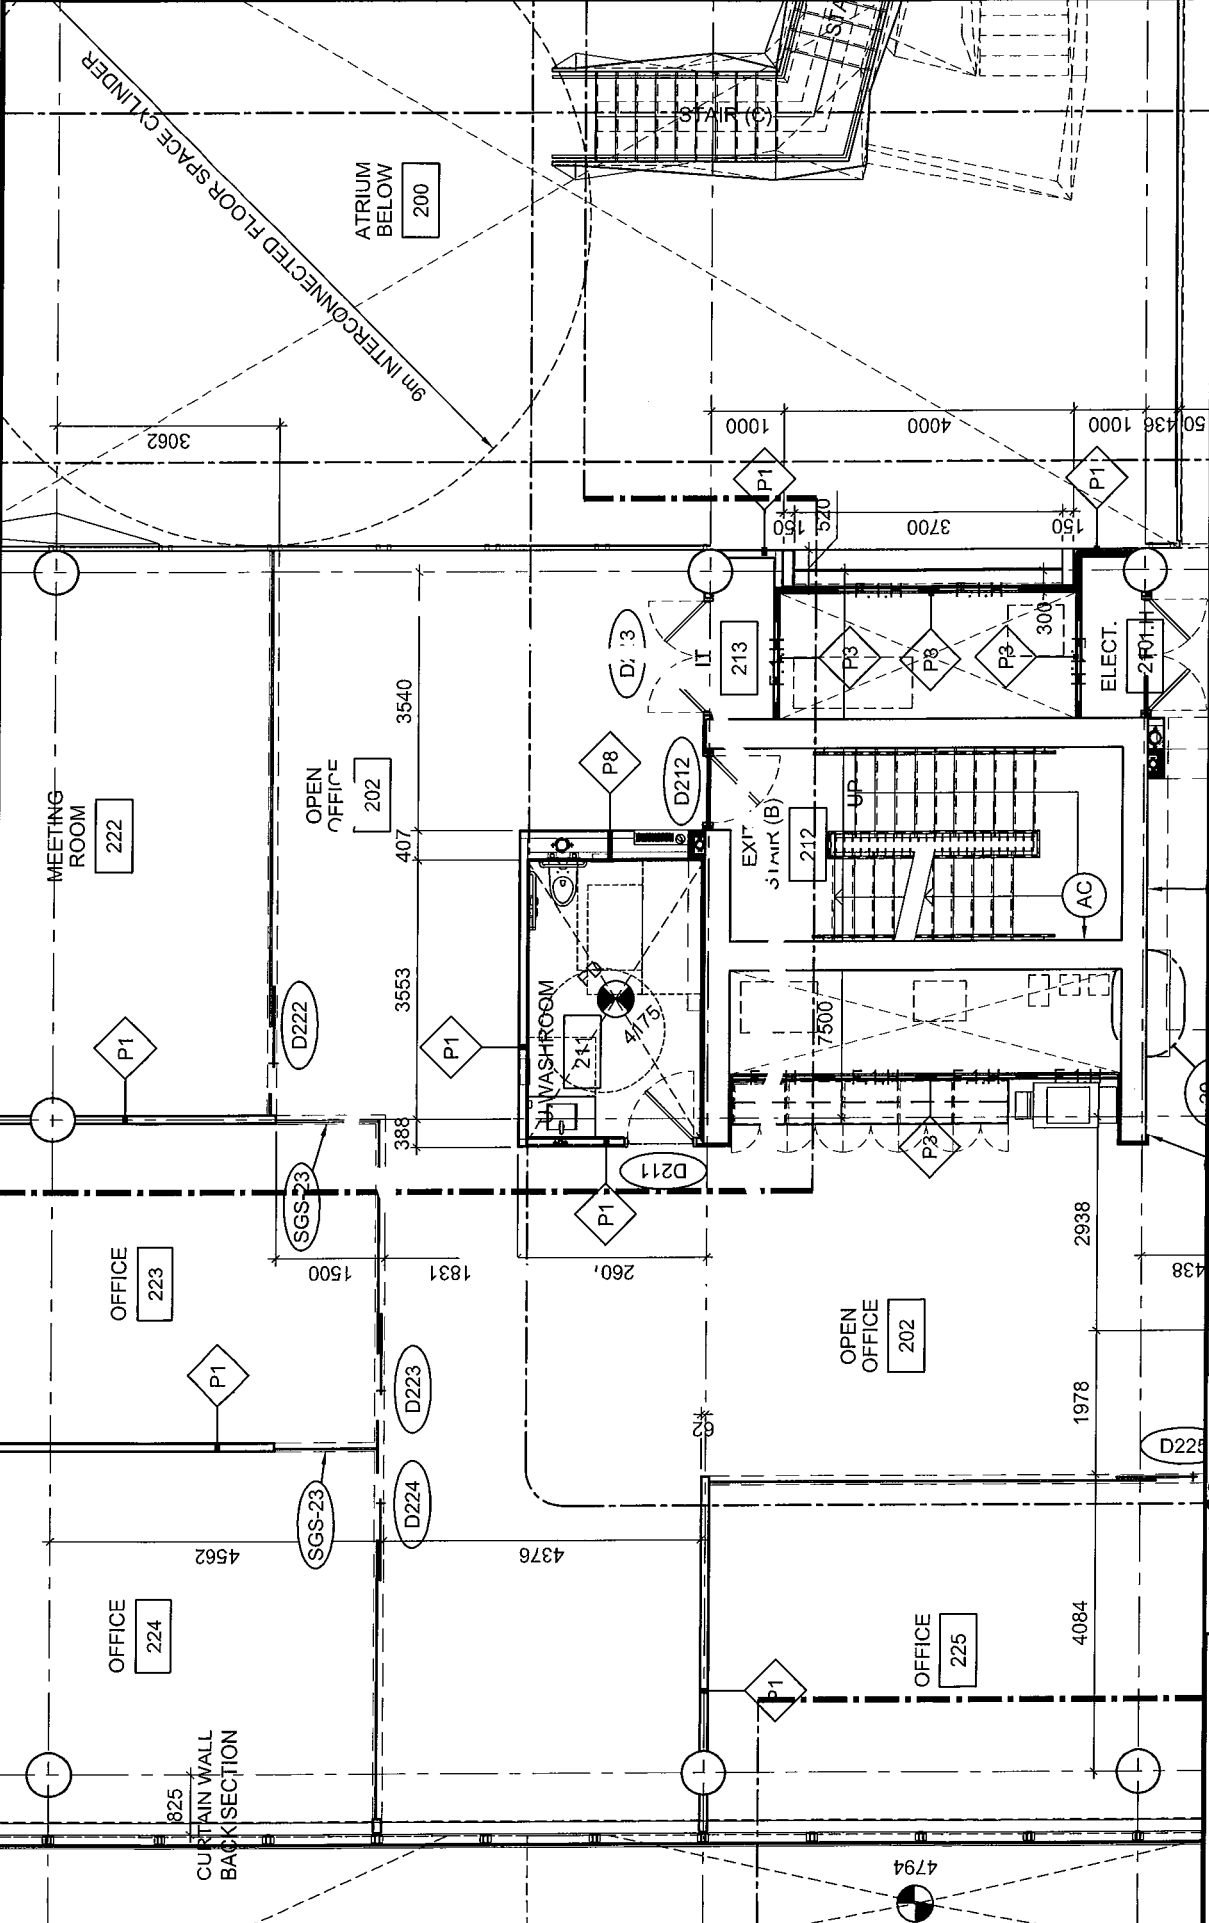

DATE:	2016/10/12
SCALE:	1:100
DRAWN BY:	JK
JOB No:	574-15
DRAWING No:	ASK-7


PROJECT: TOMLINSON NEW BUILDING

DRAWING TITLE: REFERENCE PART OF 1/A102

 

Christopher Simmonds
Architect


THE ARCADE, SUITE 201, 100 KING ST. W., TORONTO, ONT. M5X 1C4
416.597.7888 PHONE / 416.597.7528 FAX
csaarchitect.com

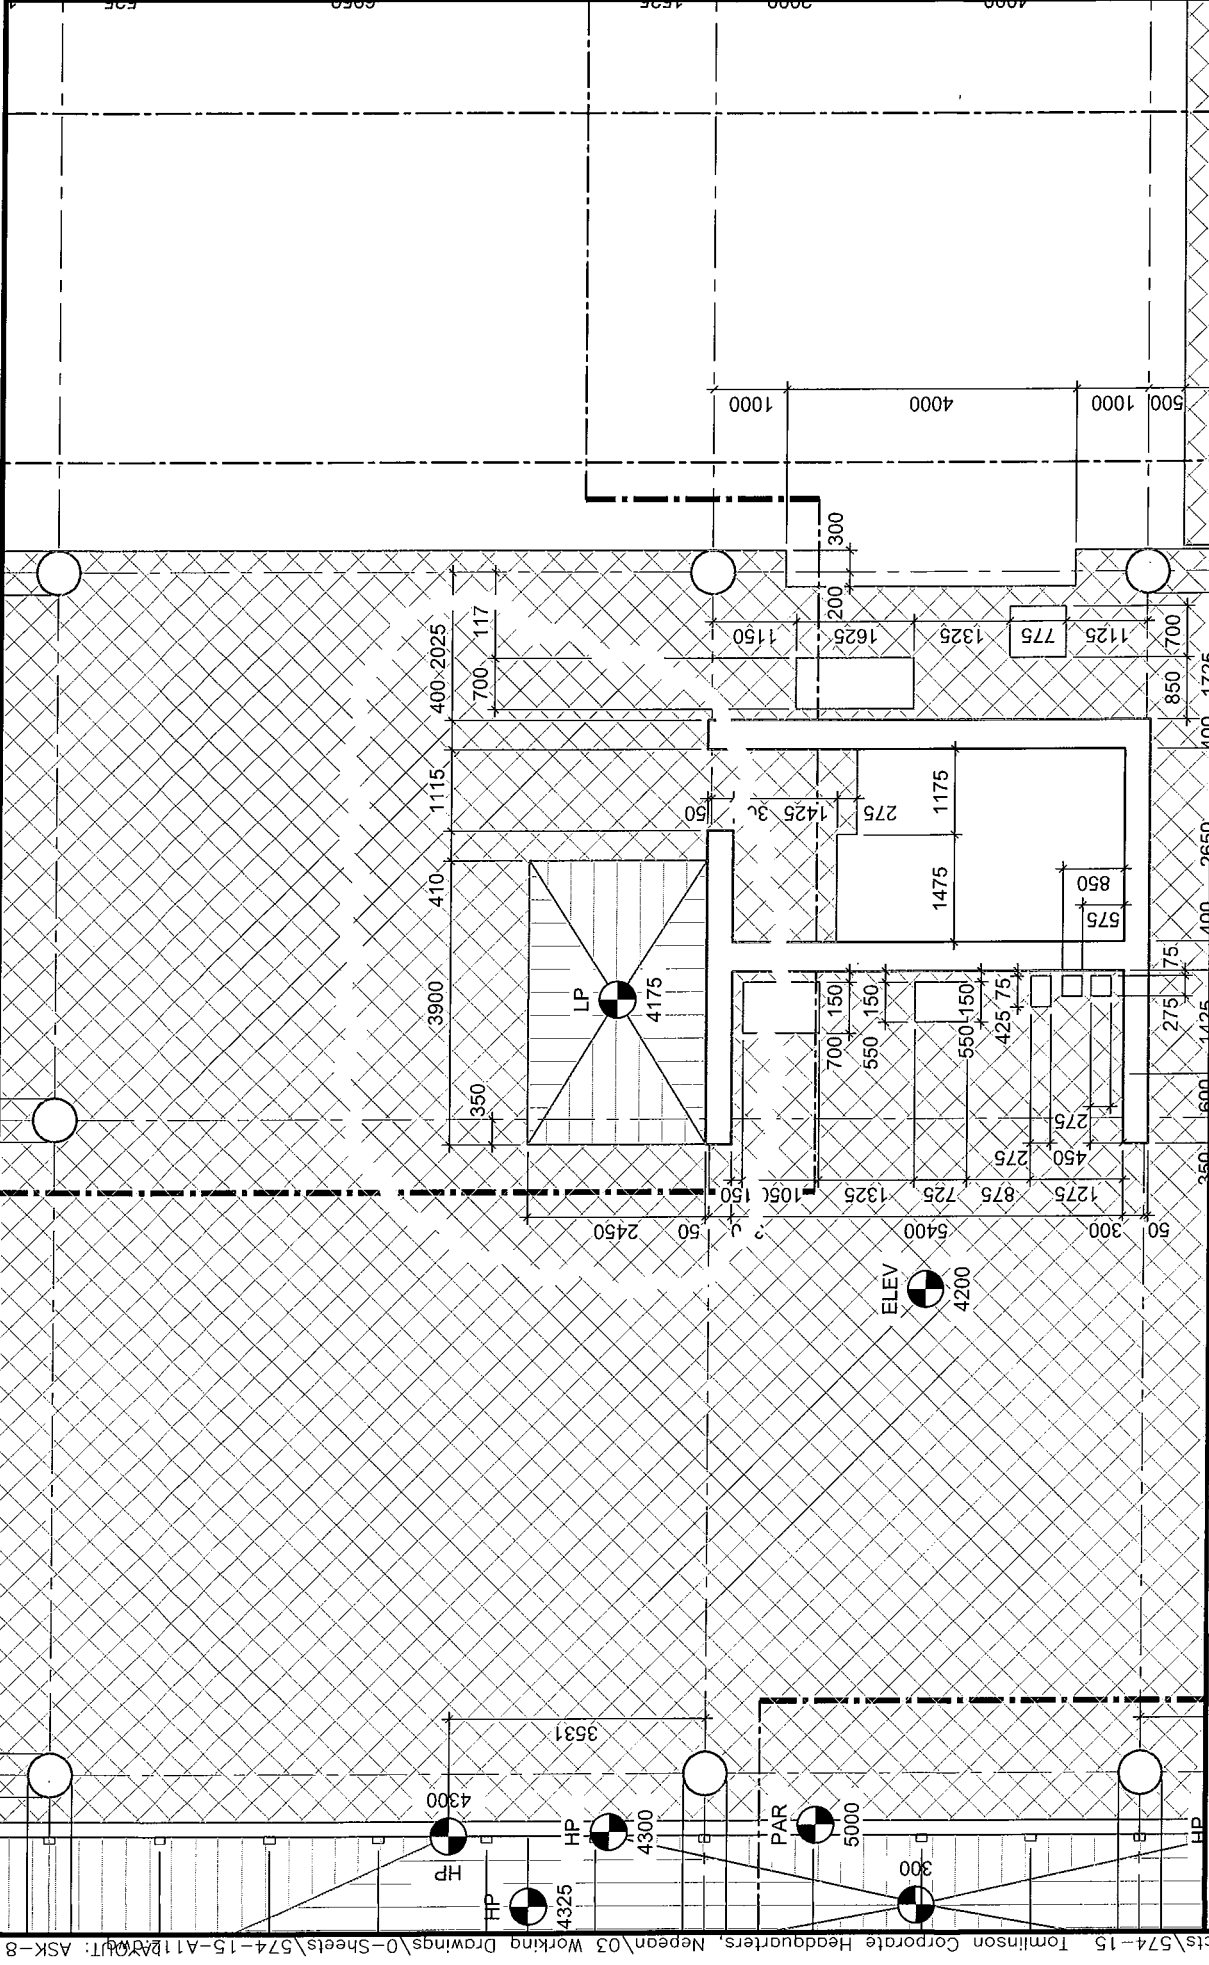

DATE:	2016/10/12
SCALE:	1:100
DRAWN BY:	JK
JOB No:	574-15
DRAWING No:	ASK-8

PROJECT:
TOMLINSON NEW BUILDING

DRAWING TITLE:
REFERENCE PART OF 1/A112

 

Christopher Simmonds Architect

THE KARNER / RECULLES ST. OTTAWA ON K1R4K3
 613-567-7884 PHONE / 613-567-7528 FAX
 csaarchitect.com

