



TAL-CO SUPPLEMENTAL INSTRUCTION #15			
Project Name:	RW TOMLINSON - NEW HEAD OFFICE		
Project Location:	100 Nortel Drive, Ottawa, Ontario		
ARCH. SI #:	ASK #16	Issued By:	Chris Simpson
STRUC. SI #:	N/A	Date Issued:	October 21, 2016
MECH. SI #:	N/A	Revision #:	N/A
ELEC. SI #:	N/A	Revision Date:	N/A

Supplemental Instructions are issued by the Construction Manager to record a clarification or revision to the previously issued Contact Documentation as reflected by the attached information prepared by the identified Professionals.

The Construction Manager shall review the Supplemental Instruction and the attached information and issue to the affected Trade Contractors identifying the following course of action by the Trade Contractor.

Notify TAL-CO within 5 days of receipt, if the attached documents will require a change to Contract Price or Schedule.


Title: Clarification of slab edge dimension at Grid A, second floor.

Reference: Architectural Drawing A-112

Attachments: ASK #16

Description of the Work: Follow the attached sketch for correct slab edge dimensions in the area shown.


Reason: Discrepancy in dimensions on drawings.

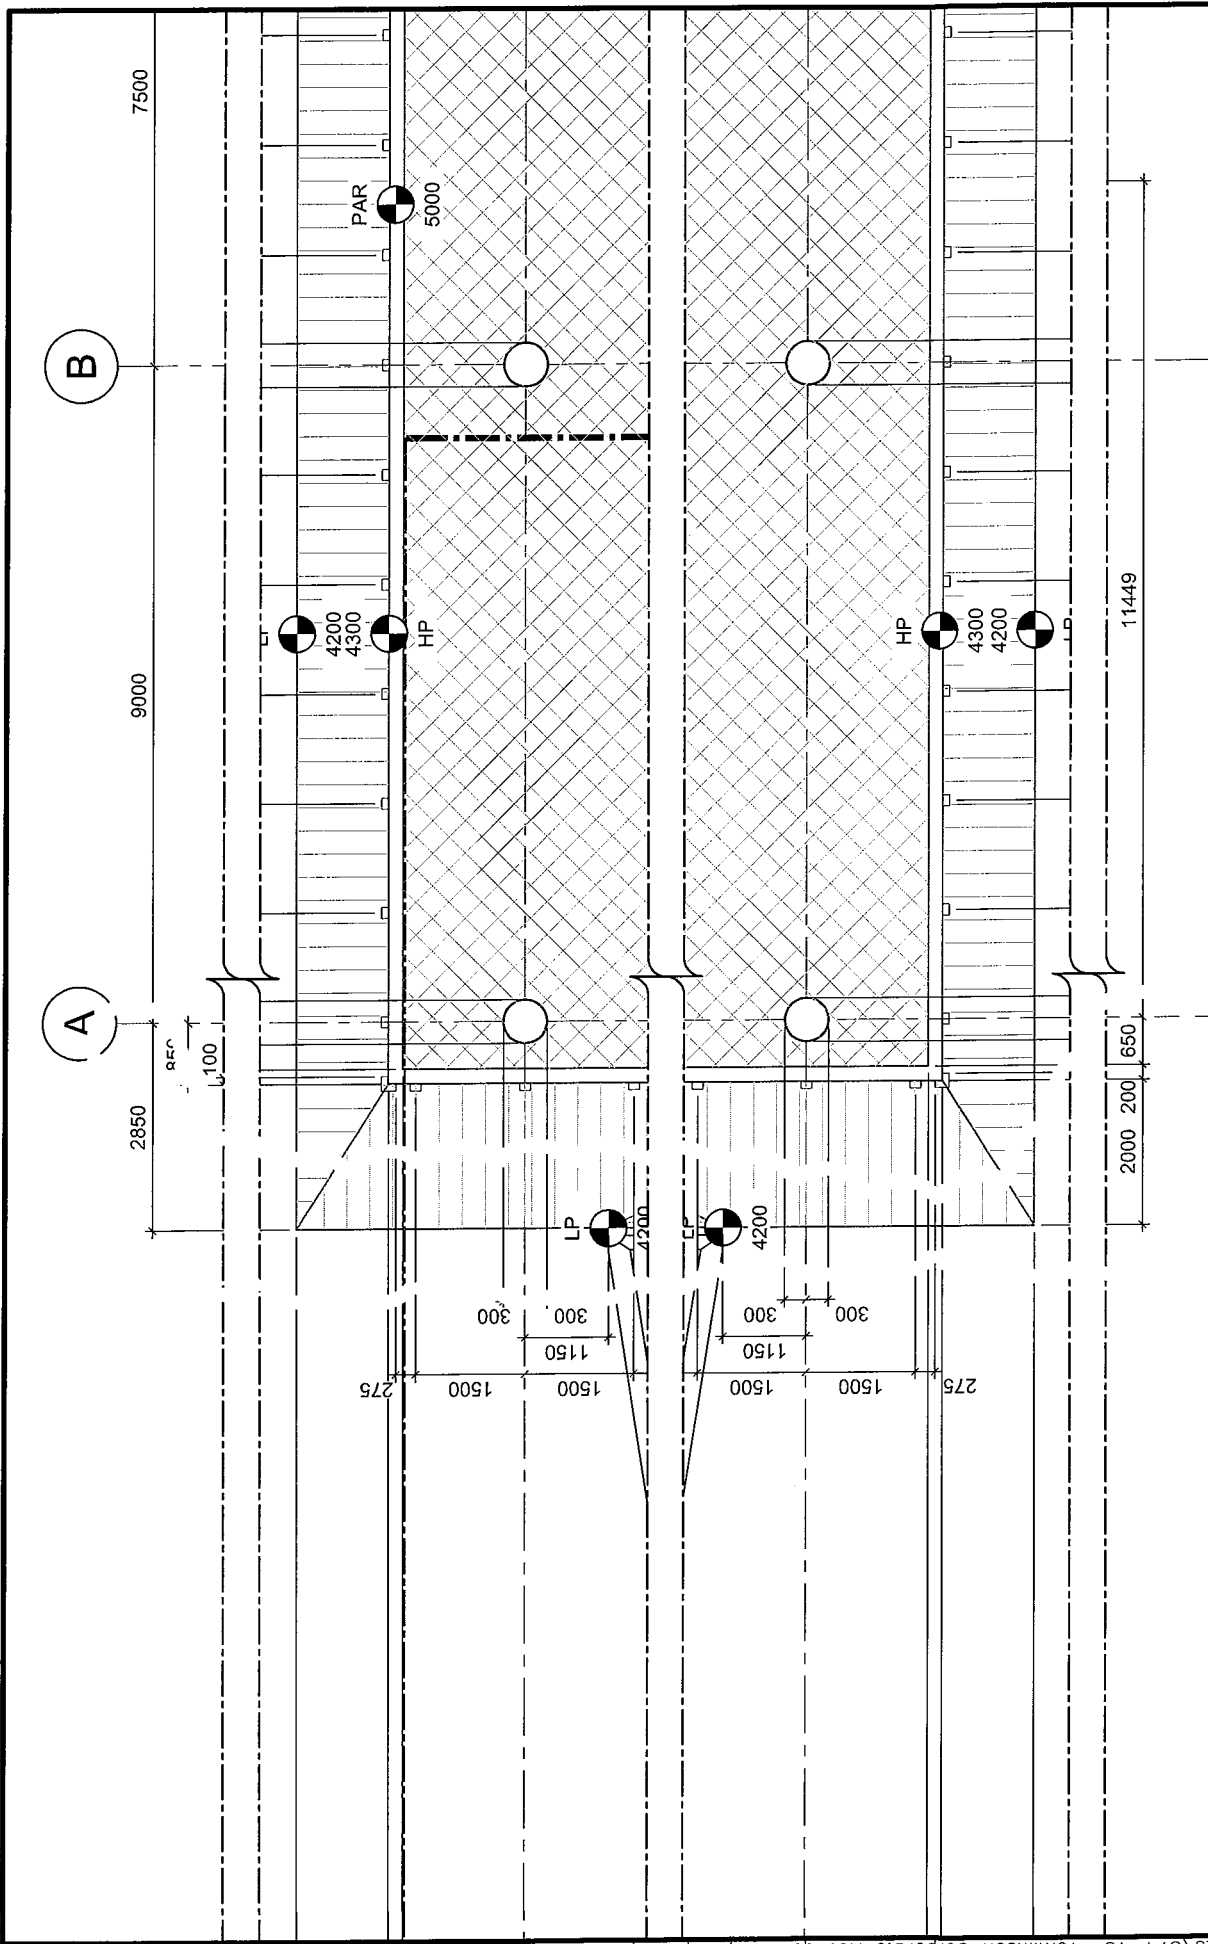


DATE:	2016/10/13
SCALE:	1:100
DRAWN BY:	JK
JOB No:	574-15
DRAWING No:	ASK-16

PROJECT:
TOMLINSON NEW BUILDING

DRAWING TITLE:
REFERENCE PART OF 1/A112

 



**Christopher
Simmonds
Architect**

THE ANNEX / 460 CECIL ST. OTTAWA ON K1H 4S1
 613.567.7888 PHONE / 613.567.7524 FAX
 csa@csaarchitect.com