



TAL-CO SUPPLEMENTAL INSTRUCTION #32			
Project Name:	RW TOMLINSON - NEW HEAD OFFICE		
Project Location:	100 City Gate Drive, Ottawa, Ontario		
ARCH. SI #:	ASK-89, ASK-90, ASK-91	Issued By:	Chris Simpson
STRUC. SI #:	N/A	Date Issued:	March 1, 2017
MECH. SI #:	N/A	Revision #:	N/A
ELEC. SI #:	N/A	Revision Date:	N/A

Supplemental Instructions are issued by the Construction Manager to record a clarification or revision to the previously issued Contact Documentation as reflected by the attached information prepared by the identified Professionals.

The Construction Manager shall review the Supplemental Instruction and the attached information and issue to the affected Trade Contractors identifying the following course of action by the Trade Contractor.

Notify TAL-CO within 5 days of receipt, if the attached documents will require a change to Contract Price or Schedule.

**Title:** Waterfeature Detail located North of Stair C & Ceiling Detail at Mail Room

**Reference:** Architectural Drawings Construction Update - Dated 02-Feb-17

**Attachments:**


- ASK - 89
- ASK - 90
- ASK - 91

**Description of the Work:**

ASK's Issued for Clarification of Detail at Waterfeature and Ceiling at Mail Room.

**Reason:**

To Clarify Glass Paneling detail at Waterfeature and corresponding minor changes to Ground Floor Ceiling Section & Plan in the Mail Room.

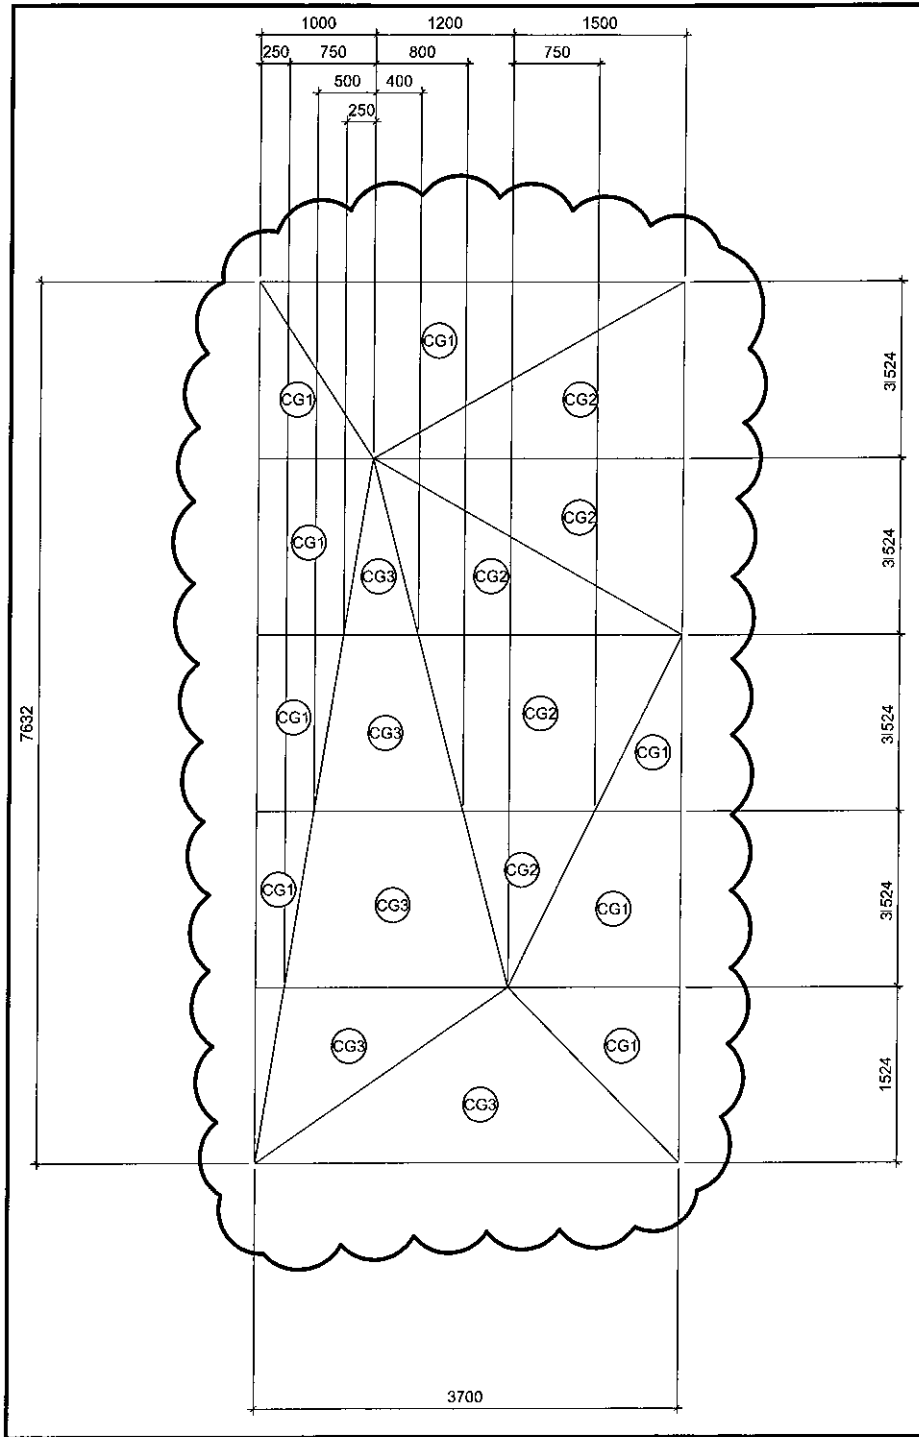

1 SLOPED GLASS WATERFEATURE WALL ELEV. SCALE = 1:50  
952




THE ANNE/RECEIVED BY: OLIVIA S. ON 2/18/15  
613.562.7898 PHONE / 613.562.7324 FAX  
csaarchitect.com



PROJECT:	TOMLINSON NEW BUILDING
DRAWING TITLE:	REFERENCE DETAIL AS INDICATED

DATE:	2017/14/02
SCALE:	AS INDICATED
DRAWN BY:	JK
JOB No:	574-15
DRAWING No:	ASK-89

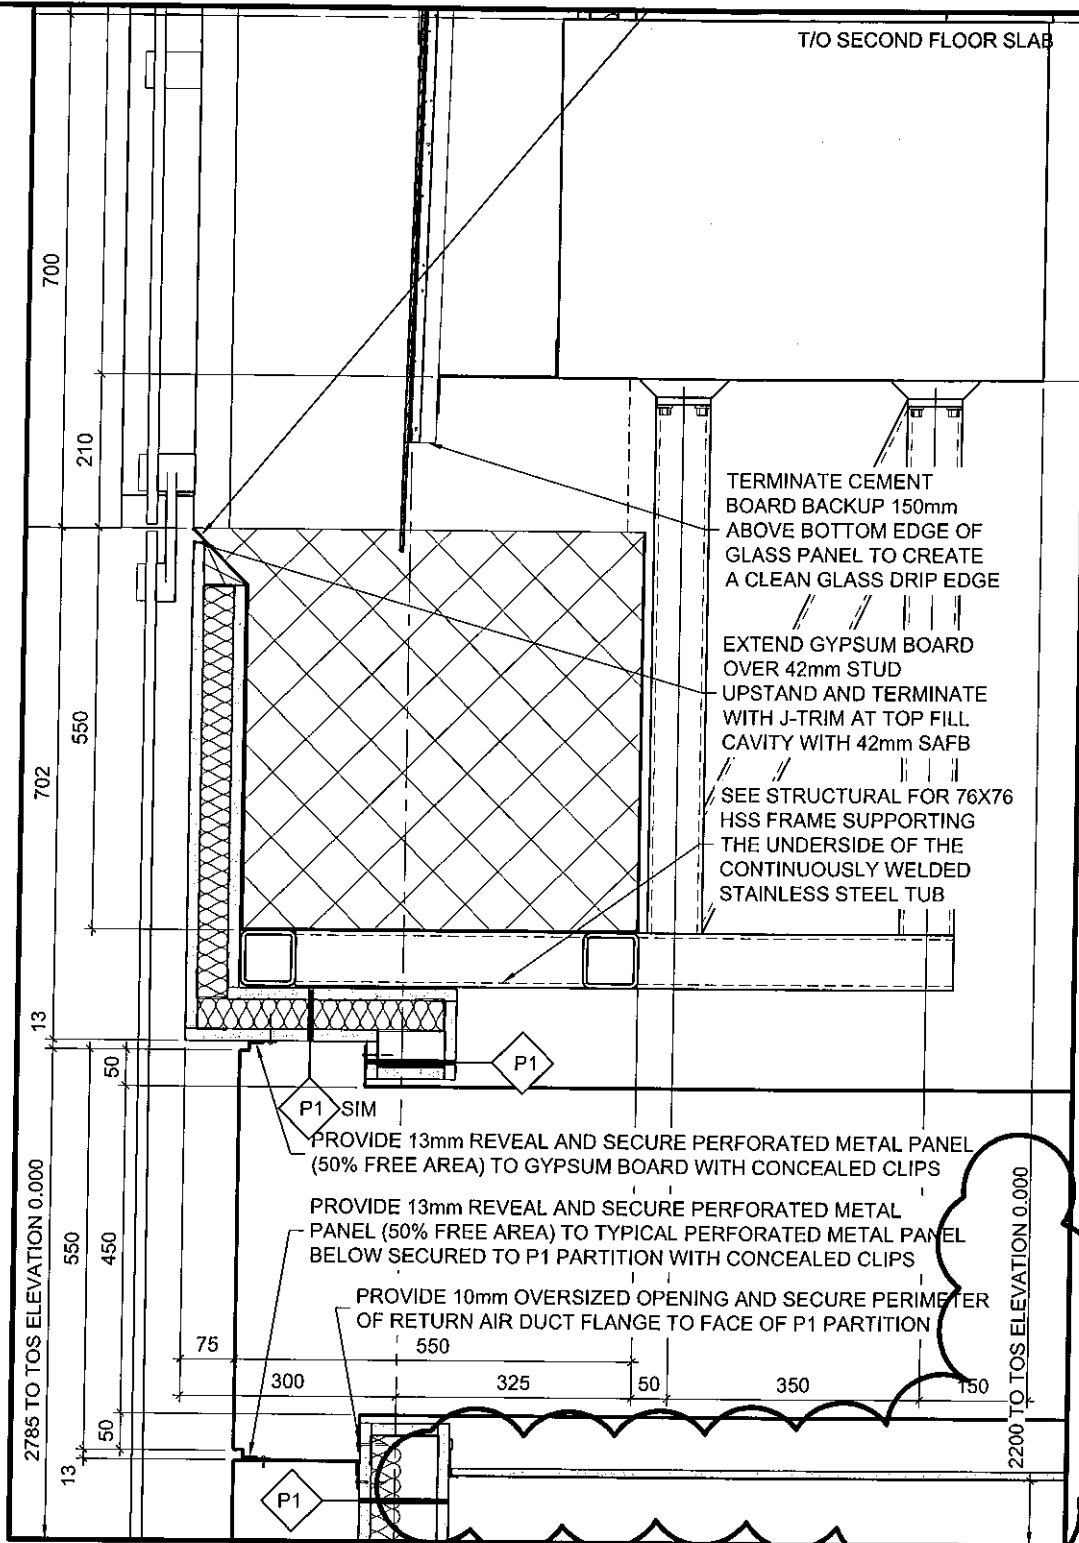

2  
A604

### WATERFEATURE DETAIL

SCALE = 1:10



THE ANNEX/BECCLES ST. OTTAWA ON K1R 6S1  
613.567.7882 PHONE / 613.567.7528 FAX  
csarchitect.com



PROJECT:  
TOMLINSON NEW BUILDING

DRAWING TITLE:  
REFERENCE PART. DET. AS INDICATED

DATE:	2017/02/21
SCALE:	AS INDICATED
DRAWN BY:	JK
JOB No:	574-15
DRAWING No:	

# ASK-90

