

TAL-CO SUPPLEMENTAL INSTRUCTION #39			
Project Name:	RW TOMLINSON - NEW HEAD OFFICE		
Project Location:	100 CitiGate Drive, Ottawa, Ontario		
ARCH. SI #:	ASK-120 & ASK-121	Issued By:	Farah Bano
STRUC. SI #:	N/A	Date Issued:	March 16, 2017
MECH. SI #:	N/A	Revision #:	N/A
ELEC. SI #:	N/A	Revision Date:	N/A

Supplemental Instructions are issued by the Construction Manager to record a clarification or revision to the previously issued Contact Documentation as reflected by the attached information prepared by the identified Professionals.

The Construction Manager shall review the Supplemental Instruction and the attached information and issue to the affected Trade Contractors identifying the following course of action by the Trade Contractor.

Notify TAL-CO within 5 days of receipt, if the attached documents will require a change to Contract Price or Schedule.

**Title:** Revised Floor 3 Offices

**Reference:**

Architectural - Construction Update 02-Feb-17

**Attachments:**

- ASK-120
- ASK-121

**Description of the Work:**

Revised Floor 3 Offices shown on Sketch with corresponding revision to Door & Frame Schedule attached.

**Reason:**

Issued for detail on revised Floor 3 Office plan.

NO.	DOOR INFO.			FRAME / SCREEN INFO.			REMARKS	
	SIZE:		TYPE	LABEL	TYPE	LABEL		DETAIL
	WIDTH	HEIGHT						
THIRD FLOOR CONTINUED								
D305A	950	2440	SCD-1	N/A	WDF-1	N/A	9/A002	
D305B	813	2440	SCD-1	N/A	WDF-1	N/A	9/A002	
D305C	813	2440	SCD-1	N/A	WDF-1	N/A	9/A002	
D306A	950	2440	SCD-1	N/A	WDF-1	N/A	9/A002	
D306B	813	2440	SCD-1	N/A	WDF-1	N/A	9/A002	
D306C	813	2440	SCD-1	N/A	WDF-1	N/A	9/A002	
D307	2X813	2440	SCD-1	3/4HR	WDF-1	3/4HR	11/A002	
D308	813	2440	SCD-1	3/4HR	WDF-1	3/4HR	11/A002	
D309	915	2440	SCD-2	3/4HR	WDF-1	3/4HR	11/A002	
D310	2X762	2440	SCD-1	3/4HR	WDF-1	3/4HR	11/A002	
D311	950	2440	SCD-1	N/A	WDF-1	N/A	9/A002	
D312	915	2440	SCD-2	3/4HR	WDF-1	3/4HR	11/A002	
D313	2X762	2440	SCD-1	N/A	WDF-1	N/A	9/A002	
D314	915	2750	SGD-1	N/A	SGS-19	N/A	N/A	
D315	915	2750	SGD-1	N/A	SGS-46	N/A	N/A	
D316	915	2750	SGD-1	N/A	SGS-4	N/A	N/A	
D317	915	2750	SGD-1	N/A	SGS-4	N/A	N/A	
D318	915	2750	SGD-1	N/A	SGS-6	N/A	N/A	
D319	915	2750	SGD-1	N/A	SGS-5	N/A	N/A	
D320	915	2750	SGD-1	N/A	SGS-21	N/A	N/A	
D321	915	2750	SGD-1	N/A	SGS-10	N/A	N/A	
D322	915	2750	SGD-1	N/A	SGS-19	N/A	N/A	
D323	915	2750	SGD-1	N/A	SGS-7	N/A	N/A	
D324	915	2750	SGD-1	N/A	SGS-7	N/A	N/A	
D325	915	2750	SGD-1	N/A	SGS-8	N/A	N/A	
D326	915	2750	SGD-1	N/A	SGS-20	N/A	N/A	
D327	915	2750	SGD-1	N/A	SGS-6	N/A	N/A	
D328	915	2750	SGD-1	N/A	SGS-49	N/A	N/A	
D329	950	2440	SCD-1	N/A	WDF-1	N/A	9/A002	
D330	915	2750	SGD-1	N/A	SGS-5	N/A	N/A	

**PROJECT:**  
TOMLINSON NEW BUILDING

**DRAWING TITLE:**  
REFERENCE PARTIAL DETAIL 5/A901


**DATE:** 03/16/2017

**SCALE:** N/A


**DRAWN BY:** JK

**JOB No:** 574-15

**DRAWING No:** **ASK-120**

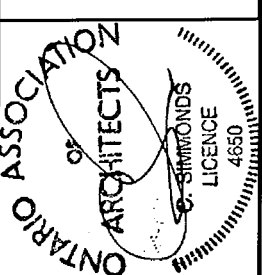


ONTARIO ASSOCIATION OF ARCHITECTS  
LICENCE 4650



Christopher Simmonds Architect


TILE ANNUAL AGGREGATES ST. OTTAWA ON K1R 6H5  
613-567-7888 PHONE / 613-567-7228 FAX  
csaarchitect.com

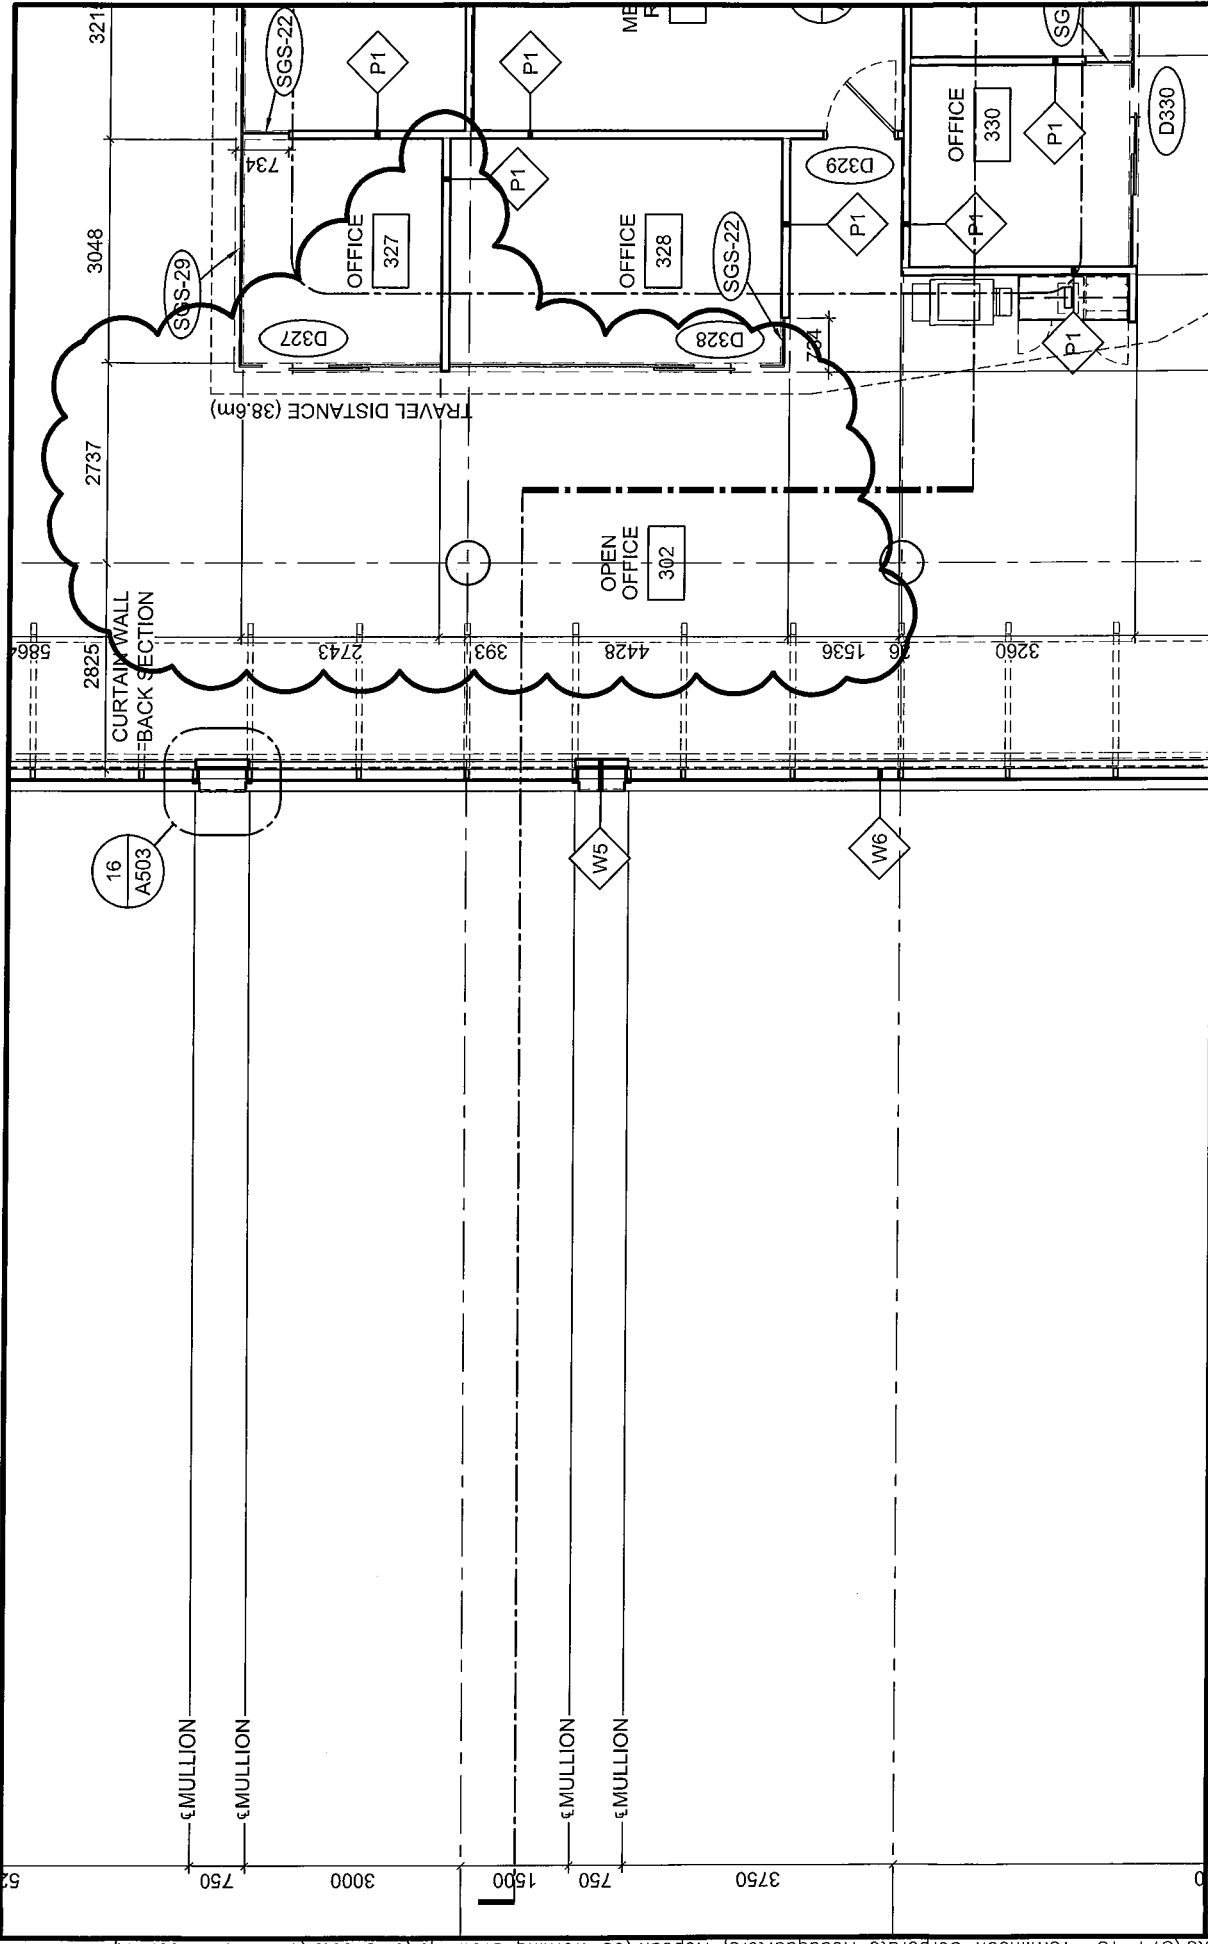

DATE:	03/16/2017
SCALE:	1:100
DRAWN BY:	JK
JOB No:	574-15
DRAWING No:	<b>ASK-121</b>

PROJECT: TOMLINSON NEW BUILDING

DRAWING TITLE: REFERENCE PARTIAL PLAN 1/A/103

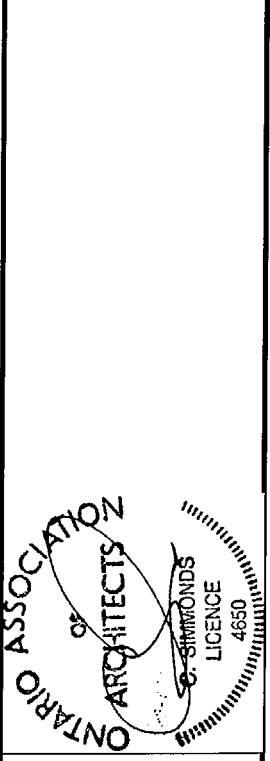

**Christopher Simmonds**  
Architect

THE ANNEX/4600 LESLIE ST. OTTAWA ON K1H 6B3  
613-567-7888 PHONE / 613-567-7528 FAX  
csarchitect.com