



<b>TAL-CO SUPPLEMENTAL INSTRUCTION #45</b>			
Project Name:	<b>RW TOMLINSON - NEW HEAD OFFICE</b>		
Project Location:	<b>100 CitiGate Drive, Ottawa, Ontario</b>		
ARCH. SI #:	<b>N/A</b>	Issued By:	<b>Chris Simpson</b>
STRUC. SI #:	<b>SSI #S20</b>	Date Issued:	<b>June 27, 2017</b>
MECH. SI #:	<b>N/A</b>	Revision #:	<b>N/A</b>
ELEC. SI #:	<b>N/A</b>	Revision Date:	<b>N/A</b>

Supplemental Instructions are issued by the Construction Manager to record a clarification or revision to the previously issued Contract Documentation as reflected by the attached information prepared by the identified Professionals.  
The Construction Manager shall review the Supplemental Instruction and the attached information and issue to the affected Trade Contractors identifying the following course of action by the Trade Contractor.

Notify TAL-CO within 5 days of receipt, if the attached documents will require a change to Contract Price or Schedule.

**Title:** Deletion of Steel Plate On HSS at 3rd Floor Slab Level in Atrium

**Reference:** Architectural Drawings Issued April 27th, 2017 and Structural Drawings Issued August 5th, 2016

**Attachments:**

SSI #S20

**Description of the Work:**

Delete steel plate from top of HSS at 3rd Floor Slab level East and West sides of Atrium

**Reason:**

Steel Plate has been deleted as per Architect's request for aesthetic purposes.

# STRUCTURAL SITE INSTRUCTION



Cleland Jardine Engineering Ltd., 580 Terry Fox Drive, Suite 200, Kanata, Ontario, K2L 4B9, FAX (613) 591-1703, Tel. (613) 591-1533

TO: TALCO Building Innovations DATE: May 31, 2017  
ATTENTION: Chris Simpson EMAIL: csimpson@tal-co.com  
PROJECT: Tomlinson – New Building PROJECT No.: 15-0179  
ISSUED BY: Nas Torabi PAGES (Incl this one): 2  
STRUCTURAL SITE INSTRUCTION No.: 20


## Affected Drawings

References: Section 05/S201


### Information to be clarified:

GC to revise the Section and delete the L38x38x6.4 and steel deck (indicated CJE's Sec.05/S201) and 3mm THK plate (indicated in CSA's Sec 12/A601).

Please refer to attached sketch SSI-S20-SK01 for clarification.

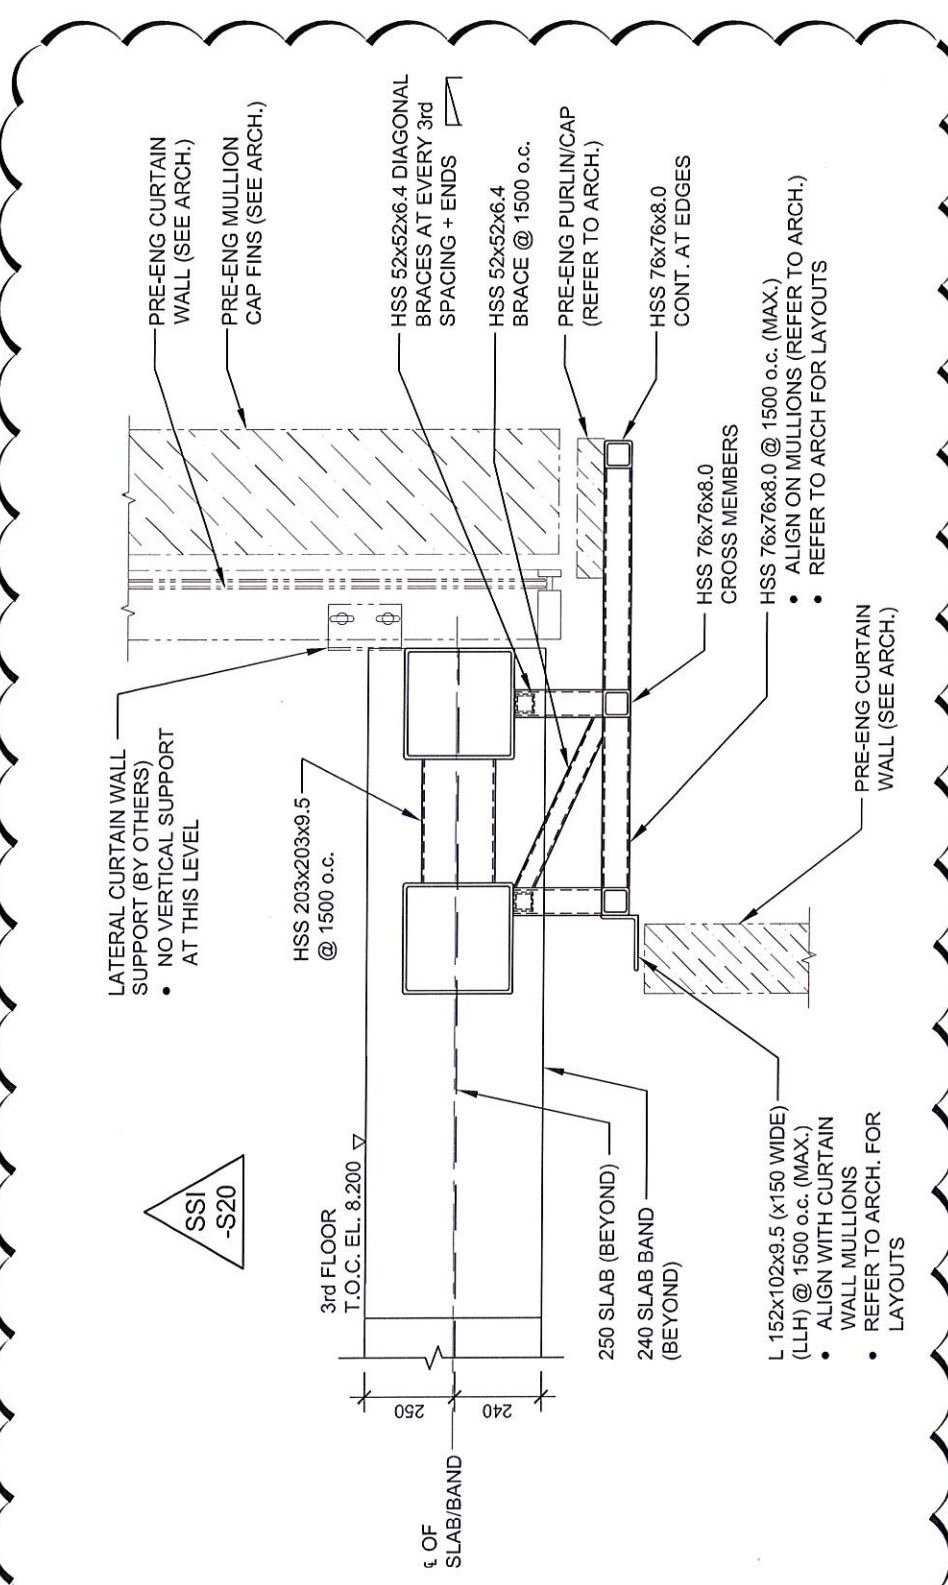

5 SECTION: 3rd FLOOR: ATRIUM GIRTS FRAMING  
 S201 SCALE 1:20

	PROJECT <b>TOMLINSON NEW BUILDING</b>		DRAWING No. <b>SSI-S20</b>
	DRAWING <b>SECTION: 3rd FLOOR: ATRIUM GIRTS FRAMING (REF. DRAWING S201)</b>		<b>SK1</b>
(613) 591-1533 200-580 TERRY FOX DR. KANITA, ON K2L 4B9		DRAWN: S. HAGEN APPROVED: B. JOHNSON DATE: MAY 31/17 SCALE: N.T.S. PROJECT No: 15-0179	