

TOMLINSON DEVELOPMENT CORPORATION

TOMLINSON NEW HEAD OFFICE

CLIENT REF: F-
PROJECT:

DISCLAIMER: THIS DRAWING AND DESIGN IS COPYRIGHT PROTECTED AND SHALL NOT BE REPRODUCED OR TRANSMITTED IN ANY FORM OR BY ANY MEANS, ELECTRONIC OR MECHANICAL, INCLUDING PHOTOCOPYING, RECORDING, OR BY ANY INFORMATION STORAGE AND RETRIEVAL SYSTEM, WITHOUT THE WRITTEN PERMISSION OF THE CONSULTANT. THE CONSULTANT SHALL NOT BE RESPONSIBLE FOR ANY DAMAGE TO PERSONS OR PROPERTY ARISING FROM THE USE OF THIS DRAWING.



ISSUED FOR TENDER

NO.	REV.	DATE	DESCRIPTION	DATE
1		05/12/2016	ISSUED FOR TENDER	
2		23/08/2017	ISSUED FOR CONSTRUCTION	

PROJECT NO: 151-13861-00
DATE: 22/12/2015
ORIGINAL SCALE: 1/8" = 1'-0"
DESIGNED BY: [Redacted]
DRAWN BY: [Redacted]
CHECKED BY: [Redacted]

DISCIPLINE: FOOD SERVICES
TITLE: MAIN KITCHEN FOODSERVICE EQUIPMENT ELEVATIONS

SHEET NO: FS-04
ISSUED FOR CONSTRUCTION
DATE: 23/08/2017

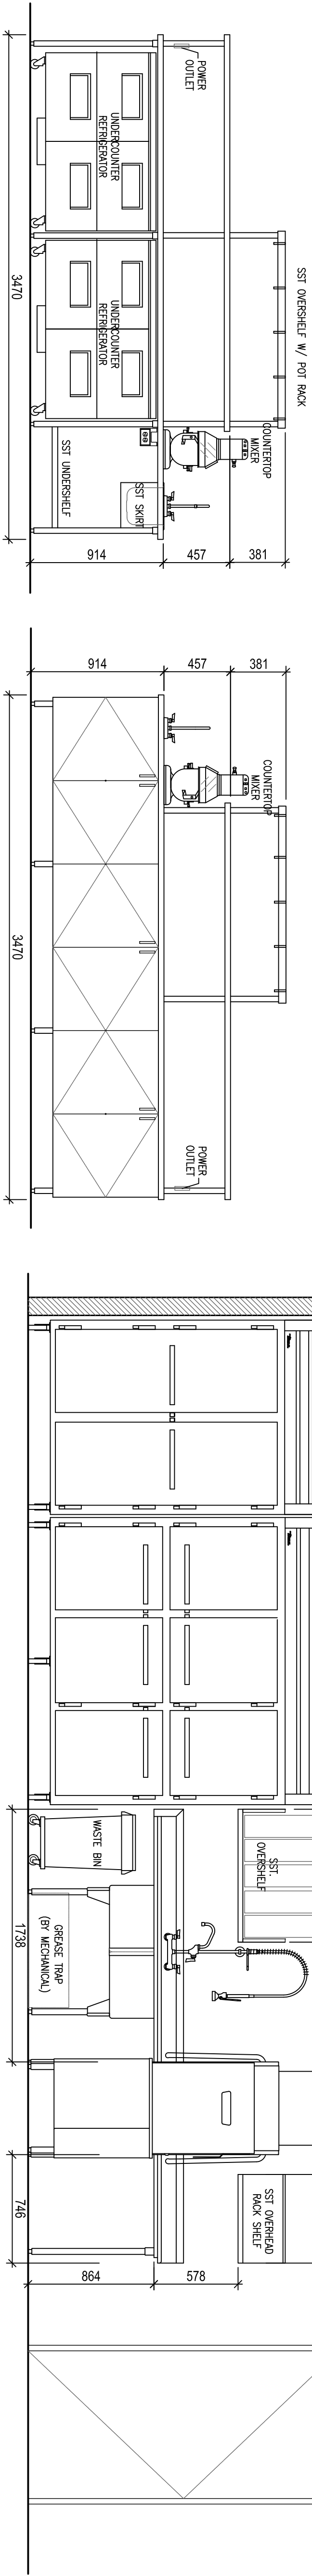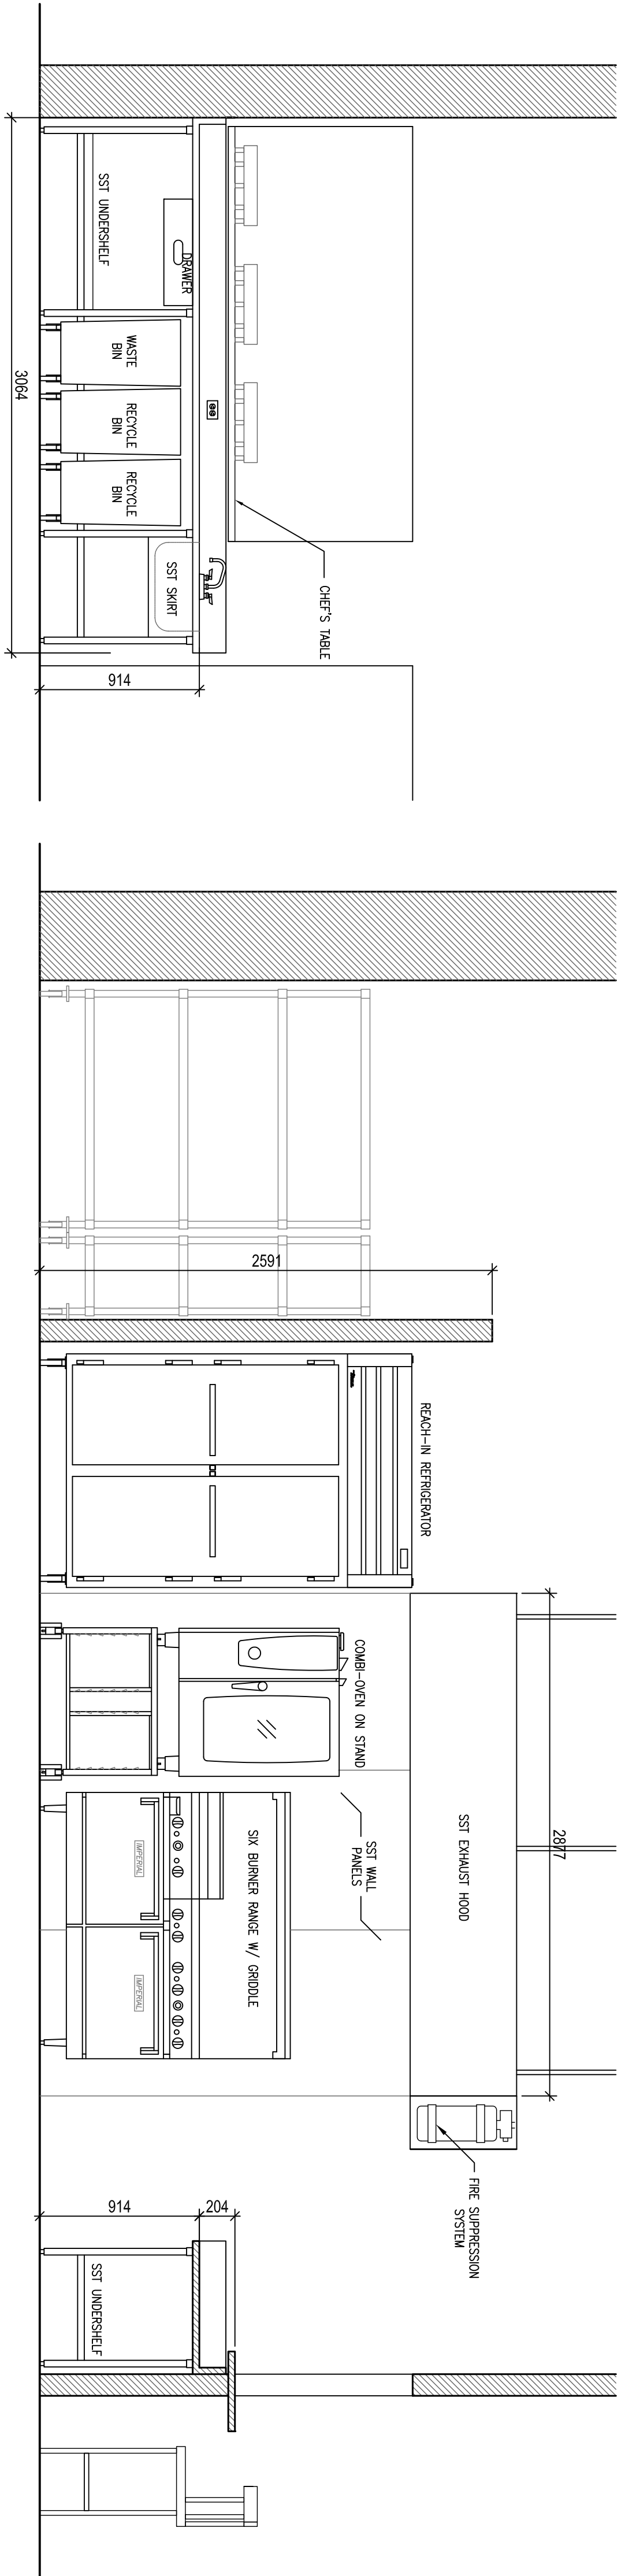

10 9 8 7 6 5 4 3 2 1

A B C D E F