

55
A771

2'ND FL. PRINTER STATION

SCALE = 1:50



**Christopher
Simmonds
Architect**

THE ANNEX / 450 CECIL ST. OTTAWA ON K1R 6S3
613.567.7888 PHONE / 613.567.7528 FAX
csarchitect.com



PROJECT:
TOMLINSON NEW BUILDING

DRAWING TITLE:
REF. NEW DETAIL AS INDICATED

DATE: 09/13/2017

SCALE: AS INDICATED

DRAWN BY: JK

JOB No: 574-15

DRAWING No:
ASK-176


Christopher Simmonds Architect
 THE ANNEX, 48 EGLINTON ST. OTTAWA, ON K1R6G5
 613.567.7888 PHONE / 613.567.7528 FAX
 csaarchitect.com


ONTARIO ASSOCIATION OF ARCHITECTS
 LICENCE 4650
 C. SIMMONDS

PROJECT:
 TOMLINSON NEW BUILDING


DRAWING TITLE:
 REF PARTIAL ENLARGED PLAN 2/A701

DATE: 09/11/2017
SCALE: 1:50
DRAWN BY: JK
JOB No.: 574-15
DRAWING No.: ASK-177

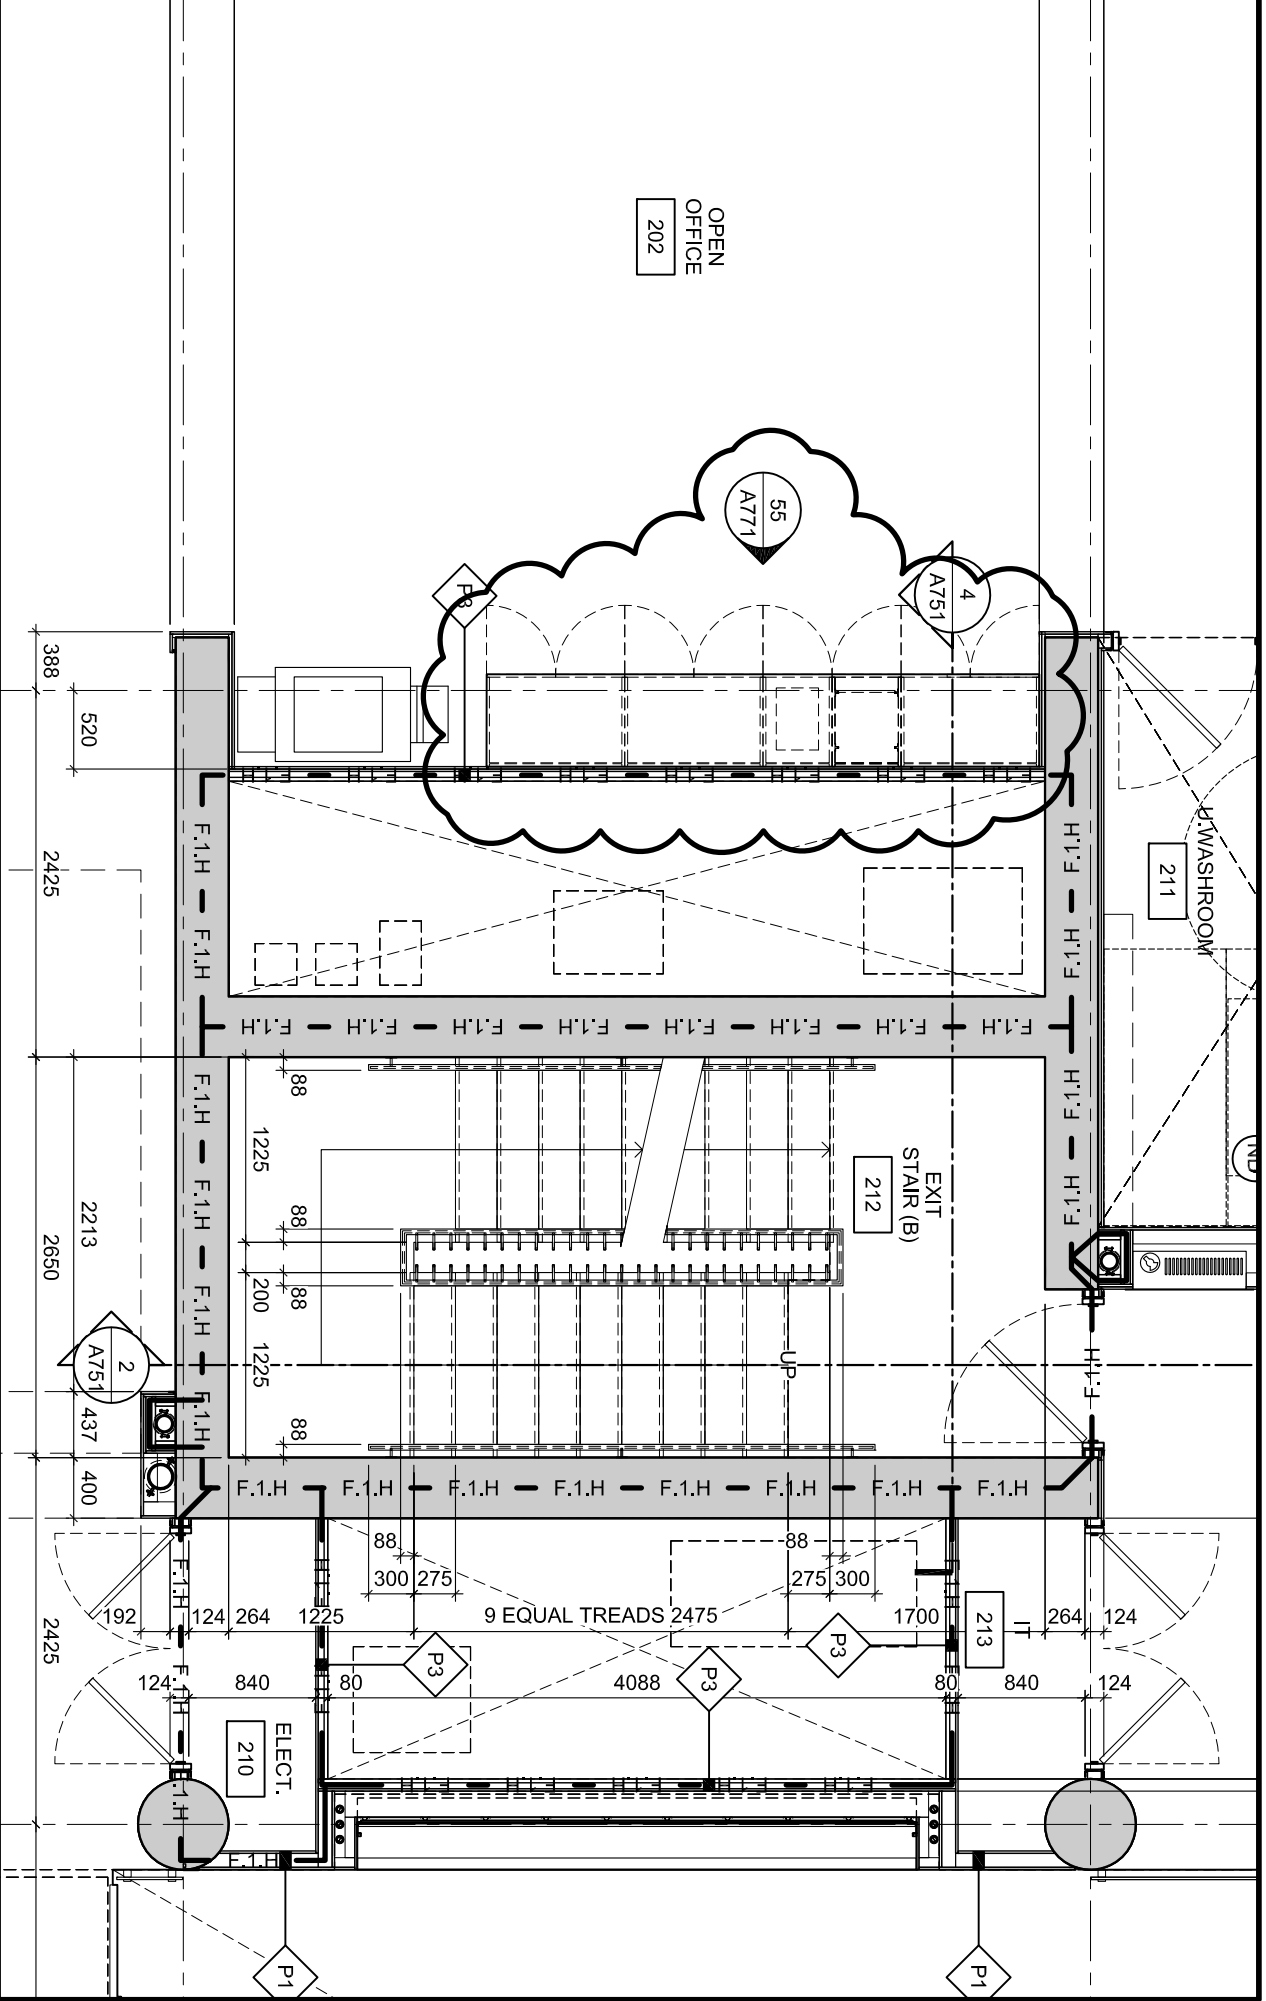

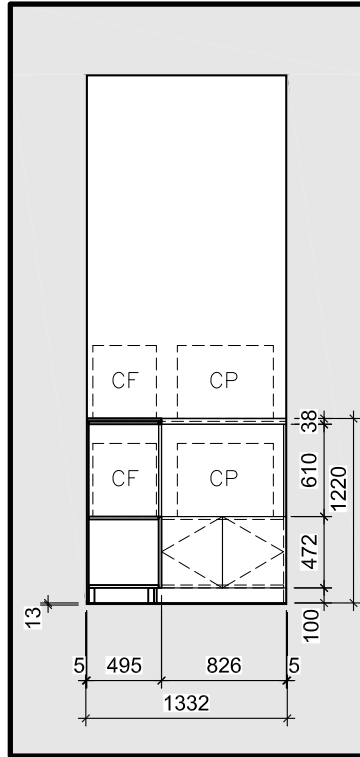

56 C.R. CAB
A771 SCALE =1:50

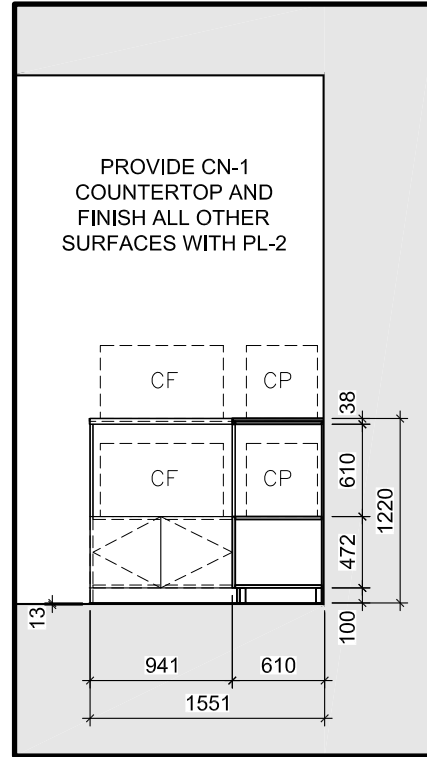

57 C.R. CAB
A771 SCALE =1:50



THE ANNEX / 450 CECIL ST. OTTAWA ON K1R 6S3
613.567.7888 PHONE / 613.567.7528 FAX
csarchitect.com



PROJECT:
TOMLINSON NEW BUILDING

DRAWING TITLE:
REF. NEW DETAILS AS INDICATED


DATE: 10/03/2017

SCALE: AS INDICATED

DRAWN BY: JK

JOB No: 574-15

DRAWING No:
ASK-178

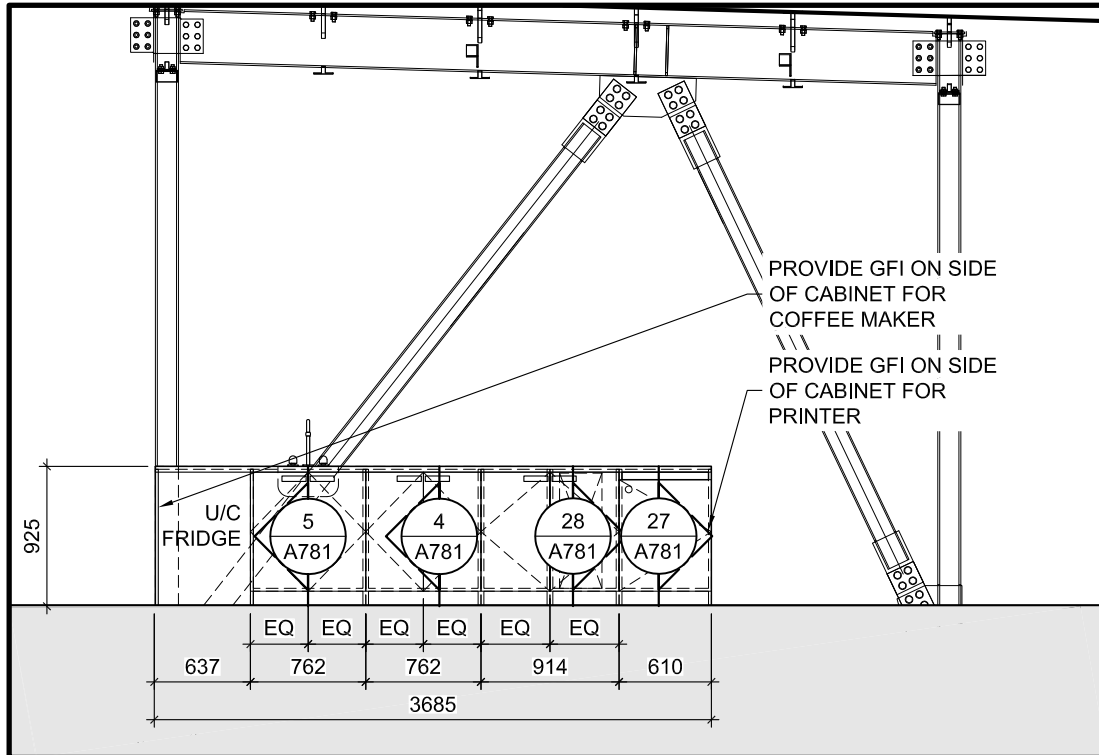

47 T.F. KIT. & PRINTER STATION ELEVATION
A771 SCALE =1:50



Christopher Simmonds Architect

THE ANNEX / 450 CECIL ST. OTTAWA ON K1R 6S3
 613.567.7888 PHONE / 613.567.7528 FAX
 csarchitect.com



PROJECT:
 TOMLINSON NEW BUILDING

DRAWING TITLE:
 REF. NEW DETAIL AS INDICATED

DATE: 10/04/2017
 SCALE: AS INDICATED
 DRAWN BY: JK
 JOB No: 574-15
 DRAWING No:

ASK-179