



1 ENLARGED RECEPTION PLAN
A2.1.3
1:20
200 400 1000mm

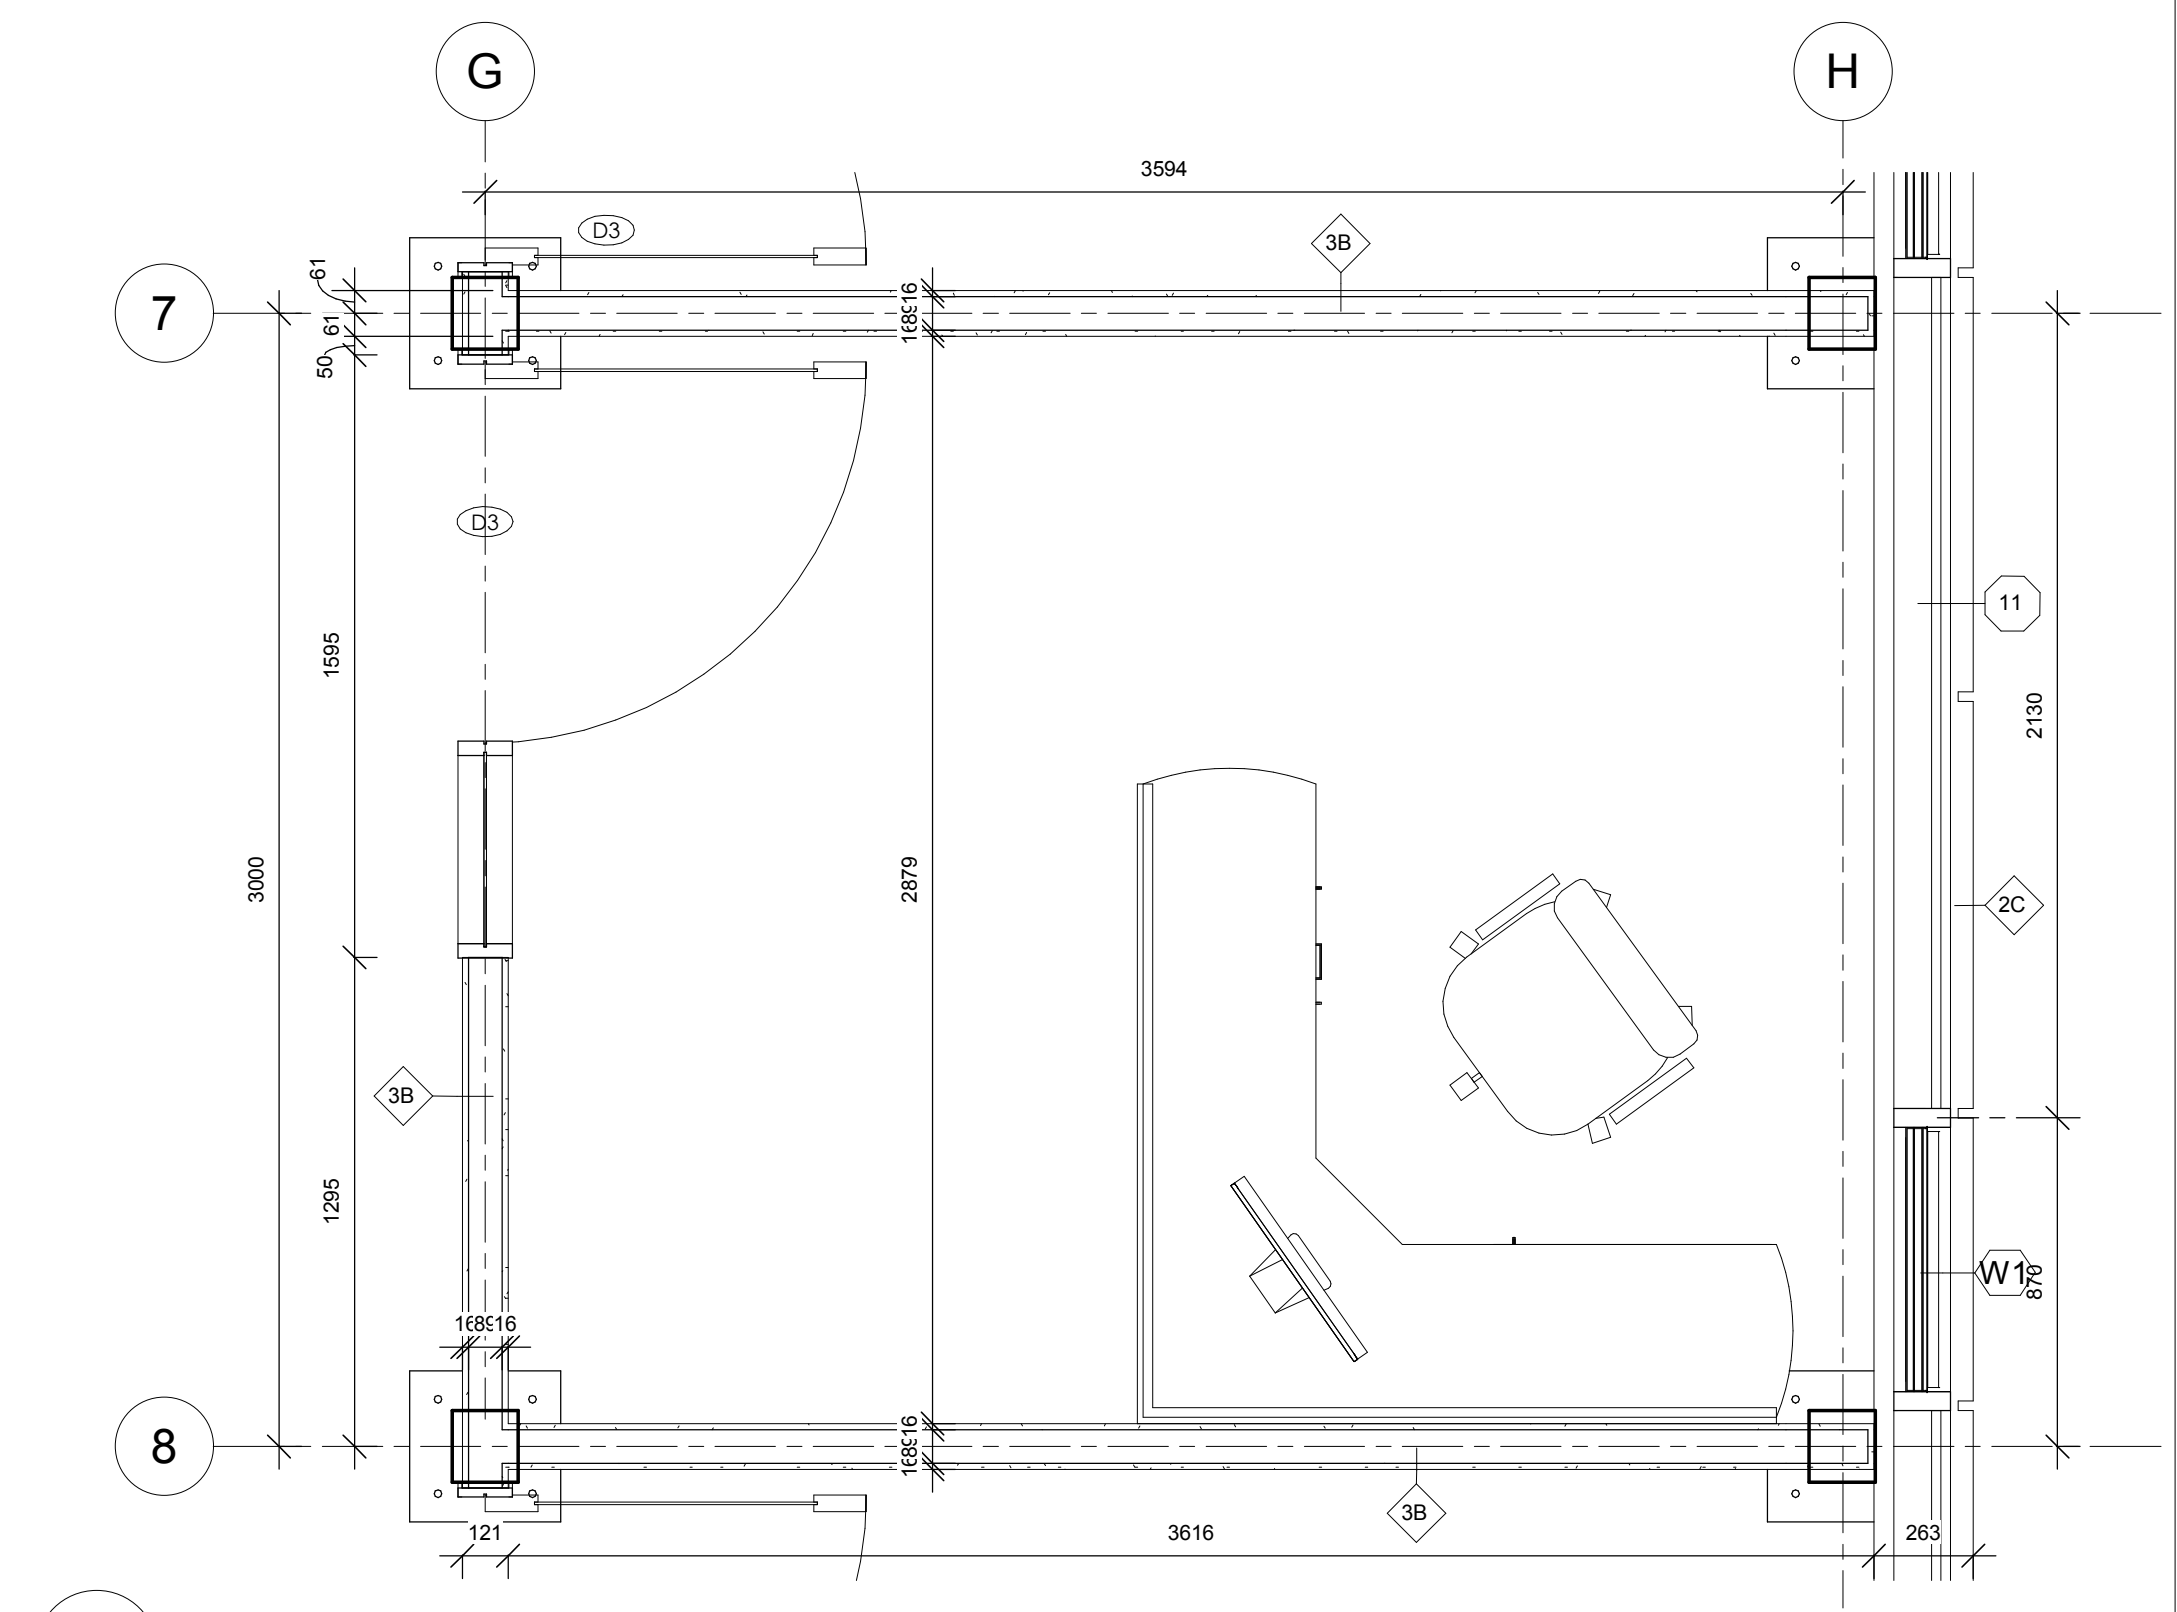


2 ENLARGED TYPICAL OFFICE
A2.1.3
1:20
200 400 1000mm

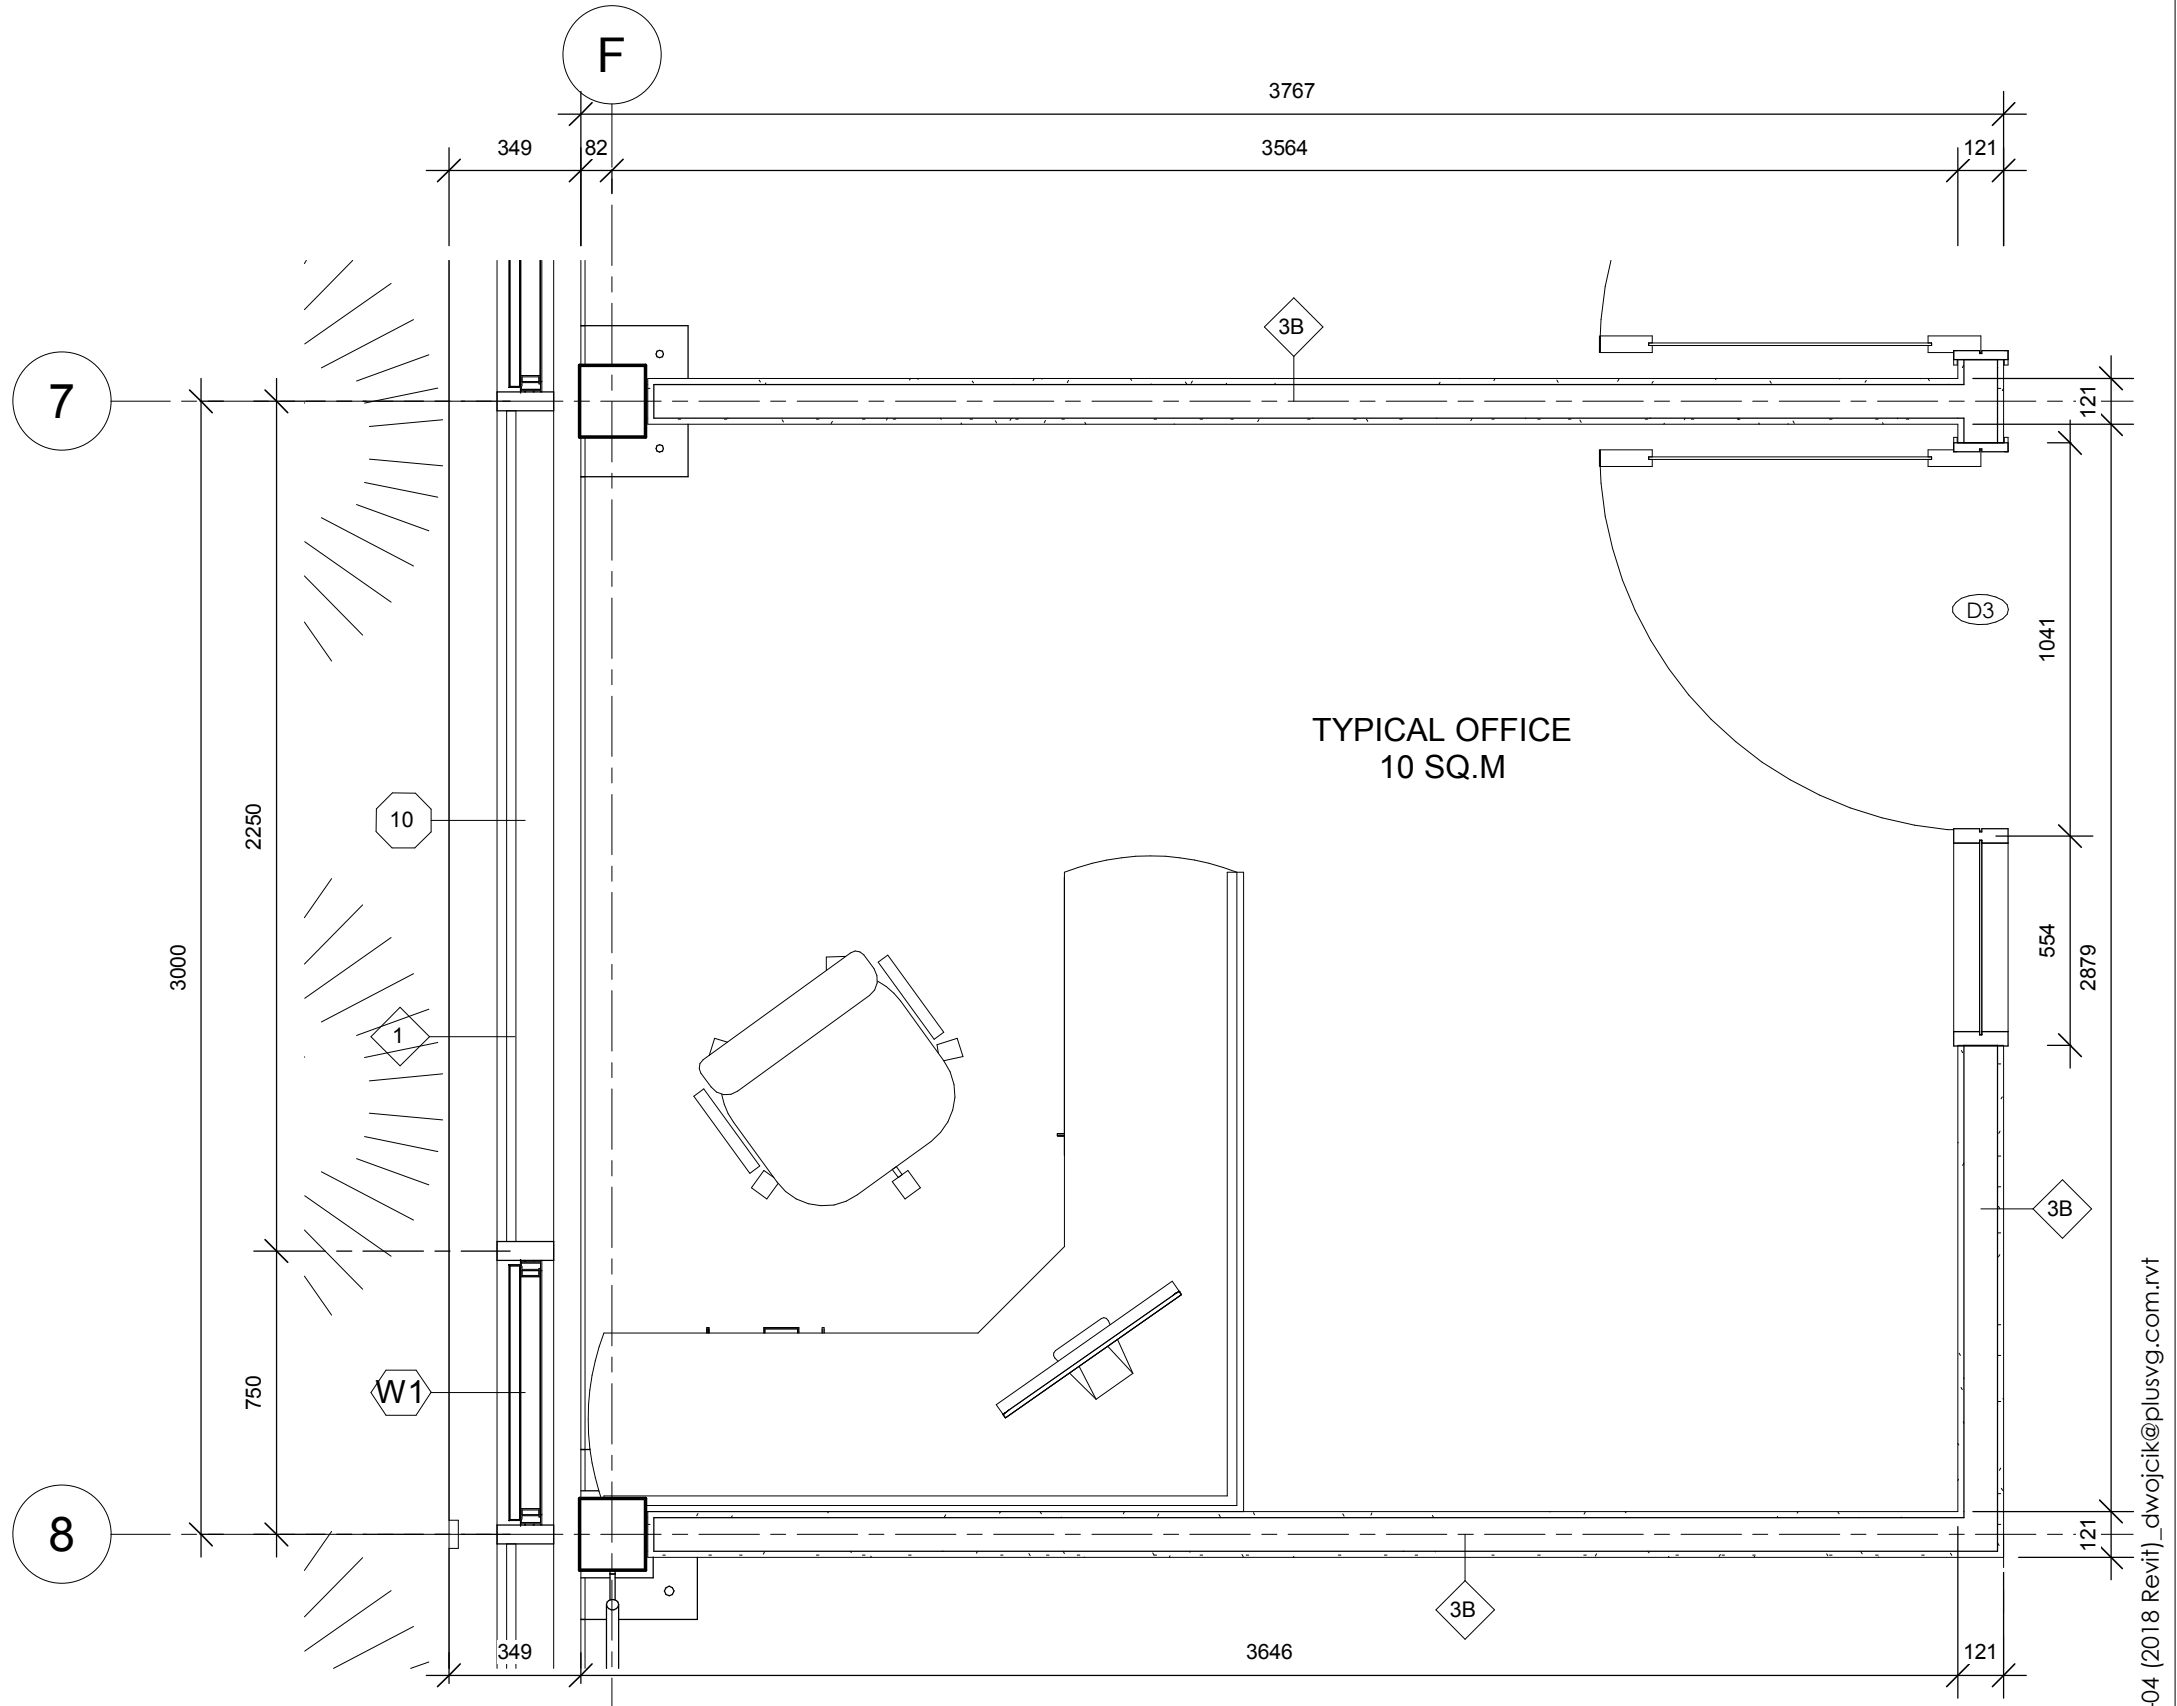


3 ENLARGED TYPICAL OFFICE1
A2.1.3
1:20
200 400 1000mm

Revision Schedule		
No.	Date	Particular
1	2017.10.11	ISSUE FOR BUILDING PERMIT & TENDER
2	2017.08.22	ISSUE FOR CLIENT REVIEW
3	2017.10.06	ISSUE FOR CLIENT REVIEW
4	2017.10.12	ISSUE FOR TENDER

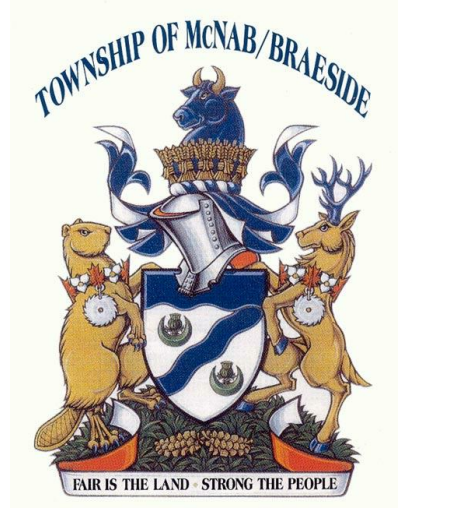

Client:
Township of McNab Braeside

Project:
21688
McNab / Braeside Municipal Building
2473 RUSSETT DRIVE, ARNPRIOR, ONTARIO K7S 3G8

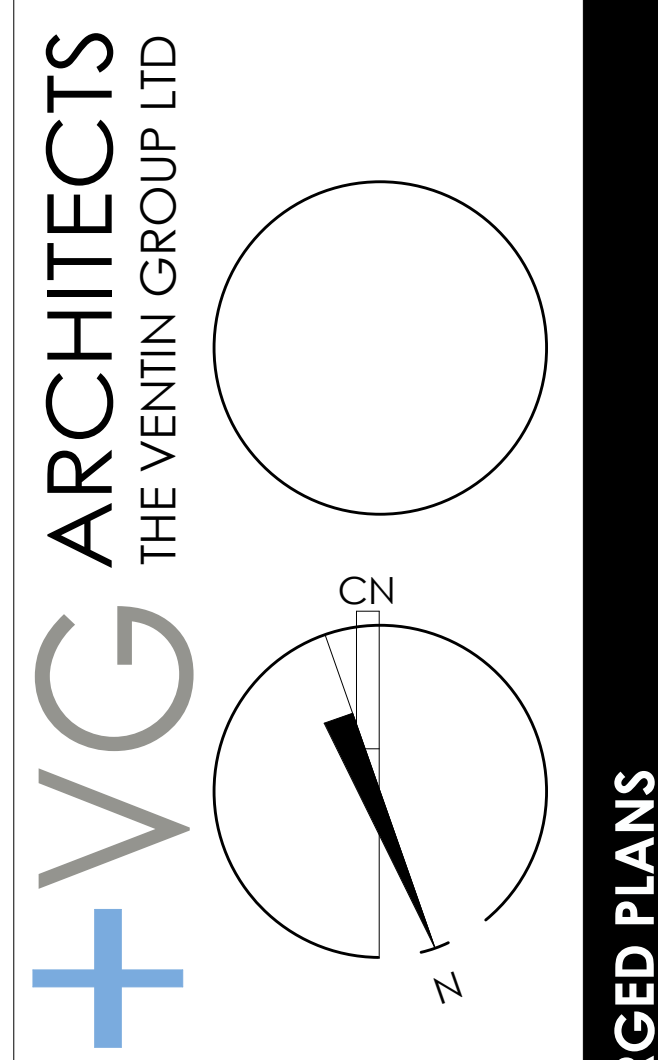

A2.1.3

Drawn by : Author Checked by : Checker scale : 1 : 20

ENLARGED PLANS

10/12/2017 12:16:30 PM

All dimensions and measurements must be checked and verified by the General Contractor. Reproduction of drawings and related documents in whole or in part is forbidden without written permission of The Ventin Group.