

Room Finish Schedule														
NUMBER	NAME	WALLS								FLOOR			AREA	COMMENTS
		NORTH		SOUTH		EAST		WEST		BASE	FEILD			
		MAT'L NORTH	FIN. NORTH	MAT'L SOUTH	FIN. SOUTH	MAT'L EAST	FIN. EAST	MAT'L WEST	FIN. WEST					
A100	LOBBY	GB	P	GB	P	WD	WD S	WD	WD S	WBR	P CONC.	68 m²		
A100a	VEST.	GB / GL	P. / GL	GB / GL	P. / GL	GB	WD	GB / GL	P. / GL	WBR	EPOX CONC.	8 m²		
A100b	VEST.	GB. / GL	P. / GL	GL	GL	GB	WD	GB. / GL	P. / GL	WBR	EPOX CONC.	7 m²		
A100c	CLOSET	GB	P	GB	P	GB	P	GB	P	RB	P. CONC.	4 m²		
A100d	CORRIDOR	GB	P	GB	WD / GB	GB	P	GB	P	WBR	P. CONC.	10 m²		
A100e	CORRIDOR	GB	WD / GB	GB	P	GB	P	GB	P	WBR	P. CONC.	13 m²		
A101	MAYORS OFFICE	GB	P	GB	P	GB	P	GB	P	WBR	P CONC.	15 m²		
A102	MEN'S WASHROOM	GB	P / CER	GB	P / CER	GB	P / CER	GB	P / CER	RB	P CONC.	5 m²		
A103	8 PERSON MEETING ROOM	GB	P	GB	P	GB	P	GB	P	WBR	P CONC.	17 m²		
A104	UNIVERSAL WASHROOM	GB	P EPOX / CER	GB	P EPOX / CER	GB	P / CER	GB	WD S / P	RB	P CONC.	9 m²		
A105	COUNCIL CHAMBER	GB	P	GB	P	GB	P	WD / GB	WD S / P	WBR	P CONC.	128 m²		
A105B	A/V / STORAGE	GB	P	GB	P	GB	P	GB	P	RB	P CONC.	7 m²		
A106	WOMAN'S WASHROOM	GB	P EPOX / CER	GB	P EPOX / CER	GB	P / CER	GB	P / CER	RB	P CONC.	12 m²		
A107	STORAGE ROOM	GB	P	GB	P	GB	P	GB	P	RB	P CONC.	30 m²		
A108	JAN. CLOSET	GB	P	GB	P	GB	P	GB	P	RB	P CONC.	2 m²		
B100a	CORRIDOR	GB	P	GB	WD	GB / GL	P / GL	GB	P	WBR	P CONC.	13 m²		
B100b	CORRIDOR	GB	WD	GB	P	GB / GL	P / GL	GB	P	WBR	P. CONC.	17 m²		
B100c	CORRIDOR	GB	P	GB	P	GB	WD	GB	P	WBR	P. CONC.	7 m²		
B100d	CORRIDOR	GB	P	GB	P	GYP	P	GB	P	WBR	P. CONC.	40 m²		
B101	RECEPTION	GB	P	GB	P	GB	P	GB	P	WBR	P CONC.	23 m²		
B102	PLANS PUBLIC OFFICE	GB	P	GB	P	GB	P	GB	P	WBR	P CONC.	16 m²		
B102a	CBO OFFICE	GB	P	GB	P	GB	P	GB	P	WBR	P CONC.	9 m²		
B102b	PLANNER OFFICE	GB	P	GB	P	GB	P	GB	P	WBR	P CONC.	8 m²		
B103	PHOTOCOPIER OFFICE SUPPLY	GB	P	GB	P	GB	P	GB	P	WBR	P CONC.	16 m²		
B104	LUNCH ROOM	GB	P	GB	P	GB	P	GB	P	WBR	P CONC.	16 m²		
B105	MEN'S W/C	GB	CER	GB	P EPOX	GB	P EPOX	GB	P EPOX	RB	P CONC.	4 m²		
B106	WOMAN'S W/C W/C	GB	P EPOX	GB	CER	GB	P EPOX	GB	P EPOX	RB	P CONC.	4 m²		
B107	EQUIPMENT STORAGE	GB	P	GB	P	GB	P	GB	P	RB	P CONC.	4 m²		
B108	TREASURER	GB	P	GB	P	GB	P	GB	P	WBR	P CONC.	10 m²		
B109	FINANCIAL ASSISTANT	GB	P	GB	P	GB	P	GB	P	WBR	P CONC.	10 m²		
B110	DIRECTOR OF PUBLIC WORKS	GB	P	GB	P	GB	P	GB	P	WBR	P CONC.	10 m²		
B111	RECREATION DIRECTOR	GB	P	GB	P	GB	P	GB	P	WBR	P CONC.	10 m²		
B112	FIRE CHIEF	GB	P	GB	P	GB	P	GB	P	WBR	P CONC.	10 m²		
B113	OPEN OFFICE SPACE	GB	P	GB	P	GB	P	GB	P	WBR	P CONC.	33 m²		
B114	FIRE PROOF FILE STORAGE	GB	P	GB	P	GB	P	GB	P	WBR	P CONC.	34 m²		
B115	EXEC. ASSISTANCE	GB	P	GB	P	GB	P	GB	P	WBR	P CONC.	10 m²		
B115	DEPUTY CLERK	GB	P	GB	P	GB	P	GB	P	WBR	P CONC.	10 m²		
B116	CAO OFFICE	GB	P	GB	P	GB	P	GB	P	WBR	P CONC.	22 m²		
B117	MEETING ROOM	GB	P	GB	P	GB	P	GB	P	WBR	P CONC.	18 m²		
B118	CLOSET	GB	P	GB	P	GB	P	GB	P	RB	P. CONC.	2 m²		

**ABBREVIATIONS LEGEND**

- CAR -ACOUSTIC CEILING TILE
- BR -BRICK
- CAR -CARPET SQUARES
- CB -CONCRETE BLOCK
- CER -CERAMIC TILE (NON SLIP)
- CONC. - CONCRETE
- P CONC - POLISHED (SEALED) CONCRETE
- EPOX. CONC. - CONCRETE W. EPOXY FINISH W. ABRASSIVE MATL.
- EXP - EXPOSED
- EX. -EXISTING
- EX. WD -EXISTING WOOD
- F -WOOD FINISH
- GB -GYPSUM BOARD
- GL -GLAZING
- LW -LOW WALL (4'-0")
- MTL -METAL
- N.WD -NEW WOOD TO MATCH
- P -PAINT
- P.EPOX -EPOXY PAINT
- P.C -POWDER COAT
- POR -PORCELAIN TILE
- R -RETURNED FLOORING
- RB -RUBBER BASE
- RBF -RUBBER FLORRING
- RF -REFINISH (STAIN & VARNISH)
- SHEET -SHEET FLOORING
- S.S -STAINLESS STEEL
- TIN - TIN CEILING
- T.M -TO MATCH
- VCT -VINYL COMP. TILE
- WAIN -WAINSCOTING
- WC -WOOD
- WBR -MAPLE WOOD BASE WITH 13mm REVEAL ABOVE BASE ALL PAINTED WHITE

**Revision Schedule**


No.	Date	Particular
1	2017.10.11	ISSUE FOR BUILDING PERMIT & TENDER
2	2017.08.22	ISSUE FOR CLIENT REVIEW
3	2017.10.06	ISSUE FOR CLIENT REVIEW
4	2017.10.12	ISSUE FOR TENDER

**Client:**  
Township of McNab Braeside

**Project:**  
21688  
McNab / Braeside Municipal Building  
2473 RUSSETT DRIVE, ARNPRIOR, ONTARIO K7S 3G8

10/12/2017 12:16:47 PM

**ROOM FINISH SCHEDULE**

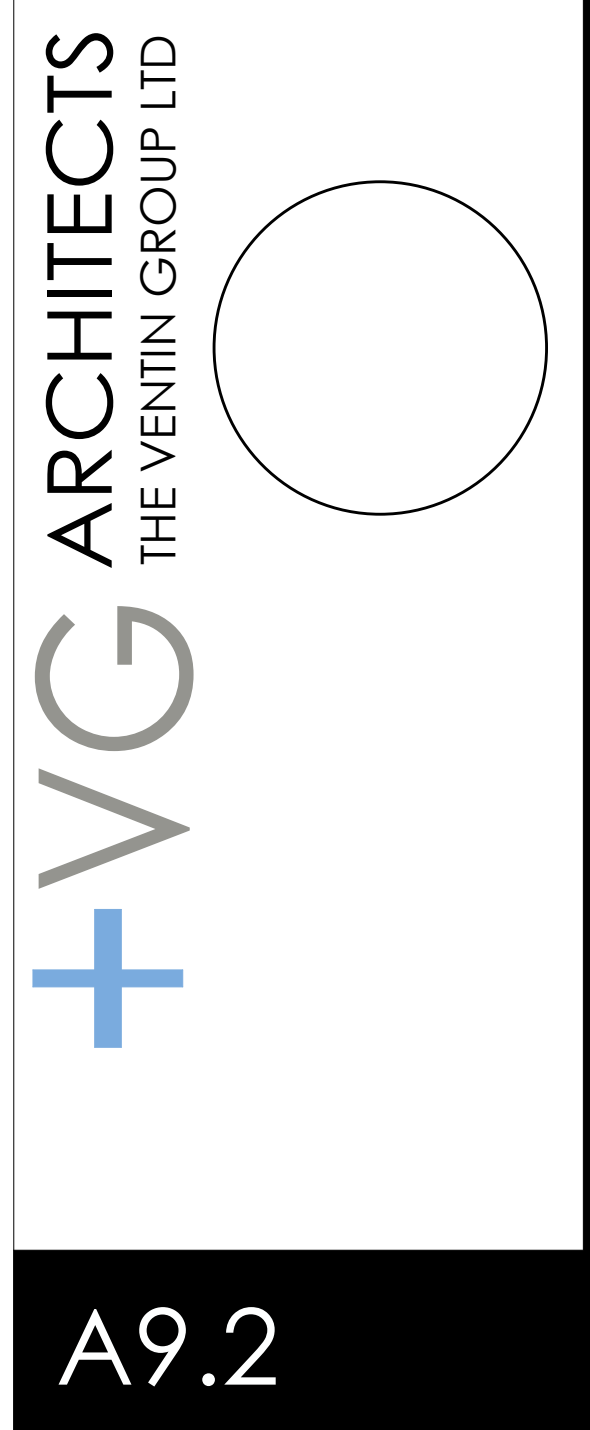

**A9.2**

C:\Users\user\Documents\VA&B - Town Hall Building\_2017-07-04 (2018 Rev1)\_dwg\kajepusvg.com.rvt

All dimensions and measurements must be checked and verified by the General Contractor. Reproduction of drawings and related documents in whole or in part is forbidden without written permission of The Ventin Group.