


Revision Schedule		
No.	Date	Particular
1	2017.10.11	ISSUE FOR BUILDING PERMIT & TENDER
2	2017.08.22	ISSUE FOR CLIENT REVIEW
3	2017.10.06	ISSUE FOR CLIENT REVIEW
4	2017.10.12	ISSUE FOR TENDER

All dimensions and measurements must be checked and verified by the General Contractor. Reproduction of drawings and related documents in whole or in part is forbidden without written permission of The Ventin Group.

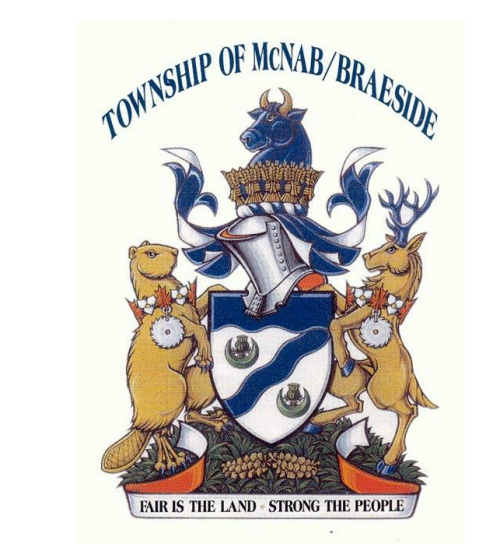


Client:
Township of McNab Braeside

Project:
21688
McNab / Braeside Municipal Building
2473 RUSSETT DRIVE, ARNPRIOR, ONTARIO K7S 3G8


+ V G ARCHITECTS
THE VENTIN GROUP LTD

A9.4


MILLWORK DETAILS
10/12/2017 12:16:50 PM

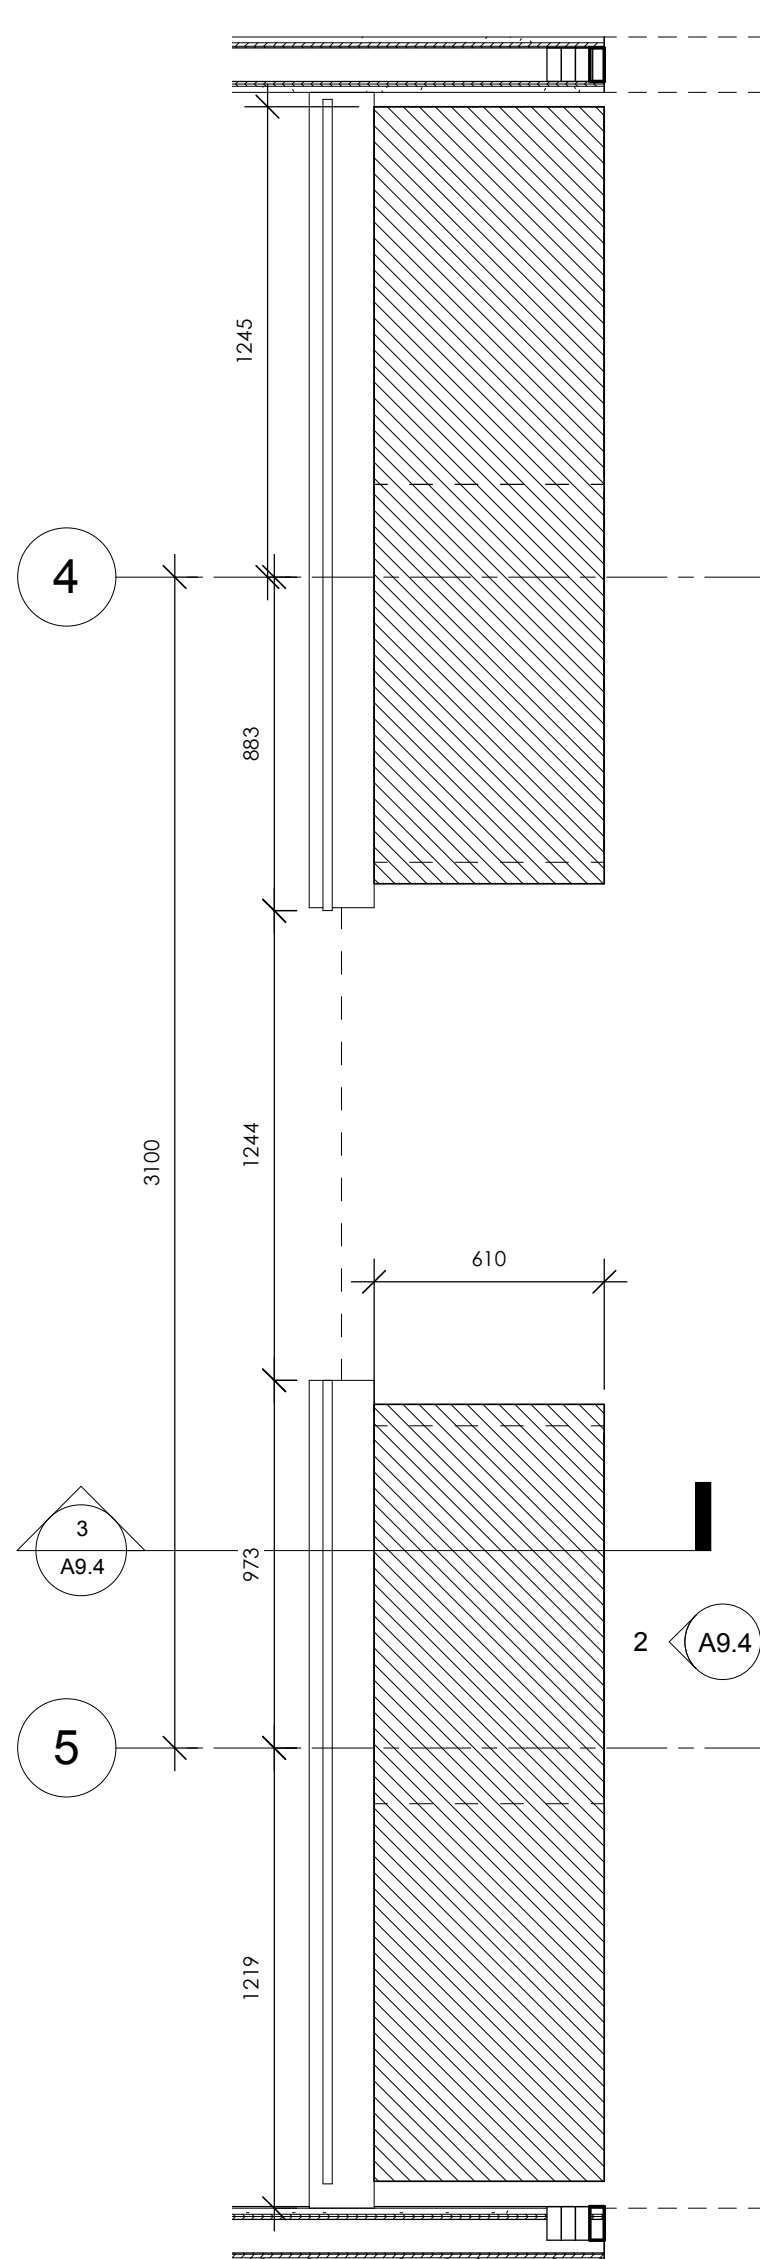


1 MILLWORK PLAN - OFFICE SUPPLY 1
A9.4
1:20
200 500 1000mm

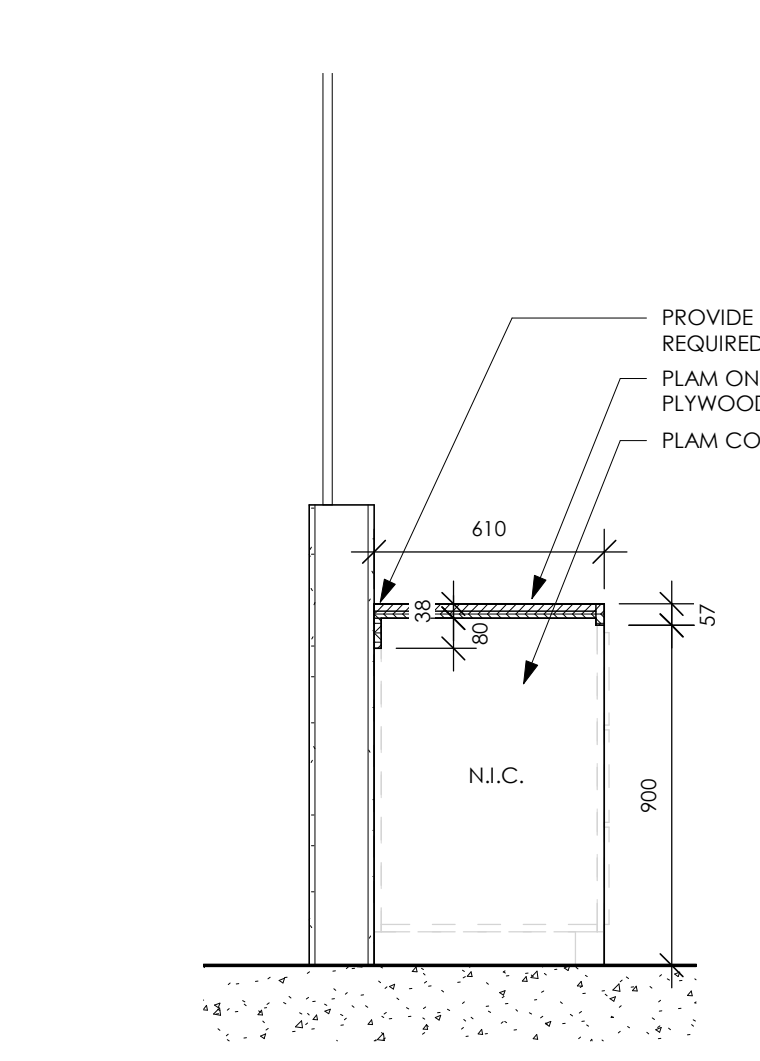


3 MILLWORK SECTION - OFFICE SUPPLY 1
A9.4
1:20
200 500 1000mm

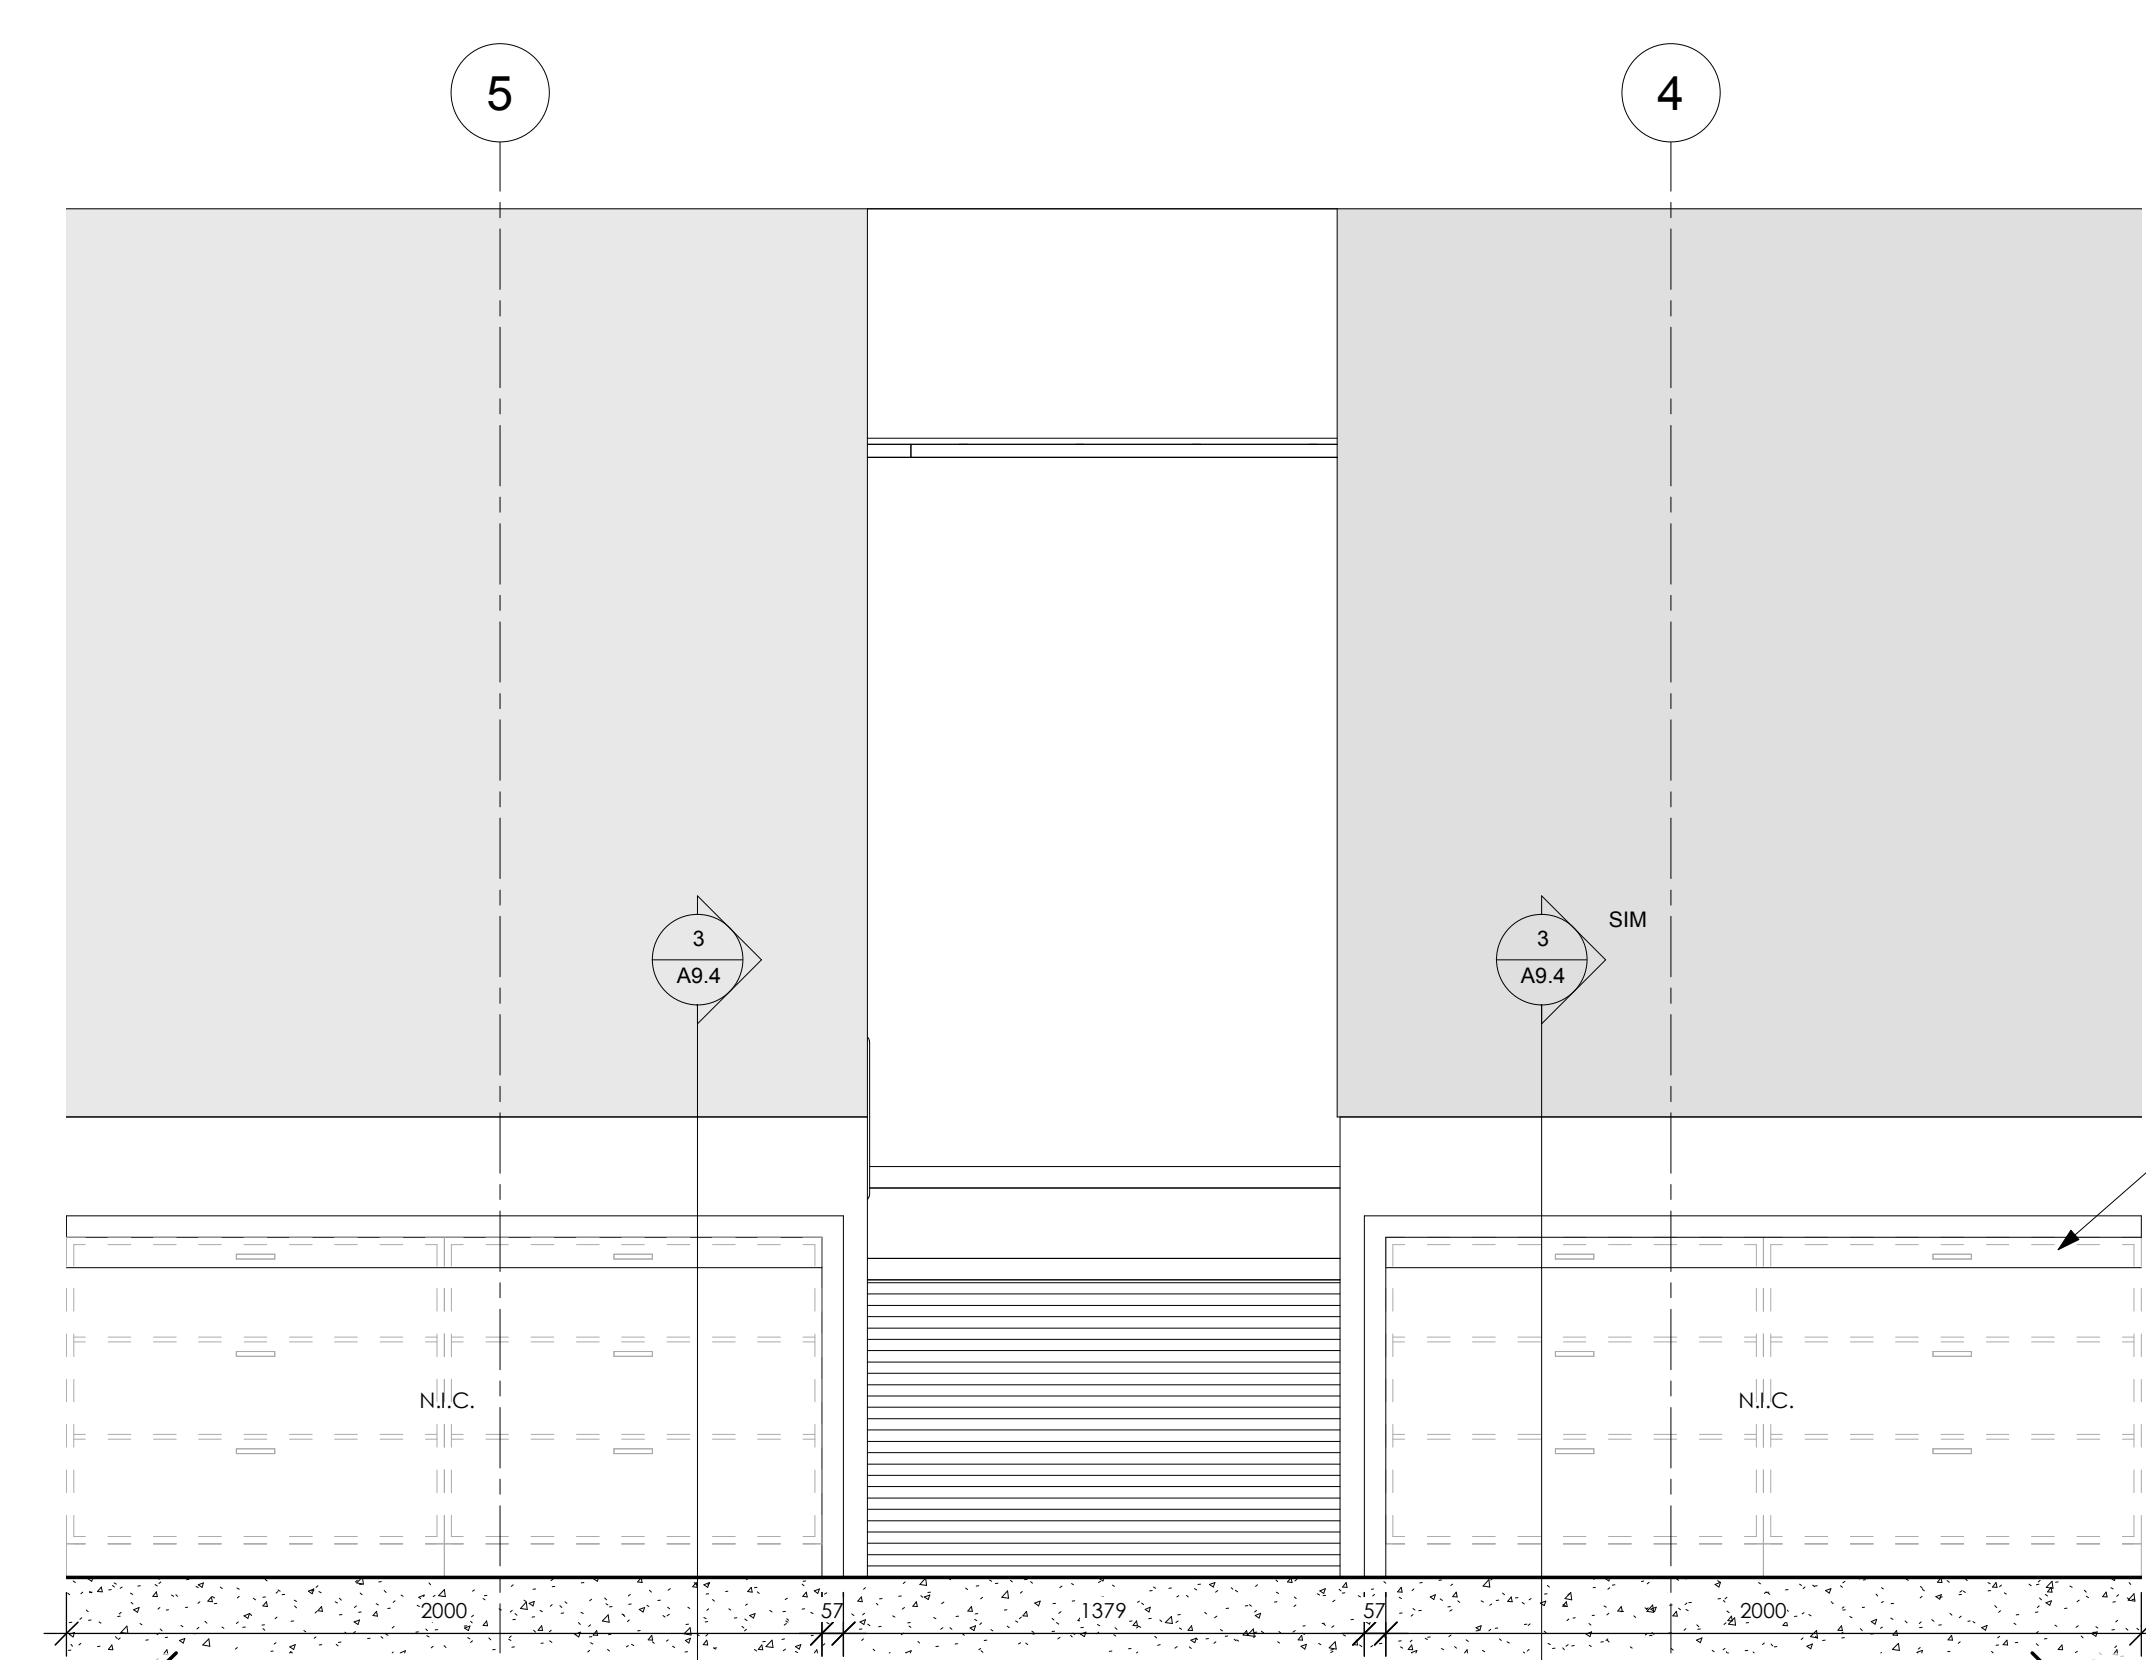


2 MILLWORK ELEVATION - OFFICE SUPPLY 1
A9.4
1:20
200 500 1000mm

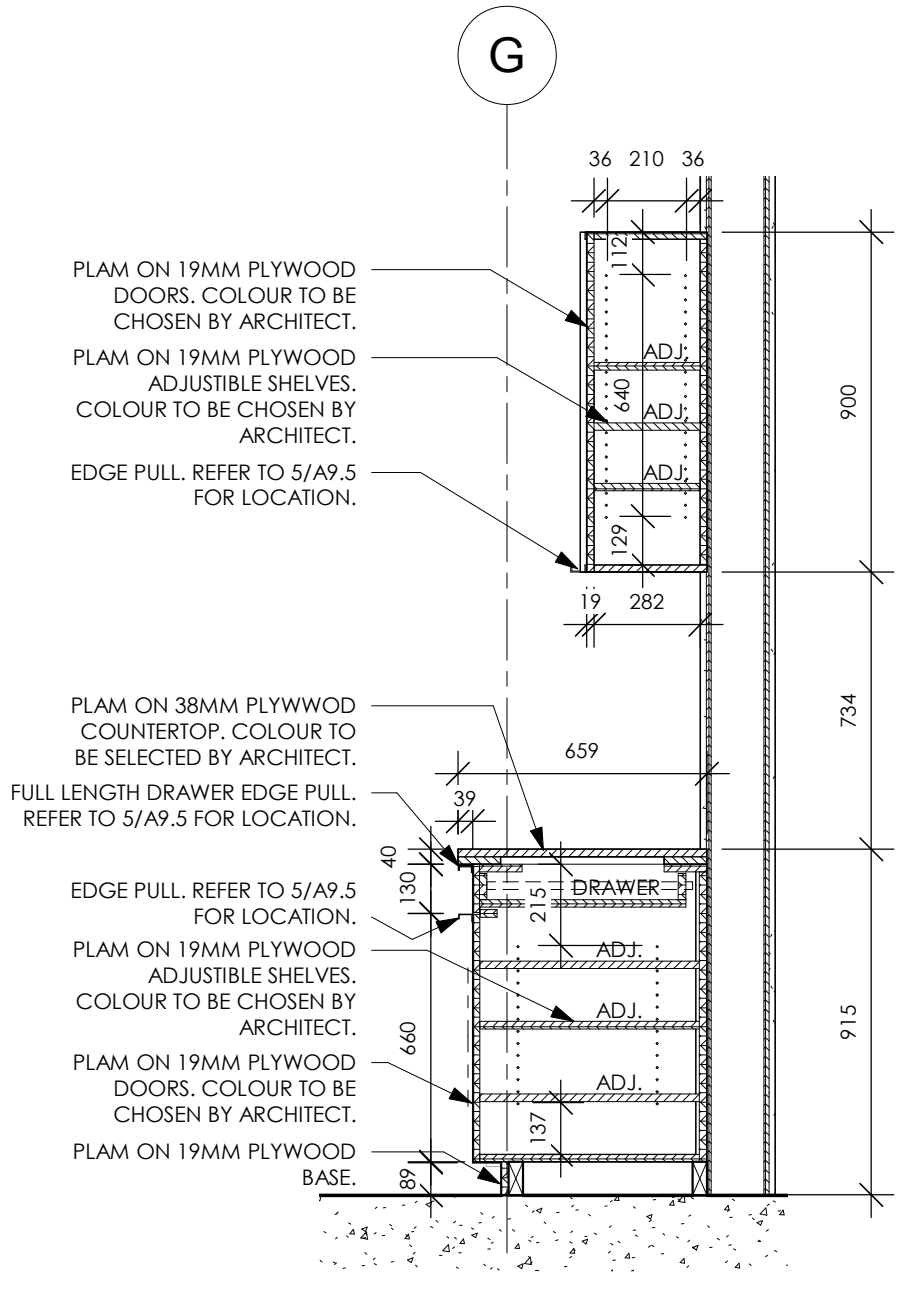

4 MILLWORK SECTION - OFFICE SUPPLY 2
A9.4
1:20
200 500 1000mm

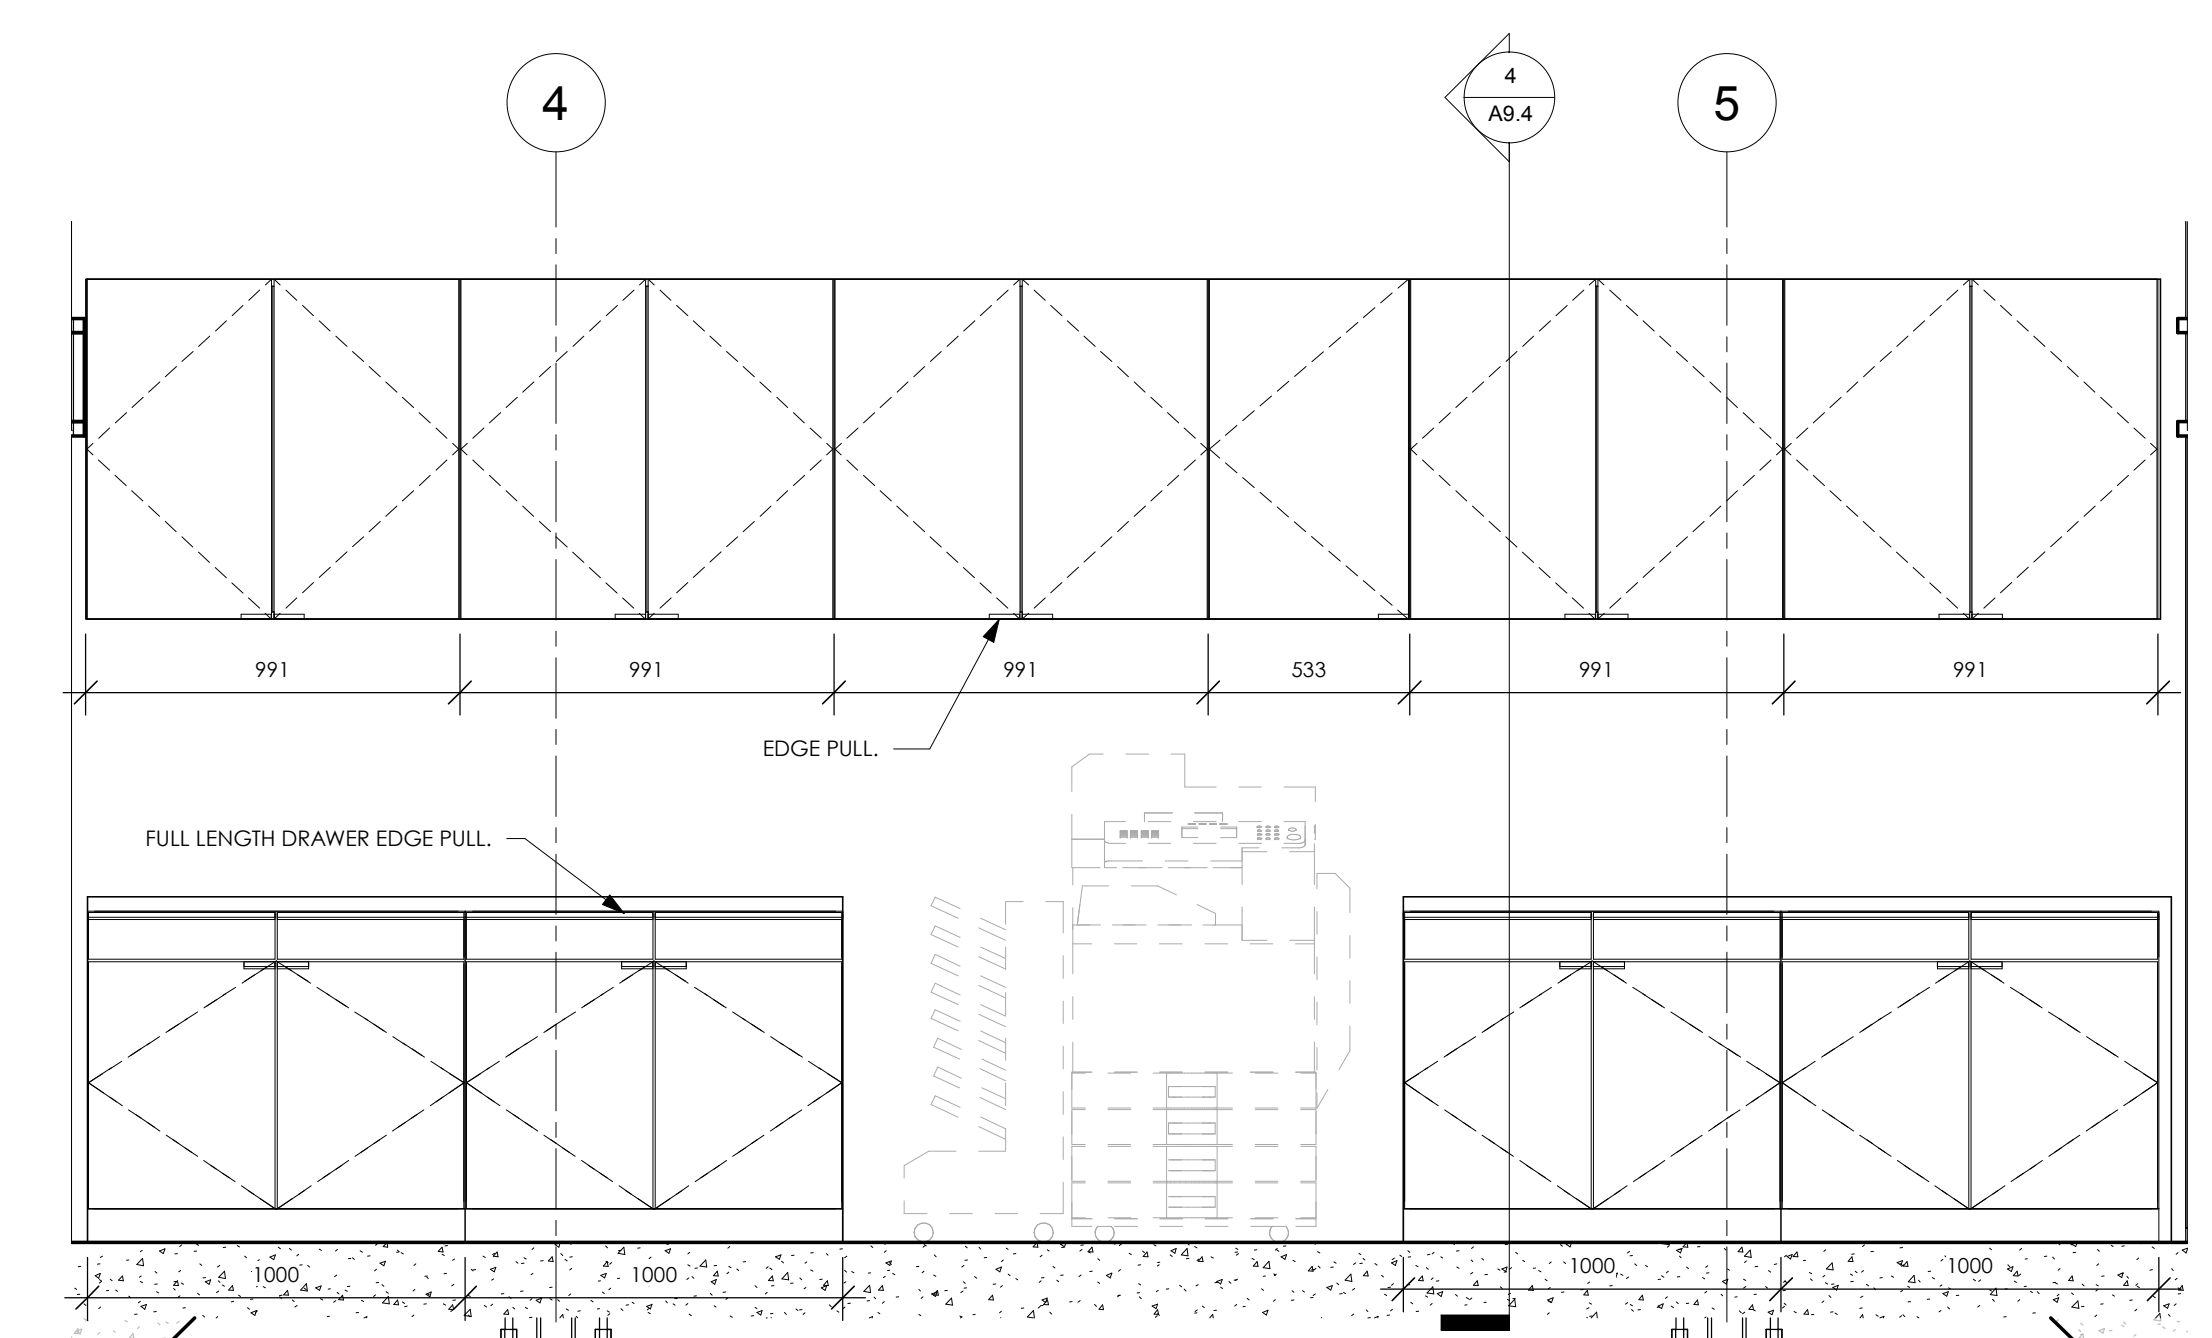

5 MILLWORK ELEVATION - OFFICE SUPPLY 2
A9.4
1:20
200 500 1000mm

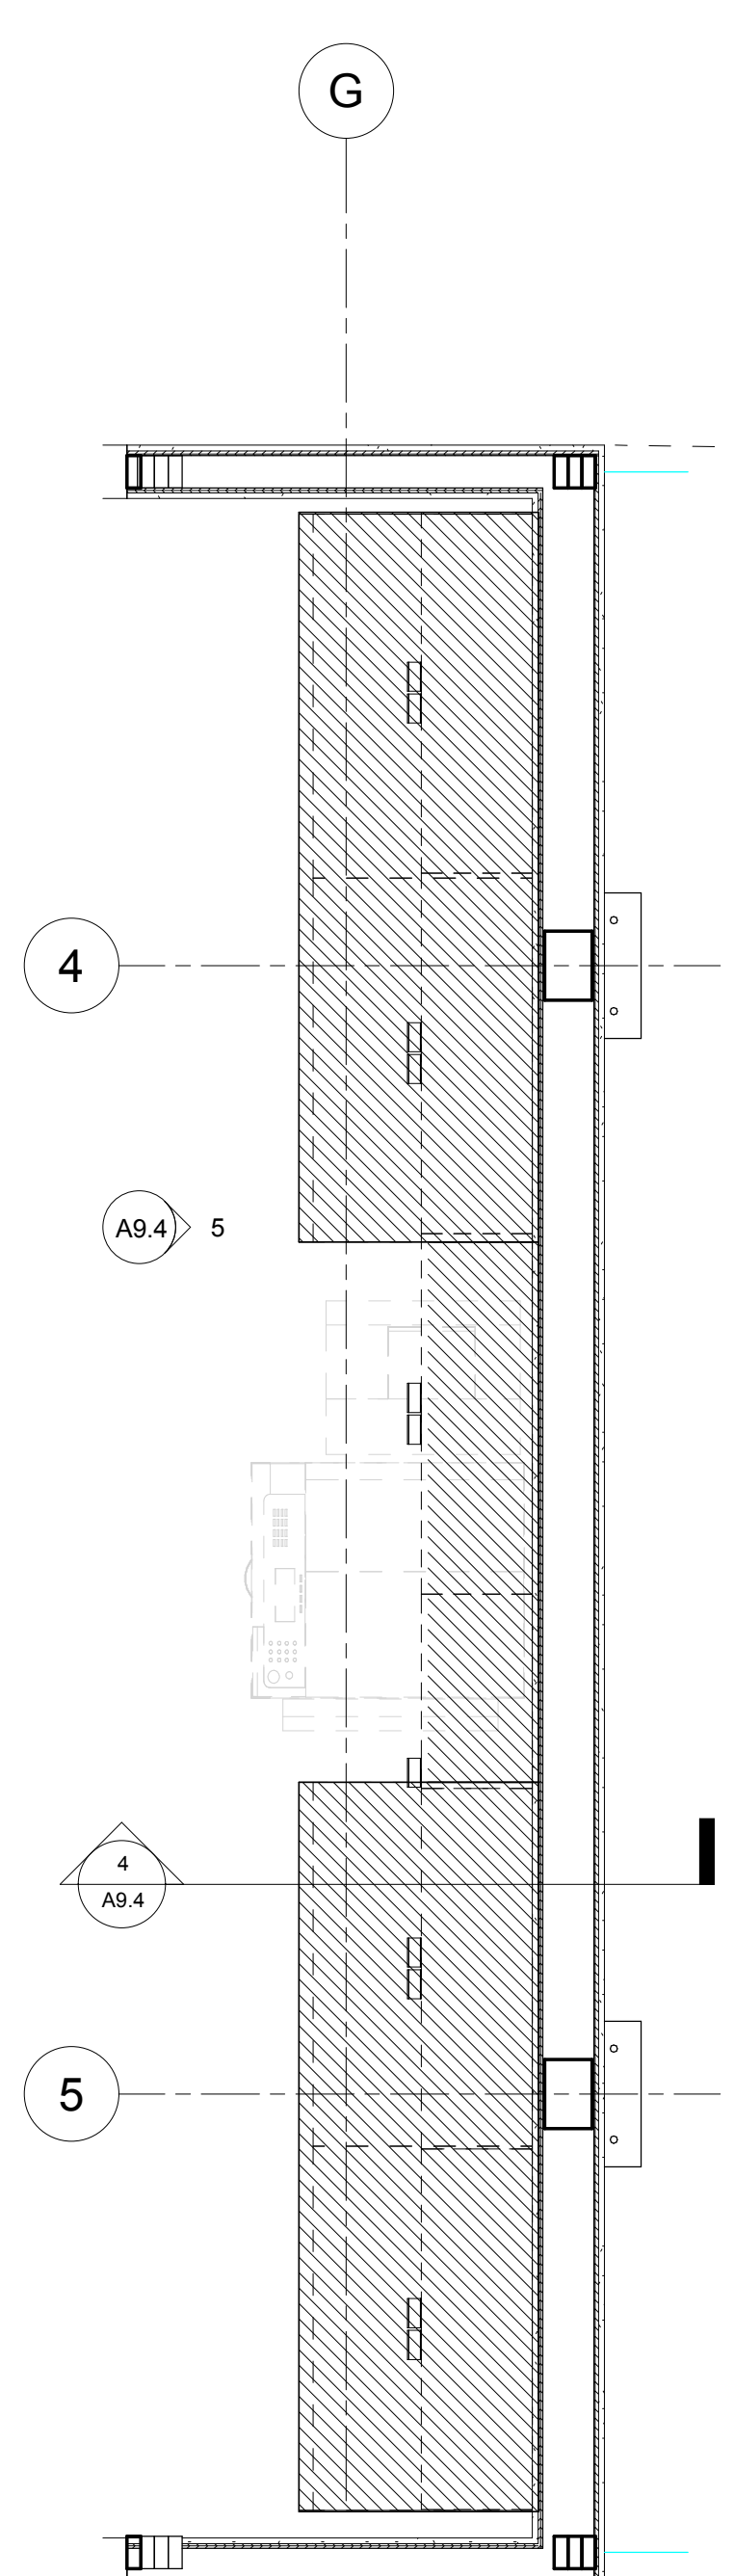

6 MILLWORK PLAN - OFFICE SUPPLY 2
A9.4
1:20
200 500 1000mm

C:\Users\user\Documents\M&B - Town Hall Building_2017-07-04 (2018 Rev1)_dwg\cjkplusvg.com.rvt