



Revision Schedule

No.	Date	Particular
1	2017.10.11	ISSUE FOR BUILDING PERMIT & TENDER
2	2017.08.22	ISSUE FOR CLIENT REVIEW
3	2017.10.06	ISSUE FOR CLIENT REVIEW
4	2017.10.12	ISSUE FOR TENDER


All dimensions and measurements must be checked and verified by the General Contractor. Reproduction of drawings and related documents in whole or in part is forbidden without written permission of The Ventin Group.

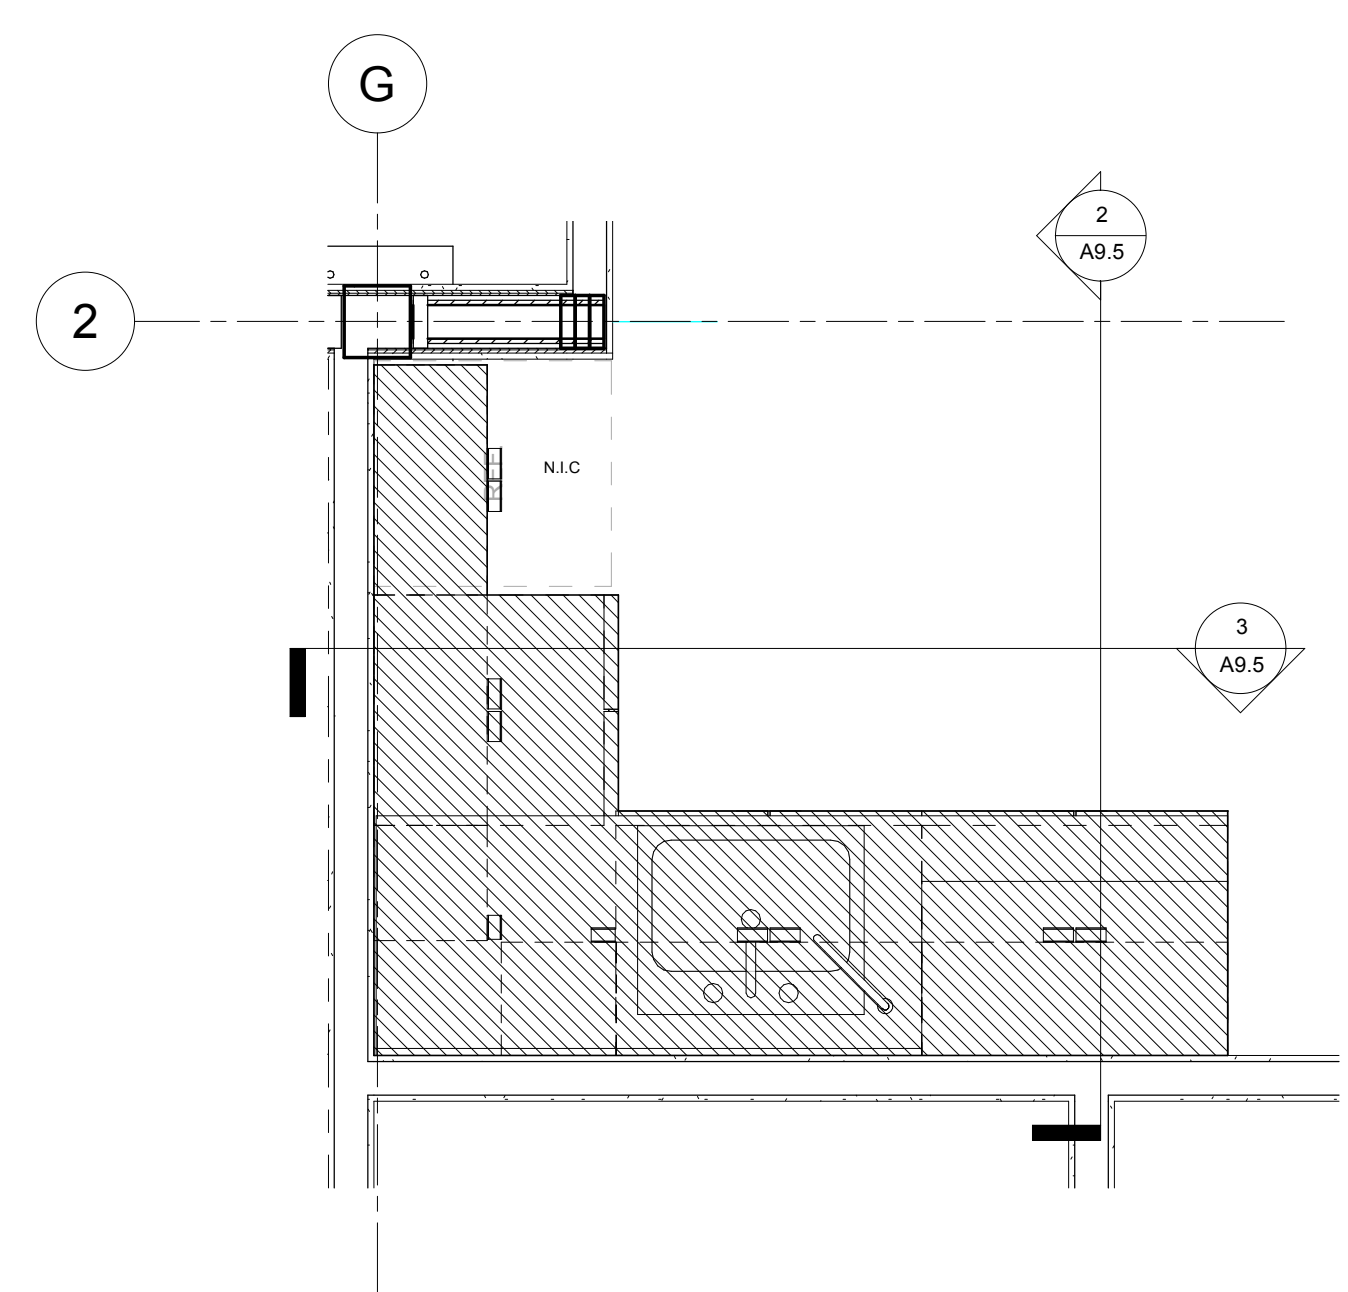


1 MILLWORK PLAN - LUNCH ROOM
A9.5
1:20
200 500 1000mm

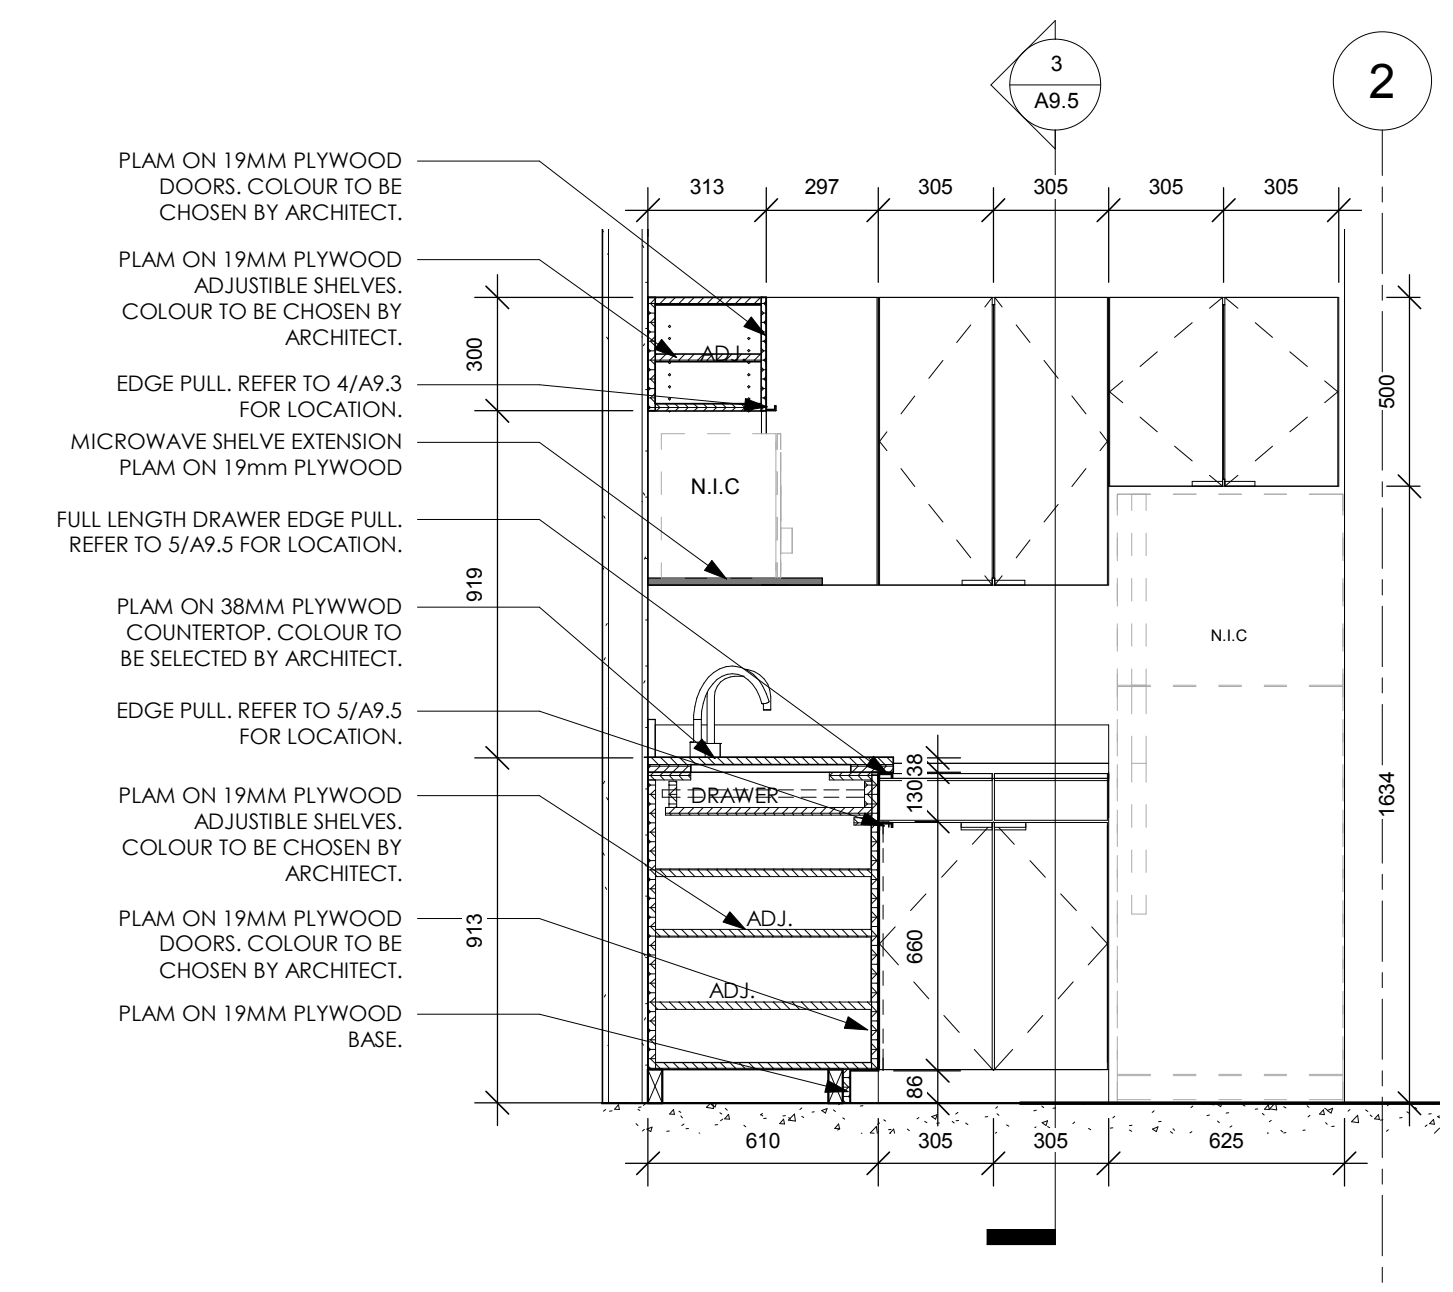


2 MILLWORK SECTION - LUNCH ROOM WEST
A9.5
1:20
200 500 1000mm

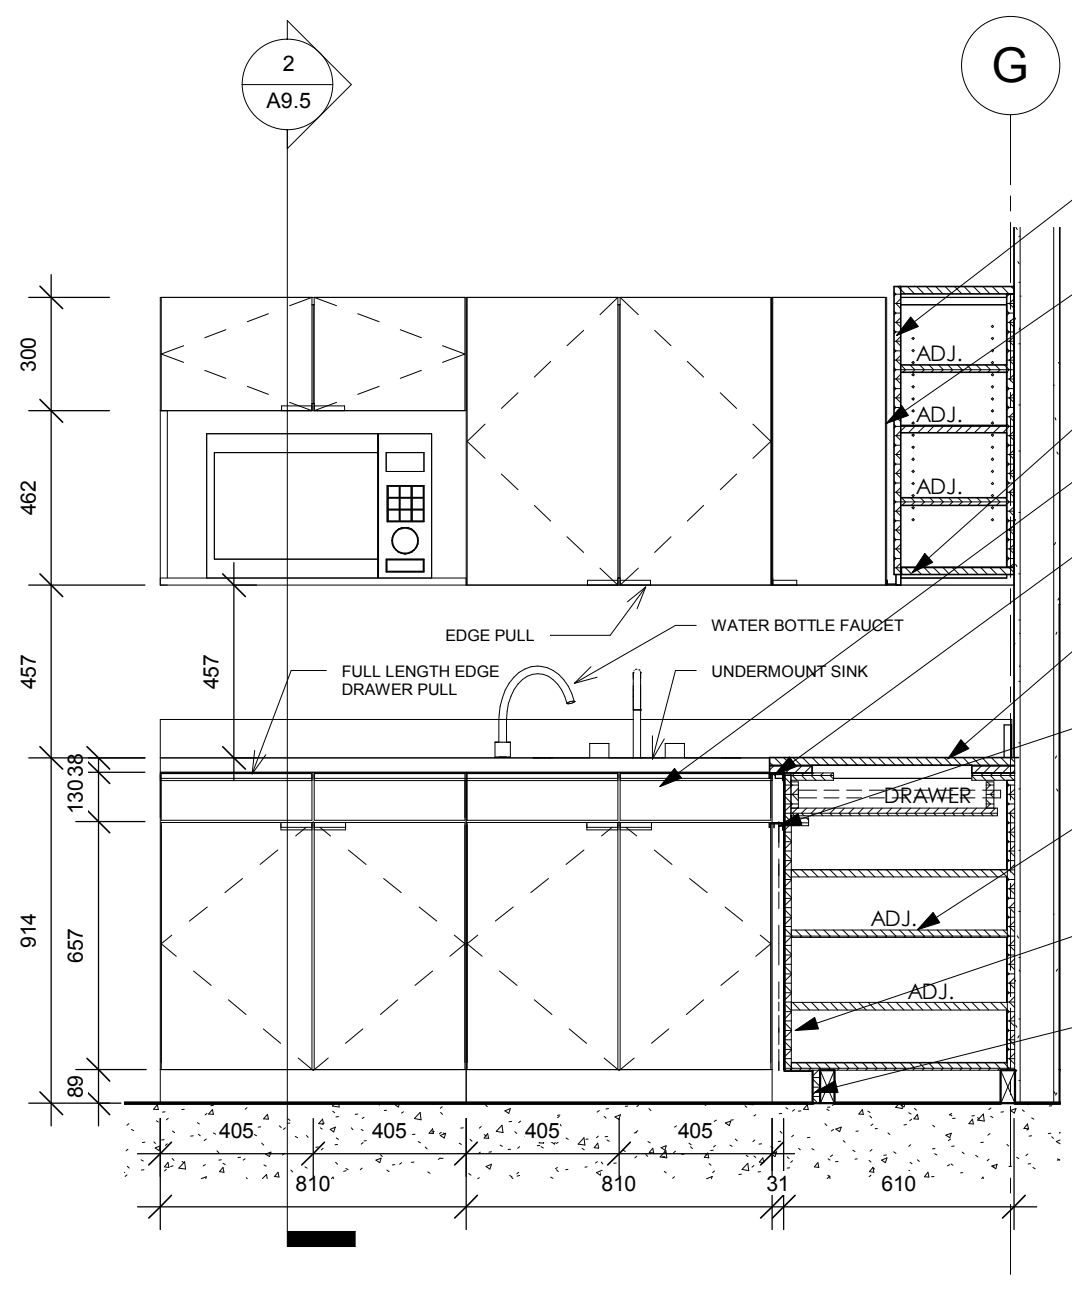


3 MILLWORK SECTION - LUNCH ROOM SOUTH
A9.5
1:20
200 500 1000mm

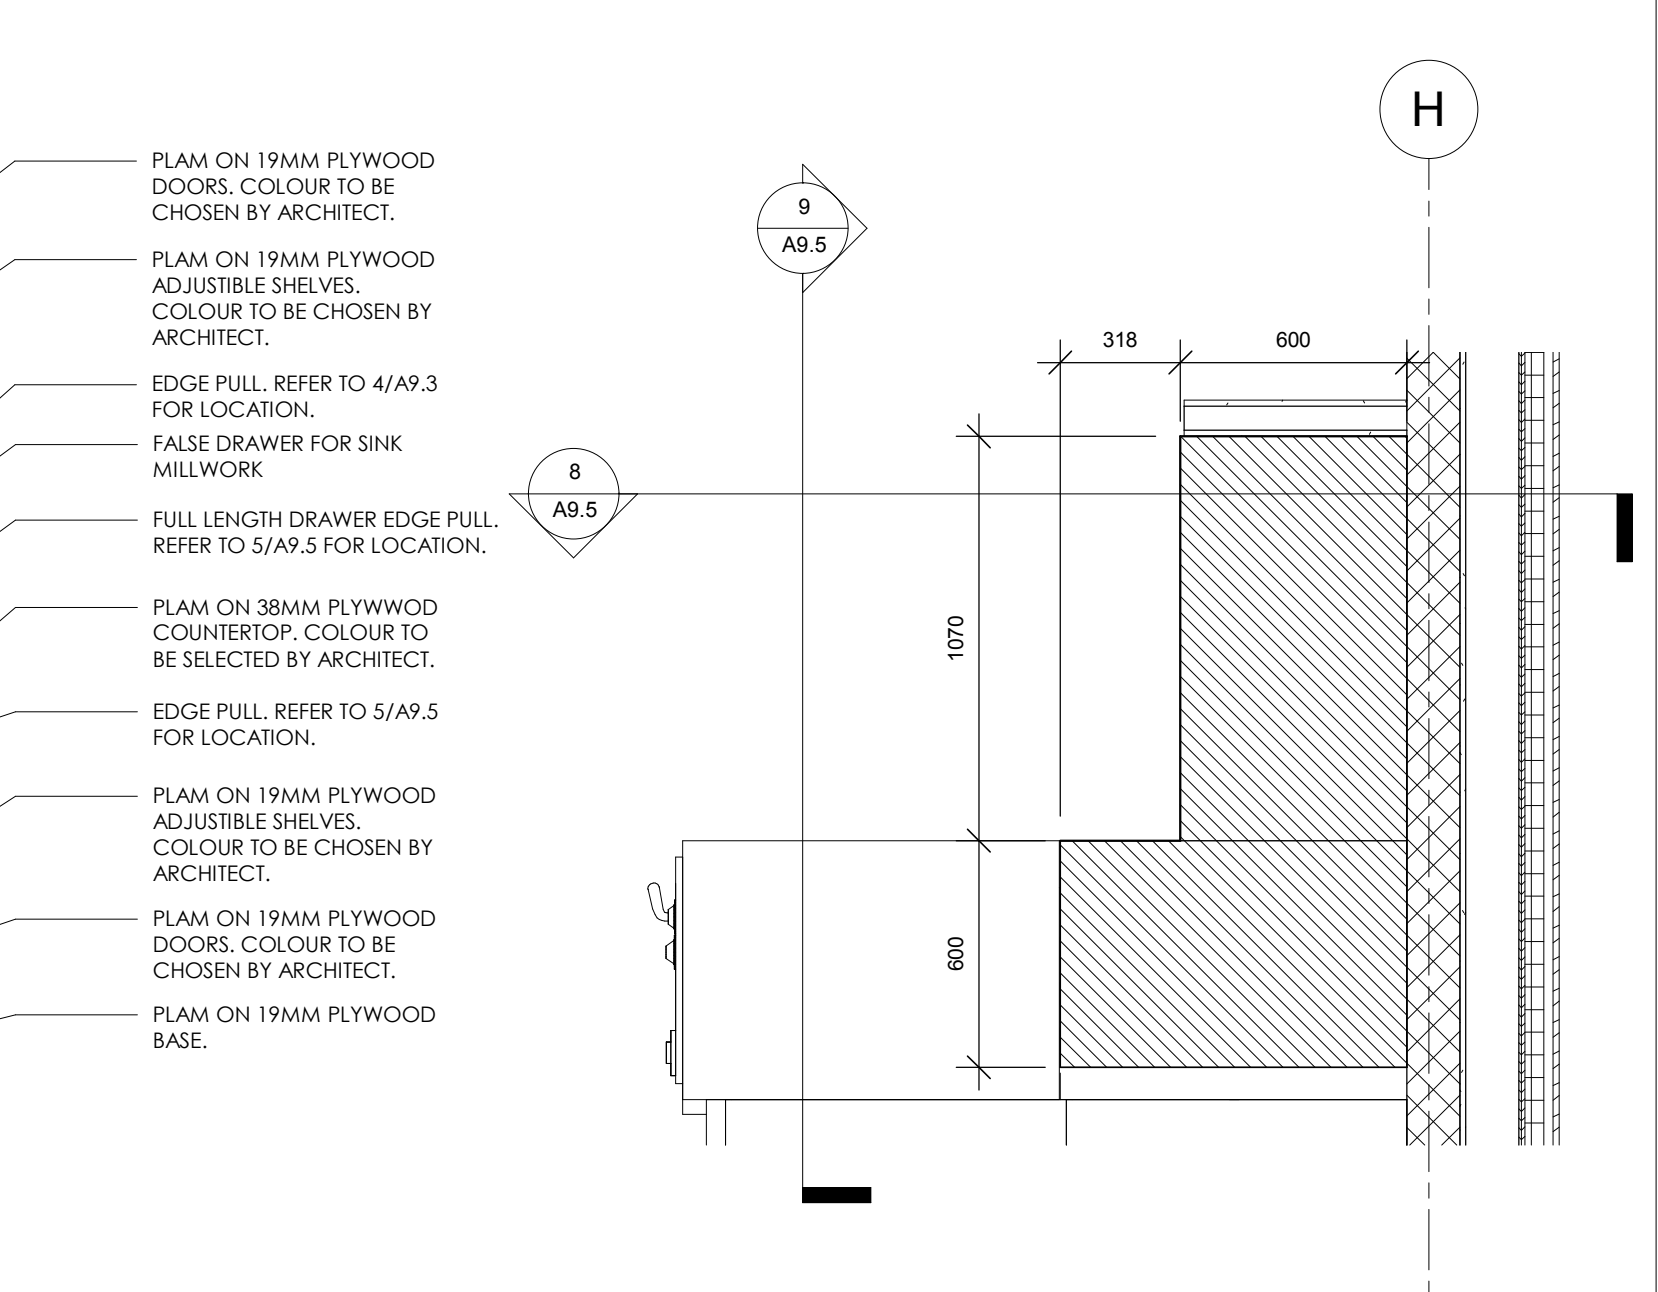


7 MILLWORK PLAN - FILE STORAGE DESK
A9.5
1:20
200 500 1000mm

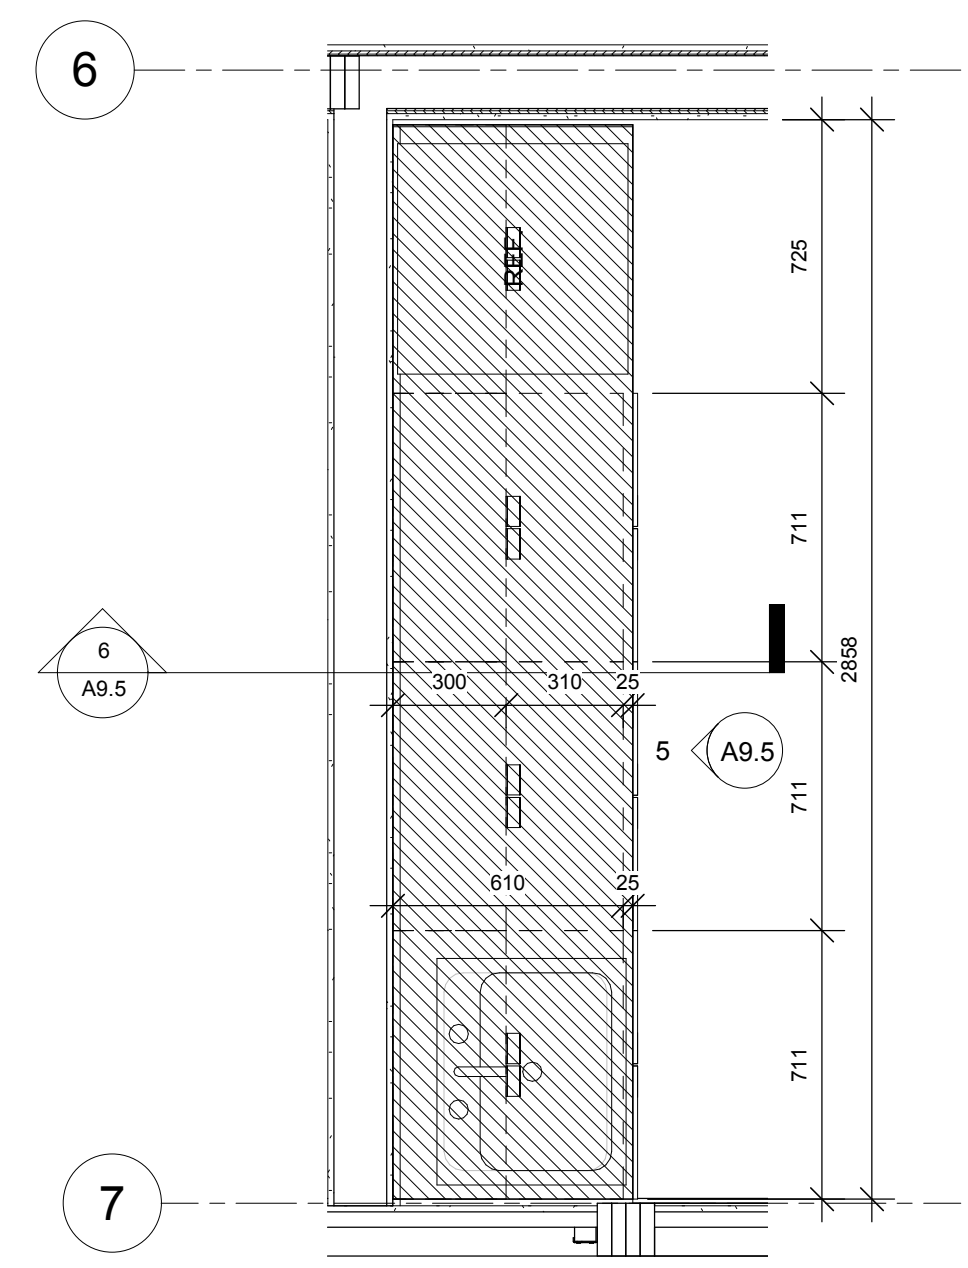


4 MILLWORK PLAN - MEETING ROOM
A9.5
1:20
200 500 1000mm

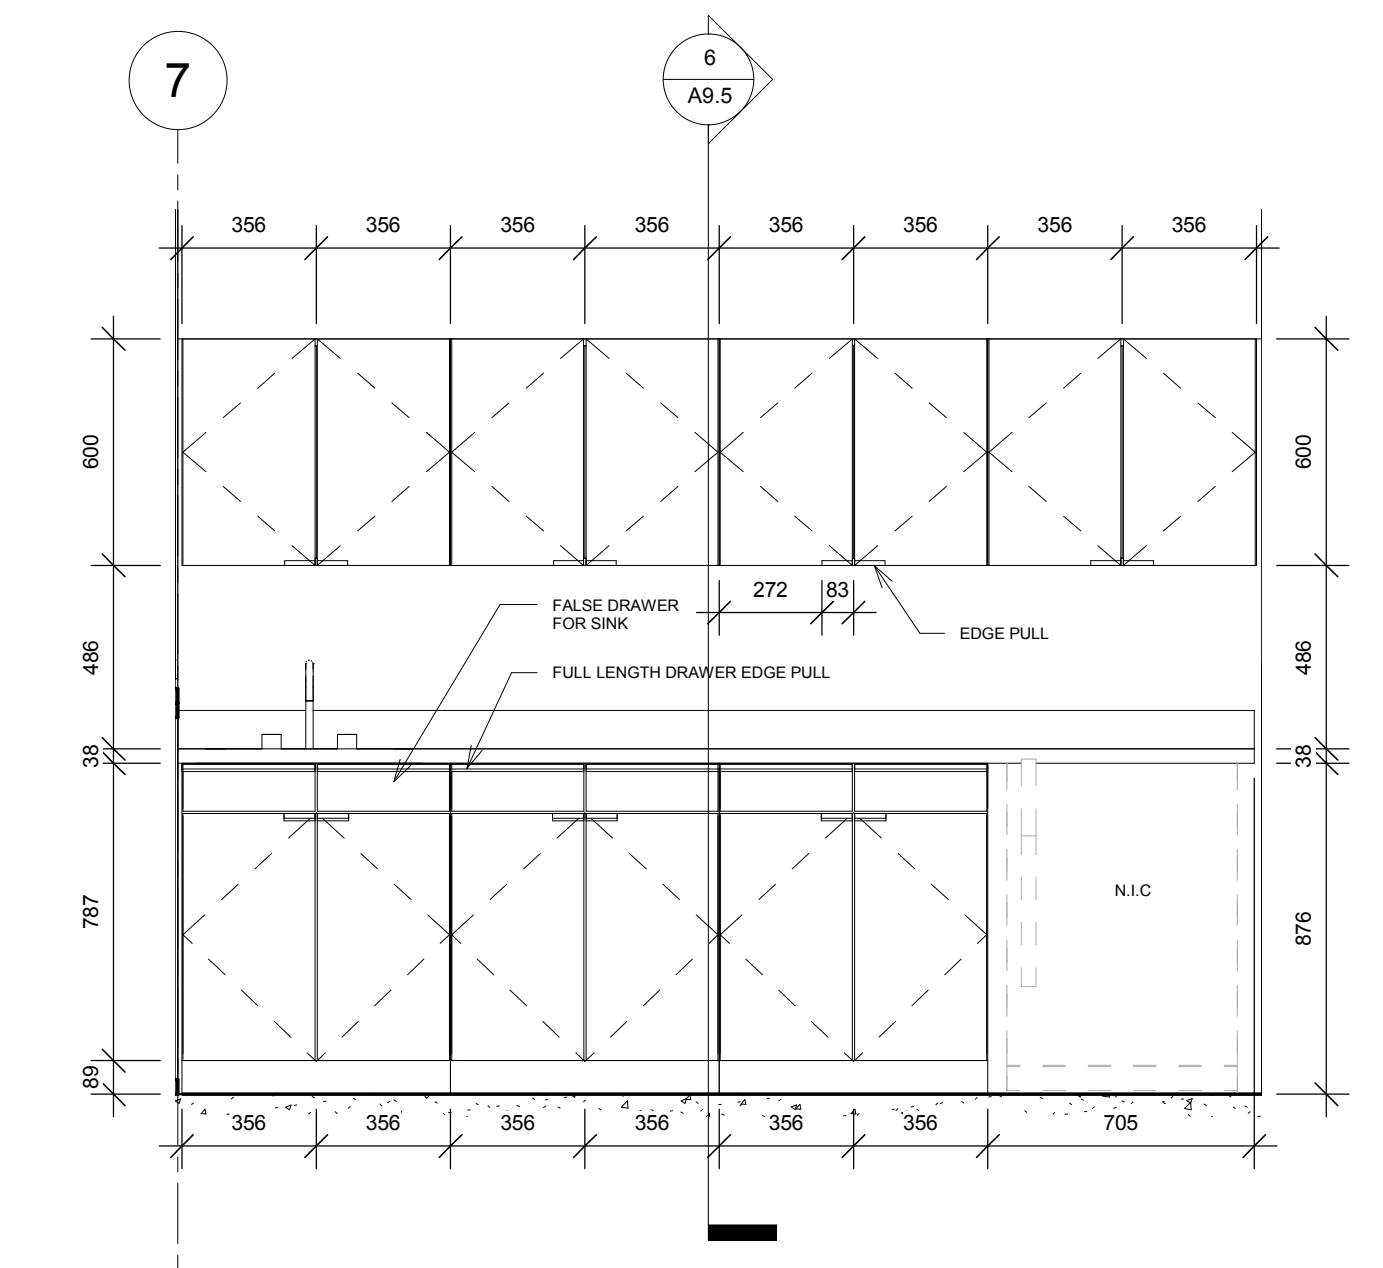


5 MILLWORK ELEVATION - MEETING ROOM
A9.5
1:20
200 500 1000mm

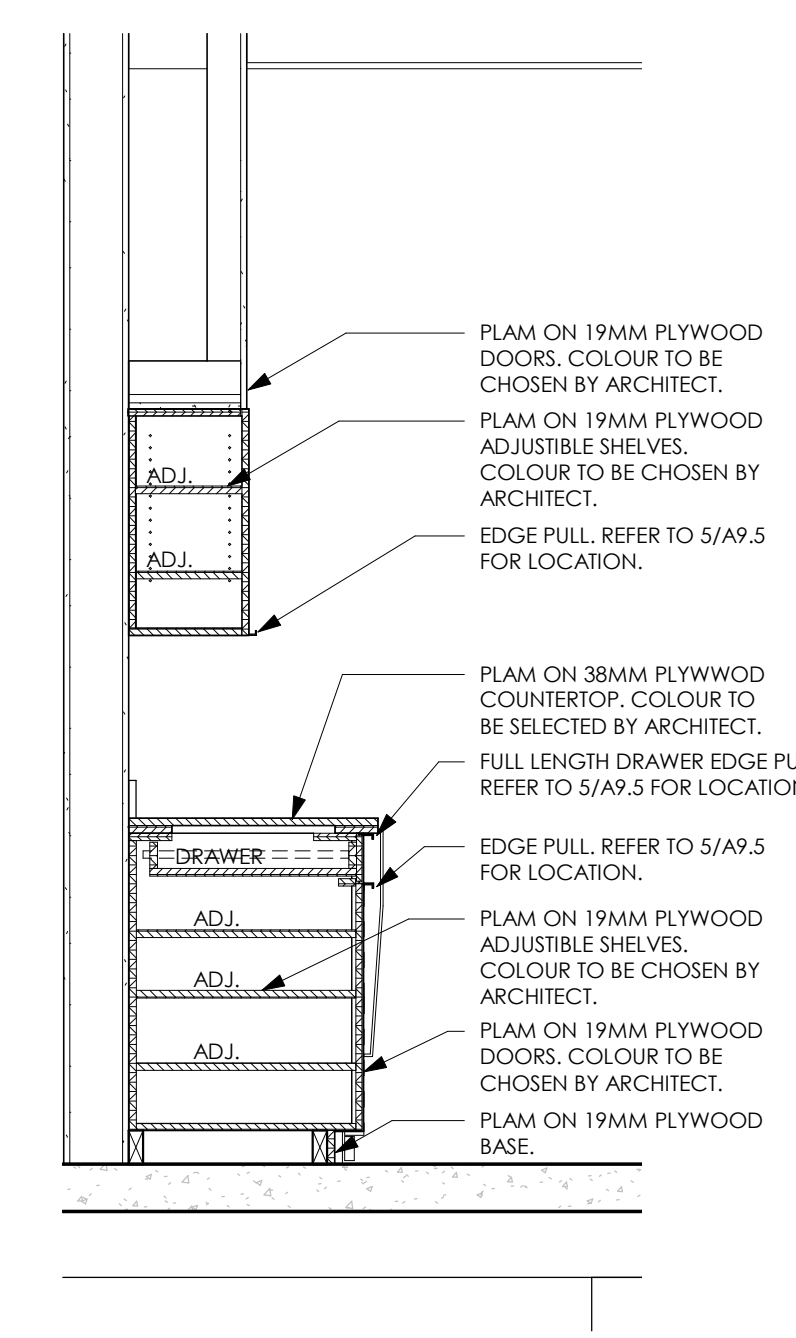


6 MILLWORK SECTION - MEETING ROOM
A9.5
1:20
200 500 1000mm

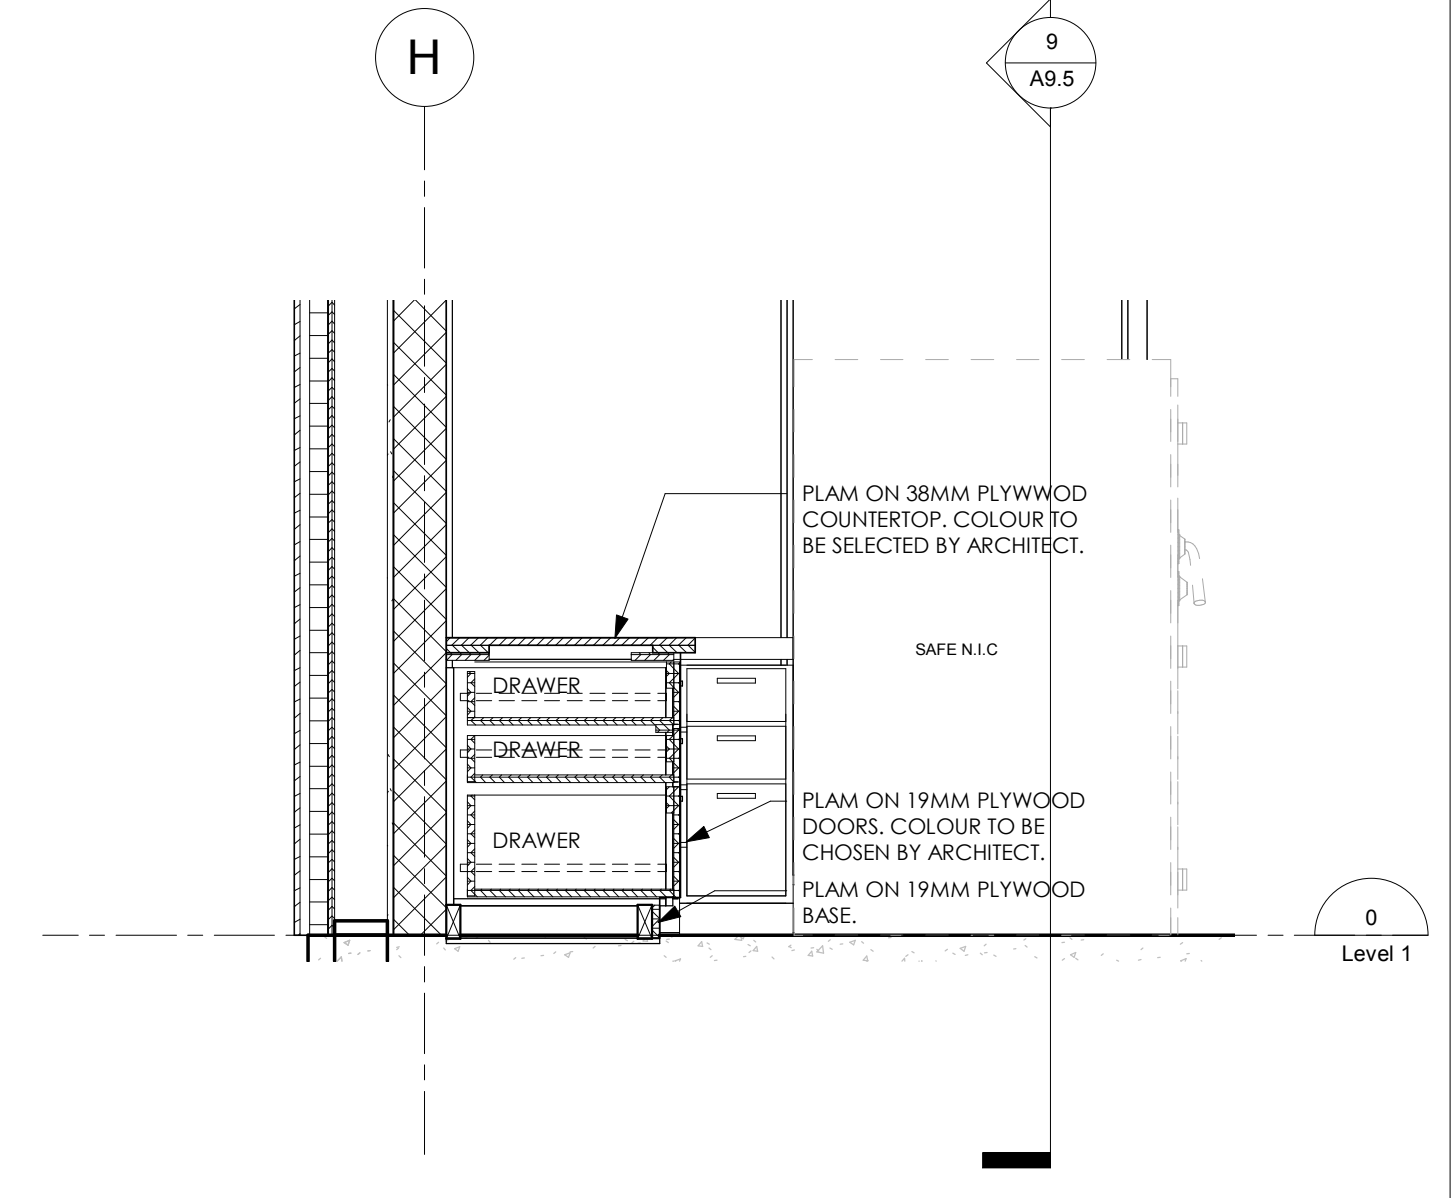

8 MILLWORK SECTION - FILE STORAGE DESK NORTH
A9.5
1:20
200 500 1000mm

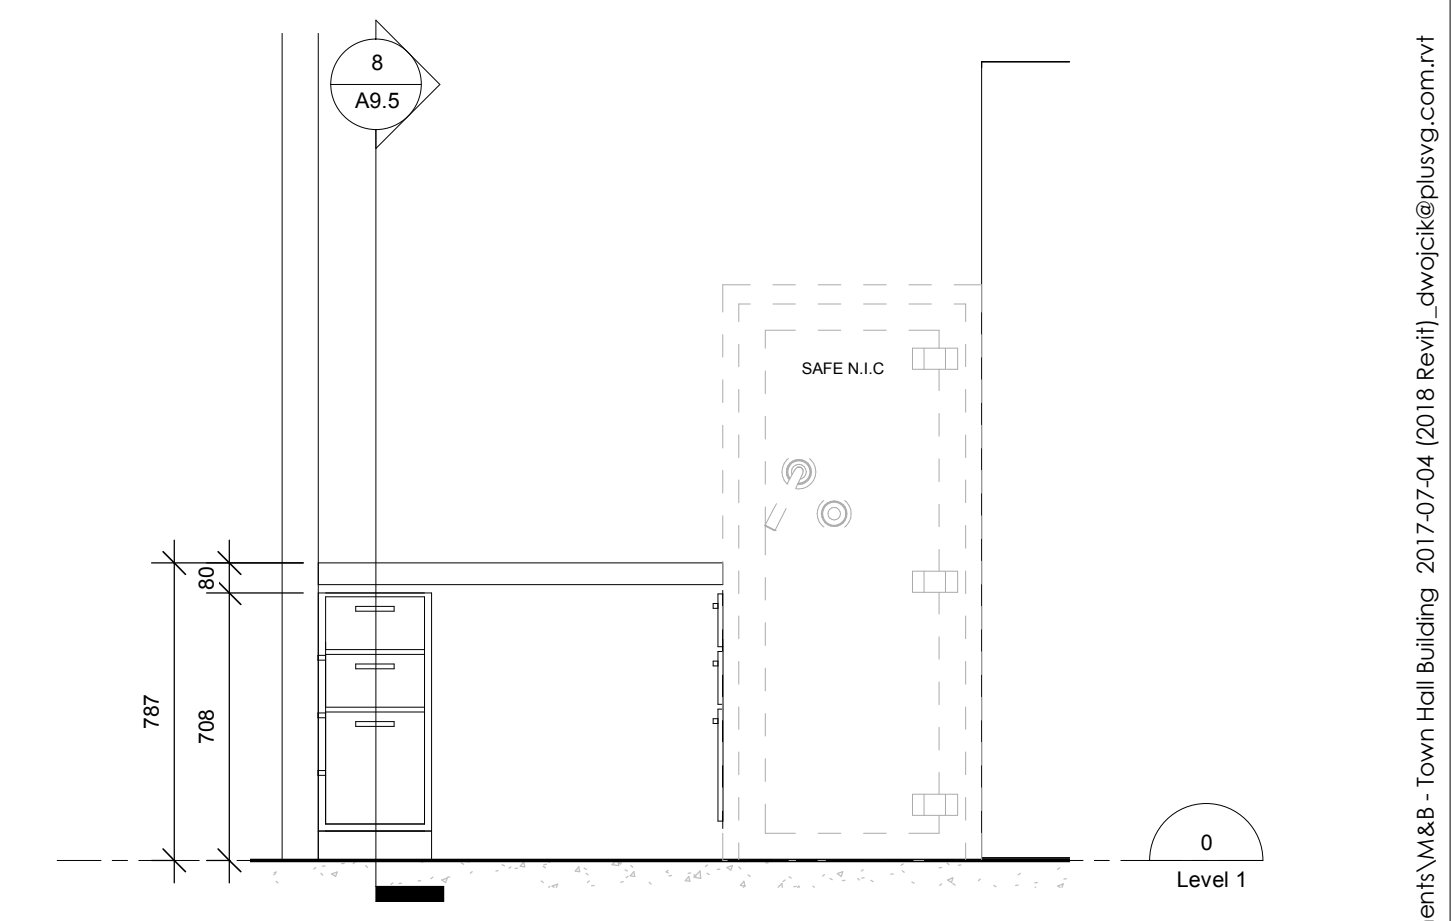


9 MILLWORK SECTION - FILE STORAGE DESK WEST
A9.5
1:20
200 500 1000mm

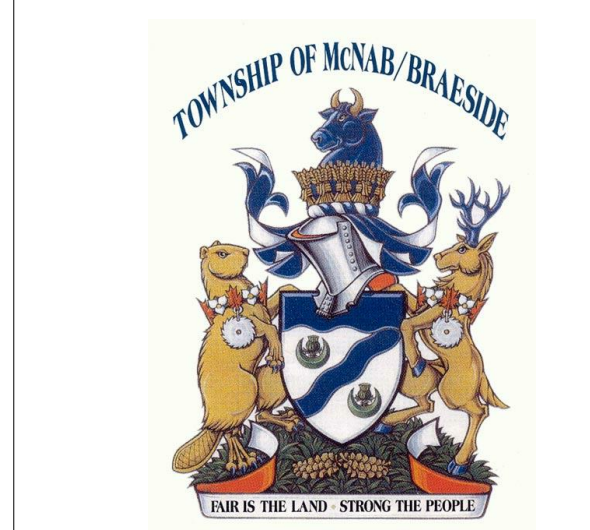

Client:
Township of McNab Braeside

Project:
21688
McNab / Braeside Municipal Building
2473 RUSSETT DRIVE, ARNPRIOR, ONTARIO K7S 3G8

VG ARCHITECTS
THE VENTIN GROUP LTD

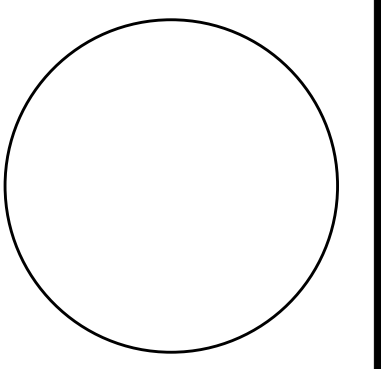

A9.5