




BRACE FRAME CONNECTION DESIGN
 FACTORED CONNECTION DESIGN LOADS SHOWN ON
 ELEVATIONS HAVE BEEN MULTIPLIED BY Rd=1.5 IN
 ACCORDANCE WITH CSA S16-04, CLAUSE 27.10 (b)

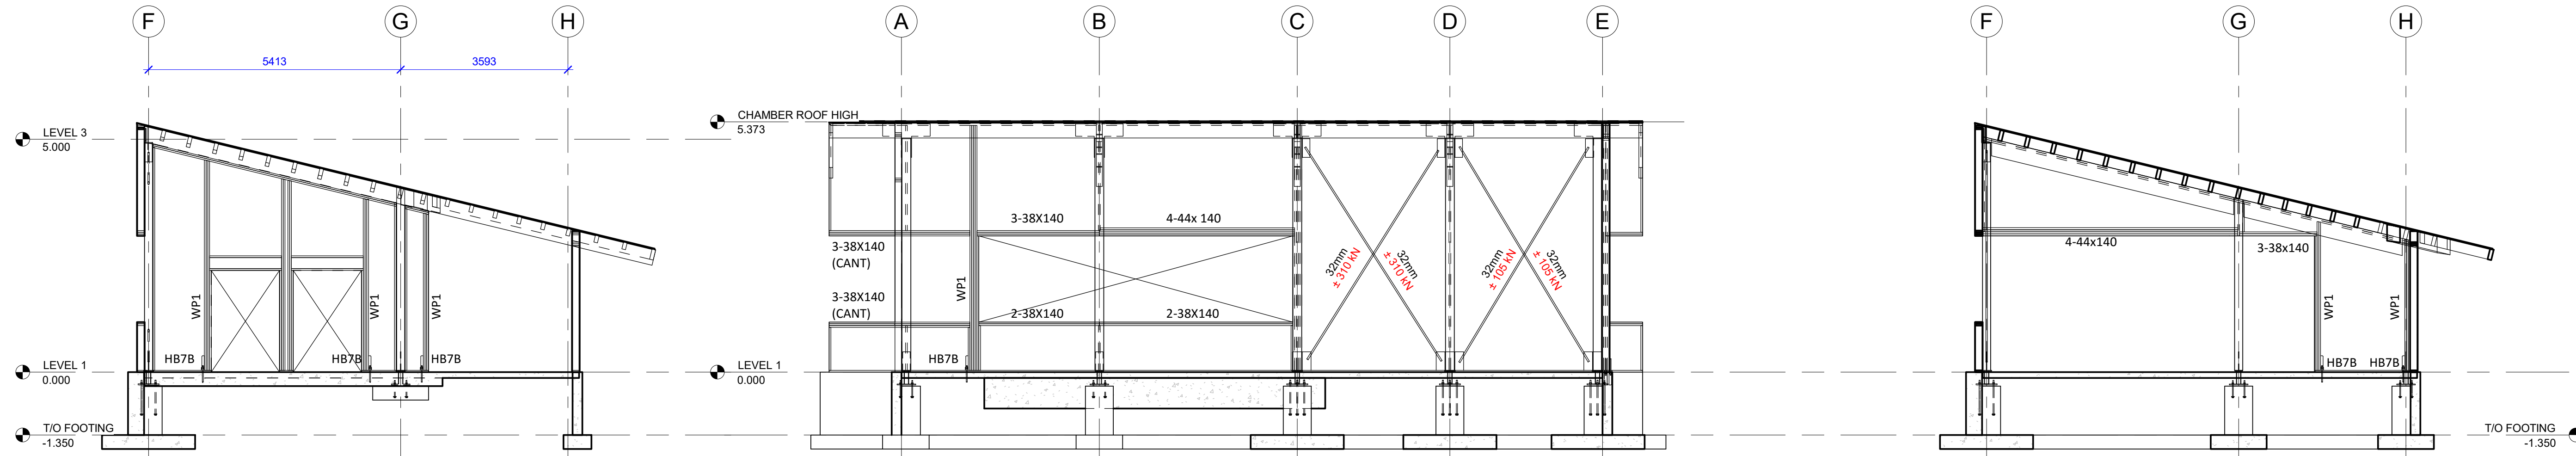


2 ELEVATION GRID 2
 S101/S202 1:75

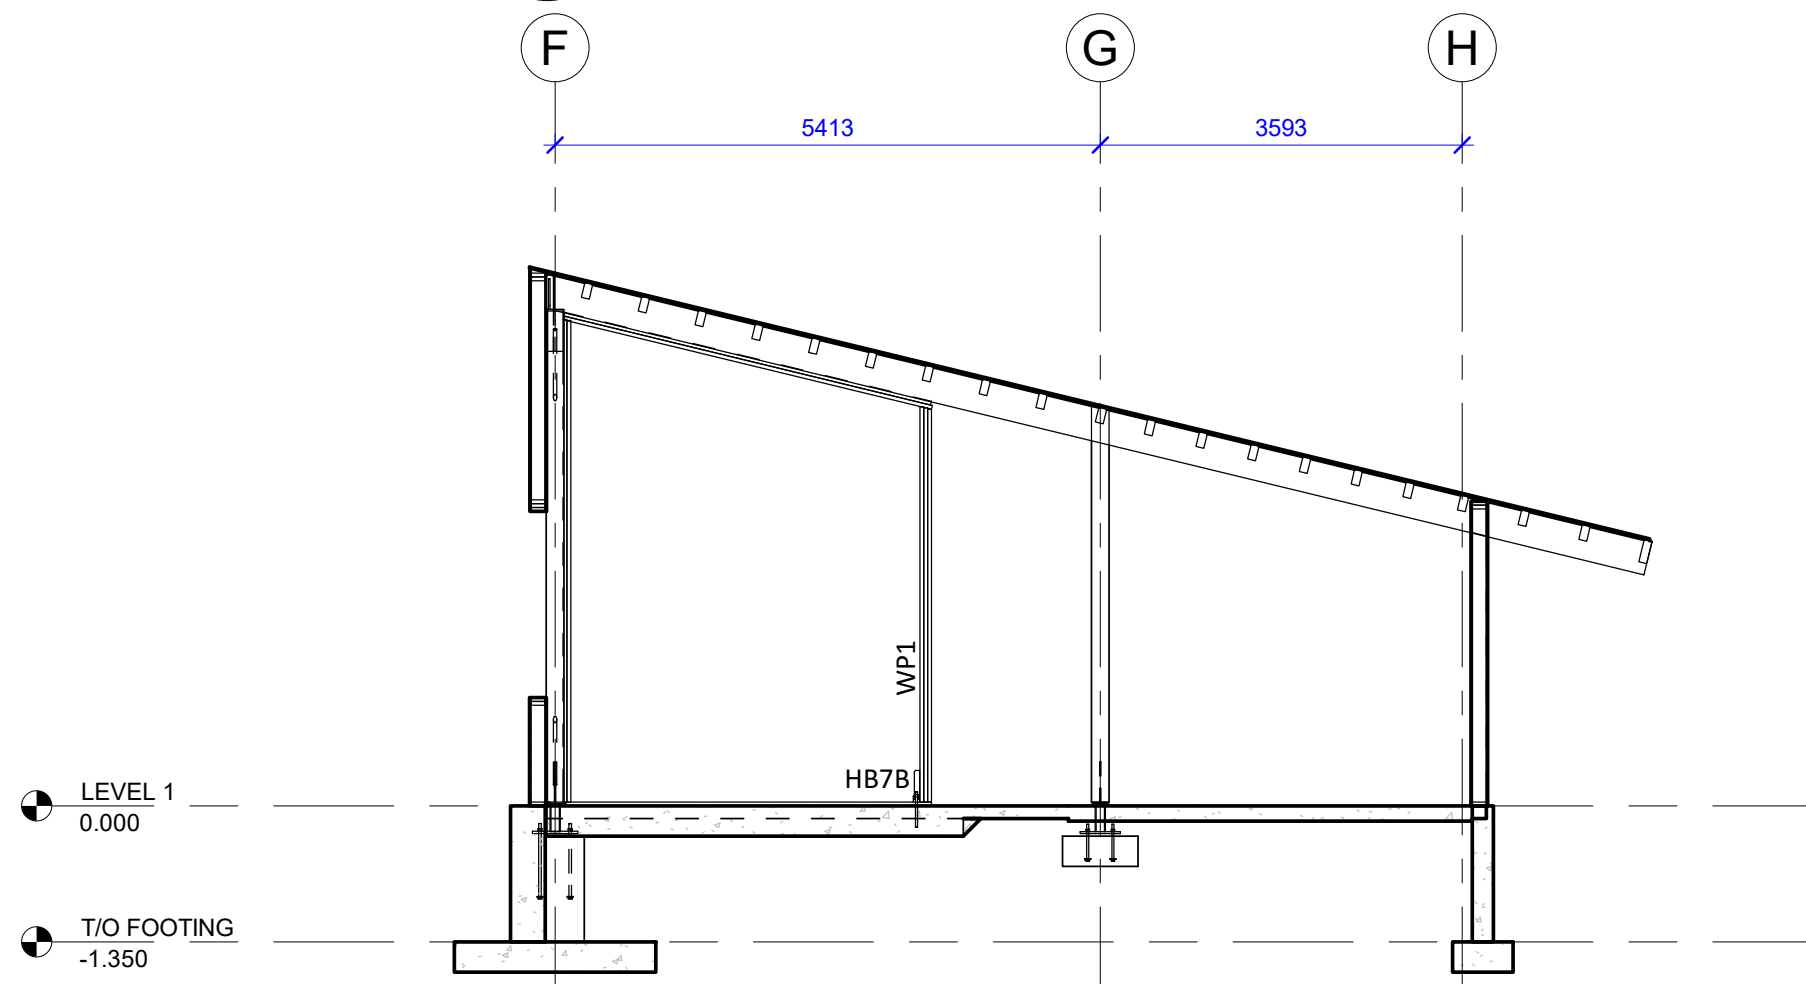


1 ELEVATION GRID 1
 S101/S202 1:75

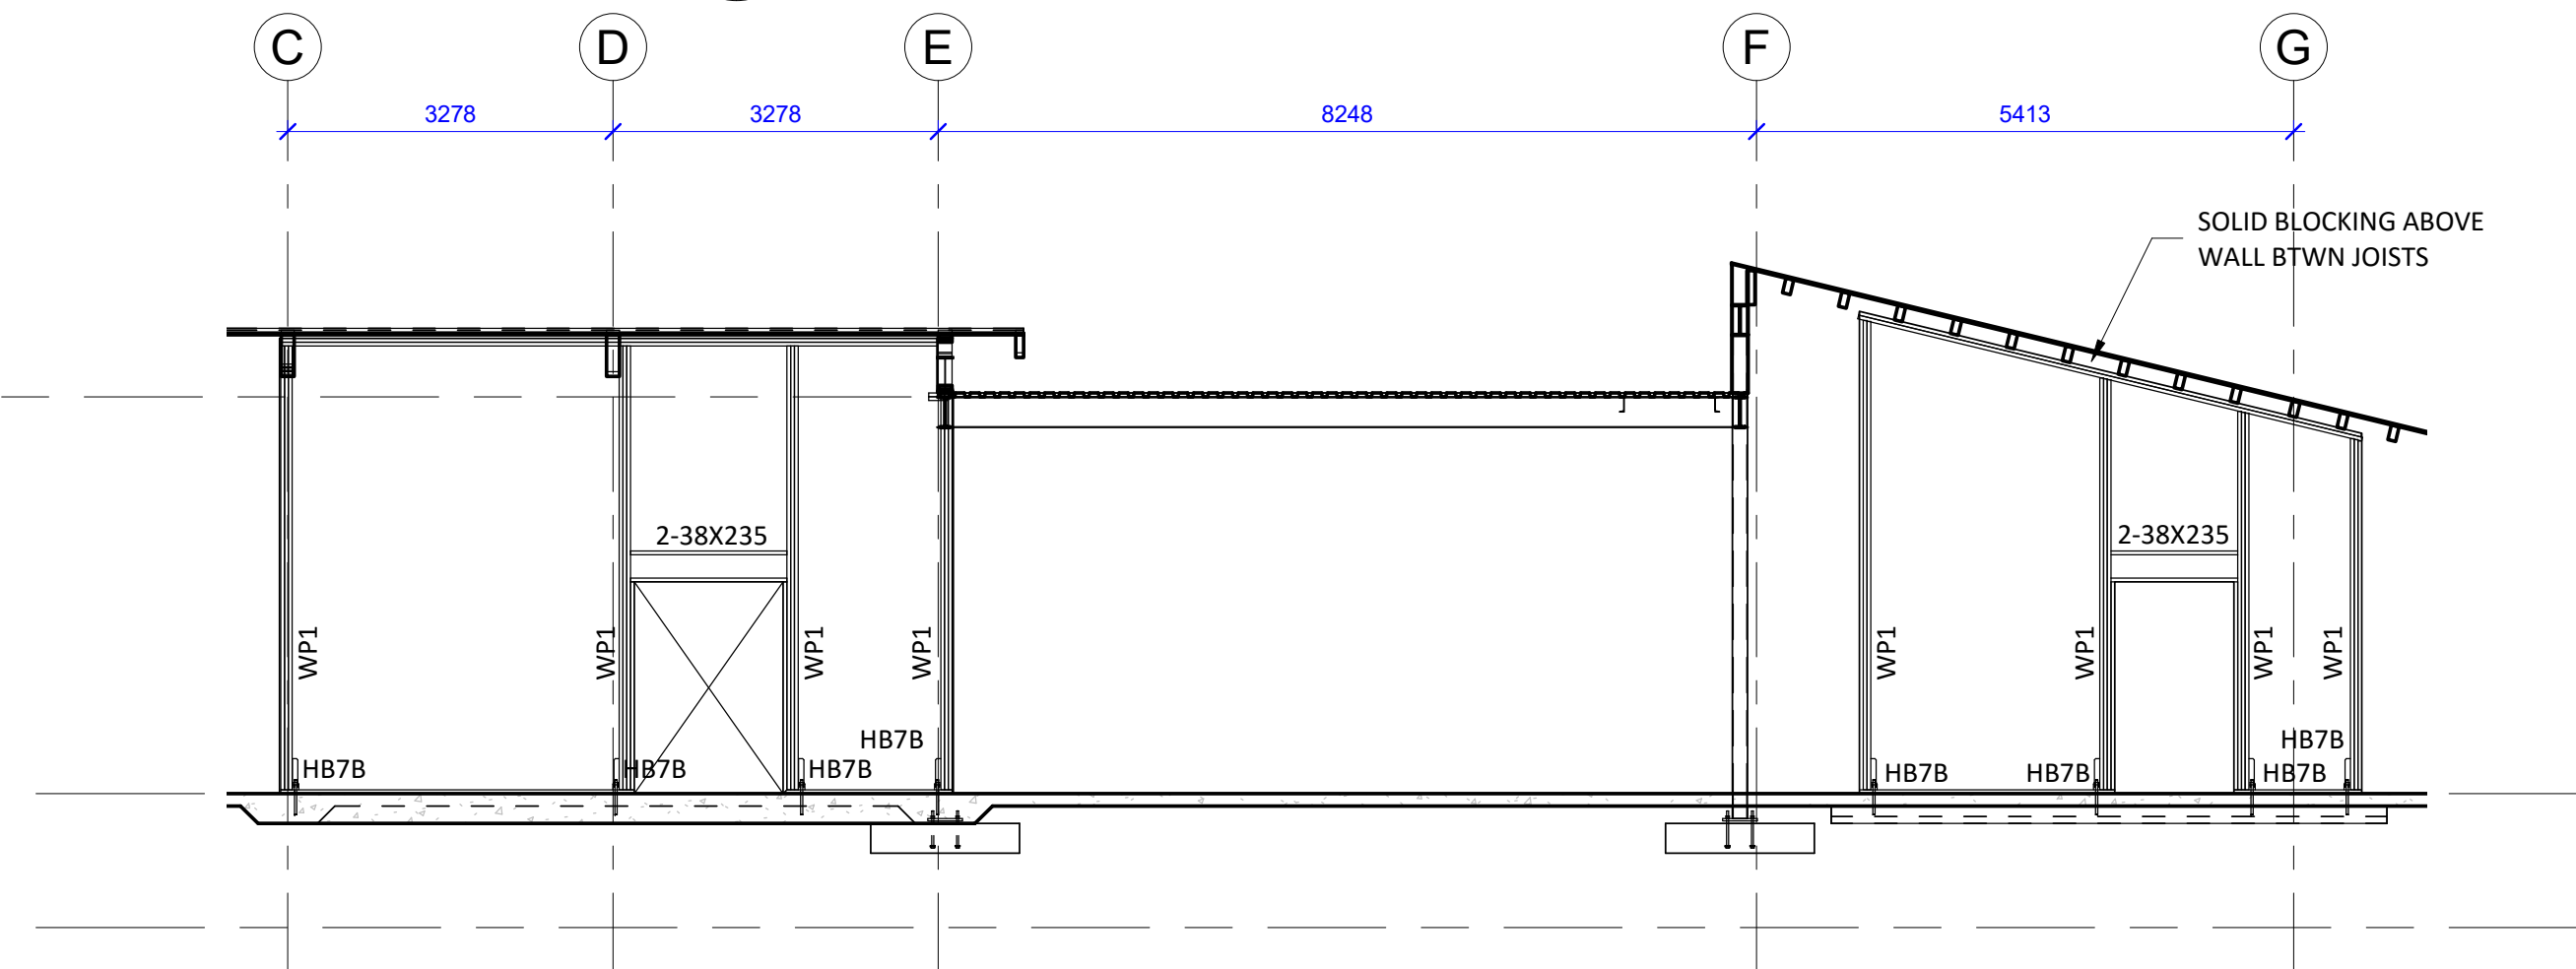

11 ELEVATION GRID 11
 S202 1:75

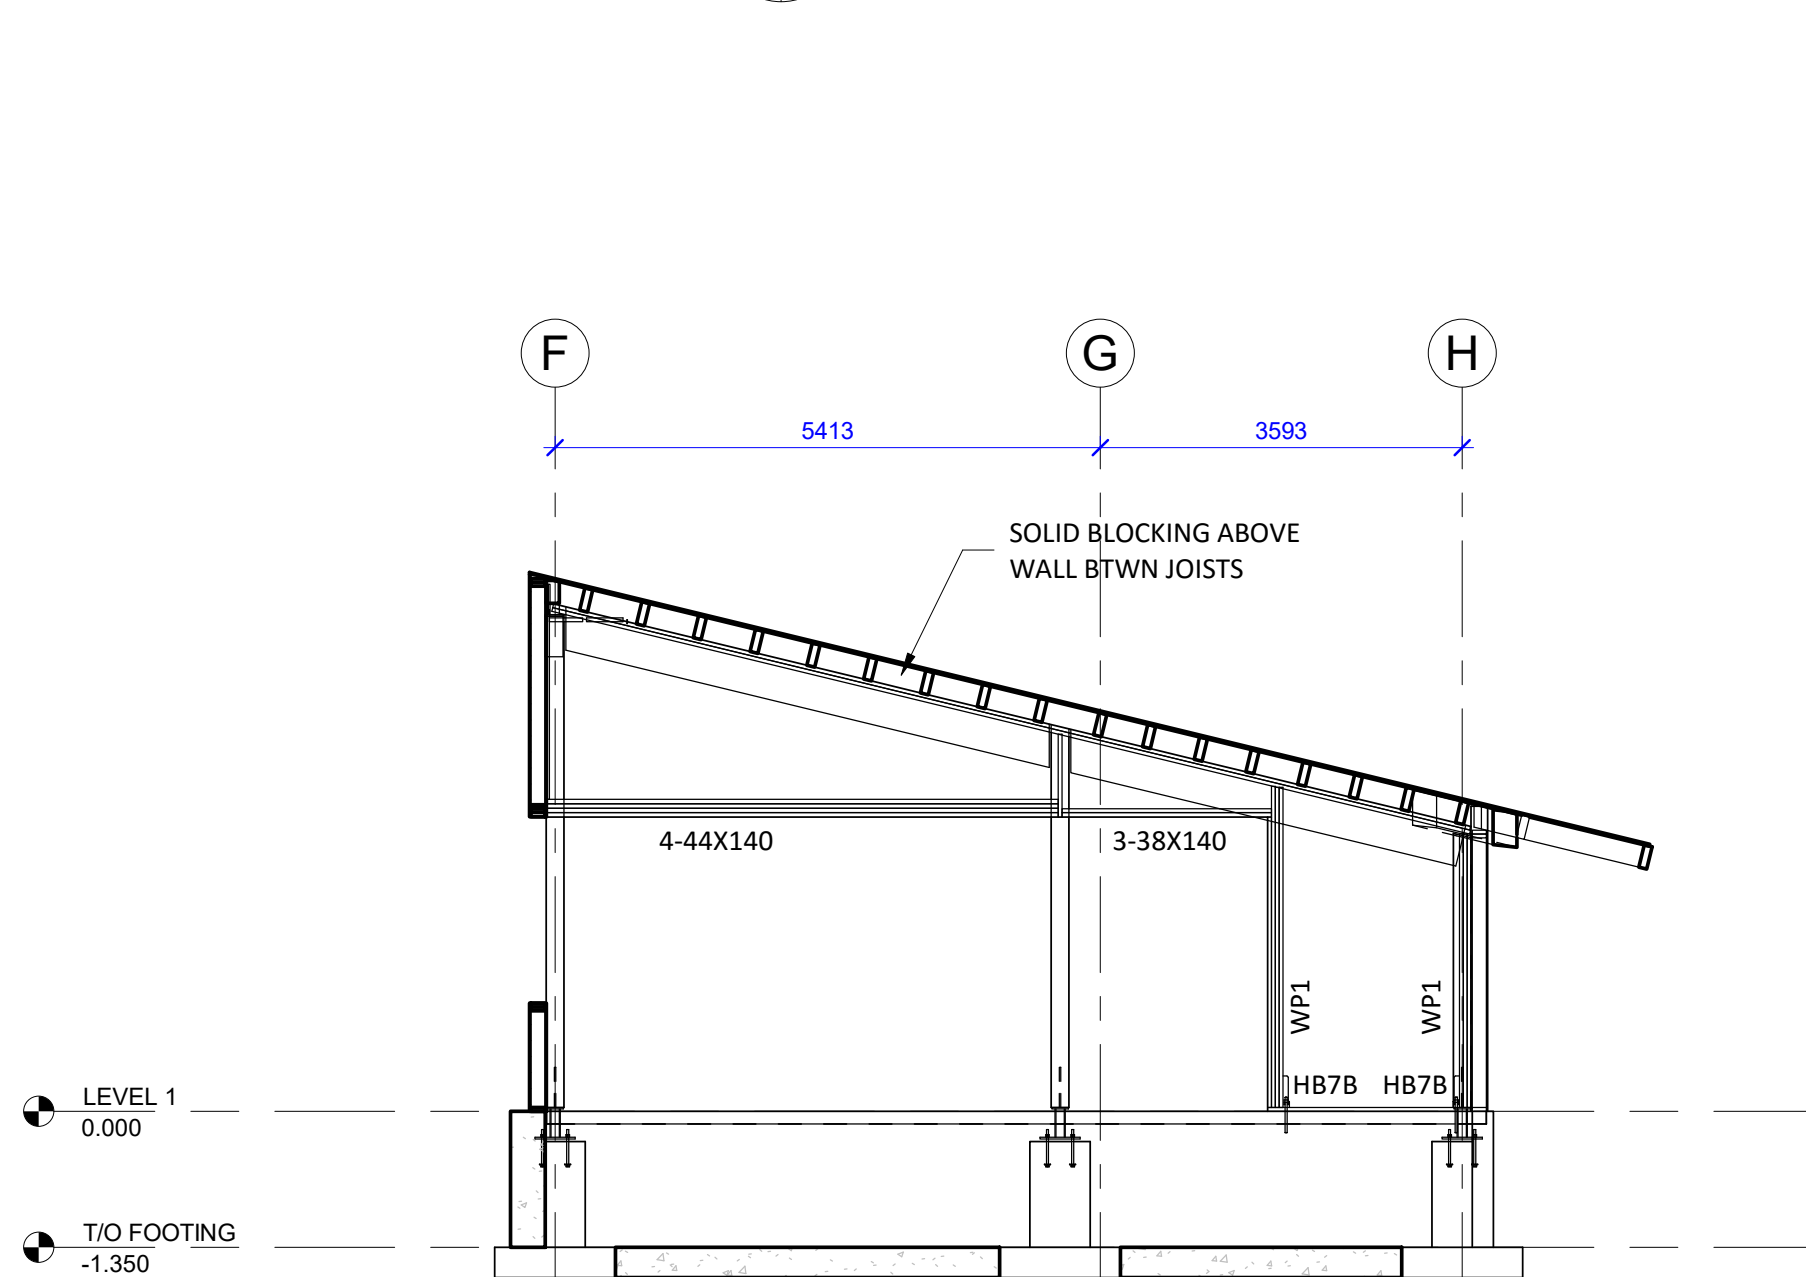

5' ELEVATION GRID 5'
 S101/S202 1:75

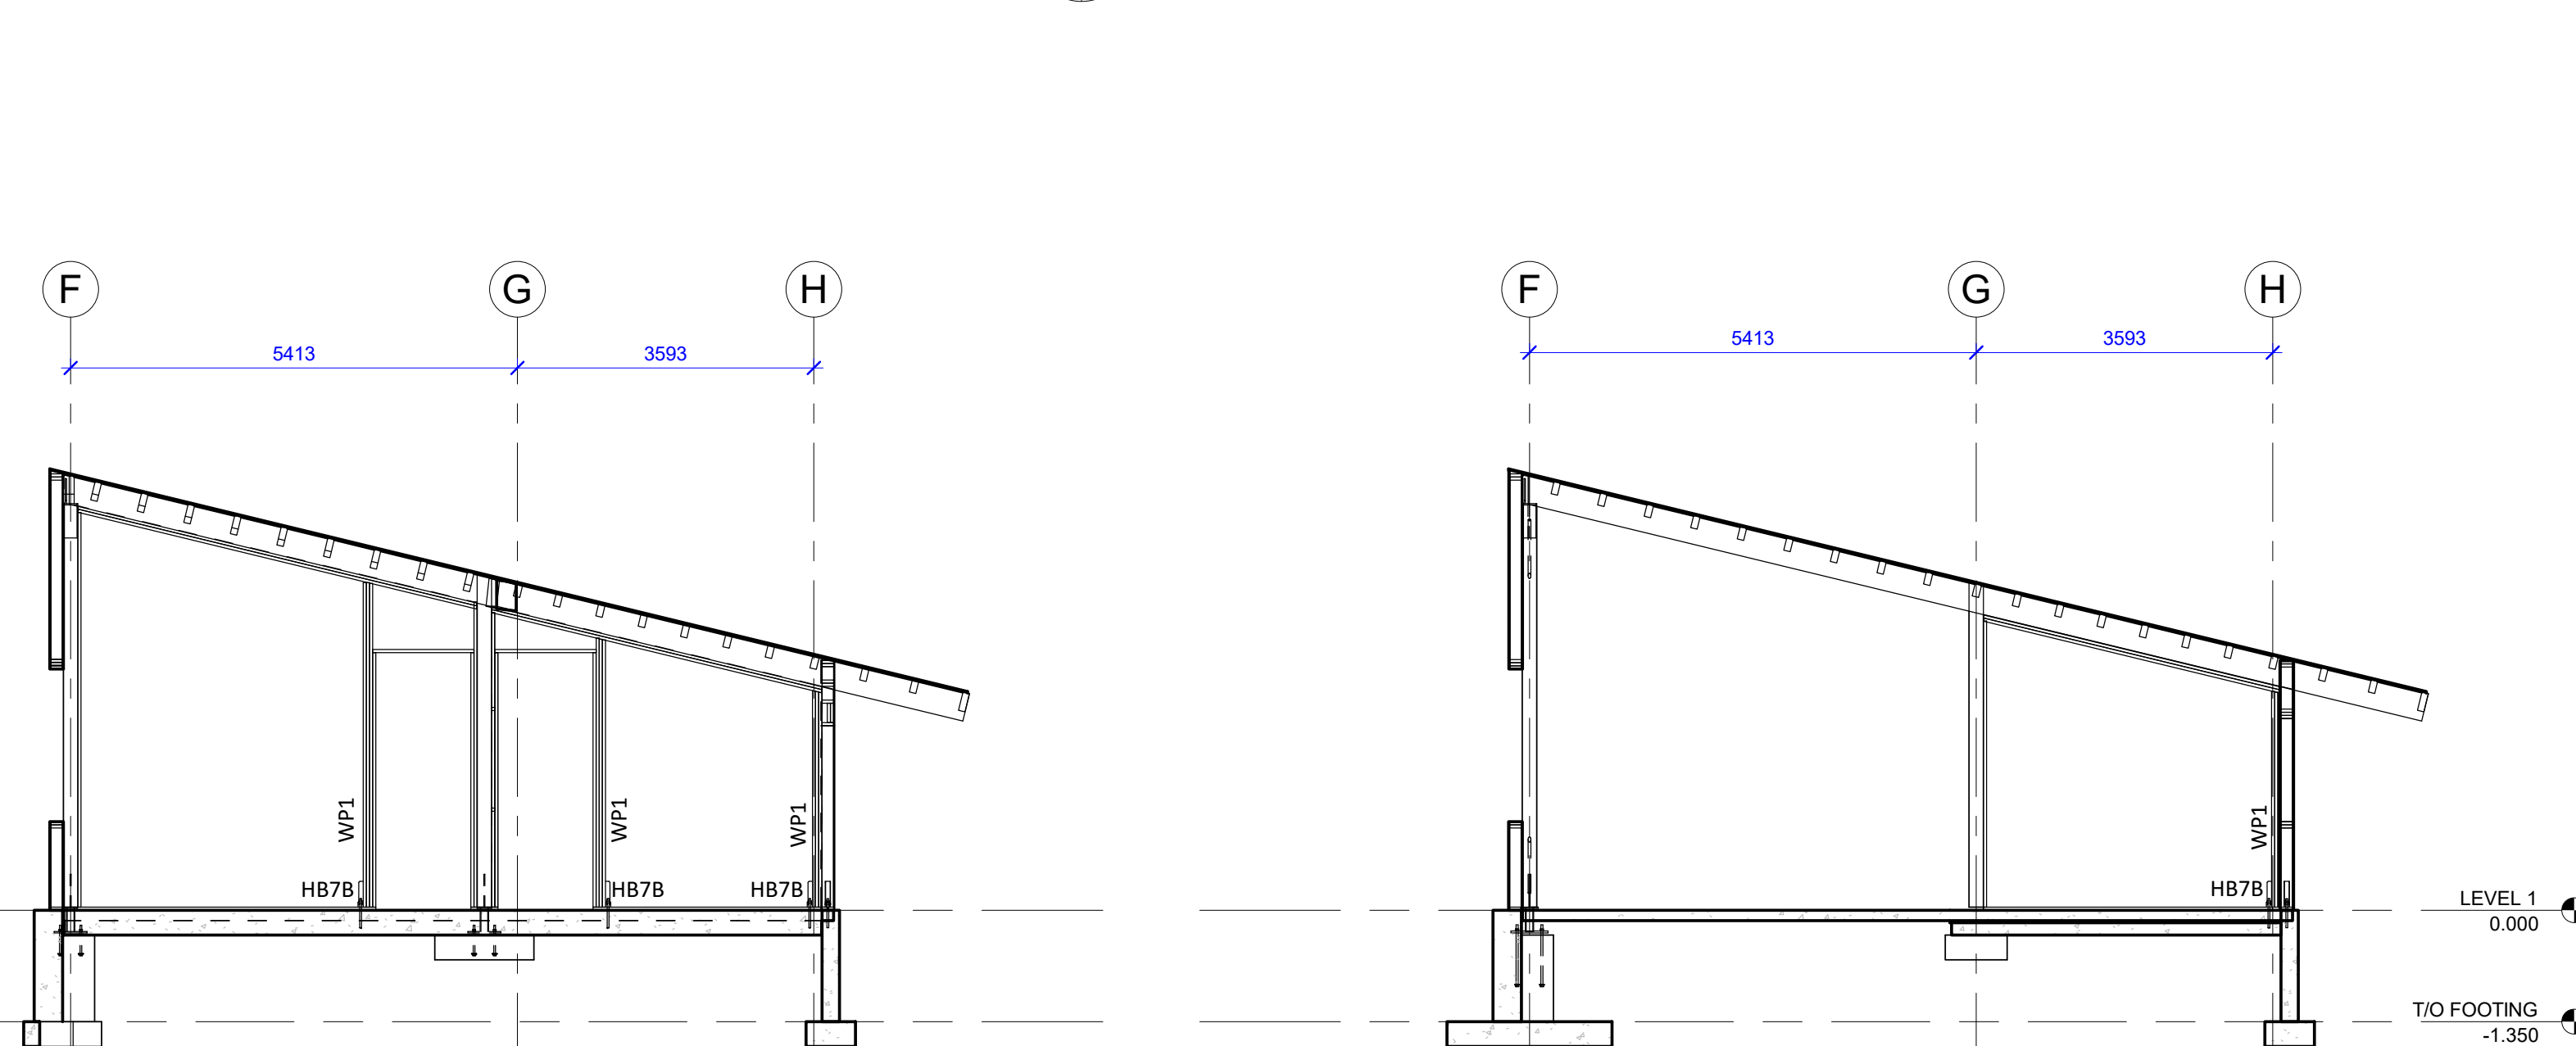

14' ELEVATION GRID 14'
 S202 1:75



13 ELEVATION GRID 13
 S100/S202 1:75



9 ELEVATION GRID 9
 S202 1:75



No.	REVISION	DATE
7	ISSUE FOR TENDER	OCT 11, 2017
6	ISSUE FOR TENDER REVIEW	OCT 06, 2017
5	ISSUE FOR TENDER	AUG 24, 2017
4	ISSUE FOR BUILDING PERMIT	AUG 18, 2017
3	ISSUE FOR COORDINATION	AUG 11, 2018
2	ISSUE FOR PRICING	AUG 09, 2017
1	ISSUE FOR CLIENT REVIEW	JULY 07, 2017

No.	REVISION	DATE

1. THE CONTRACTOR IS RESPONSIBLE FOR CHECKING AND VERIFYING ALL DIMENSIONS. ANY DISCREPANCY SHALL BE REPORTED TO THE ENGINEER RELEVANT TO THE PROJECT.
2. THIS DRAWING IS TO BE READ IN CONJUNCTION WITH ALL MATERIAL RELEVANT TO THE PROJECT.
3. ADDITIONAL INFORMATION MAY BE ISSUED FOR CLARIFICATION TO ASSIST PROPER EXECUTION OF WORK. SUCH DRAWINGS WILL HAVE THE SAME BEARING AND INTENT AS IF THEY WERE INCLUDED WITH THE DRAWINGS IN THE CONTRACT DOCUMENTS.
4. DO NOT SCALE DRAWINGS.

PROJECT
1632 McNAB / BRAESIDE TOWN HALL

ARCHITECT
+VG ARCHITECTS

DRAWING
WALL ELEVATIONS

CUNLIFE
 CUNLIFE & ASSOCIATES
 CONSULTING STRUCTURAL ENGINEERS
 102-1737 WOODWARD DR. OTTAWA ON K2C 0P9
 TEL (613) 728-7242 FAX (613) 728-1461
 Email: cunlife@kunlife.ca

ENGINEERS SEAL
 SCALE
As indicated

OCT 11, 2017
 J.C. CLIFF
 PROJECT No. 17-052
 SHEET No. S202
 REVISION No. 7