



TAL-CO SUPPLEMENTAL INSTRUCTION #67			
UNIVERSAL WASHROOMS - WALL TILE LAYOUT			
Project Name:	RW TOMLINSON - NEW HEAD OFFICE		
Project Location:	100 CitiGate Drive, Ottawa, Ontario		
ARCH. SI #:	ASK 197 & ASK 198	Issued By:	Farah Bano
STRUC. SI #:	N/A	Date Issued:	October 26, 2017
MECH. SI #:	N/A	Revision #:	N/A
ELEC. SI #:	N/A	Revision Date:	N/A

Supplemental Instructions are issued by the Construction Manager to record a clarification or revision to the previously issued Contract Documentation as reflected by the attached information prepared by the identified Professionals.

The Construction Manager shall review the Supplemental Instruction and the attached information and issue to the affected Trade Contractors identifying the following course of action by the Trade Contractor.

Notify TAL-CO within 5 days of receipt, if the attached documents will require a change to Contract Price or Schedule.

TITLE: UNIVERSAL WASHROOMS - WALL TILE LAYOUT

Reference:

Architectural Construction Update 28-Jul-2017

Attachments:



- ASK-197
- ASK-198

Description of the Work:

To provide Wall Tile Layout for the Universal Washrooms.


Reason:

For tile install clarification.

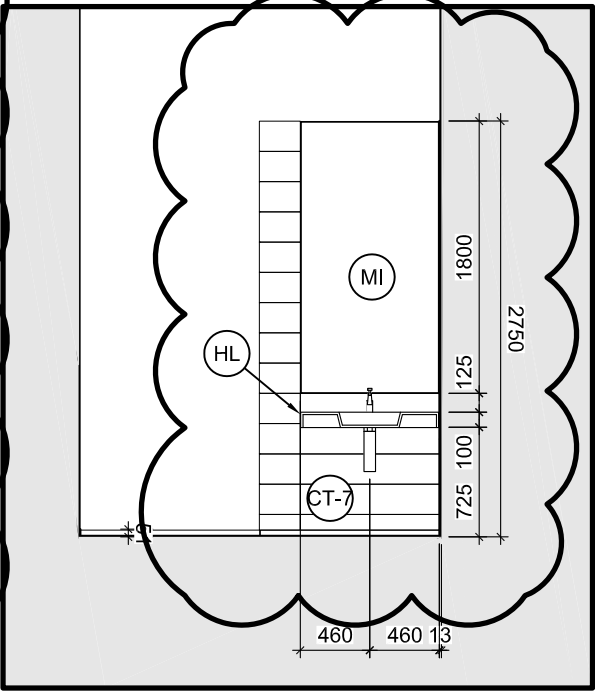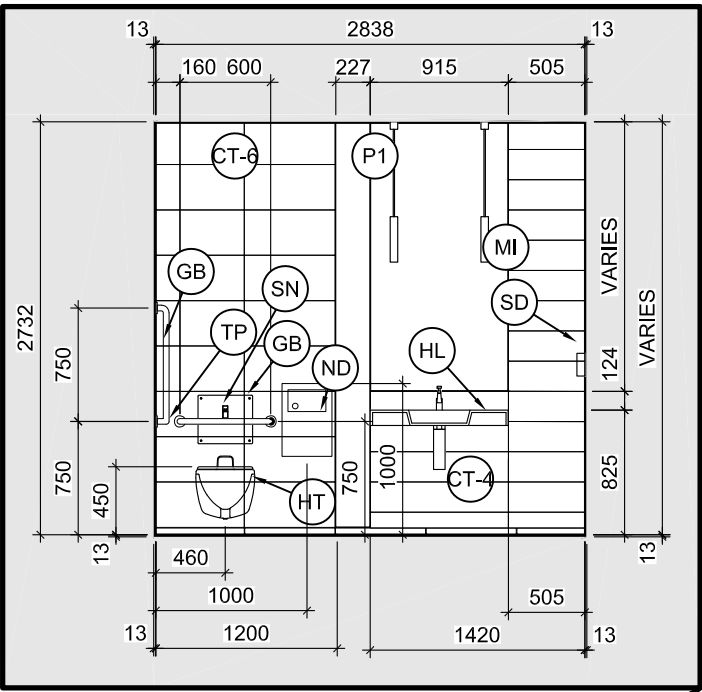


46 ROOM 311 & 411 S. ELEV. SCALE = 1:50
A771

49 ROOM T06 N. EL. SCALE = 1:50
A771

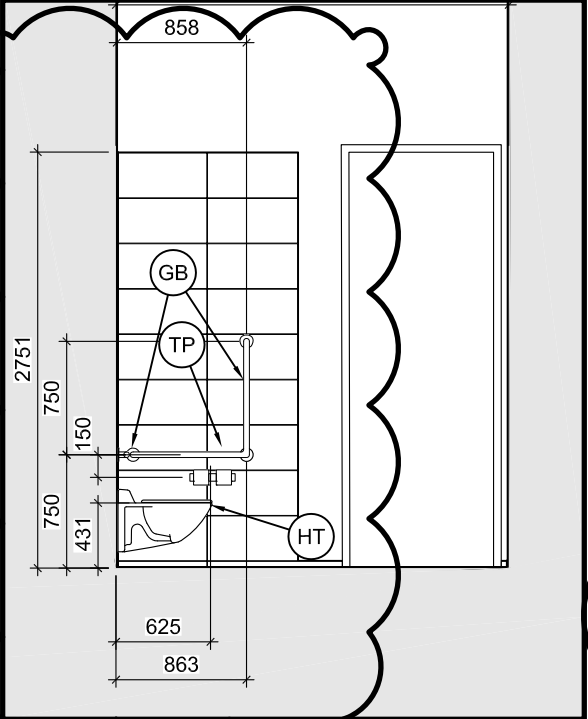

51 ROOM T06 E. ELEV. SCALE = 1:50
A771

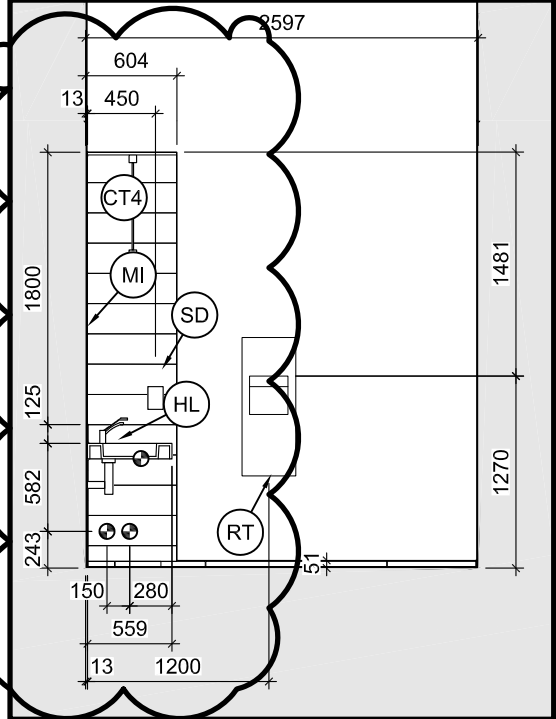

52 ROOM T06 W. ELEV. SCALE = 1:50
A771



THE ANNEX / 450 CECIL ST. OTTAWA ON K1R 6S3
613.567.7888 PHONE / 613.567.7528 FAX
csarchitect.com





PROJECT:
TOMLINSON NEW BUILDING

DRAWING TITLE:
REF. REVISED DETAIL AS INDICATED



DATE: 10/26/2017
SCALE: AS INDICATED
DRAWN BY: JK
JOB No: 574-15
DRAWING No:

ASK-197

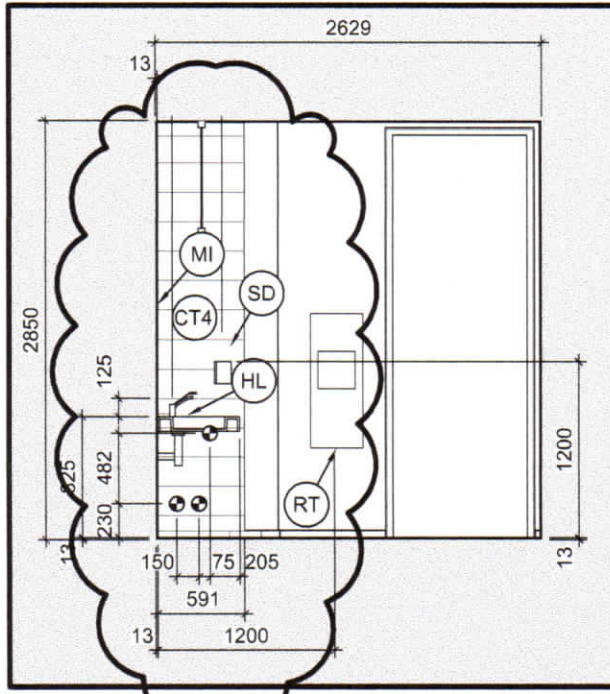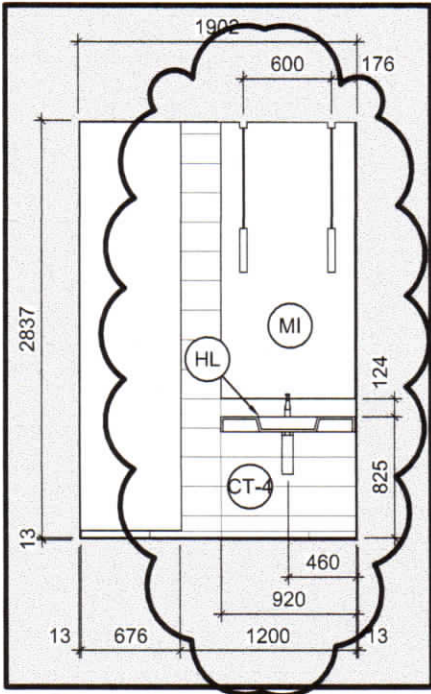

17 R'M 107 S. EL.
A771 SCALE = 1:50

18 R'M 107 WEST ELEV.
A771 SCALE = 1:50

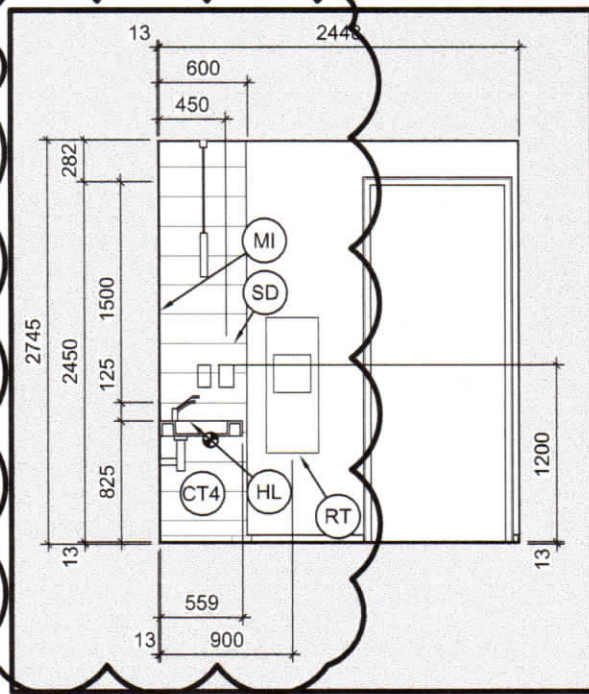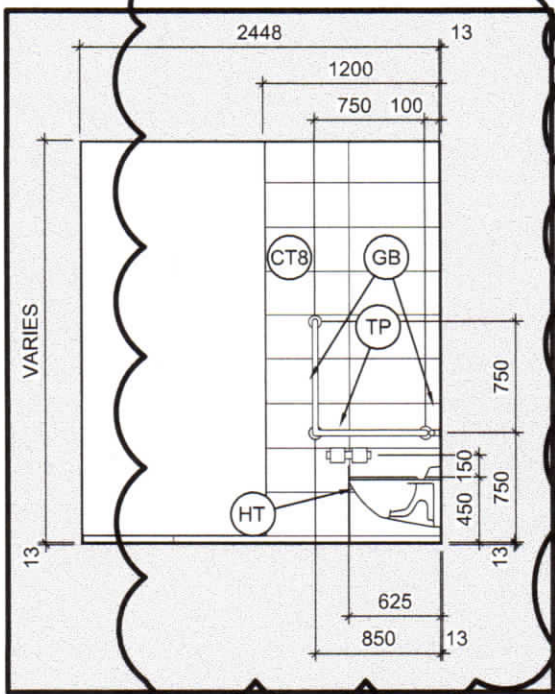

44 R. 311 & 411 E. EL.
A771 SCALE = 1:50

45 R'm 311 & 411 W. EL.
A771 SCALE = 1:50



THE ANNEX/4600 LESLIE ST. OTTAWA ON K1R 6S5
613.567.7888 PHONE / 613.567.7528 FAX
csarchitect.com



PROJECT:
TOMLINSON NEW BUILDING

DRAWING TITLE:
REF. REVISED DETAIL AS INDICATED

DATE: 10/26/2017
SCALE: AS INDICATED
DRAWN BY: JK
JOB No: 574-15
DRAWING No: ASK-198