



Revision Schedule		
No.	Date	Particular
1	2017.10.11	ISSUE FOR BUILDING PERMIT & TENDER
2	2017.08.22	ISSUE FOR CLIENT REVIEW
3	2017.10.06	ISSUE FOR CLIENT REVIEW
4	2017.10.12	ISSUE FOR TENDER
5	2017.10.23	ISSUE FOR ADDENDUM #1
6	2017.10.23	ISSUE FOR ADDENDUM #3

All dimensions and measurements must be checked and verified by the General Contractor. Reproduction of drawings and related documents in whole or in part is forbidden without written permission of The Ventin Group.

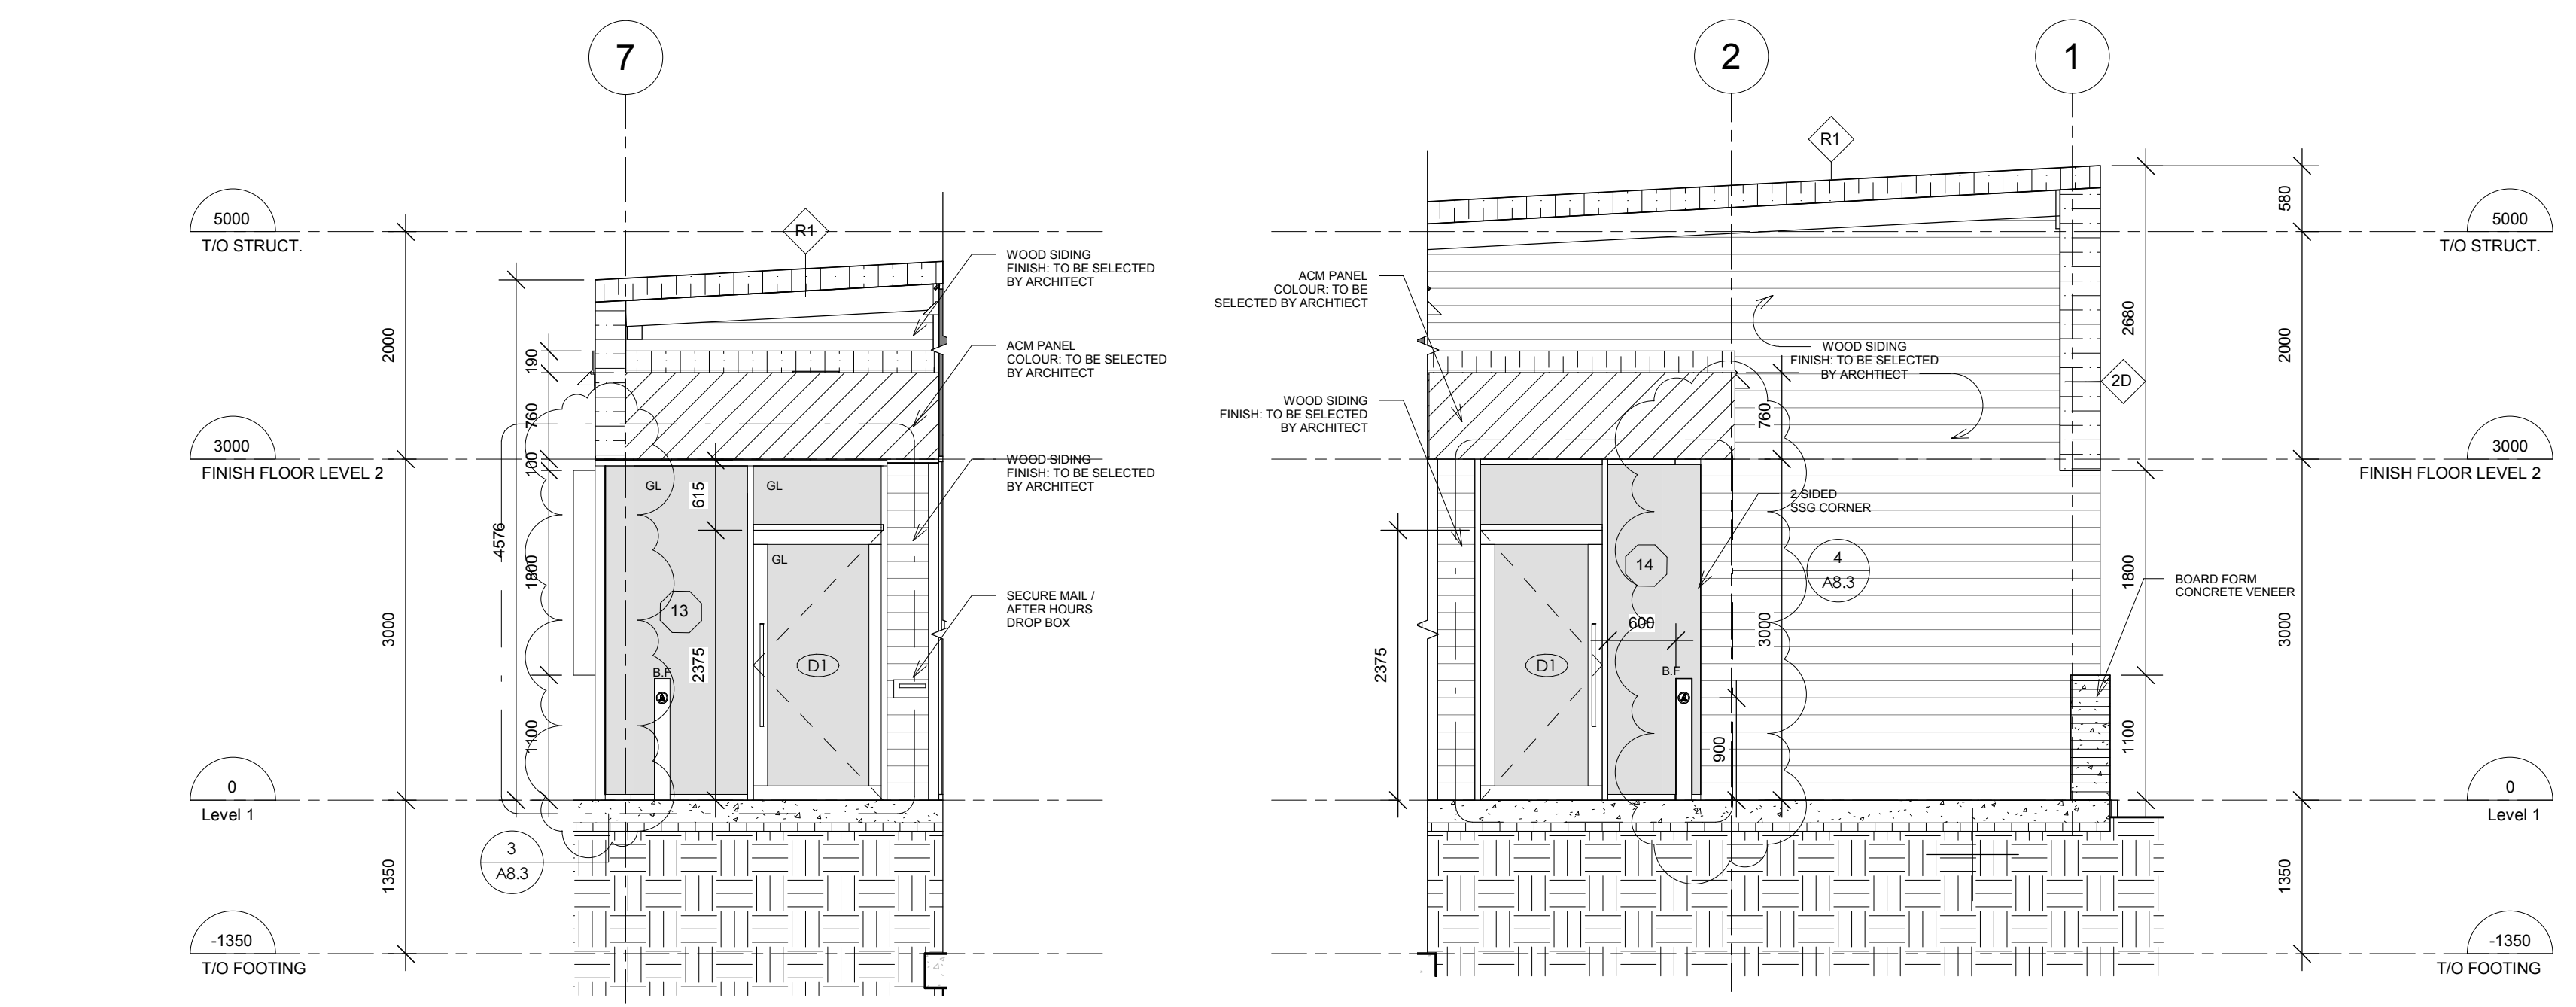

1 WEST VESTIBULE 1
A3.4
1:50


2 WEST VESTIBULE 2
A3.4
1:50

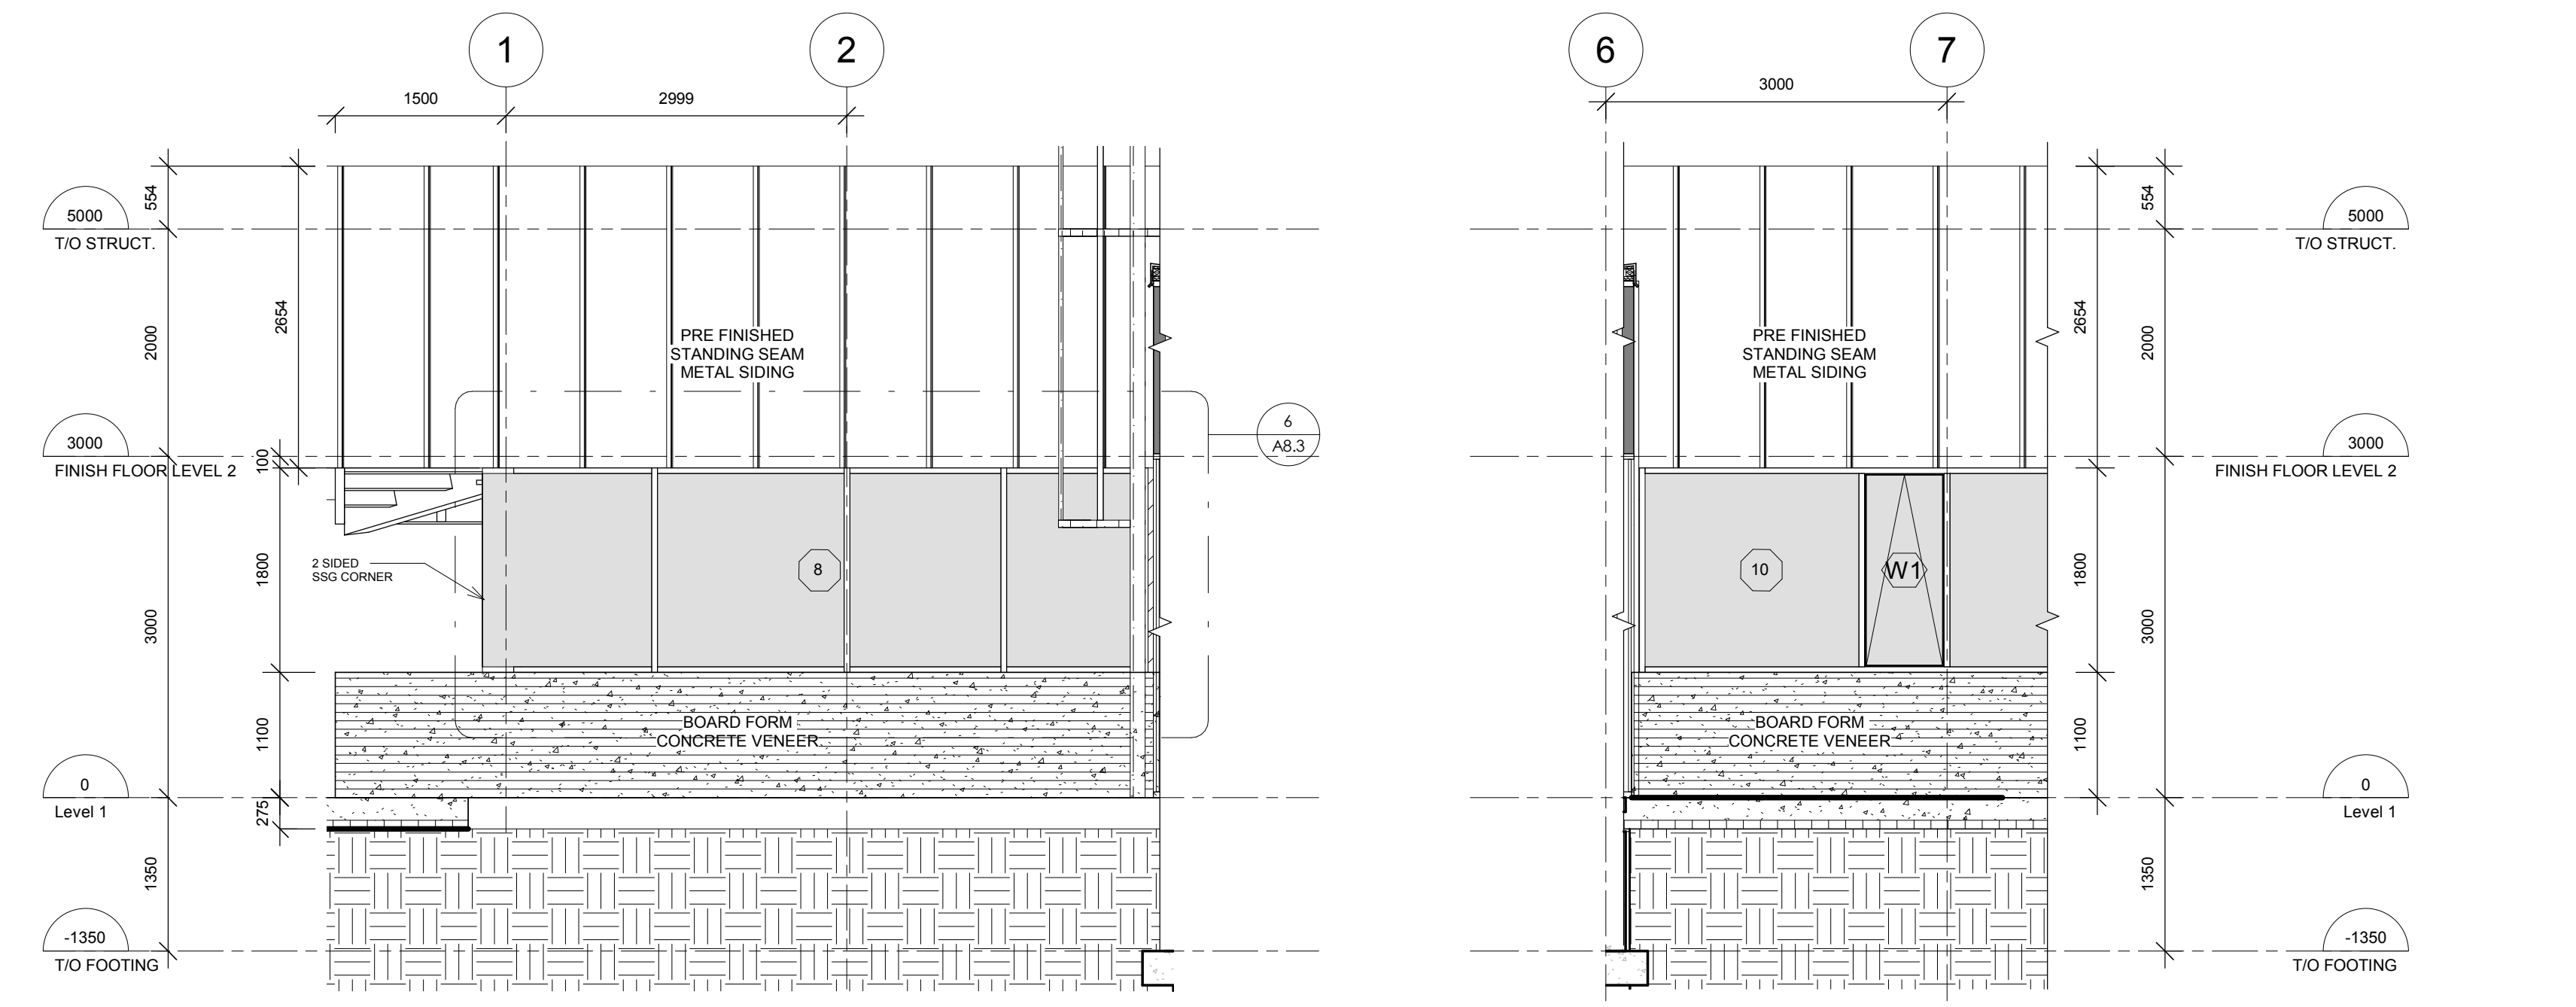

4 EAST INTERIOR 1
A3.4
1:50

3 EAST INTERIOR 2
A3.4
1:50

- | | |
|---|---|
| <p>EXT. ELEVATION LEGEND</p> <ul style="list-style-type: none"> ELEVATION REFERENCE DETAIL REFERENCE WALL SECTION REFERENCE BUILDING SECTION REFERENCE DATUM GRID LINE DOOR TYPE
ICORD. W/ DOOR SCA. (3)
A/F/F LEVEL (ABOVE FINISHED FLOOR) WINDOW # WINDOW # & FROSTED VINYL FILM
(W/ VINYL FILM APPLICATION ON #4 SURFACE) FILM EXTENSION SCREEN # | <p>GENERAL NOTES</p> <ul style="list-style-type: none"> • COLOUR OF DURANAR PAINT FOR OPERATORS, GLAZING STOPS TO BE SELECTED BY ARCHITECT FROM MANUF. FULL RANGE INCLUDING CUSTOM. • ALL GLAZING LOWER THAN 1000mm TO BE DESIGNED TO WITHSTAND THE LOADING ON GUARDS AS PER CBC 58-13, WHERE THE DIFFERENCE IN ELEV. BETWEEN THE ADJACENT GROUND OR FLOOR LEVEL IS MORE THAN 600mm TYP. COORD. W/ GLASS & GLAZING SHOP SECTION. • SHOP DWG.'S TO BE IN DIMENSION UNITS AS ILLUSTRATED ON THIS DWG. OR THEY WILL BE REJECTED (IMPERIAL & METRIC BOTH SHOWN IS ACCEPTABLE). |
| <p>GENERAL NOTES</p> <ul style="list-style-type: none"> PERSONAL ADDRESS SYSTEM PUSH BUTTON FOR POWER DOOR OPERATOR
(925mm TO CENTER OF BUTTON A/F/F TYP.) SWANSE CONNECTION FIRE FIGHTER'S CONNECTION
(800mm A/F GRADE) HOSE BB MECHANICAL LOUVER(S)
TO BE PFD / A/F/F/ O.D. / COLOUR SCUPPER DRAIN LOCATION
SCUPPER BRANS ARE LOCATED IN THE GENERAL LOCATION ON THE ROOF PLAN ICORD. W/ A/F # ICORD. W/ A/F # (MAX. DISTANCE 7.3 - 9m (25 - 30Ft)) SUBMIT SHOP DWG.'S CONTROL JOINT LOCATION
ICORD. W/ A/F # & ELEVATIONS FOR TYP. DETAIL ICORD. W/ MASONRY MODULES
(MAX. DISTANCE 2.0m (6Ft 6IN)) SUBMIT SHOP DWG.'S COMPARTMENTALIZATION OF CAVITY JOINT LOCATION
ICORD. W/ A/F # FOR TYP. DETAIL OF JOINTS ICORD. W/ MASONRY MODULES
(MAX. DISTANCE 2.0m (6Ft 6IN)) SUBMIT SHOP DWG.'S BRCK TYPE BRCK TYPE CAPLESS MILLIONS CAP MILLION | <p>HATCH IDENTIFICATION MARKER LEGEND</p> <ul style="list-style-type: none"> VISION GLAZING (DOUBLE INSUL UNIT) VISION GLAZING (DOUBLE INSUL UNIT) RANGE INCLUDING CUSTOM (W/ VINYL FILM APPLICATION ON #4 SURFACE) VISION GLAZING (SINGLE PANE) (W/ VINYL FILM APPLICATION ON #2 SURFACE) SPANDELL GLAZING W/ INSUL. METAL BACKPAN (COLOUR TO BE SELECTED BY ARCHITECT) PRE-FINISHED HCRG WOOD SIDING (COLOUR TO BE SELECTED BY ARCHITECT) BOARD FORMED CONCRETE VENEER (COLOUR / VENEER TO BE SELECTED BY ARCHITECT) PRE-FINISHED ALUM. SOLID/COMPOSITE PANEL (COLOUR / VENEER TO BE SELECTED BY ARCHITECT) PRE-FINISHED METAL FLASHING PRE-FINISHED VERT. STANDING SEAM METAL SIDING / ROOFING (COLOUR: BLACK - TO BE SELECTED BY ARCHITECT) |

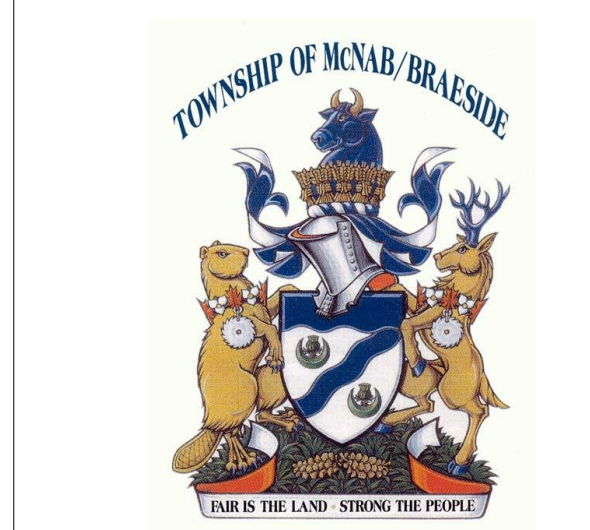

Client:
Township of McNab Braeside

Project:
21688
McNab / Braeside Municipal Building
2473 RUSSETT DRIVE, ARNPRIOR,
ONTARIO K7S 3G8

+VGG ARCHITECTS
THE VENTIN GROUP LTD

A3.4