



1 SECTION DETAIL
A4.2A
0 100 200 300mm

1A METAL SUPPORT FASCIA DETAIL
A4.2A
0 50 100 200mm

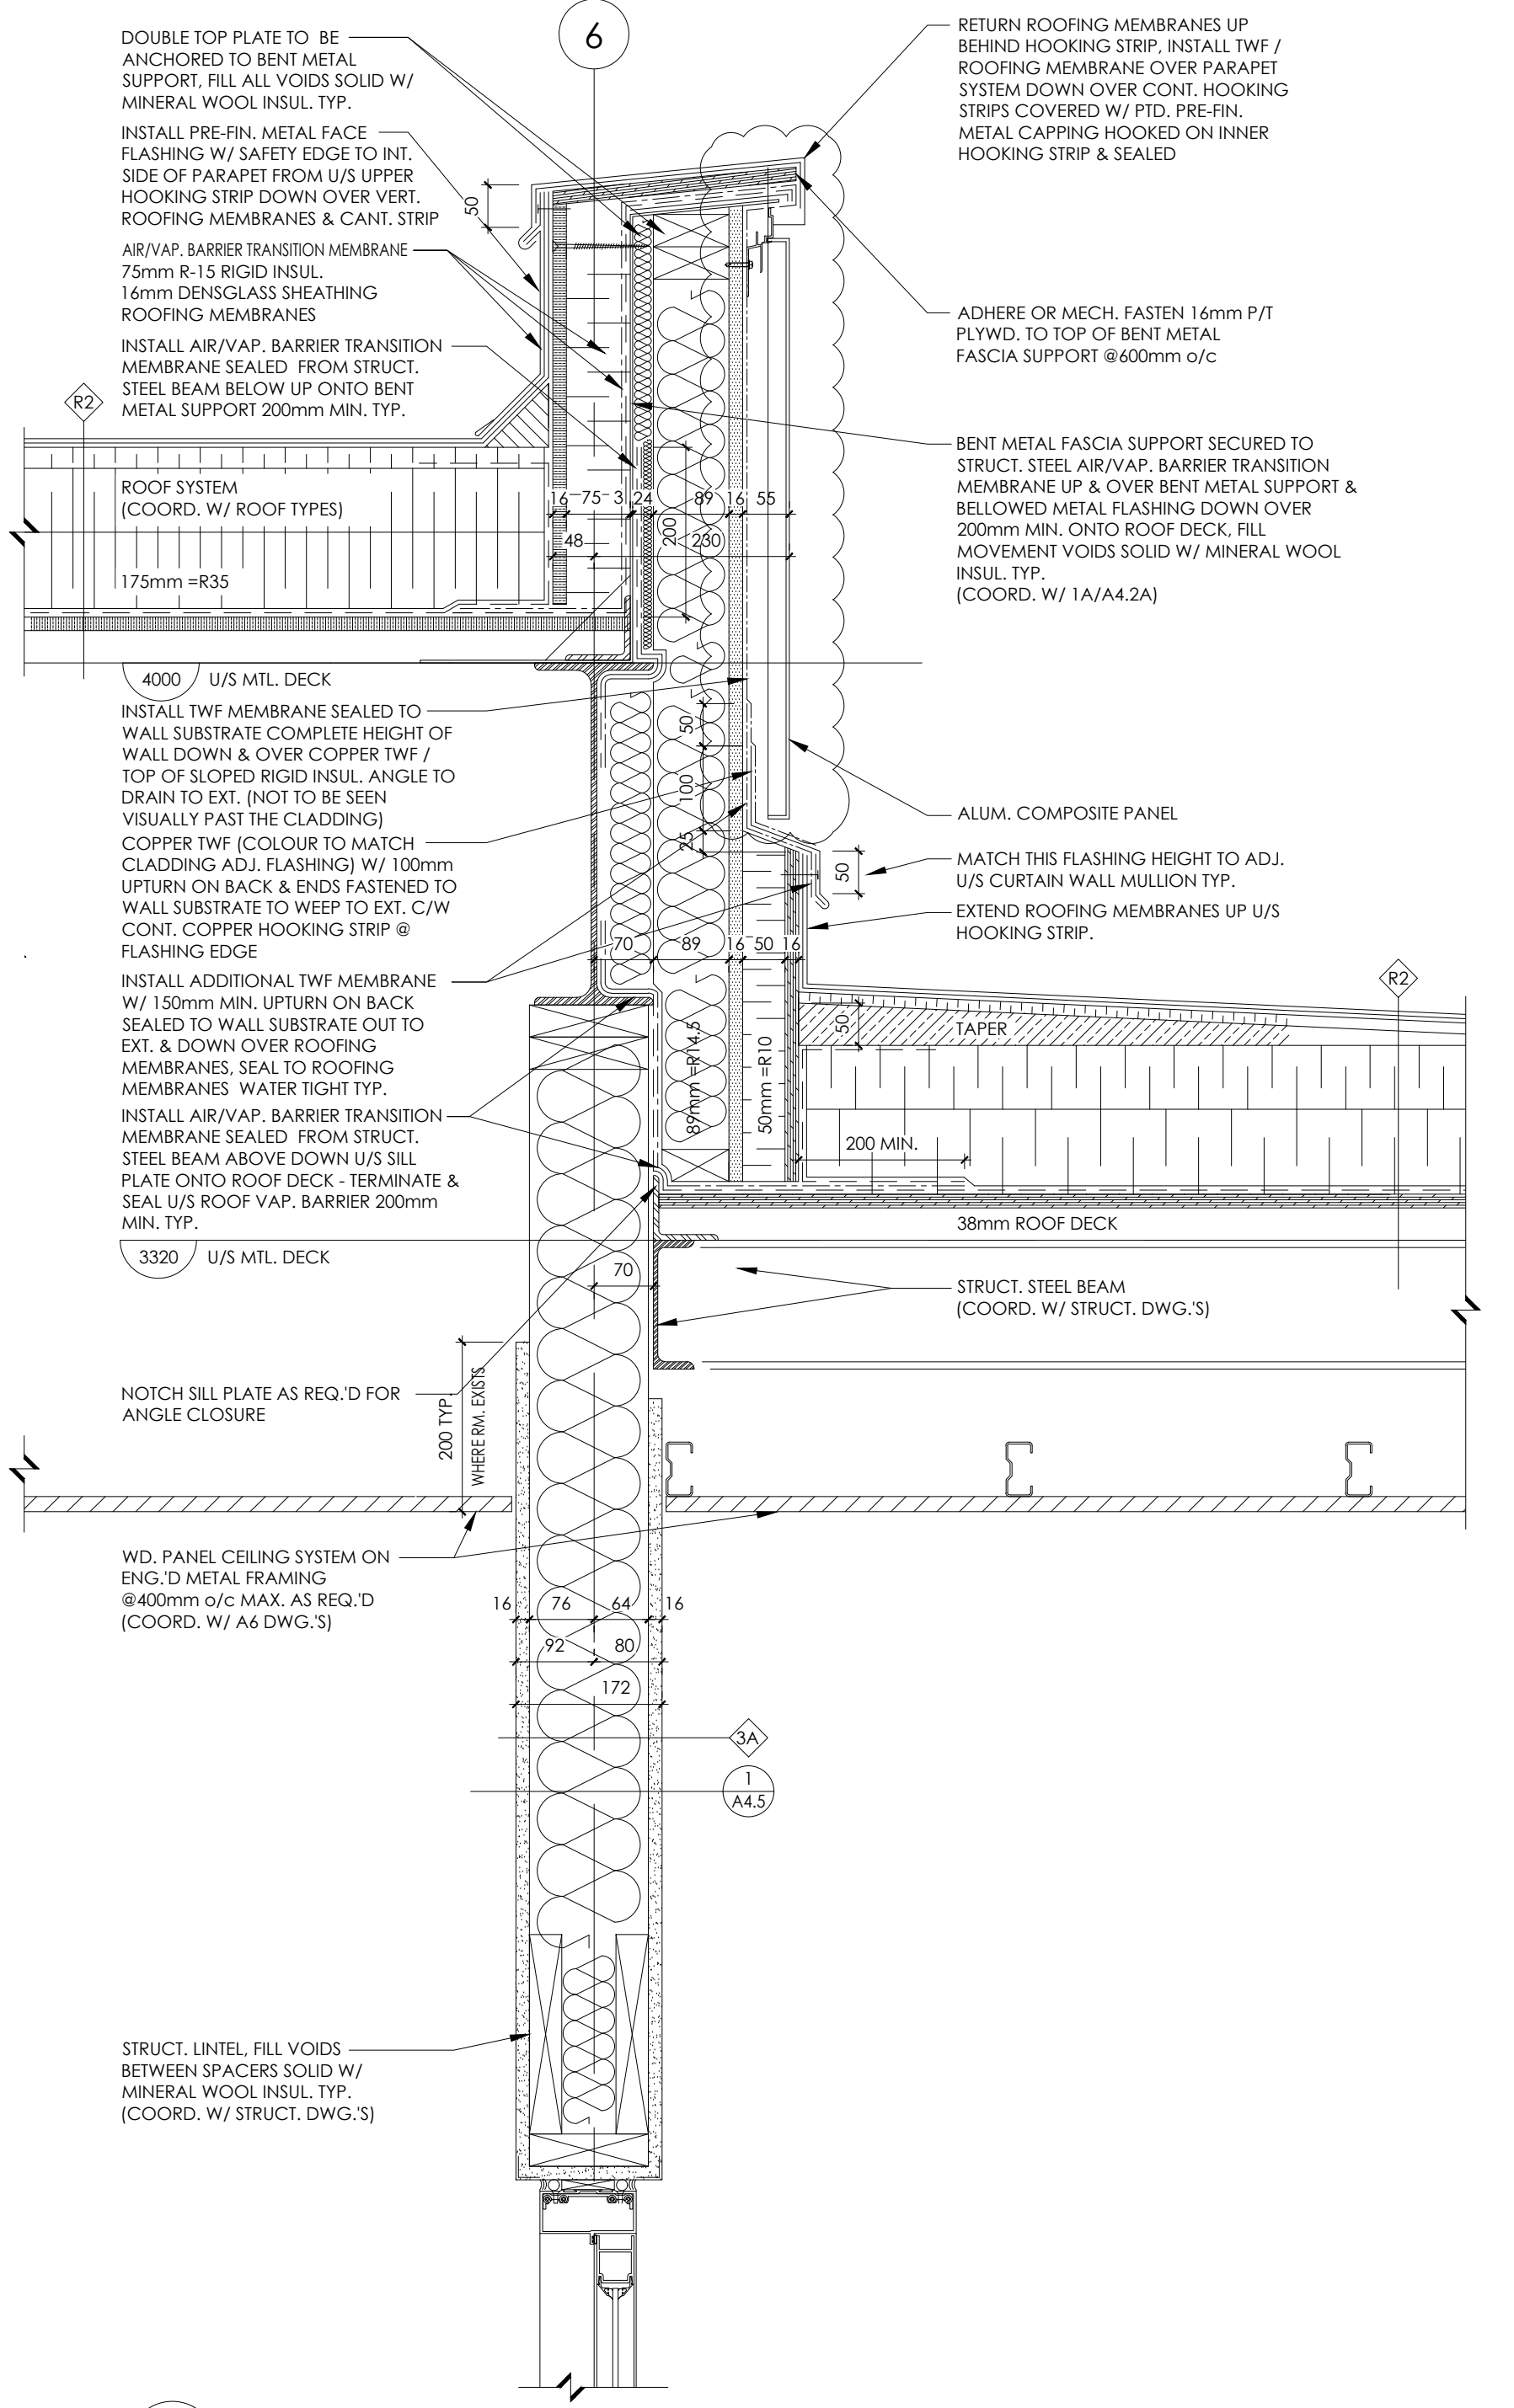


3 SECTION DETAIL
A4.2A
0 100 200 300mm


4 SECTION DETAIL
A4.2A
0 100 200 300mm

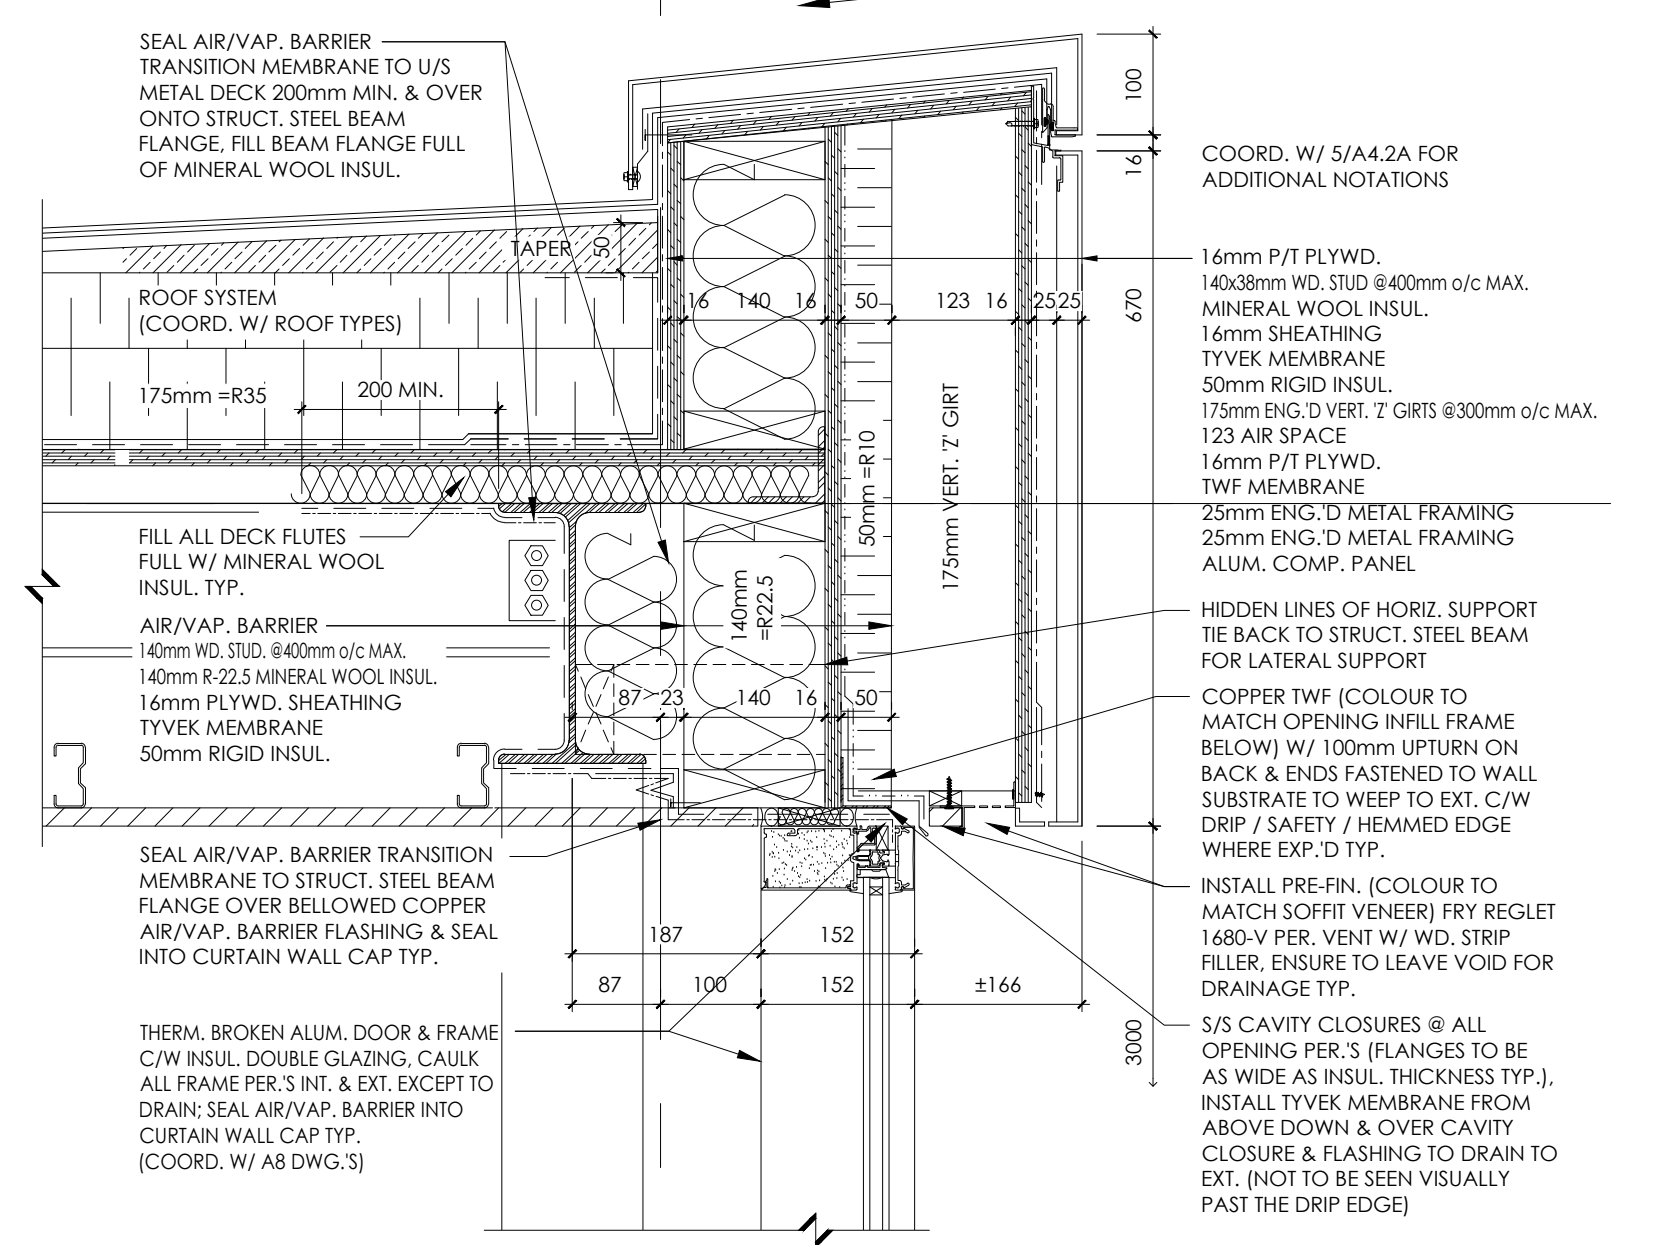

5 SECTION DETAIL
A4.2A
0 100 200 300mm

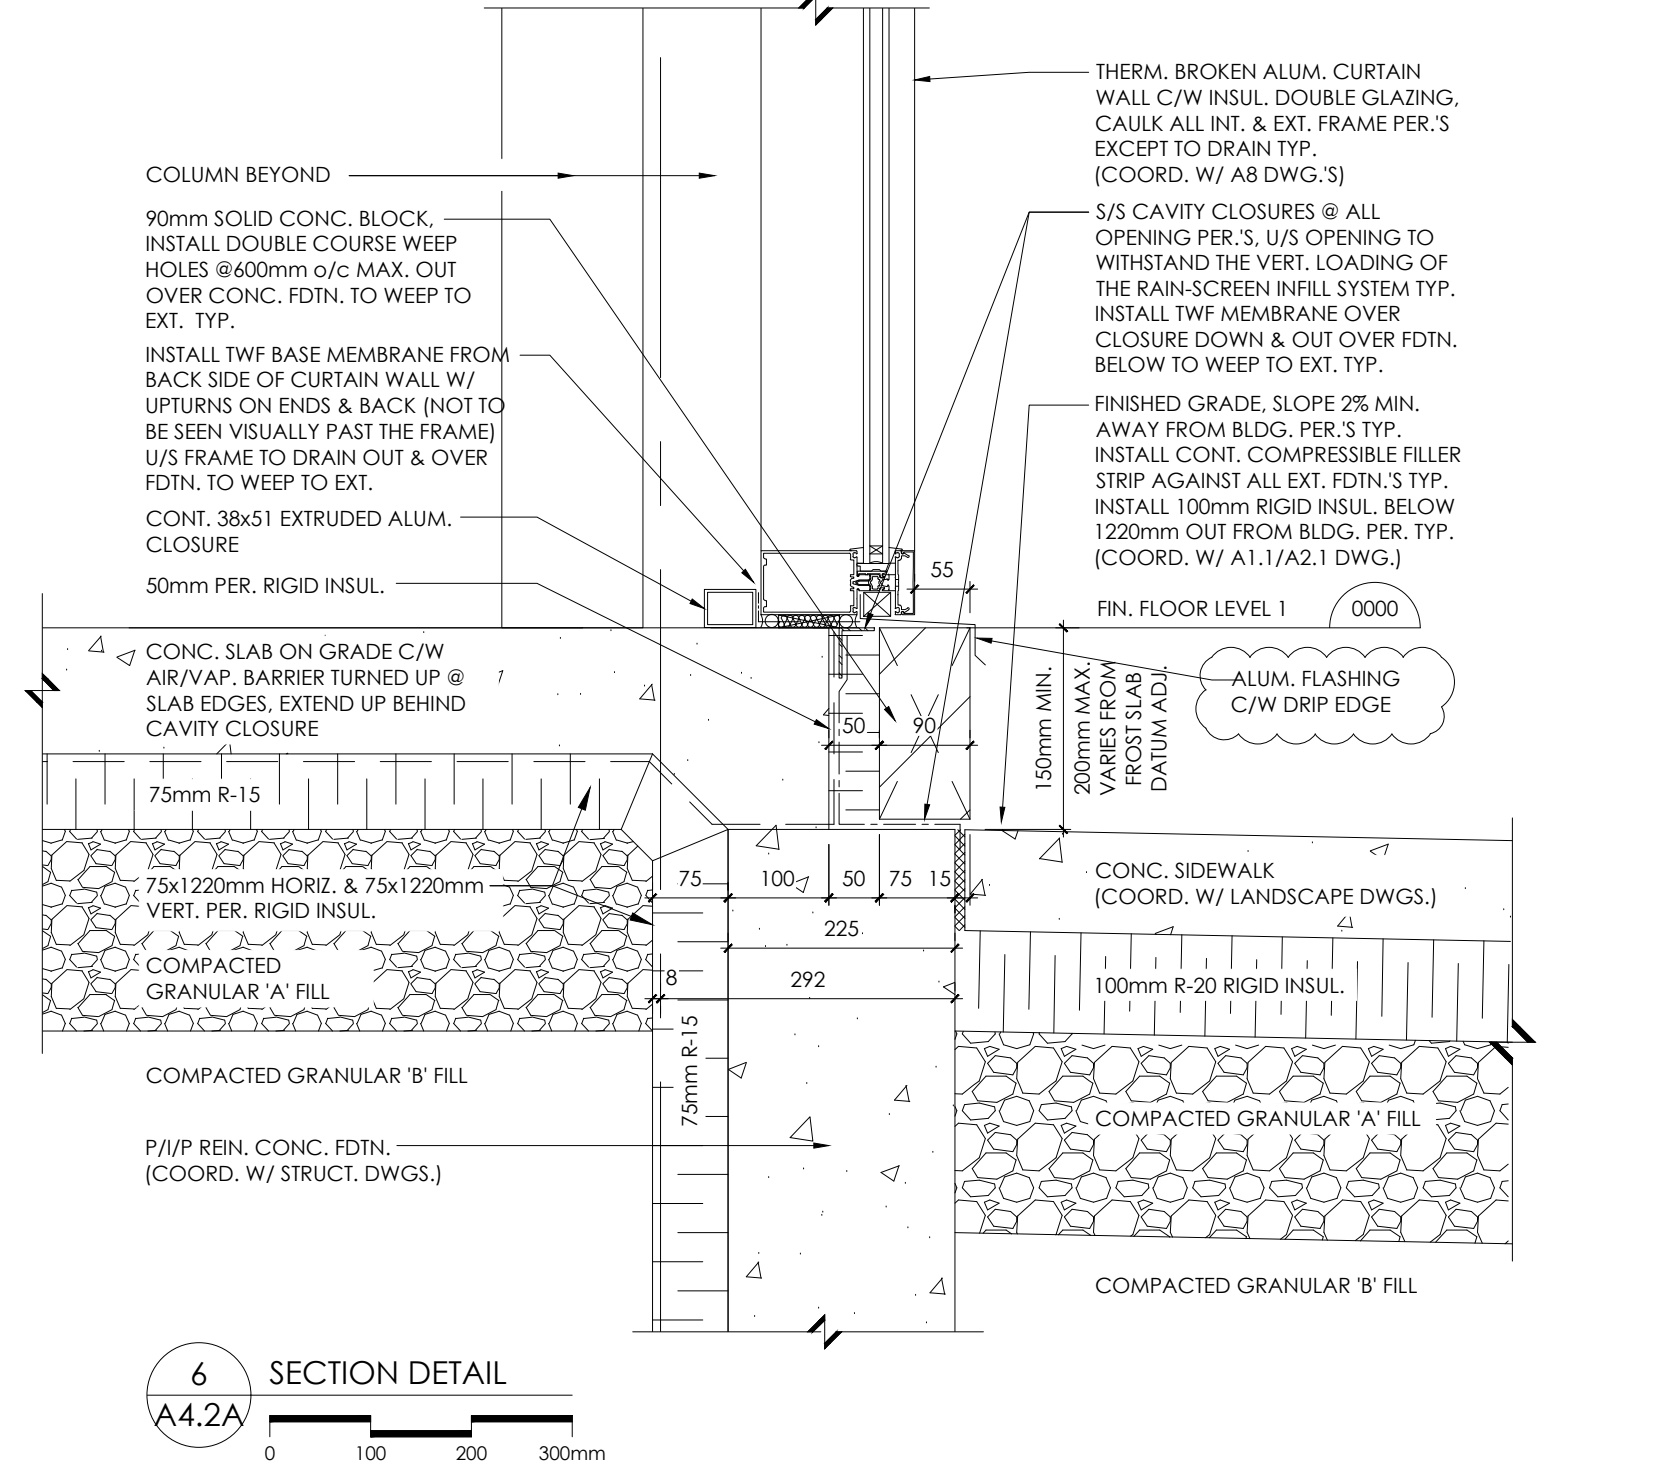

6 SECTION DETAIL
A4.2A
0 100 200 300mm

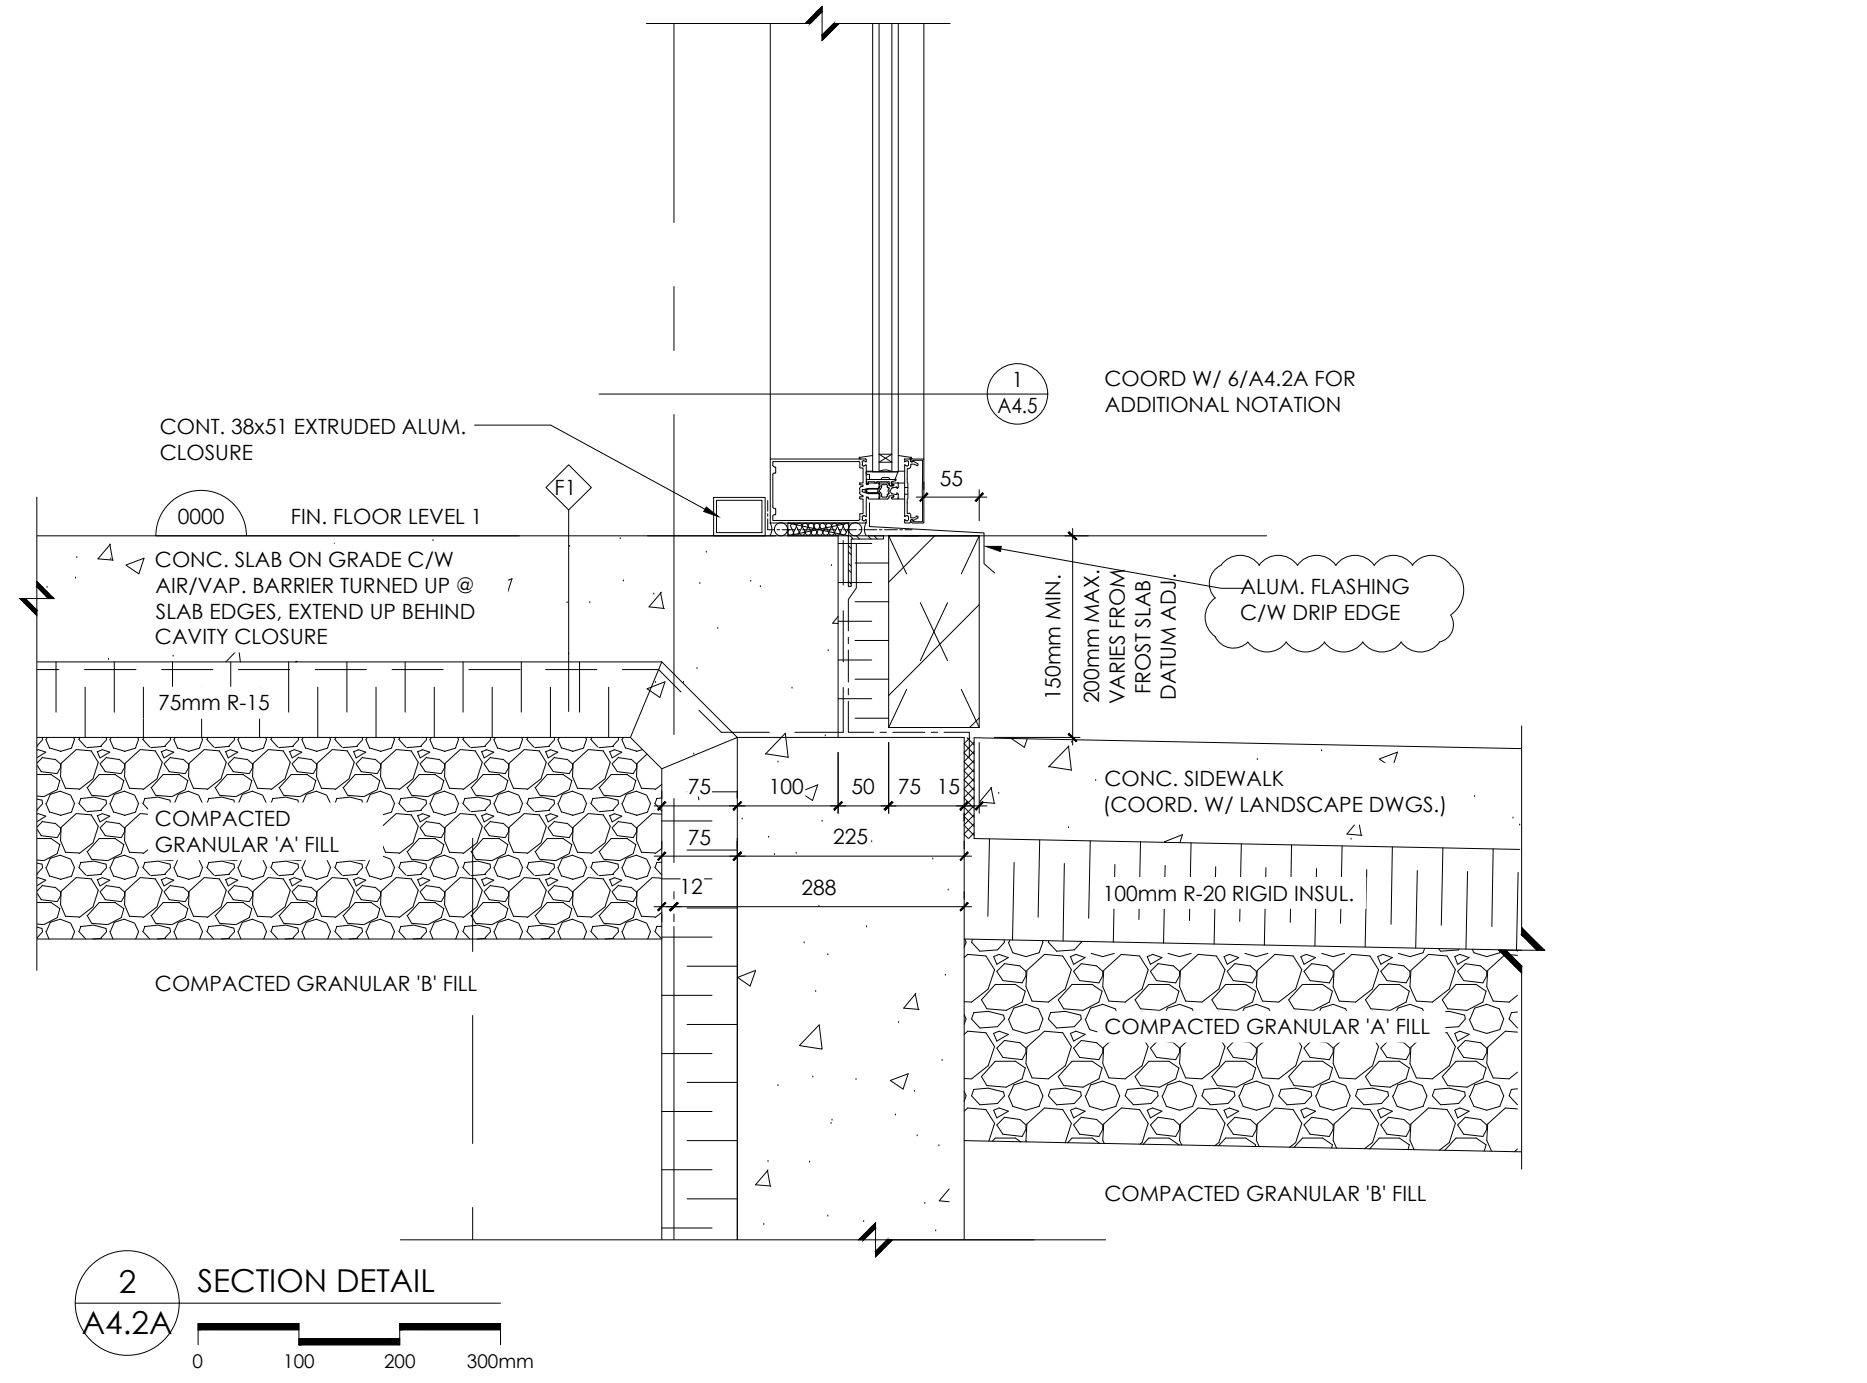

2 SECTION DETAIL
A4.2A
0 100 200 300mm

NO.	DATE	PARTICULAR
1	2017.08.21	ISSUED FOR BUILDING PERMIT & TENDER
2	2017.08.22	ISSUED FOR CLIENT REVIEW
3	2017.10.06	ISSUED FOR CLIENT REVIEW
4	2017.10.12	ISSUED FOR TENDER

NOTES:

COORD. W/ S/A4.2A FOR ADDITIONAL NOTATIONS

16mm P/T PLYWD.
140x38mm WD. STUD @ 400mm o/c MAX.
MINERAL WOOL INSUL.
16mm SHEATHING TYVEK MEMBRANE
50mm RIGID INSUL.
175mm ENG. D VERT. T. CRTS @ 300mm o/c MAX.
123 AIR SPACE
16mm P/T PLYWD.
TWF MEMBRANE
25mm ENG. D METAL FRAMING ALUM. COMP. PANEL

HIDDEN LINES OF HORIZ. SUPPORT TIE BACK TO STRUCT. STEEL BEAM FOR LATERAL SUPPORT

COPPER TWF (COLOUR TO MATCH OPENING INFILL FRAME BELOW) W/ 100mm UPTURN ON BACK & ENDS FASTENED TO WALL SUBSTRATE TO WEEP TO EXT. C/W DRIP / SAFETY / HEMMED EDGE WHERE EXP. D TYP.

INSTALL PRE-FIN. (COLOUR TO MATCH SCOFF VENER) FRY REGLET 1680-V PER. VENT W/ WD. STRIP FILLER. ENSURE TO LEAVE VOID FOR DRAINAGE TYP.

S/S CAVITY CLOSURES @ ALL OPENING PER.S (FLANGES TO BE AS WIDE AS INSUL. THICKNESS TYP.). INSTALL TYVEK MEMBRANE FROM ABOVE DOWN & OVER CAVITY CLOSURE & FLASHING TO DRAIN TO EXT. (NOT TO BE SEEN VISUALLY PAST THE DRIP EDGE)

PRELIMINARY
NOT TO BE USED FOR CONSTRUCTION



CLIENT:
TOWNSHIP OF McNAB / BRAESIDE

PROJECT:
21688

McNAB / BRAESIDE MUNICIPAL BUILDING
2473 RUSSETT DRIVE, ARNPRIOR, ONTARIO K7S 3G8

ORIGINAL PAGE SIZE ARCH D - 24" x 36"
KEY TO DETAIL LOCATION:
A - DETAIL NO.
B - DETAIL NO. ORIGIN

VG ARCHITECTS
THE VENITIN GROUP LTD

A4.2A

All dimensions and measurements must be checked and verified by the General Contractor. Reproduction of drawings and related documents in whole or in part is forbidden without written permission of The Venitin Group.

Filename: K:\VVG-Ottawa\Ottawa Projects\McNab-Braeside Municipal Office-21688\Drawings\Wd-Current\McNab-Braeside Municipal Hall - A4.1-3 - section Details.dwg Plot Date: Oct 26, 2017 - 1:14pm By: soeniz