




1 SECTION DETAIL 2
A4.3
0 100 200 300mm

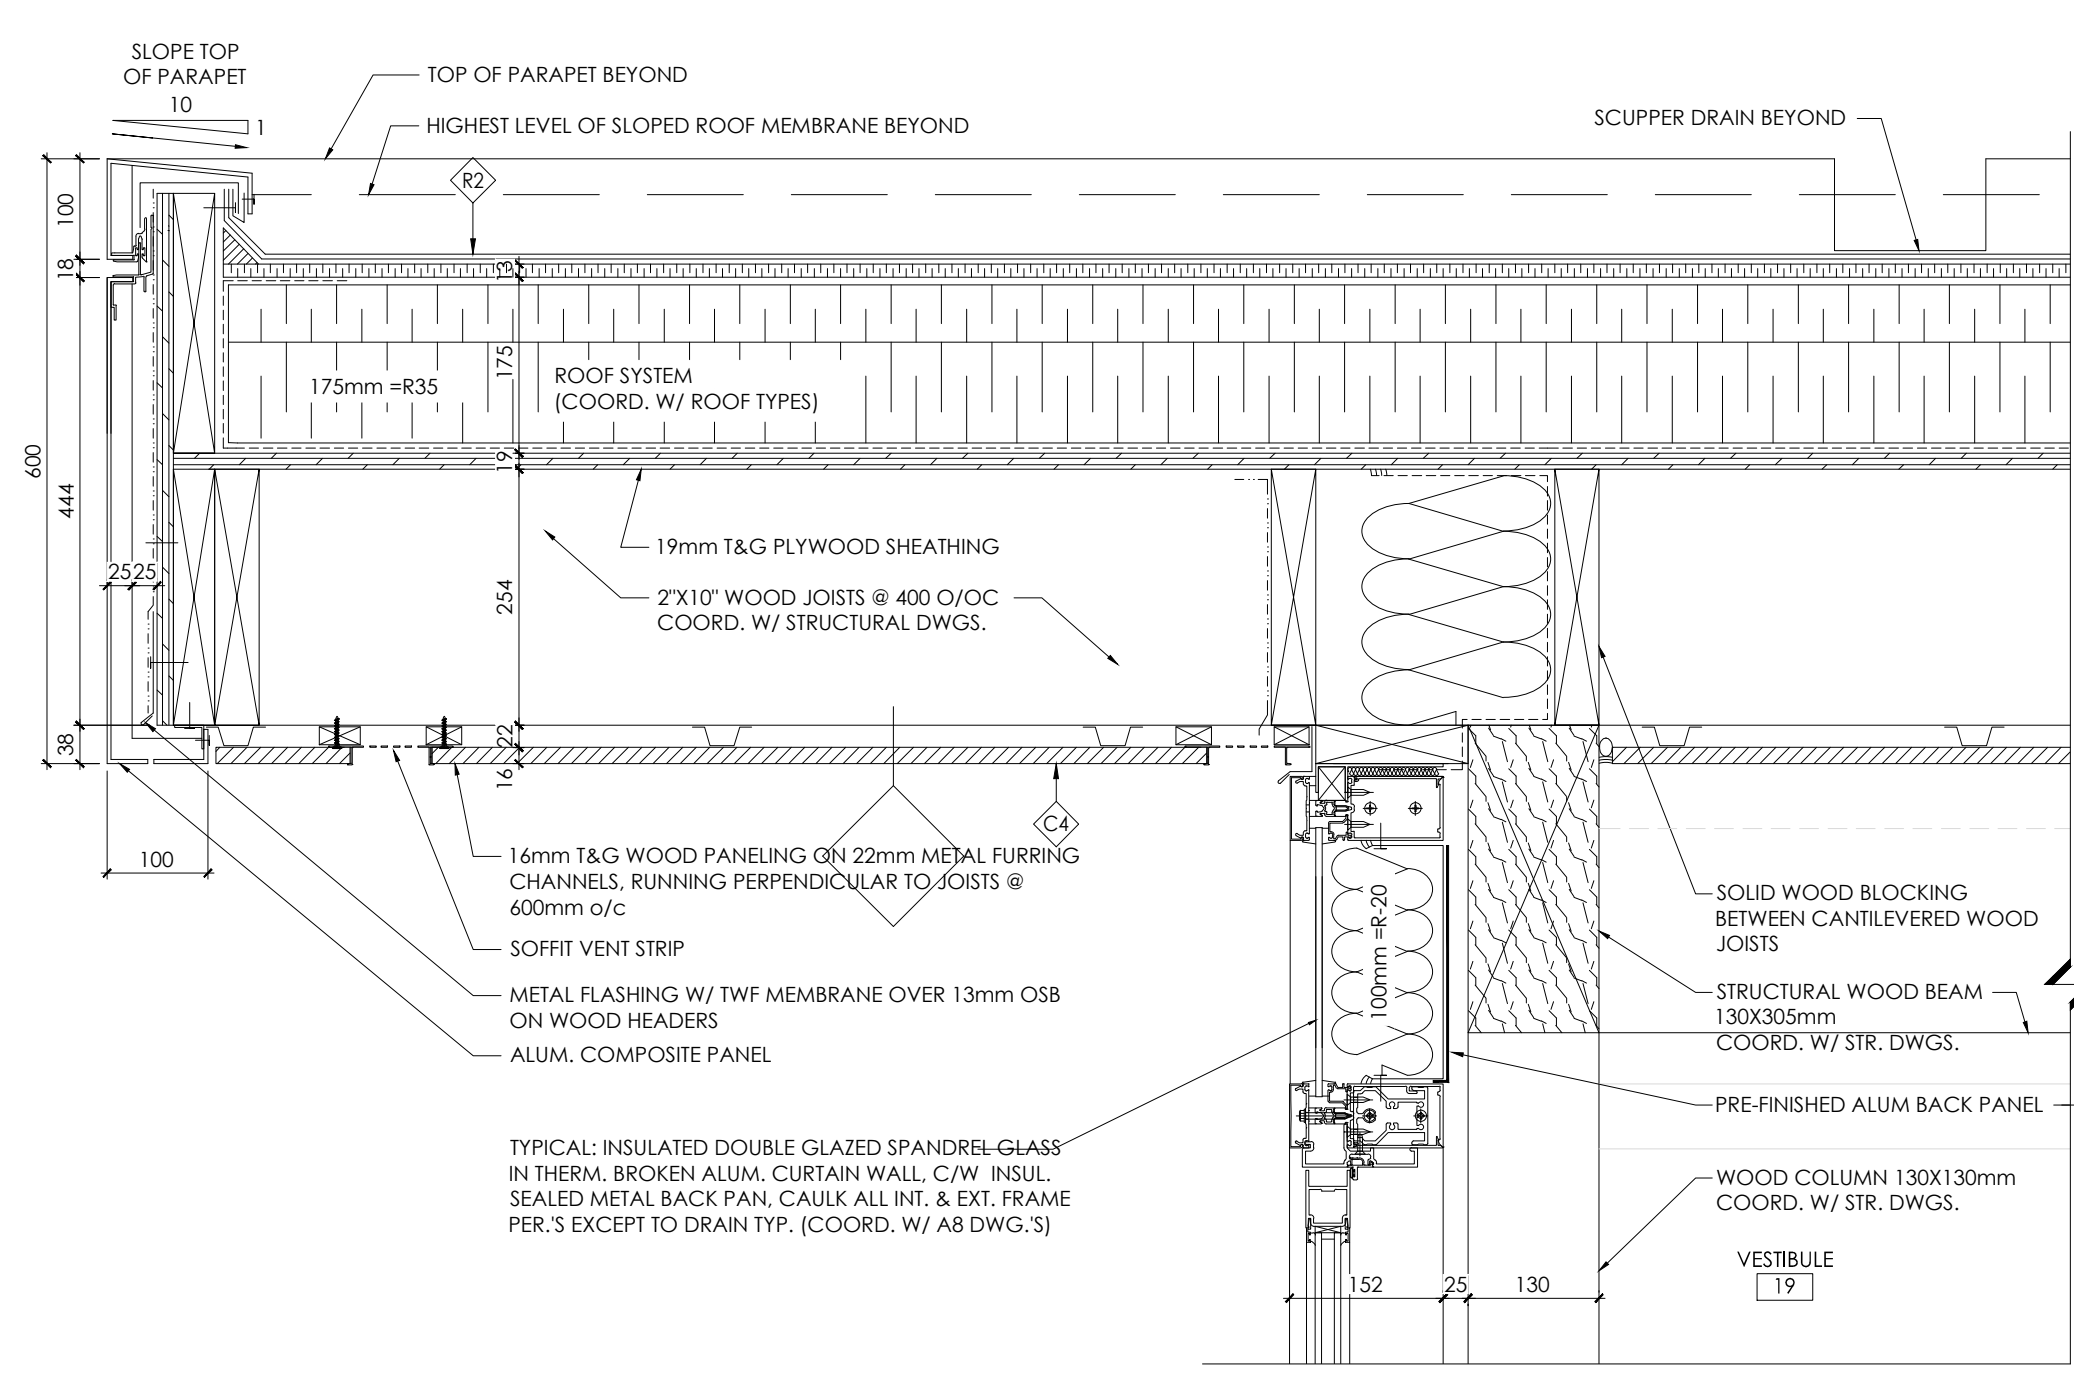


3 SECTION DETAIL 4
A4.3
0 100 200 300mm

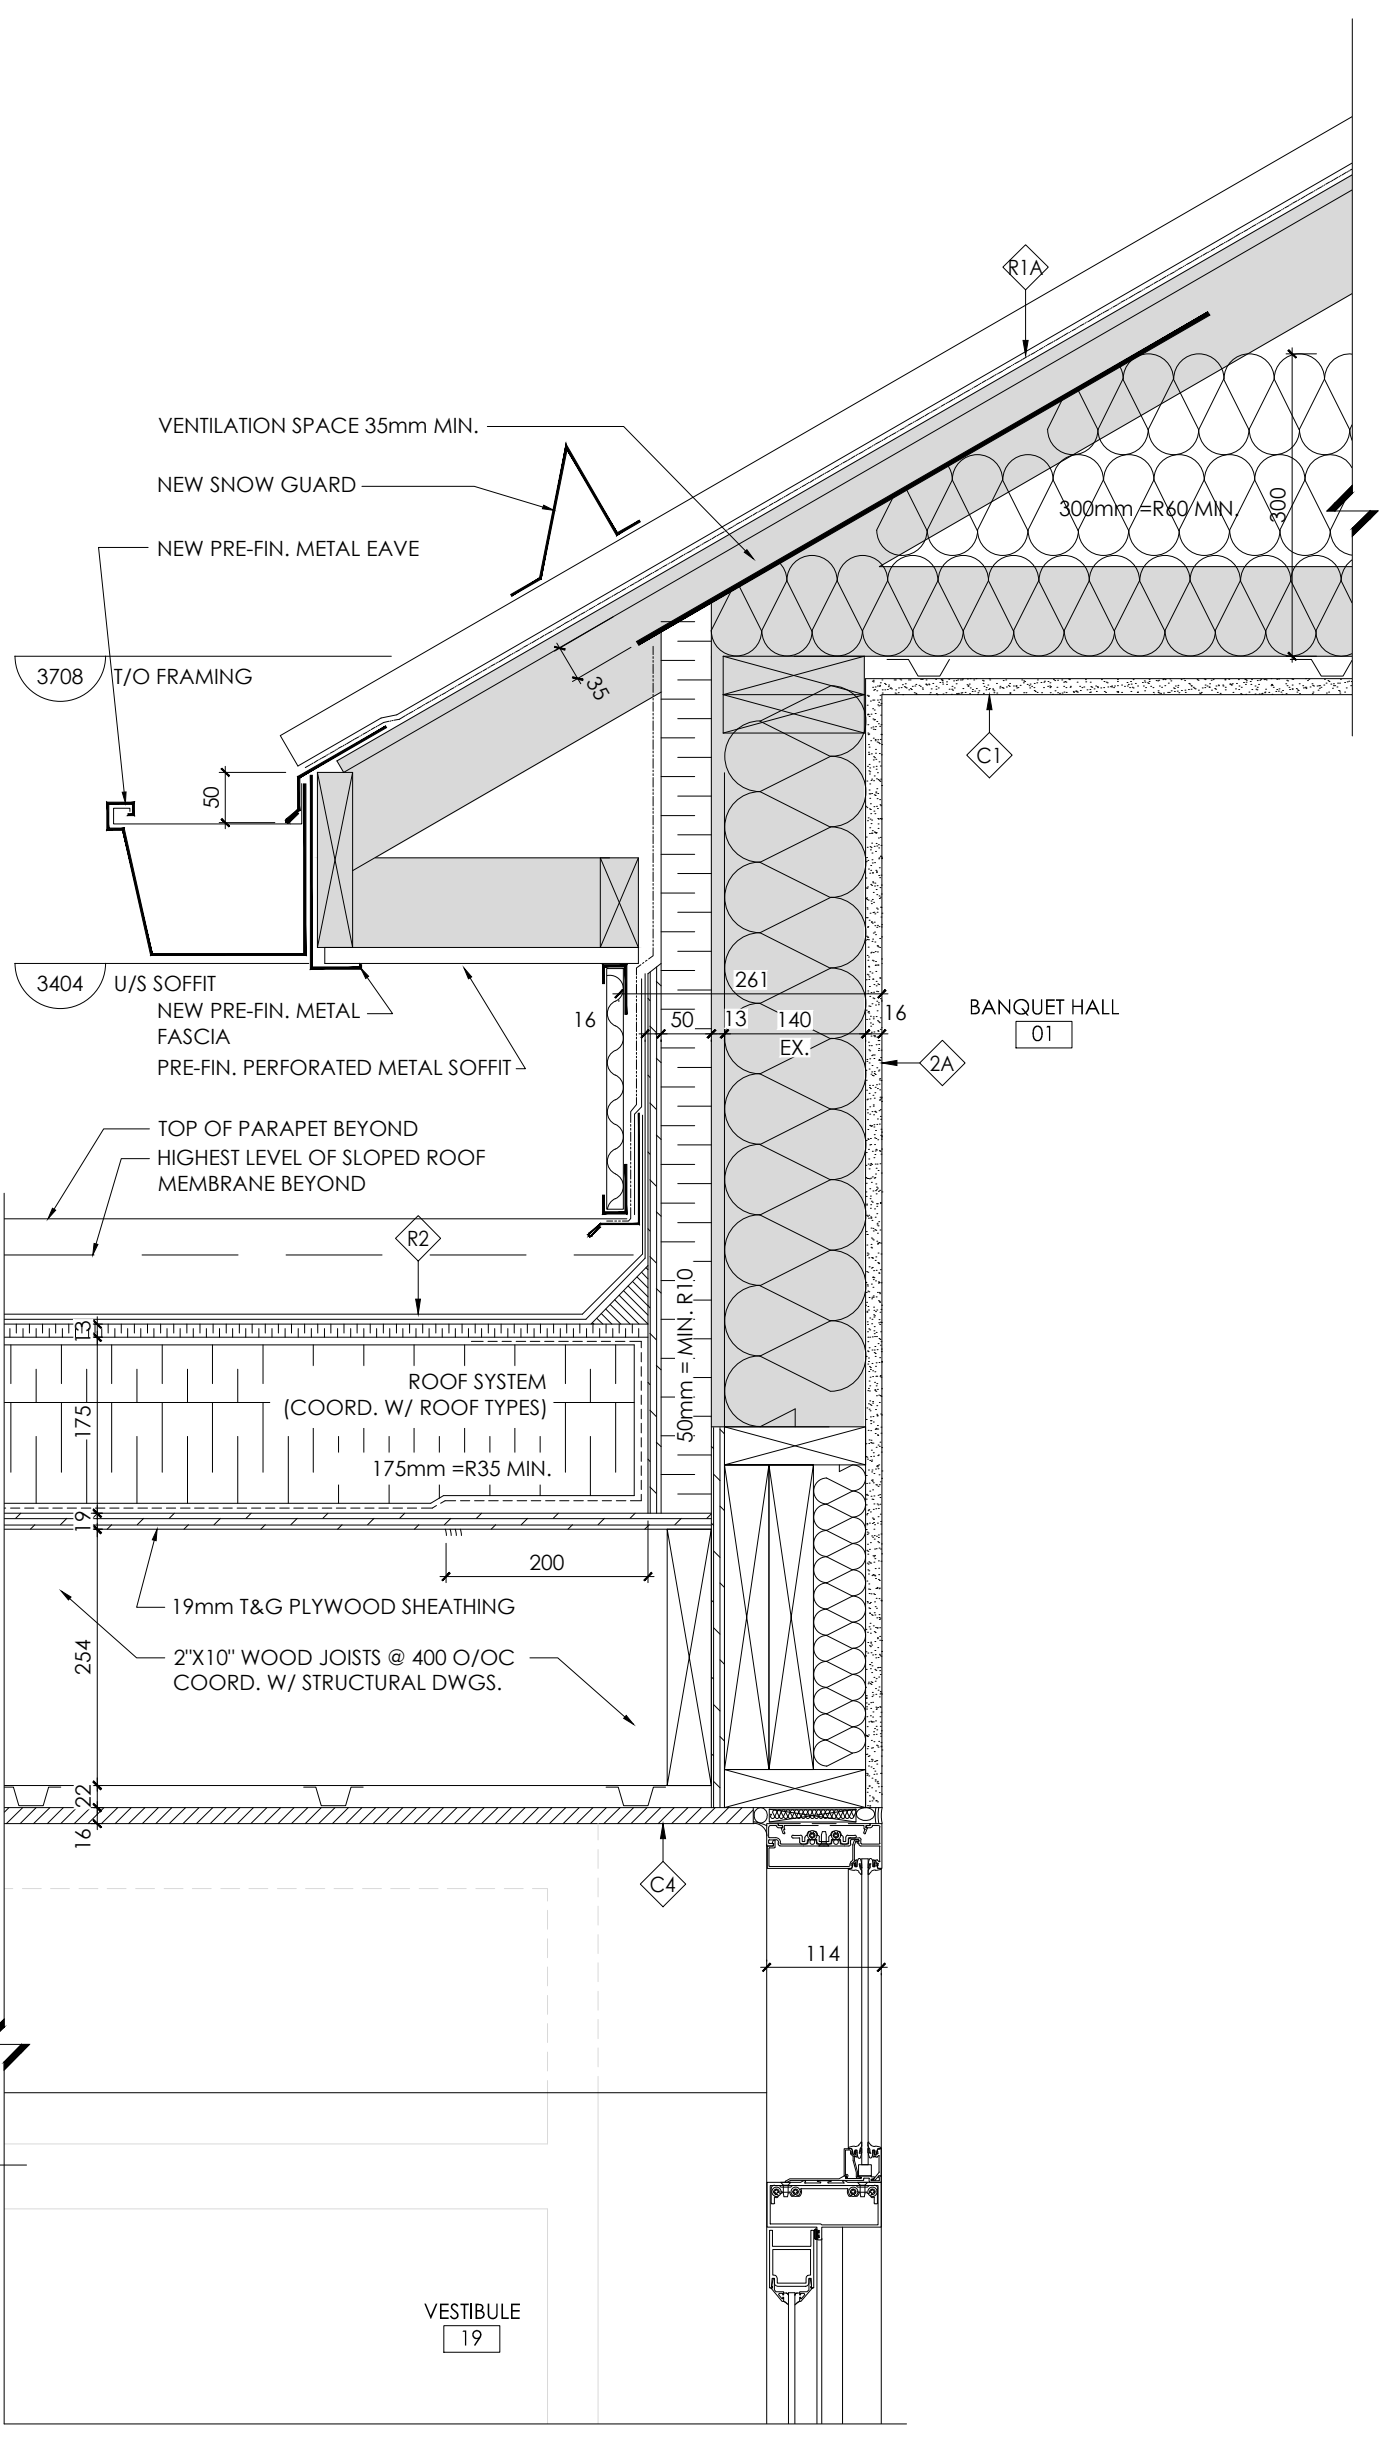


5 SECTION DETAIL 6
A4.3
0 100 200 300mm

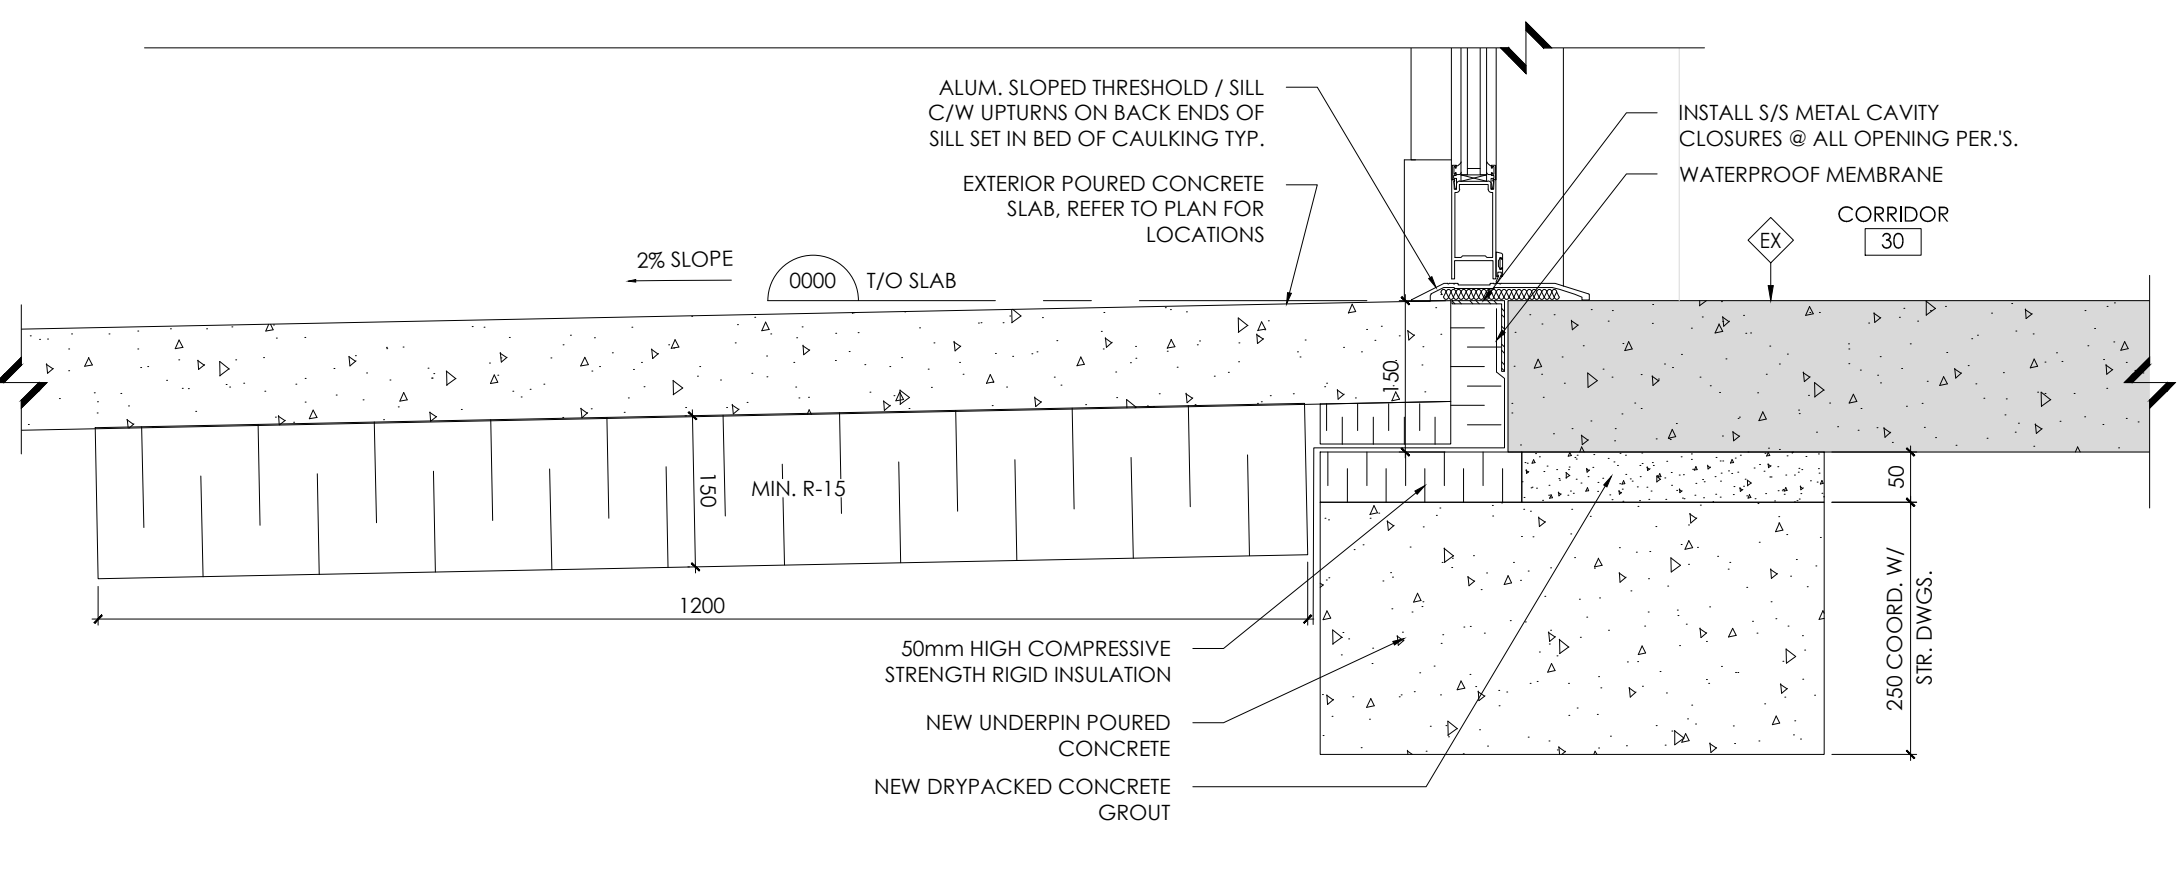

2 SECTION DETAIL 3
A4.3
0 100 200 300mm

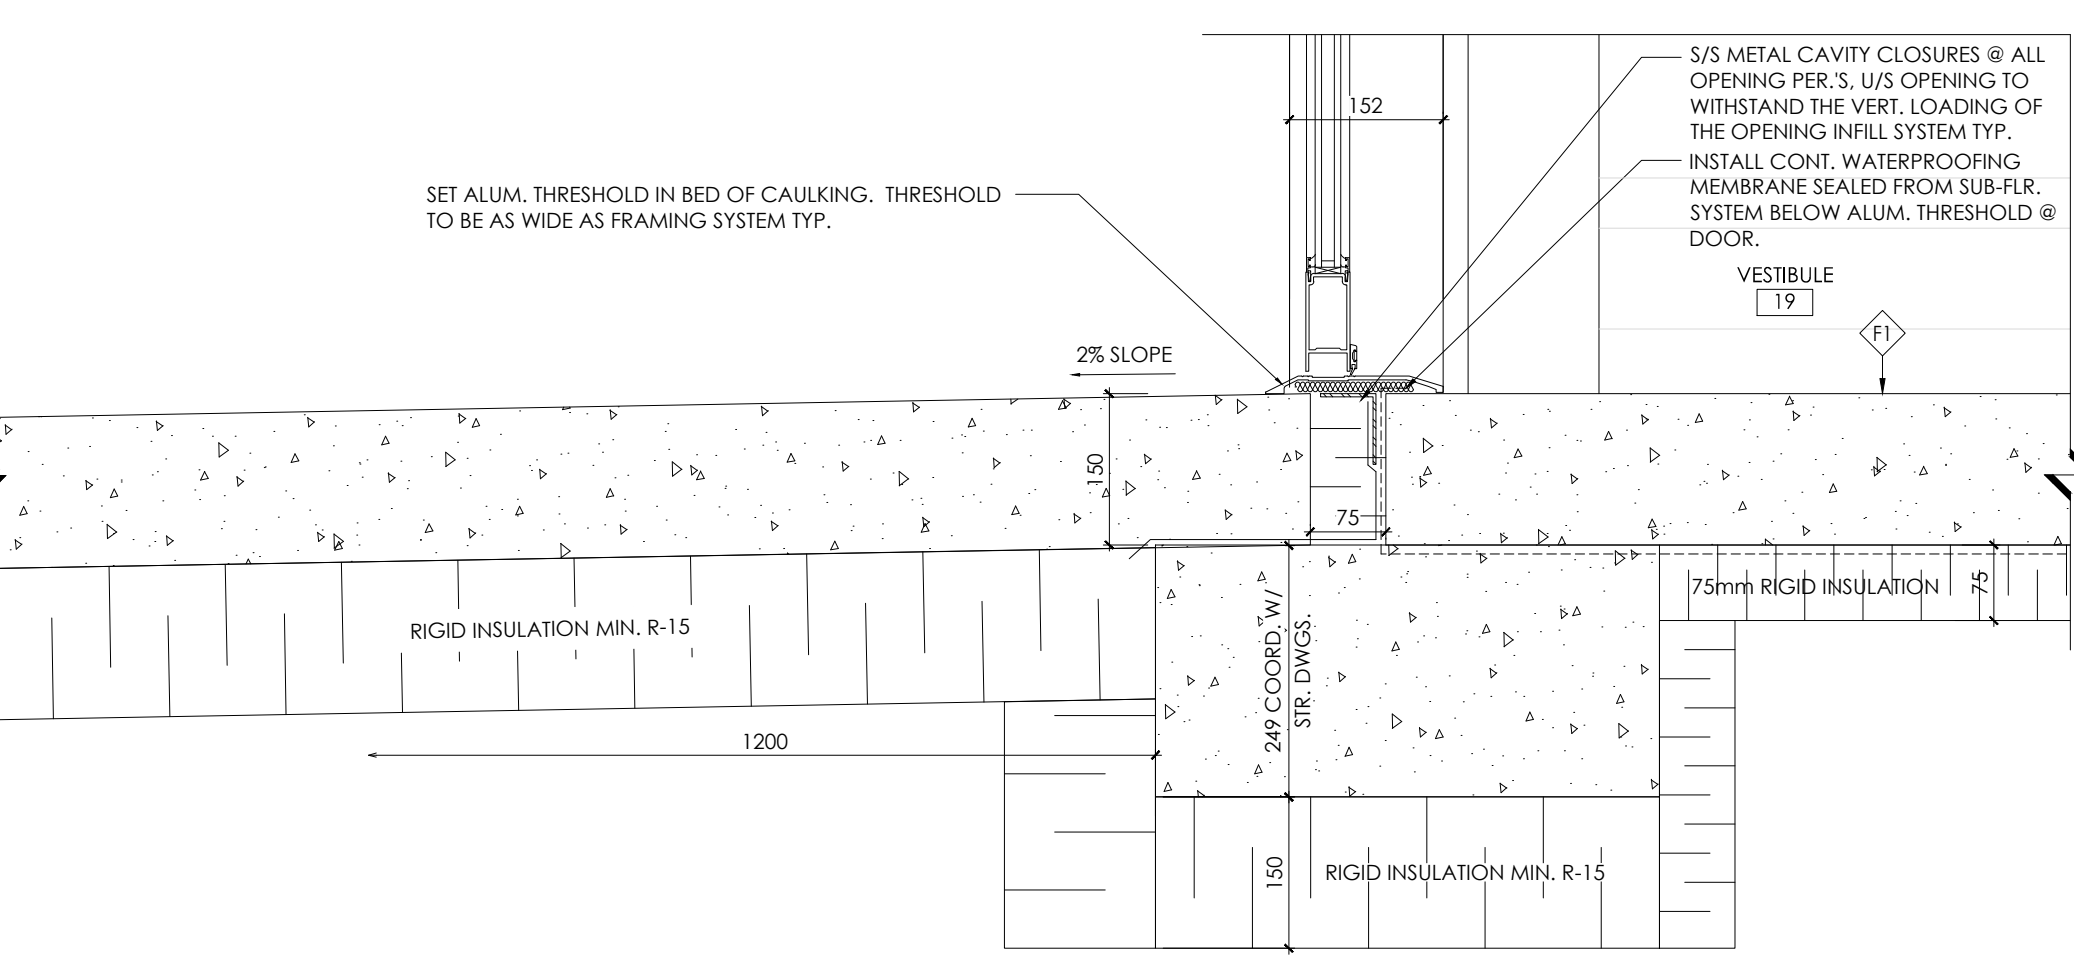

4 SECTION DETAIL 5
A4.3
0 100 200 300mm

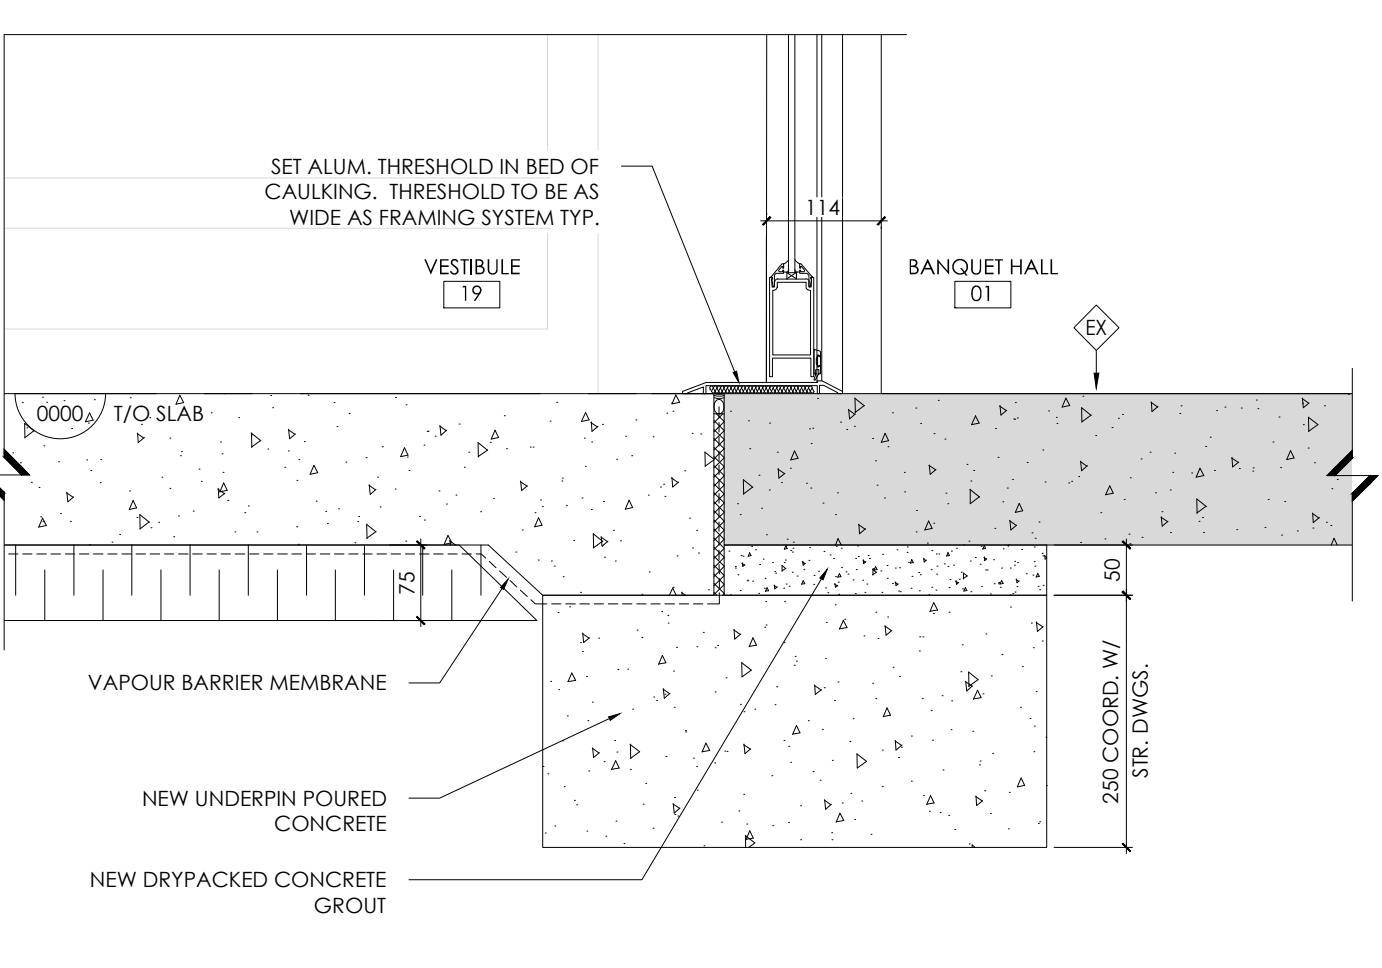

6 SECTION DETAIL 7
A4.3
0 100 200 300mm

NO.	DATE	PARTICULAR
1	2017.08.22	ISSUED FOR CLIENT REVIEW
2	2017.10.12	ISSUED FOR TENDER

NOTES:

PRELIMINARY
NOT TO BE USED FOR
CONSTRUCTION




CLIENT:
TOWNSHIP OF McNAB / BRAESIDE

PROJECT:
21688
McNAB / BRAESIDE PERNEEL BUILDING
2473 RUSSETT DRIVE, ARNPRIOR,
ONTARIO K7S 3G8

ORIGINAL PAGE SIZE ARCH D - 24" x 36"
KEY TO DETAIL LOCATION:
A - DETAIL NO.
B - DETAIL NO. ORIGIN

+V&G ARCHITECTS
THE VENTIN GROUP LTD

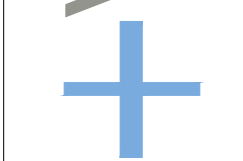

Plot Date: Oct 26, 2017 - 1:06pm By: stoenz
Filename: K:\V&G-Ontario\Ottawa Projects\McNab-Braeside\Municipal Office-21688\Drawings\McNab-Braeside\Municipal Office-A4.1.dwg

A4.3

DRAWN BY: RH CHECKED BY: YR

SECTION DETAILS

All dimensions and measurements to be checked and verified by the General Contractor.

Respectation of drawings and related documents in whole or in part is forbidden without written permission of the Ventin Group.