
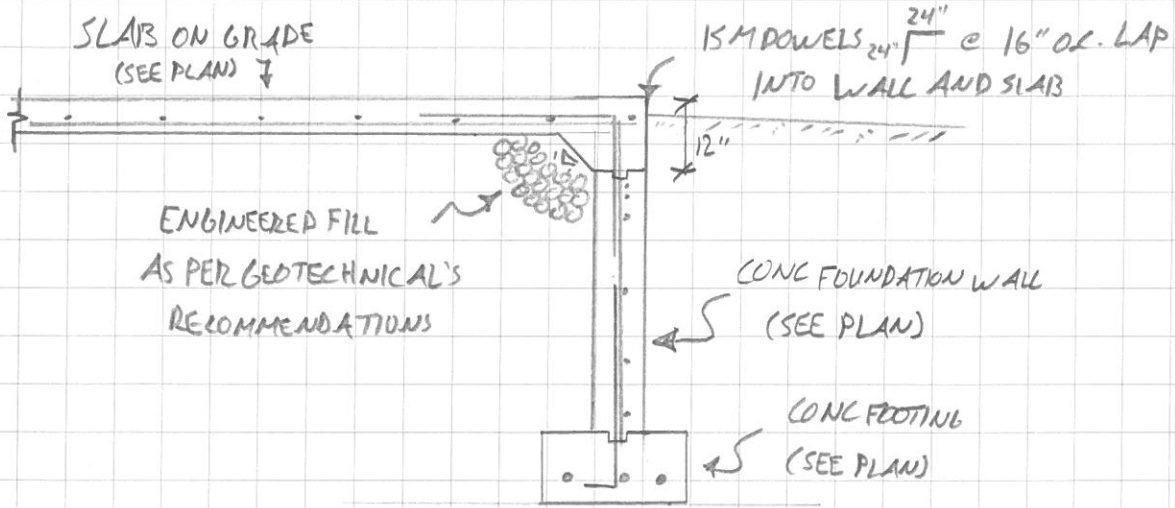
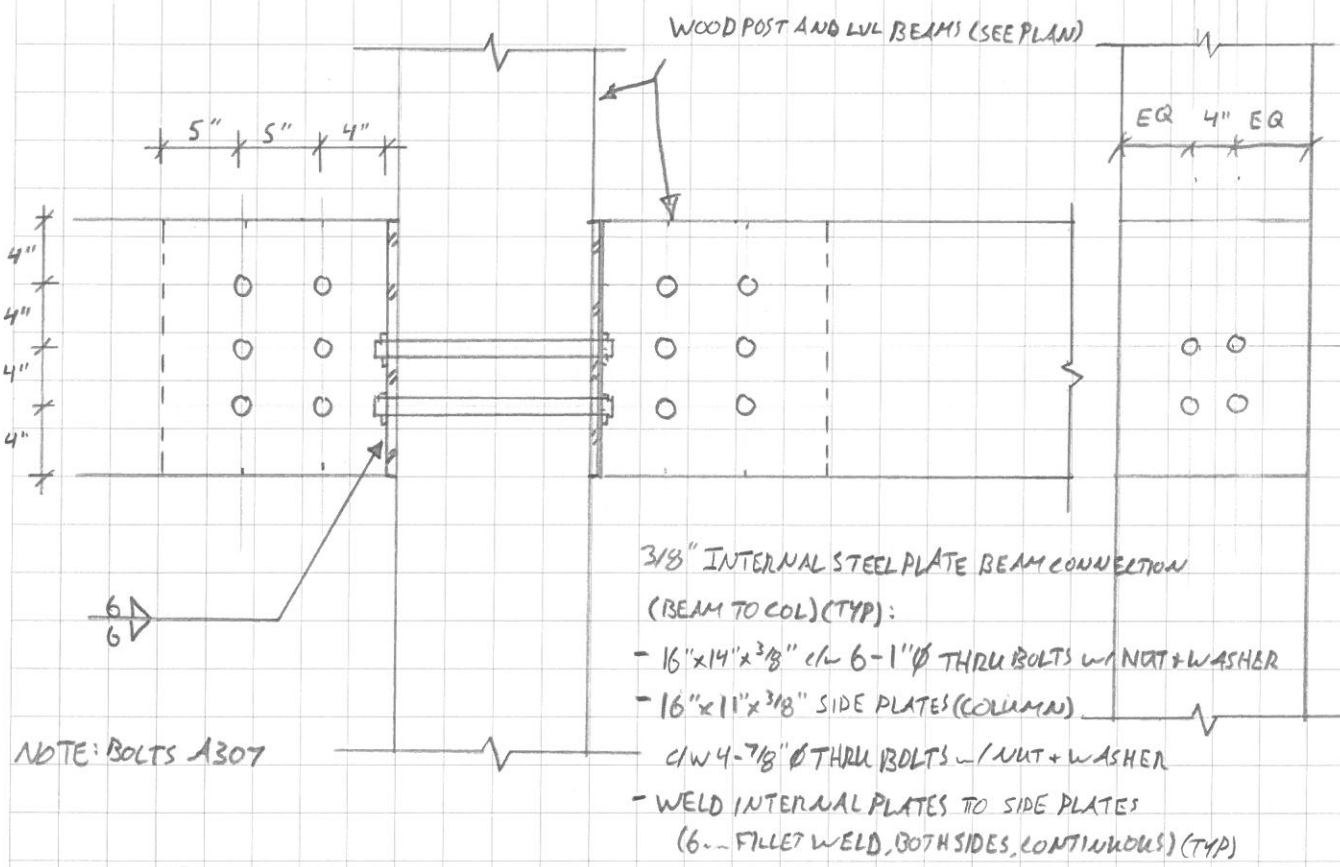


Project White water Brewery	By TC	Job No. 15-0066	
Description Sections	Date Sep 9/15	Sheet No. of 1	

CLELAND JARDINE ENGINEERING LTD. 580 Terry Fox Drive, Suite 200, Kanata, ON K2L 4B9 Tel: (613) 591-1533 Fax: (613) 591-1703



1 SECTION: SLAB AT DOORWAY OPENINGS  
SCALE 3/8" = 1'0"



A DETAIL: MEZZ BEAM (KNIFE PLATE CONNECTION)  
SCALE 1" = 1'0"

Project

Whitelwater Brewery

By

TL

Job No.

15-0066

Description

Sections

Date


Sep 9/13

Sheet No. of

2



CLELAND JARDINE ENGINEERING LTD. 580 Terry Fox Drive, Suite 200, Kanata, ON K2L 4B9 Tel: (613) 591-1533 Fax: (613) 591-1703

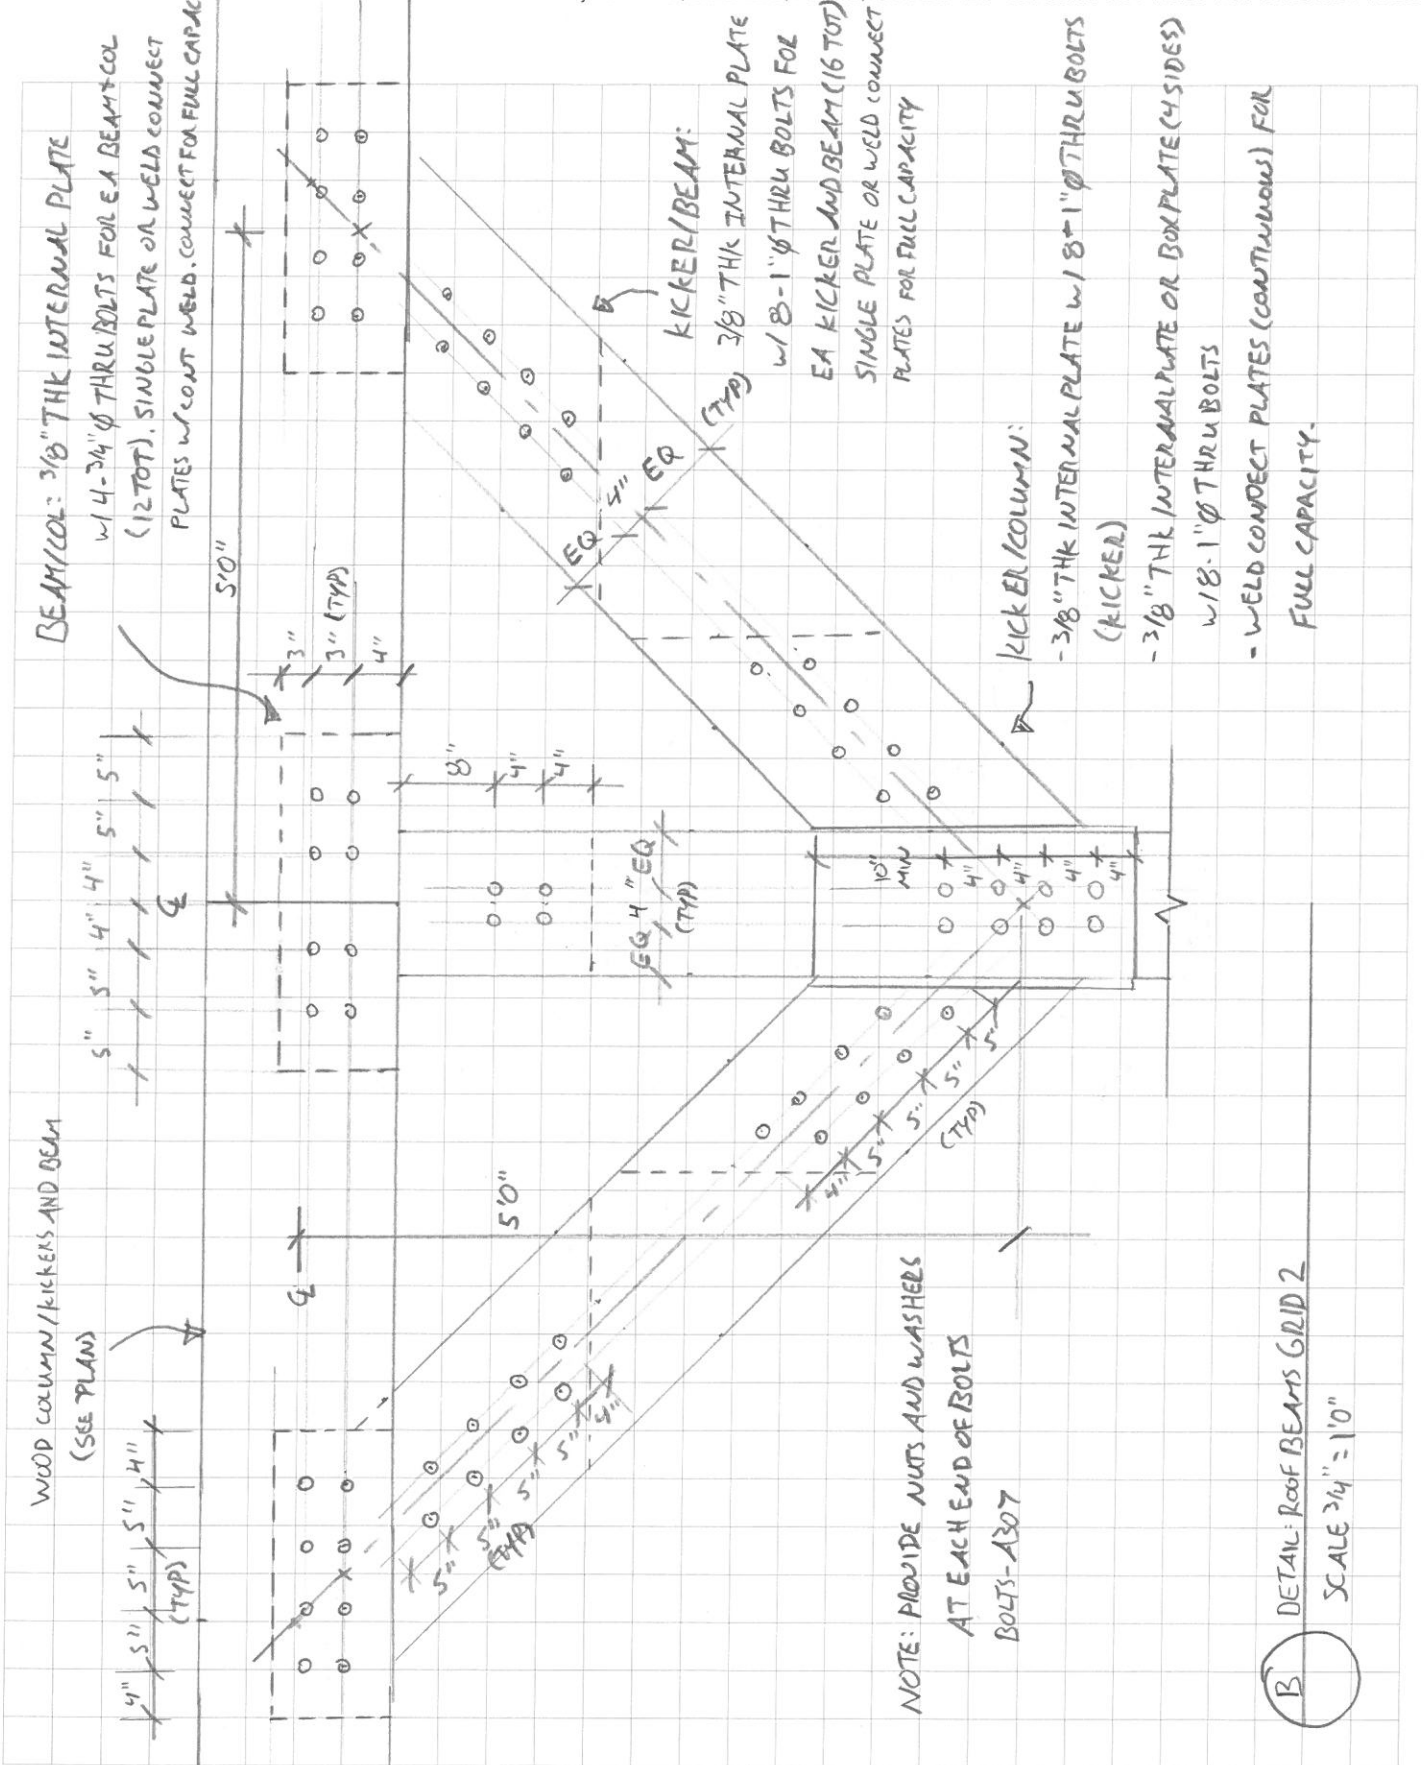

BEAM/COL: 3/8" THK INTERNAL PLATE

w/ 4-3/4" Ø THRU BOLTS FOR EA BEAM/COL (12 TOT). SINGLE PLATE OR WELD CONNECT PLATES w/ CONT WELD. CONNECT FOR FULL CAPACITY

KICKER/BREAM:

3/8" THK INTERNAL PLATE w/ 18-1" Ø THRU BOLTS FOR EA KICKER AND BEAM (16 TOT) SINGLE PLATE OR WELD CONNECT PLATES FOR FULL CAPACITY

KICKER/COLUMN:

- 3/8" THK INTERNAL PLATE w/ 18-1" Ø THRU BOLTS (KICKER)  
- 3/8" THK INTERNAL PLATE OR BOX PLATE (4 SIDES) w/ 18-1" Ø THRU BOLTS  
- WELD CONNECT PLATES (CONTINUOUS) FOR FULL CAPACITY.


WOOD COLUMN/KICKERS AND BEAM (SEE PLANS)

NOTE: PROVIDE NUTS AND WASHERS AT EACH END OF BOLTS BOLTS - A307

DETAIL: ROOF BEAMS GRID 2  
SCALE 3/4" = 1'0"

Project WBC Brewery	By TC	Job No. 15-0066	
Description Sections	Date 5/9/15	Sheet No. of 3	

CLELAND JARDINE ENGINEERING LTD. 580 Terry Fox Drive, Suite 200, Kanata, ON K2L 4B9 Tel: (613) 591-1533 Fax: (613) 591-1703

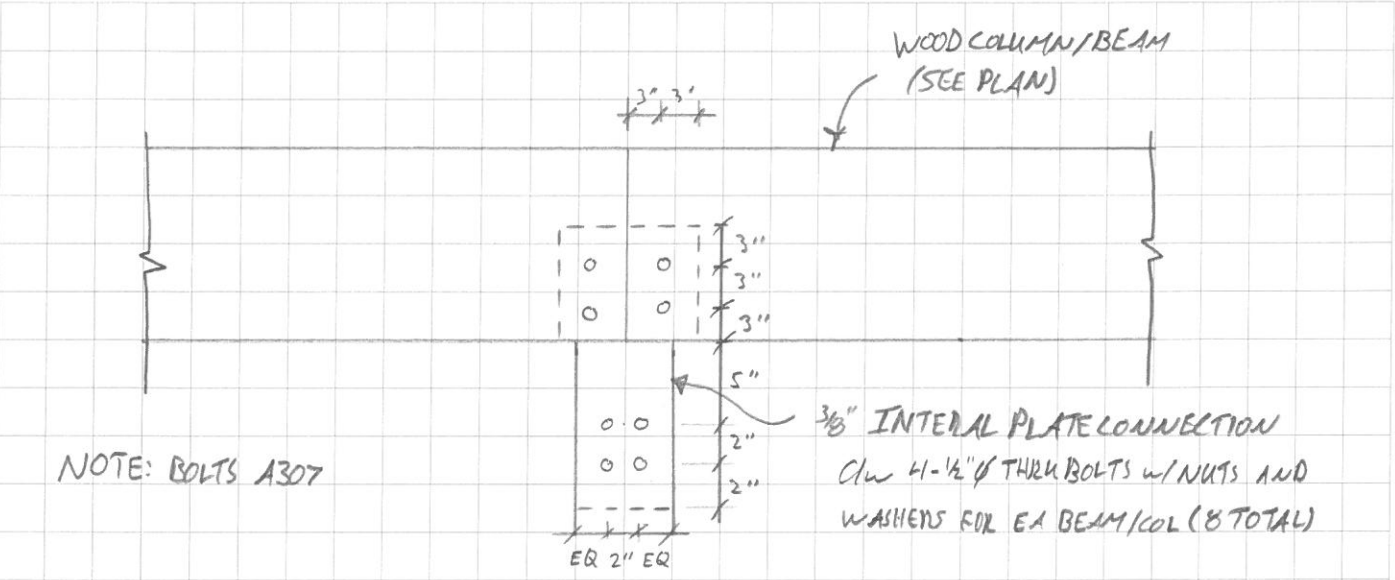

Ⓒ DETAIL: CANOPY KNIFE PLATE CONNECTIONS  
SCALE: 1" = 1'0"