



TAL-CO SUPPLEMENTAL INSTRUCTION #71			
GROUND FLOOR - IT AREA LAYOUT REVISION			
Project Name:	RW TOMLINSON - NEW HEAD OFFICE		
Project Location:	100 CitiGate Drive, Ottawa, Ontario		
ARCH. SI #:	ASK 201	Issued By:	Farah Bano
STRUC. SI #:	N/A	Date Issued:	November 10, 2017
MECH. SI #:	N/A	Revision #:	N/A
ELEC. SI #:	N/A	Revision Date:	N/A

Supplemental Instructions are issued by the Construction Manager to record a clarification or revision to the previously issued Contract Documentation as reflected by the attached information prepared by the identified Professionals.

The Construction Manager shall review the Supplemental Instruction and the attached information and issue to the affected Trade Contractors identifying the following course of action by the Trade Contractor.

Notify TAL-CO within 5 days of receipt, if the attached documents will require a change to Contract Price or Schedule.

TITLE: GROUND FLOOR - IT AREA LAYOUT REVISION

Reference:

Architectural Construction Update 28-Jul-2017

Attachments:


ASK-201

Description of the Work:

Ground Floor IT Area Layout revised. Door at Exit Corridor A 118 into Office 120 to be moved as per ASK 201. Further details (Millwork/ Electrical) to follow.


Reason:

To accommodate IT Millwork as requested by owner.

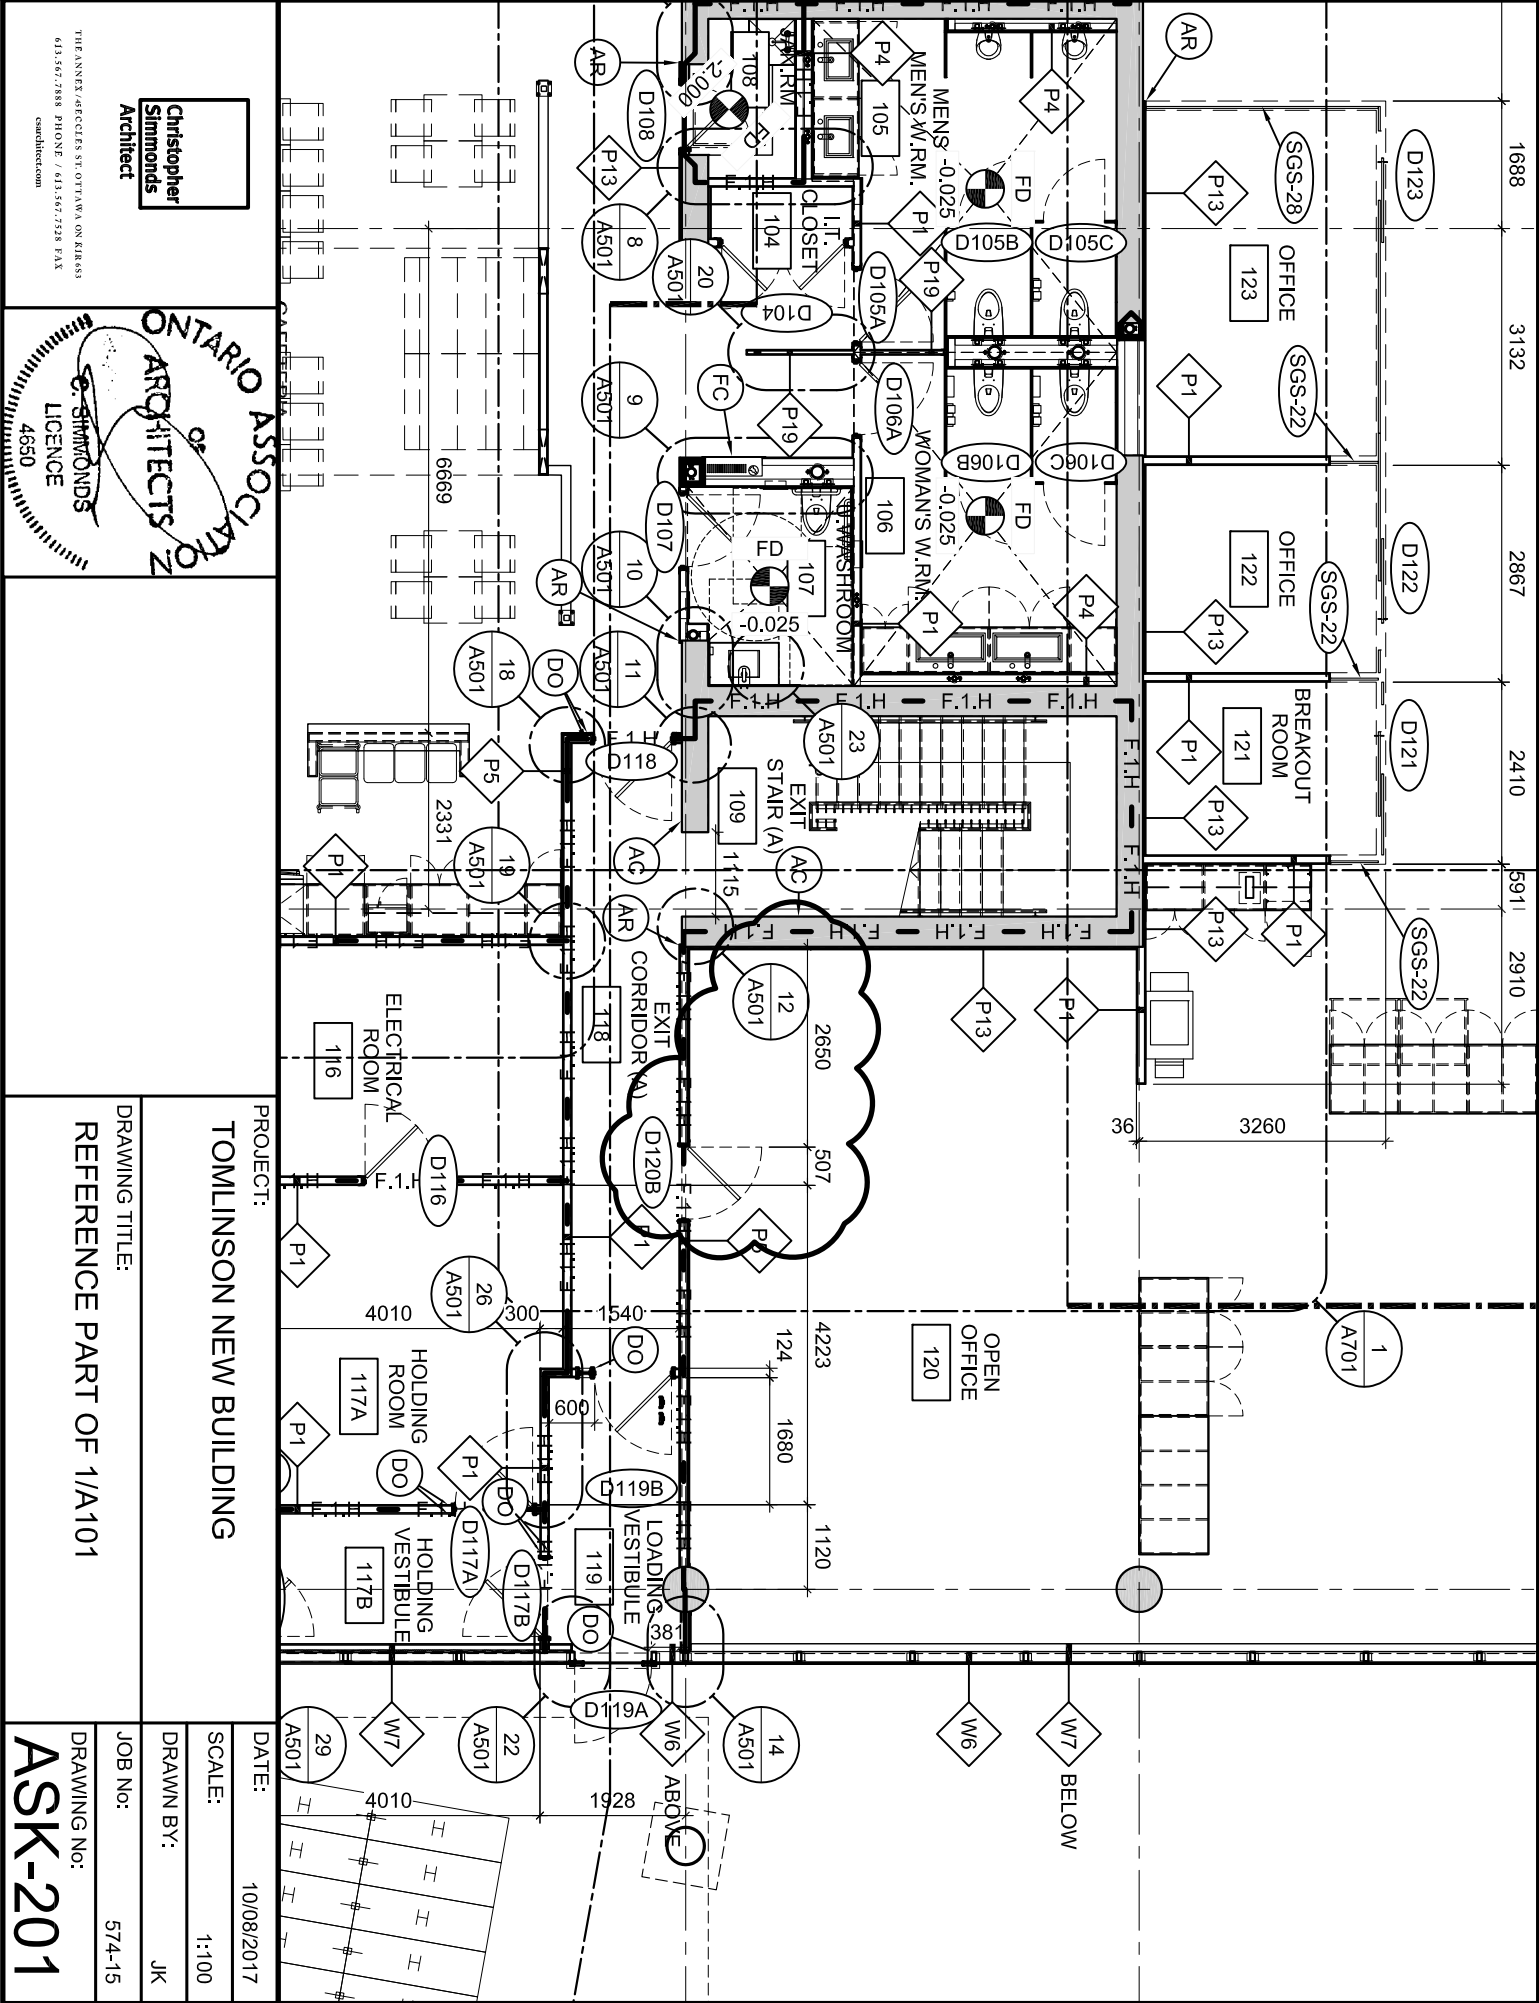

Christopher Simmonds
Architect

THE ANNEX/480 EGLINTON ST. OTTAWA, ON K1R6S5
613.567.7888 PHONE / 613.567.7528 FAX
csmarchitect.com

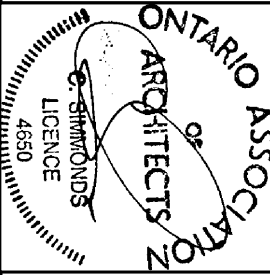

PROJECT:
TOMLINSON NEW BUILDING

DRAWING TITLE:
REFERENCE PART OF 1/A101

DATE:
10/08/2017

SCALE:
1:100

DRAWN BY:
JK

JOB No:
574-15

DRAWING No:
ASK-201