



TAL-CO SUPPLEMENTAL INSTRUCTION #75			
JUICE BAR - INCREASED CLEARANCE			
Project Name:	RW TOMLINSON - NEW HEAD OFFICE		
Project Location:	100 CitiGate Drive, Ottawa, Ontario		
ARCH. SI #:	ASK 216	Issued By:	Farah Bano
STRUC. SI #:	N/A	Date Issued:	December 13, 2017
MECH. SI #:	N/A	Revision #:	N/A
ELEC. SI #:	N/A	Revision Date:	N/A

Supplemental Instructions are issued by the Construction Manager to record a clarification or revision to the previously issued Contract Documentation as reflected by the attached information prepared by the identified Professionals.

The Construction Manager shall review the Supplemental Instruction and the attached information and issue to the affected Trade Contractors identifying the following course of action by the Trade Contractor.

Notify TAL-CO within 5 days of receipt, if the attached documents will require a change to Contract Price or Schedule.

TITLE: JUICE BAR - INCREASED CLEARANCE

Reference:

Architectural Construction Update 28-Jul-2017

Attachments:


ASK 216

Description of the work:

Juice Bar West Cabinet moved further west to increase clearance to 54" (1372mm).

Reason:

Requested by owner to improve traffic flow through Juice Bar Station.

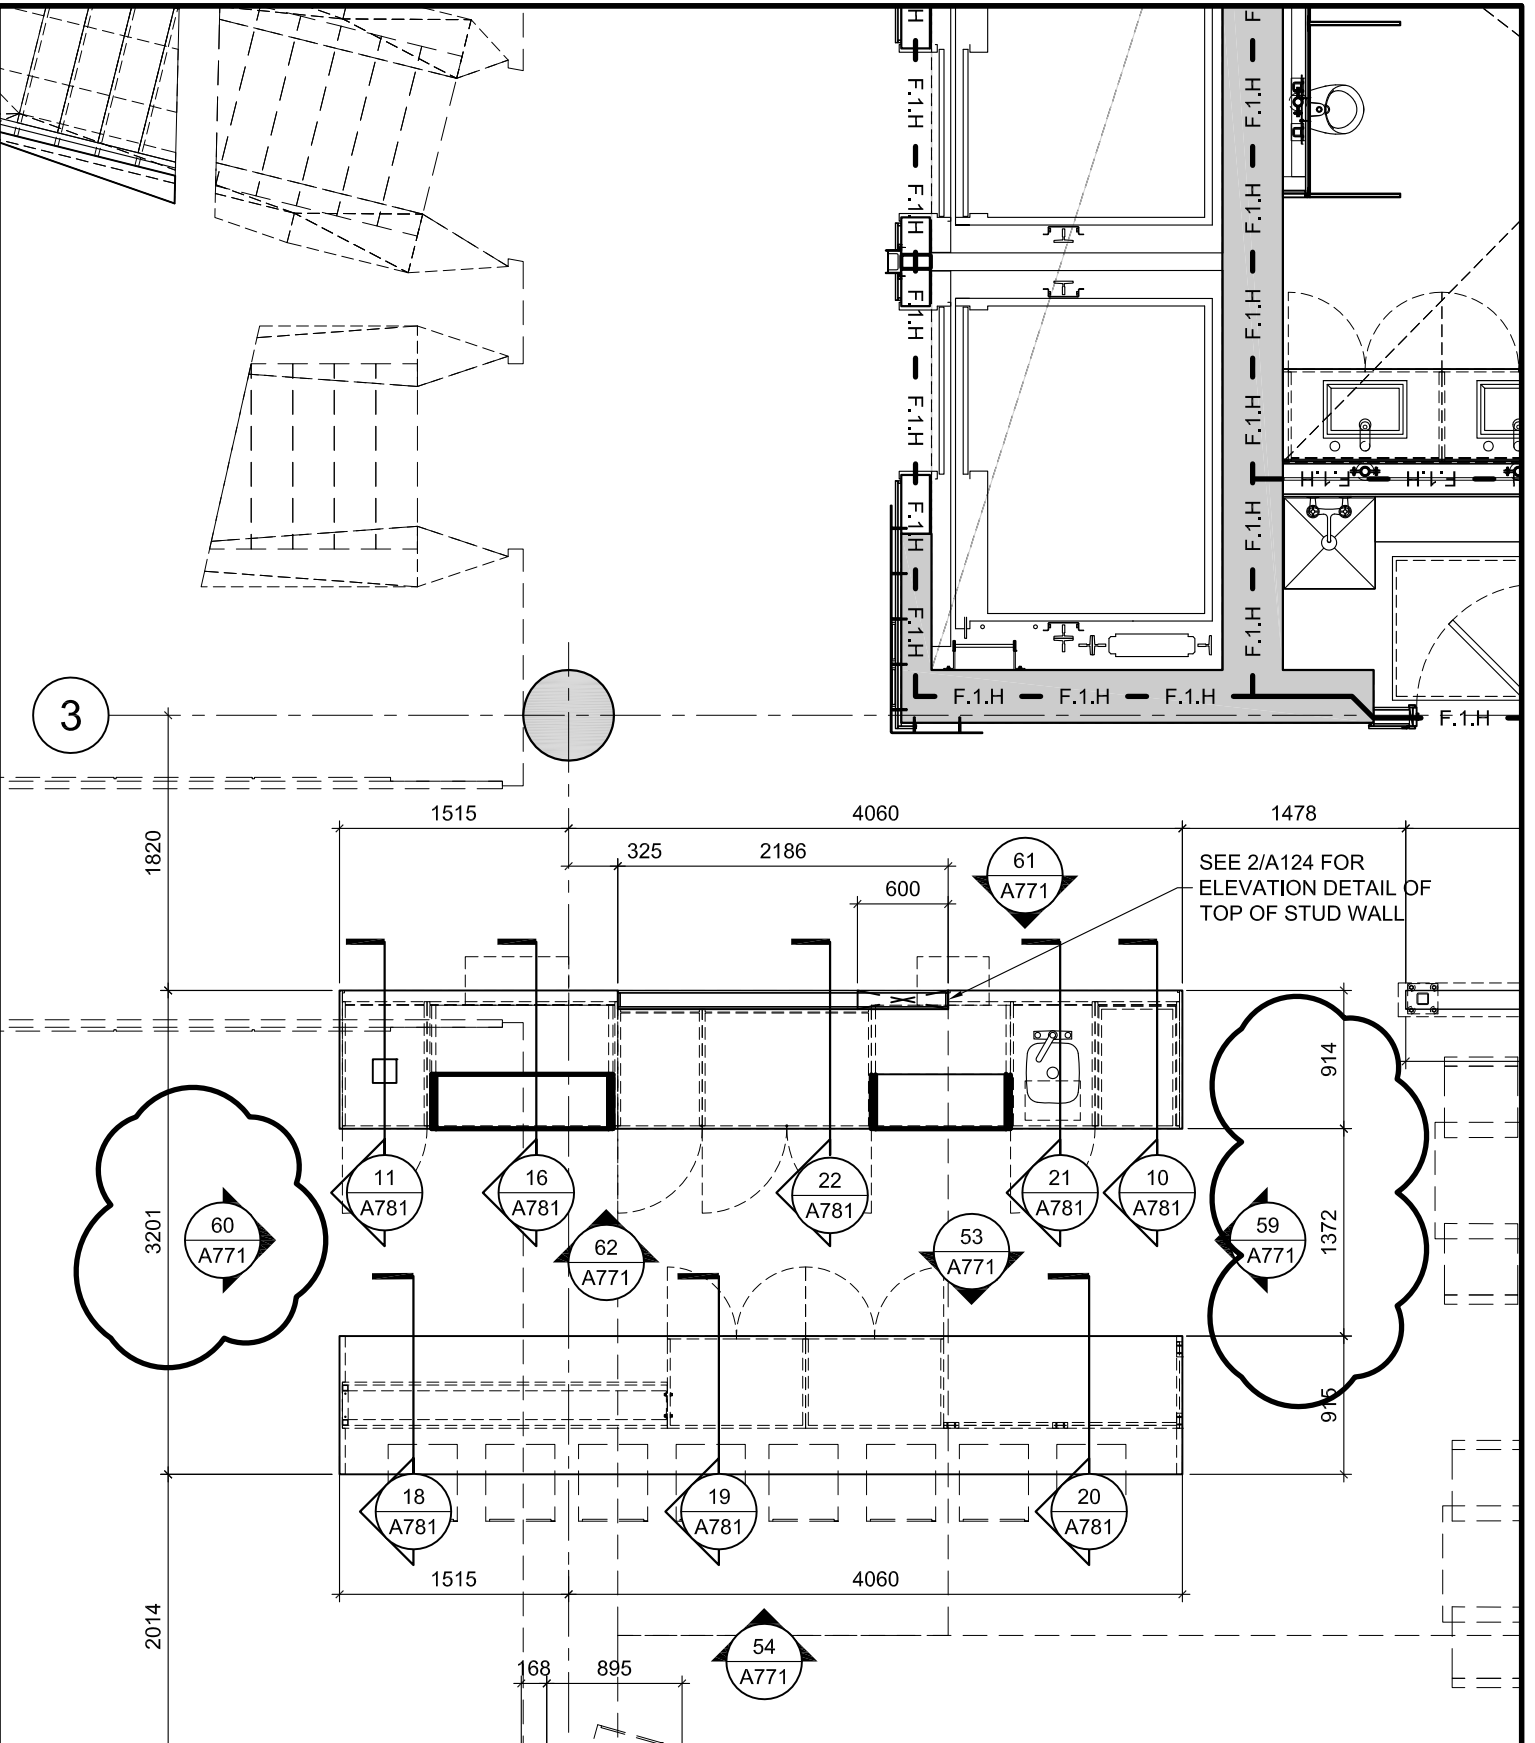

THE ANNEX / 450 CECIL ST. OTTAWA ON K1R 6S3
 613.567.7888 PHONE / 613.567.7528 FAX
 csarchitect.com



PROJECT:
TOMLINSON NEW BUILDING

DRAWING TITLE:
REF. PARTIAL ENLARGED PLAN 5/A702

DATE: 12/12/2017
 SCALE: AS INDICATED
 DRAWN BY: JK
 JOB No: 574-15
 DRAWING No:
ASK-216