



TAL-CO SUPPLEMENTAL INSTRUCTION #76			
EXIT CORRIDORS - FIREWALL SEPARATION DETAIL			
Project Name:	RW TOMLINSON - NEW HEAD OFFICE		
Project Location:	100 CitiGate Drive, Ottawa, Ontario		
ARCH. SI #:	ASK 129	Issued By:	Farah Bano
STRUC. SI #:	N/A	Date Issued:	December 14, 2017
MECH. SI #:	N/A	Revision #:	N/A
ELEC. SI #:	N/A	Revision Date:	N/A

Supplemental Instructions are issued by the Construction Manager to record a clarification or revision to the previously issued Contract Documentation as reflected by the attached information prepared by the identified Professionals.
The Construction Manager shall review the Supplemental Instruction and the attached information and issue to the affected Trade Contractors identifying the following course of action by the Trade Contractor.

Notify TAL-CO within 5 days of receipt, if the attached documents will require a change to Contract Price or Schedule.

TITLE: EXIT CORRIDORS - FIREWALL SEPARATION DETAIL

Reference:

Architectural Construction Update 28-Jul-2017

Attachments:


ASK 129 (Dated 11/21/2017)

Description of the work:

Extend Exit Corridor fire-rated wall assembly to underside of structure as per attached detail. Detail 2/A124 identified on architectural elevation drawing 2/A302.

Reason:

Requested by Building Inspector to maintain integrity of fire exits.

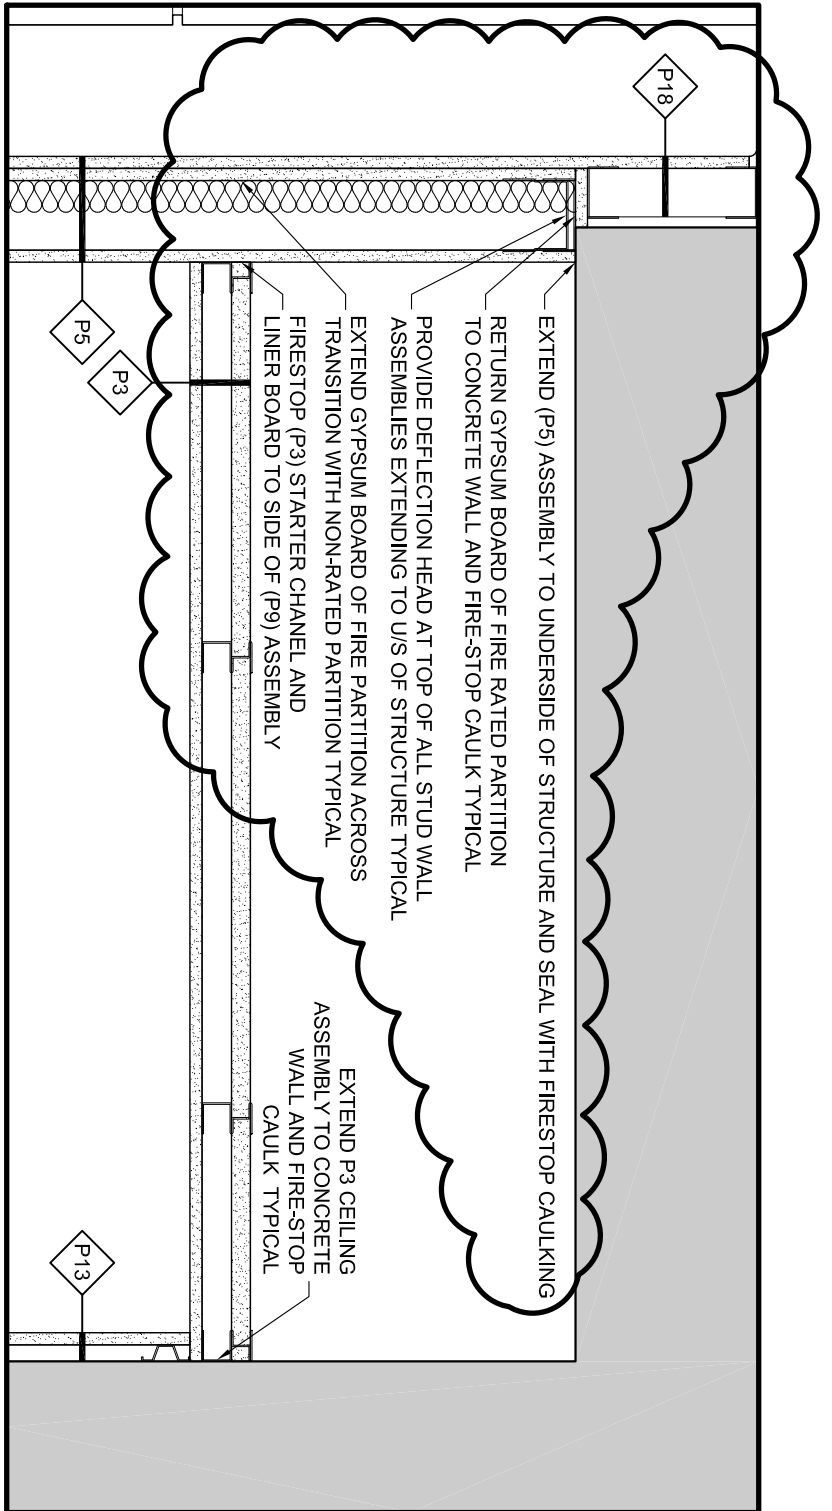


2
A124

CEILING DETAIL

SCALE = 1:10

**Christopher
Simmonds**
Architect

THE ANNEX, 48 EGLINTON ST. OTTAWA, ON K1R6G5
613.567.7888 PHONE / 613.567.7528 FAX
csw@architect.com

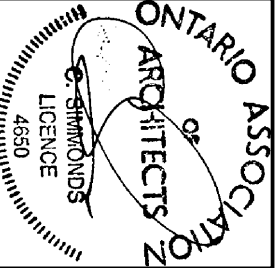

PROJECT:
TOMLINSON NEW BUILDING

DRAWING TITLE:
REF. REVISED DET. AS INDICATED

DATE: 11/21/2017

SCALE: AS INDICATED

DRAWN BY: JK

JOB No: 574-15

DRAWING No: ASK-129